



OTTAWA
CATHOLIC
SCHOOL BOARD

570 WEST HUNT CLUB, NEPEAN, ON. (613)-224-4455

ELEVATION NOTES

- 1 HIGH PRESSURE LAMINATE - COLOUR 'MOJITO GREEN'
- 2 DARK GREY BRICK
- 3 HIGH PRESSURE LAMINATE - COLOUR 'SALMON'
- 4 HIGH PRESSURE LAMINATE - COLOUR 'CHAMPAGNE'
- 5 HIGH PRESSURE LAMINATE - COLOUR 'SPRING GREEN'
- 6 HIGH PRESSURE LAMINATE - COLOUR 'VERDINS'
- 7 HIGH PRESSURE LAMINATE - COLOUR 'LAVENDER BLUE'
- 8 HIGH PRESSURE LAMINATE - COLOUR 'WINTER GREY'
- 9 PRE-FINISHED HORIZONTAL METAL CLADDING - COLOUR WHITE
- 10 POLISHED ARCHITECTURE CONCRETE BLOCK - COLOUR LIGHT GREY
- 11 ALUMINUM HORIZONTAL CLADDING - COLOUR 'LIGHT CHERRY' WOODGRAINS
- 12 CLADDED GALVANIZED STEEL COLUMN C/W HIGH PRESSURE LAMINATE 'MOJITO GREEN'
- 13 150mm HT. PRE-FINISHED METAL FLASHING - COLOUR WHITE
- 14 150mm HT. PRE-FINISHED METAL FLASHING - COLOUR 'BRIGHT SILVER'
- 15 LIGHT GREY BRICK
- 16 ALUMINUM ENTRANCE FRAMING
- 17 PRESSED STEEL FRAME (PAINTED) & HOLLOW METAL DOOR
- 18 ALUMINUM WINDOW FRAMING
- 19 ALUMINUM CURTAIN WALL FRAMING
- 20 ROOF TOP UNIT - SEE MECH.
- 21 ALUMINUM SOFFIT (WOOD TEXTURE)
- 22 200mm HT. COLOURED LETTERING ON GLASS - SEE CASH ALLOWANCE
- 23 ROOF ACCESS LADDER C/W CAGE
- 24 SCUPPER (PREFINISHED METAL FLASHING TRIM)
- 25 GAS METER ON CONCRETE PAD C/W BOLLARDS TO ENBRIDGE STANDARDS - SEE MECHANICAL
- 26 AIR INTAKE WALL BOX - SEE MECHANICAL
- 27 300mm HT. CLEAR ANODIZED LETTERING - SEE CASH ALLOWANCE
- 28 200mm HT. CLEAR ANODIZED LETTERING - SEE CASH ALLOWANCE
- 29 BACK LIT CROSS - SEE SIGNAGE CASH ALLOWANCE
- 30 ENCLOSURE FOR TEMPORARY GENERATOR OUTLET - SEE ELECTRICAL SPRAY FOAM & GULK @ PENETRATION
- 31 LINE UP & SPACE EQUAL AIRPHONE, CARD READER & AUTO DOOR OPERATOR @ 1000mm HT.
- 32 400x400 STORM PROOF LOUVRE - SEE MECH. COLOUR TO MATCH SIDING
- 33 ALUMINUM FRAMING WITH TRANSLUCENT GLAZING PANEL
- 34 SIAMSE CONNECTION AT 800mm HT. C/W PICTOGRAM SIGNAGE
- 35 ALUMINUM FLASHING BY DIV. 8
- 36 RECESSED BRICK BAND (TYP.)
- 37 75mm HT. PRE-FINISHED METAL FLASHING - COLOUR BROWN TO MATCH WOOD TEXTURE
- 38 150mm HT. PRE-FINISHED METAL FLASHING - COLOUR DARK GREY

ELEVATION LEGEND

- WL WALL MOUNT LIGHT FIXTURE @ 3800mm
10mm LAMINATE PANEL REVEAL (TYP.)
67mm CONTINUOUS RECESSED BRICK BAND (TYP.)
- S1 GLASS SPANDREL PANEL: RAL 7004 SIGNAL GREY
S2 GLASS SPANDREL PANEL: RAL 6019 PASTEL GREEN
S3 GLASS SPANDREL PANEL: RAL 3012 BEIGE RED
- C1 COLOURED GLASS: TBD TO MATCH PASTEL GREEN
C2 COLOURED GLASS: TBD TO MATCH BEIGE RED
- C.J. CONTROL JOINT
-MAX. 6.1m @ BRICK
-MAX. 6.1m @ ARCH. BLOCK
-ALIGN WITH WINDOWS & LAMINATE PANELS
- P.A. P.A. HORN - SEE ELECT. MOUNT @ 4000mm
- H.B. HOSE BIB CONNECTION - SEE MECHANICAL
- A. 900 HT. VERTICAL AUTO OPERATOR BAR (SEE 4/A508)
- C.R. CARD READER - MOUNTED 1050mm AFF
- A.P.H. AI PHONE - MOUNTED 1050mm AFF
- BIRD SAFE GLASS

1A NORTH ELEVATION-PART A
1:125

1B NORTH ELEVATION-PART B
1:125

2 EAST ELEVATION
1:125

3 PARTIAL NORTH ELEVATION 1
1:125

4 PARTIAL EAST ELEVATION 1
1:125

5 TYPICAL PANEL PATTERN
1:50

TYPICAL PANEL COLOURS GUIDELINES:

- MULTIPLE PANELS ABOVE A WINDOW/DOOR TO BE IDENTICAL IN COLOUR.
- ALL PANELS ON THE TOP ROW TO BE COLOUR 1.
- FOR VERTICAL PANELS, COLOUR SEQUENCE AS BELOW:
3-4-5-6-7-8-9
- FIRST PANEL IN COLOUR SEQUENCE IS AT FRONT ENTRANCE CANOPY CORNER ADJACENT TO GRIDLINE 23/A. COLOUR SEQUENCE CONTINUES FROM LEFT TO RIGHT, AND FOLLOWS AROUND BUILDING PERIMETER.

TYPICAL PANEL WIDTHS:

- ALIGN WITH WINDOWS, WINDOW MULLIONS, DOORS AND LAMINATE PANELS.
- 300mm, 500mm, 700mm, 1000mm, 1200mm, 1500mm ETC. RANDOMIZED AS SHOWN.
- MODEL/DRAWINGS CAN BE SHARED FOR PANEL WIDTH CLARIFICATIONS.

NOTES:

- CENTRE HORIZONTAL REVEALS ON ADJACENT BRICK BAND.
- PROVIDE 26 GA. GREY FLASHING FULL LENGTHS AT ALL REVEALS, INCLUDING THE PERFORATED FLASHING AT BASE OF PANELS.

PLOT SCALE - 1:1

SHEET SIZE: A1



OTTAWA
CATHOLIC
SCHOOL BOARD


570 WEST HUNT CLUB, NEPEAN, ON. (613)-224-4455

ELEVATION NOTES


- 1 HIGH PRESSURE LAMINATE - COLOUR 'MOJITO GREEN'
- 2 DARK GREY BRICK
- 3 HIGH PRESSURE LAMINATE - COLOUR 'SALMON'
- 4 HIGH PRESSURE LAMINATE - COLOUR 'CHAMPAGNE'
- 5 HIGH PRESSURE LAMINATE - COLOUR 'SPRING GREEN'
- 6 HIGH PRESSURE LAMINATE - COLOUR 'VEROIRS'
- 7 HIGH PRESSURE LAMINATE - COLOUR 'LAVENDER BLUE'
- 8 HIGH PRESSURE LAMINATE - COLOUR 'WINTER GREY'
- 9 PRE-FINISHED HORIZONTAL METAL CLADDING - COLOUR WHITE
- 10 POLISHED ARCHITECTURE CONCRETE BLOCK - COLOUR LIGHT GREY
- 11 ALUMINUM HORIZONTAL CLADDING - COLOUR 'LIGHT CHERRY' WOODGRAINS
- 12 CLADDED GALVANIZED STEEL COLUMN C/W HIGH PRESSURE LAMINATE 'MOJITO GREEN'
- 13 150mm HT. PRE-FINISHED METAL FLASHING - COLOUR WHITE
- 14 150mm HT. PRE-FINISHED METAL FLASHING - COLOUR 'BRIGHT SILVER'
- 15 LIGHT GREY BRICK
- 16 ALUMINUM ENTRANCE FRAMING
- 17 PRESSED STEEL FRAME (PAINTED) & HOLLOW METAL DOOR
- 18 ALUMINUM WINDOW FRAMING
- 19 ALUMINUM CURTAIN WALL FRAMING
- 20 ROOF TOP UNIT - SEE MECH.
- 21 ALUMINUM SOFFIT (WOOD TEXTURE)
- 22 200mm HT. COLOURED LETTERING ON GLASS - SEE CASH ALLOWANCE
- 23 ROOF ACCESS LADDER C/W CASH
- 24 SCUPPER (PREFINISHED METAL FLASHING TRIM)
- 25 GAS METER ON CONCRETE PAD C/W BOLLARDS TO ENBRIDGE STANDARDS - SEE MECHANICAL
- 26 AIR INTAKE WALL BOX - SEE MECHANICAL
- 27 300mm HT. CLEAR ANODIZED LETTERING - SEE CASH ALLOWANCE
- 28 200mm HT. CLEAR ANODIZED LETTERING - SEE CASH ALLOWANCE
- 29 BACK LIT CROSS - SEE SIGNAGE CASH ALLOWANCE
- 30 ENCLOSURE FOR TEMPORARY GENERATOR OUTLET - SEE ELECTRICAL SPRAY FOAM & CAULK @ PENETRATION
- 31 LINE UP & SPACE EQUAL AIRPHONE, CARD READER & AUTO DOOR OPERATOR @ 1000mm HT.
- 32 400x400 STORM PROOF LOUVRE - SEE MECH. COLOUR TO MATCH SIDING
- 33 ALUMINUM FRAMING WITH TRANSLUCENT GLAZING PANEL
- 34 SIAMSE CONNECTION AT 800mm HT. C/W PICTOGRAM SIGNAGE
- 35 ALUMINUM FLASHING BY DIV. 8
- 36 RECESSED BRICK BAND (TYP.)
- 37 75mm HT. PRE-FINISHED METAL FLASHING - COLOUR BROWN TO MATCH WOOD TEXTURE
- 38 150mm HT. PRE-FINISHED METAL FLASHING - COLOUR DARK GREY

ELEVATION LEGEND


- WL WALL MOUNT LIGHT FIXTURE @ 3800mm
10mm LAMINATE PANEL REVEAL (TYP.)
6mm CONTINUOUS RECESSED BRICK BAND (TYP.)
- T.O. CONC. BLOCK 7500
U/S METAL DECK (ROOF ACCESS) 7100
U/S METAL DECK (GYM (HP)) 7000
T.O. STEEL STUD - HIGH 4900
T.O. STEEL STUD - LOW 4600
U/S METAL DECK 4100
U/S SIDE CANOPY 2800
T.O. GROUND FL. SLAB 0
- S1 GLASS SPANDREL PANEL: RAL 7004 SIGNAL GREY
S2 GLASS SPANDREL PANEL: RAL 6019 PASTEL GREEN
S3 GLASS SPANDREL PANEL: RAL 3012 BEIGE RED
- C1 COLOURED GLASS: TBD TO MATCH PASTEL GREEN
C2 COLOURED GLASS: TBD TO MATCH BEIGE RED
- C.J. CONTROL JOINT
-MAX. 6.1m @ BRICK
-MAX. 6.1m @ ARCH. BLOCK
-ALIGN WITH WINDOWS & LAMINATE PANELS
- P.A. P.A. HORN - SEE ELECT. MOUNT @ 4000mm
H.B. HOSE BIB CONNECTION - SEE MECHANICAL
A. 900 HT. VERTICAL AUTO OPERATOR BAR (SEE 4/A508)
C.R. CARD READER - MOUNTED 1050mm AFF
A.P.H. AI PHONE - MOUNTED 1050mm AFF
BIRD SAFE GLASS

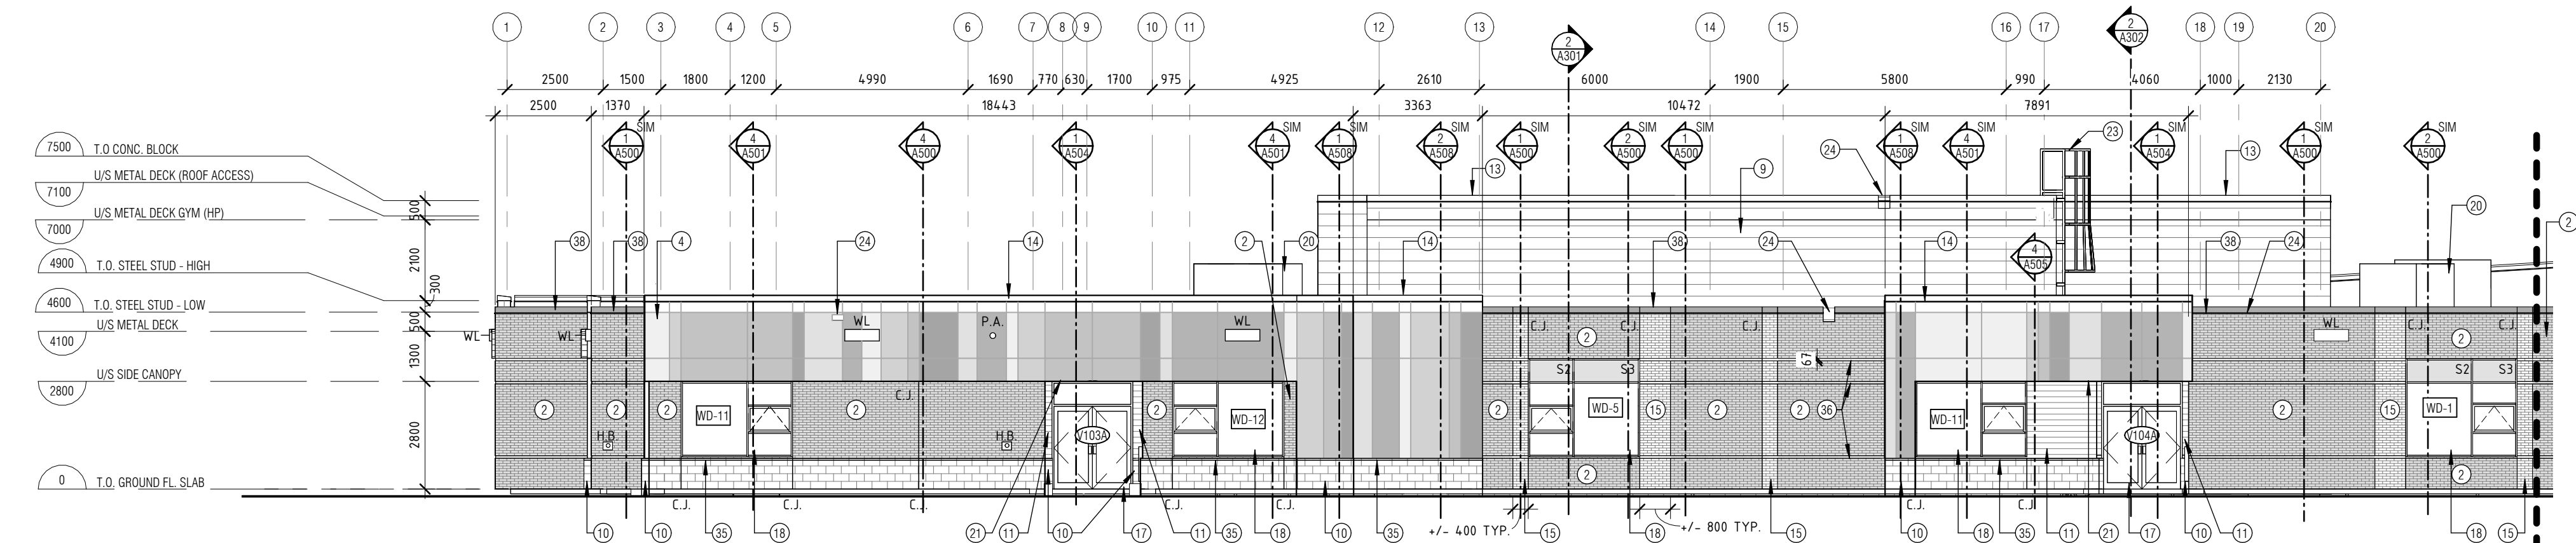


1A SOUTH ELEVATION-PART A
1:125

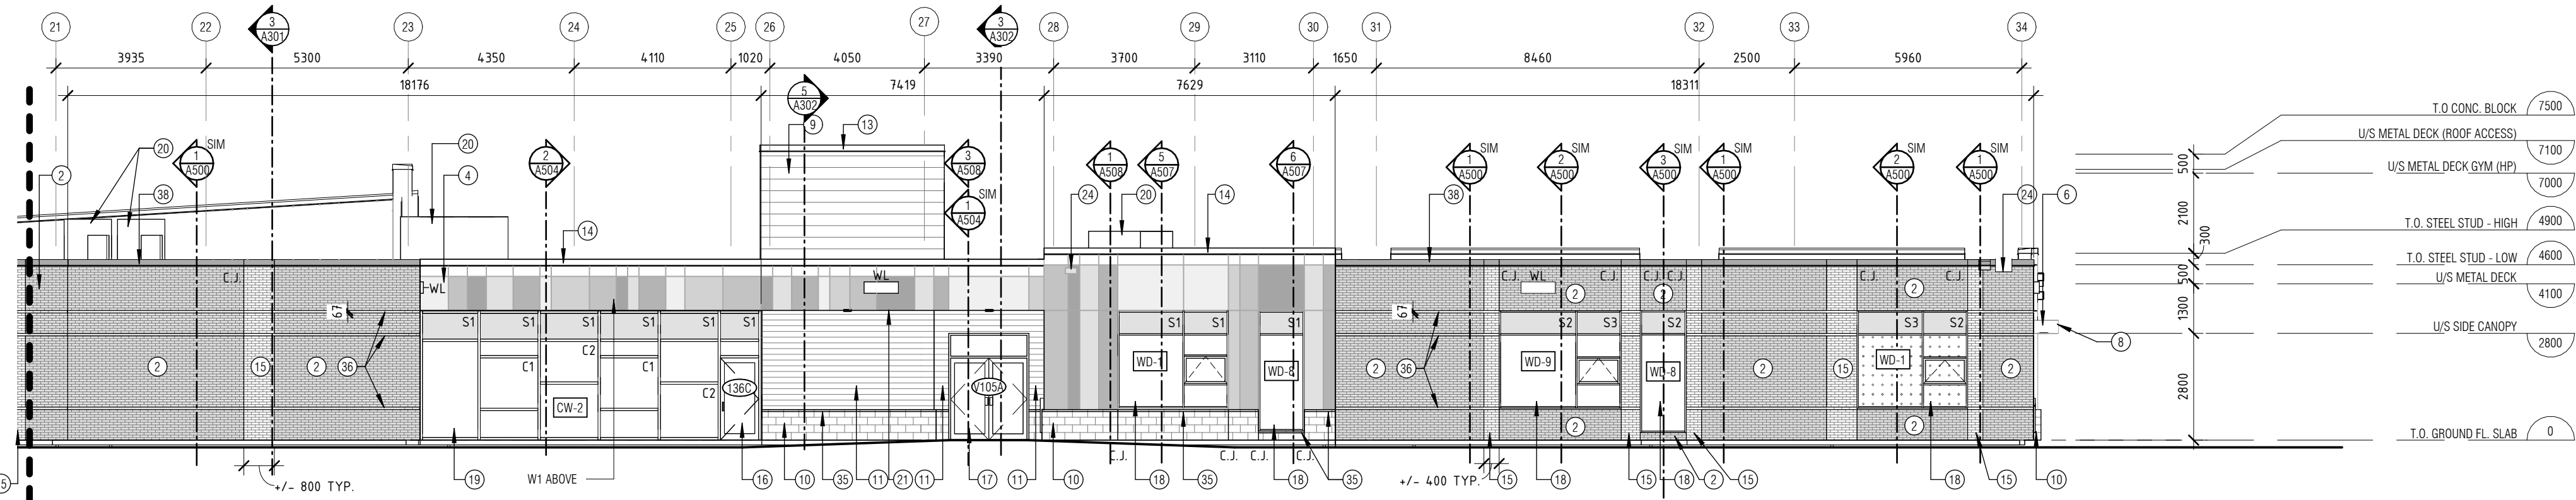


1B SOUTH ELEVATION-PART B
1:125

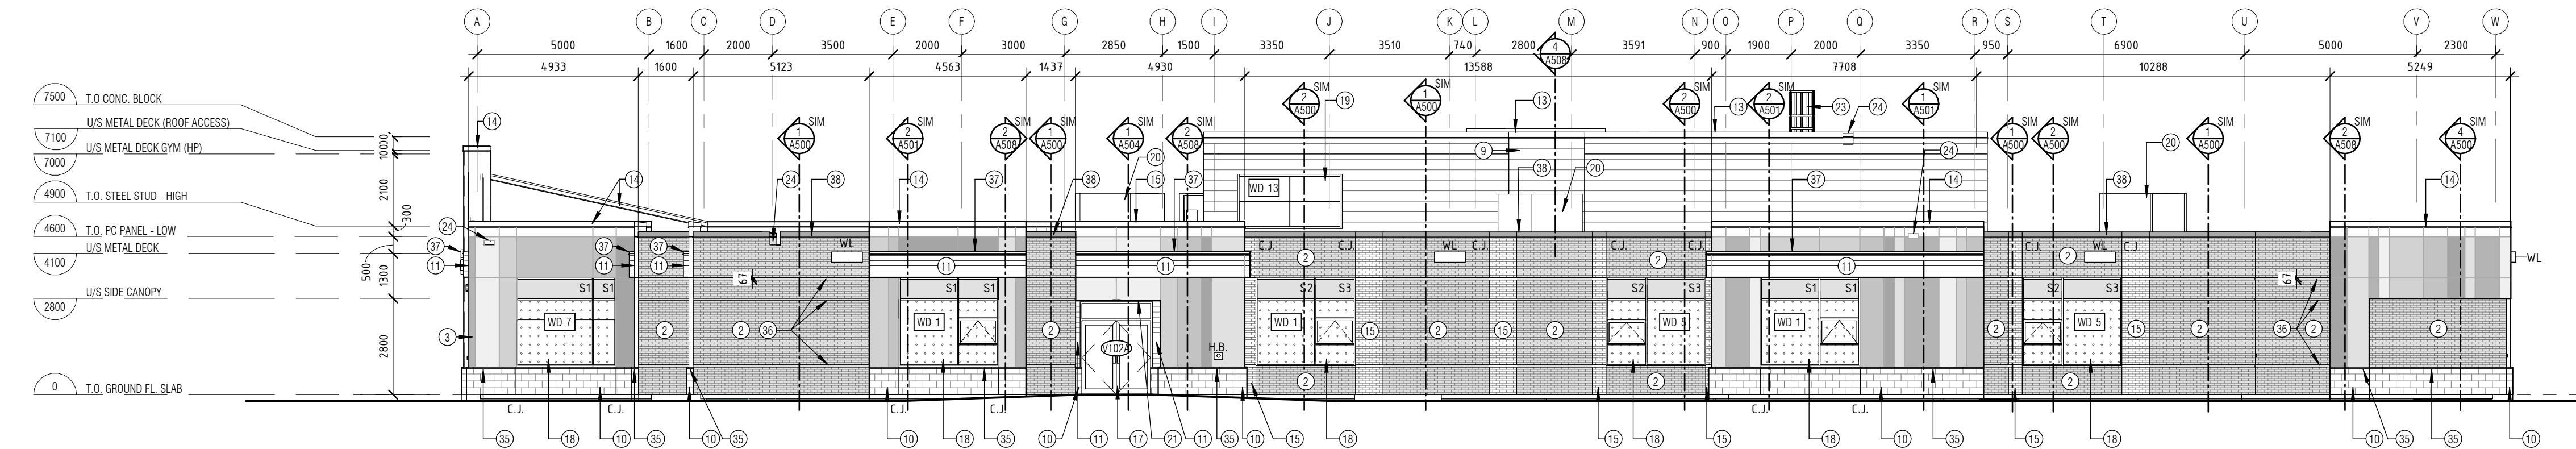

2 WEST ELEVATION
1:125

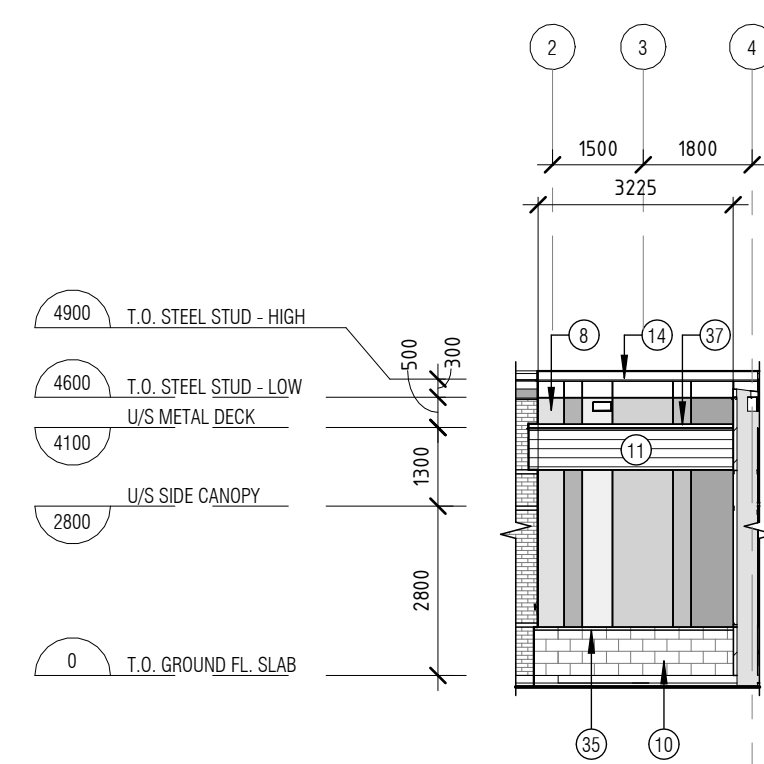

3 PARTIAL SOUTH ELEVATION 1
1:125

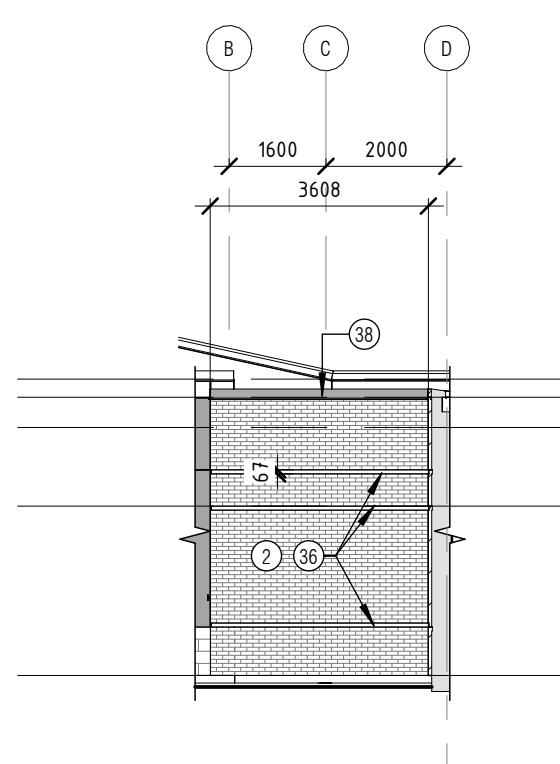

4 PARTIAL WEST ELEVATION 1
1:125

3	ISSUED FOR SITE PLAN CONTROL	SEP/23/2025
1	ISSUED FOR SITE PLAN APPLICATION	APR/04/2025
REV	REVISION DESCRIPTION	DATE

THIS DRAWING IS THE EXCLUSIVE PROPERTY OF PYE & RICHARDS - TEMPRANO & YOUNG ARCHITECTS INC. COPYRIGHT RESERVED

CONTRACTOR TO VERIFY ALL DIMENSIONS AND NOTIFY THE ARCHITECT OF ANY DIMENSIONAL ERRORS AND/OR POSSIBLE TRADE INTERFERENCE/CONFLICT FOR CLARIFICATION PRIOR TO COMMENCEMENT OF THE WORK. DO NOT SCALE DRAWINGS.

SEAL



Not for construction unless
SEALED and SIGNED

PROJECT NORTH

P R PYE & RICHARDS -
T Y TEMPRANO & YOUNG
ARCHITECTS INC.

824 Meath St. Suite 200 613. 724. 7700
Ottawa, ON K1Z 6E8 info@prty.ca

PROJECT

OCSB FERNBANK NORTH ELEMENTARY
SCHOOL

620 TRIANGLE STREET OTTAWA, ONTARIO

DRAWING

BUILDING ELEVATIONS

PROJECT NO.	24031	DRAWING NO.	
SCALE -	AS NOTED		
DRAWN -	DL, WY		
CHECKED -	IR		
PLOT DATE -	23 SEP 2025	PLOTTED BY -	WY

A202

SHEET SIZE: A1

FILE PATH C:\Users\wyuan\Documents\24031_OC SB Fernbank North_wendy.yuan7ULBP.rvt

#18837