




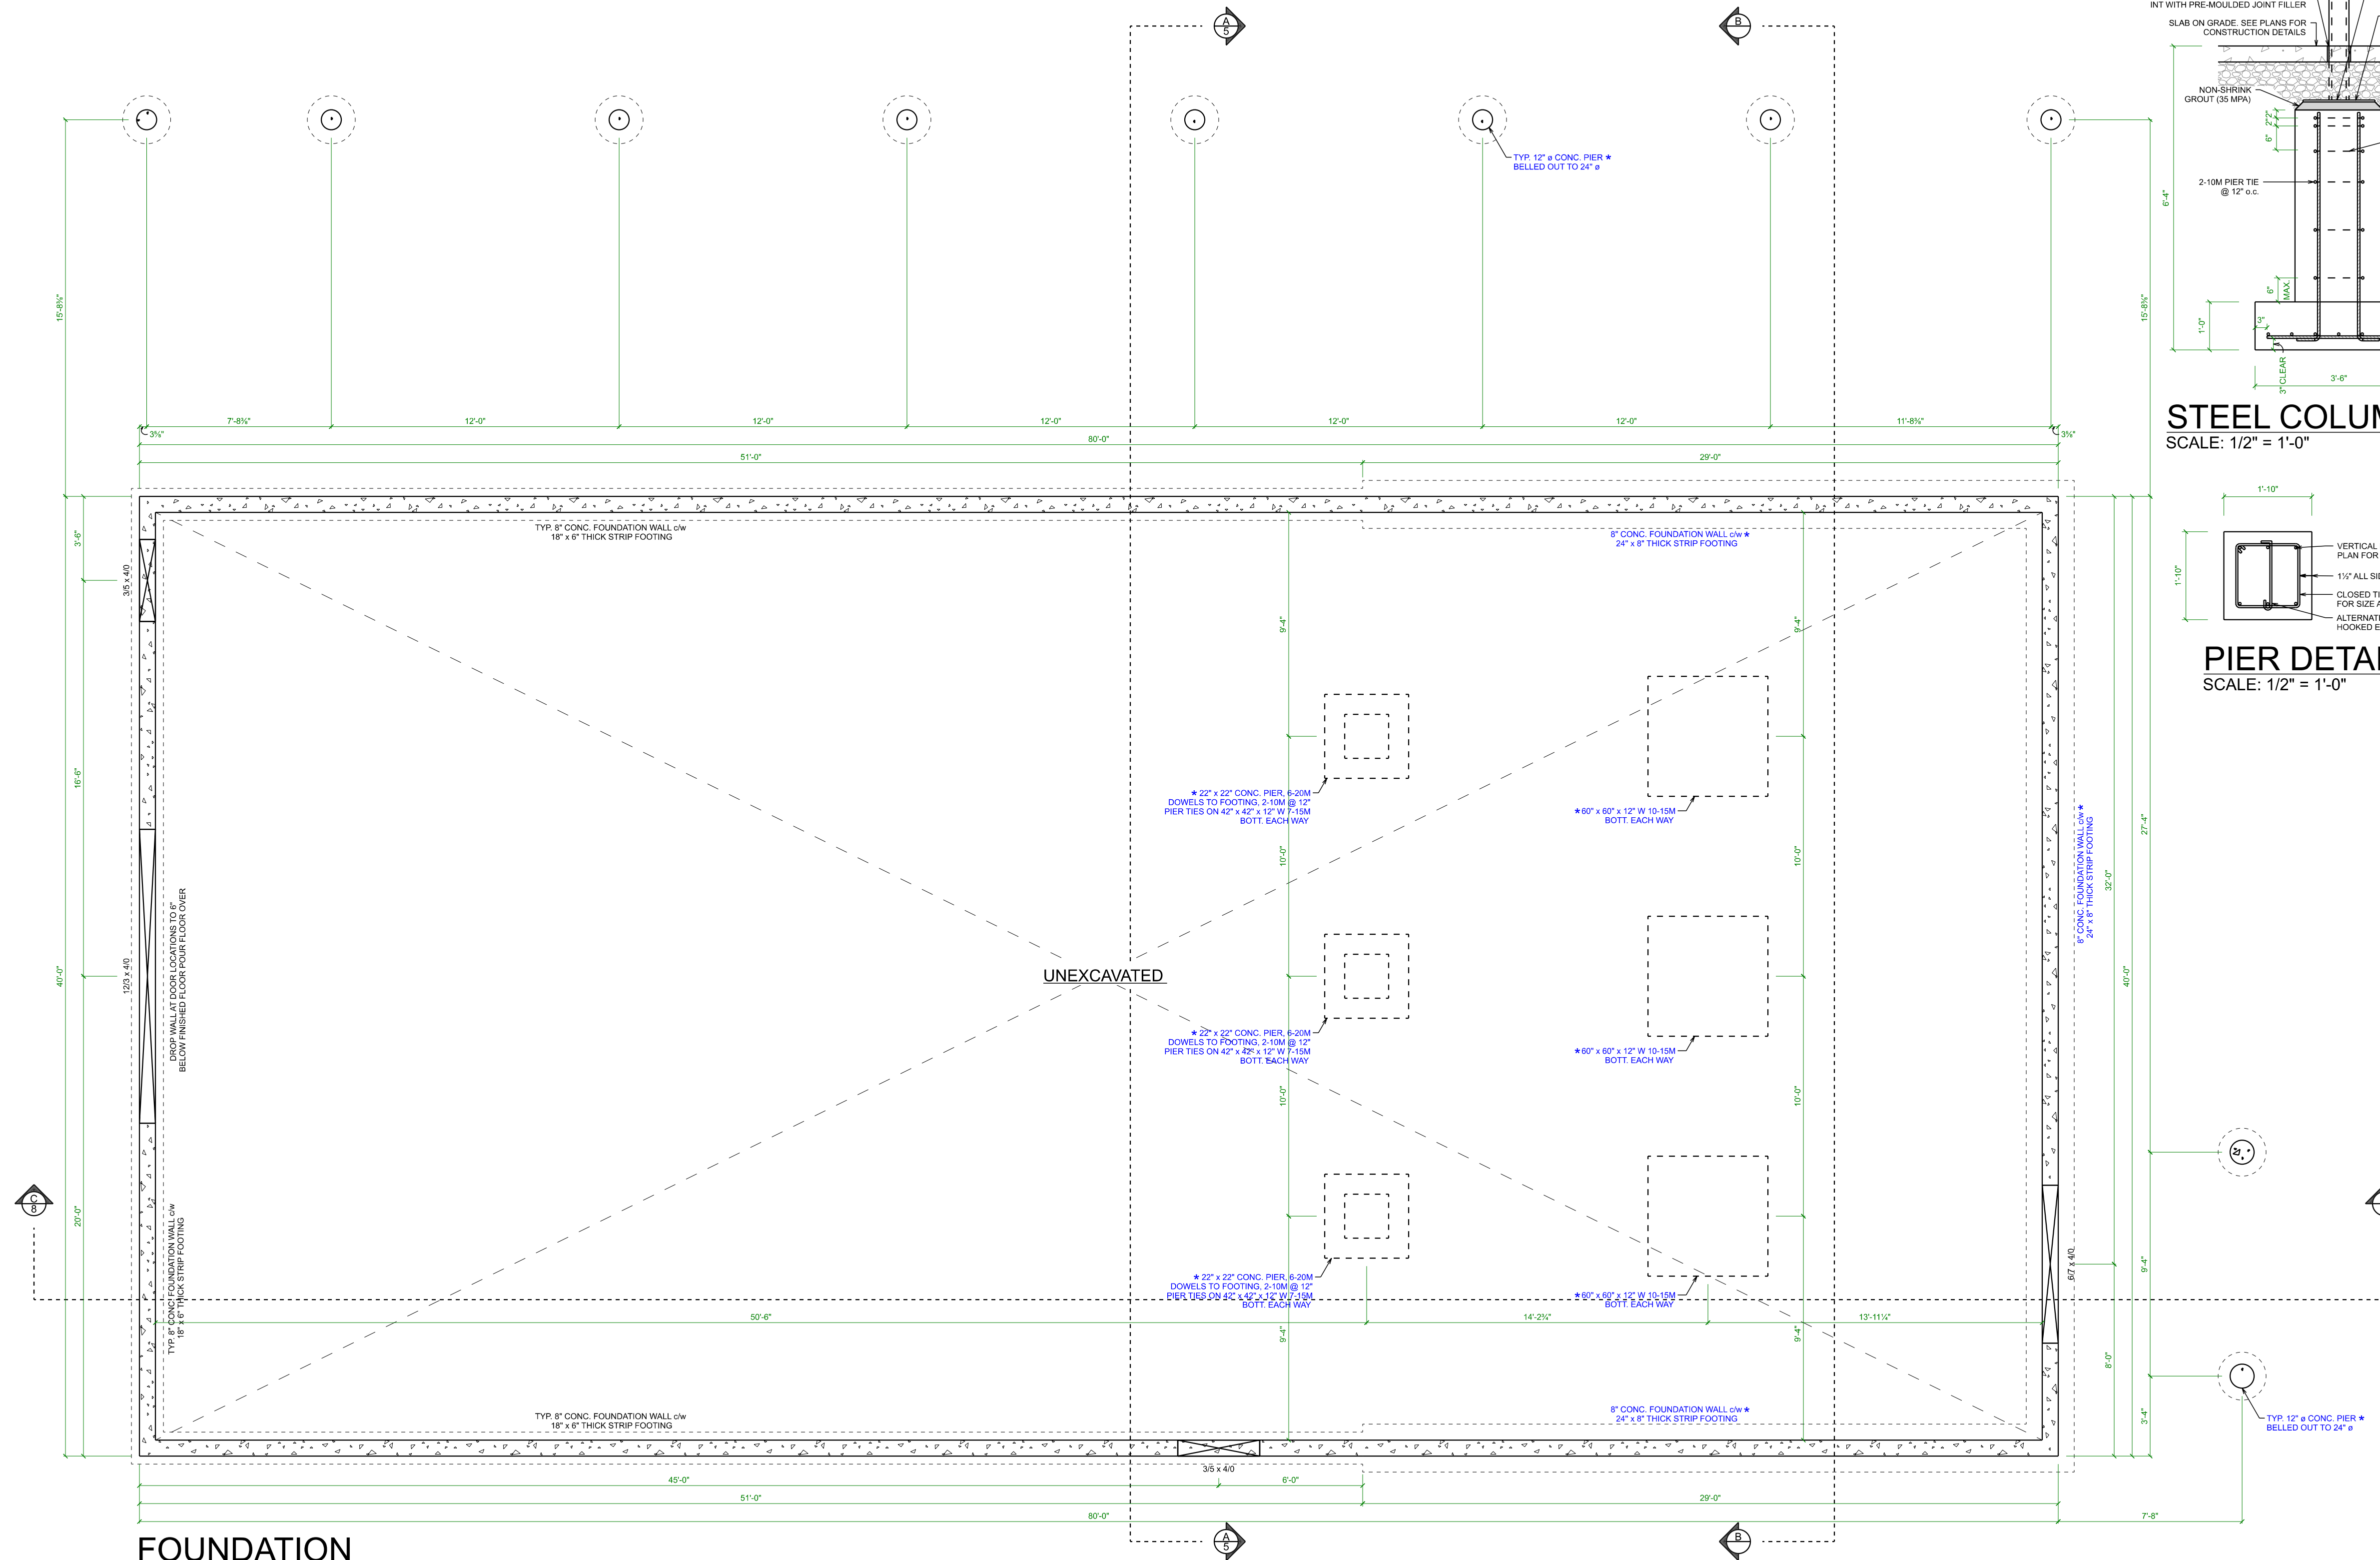

FOUNDATION
SCALE: 1/4" = 1'-0"

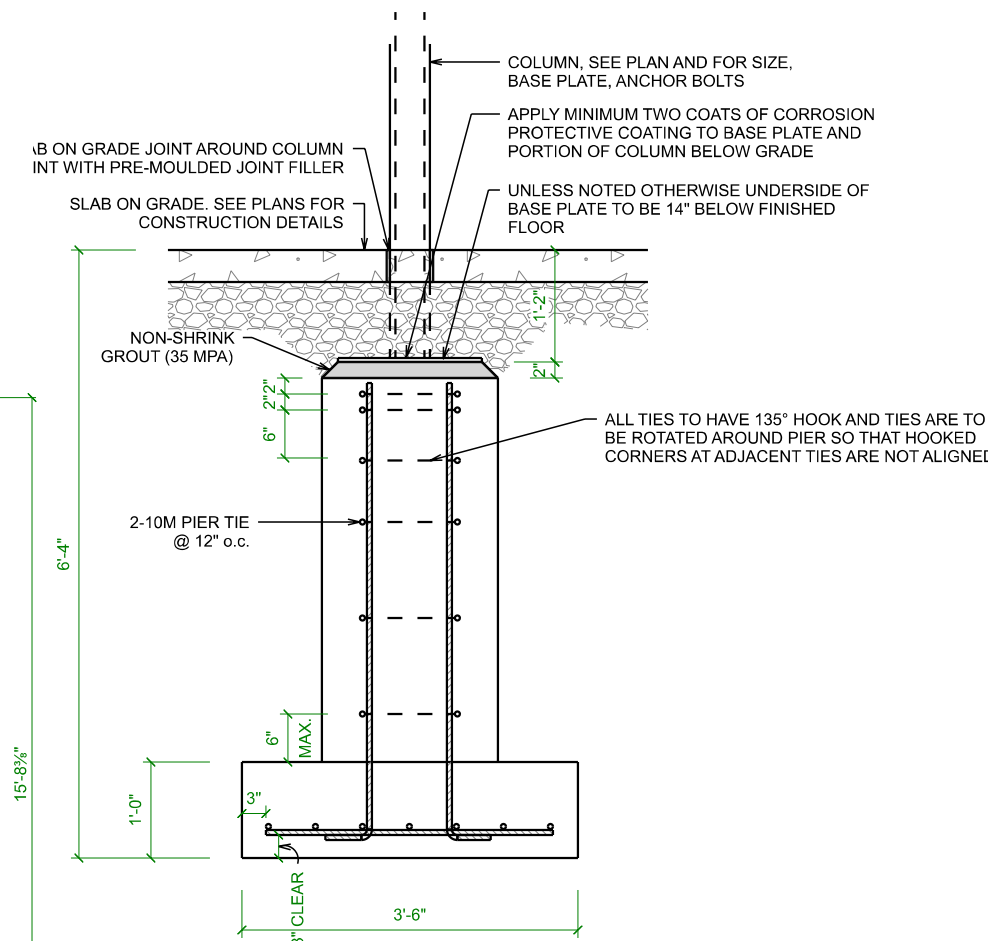

STEEL COLUMN TO PIER
SCALE: 1/2" = 1'-0"

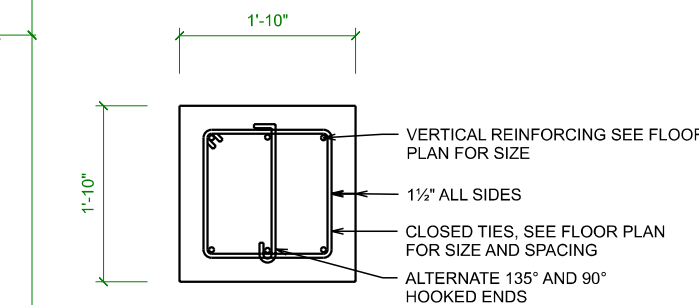

PIER DETAIL
SCALE: 1/2" = 1'-0"

QUALIFICATION INFORMATION

REQUIRED UNLESS DESIGN IS EXEMPT UNDER DIVISION C-3.2.4.1 OF THE 2012 O.B.C.

J. Faber

JAKOB FABER, BCIN 114291
ELEVATE HOME DESIGN INC., BCIN 118456
THE UNDERSIGNED HAS REVIEWED AND TAKES RESPONSIBILITY FOR THIS DESIGN AND HAS THE QUALIFICATIONS AND MEETS THE REQUIREMENTS SET OUT IN THE ONTARIO BUILDING CODE TO BE A DESIGNER.



ELEVATE
HOME DESIGN

BEATTY LINE N ◦ FERGUS ◦ ON
WWW.ELEVATEHOMEDSIGN.CA
JAKE@ELEVATEHOMEDSIGN.CA ◦ 519-572-4561

40 x 80 WAREHOUSE
TITAN ENVIRONMENTAL
SOMME STREET, BLOCK 2, PART 1
OTTAWA, ON

FOUNDATION PLAN

PROJECT NO: 24-001
STARTING DATE: Jan 2, 2024
LAST REVISION DATE: Sep 17, 2025
DRAWN BY: J.F.

SCALE: As Noted


1

THESE DRAWINGS ARE COPYRIGHT PROTECTED AND MAY NOT BE COPIED OR REPRODUCED IN WHOLE OR IN PART WITHOUT EXPRESS WRITTEN CONSENT OF ELEVATE HOME DESIGN INC.
ALL DIMENSIONS TO BE VERIFIED BY ON-SITE CONTRACTOR AND ANY DISCREPANCIES TO BE REPORTED IMMEDIATELY TO THE ELEVATE HOME DESIGN INC.
ALL CONSTRUCTION IS TO CONFORM TO THE ONTARIO BUILDING CODE, AS AMENDED, REGARDLESS OF DRAWING DETAILS.




2

THESE DRAWINGS ARE COPYRIGHT PROTECTED AND MAY NOT BE COPIED OR REPRODUCED IN WHOLE OR IN PART WITHOUT EXPRESS WRITTEN CONSENT OF ELEVATE HOME DESIGN INC.
ALL DIMENSIONS TO BE VERIFIED BY ON SITE CONTRACTOR AND ANY DISCREPANCIES TO BE REPORTED IMMEDIATELY TO THE ELEVATE HOME DESIGN INC.

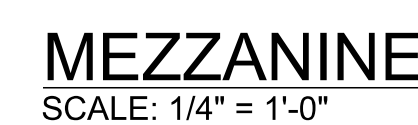


2

THESE DRAWINGS ARE COPYRIGHT PROTECTED AND MAY NOT BE COPIED OR REPRODUCED IN WHOLE OR IN PART WITHOUT EXPRESS WRITTEN CONSENT OF ELEVATE HOME DESIGN INC. ALL DIMENSIONS TO BE VERIFIED BY ON SITE CONTRACTOR AND ANY DISCREPANCIES TO BE REPORTED IMMEDIATELY TO THE ELEVATE HOME DESIGN INC.

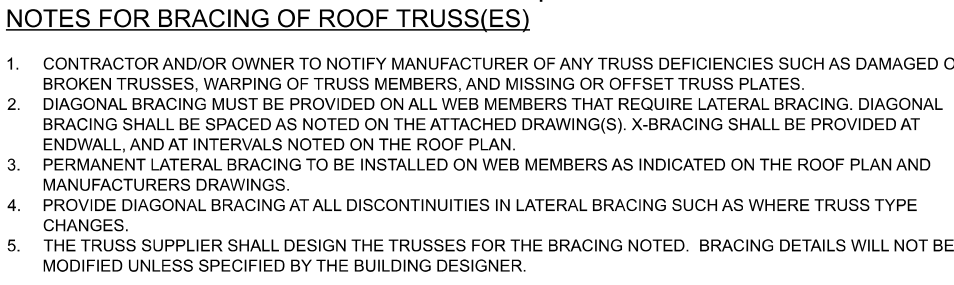

SCALE: NOT TO SCALE

 

REQUIRED UNLESS DESIGN IS EXEMPT UNDER DIVISION C-3.2.4.1 OF THE 2012 O.B.



JAKOB FABER, BCIN 114291
ELEVATE HOME DESIGN INC., BCIN 118456
THE UNDERSIGNED HAS REVIEWED AND TAKES RESPONSIBILITY FOR THIS
DESIGN, AND HAS THE QUALIFICATIONS AND MEETS THE REQUIREMENTS
SET OUT IN THE ONTARIO BUILDING CODE TO BE A DESIGNER.



BEATTY LINE N ◦ FERGUS ◦ ON
WWW.ELEVATEHOMEDESIGN.CA
JAKE@ELEVATEHOMEDESIGN.CA ◦ 519-572-4561

40 x 80 WAREHOUSE


TITAN ENVIRONMENTAL
SOMME STREET, BLOCK 2, PART 1
OTTAWA, ON

PROJECT NO: 24-001
STARTING DATE: Jan 2, 2024
LAST REVISION DATE: Sep 17, 2025
DRAWN BY: J.F.


SCALE: As Noted

4


THESE DRAWINGS ARE COPYRIGHT PROTECTED AND MAY NOT BE COPIED OR REPRODUCED IN WHOLE OR IN PART WITHOUT EXPRESS WRITTEN CONSENT OF ELEVATE HOME DESIGN INC. ALL DIMENSIONS TO BE VERIFIED BY ON SITE CONTRACTOR AND ANY DISCREPANCIES TO BE REPORTED IMMEDIATELY TO THE ELEVATE HOME DESIGN INC. ALL CONSTRUCTION IS TO CONFORM TO THE ENTPRO RULING CODE AS AMENDED REGARDLESS OF DRAWING DETAIL

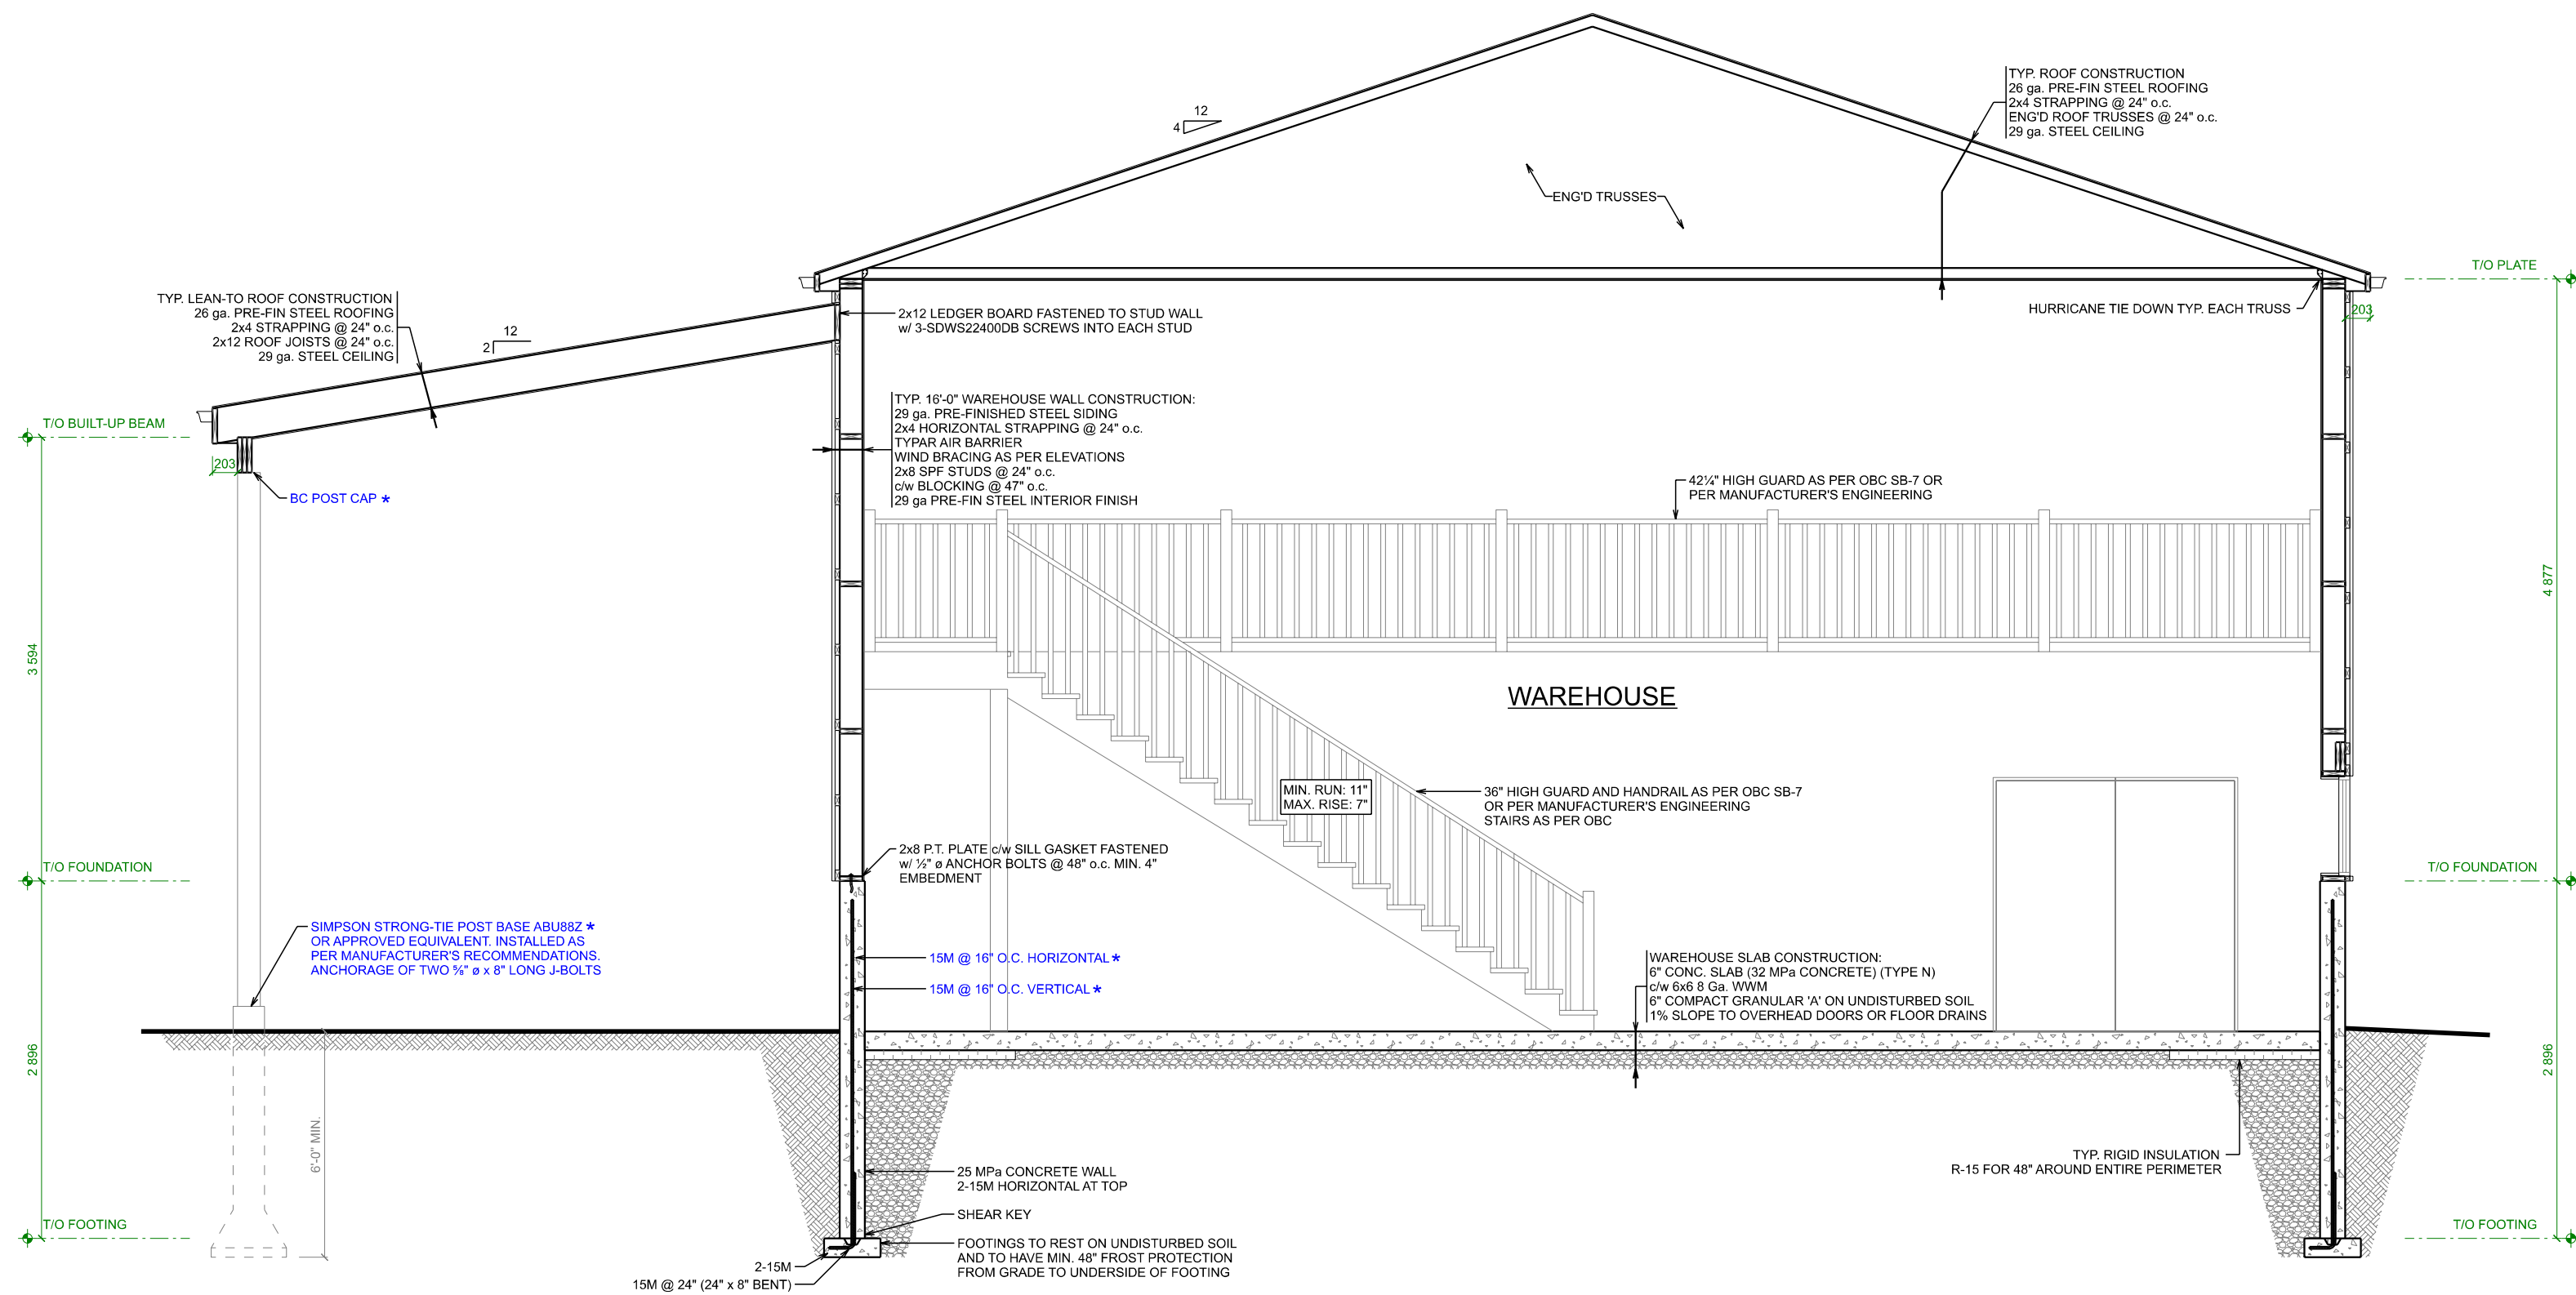

CROSS SECTION 'A' (EAST ELEVATION)
SCALE: 1:50

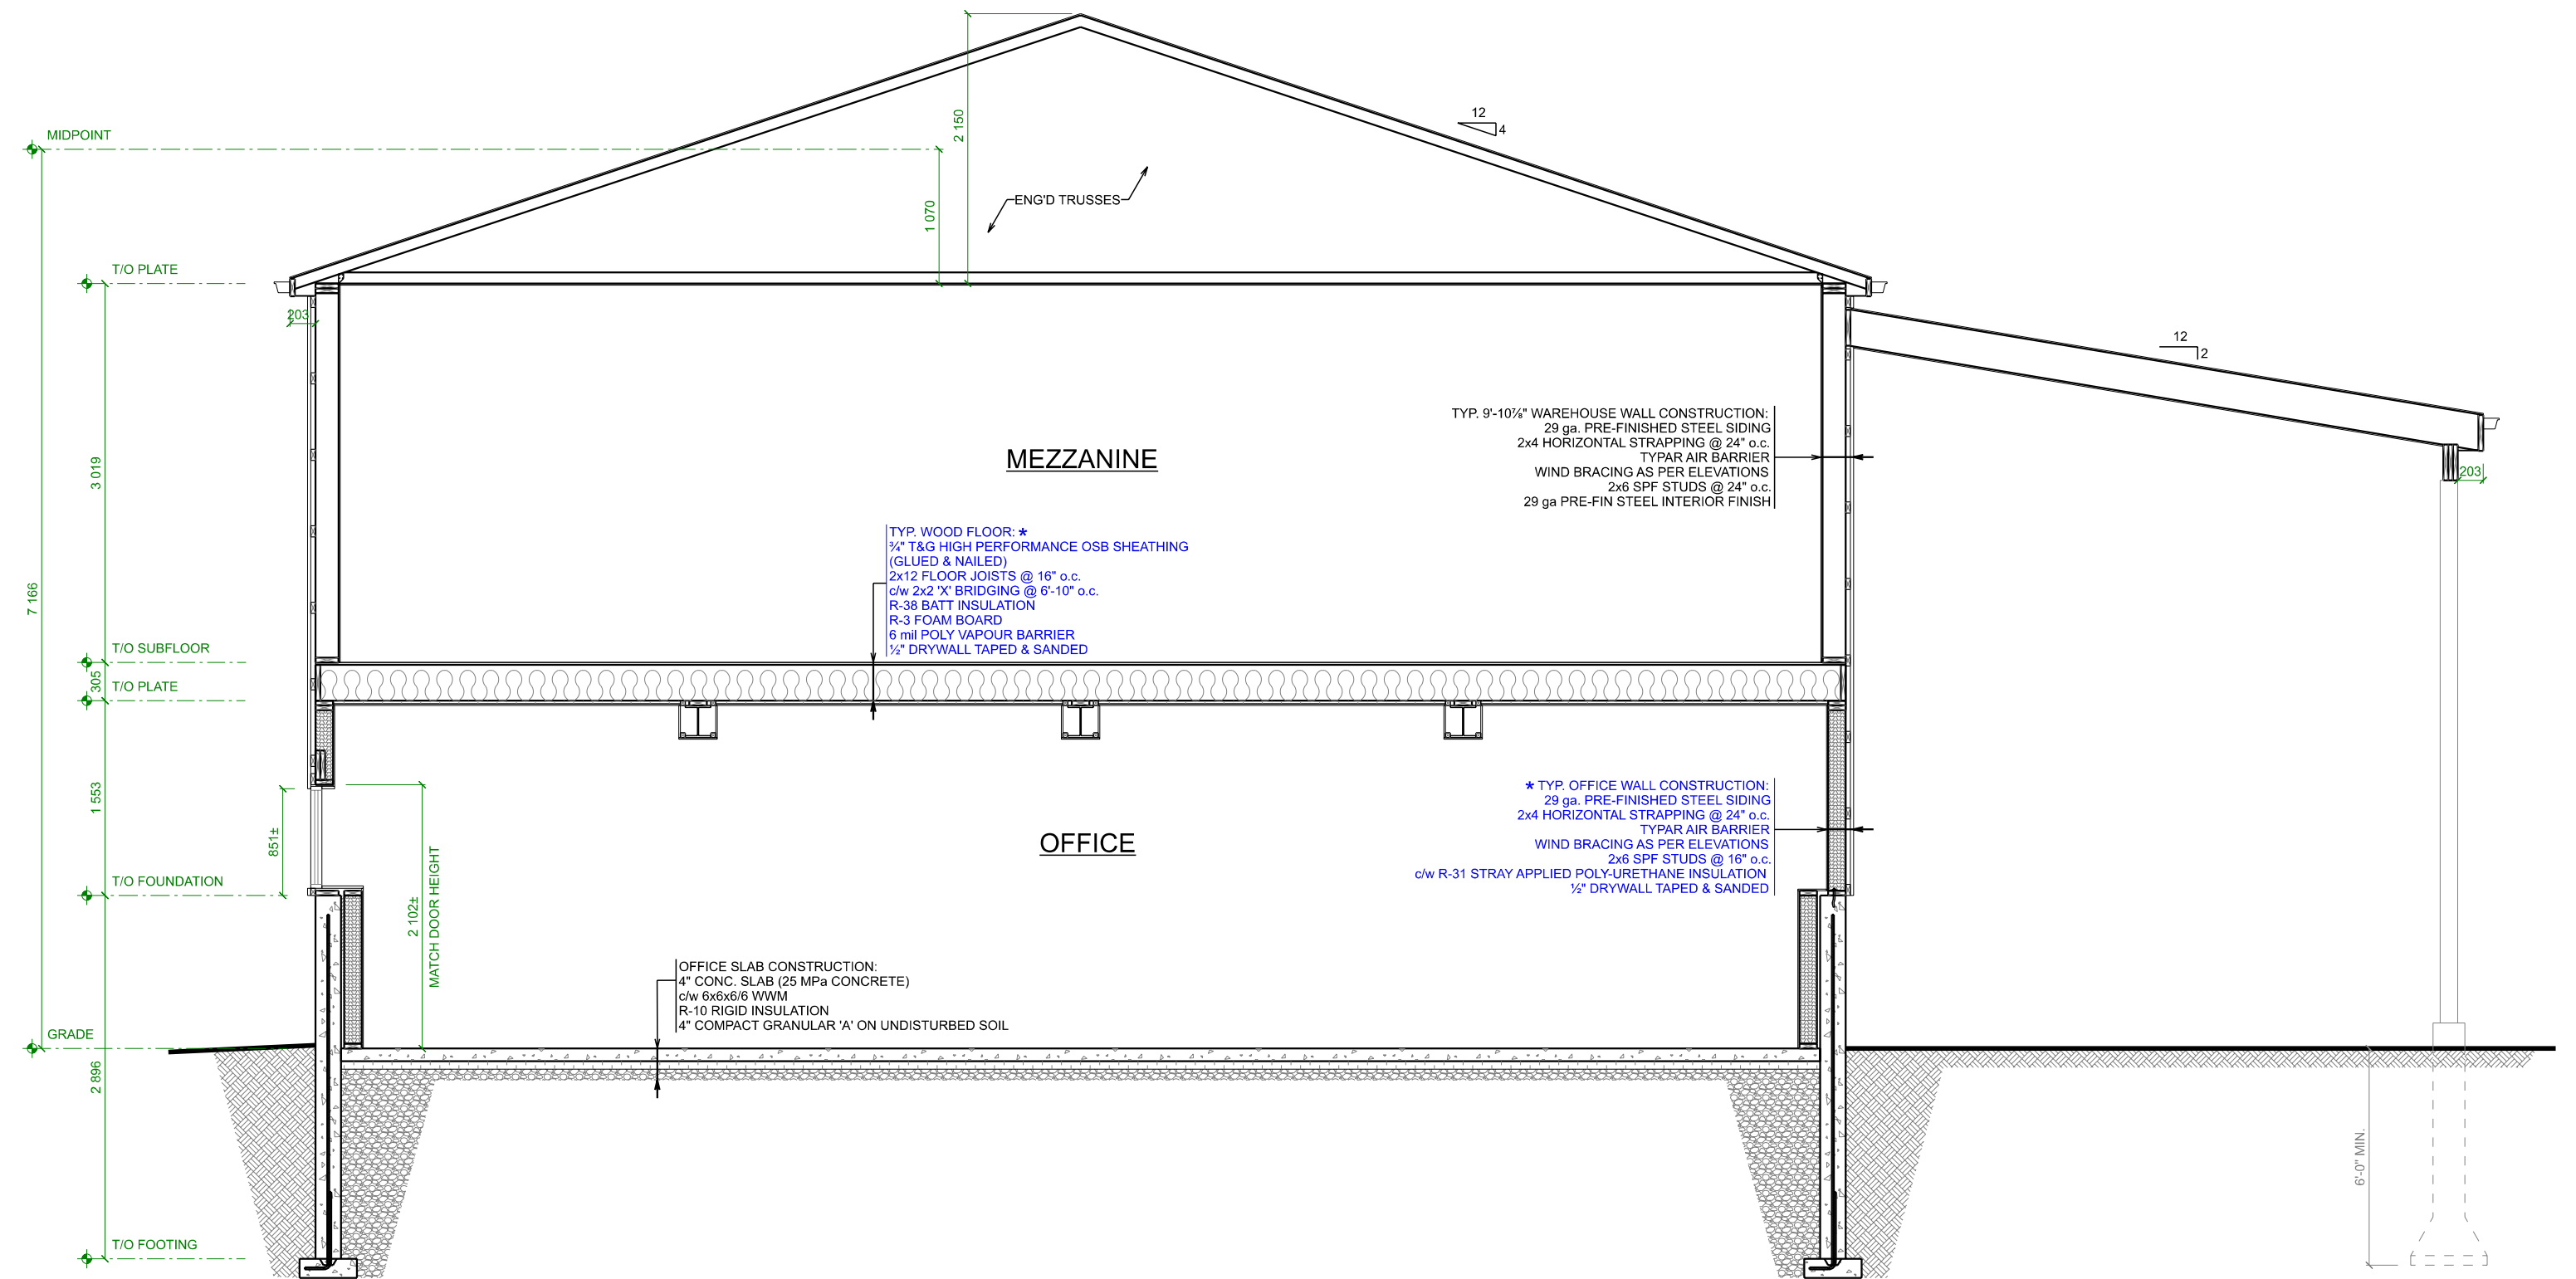


CROSS SECTION 'B' (WEST ELEVATION)
SCALE: 1:50

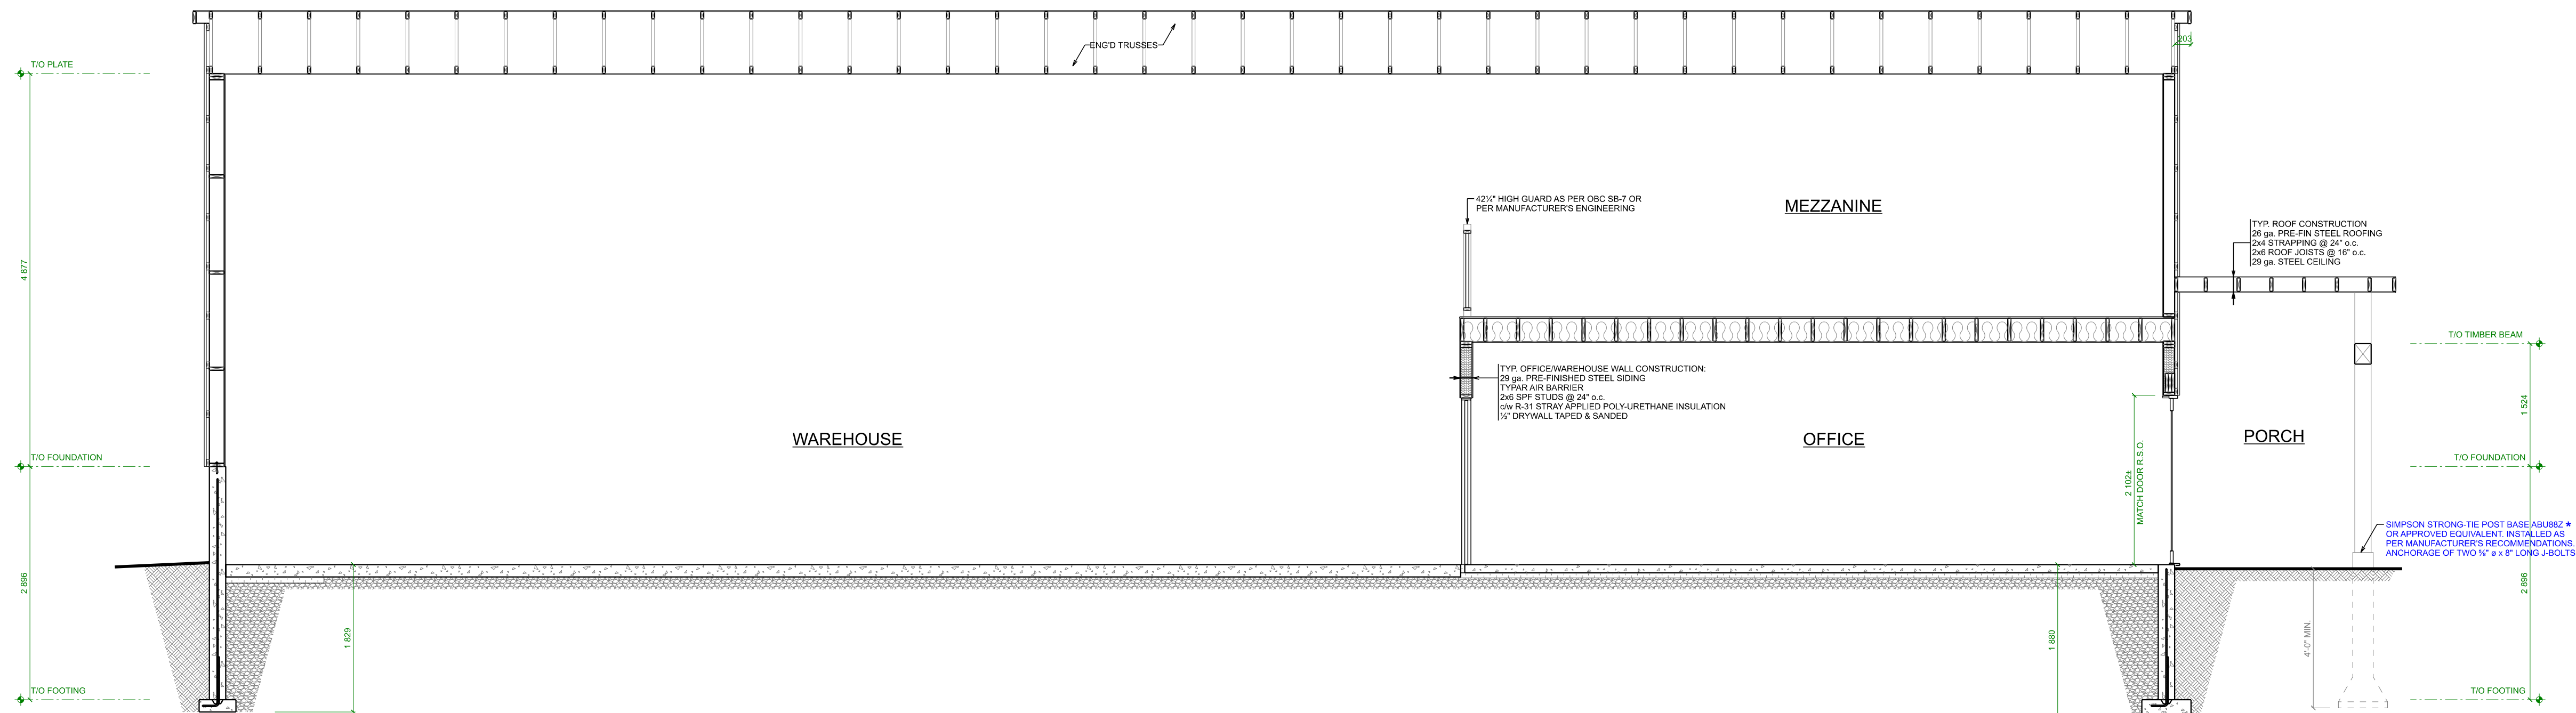


CROSS SECTION 'C' (NORTH ELEVATION)
SCALE: 1:50

QUALIFICATION INFORMATION REQUIRED UNLESS DESIGN IS EXEMPT UNDER DIVISION C-3.2.4.1 OF THE 2012 O.B.C.  JAKOB FABER, BCIN 114291 ELEVATE HOME DESIGN INC., BCIN 118456 THE UNDERSIGNED HAS REVIEWED AND TAKES RESPONSIBILITY FOR THIS DESIGN, AND HAS THE QUALIFICATIONS AND MEETS THE REQUIREMENTS SET OUT IN THE ONTARIO BUILDING CODE TO BE A DESIGNER.		 BEATTY LINE N ◦ FERGUS ◦ ON WWW.ELEVATEHOMEDSIGN.CA JAKE@ELEVATEHOMEDSIGN.CA ◦ 519-572-4561	40 x 80 WAREHOUSE TITAN ENVIRONMENTAL SOMME STREET, BLOCK 2, PART 1 OTTAWA, ON	CROSS SECTIONS PROJECT NO: 24-001 STARTING DATE: Jan 2, 2024 LAST REVISION DATE: Sep 17, 2025 DRAWN BY: J.F. SCALE: 1:50 5
---	--	---	--	---

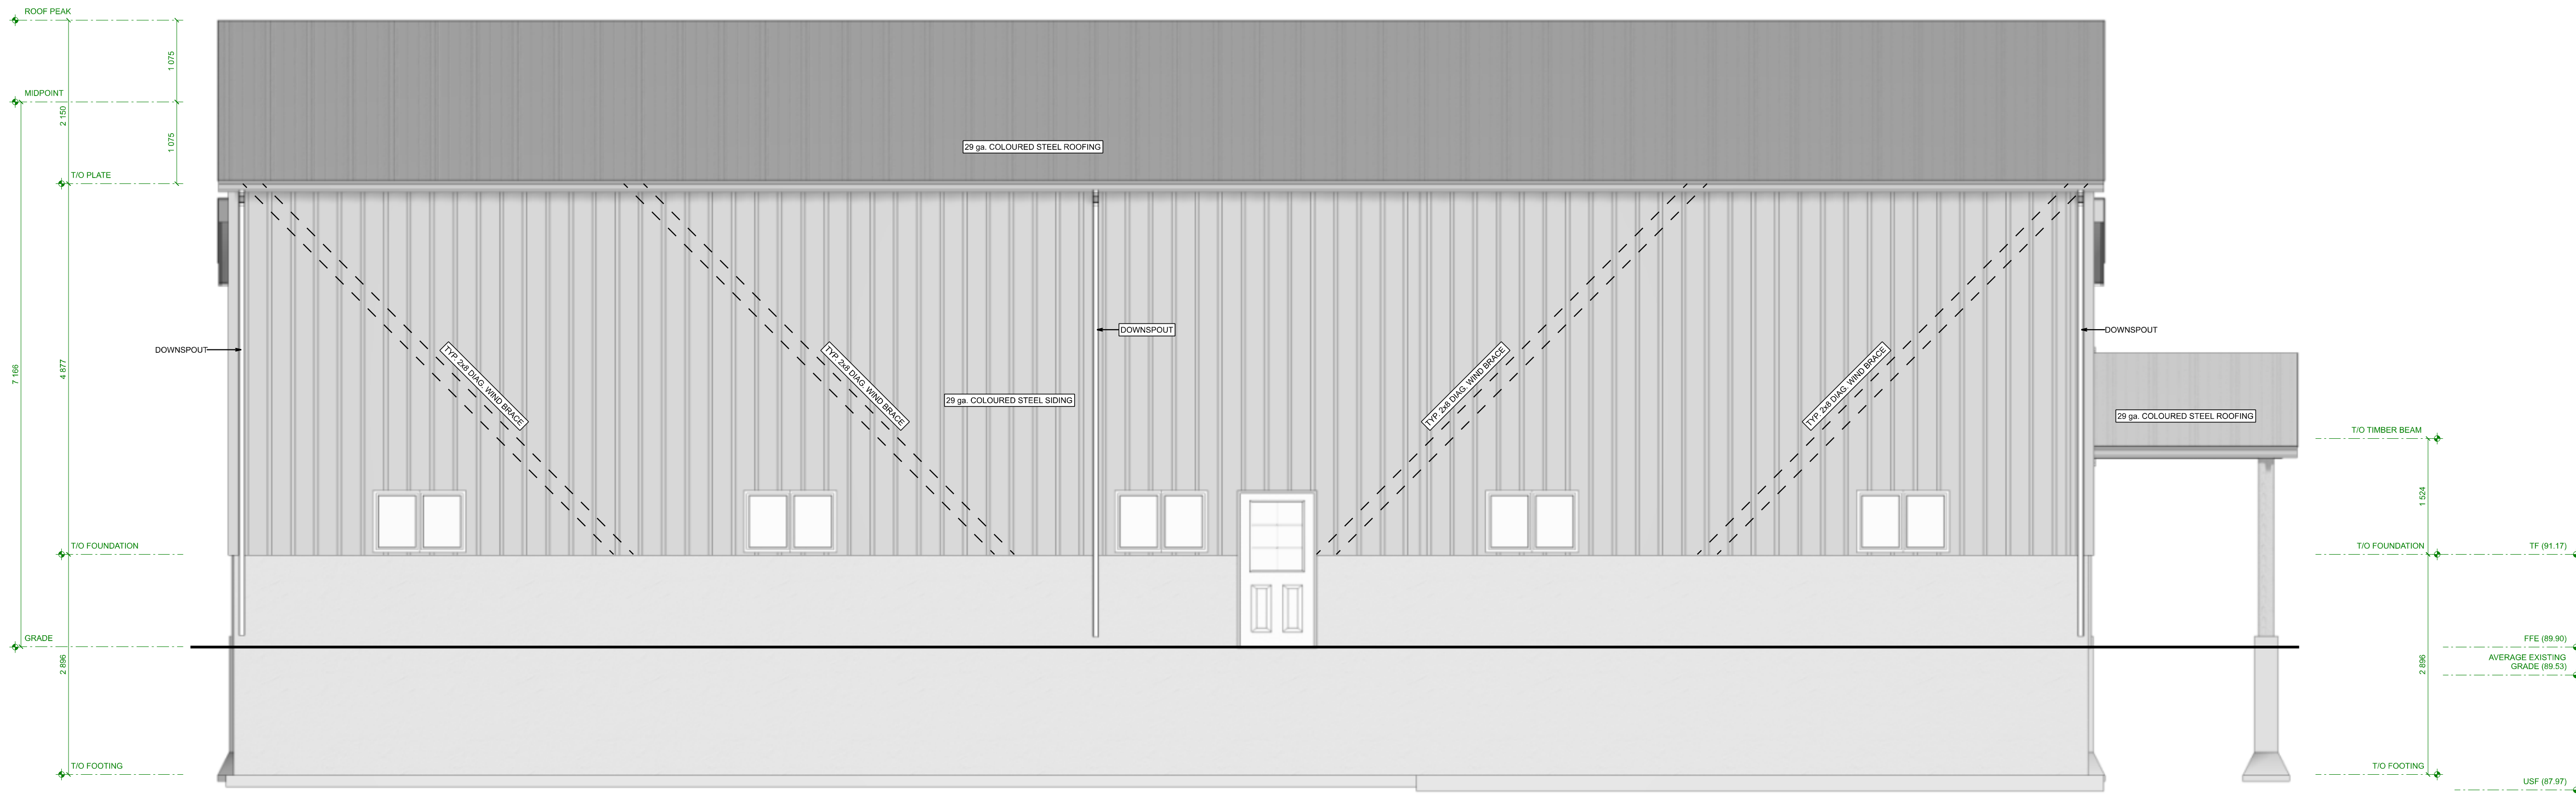

NORTH ELEVATION
SCALE: SCALE: 1:50

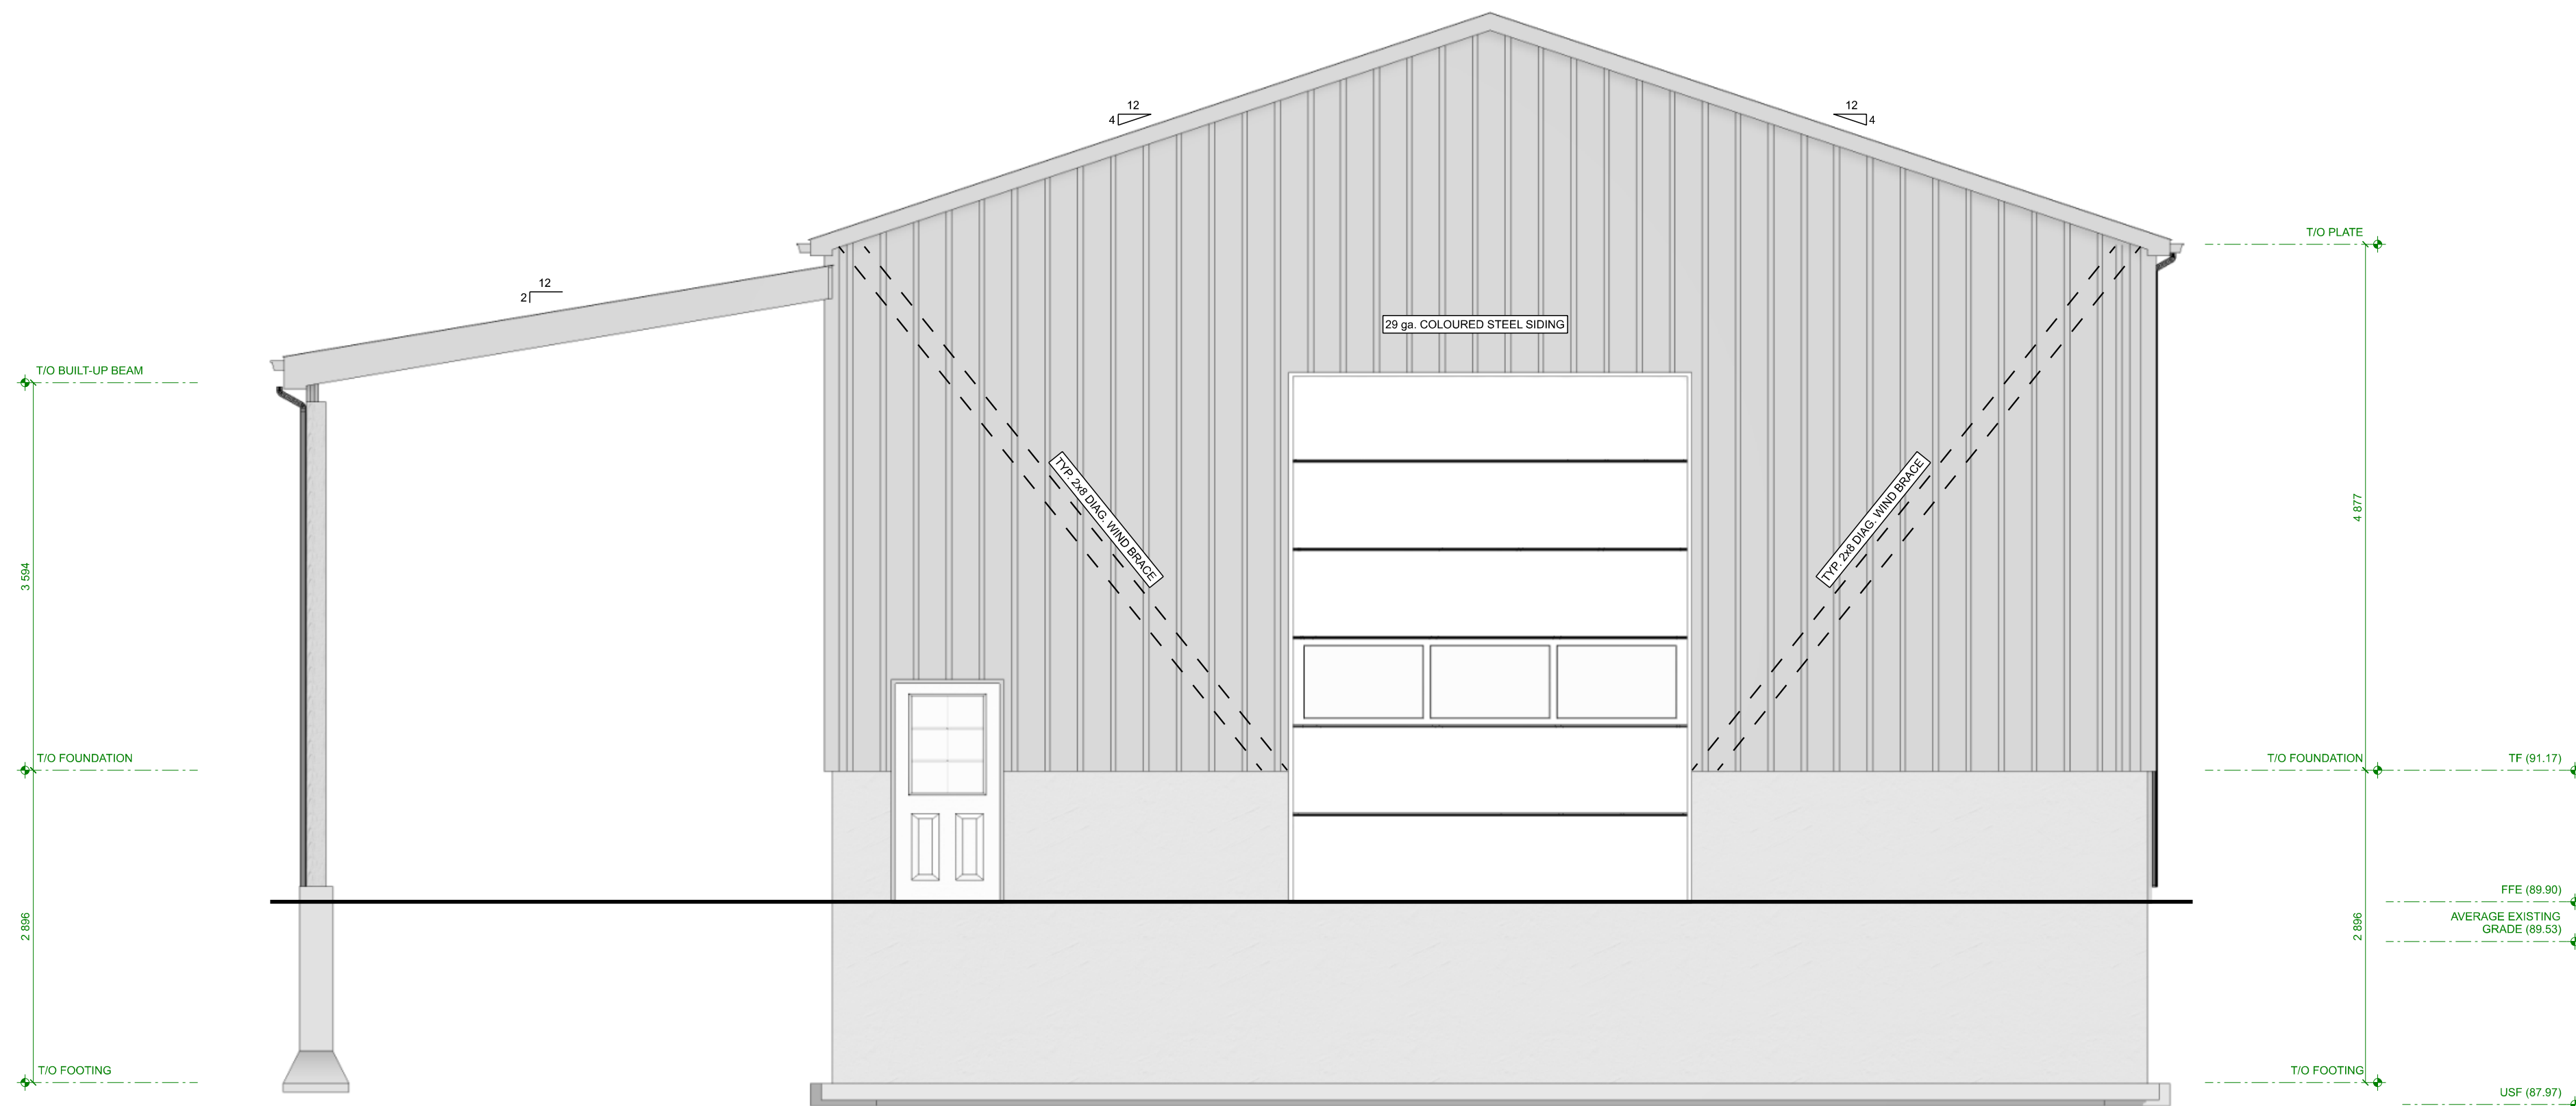

EAST ELEVATION
SCALE: SCALE: 1:50

QUALIFICATION INFORMATION

REQUIRED UNLESS DESIGN IS EXEMPT UNDER DIVISION C-3.2.4.1 OF THE 2012 O.B.C.

J. Faber

JAKOB FABER, BCIN 114291
ELEVATE HOME DESIGN INC., BCIN 118456
THE UNDERSIGNED HAS REVIEWED AND TAKES RESPONSIBILITY FOR THIS DESIGN AND HAS THE QUALIFICATIONS AND MEETS THE REQUIREMENTS SET OUT IN THE ONTARIO BUILDING CODE TO BE A DESIGNER.




BEATTY LINE N ◦ FERGUS ◦ ON
WWW.ELEVATEHOMEDSIGN.CA
JAKE@ELEVATEHOMEDSIGN.CA ◦ 519-572-4561

40 x 80 WAREHOUSE
TITAN ENVIRONMENTAL
SOMME STREET, BLOCK 2, PART 1
OTTAWA, ON


EAST & NORTH ELEVATIONS

PROJECT NO: 24-001
STARTING DATE: Jan 2, 2024
LAST REVISION DATE: Sep 17, 2025
DRAWN BY: J.F.

SCALE: SCALE: 1:50

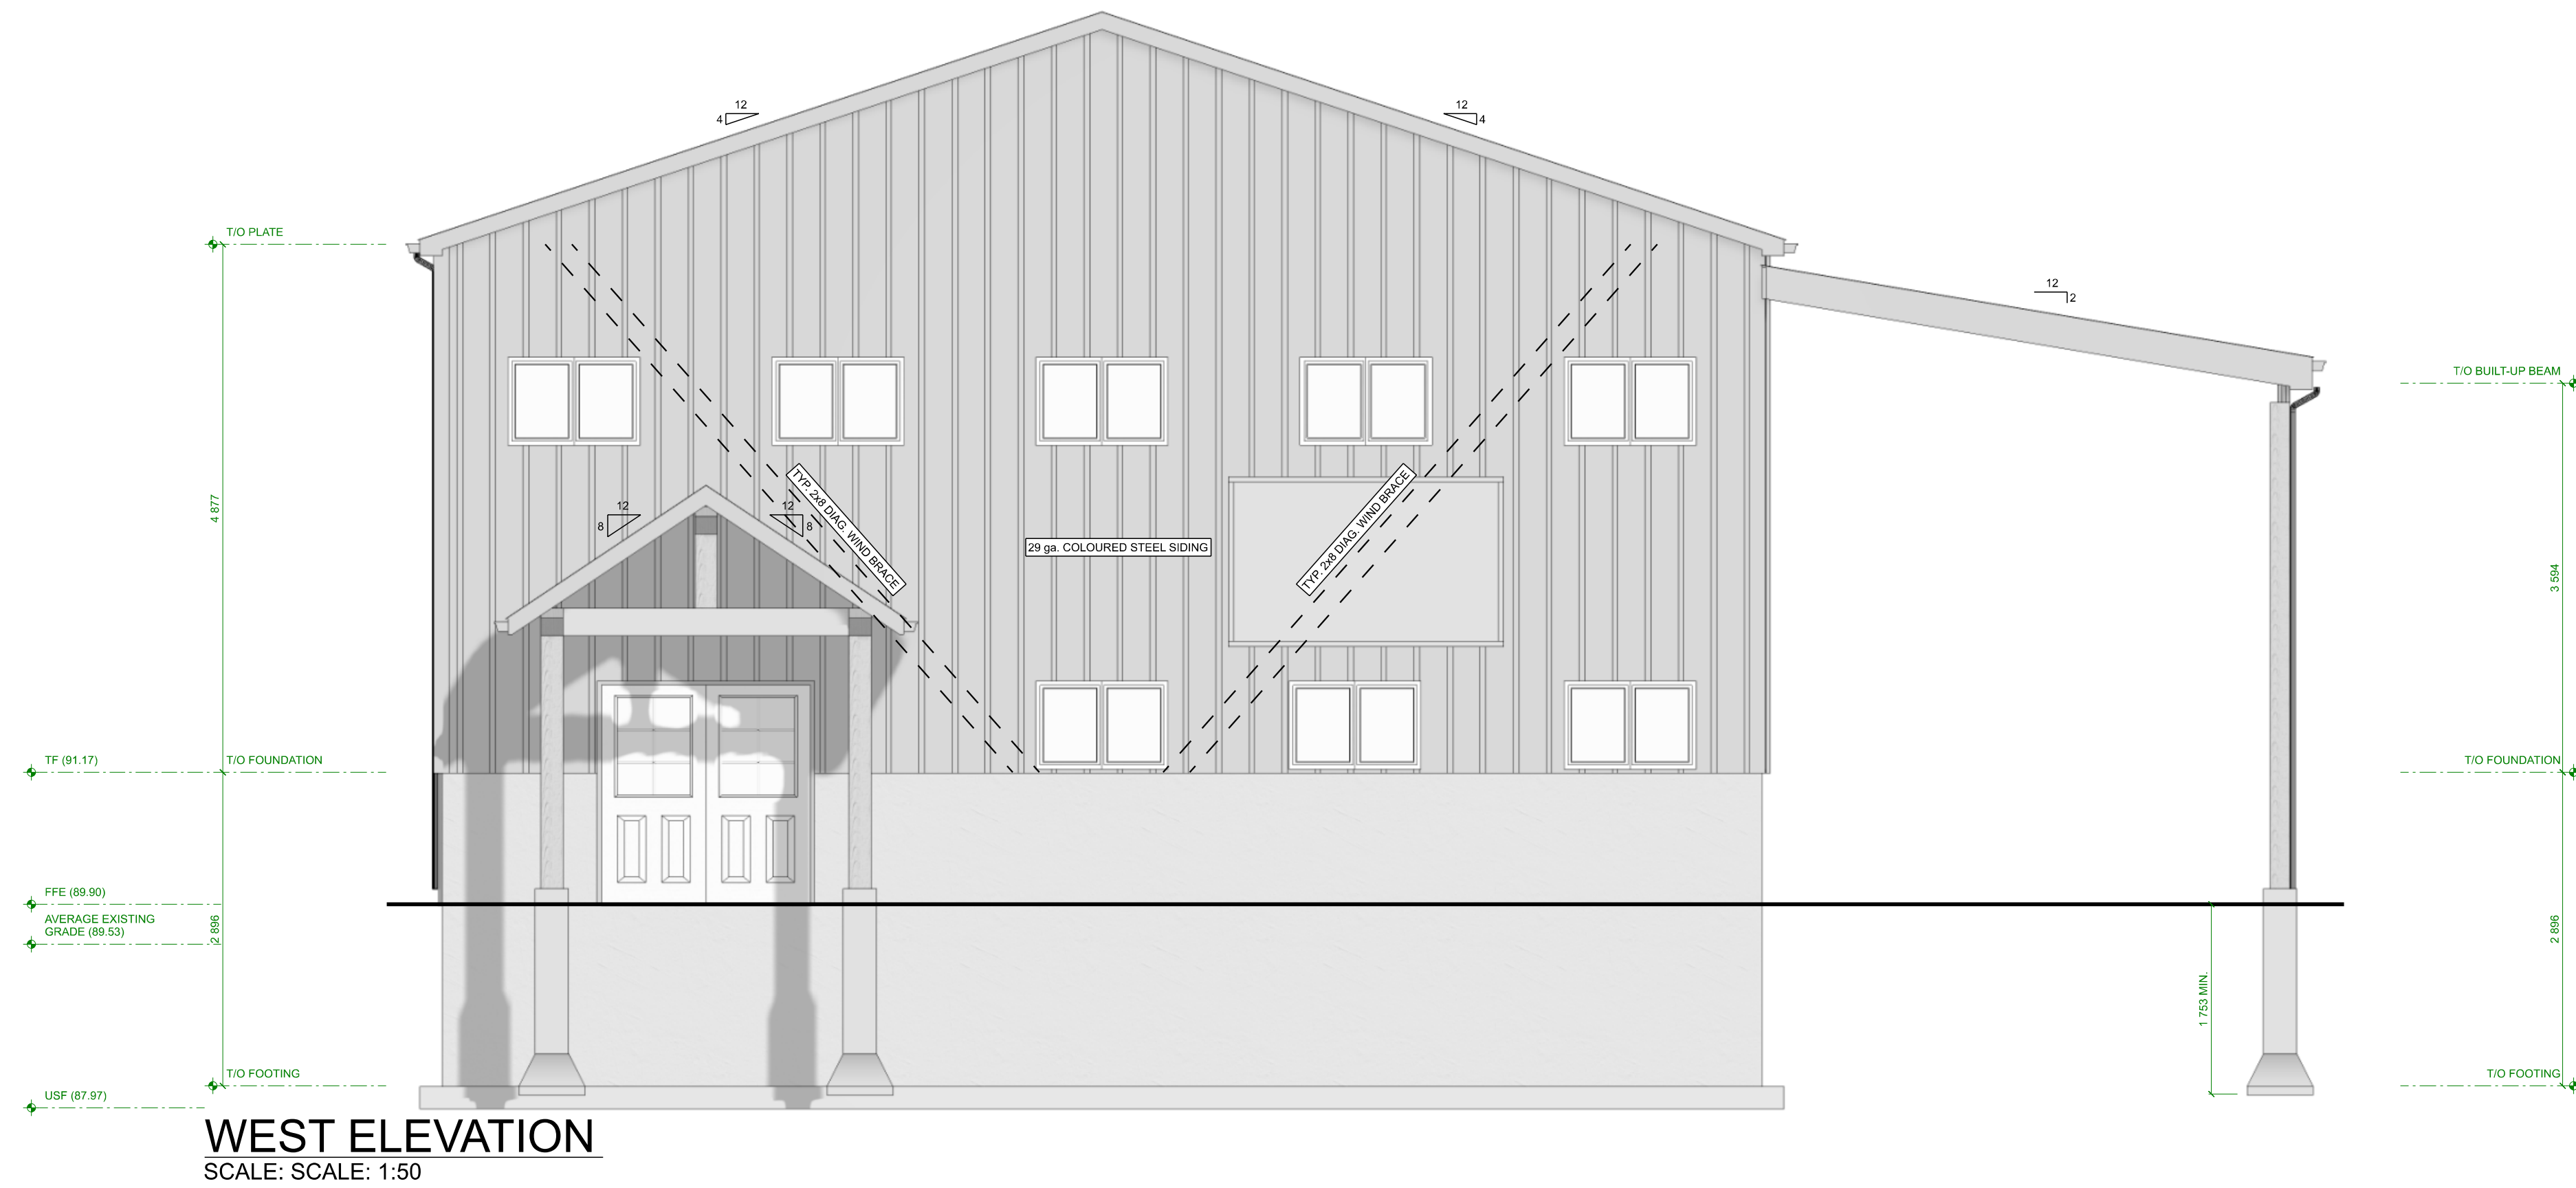

WEST ELEVATION
SCALE: SCALE: 1:50

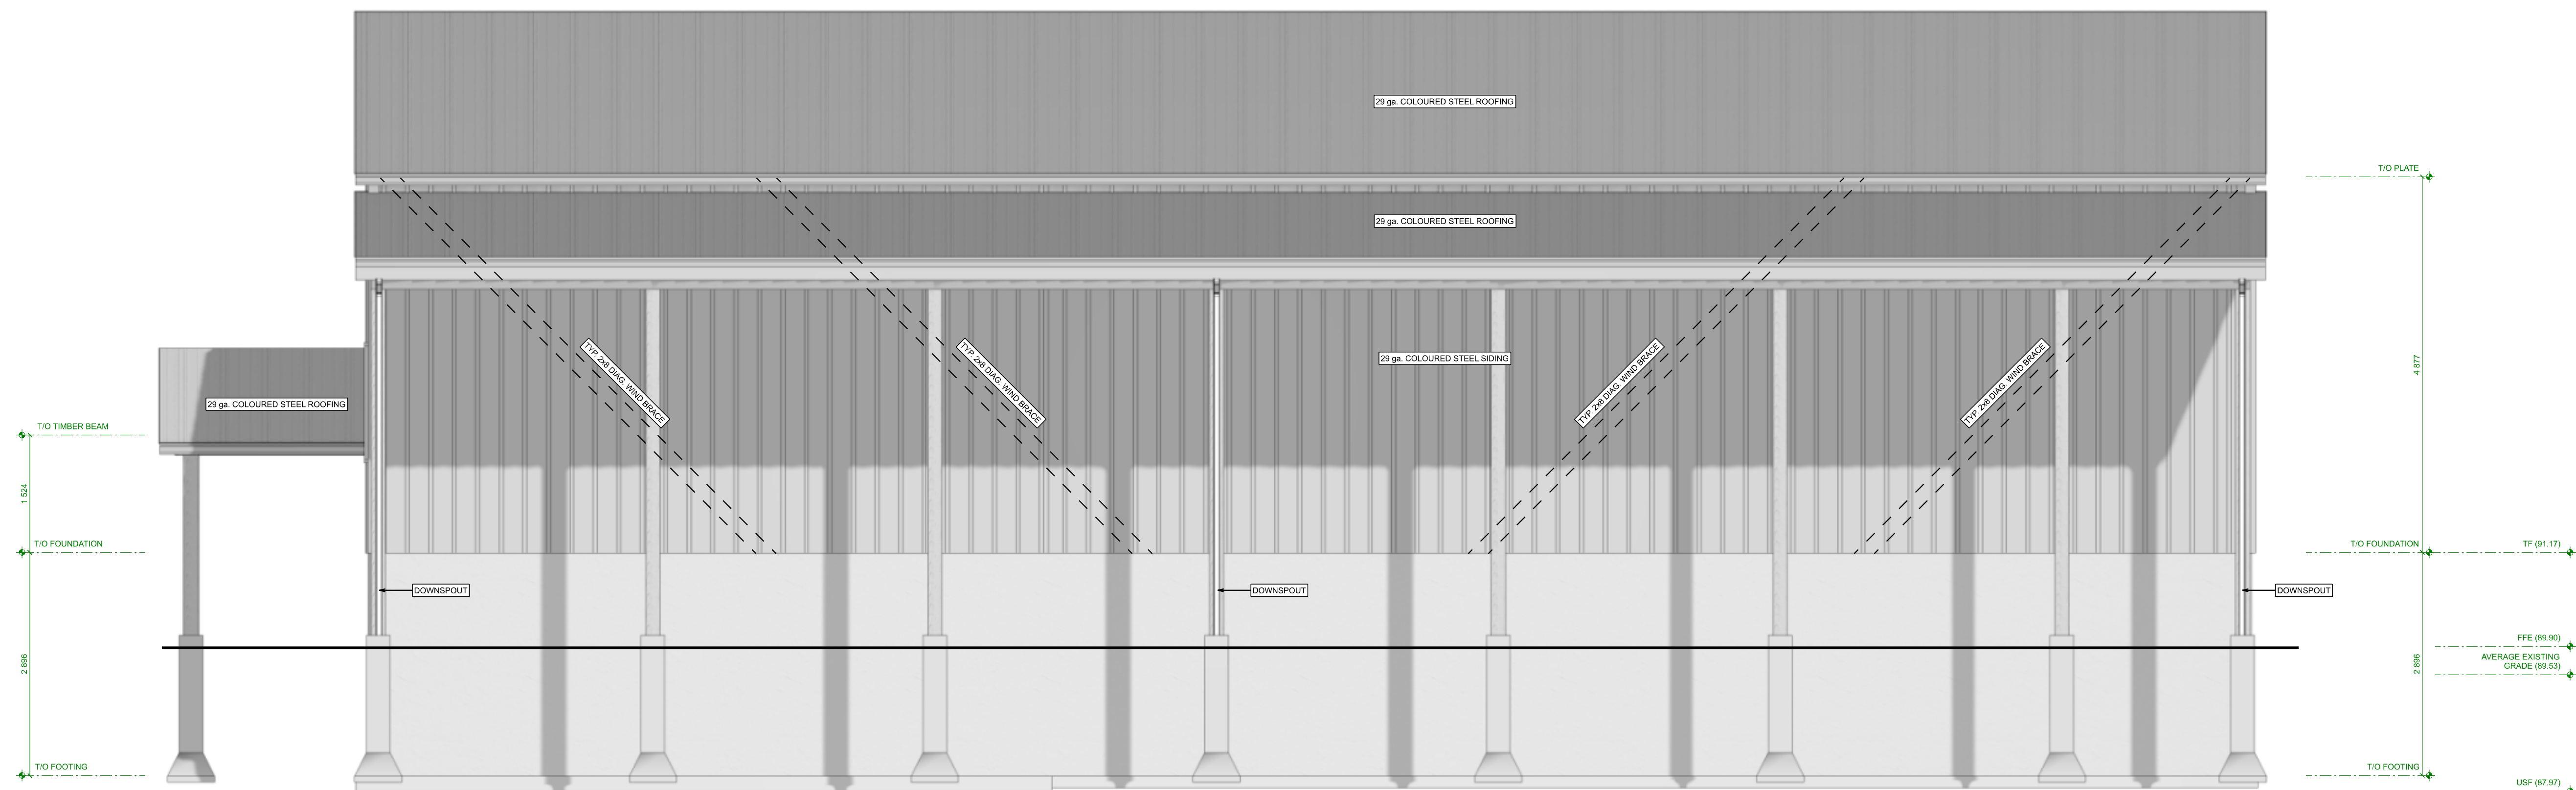

SOUTH ELEVATION
SCALE: SCALE: 1:50

QUALIFICATION INFORMATION
REQUIRED UNLESS DESIGN IS EXEMPT UNDER DIVISION C-3.2.4.1 OF THE 2012 O.B.C.

J. Faber

JAKOB FABER, BCIN 114291
ELEVATE HOME DESIGN INC., BCIN 118456
THE UNDERSIGNED HAS REVIEWED AND TAKES RESPONSIBILITY FOR THIS DESIGN AND HAS THE QUALIFICATIONS AND MEETS THE REQUIREMENTS SET OUT IN THE ONTARIO BUILDING CODE TO BE A DESIGNER.



ELEVATE
HOME DESIGN

BEATTY LINE N ◦ FERGUS ◦ ON
WWW.ELEVATEHOMEDSIGN.CA
JAKE@ELEVATEHOMEDSIGN.CA ◦ 519-572-4561

40 x 80 WAREHOUSE
TITAN ENVIRONMENTAL
SOMME STREET, BLOCK 2, PART 1
OTTAWA, ON


WEST & SOUTH ELEVATIONS

PROJECT NO: 24-001
STARTING DATE: Jan 2, 2024
LAST REVISION DATE: Sep 17, 2025
DRAWN BY: J.F.

SCALE: SCALE: 1:50

7

THESE DRAWINGS ARE COPYRIGHT PROTECTED AND MAY NOT BE COPIED OR REPRODUCED IN WHOLE OR IN PART WITHOUT EXPRESS WRITTEN CONSENT OF ELEVATE HOME DESIGN INC. ALL DIMENSIONS TO BE VERIFIED BY ON-SITE CONTRACTOR AND ANY DISCREPANCIES TO BE REPORTED IMMEDIATELY TO THE ELEVATE HOME DESIGN INC. ALL CONSTRUCTION IS TO CONFORM TO THE ONTARIO BUILDING CODE, AS AMENDED, REGARDLESS OF DRAWING DETAILS.

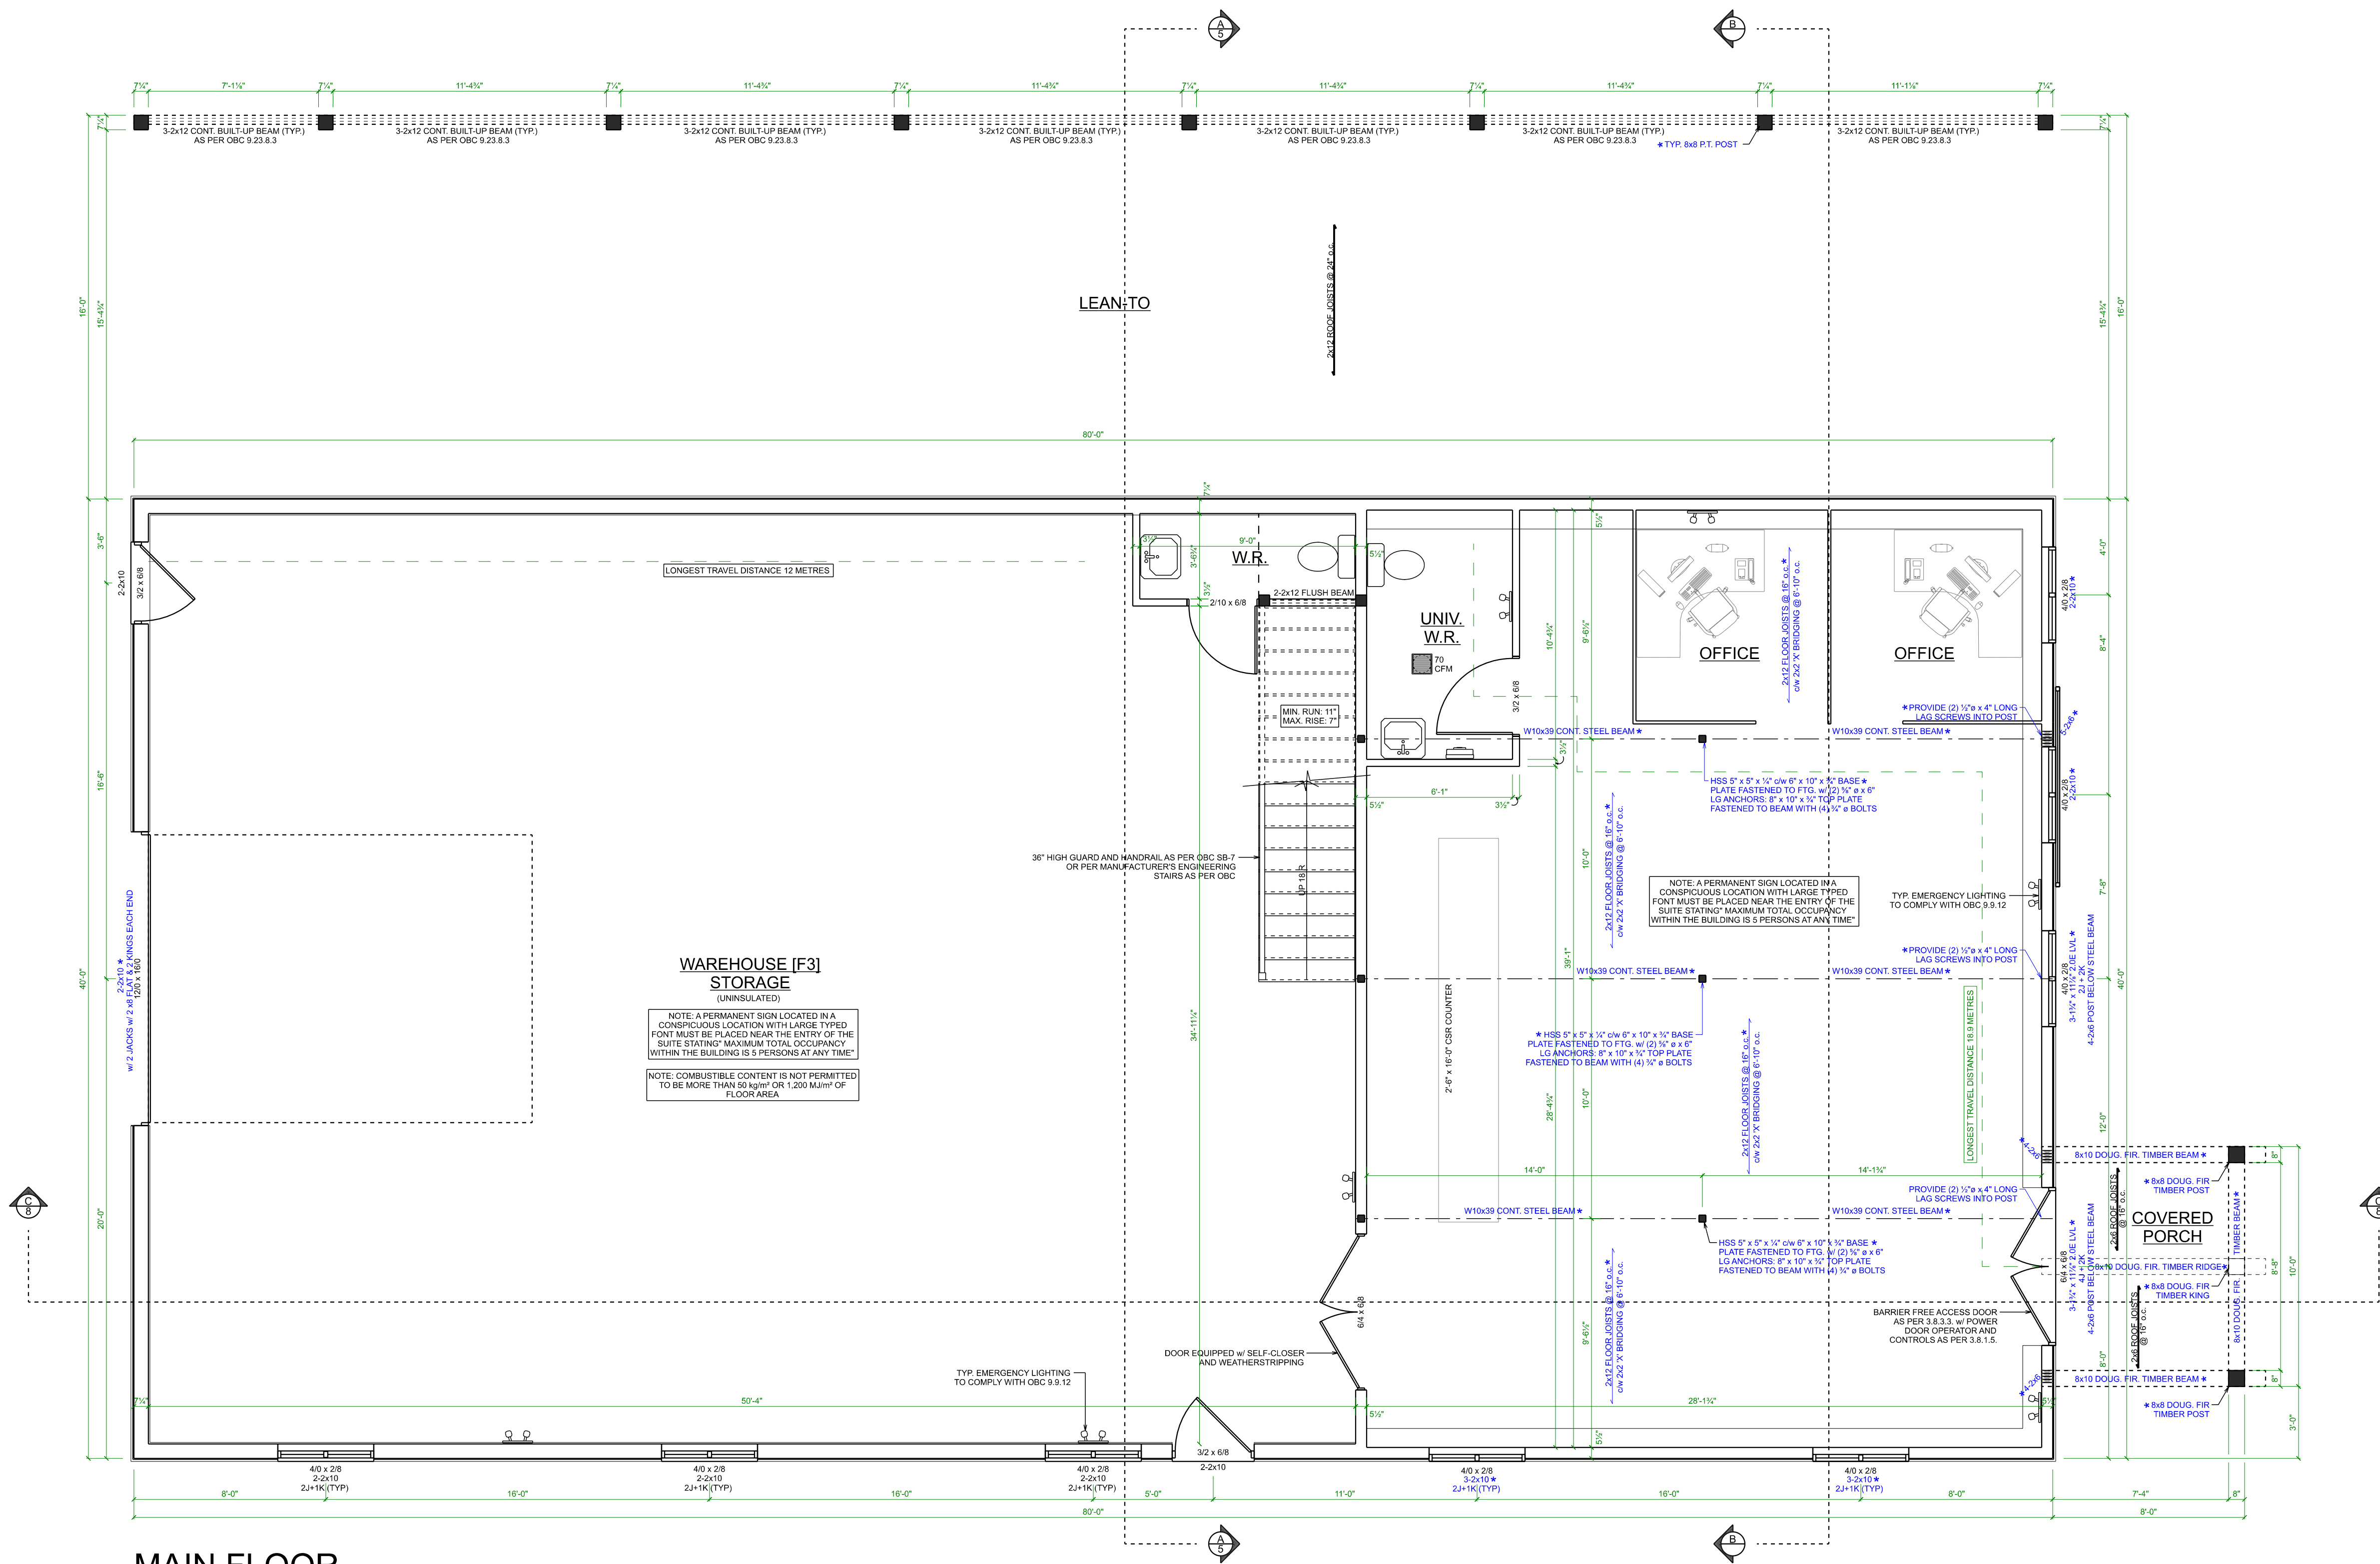

MAIN FLOOR
SCALE: 1/4" = 1'-0"

QUALIFICATION INFORMATION

REQUIRED UNLESS DESIGN IS EXEMPT UNDER DIVISION C-3.2.4.1 OF THE 2012 O.B.C.

J. Faber

JAKOB FABER, BCIN 114291
ELEVATE HOME DESIGN INC., BCIN 118456
THE UNDERSIGNED HAS REVIEWED AND TAKES RESPONSIBILITY FOR THIS DESIGN AND HAS THE QUALIFICATIONS AND MEETS THE REQUIREMENTS SET OUT IN THE ONTARIO BUILDING CODE AS AMENDED, REGARDLESS OF DRAWING DETAILS.



ELEVATE
HOME DESIGN

BEATTY LINE N. • FERGUS • ON
WWW.ELEVATEHOMEDSIGN.CA
JAKE@ELEVATEHOMEDSIGN.CA • 519-572-4561

40 x 80 WAREHOUSE
TITAN ENVIRONMENTAL
SOMME STREET, BLOCK 2, PART 1
OTTAWA, ON

MAIN FLOOR PLAN

PROJECT NO: 24-001
STARTING DATE: Jan 2, 2024
LAST REVISION DATE: Sep 17, 2025
DRAWN BY: J.F.

SCALE: 1/4" = 1'-0"

2

THESE DRAWINGS ARE COPYRIGHT PROTECTED AND MAY NOT BE COPIED OR REPRODUCED IN WHOLE OR IN PART WITHOUT EXPRESS WRITTEN CONSENT OF ELEVATE HOME DESIGN INC.
ALL DIMENSIONS TO BE VERIFIED BY ON-SITE CONTRACTOR AND ANY DISCREPANCIES TO BE REPORTED IMMEDIATELY TO THE ELEVATE HOME DESIGN INC.
ALL CONSTRUCTION IS TO CONFORM TO THE ONTARIO BUILDING CODE AS AMENDED, REGARDLESS OF DRAWING DETAILS.

THESE DRAWINGS ARE COPYRIGHT PROTECTED AND MAY NOT BE COPIED OR REPRODUCED IN WHOLE OR IN PART WITHOUT EXPRESS WRITTEN CONSENT OF ELEVATE HOME DESIGN INC. ALL DIMENSIONS TO BE VERIFIED BY ON SITE CONTRACTOR AND ANY DISCREPANCIES TO BE REPORTED IMMEDIATELY TO THE ELEVATE HOME DESIGN INC. FOR CORRECTION. NO PART OF THIS DOCUMENT IS TO BE REPRODUCED OR TRANSMITTED IN ANY FORM OR BY ANY MEANS, ELECTRONIC OR MECHANICAL, INCLUDING PHOTOCOPYING, RECORDING, OR BY ANY INFORMATION STORAGE AND RETRIEVAL SYSTEM.