


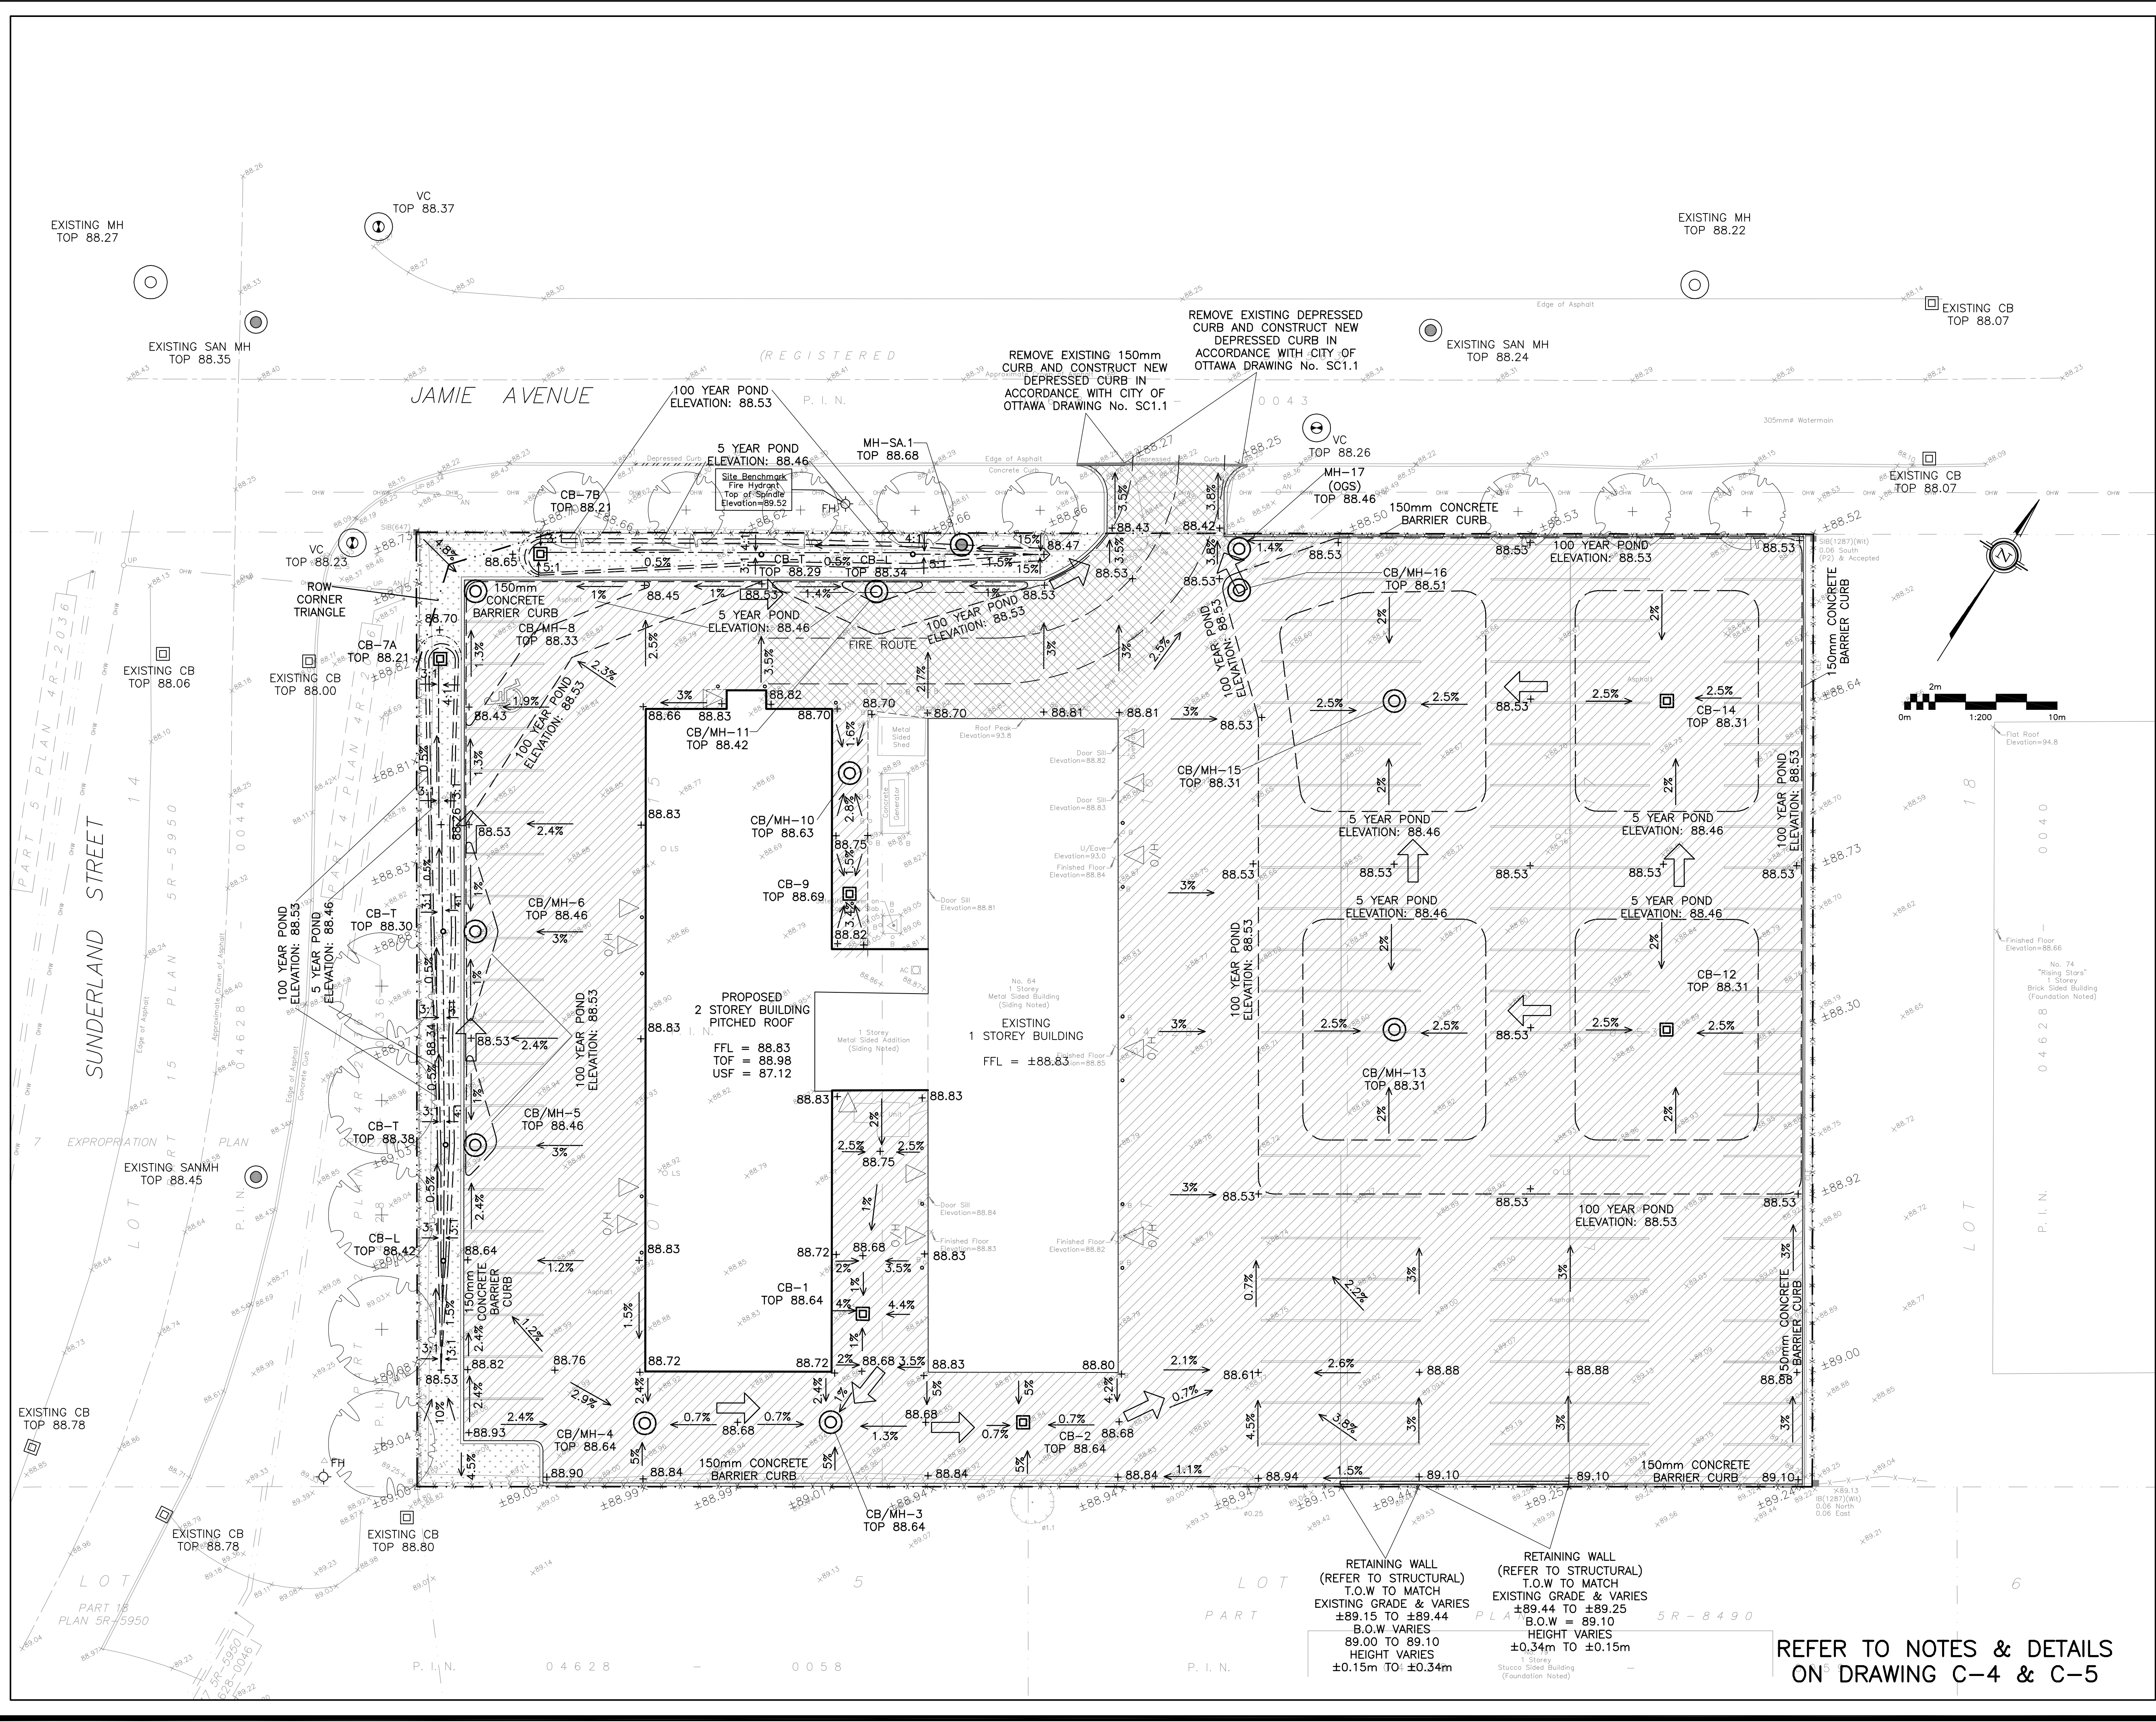

LEGEND

FFL FIRST FLOOR ELEVATION
TOF TOP OF FOUNDATION
USF UNDERSIDE OF FOOTING
--- PROPERTY LINE
CB CATCH BASIN
MH STORM MANHOLE
CB/MH CATCH BASIN/MANHOLE
MH SANITARY MANHOLE
VC VALVE CHAMBER
FH FIRE HYDRANT
+99.99 EXISTING GRADE ELEVATION
+99.99 PROPOSED GRADE ELEVATION
2% EXISTING SLOPE OF GRADE
2% PROPOSED SLOPE OF GRADE
EMERGENCY OVERLAND FLOW (ARROWS LOCATED SPILLOVER HIGHPOINTS)
--- CENTERLINE OF SWALE
150mm BARRIER CURB
D.C. DEPRESSED CURB
LIGHT-DUTY PAVEMENT
HEAVY-DUTY PAVEMENT
LANDSCAPE

KEY PLAN

No.	DATE	REVISION
3	OCT 3-25	RE-ISSUED FOR APPROVAL
2	JUN 9-25	ISSUED FOR APPROVAL
1	MAY 7-25	ISSUED FOR COORDINATION

No. 74
"Rising Stars"
1-Storey
Brick Sided Building
(Foundation Noted)

D.B. GRAY ENGINEERING INC.
Stormwater Management - Grading & Drainage - Storm & Sanitary Sewers - Watermain
700 Long Point Circle
Ottawa, Ontario
613-425-8044
d.gray@dbgrayengineering.com

Project
PROPOSED 2-STOREY ADDITION
64 JAMIE AVENUE
OTTAWA, ONTARIO

Drawing Title
GRADING PLAN

Engineer's Seal

Drawn
D.B.G.
H. Scale
1:200
V. Scale
Date
MAY 7-25
Job No.
25015

Drawing No.
C-2
of 6

REFER TO NOTES & DETAILS
ON DRAWING C-4 & C-5