


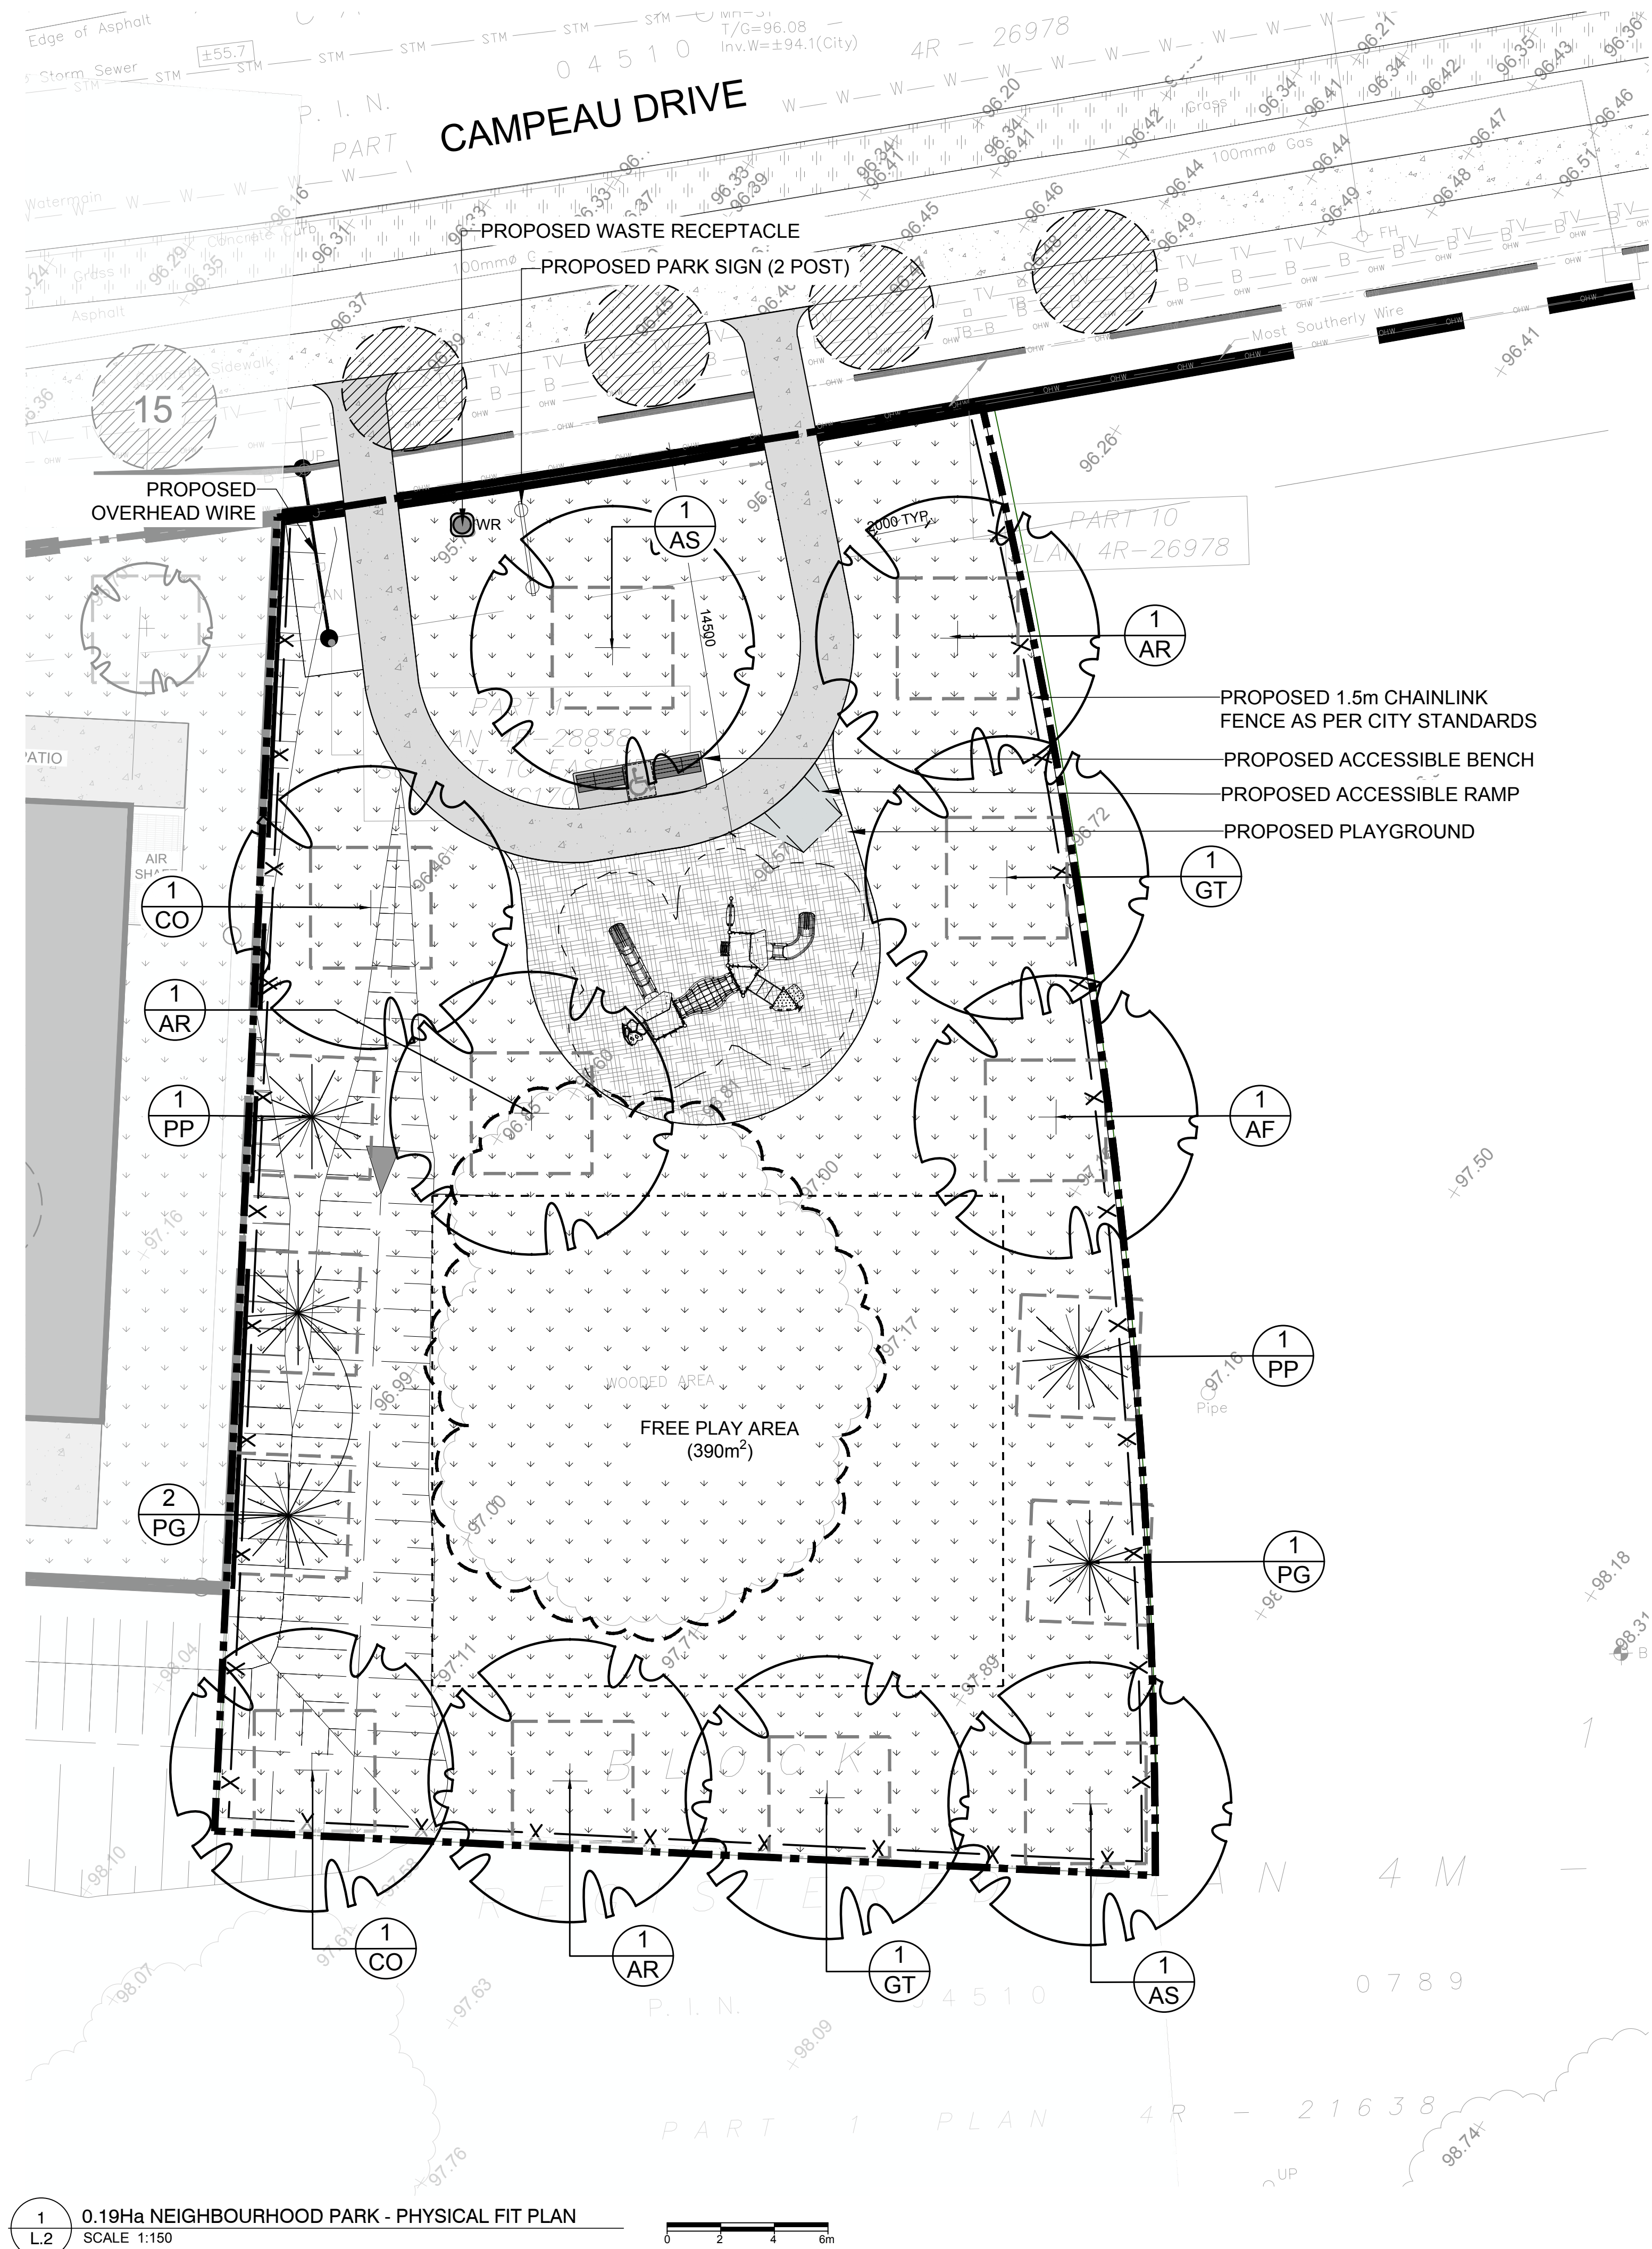

PROPOSED PLANT LIST						
KEY	QTY.	BOTANICAL NAME	COMMON NAME	SIZE	CONDITION	REMARKS
* AF	1	<i>Acer x freemanii</i>	Freeman's Maple	60mm cal.	B&B	
* AR	3	<i>Acer rubrum</i>	Red Maple	60mm cal.	B&B	
* AS	2	<i>Acer saccharinum</i>	Silver Maple	60mm cal.	B&B	
* CO	2	<i>Celtis occidentalis</i>	Common Hackberry	60mm cal.	B&B	
* GT	2	<i>Gleditsia triacanthos</i> var. <i>inermis</i> 'Shademaster'	Shademaster Honeylocust	60mm cal.	B&B	
* PP	2	<i>Picea glauca</i>	White Spruce	2000mm ht.	B&B	
PG	3	<i>Picea pungens</i>	Colorado Spruce	2000mm ht.	B&B	

* Denotes Native Species

NOTE: All trees, shrubs, and perennial grasses are proposed on private property.

CLIENT:

CONSULTANTS

ARCHITECTS:

ARCADIS

55 ST. CLAIR AVENUE WEST, TORONTO
ON M4V 2Y7, CANADA tel 416 596 1930

CIVIL ENGINEERS:

ARCADIS

333 PRESTON STREET SUITE 500, OTTAWA
ON K1S 5N4, CANADA tel 613 727 0555

SURVEYORS:

FARLEY, SMITH AND DENIS
SURVEYING LTD.

UNIT 275, 30 COLONNADE ROAD, OTTAWA
ON K2E 7J6, CANADA tel 613 727 8226

LEGEND

EXISTING TREE TO REMAIN

EXISTING TREE TO BE REMOVED

REQUIRED SOIL VOLUME AT 1.5m DEPTH
PROPOSED DECIDUOUS TREE

REQUIRED SOIL VOLUME AT 1.5m DEPTH
PROPOSED CONIFEROUS TREE

EXISTING SHRUBS TO BE REMOVED

EXISTING GRASS

PROPOSED SOD

EXISTING SIDEWALK

PROPOSED CONCRETE

PROPOSED ENGINEERED WOOD FIBRE

1.5m H.L. CHAIN LINK FENCE AS
PER CITY STANDARDS

PROPERTY LINE

8	REVISED AS PER UPDATED SITE PLAN	10/02/2025	CAT	JL
7	TREE PLANTING REVISED	07/23/2025	CAT	JL
6	REVISED AS PER COMMENTS	07/23/2025	CAT	JL
5	ISSUED FOR SITE PLAN CONTROL	07/22/2025	CAT	JL
4	REVISED AS PER UPDATED SITE PLAN	07/18/2025	CAT	JL
3	GRADING AND SERVICES UPDATED	07/17/2025	WF	JL
2	REVISED AS PER NEW SITE PLAN	06/11/2025	CAT	JL
1	ISSUED FOR REVIEW AND DISCUSSION	05/30/2025	CAT	JL

No.	Issue	Date	DR	CK
		MUGOVV		

JAMES B. LENNOX & ASSOCIATES INC.
LANDSCAPE ARCHITECTS

3332 CARLING AVE. OTTAWA, ONTARIO K2H 5A8
Tel. (613) 722-5168 K2H 5A8
Fax. (866) 343-3942

PROJECT

CAMPEAU AND DIDSBURY
8201 Campeau Drive / 303 Didsbury Road Phase 1

DRAWING

0.19Ha NEIGHBOURHOOD PARK -
PHYSICAL FIT PLAN

STAMP

SCALE

AS SHOWN

START DATE

APRIL 2025

PROJECT NO.

25MIS2531

PROJECT NORTH

DRAWING NO.

L.2

PLOT SIZE ARCH-D