


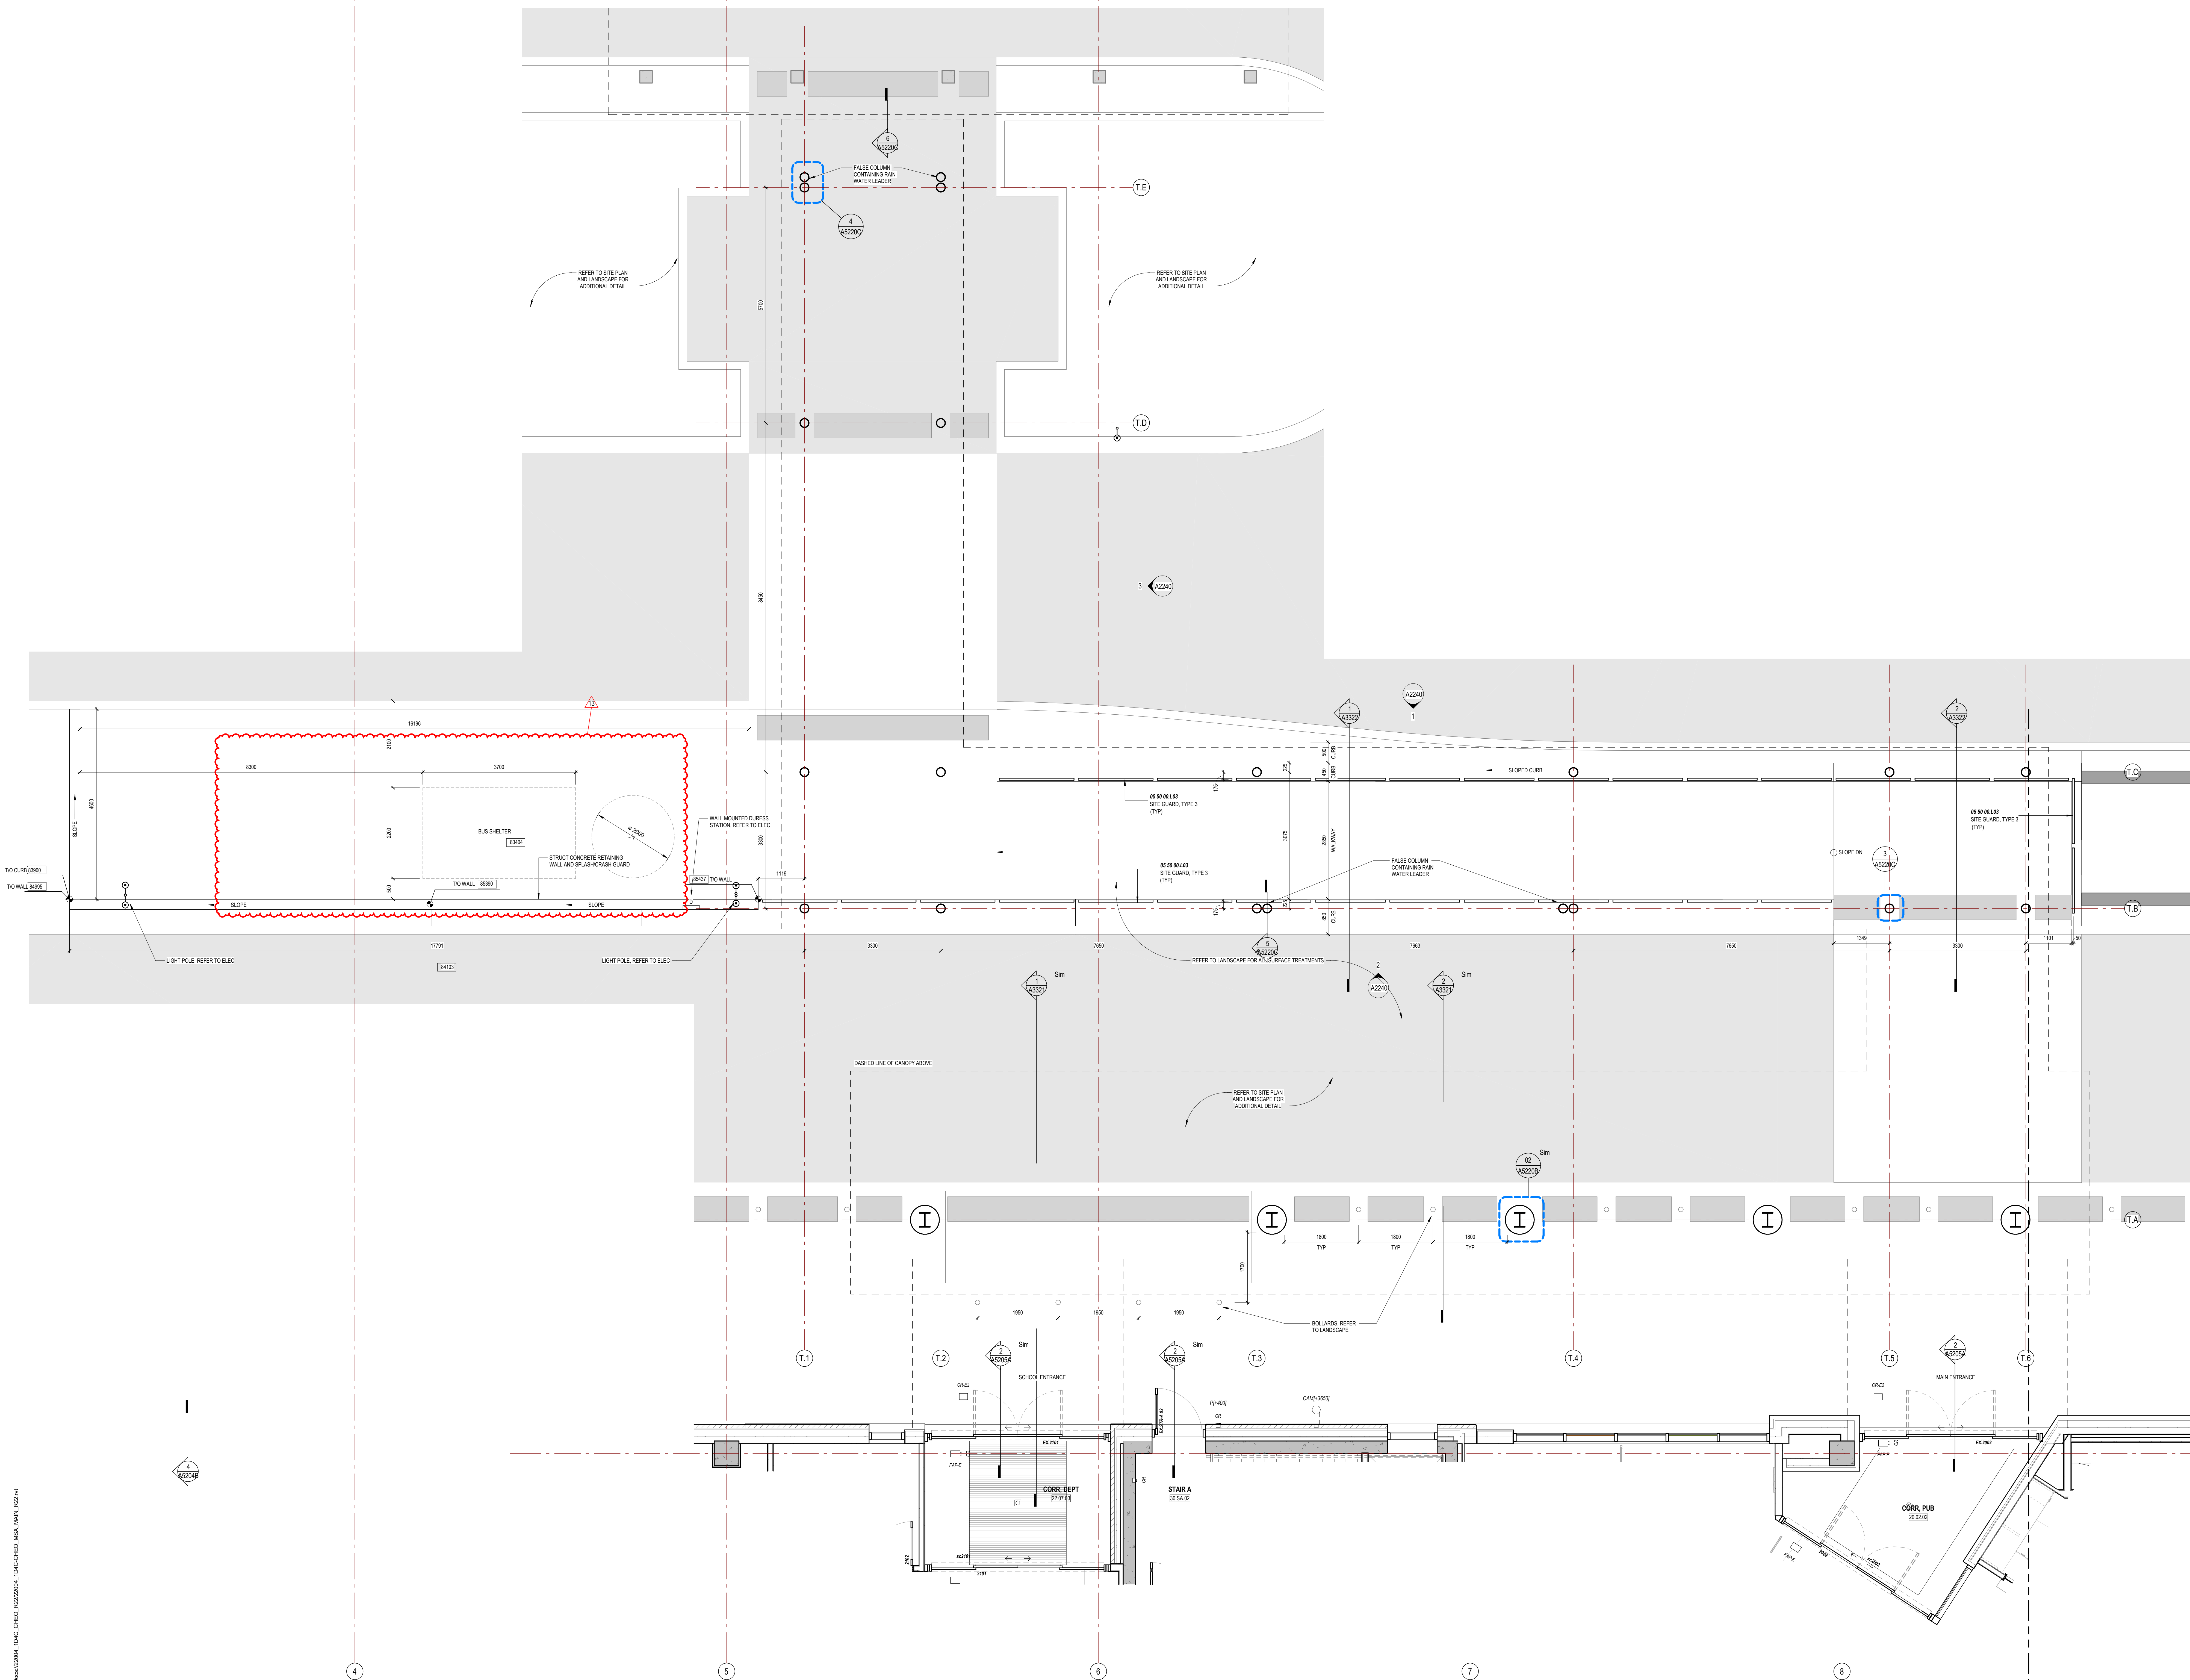

- 13 25/001 ISSUED FOR SITE PLAN CONTROL RESUBMISSION R2
12 25/002 ISSUED FOR ASH-05
11 25/004 ISSUED FOR ASH-06
10 25/001 ISSUED FOR SITE PLAN CONTROL RESUBMISSION
9 25/001 ISSUED FOR 10% CONSTRUCTION DOCUMENTS R1
8 25/001 ISSUED FOR SITE PLAN CONTROL R1
7 25/107 ISSUED FOR 10% CONSTRUCTION DOCUMENTS
6 24/003 ISSUED FOR BUILDING PERMIT
5 24/003 ISSUED FOR SITE PLAN CONTROL
4 24/007 ISSUED FOR 10% CONSTRUCTION DOCUMENTS
3 24/004 ISSUED FOR STEEL TENDER

#	DATE	REVISION
1	25/001	ISSUED FOR SITE PLAN CONTROL RESUBMISSION R2
2	25/002	ISSUED FOR ASH-05
3	24/004	ISSUED FOR STEEL TENDER
4	24/007	ISSUED FOR 10% CONSTRUCTION DOCUMENTS
5	24/003	ISSUED FOR SITE PLAN CONTROL
6	24/003	ISSUED FOR BUILDING PERMIT
7	25/107	ISSUED FOR 10% CONSTRUCTION DOCUMENTS
8	25/001	ISSUED FOR SITE PLAN CONTROL R1
9	25/001	ISSUED FOR 10% CONSTRUCTION DOCUMENTS R1
10	25/001	ISSUED FOR SITE PLAN CONTROL RESUBMISSION
11	25/004	ISSUED FOR ASH-06
12	25/002	ISSUED FOR ASH-05
13	25/001	ISSUED FOR SITE PLAN CONTROL RESUBMISSION R2

CHEO Integrated Treatment Centre

401 Smyth Rd
Ottawa, ON K1H 8L1L2 MAIN CANOPY/ENTRANCE
PLAN

scale: 1:50
drawn by: MSA
reviewed by: JSD
job number: 22004
plot date: 25/02/25
drawing number:

A1802A