


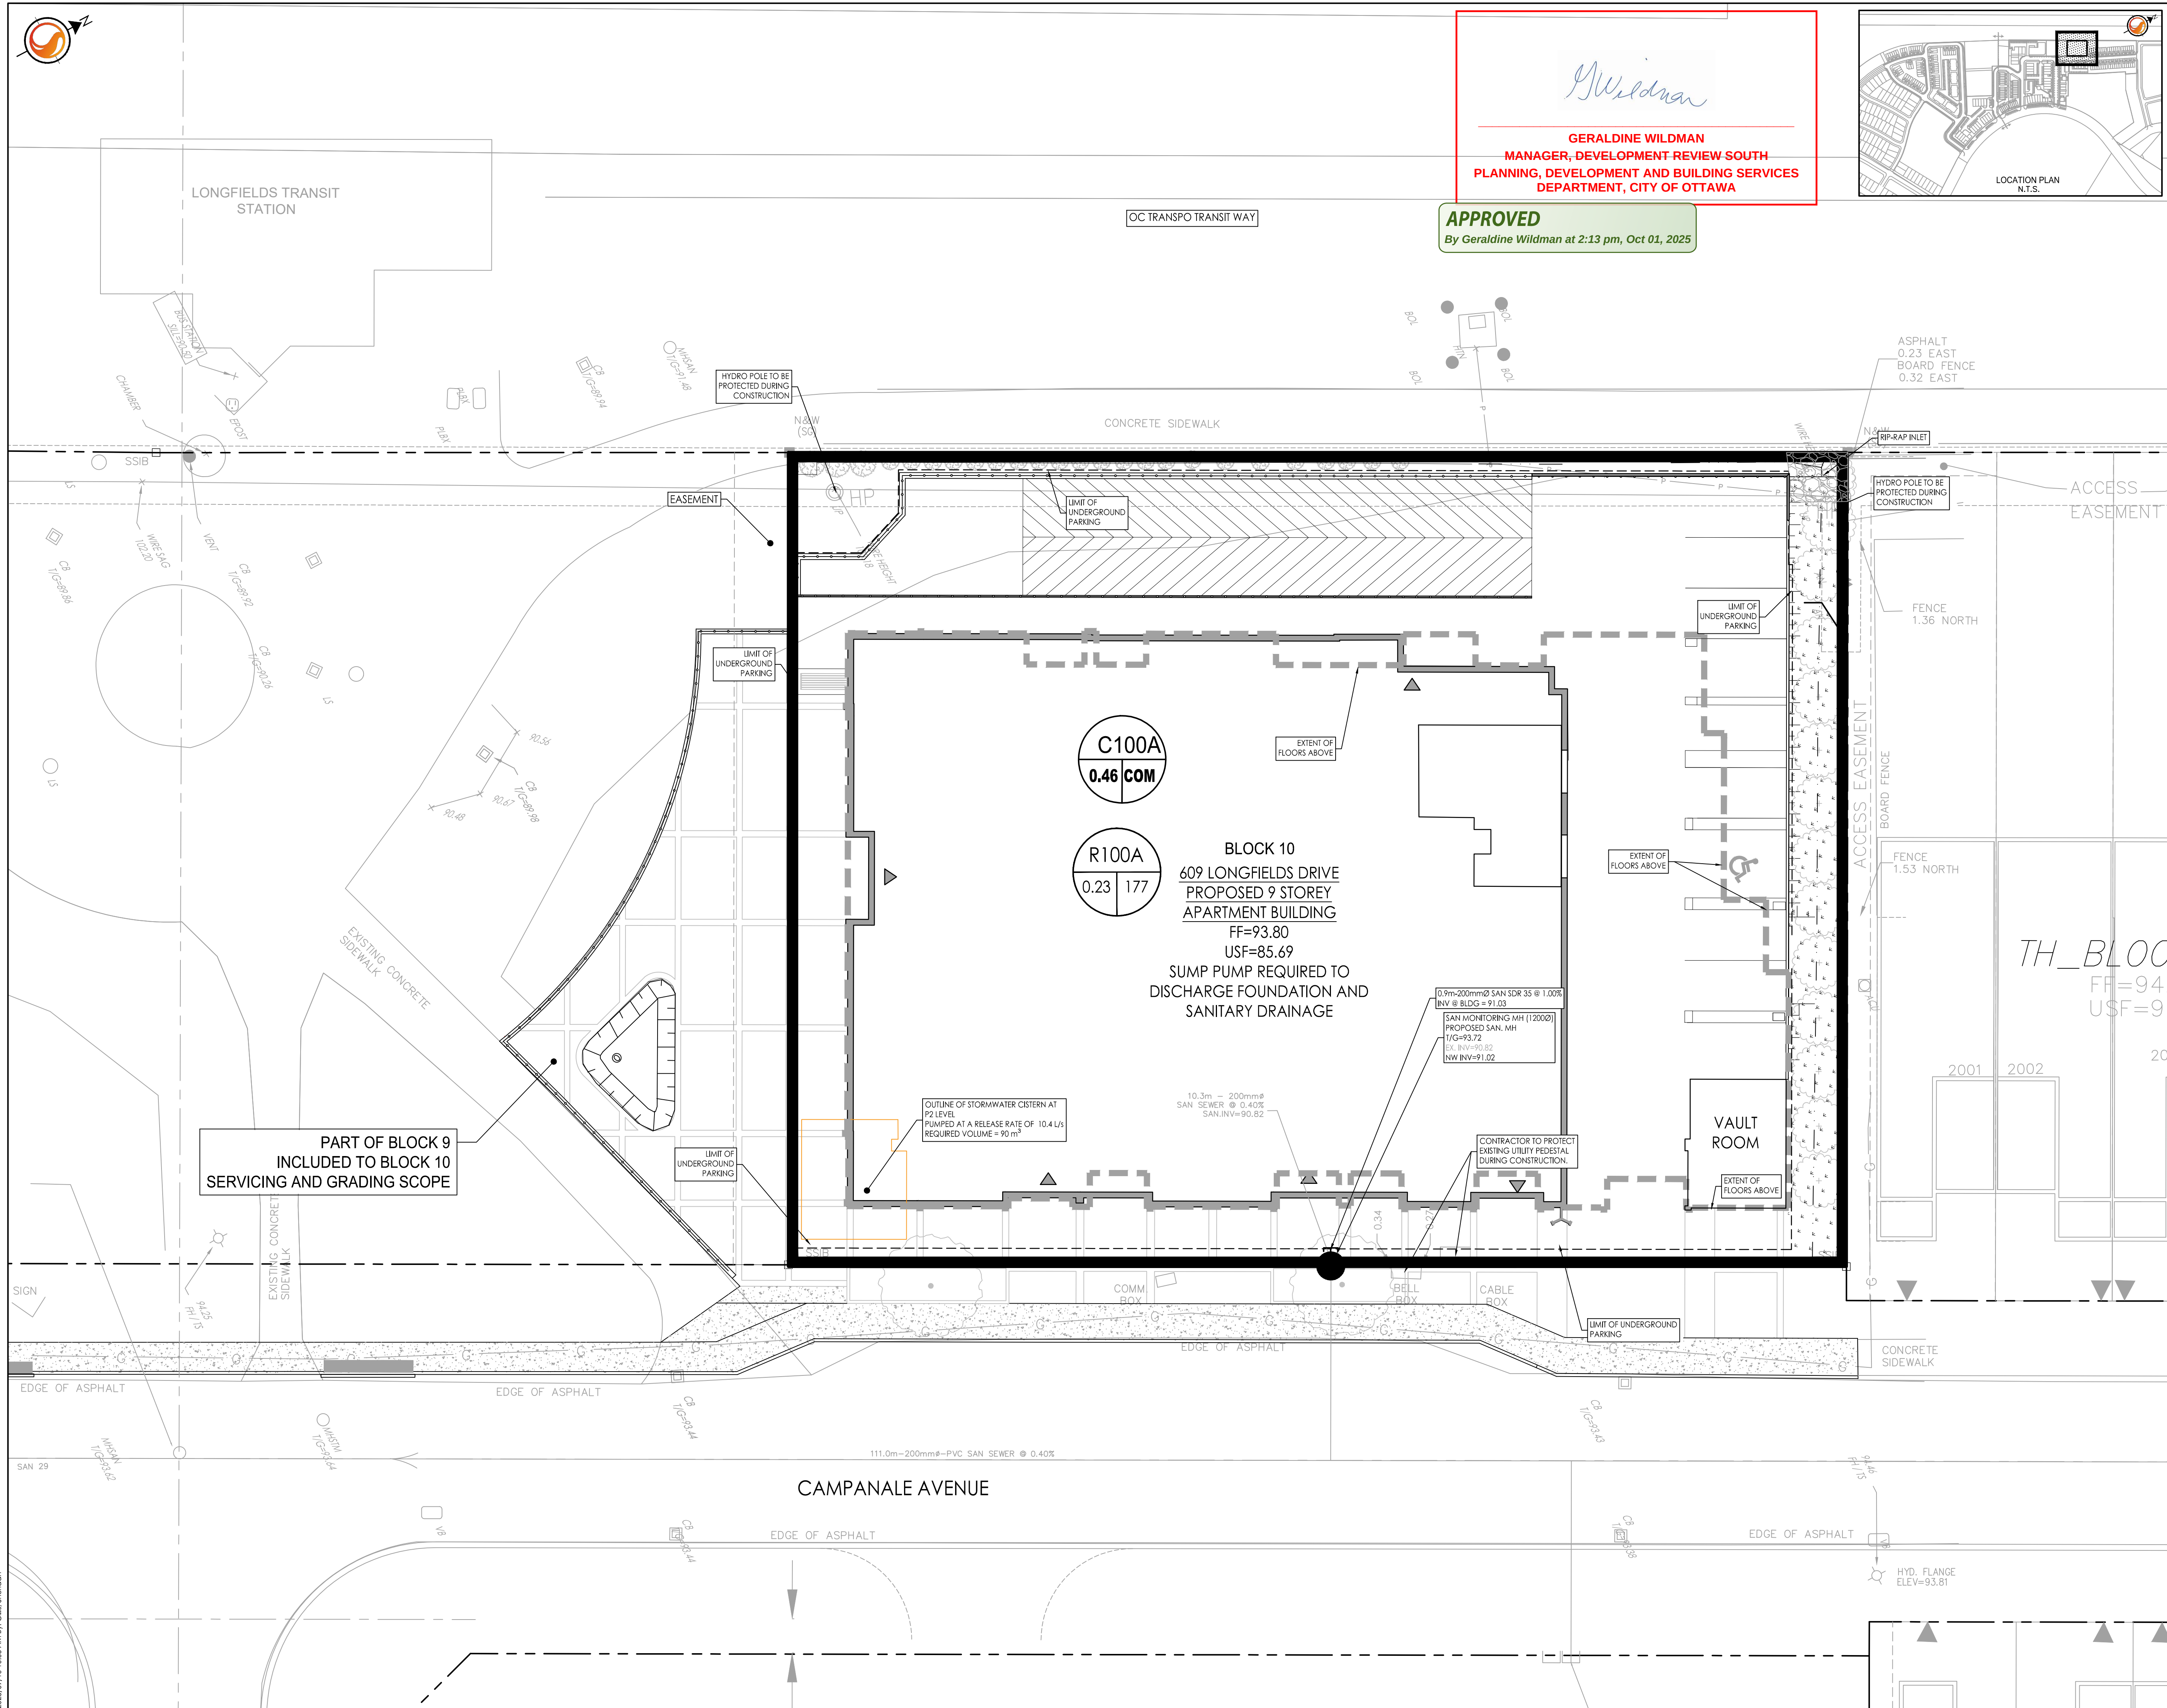

Stantec Consulting Ltd.
400 - 1331 Clyde Avenue
Ottawa ON
Tel. 613.722.4420
www.stantec.com

Copyright Reserved
The Contractor shall verify and be responsible for all dimensions. DO NOT scale the drawing - any errors or omissions shall be reported to Stantec without delay.
The Copyrights to all designs and drawings are the property of Stantec. Reproduction or use for any purpose other than that authorized by Stantec is forbidden.

- Legend
- R100A**
0.31 50
SANITARY DRAINAGE AREA ID#
POPULATION COUNT
SANITARY DRAINAGE AREA ha.
 - G100A**
0.11 INFL
SANITARY DRAINAGE AREA ID#
INFILTRATION FLOW RATE
0.33 L/s/ha APPLIED
SANITARY DRAINAGE AREA ha.
 - C100A**
0.11 COM
SANITARY DRAINAGE AREA ID#
COMMERCIAL FLOW RATE
28 000 L/ha/day APPLIED
SANITARY DRAINAGE AREA ha.
 - SANITARY DRAINAGE AREA**
PROPOSED SANITARY MH AND SEWER
EXISTING SANITARY MH AND SEWER

Notes

SANITARY STATS	
10 - BACHELOR UNITS @ 1.4 PPU = 14 PEOPLE	
15 - 1 BEDROOM UNITS @ 1.4 PPU = 21 PEOPLE	
33 - 1 BEDROOM + DEN UNITS @ 2.1 PPU = 69 PEOPLE	
32 - 2 BEDROOM UNITS @ 2.1 PPU = 67 PEOPLE	
2 - 3 BEDROOM UNITS @ 3.1 PPU = 6 PEOPLE	
TOTAL POPULATION = 177	

6	REVISED PER CITY COMMENT	JP	D/SGG	25.09.09
5	REVISED SITE PLAN	JP	D/SGG	25.07.02
4	SHIFTED SIEMSE 1m	JP	D/SGG	25.06.05
3	ISSUED FOR CITY REVIEW	JP	D/SGG	25.04.03
2	ISSUED FOR CITY REVIEW	JP	D/SGG	25.01.14
1	ISSUED FOR CITY REVIEW	JP	DT	24.07.15

Revision

By	Appd.	YY.MM.DD
----	-------	----------

File Name:	160401885-D81.dwg	JP	SGG/MW	JP	24.07.10
		Dwn.	Chkd.	Dsgn.	YY.MM.DD

Permit-Seal

Client/Project
CAMPANALE HOMES
200 - 1187 Bank Street, Ottawa, ON
609 LONGFIELDS DRIVE
BLOCK 10
Ottawa, ON

Title
SANITARY DRAINAGE PLAN

Project No.
160401885
Drawing No.
SA-1
Scale
1:150
Sheet
7 of 7
Revision
6
DWG# 19161