
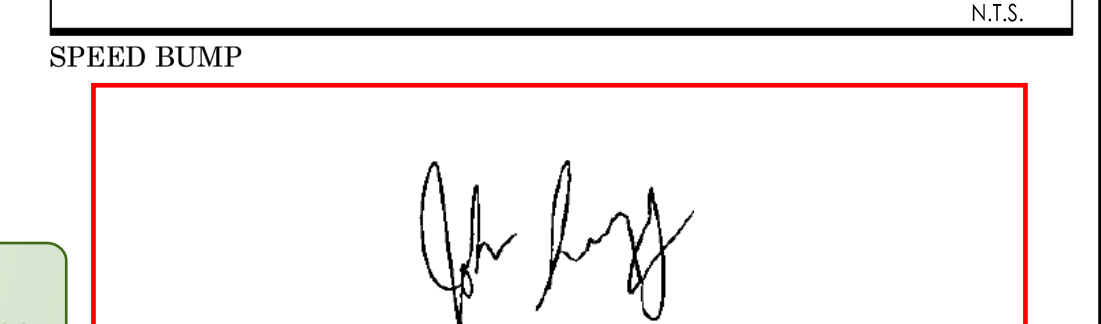
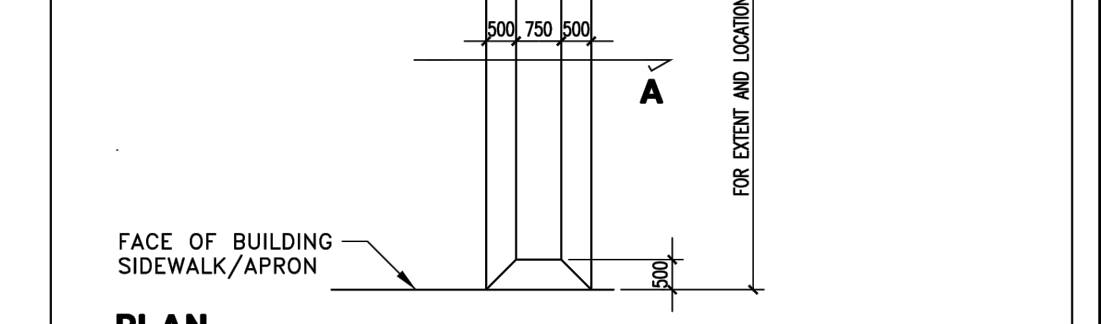
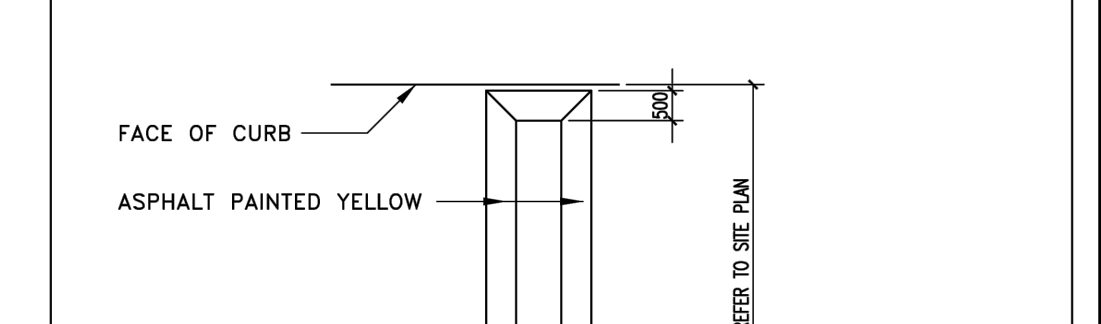
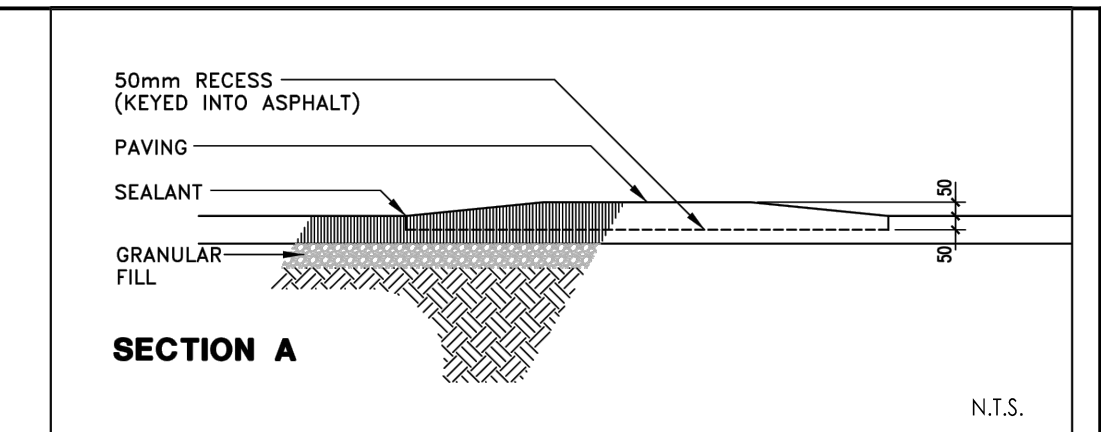
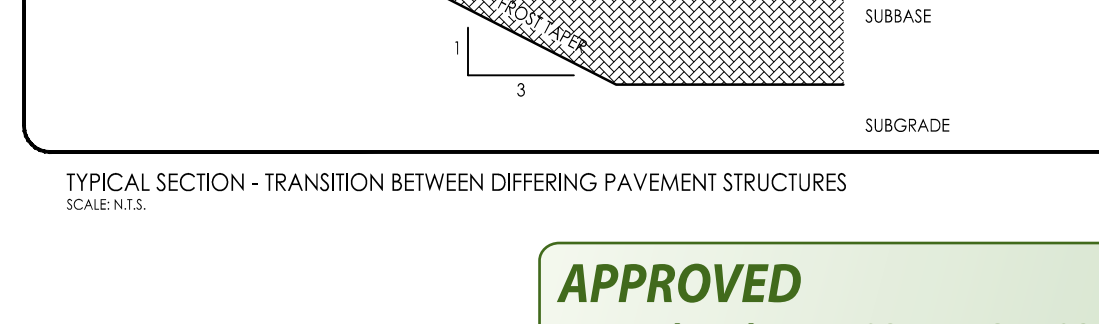
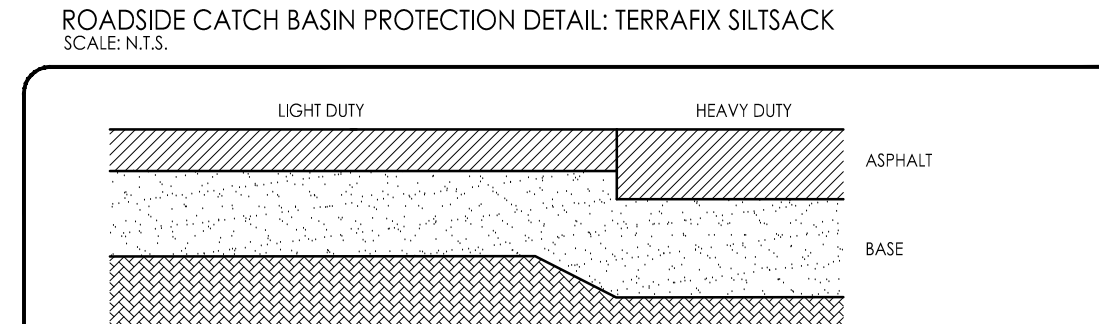
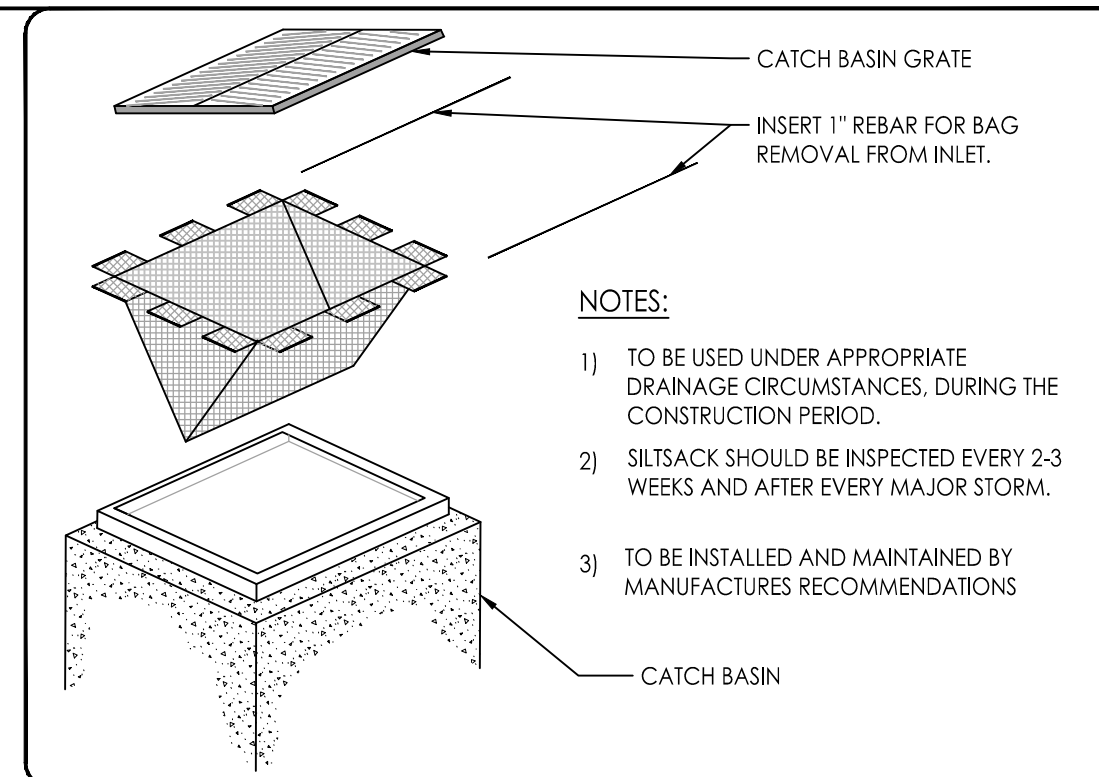
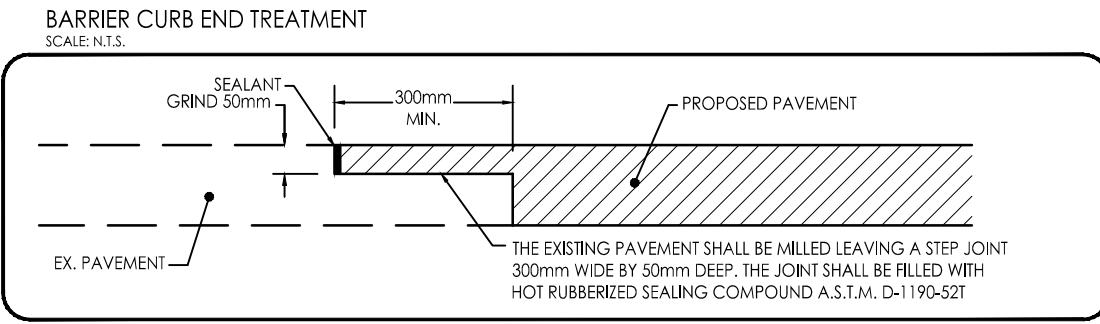
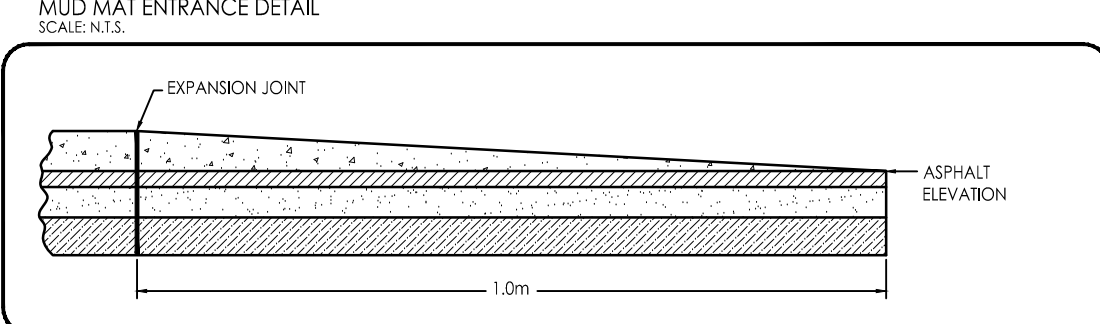
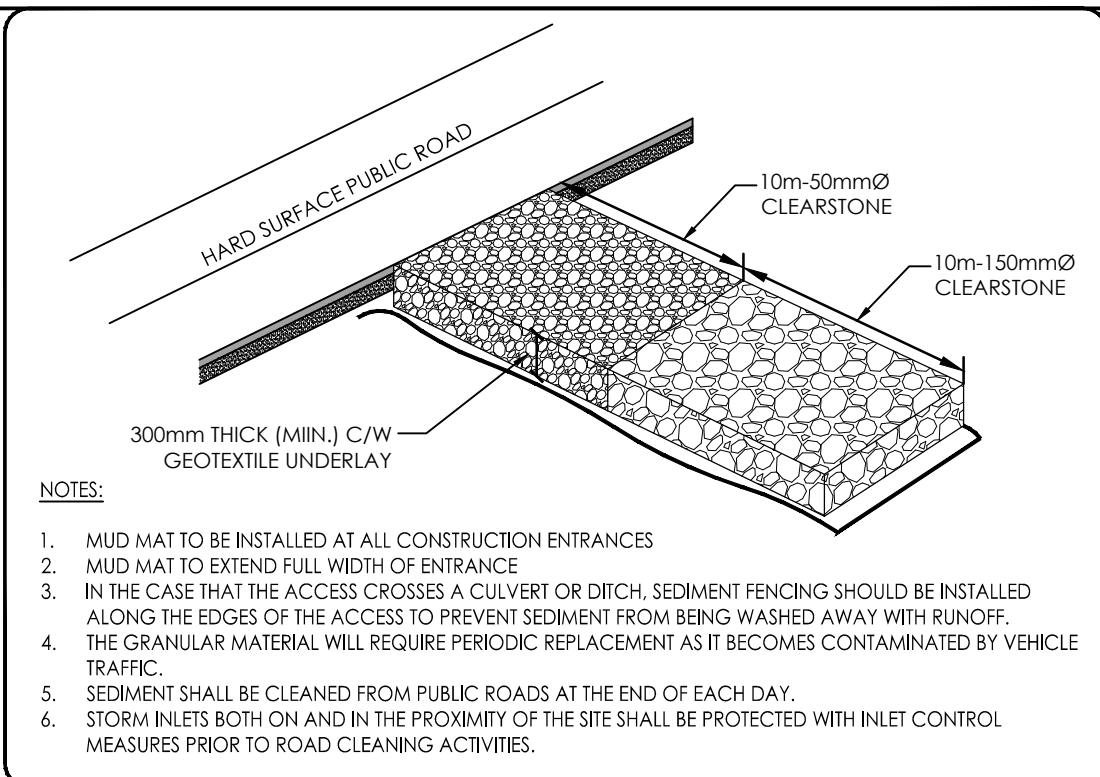













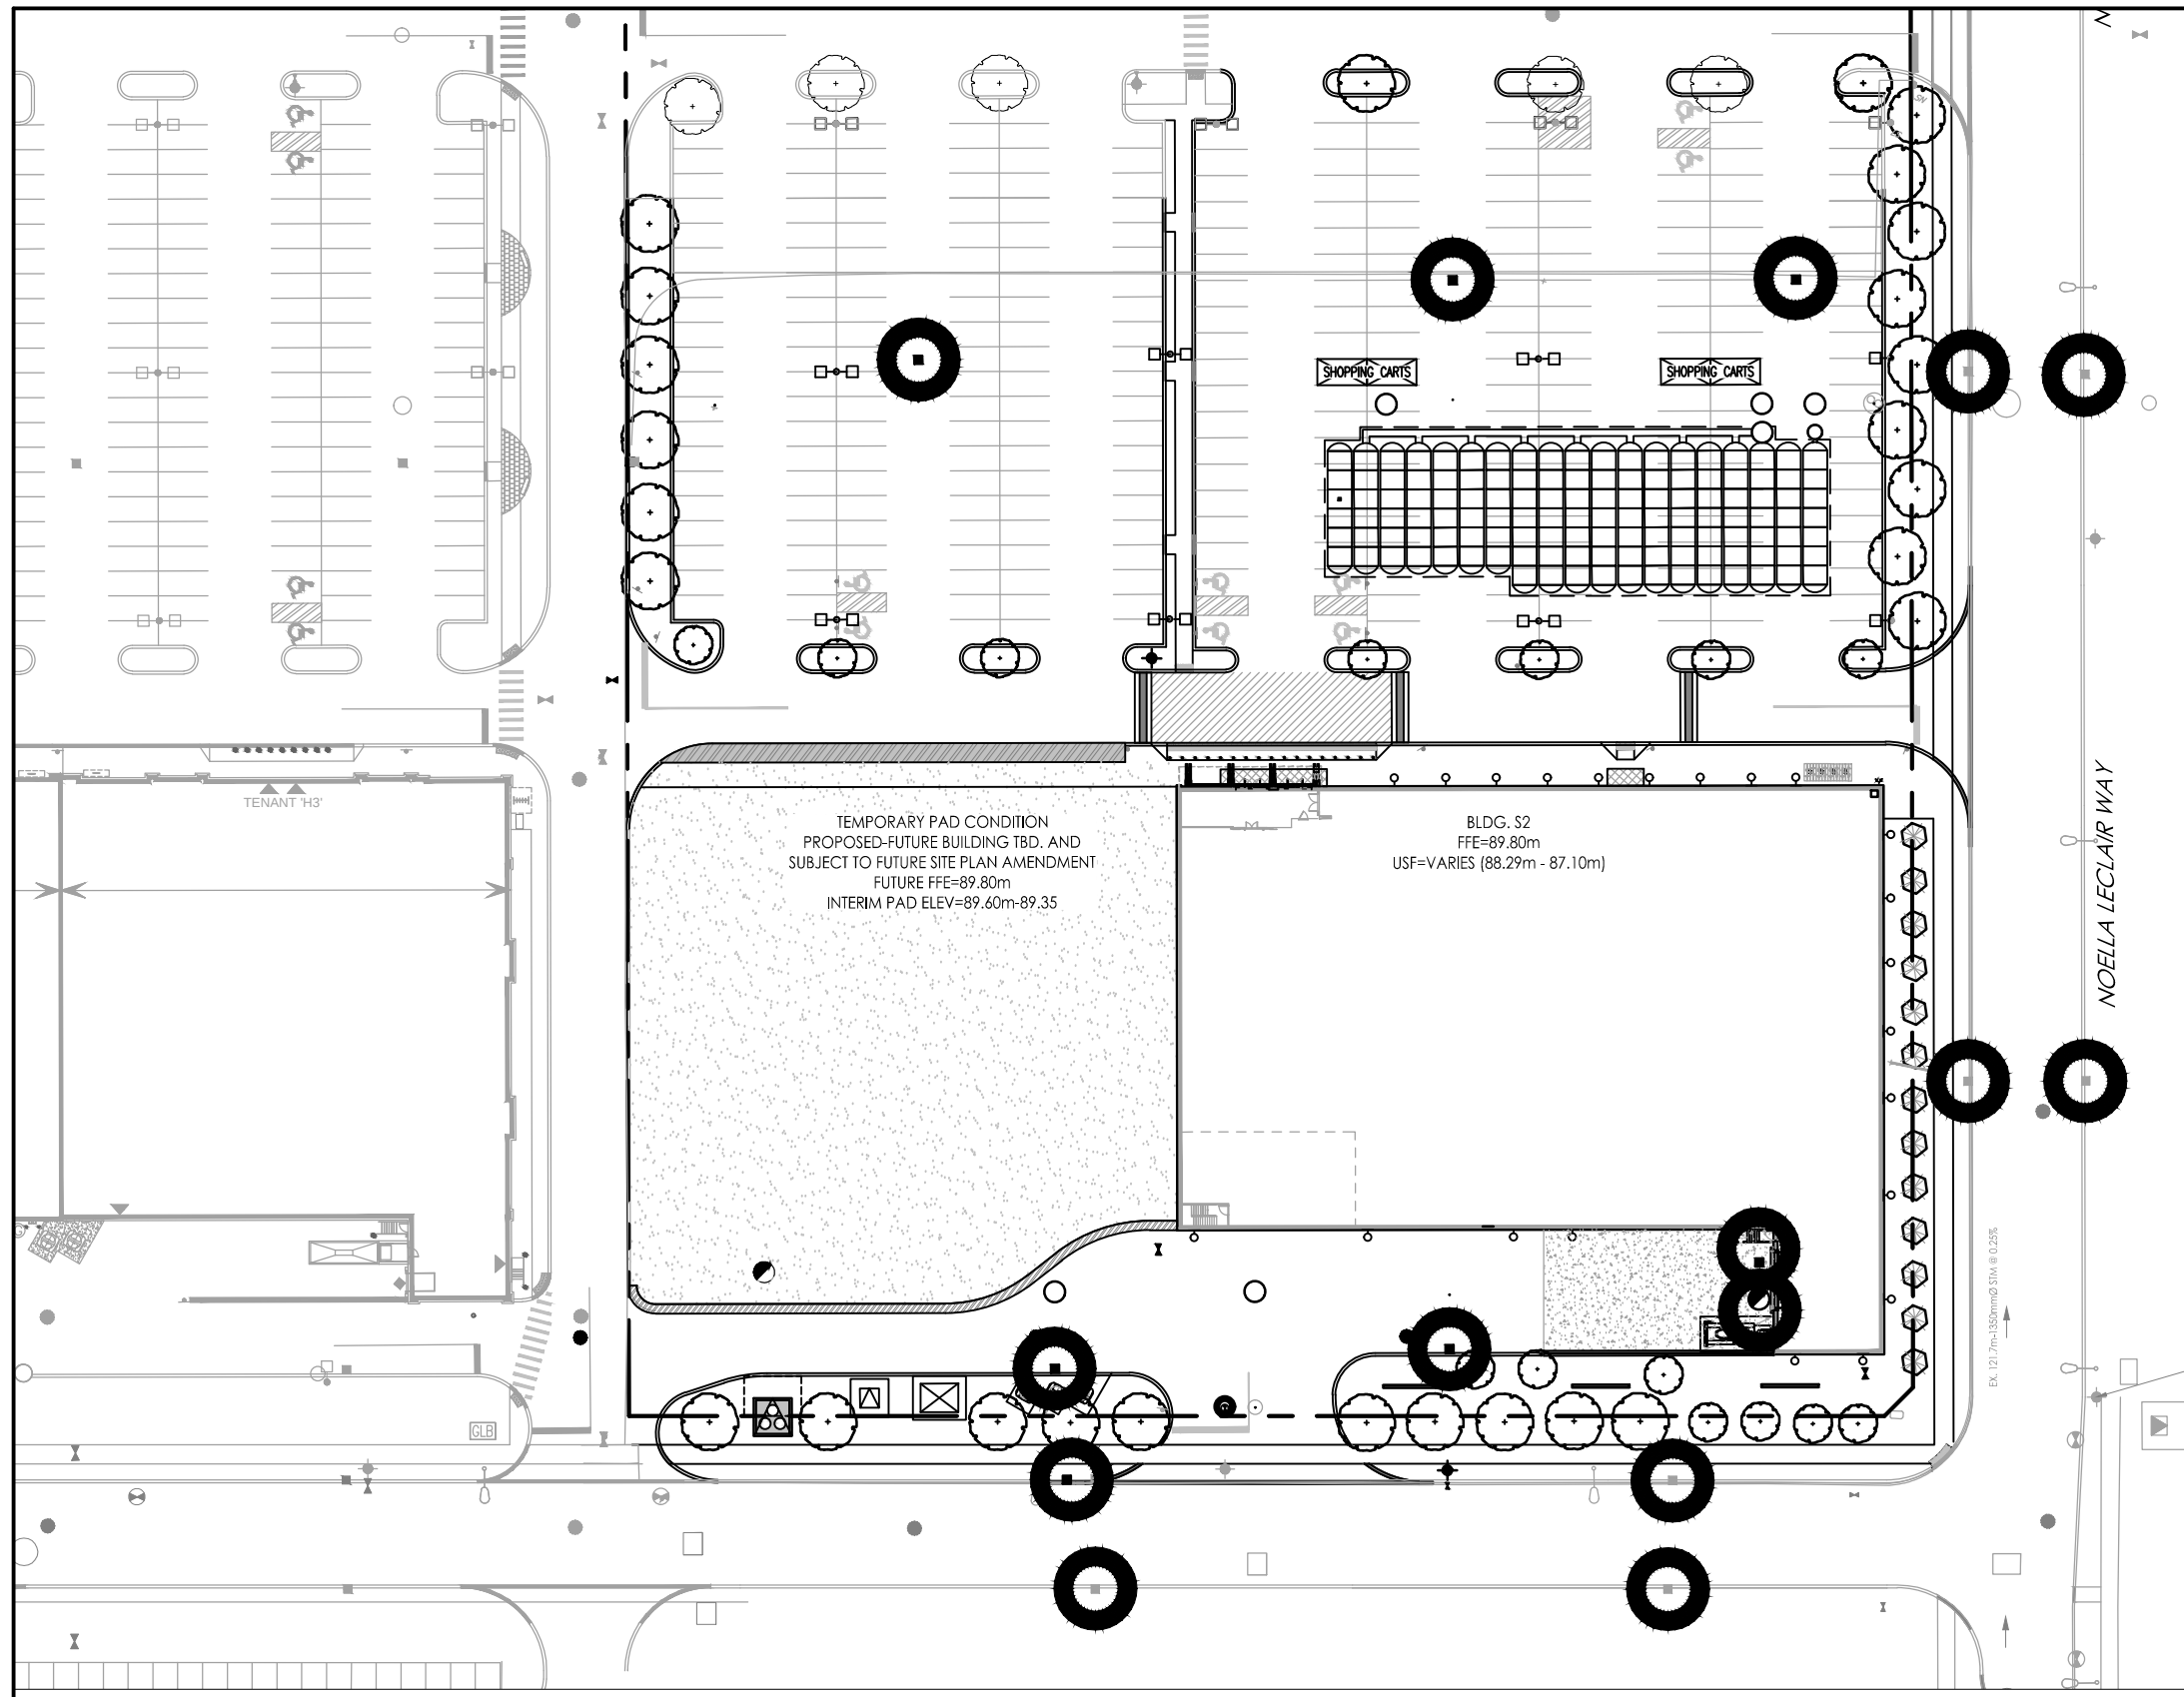


**APPROVED**  
By sevignyo at 1:08 pm, Oct 08, 2025

**JOHN SEVIGNY C.E.T.**  
**MANAGER (A), DEVELOPMENT REVIEW EAST**  
**PLANNING, DEVELOPMENT & BUILDING SERVICES**  
**DEPARTMENT, CITY OF OTTAWA**

Copyright Reserved  
The Contractor shall verify and be responsible for all dimensions. DO NOT scale the drawing - any errors or omissions shall be reported to Stantec without delay.  
The Copyrights to all designs and drawings are the property of Stantec. Reproduction or use for any purpose other than that authorized by Stantec is forbidden.

- Legend**
- PROPOSED SILT FENCE BOUNDARY AS PER OPSD 219.110
  - PROPOSED CATCH BASIN PROTECTION AS PER TERRAFIX SILTSACK DETAIL
  - PROPOSED MUD MAT LOCATION
  - PROPOSED VALVE BOX
  - PROPOSED VALVE CHAMBER
  - PROPOSED FIRE HYDRANT
  - PROPOSED SANITARY SEWER MANHOLE
  - PROPOSED STORM SEWER MANHOLE
  - PROPOSED CATCH BASIN

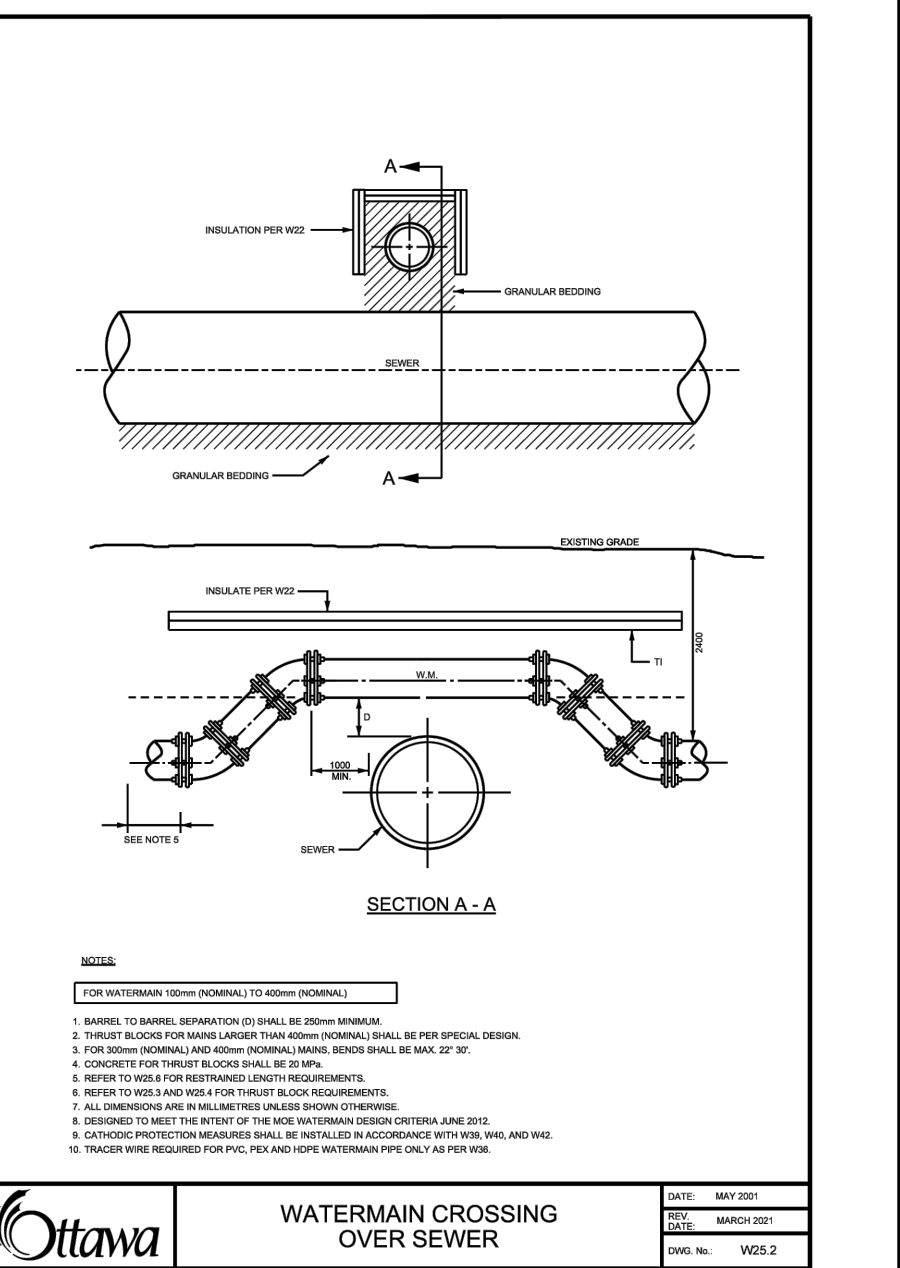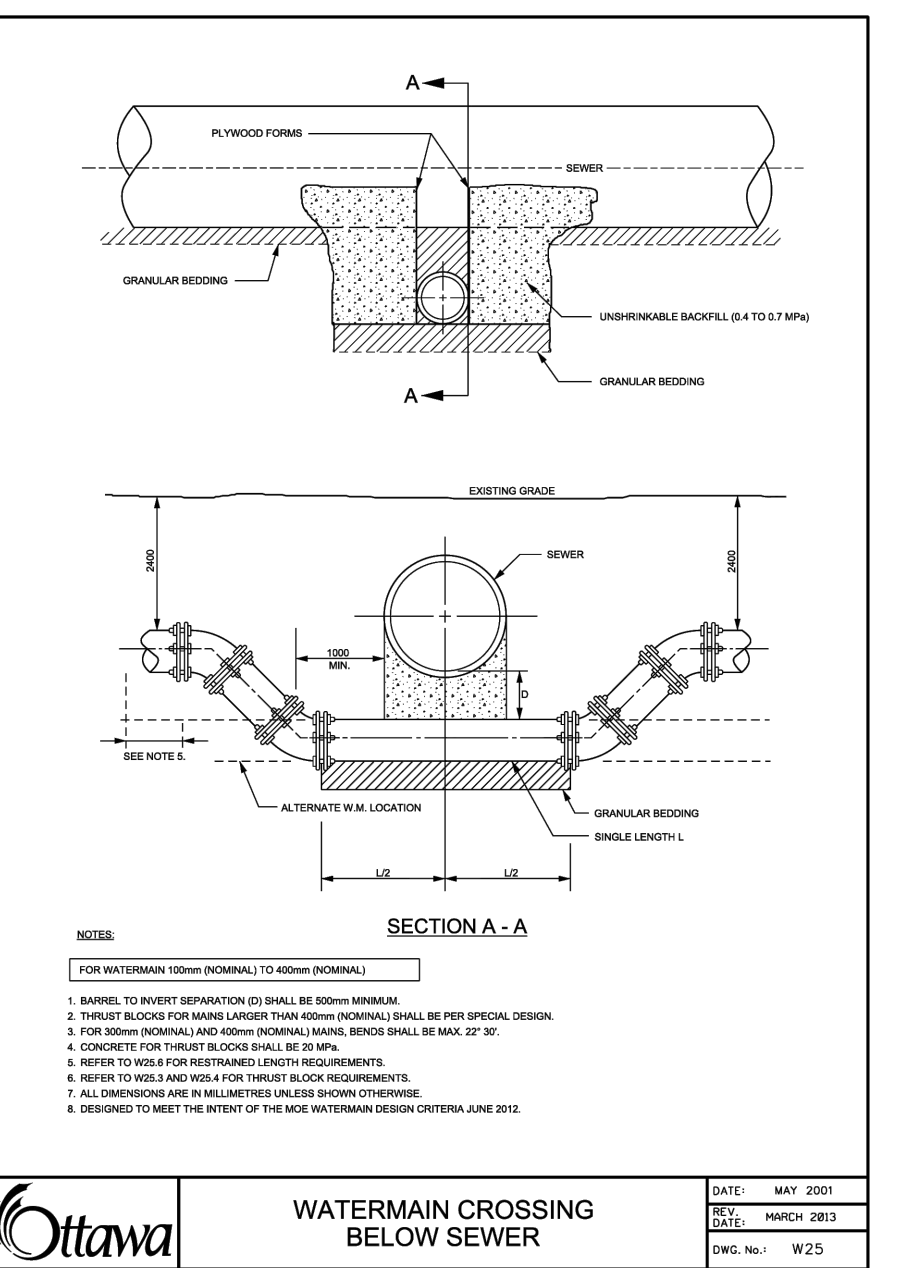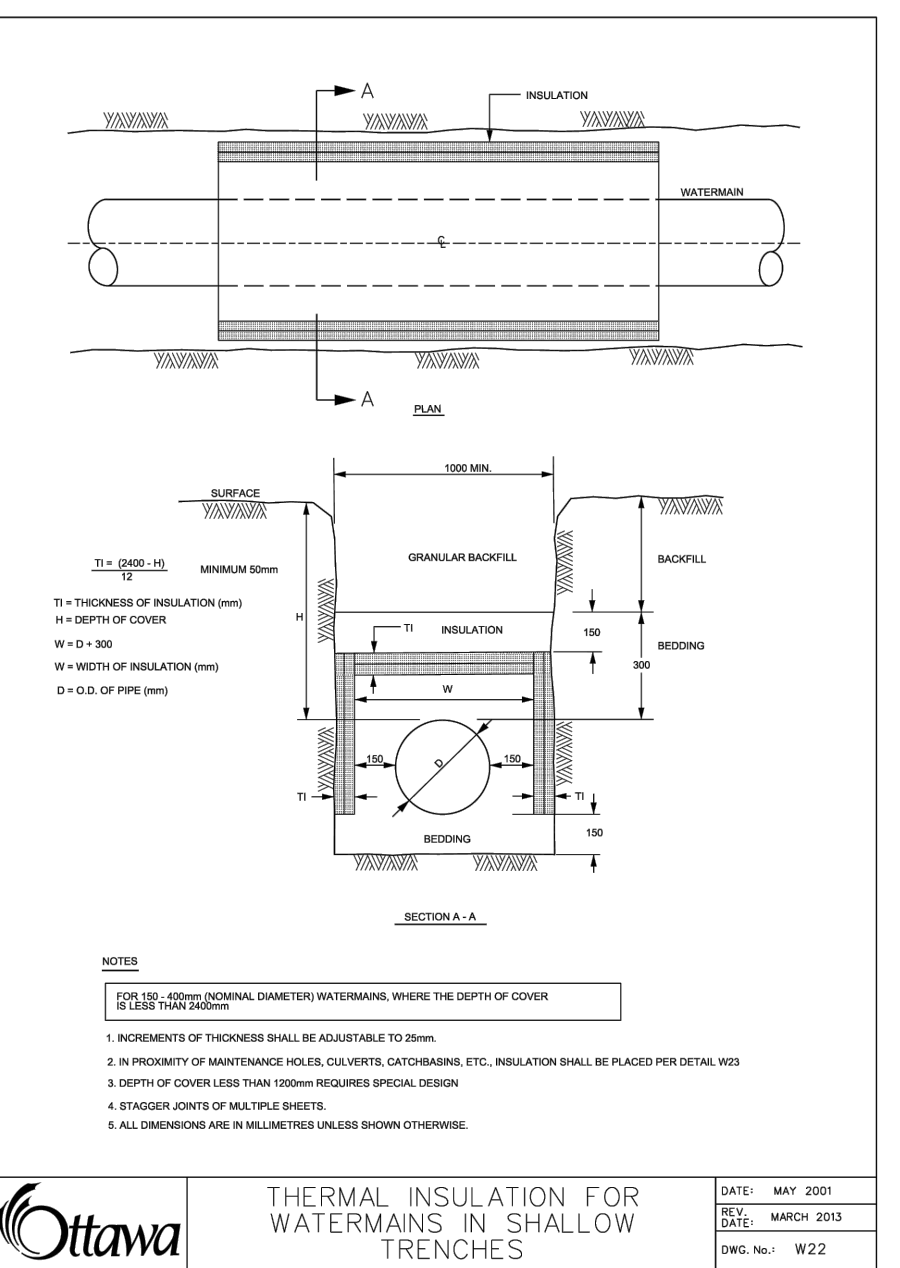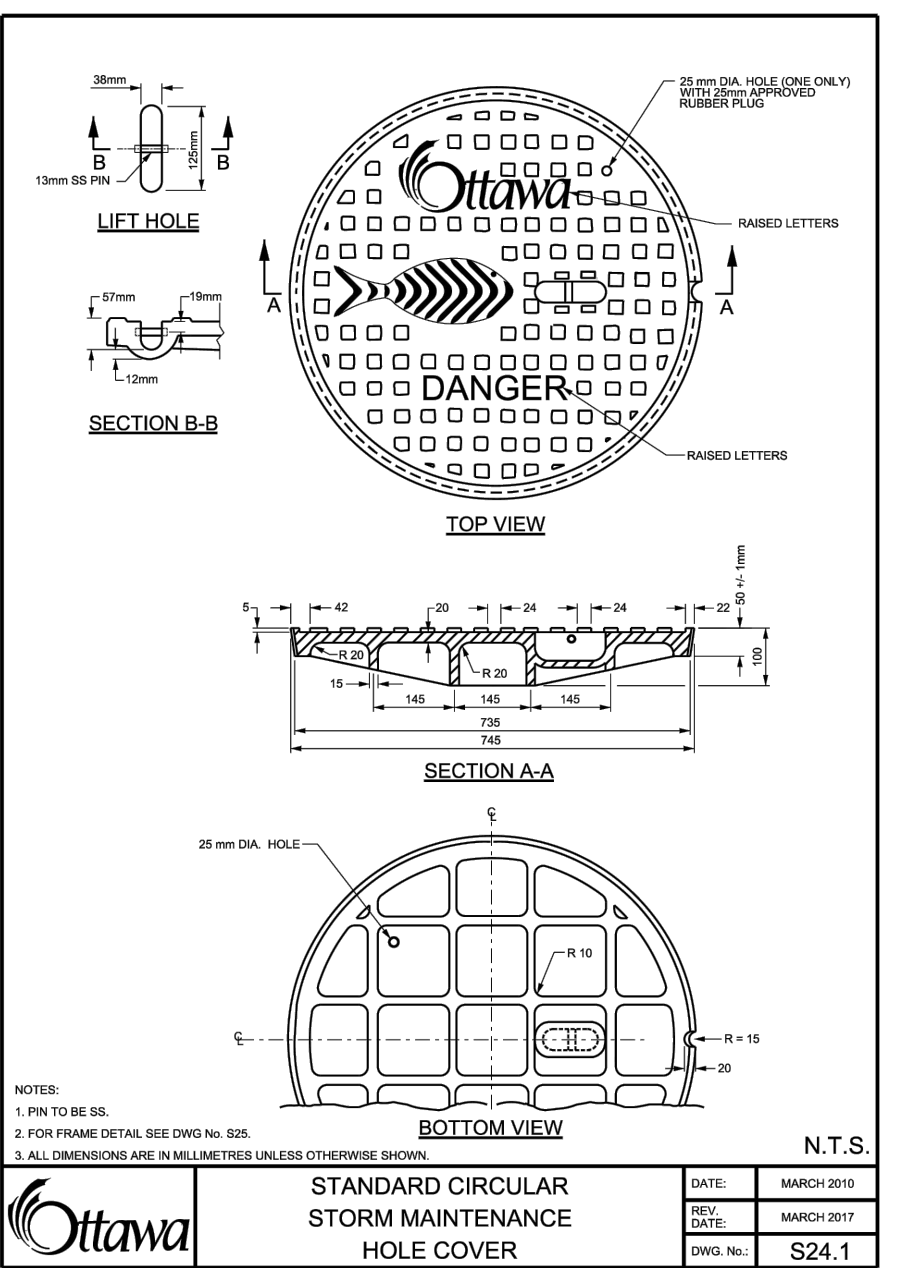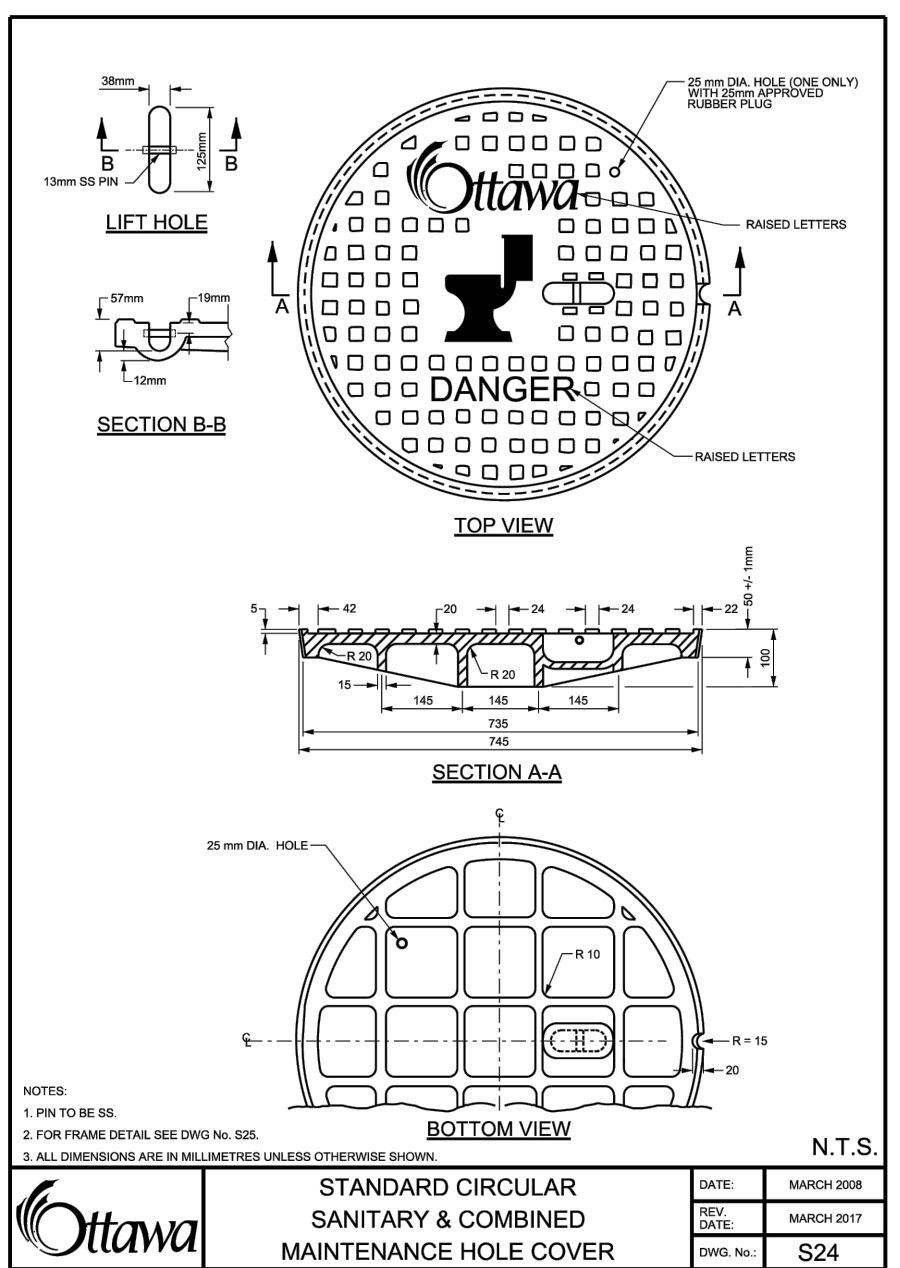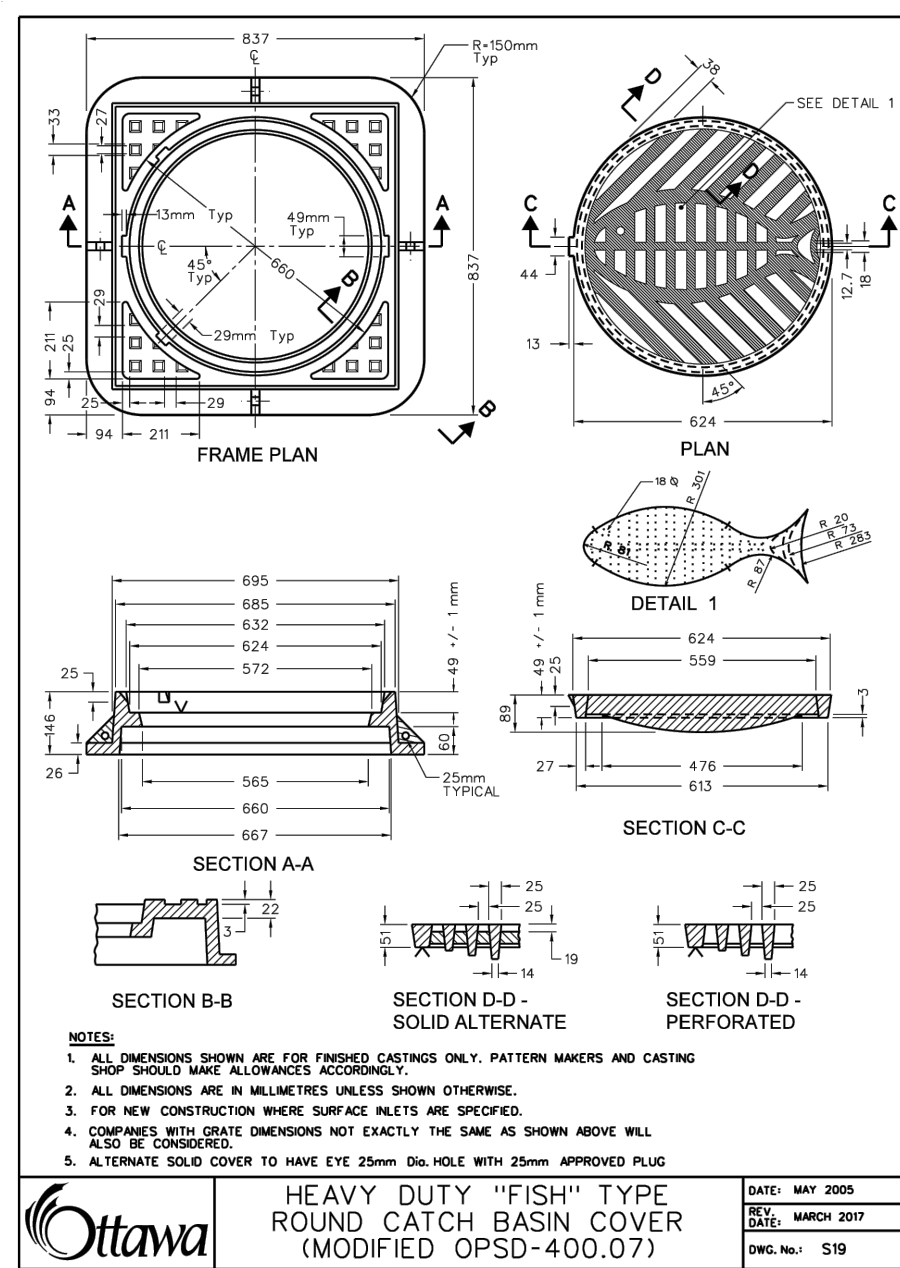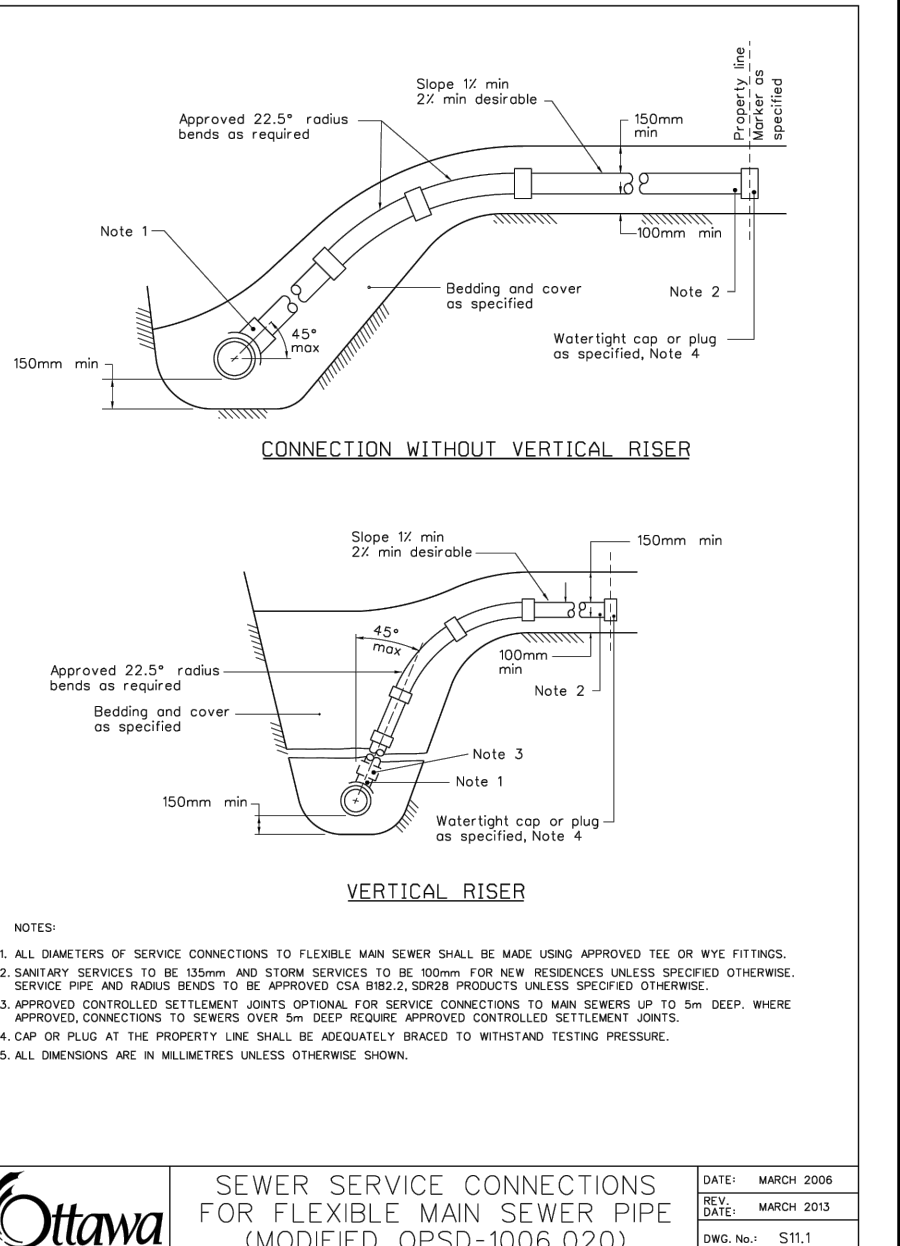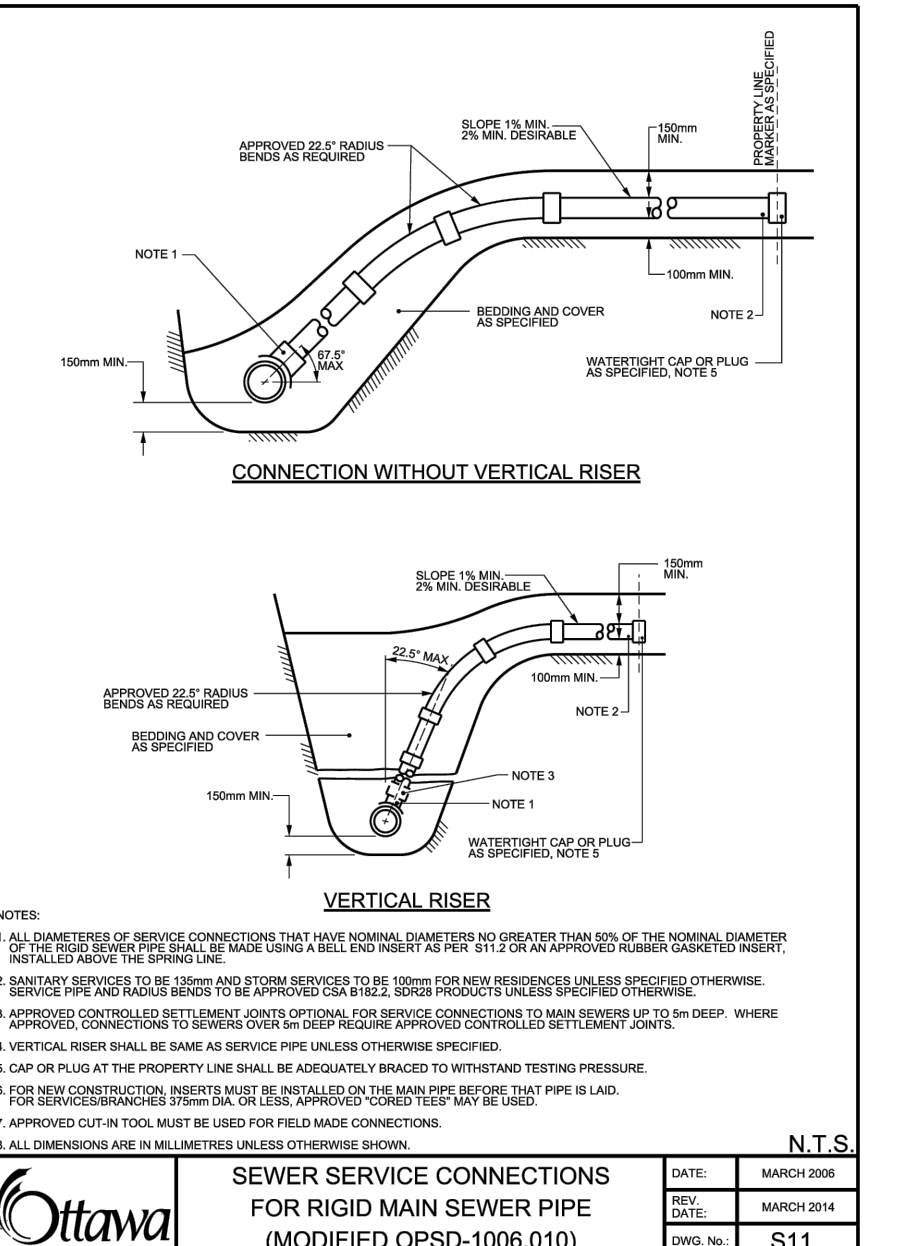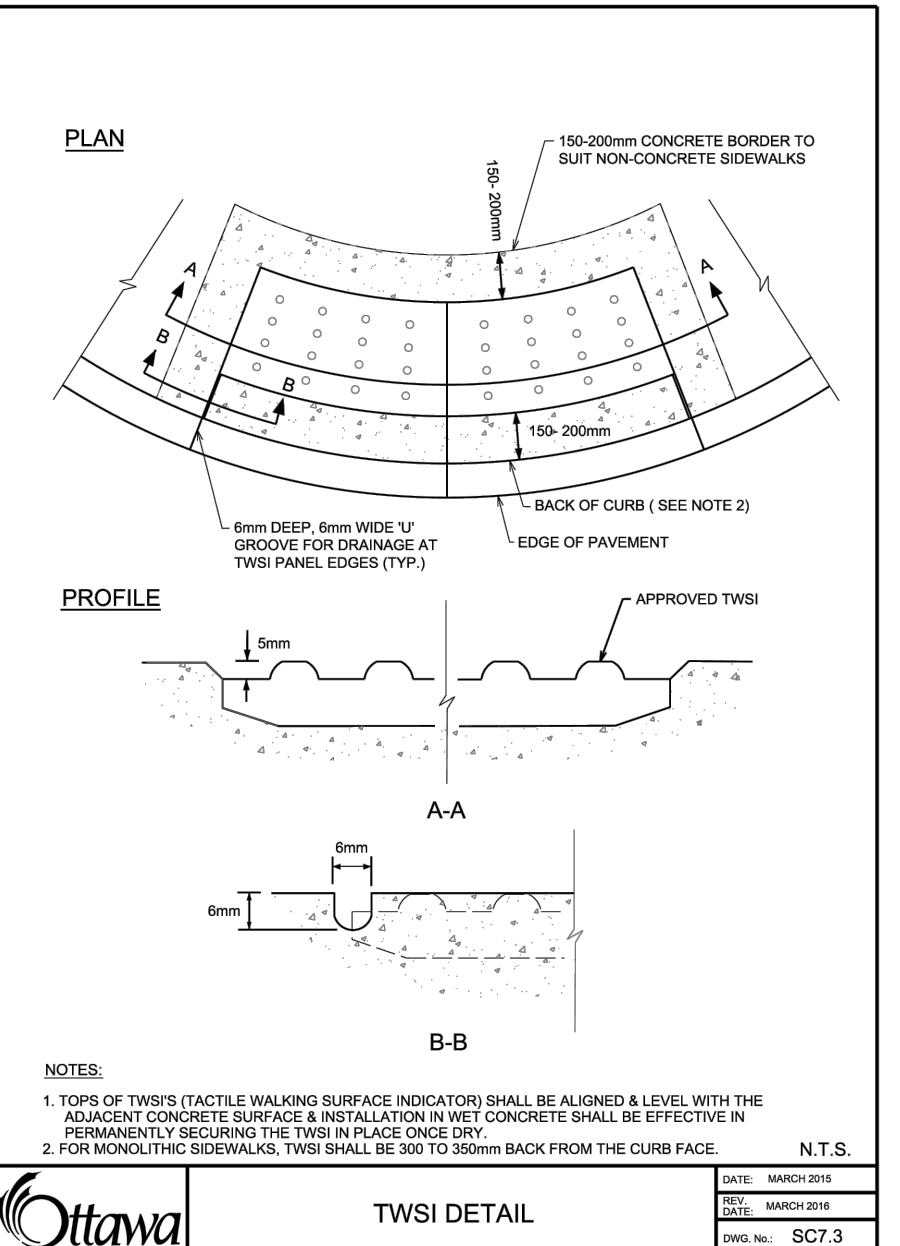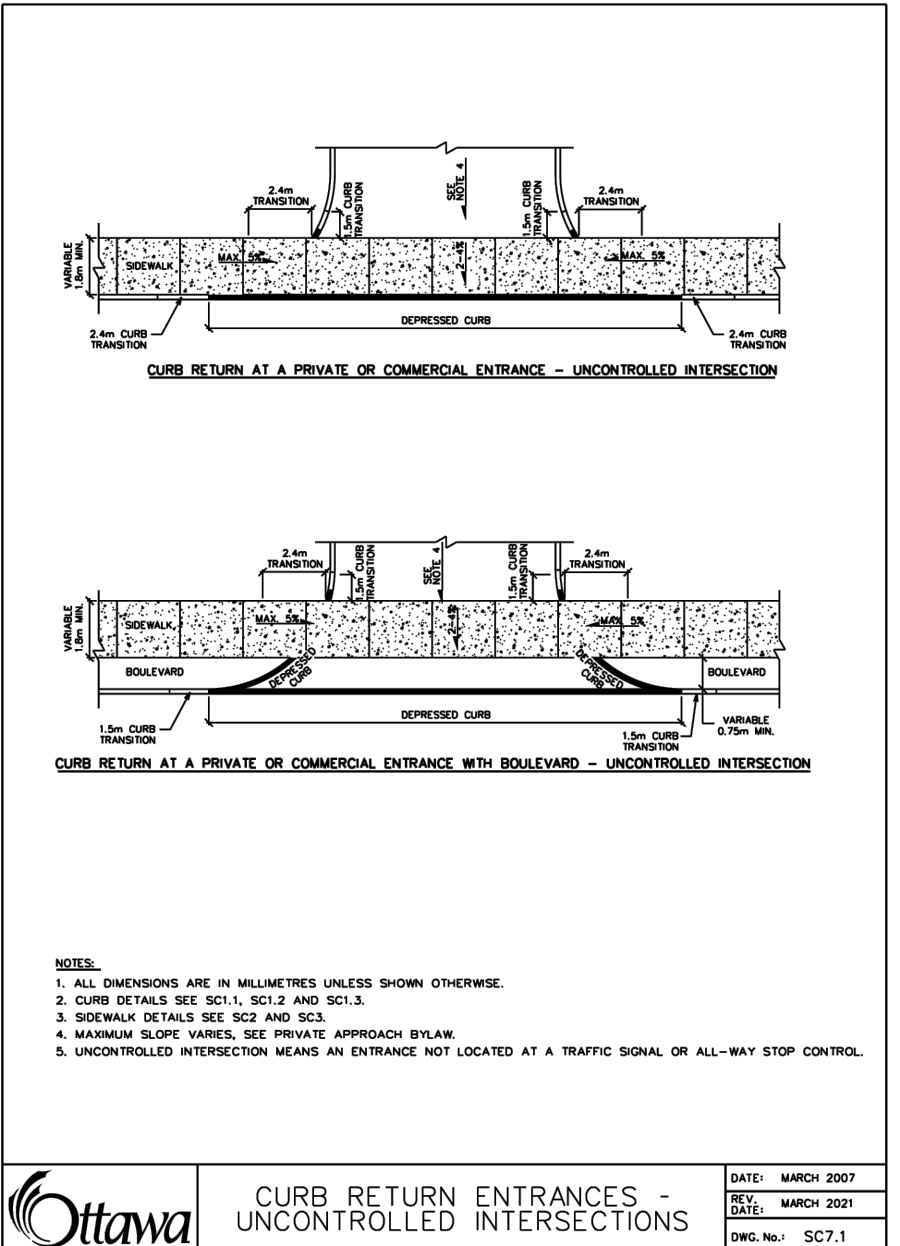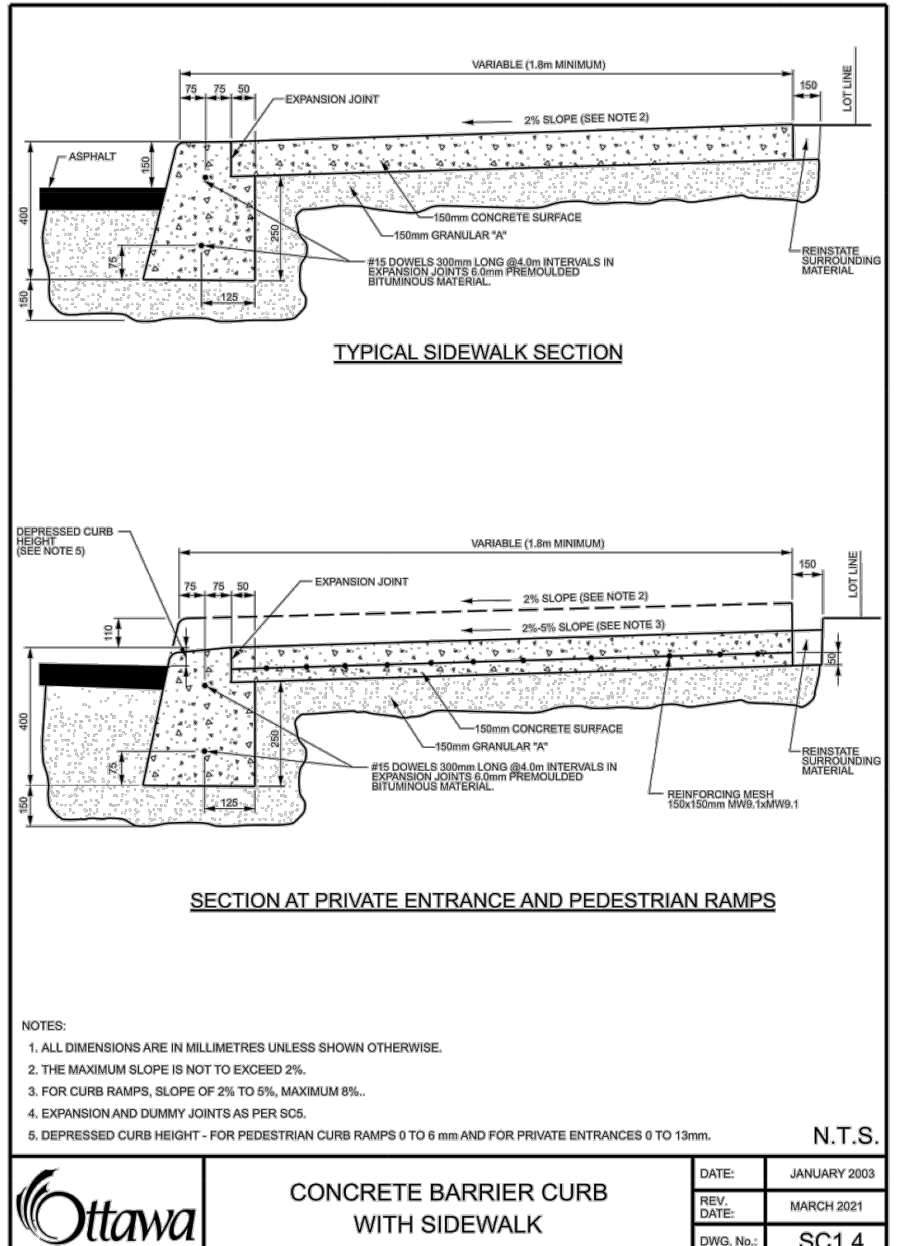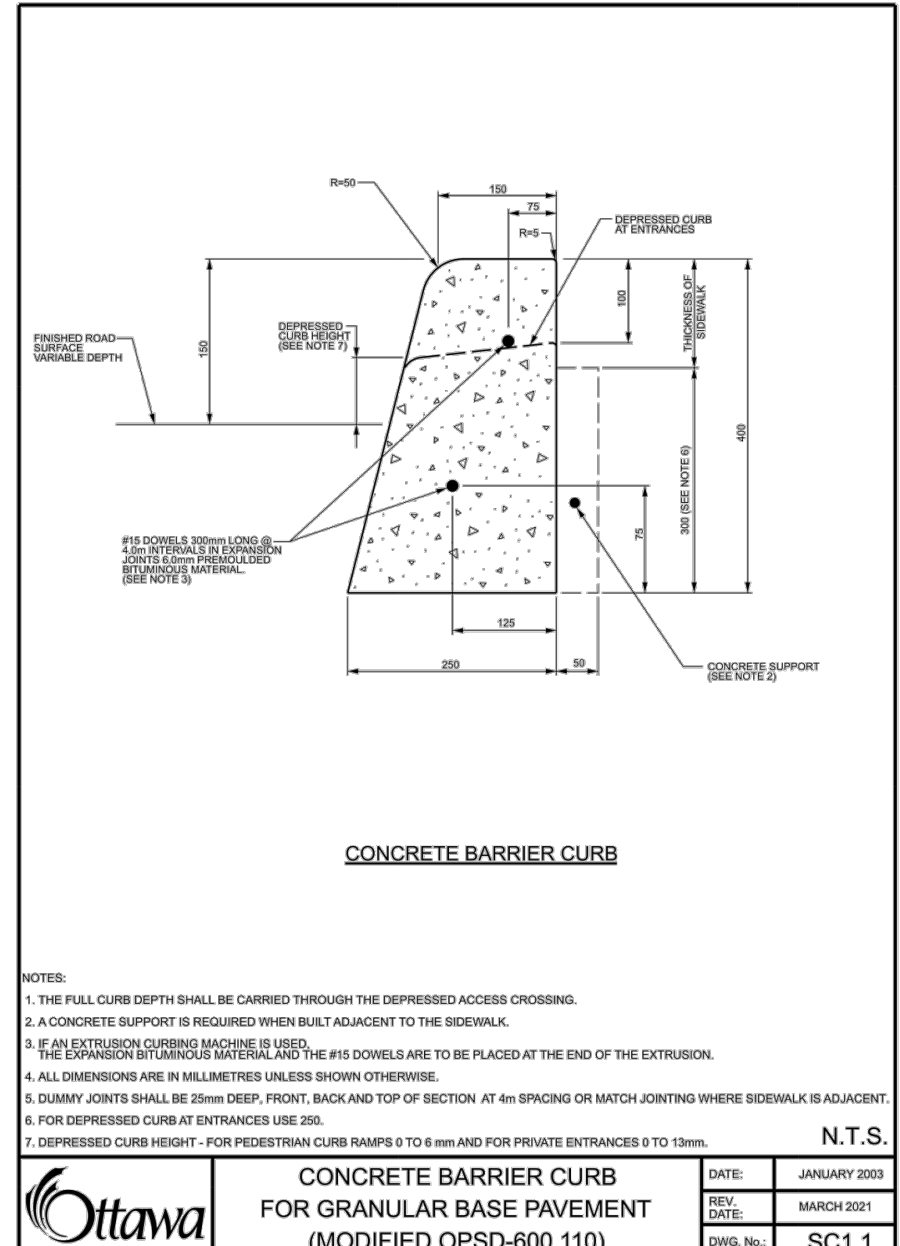

|   |                           |     |    |          |
|---|---------------------------|-----|----|----------|
| 4 | REVISED PER NEW SITE PLAN | MJS | KS | 25.09.11 |
| 3 | REVISED PER CITY COMMENTS | MJS | KS | 25.08.19 |
| 2 | REVISED PER CITY COMMENTS | MJS | KS | 25.07.22 |
| 1 | ISSUED FOR TENDER         | MJS | GR | 25.06.24 |
| 0 | ISSUED FOR SPA            | MJS | KS | 25.04.17 |

|                             |      |       |          |          |
|-----------------------------|------|-------|----------|----------|
| Revision                    | By   | Appd. | YY.MM.DD |          |
| File Name: 160402122 DB.dwg | MJS  | DT    | 25.03.31 |          |
|                             | Dwn. | Chkd. | Dgn.     | YY.MM.DD |

Permit-Seal

Client/Project

SmartREIT (Orleans II) Inc. &  
Mer Bleue Shopping Centres Limited  
3200 HIGHWAY 7, VAUGHAN, ON, L4K 5Z5  
Orleans II Frontage Phase 3  
2025 MER BLEUE ROAD  
OTTAWA, ON, CANADA

Title  
**EROSION CONTROL PLAN  
AND DETAIL SHEET**

|             |       |            |
|-------------|-------|------------|
| Project No. | Scale | 0 5 15 25m |
| 160402122   | 1:500 |            |
| Drawing No. | Sheet | Revision   |