


Copyright Reserved

The Contractor shall verify and be responsible for all dimensions. DO NOT scale the drawing - any errors or omissions shall be reported to Stantec without delay.

The Copyrights to all designs and drawings are the property of Stantec. Reproduction or use for any purpose other than that authorized by Stantec is forbidden.

Legend

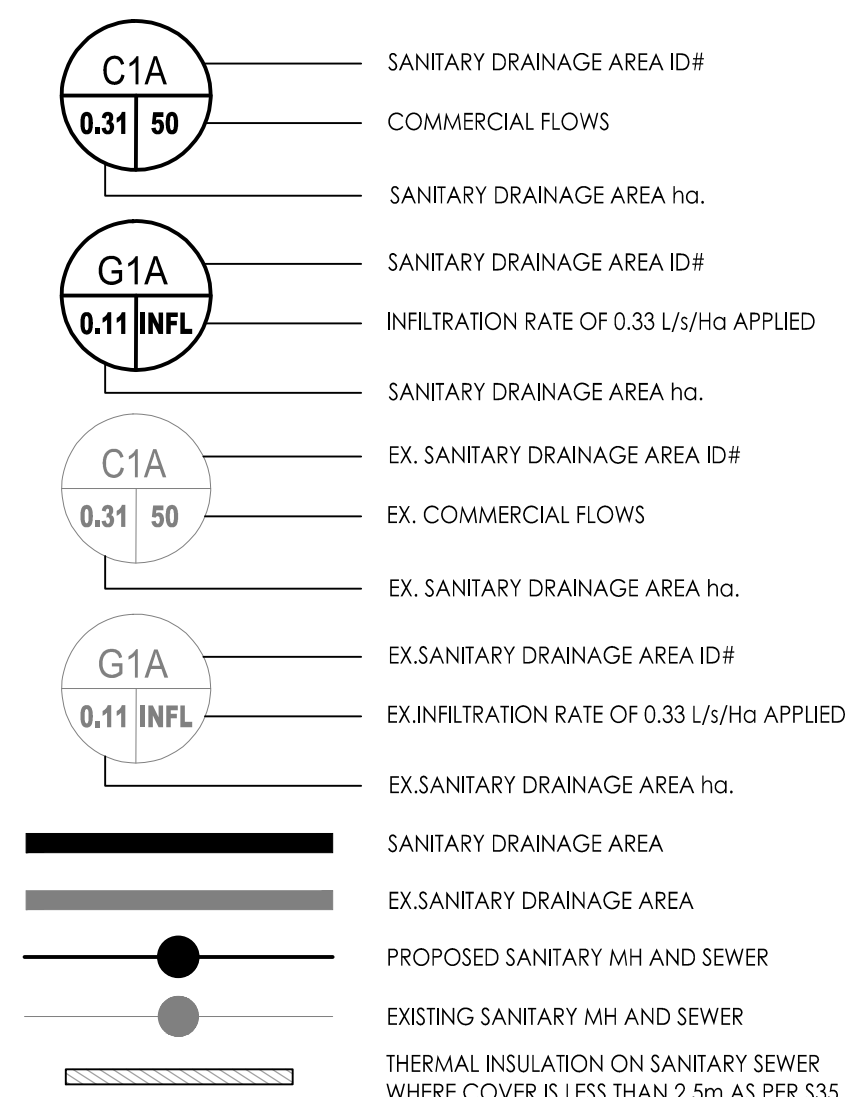

Notes

4	REVISED PER NEW SITE PLAN	MJS	KS	25.09.17
3	REVISED PER CITY COMMENTS	MJS	KS	25.08.19
2	REVISED PER CITY COMMENTS	MJS	KS	25.07.22
1	ISSUED FOR TENDER	MJS	GR	25.06.24
0	ISSUED FOR SPA	MJS	KS	25.04.17
Revision		By	Appd.	YY.MM.DD
File Name:	16402122 DB.dwg	MJS	DT	25.03.31
		Down.	Chkd.	Desgn.
				YY.MM.DD

Permit-Seal

Client/Project

SmartREIT (Orleans II) Inc. &
Mer Bleue Shopping Centres Limited
3200 HIGHWAY 7, VAUGHAN, ON, L4K 5Z5
Orleans II Frontage Phase 3
2025 MER BLEUE ROAD
OTTAWA, ON, CANADA

Title


SANITARY DRAINAGE PLAN

Project No. 160402122

Scale 0 5 15 25m
1:500

Drawing No.	Sheet	Revision
-------------	-------	----------

SA-1 7 of 7 4
PLAN # 19289

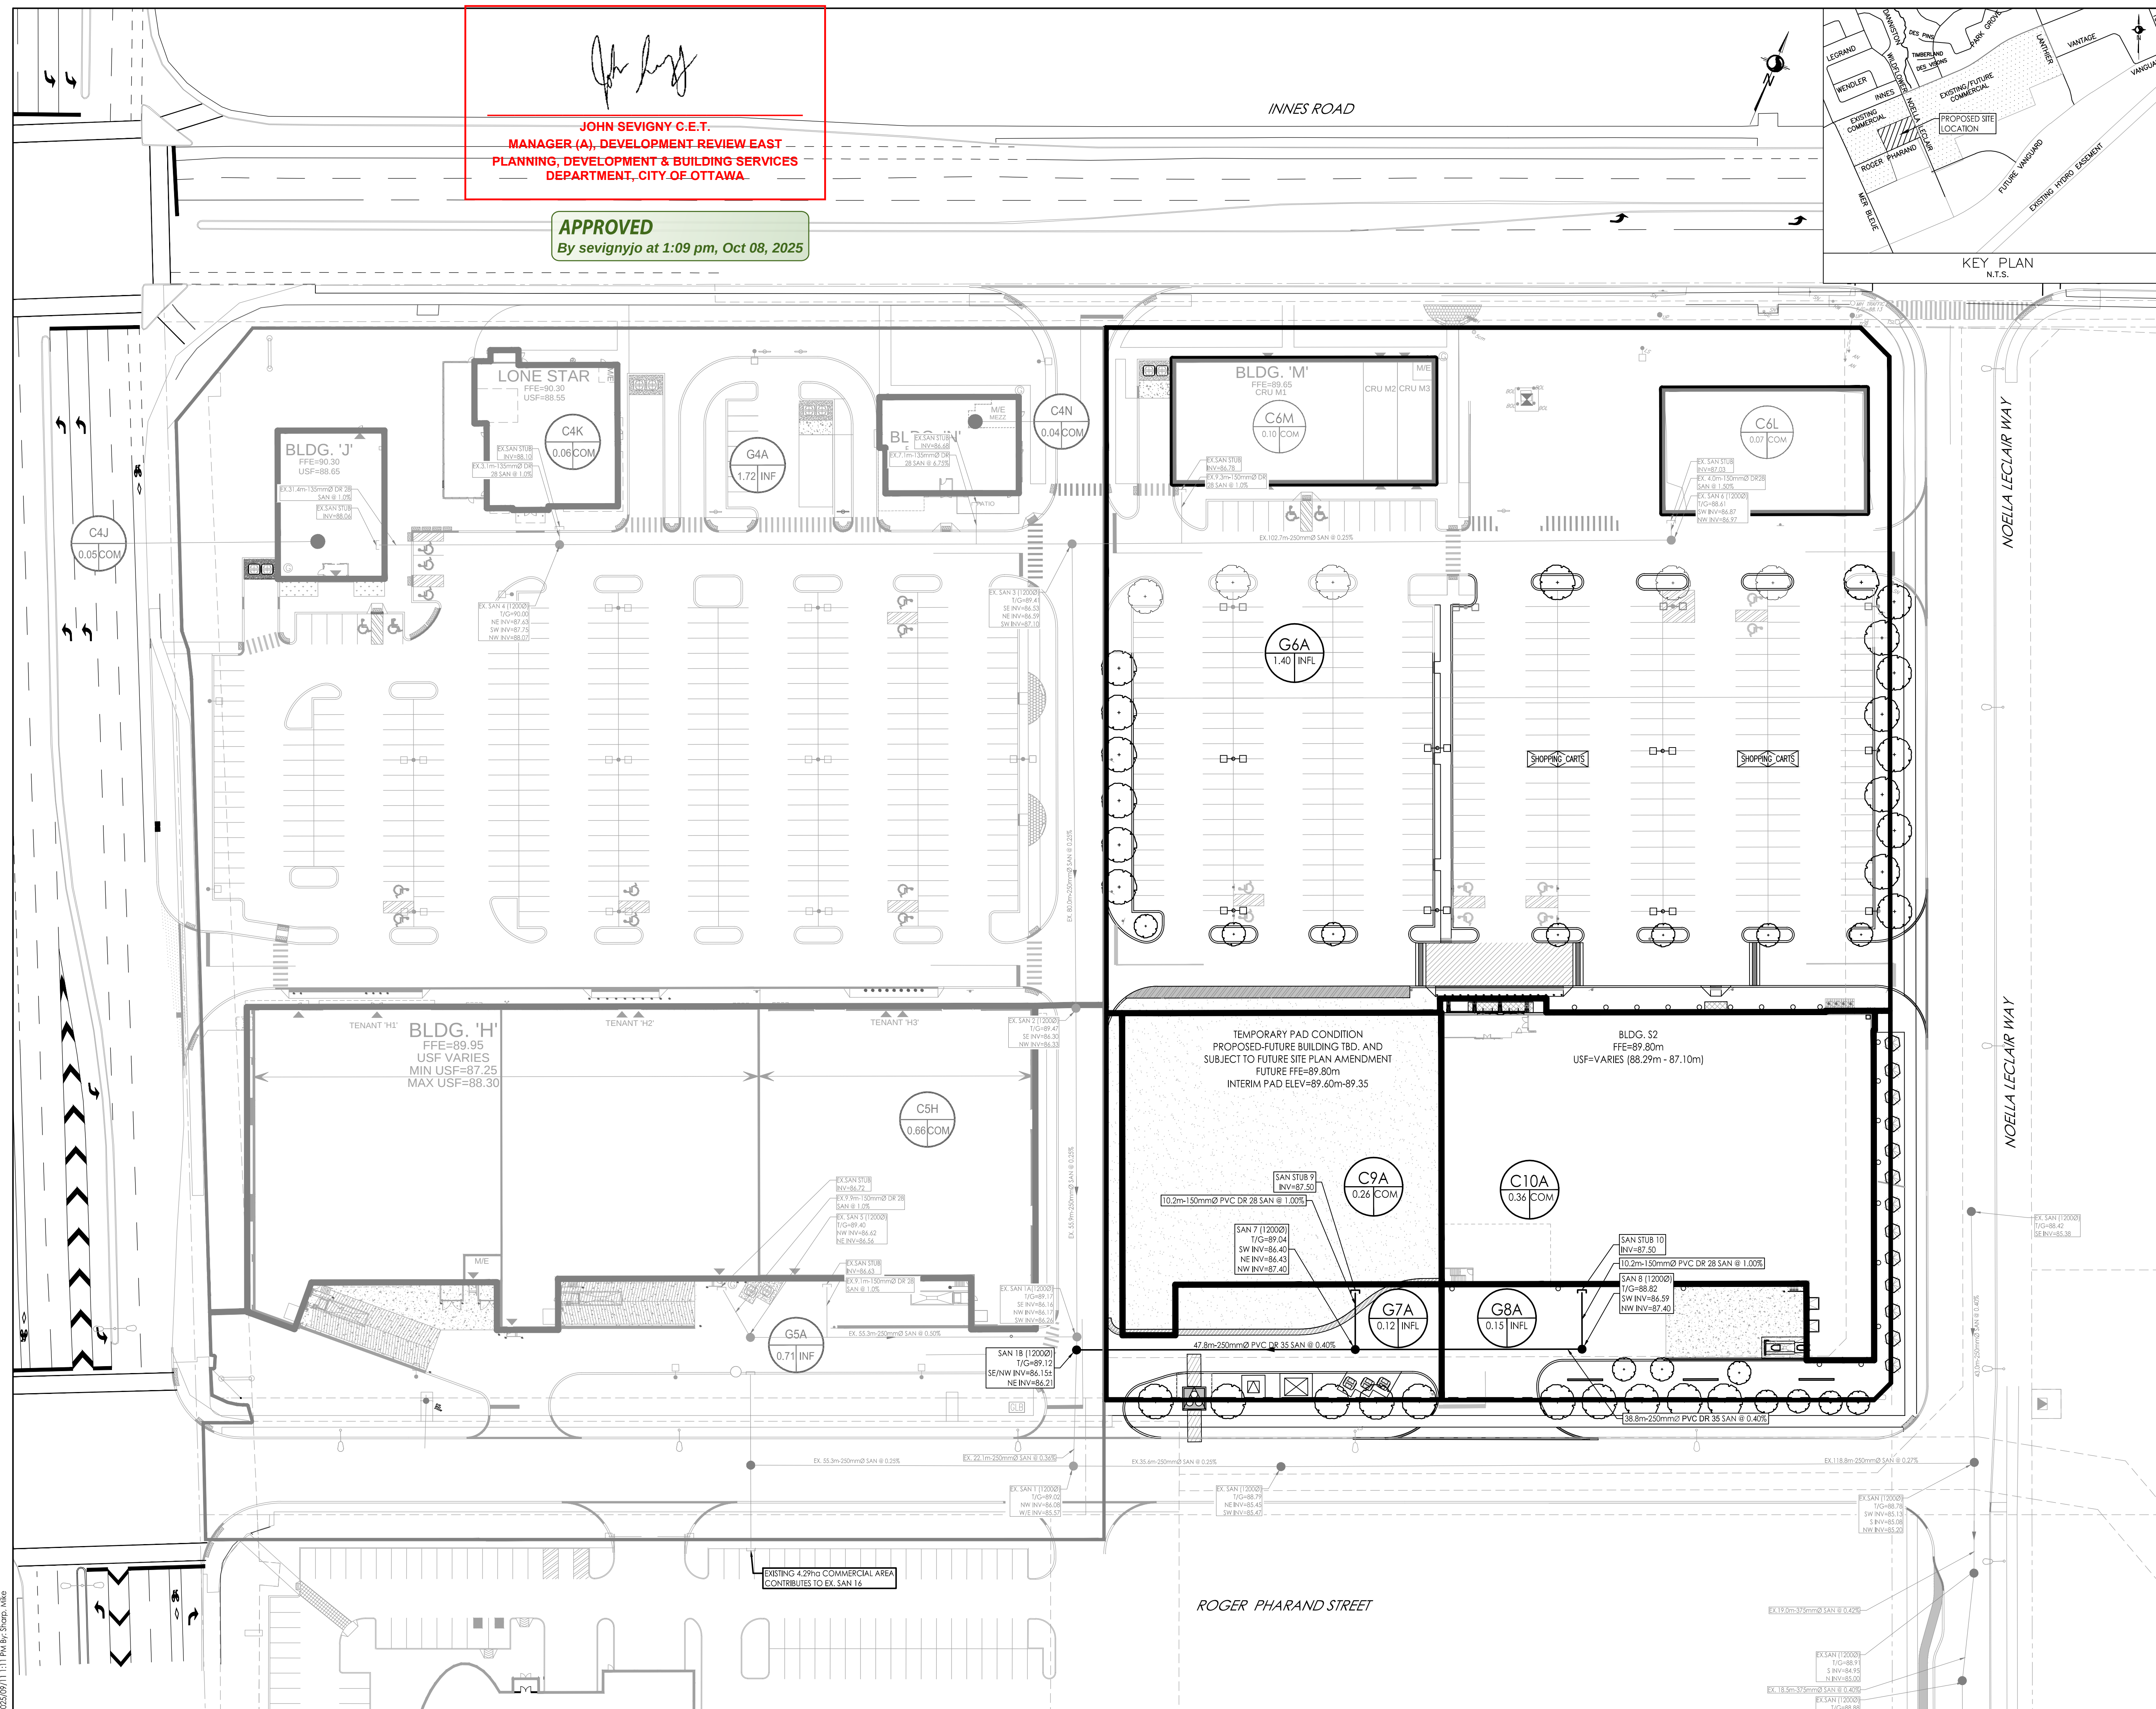

...\\01-604\active\160402122\design\drawing\160402122 DB.dwg

ORIGINAL SHEET: ARCH 1

—

PLAN # 19289