

600

1800


TYPICAL BICYCLE PARKING SPACE

DRAWN: Author	CHECKED: Checker
SCALE: As indicated	SHEET No: A.150 Plan No. : # 10026
PROJECT No: 2507	

DD07-12-25-0054

PLOT DATE: 2025-10-08 10:58:39 AM

[illegible]

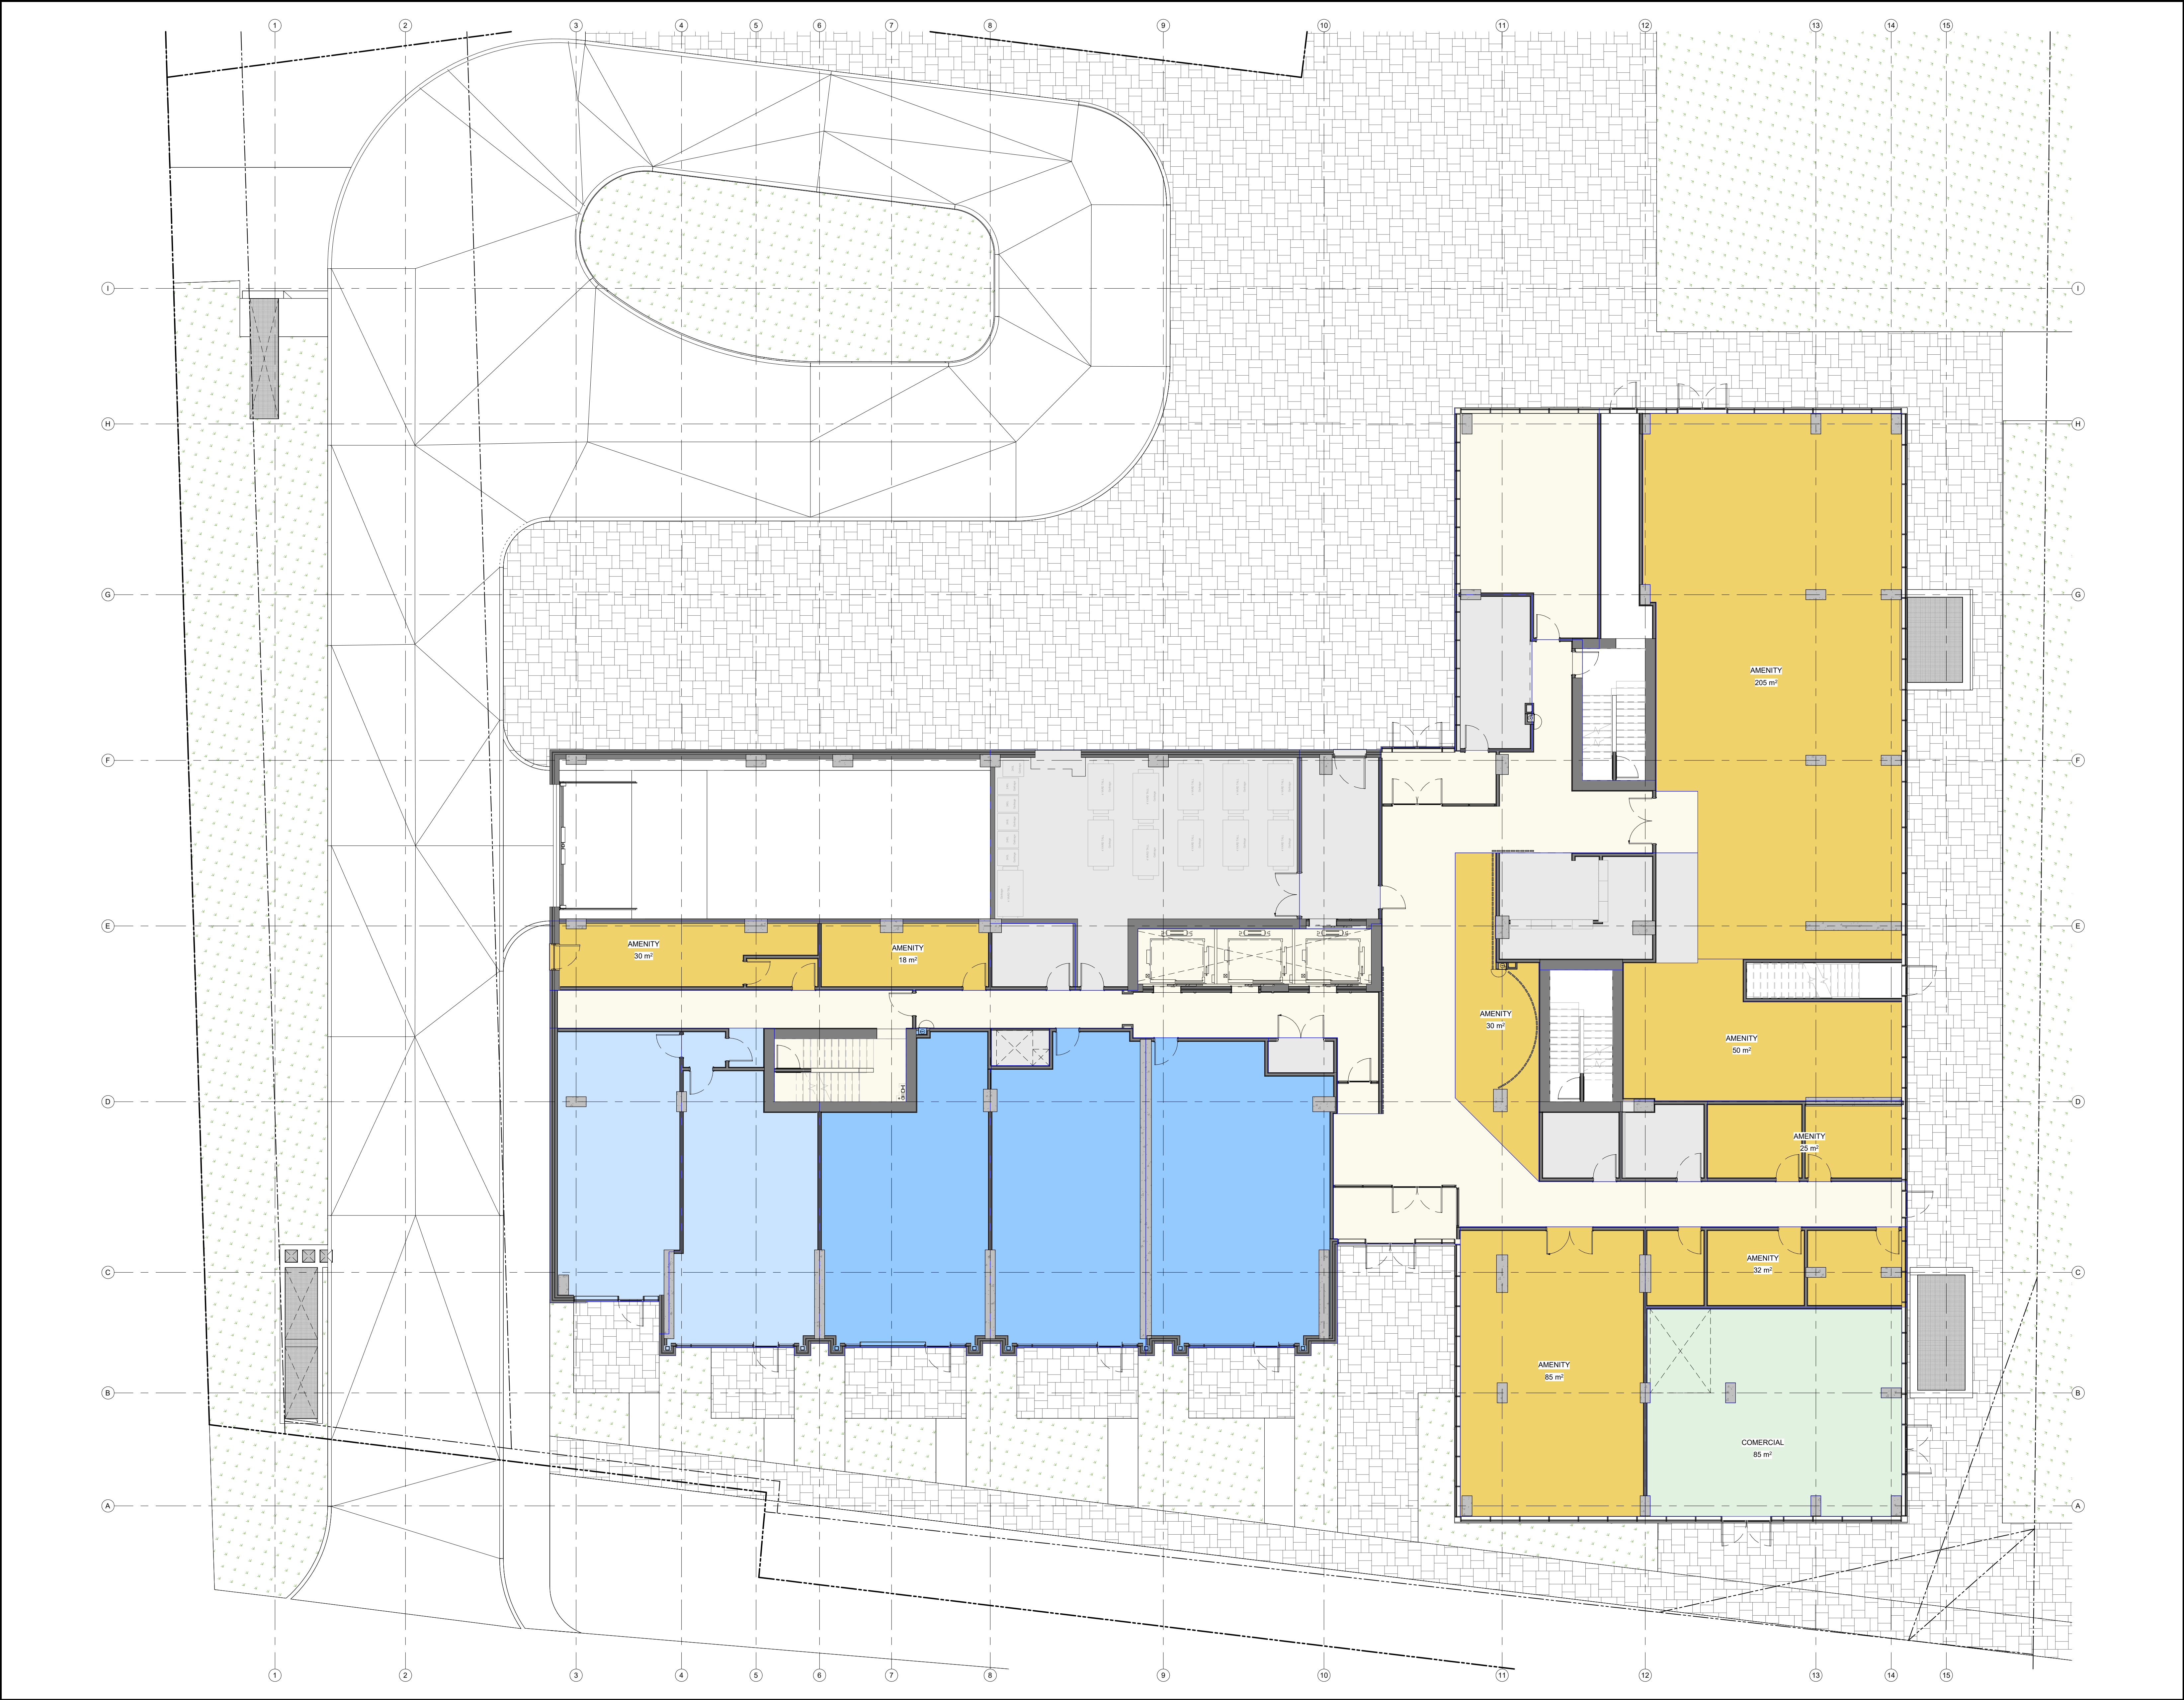

IT IS THE RESPONSIBILITY OF THE APPROPRIATE CONTRACTOR TO CHECK AND VERIFY ALL DIMENSIONS ON SITE AND TO REPORT ALL ERRORS AND/OR OMISSIONS TO THE ARCHITECT.

ALL CONTRACTORS MUST COMPLY WITH ALL PERTINENT CODES AND BY-LAWS.

THIS DRAWING MAY NOT BE USED FOR CONSTRUCTION UNTIL SIGNED BY THE ARCHITECT.

DO NOT SCALE DRAWINGS.

COPYRIGHT RESERVED.

No.	DESCRIPTION	YYYY-MM-DD
REVISIONS:		

ARCHITECT SEAL:

NORTH ARROW:

TRUE NORTH

CLIENT:

TCU
TCU DEVELOPMENT CORPORATION

ARCHITECT:

rla/architecture
56 Beech Street, Ottawa, Ontario K1S 3J6
t.613.724.9932 f.613.724.1209 www.rodericklahey.ca

PROJECT TITLE:

1137 OGILVIE ROAD

OTTAWA, ON

SHEET TITLE:

GROUND FLOOR PLAN

DRAWN:

Author

CHECKED:

Checker

SCALE:

1 : 100

SHEET No:

A.152

PROJECT No:

2507

Plan No.: # 19036

PLOT DATE: 2025-10-08 8:48:31 AM

COPYRIGHT RESERVED.

BARRIER FREE
RESIDENTIALREVISIONS:

NORTH ARROW:

TRUE NORTH

TCU

rla / architecture

2nd FLOOR PLAN

Blank No. # 10000

Plan No.: # 19036

COPYRIGHT RESERVED.

BARRIER FREE
RESIDENTIALARCHITECT SEAL:

NORTH ARROW:

TRUE NORTH

TCU DEVELOPMENT CORPORATION

PROJECT TITLE

OTTAWA, ON

3rd FLOOR PLAN

Author

SCALE:

1 : 100

Checker

SHEET No:

A 154

Plan No.: # 19036

6
a


D07-12-25-0054

COPYRIGHT RESERVED.

BARRIER FREE
RESIDENTIAL

ARCHITECT SEAL:

RIGHT ARROW:

 

CLIENT:



ARCHITECT

PROJECT TITLE

OTTAWA, ON

TYPICAL 6th-21st FLOOR PLAN

DRAWN

Author

ECKED

necke

2015

 $1 \cdot 10$

APPENDIX

PROSEC
DE07


A.157

an No. : # 19036

PAPER SIZE: ISO Full Bleed B1 (707.00 x 1000.00mm)

PLOT DATE: 2025-10-08 10:59:45 AM

COPYRIGHT RESERVED.

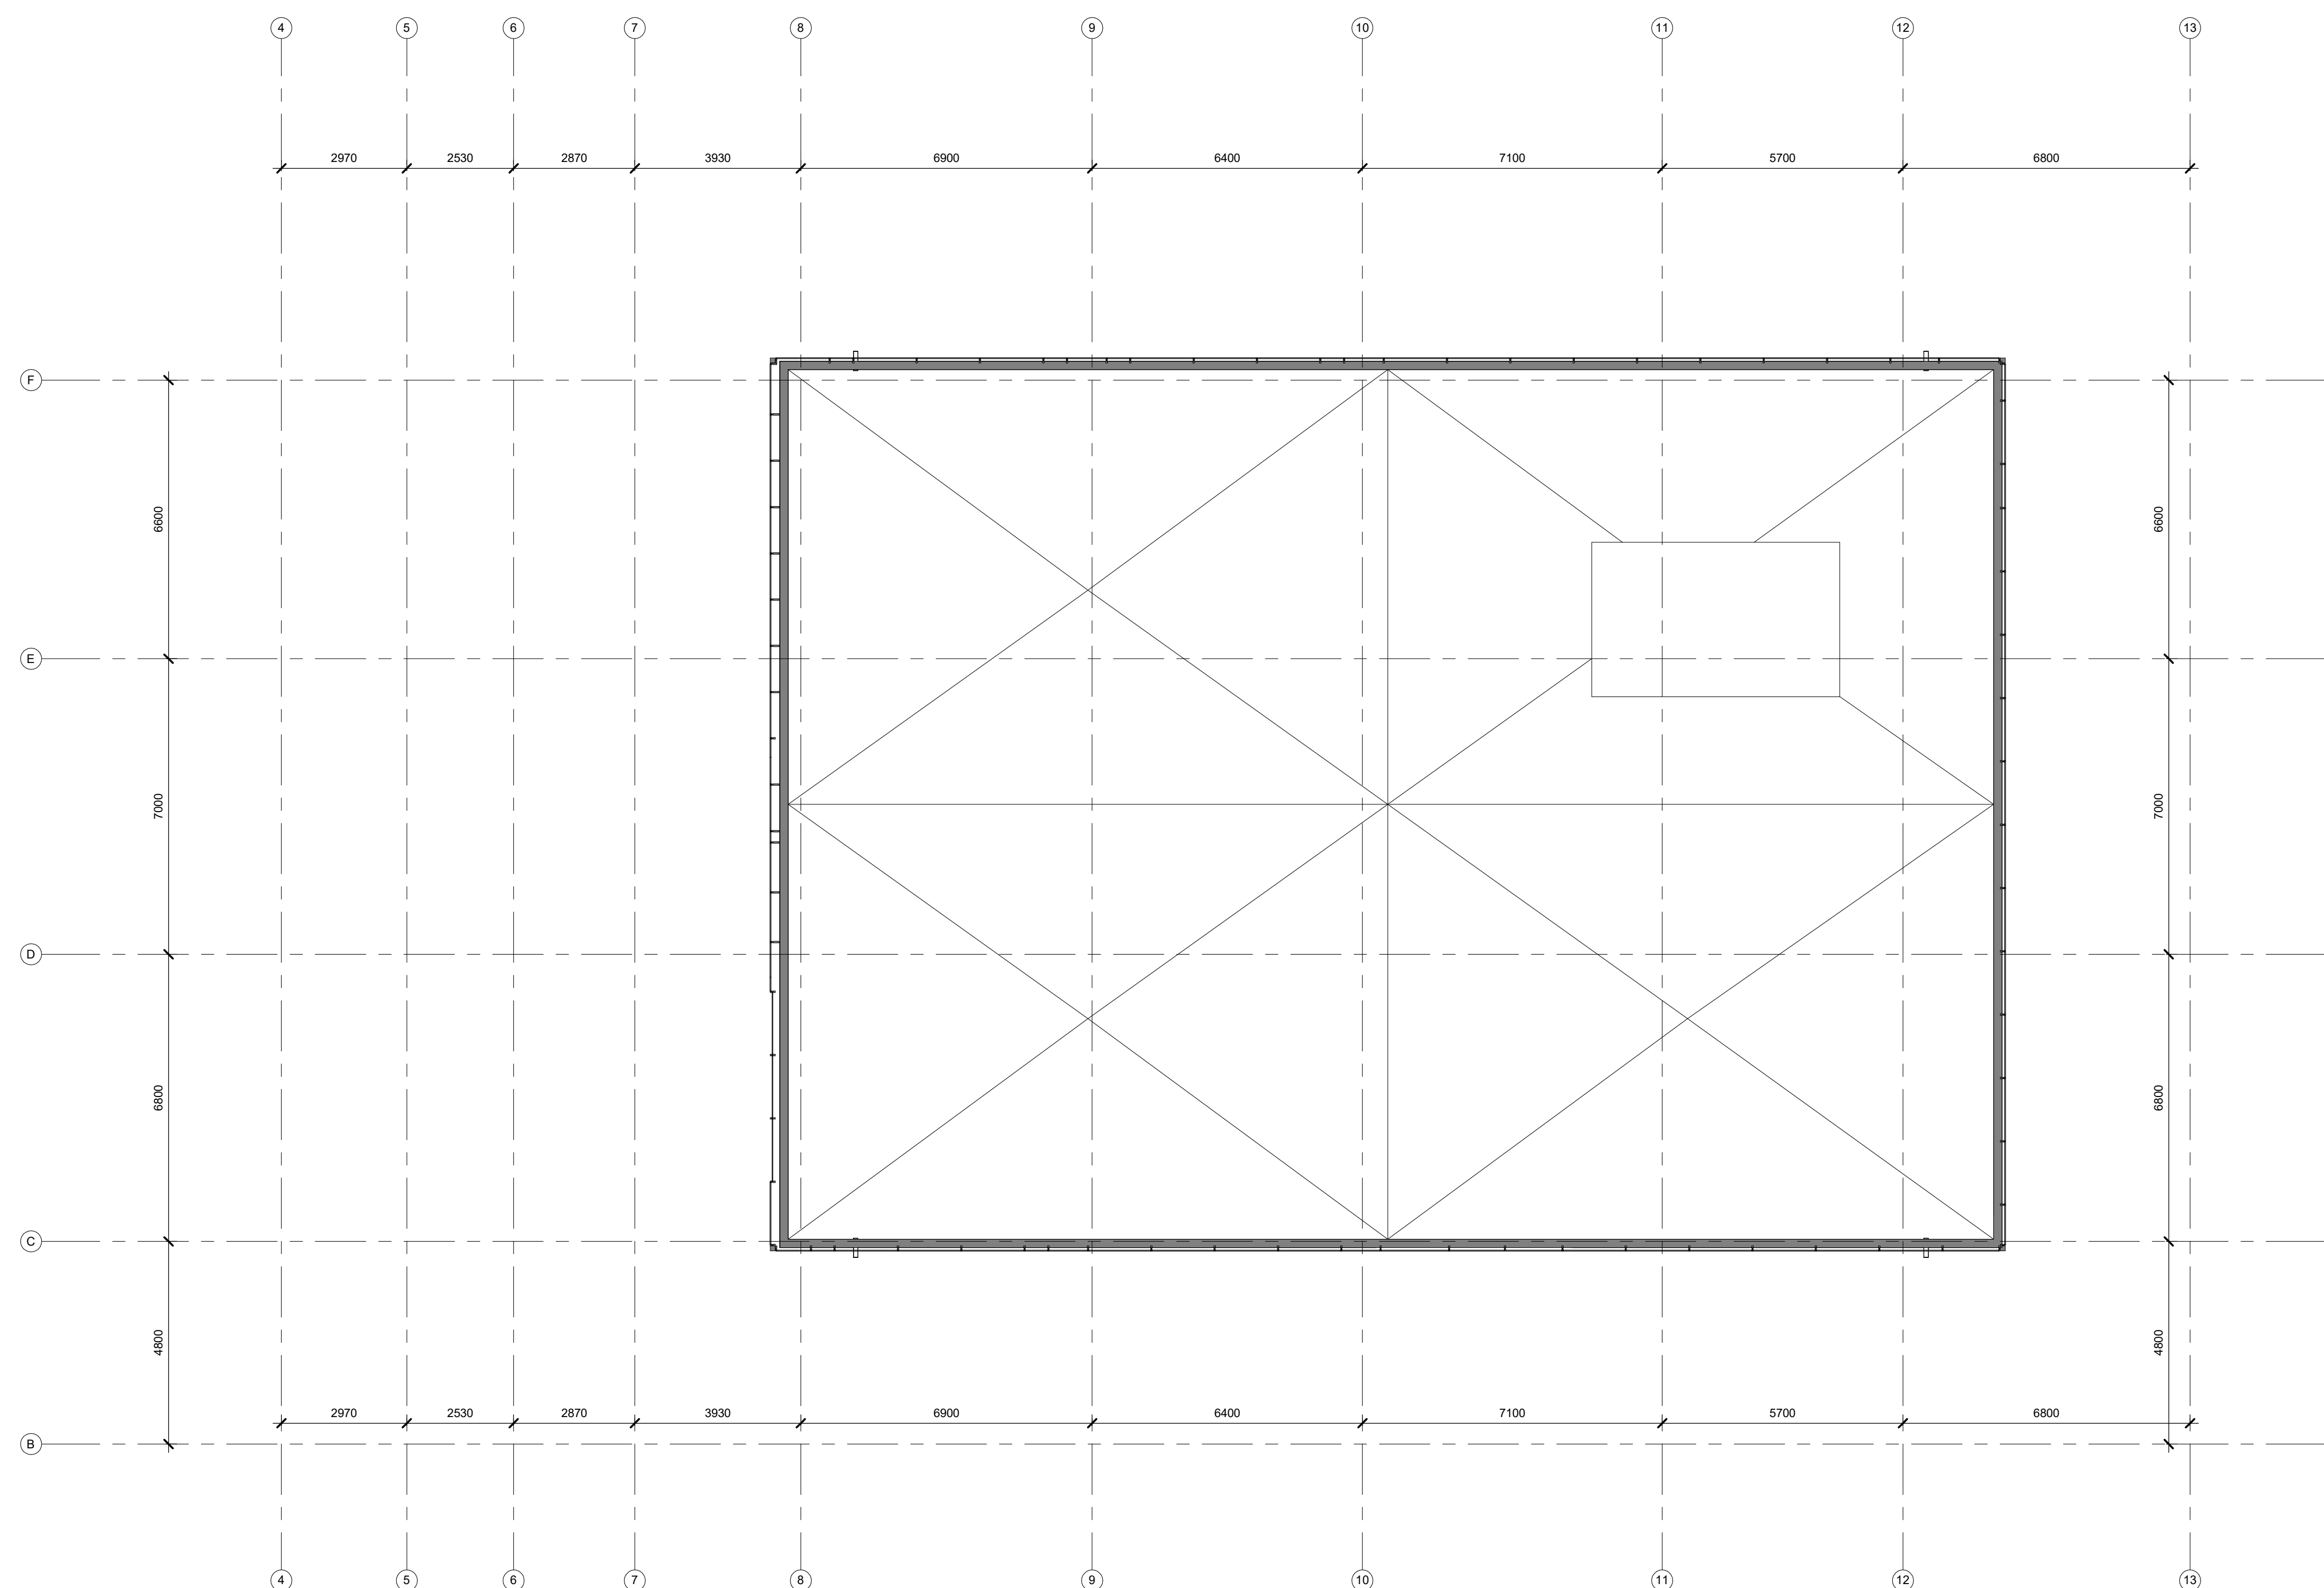[illegible]REVISIONS:[illegible]

TRUE NORTH

TC
+U

TCU DEVELOPMENT CORPORATION

rla / architecture
56 Beech Street, Ottawa, Ontario K1S 3J1
t.613.724.9932 f.613.724.1209 www.rodericklahey.ca

1137 OGILVIE ROAD

SHEET TITLE:

L23 - MECHANICAL
PENTHOUSE

	Plan No.: # 19036
--	-------------------

A.159

Plan No.: # 19036