


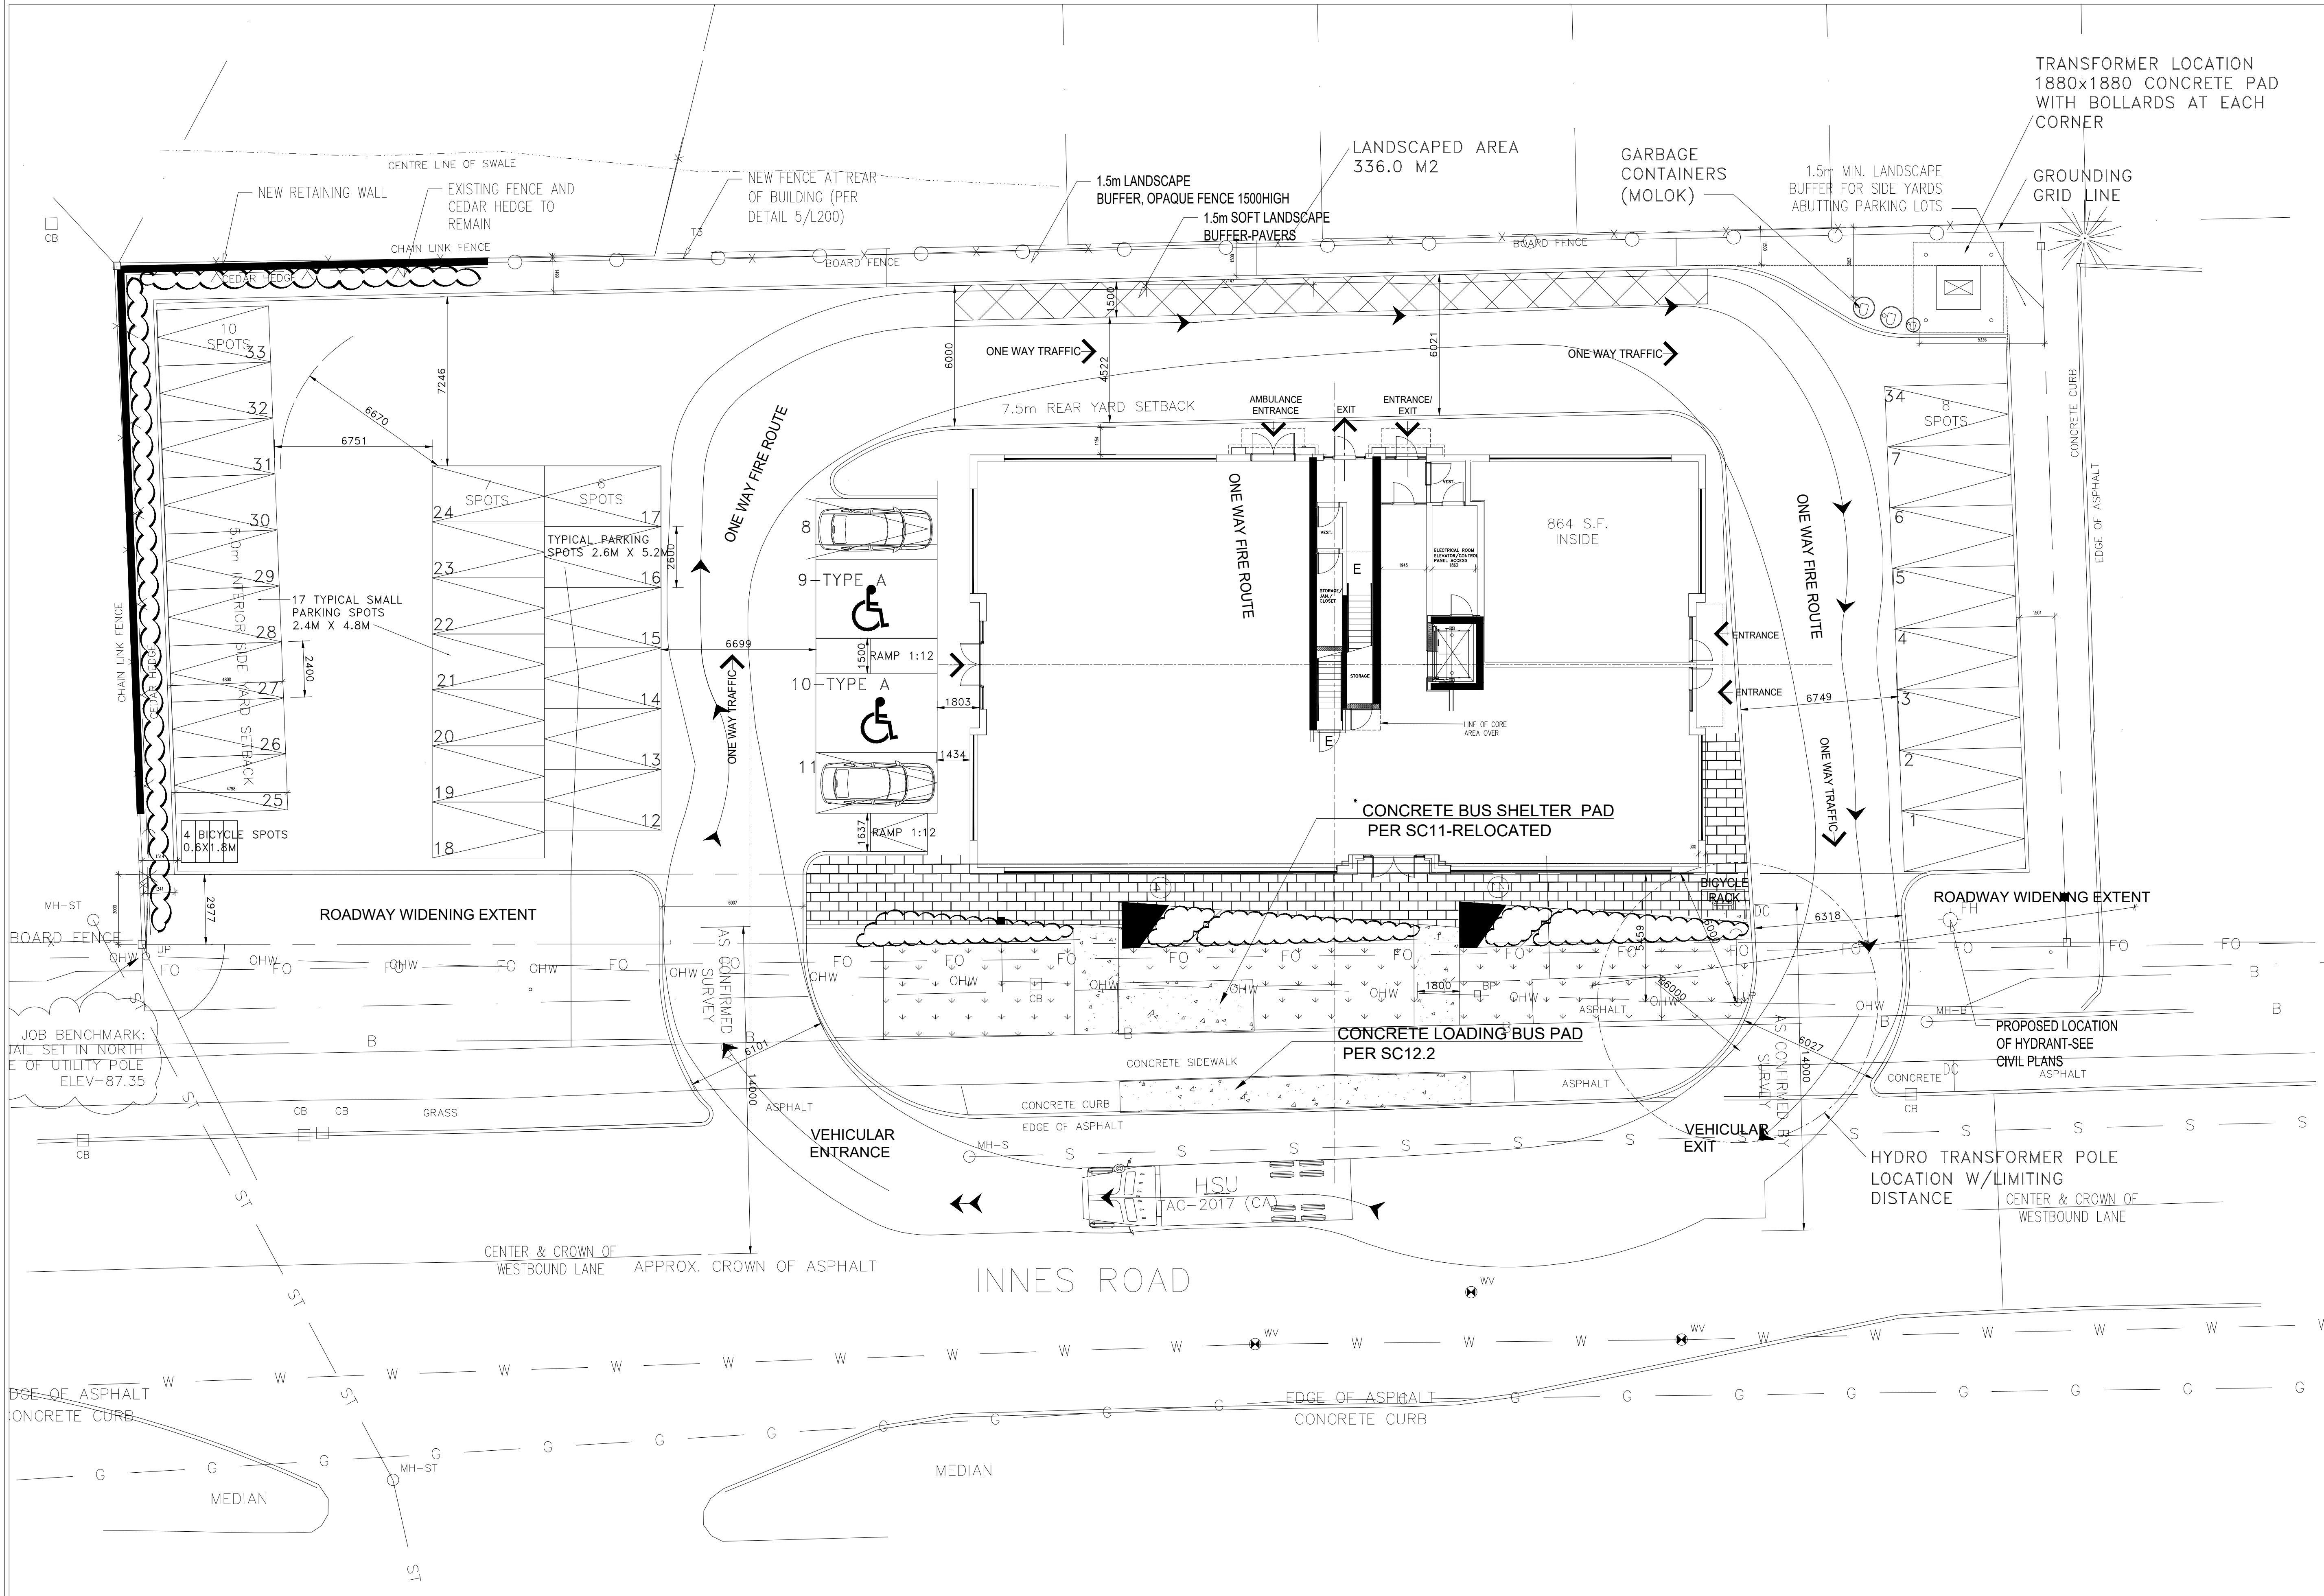

SCALE 3/32"=1'

no.	revision	date
3	FIRE ROUTE, REAR PAVEMENT PAVERS, CHANGE OF DIRECTION	10/13/2025
2	FIRE ROUTE, LANDSCAPING DETAIL	10/6/2025
1	ISSUED FOR REVIEW	12/11/2024

MARK JANCZARSKI P.ENG
30 SAI CRESCENT
OTTAWA, ONTARIO K1G 5N8
Tel: (613) 799-4982

The undersigned has reviewed and takes responsibility for this design, and has the qualifications and meets the requirements set out in the Ontario Building Code
MARK JANCZARSKI, P.ENG. 32559

north point
professional stamp
OCT.012, 2025

IDEAL HEALTH CENTRE
4405 INNES ROAD
ORLEANS
OTTAWA, ONTARIO

drawing title
PROPOSED SITE PLAN
PARKING LOT, ACCESS
FIRE ROUTE

drawn AM/MJ		approved MJ
date		revision
job no. 07-01-2017	S - 1	3