




1 WEST ELEVATION - MAIN STREET
D107 1 : 125



3 EAST ELEVATION
D107 1 : 125



2 SOUTH ELEVATION - SPRINGHURST AVE
D107 1 : 125

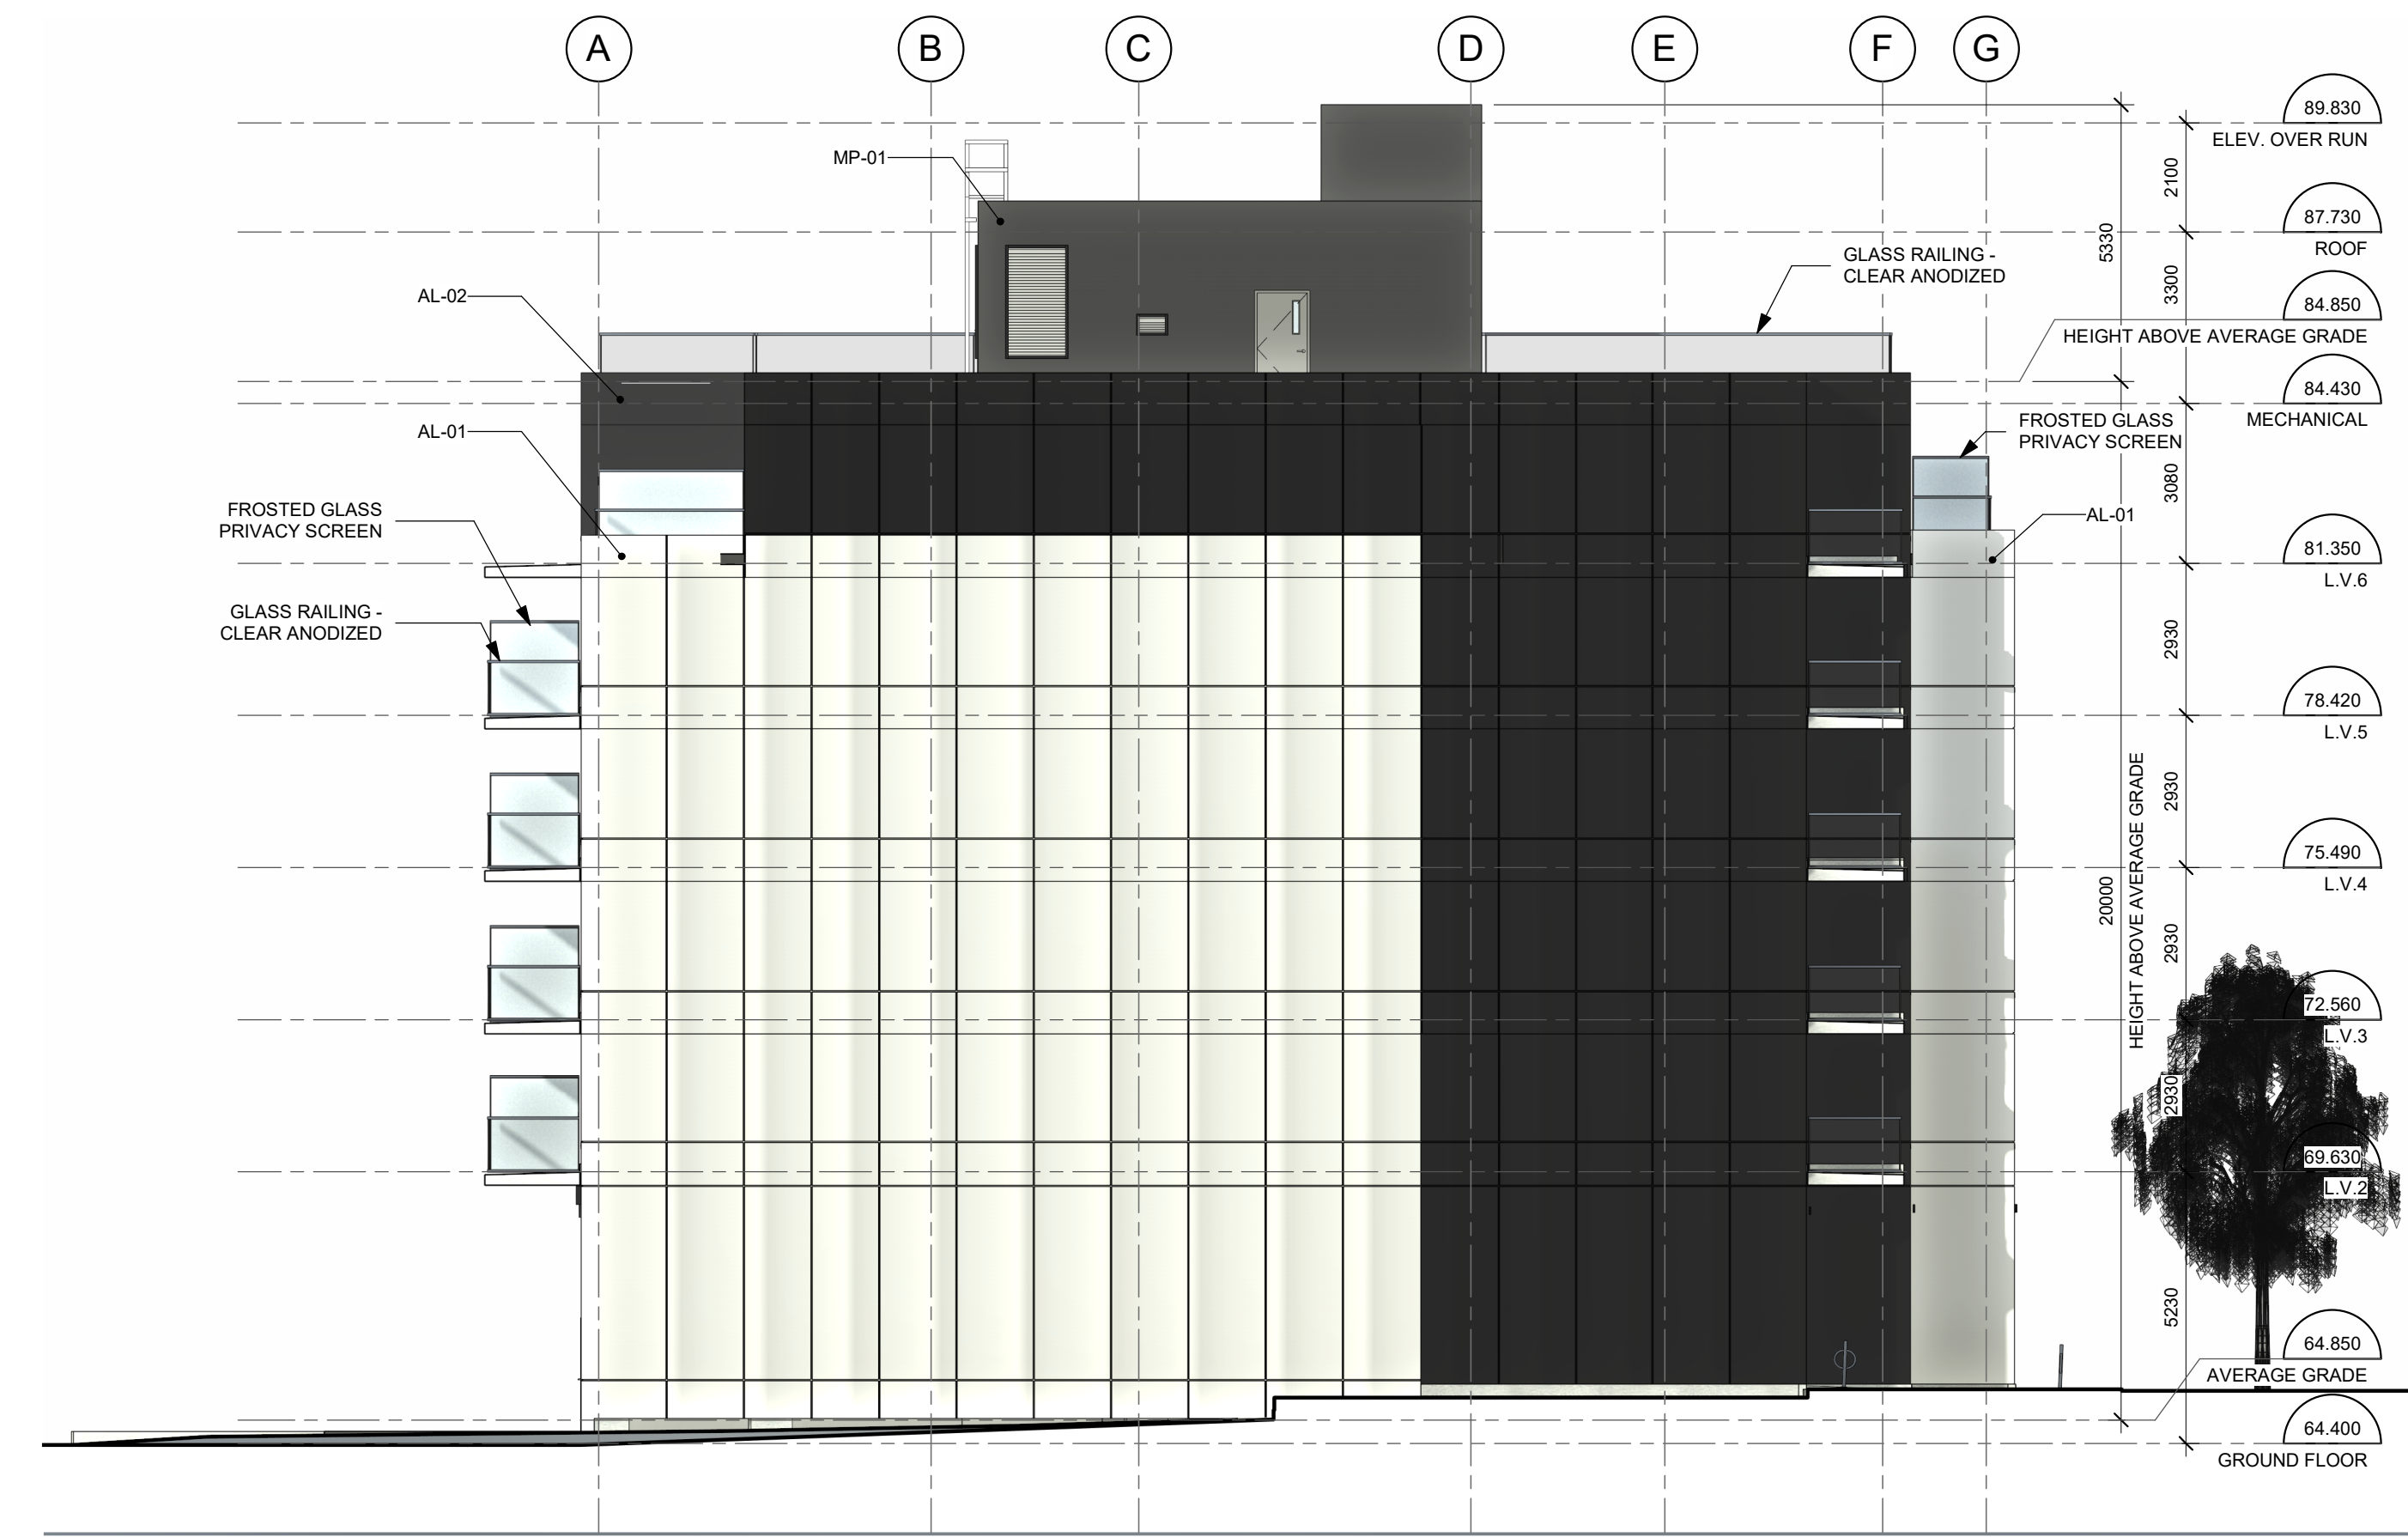

4 NORTH ELEVATION
D107 1 : 125

IT IS THE RESPONSIBILITY OF THE APPROPRIATE CONTRACTOR TO CHECK AND VERIFY ALL DIMENSIONS ON SITE AND TO REPORT ALL ERRORS AND/OR OMISSIONS TO THE ARCHITECT.

ALL CONTRACTORS MUST COMPLY WITH ALL PERTINENT CODES AND BY-LAWS.

THIS DRAWING MAY NOT BE USED FOR CONSTRUCTION UNTIL SIGNED BY THE ARCHITECT.

DO NOT SCALE DRAWINGS.

COPYRIGHT RESERVED.

LEGEND:

AL-01 ALUMINIUM PANEL (WHITE)
AL-02 ALUMINIUM PANEL (BLACK)
AL-03 ALUMINIUM PANEL (DARK GREY)
MP-01 CORRUGATED METAL PANEL (BLACK)

12	REISSUED FOR SPC	2025/10/09
10	ISSUED FOR SPC RESPONSE	2025/04/22
9	ISSUED FOR Pre-App. Phase 1 RESPONSE	2024/10/28
8	ISSUED FOR SPC - Revised Design	2024/02/24
7	ISSUED FOR SPC - Revised	2021/11/17

No. DESCRIPTION DDMMYY

ARCHITECT SEAL:	NORTH ARROW:

CLIENT:

THE PROPERTIES GROUP

ARCHITECT:

rla/architecture

56 Beech Street, Ottawa, Ontario K1S 3J6
t.613.724.9932 f.613.724.1209 www.rodericklahey.ca

PROJECT TITLE:

129 MAIN STREET

129 MAIN STREET

SHEET TITLE:

ELEVATIONS

DRAWN: RIB	CHECKED: KR
SCALE: As indicated	SHEET No: D107
PROJECT No: 2315	