


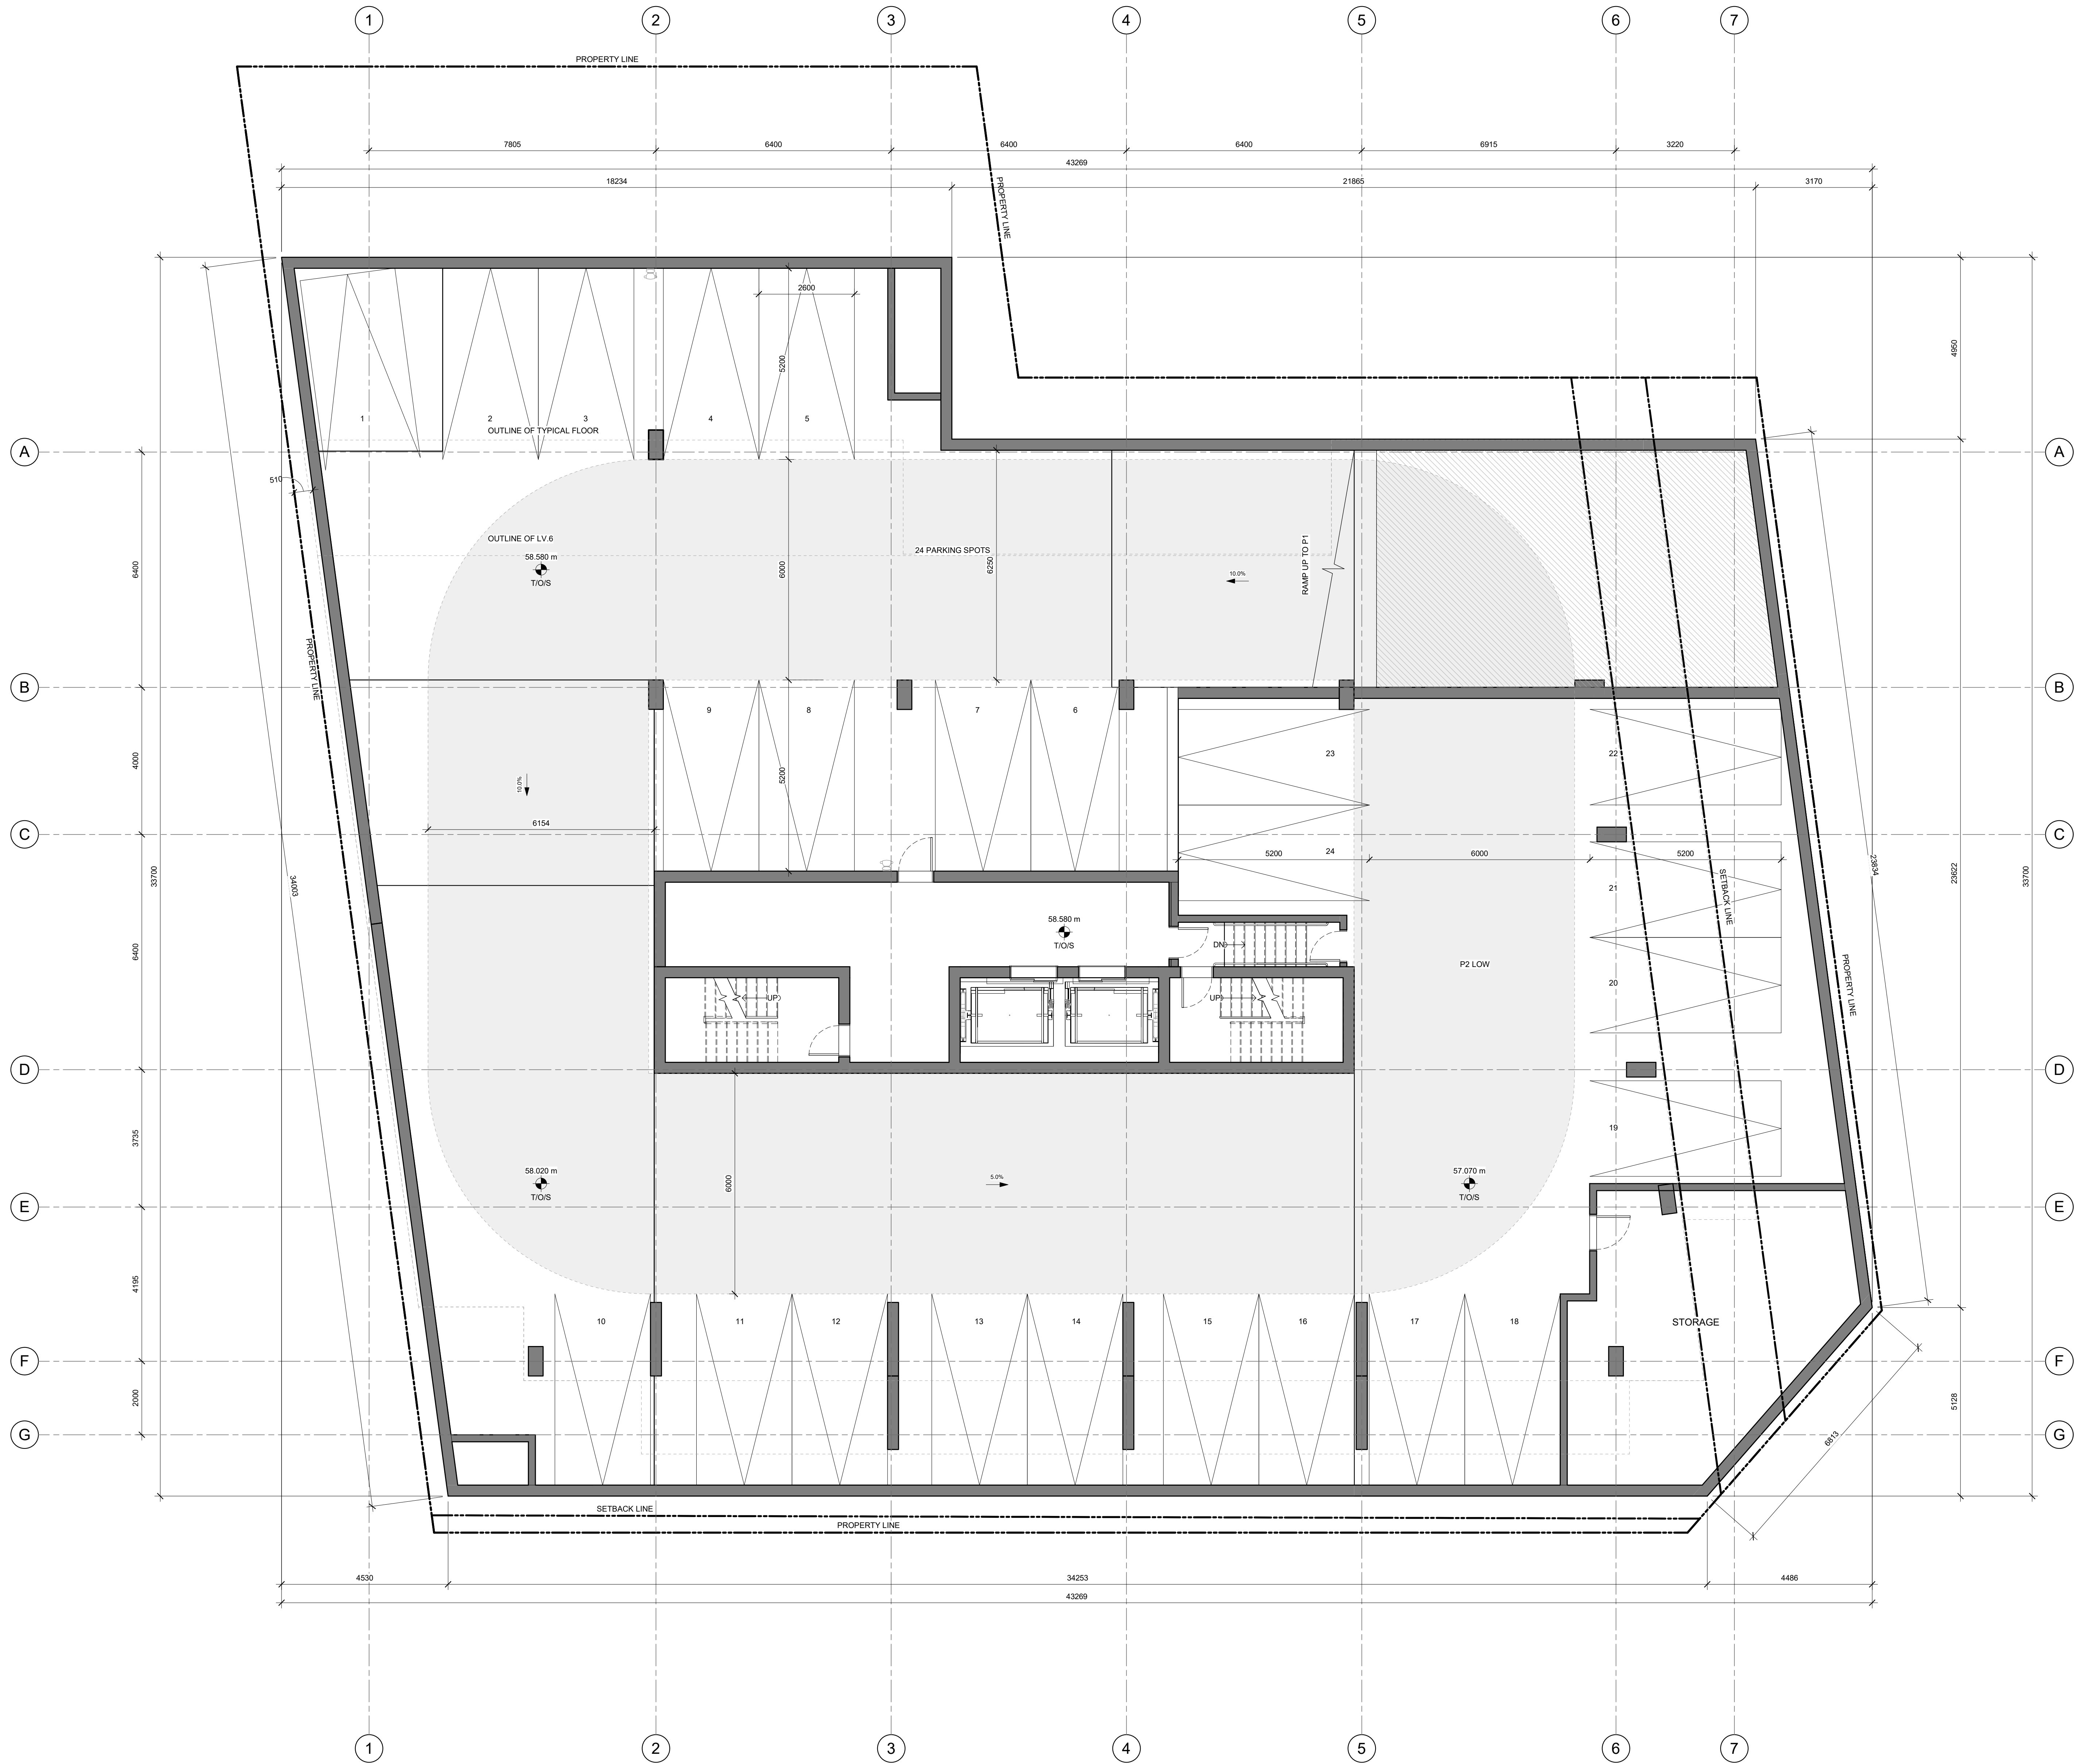


IT IS THE RESPONSIBILITY OF THE APPROPRIATE CONTRACTOR TO CHECK AND VERIFY ALL DIMENSIONS ON SITE AND TO REPORT ALL ERRORS AND/OR OMISSIONS TO THE ARCHITECT.

ALL CONTRACTORS MUST COMPLY WITH ALL PERTINENT CODES AND BY-LAWS.

THIS DRAWING MAY NOT BE USED FOR CONSTRUCTION UNTIL SIGNED BY THE ARCHITECT.

DO NOT SCALE DRAWINGS.

COPYRIGHT RESERVED.

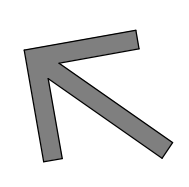12	REISSUED FOR SPC	2025/10/09
10	ISSUED FOR SPC RESPONSE	2025/04/22
9	ISSUED FOR Pre-App. Phase 1 RESPONSE	2024/10/28
8	ISSUED FOR SPC - Revised Design	2024/02/24
7	ISSUED FOR SPC - Revised Design	2021/11/17
No.	DESCRIPTION	DDMMYY
REVISIONS:		
ARCHITECT SEAL:		NORTH ARROW:
		
TRUE NORTH		
CLIENT:		
		
ARCHITECT:		
 56 Beech Street, Ottawa, Ontario K1S 3J6 t.613.724.9932 f.613.724.1209 www.rodericklahey.ca		
PROJECT TITLE:		
129 MAIN STREET		
129 MAIN STREET		
SHEET TITLE:		
P2 FLOOR PLAN		
DRAWN: RIB	CHECKED: KR	D101
SCALE: 1 : 75	SHEET No:	
PROJECT No: 2315		

1 P2
D101 1 : 75