


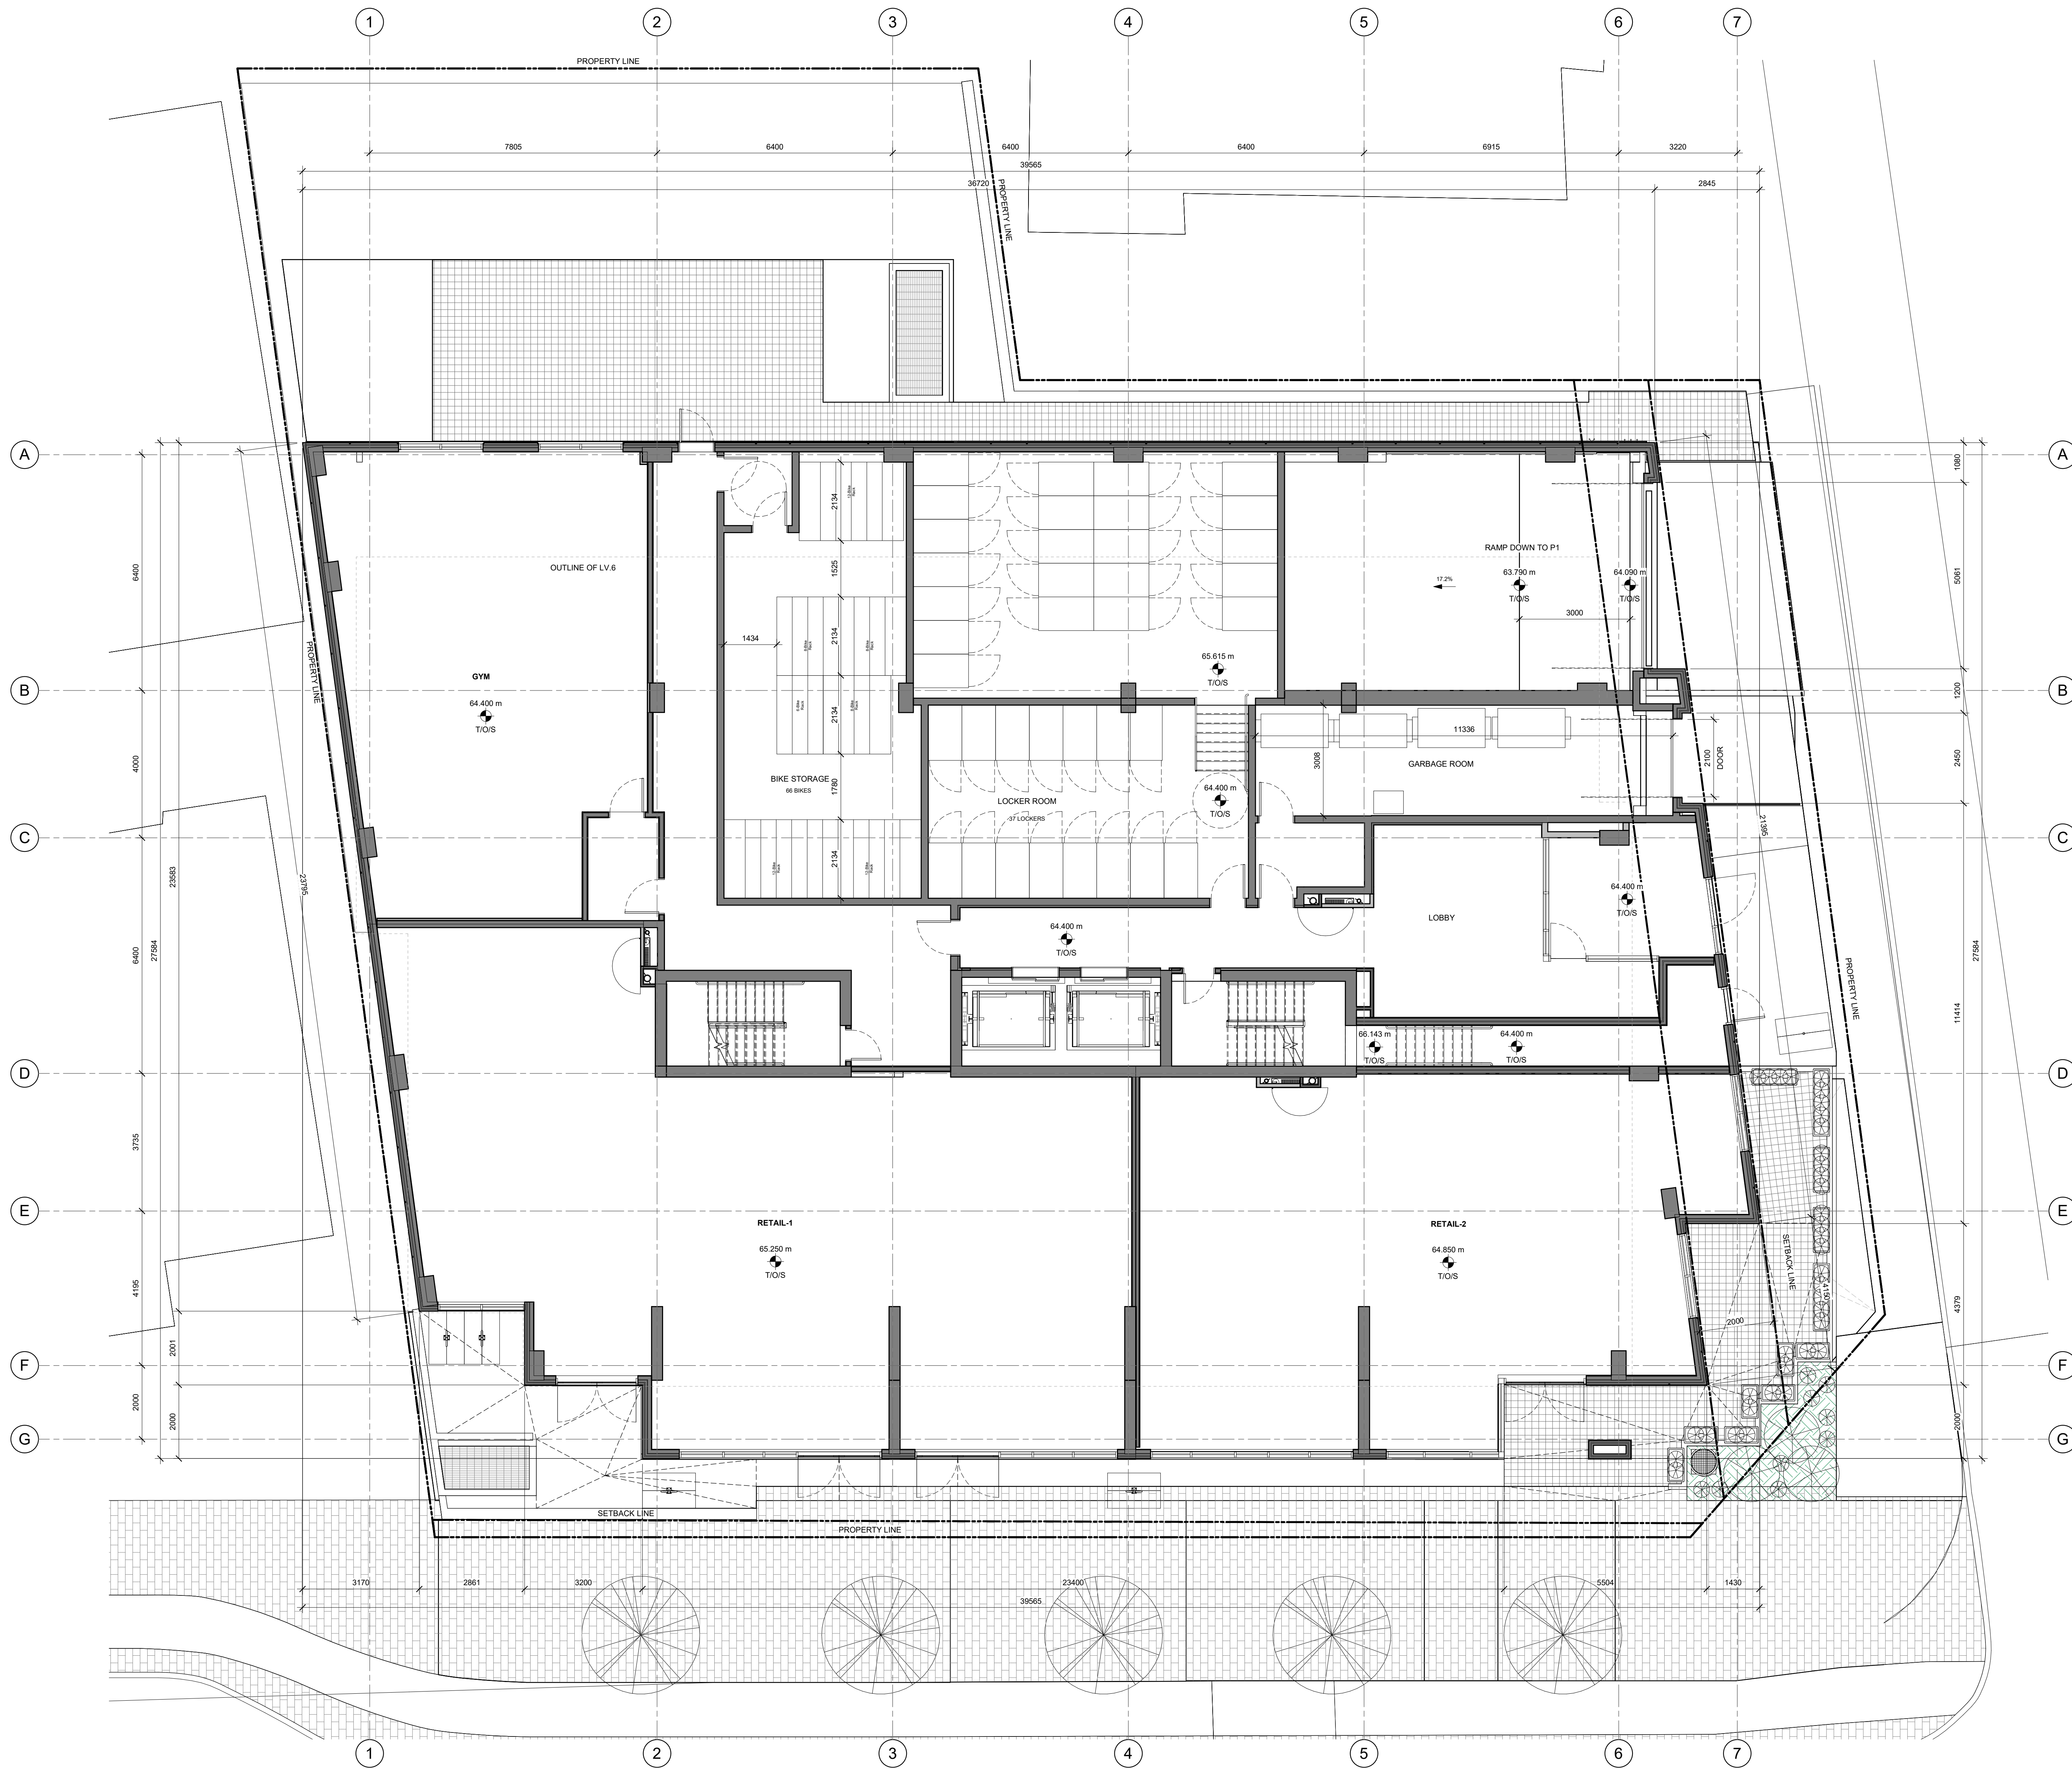

IT IS THE RESPONSIBILITY OF THE APPROPRIATE CONTRACTOR TO CHECK AND VERIFY ALL DIMENSIONS ON SITE AND TO REPORT ALL ERRORS AND/OR OMISSIONS TO THE ARCHITECT.

ALL CONTRACTORS MUST COMPLY WITH ALL PERTINENT CODES AND BY-LAWS.

THIS DRAWING MAY NOT BE USED FOR CONSTRUCTION UNTIL SIGNED BY THE ARCHITECT.

DO NOT SCALE DRAWINGS.

COPYRIGHT RESERVED.

No.	DESCRIPTION	DDMMYY
12	REISSUED FOR SPC	2025/10/09
11	BICYCLE PARKING MODIFICATION	2025/09/08
10	ISSUED FOR SPC RESPONSE	2025/04/22
9	ISSUED FOR Pre-App. Phase 1 RESPONSE	2024/10/28
8	ISSUED FOR SPC - Revised Design	2024/02/24
7	ISSUED FOR SPC - Revised	2021/11/17

ARCHITECT SEAL:

NORTH ARROW:

TRUE NORTH

CLIENT:

ARCHITECT:

56 Beech Street, Ottawa, Ontario K1S 3J6
t.613.724.9932 f.613.724.1209 www.rodericklahey.ca

PROJECT TITLE:

129 MAIN STREET

129 MAIN STREET

GROUND FLOOR PLAN

DRAWN:
RIB

SCALE:
1 : 75

PROJECT No:
2315

CHECKED:
KR

SHEET No:

D103