


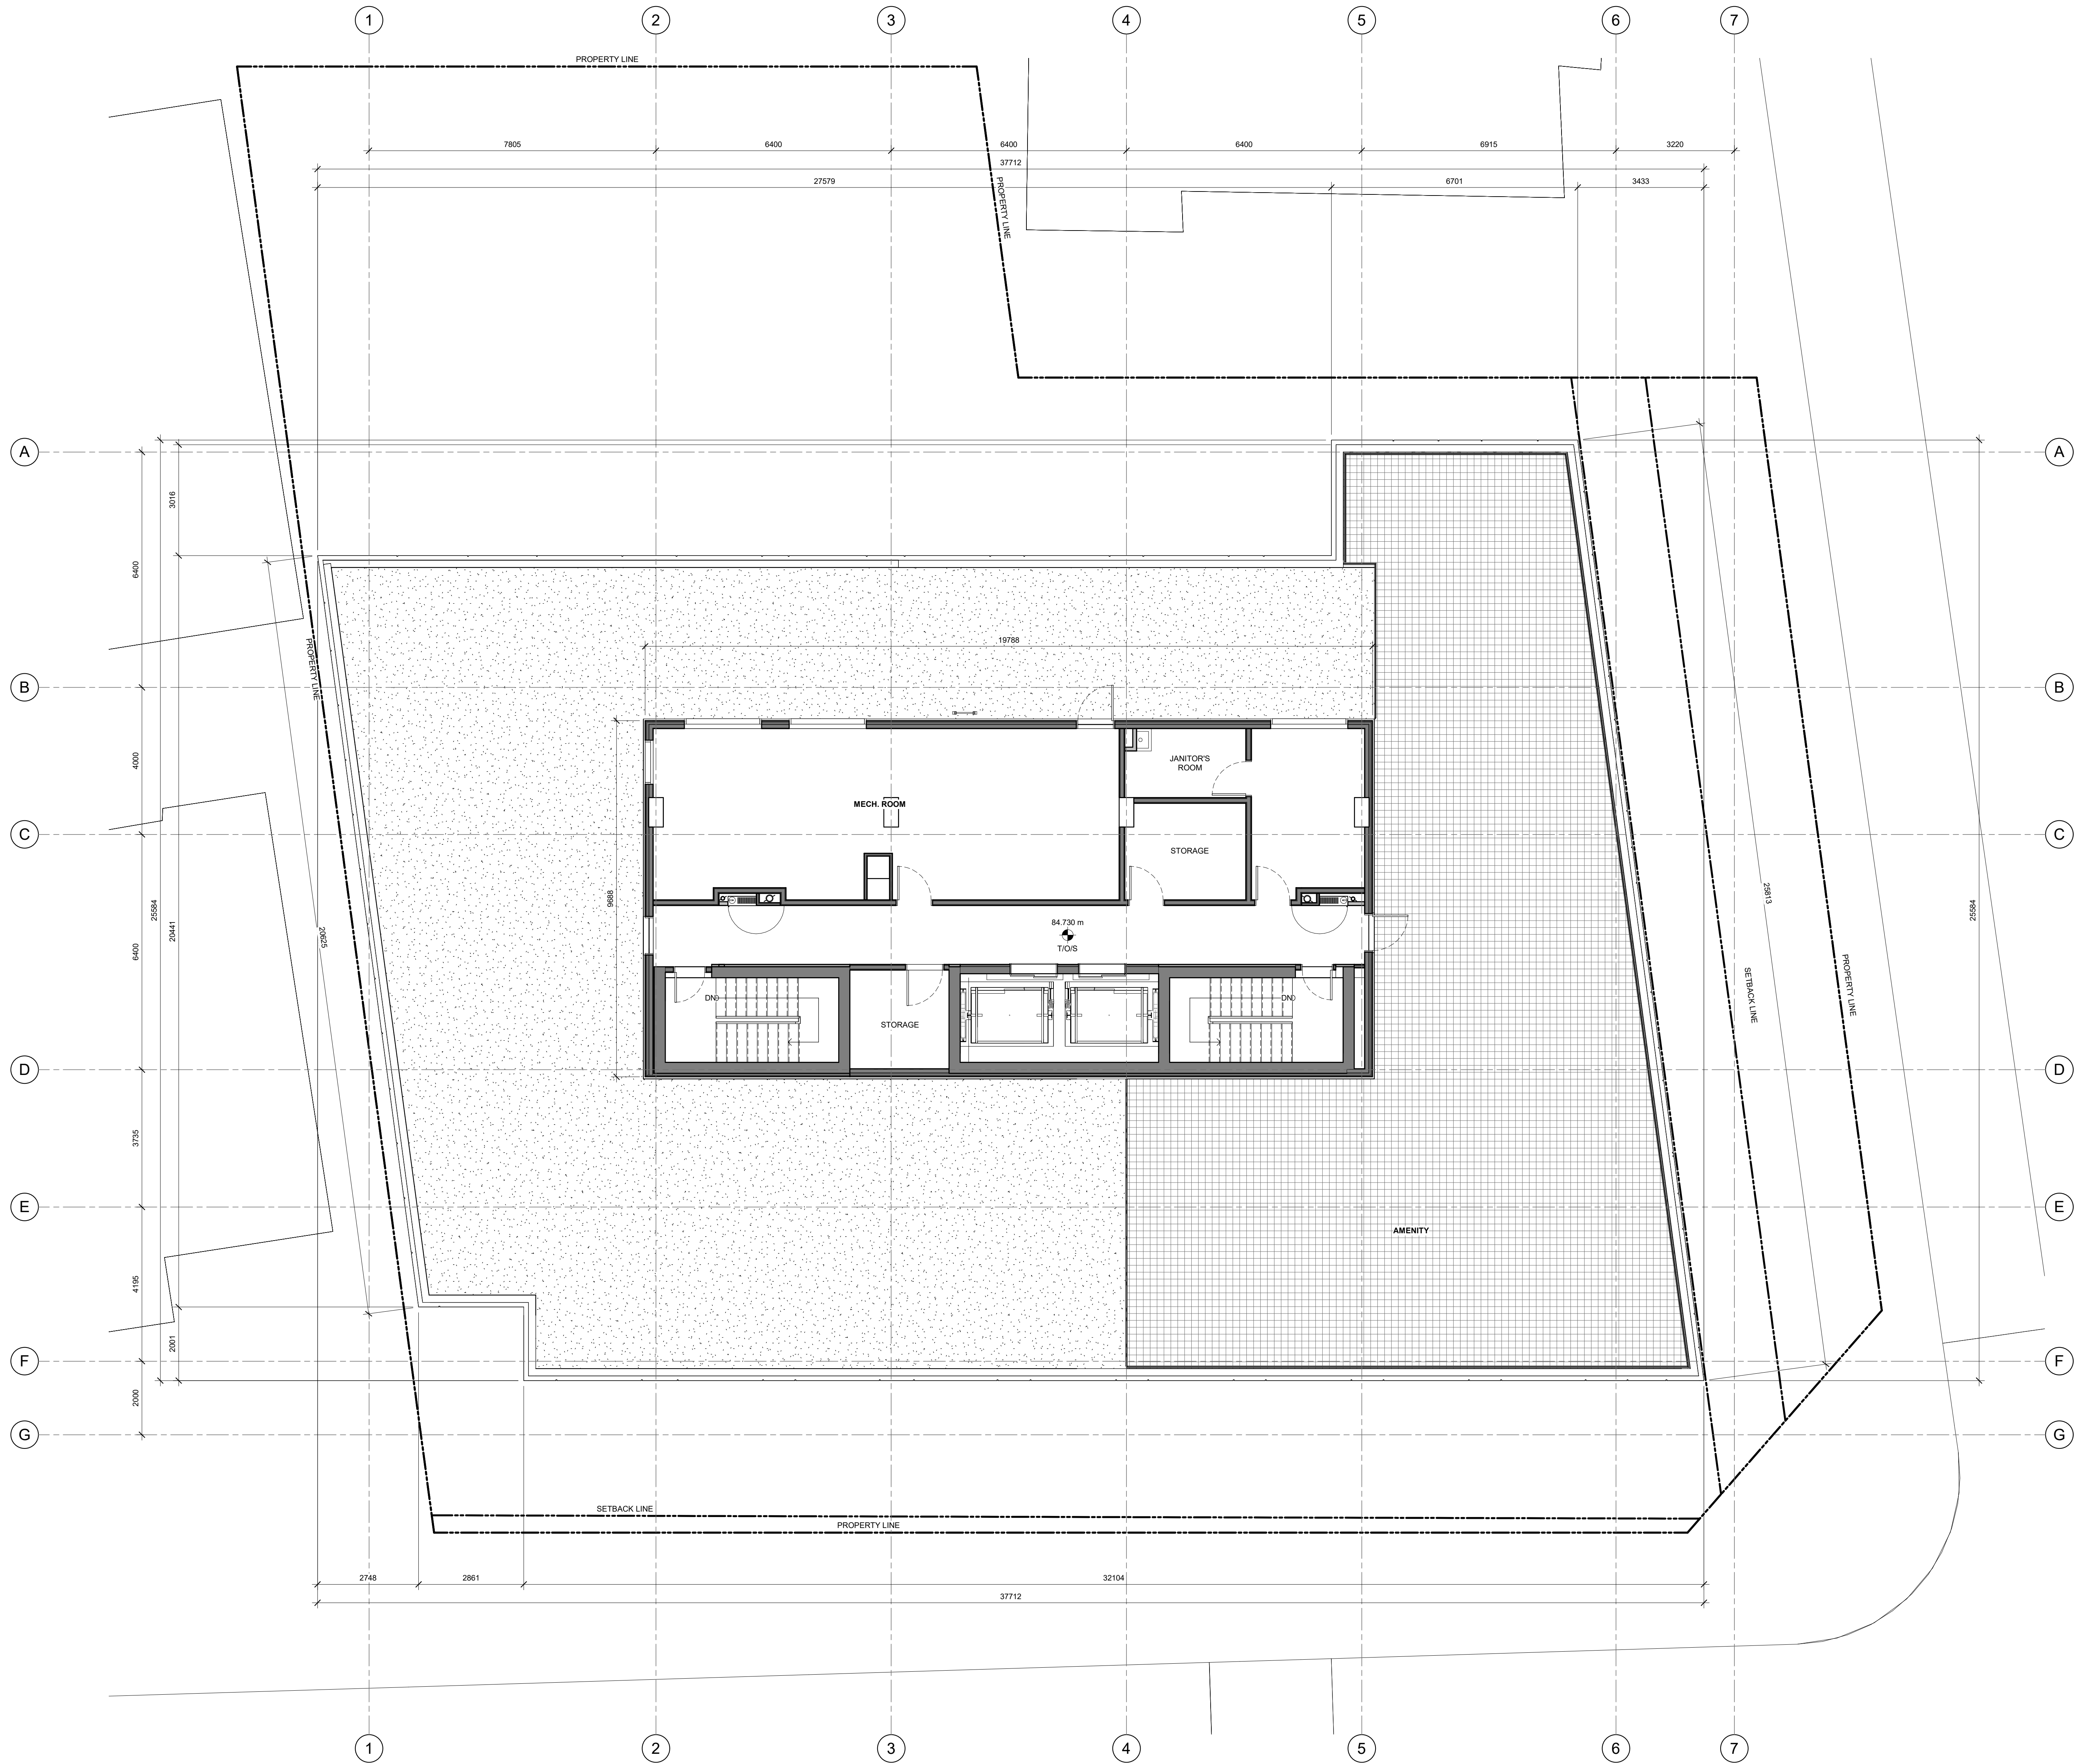

IT IS THE RESPONSIBILITY OF THE APPROPRIATE CONTRACTOR TO CHECK AND VERIFY ALL DIMENSIONS ON SITE AND TO REPORT ALL ERRORS AND/OR OMISSIONS TO THE ARCHITECT.


ALL CONTRACTORS MUST COMPLY WITH ALL PERTINENT CODES AND BY-LAWS.

THIS DRAWING MAY NOT BE USED FOR CONSTRUCTION UNTIL SIGNED BY THE ARCHITECT.

DO NOT SCALE DRAWINGS.

COPYRIGHT RESERVED.

|    |                                      |            |
|----|--------------------------------------|------------|
| 12 | REISSUED FOR SPC                     | 2025/10/09 |
| 10 | ISSUED FOR SPC RESPONSE              | 2025/04/22 |
| 9  | ISSUED FOR Pre-App. Phase 1 RESPONSE | 2024/10/28 |
| 8  | ISSUED FOR SPC - Revised Design      | 2024/02/24 |
| 7  | ISSUED FOR SPC - Revised Design      | 2021/11/17 |
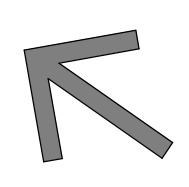
| No.             | DESCRIPTION | DDMMYY                                                                                |
|-----------------|-------------|---------------------------------------------------------------------------------------|
| REVISIONS:      |             |                                                                                       |
| ARCHITECT SEAL: |             | NORTH ARROW:                                                                          |
|                 |             |  |
|                 |             | TRUE NORTH                                                                            |

CLIENT:

 **THE PROPERTIES GROUP**

ARCHITECT:

 **rla/architecture**  
56 Beech Street, Ottawa, Ontario K1S 3J6  
t.613.724.9932 f.613.724.1209 www.rodericklahey.ca

PROJECT TITLE:

**129 MAIN STREET**

129 MAIN STREET

SHEET TITLE:

**MECH. FLOOR PLAN**

|                     |                |
|---------------------|----------------|
| DRAWN:<br>RIB       | CHECKED:<br>KR |
| SCALE:<br>1 : 75    | SHEET No:      |
| PROJECT No:<br>2315 | <b>D106</b>    |