


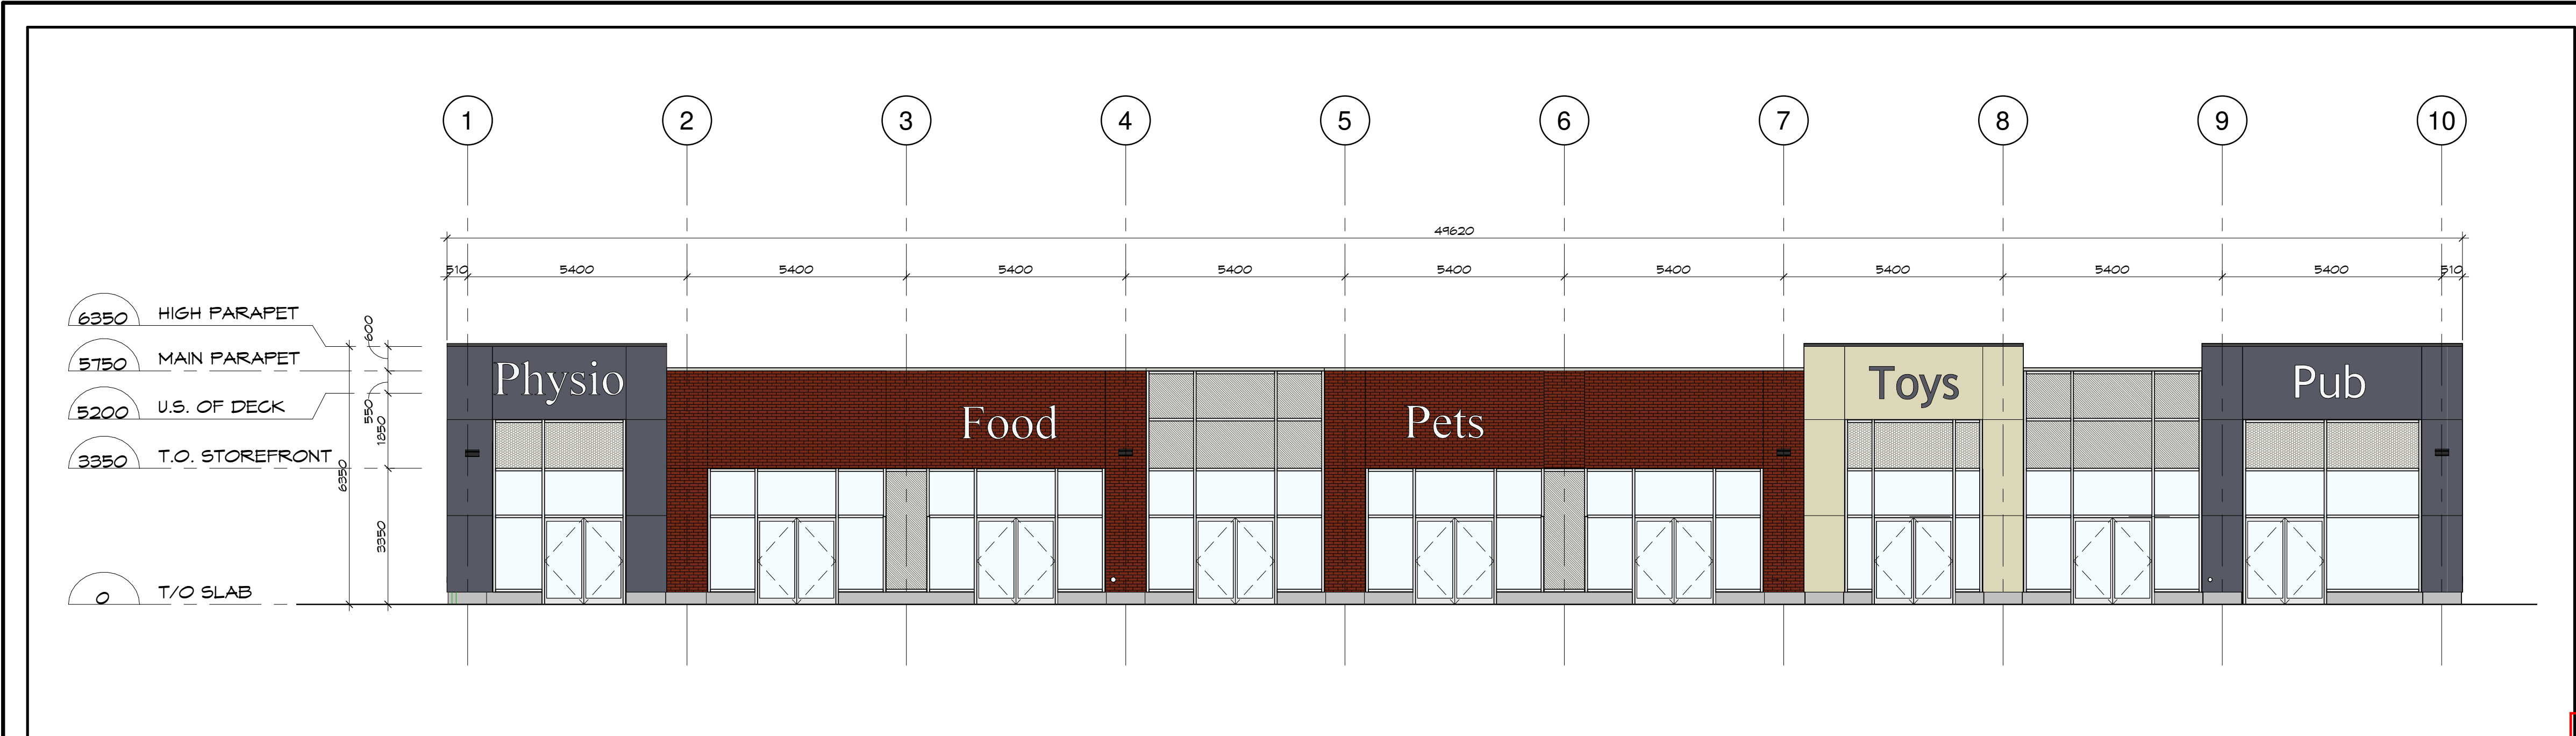


1 FRONT ELEVATION (GRID A)
SP-A2/ SCALE: 1 : 100


APPROVED
By Kersten Nitsche at 4:15 pm, Oct 16, 2025

Kersten Nitsche


KERSTEN NITSCHKE, MCIP RPP
MANAGER (A), DEVELOPMENT REVIEW WEST
PLANNING, DEVELOPMENT AND BUILDING SERVICES
DEPARTMENT, CITY OF OTTAWA

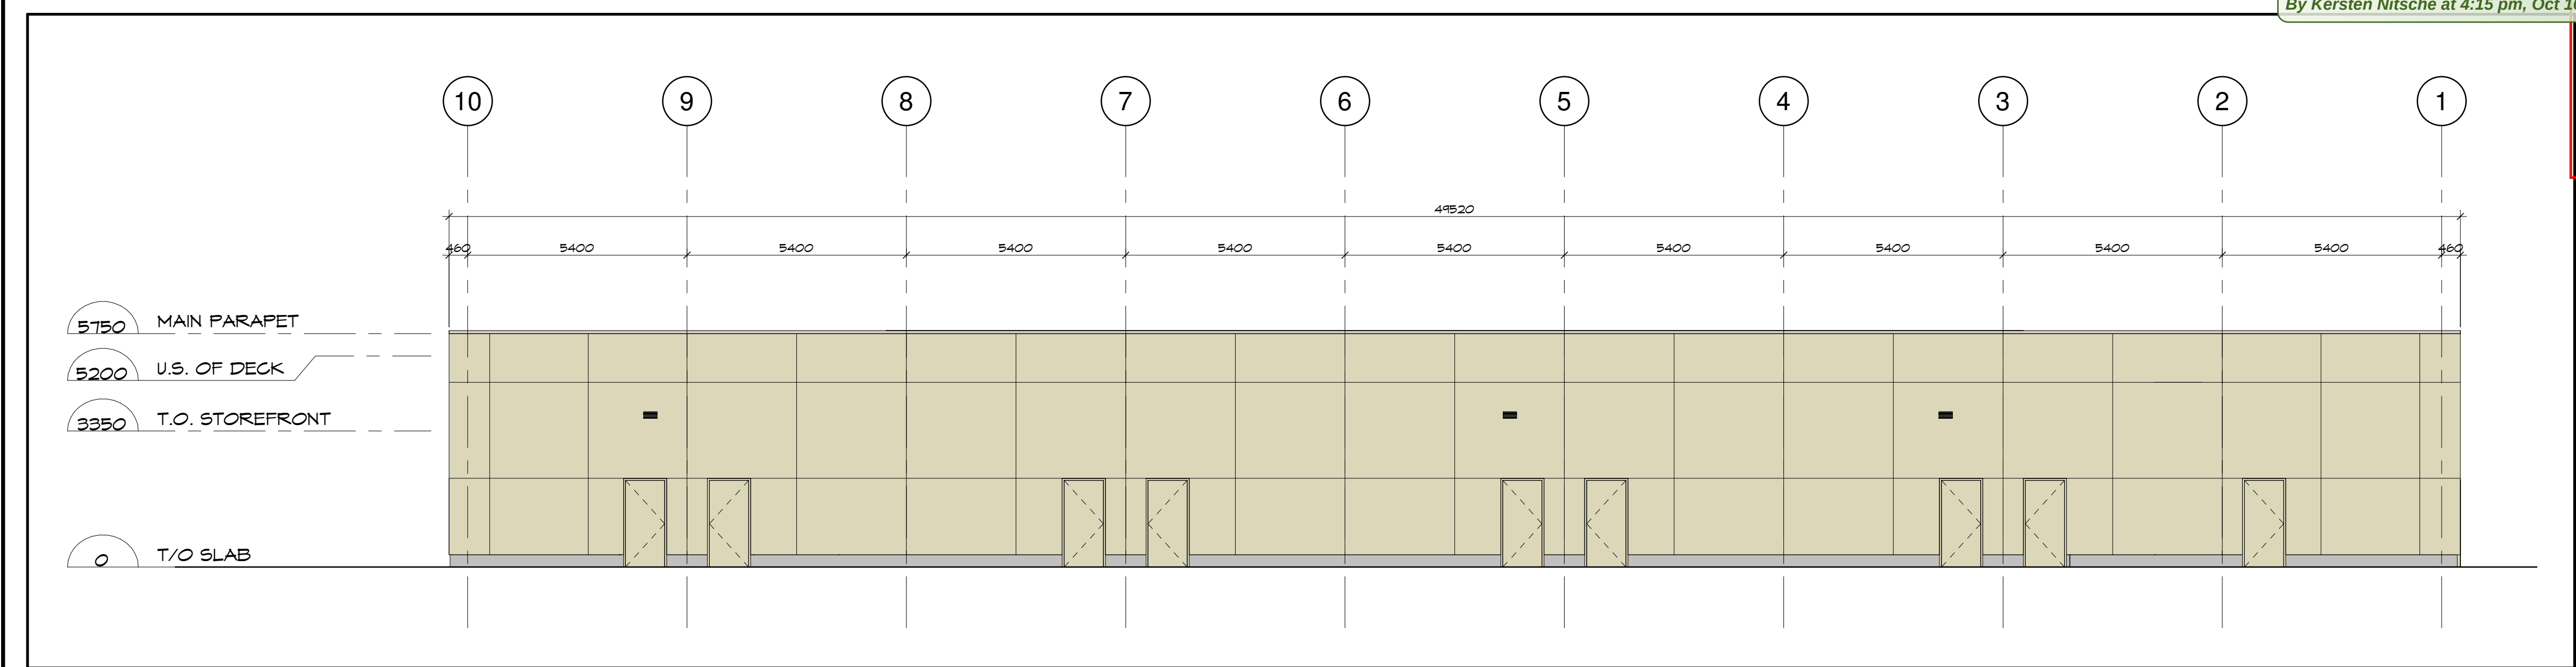

2 REAR ELEVATION (GRID C)
SP-A2/ SCALE: 1 : 100

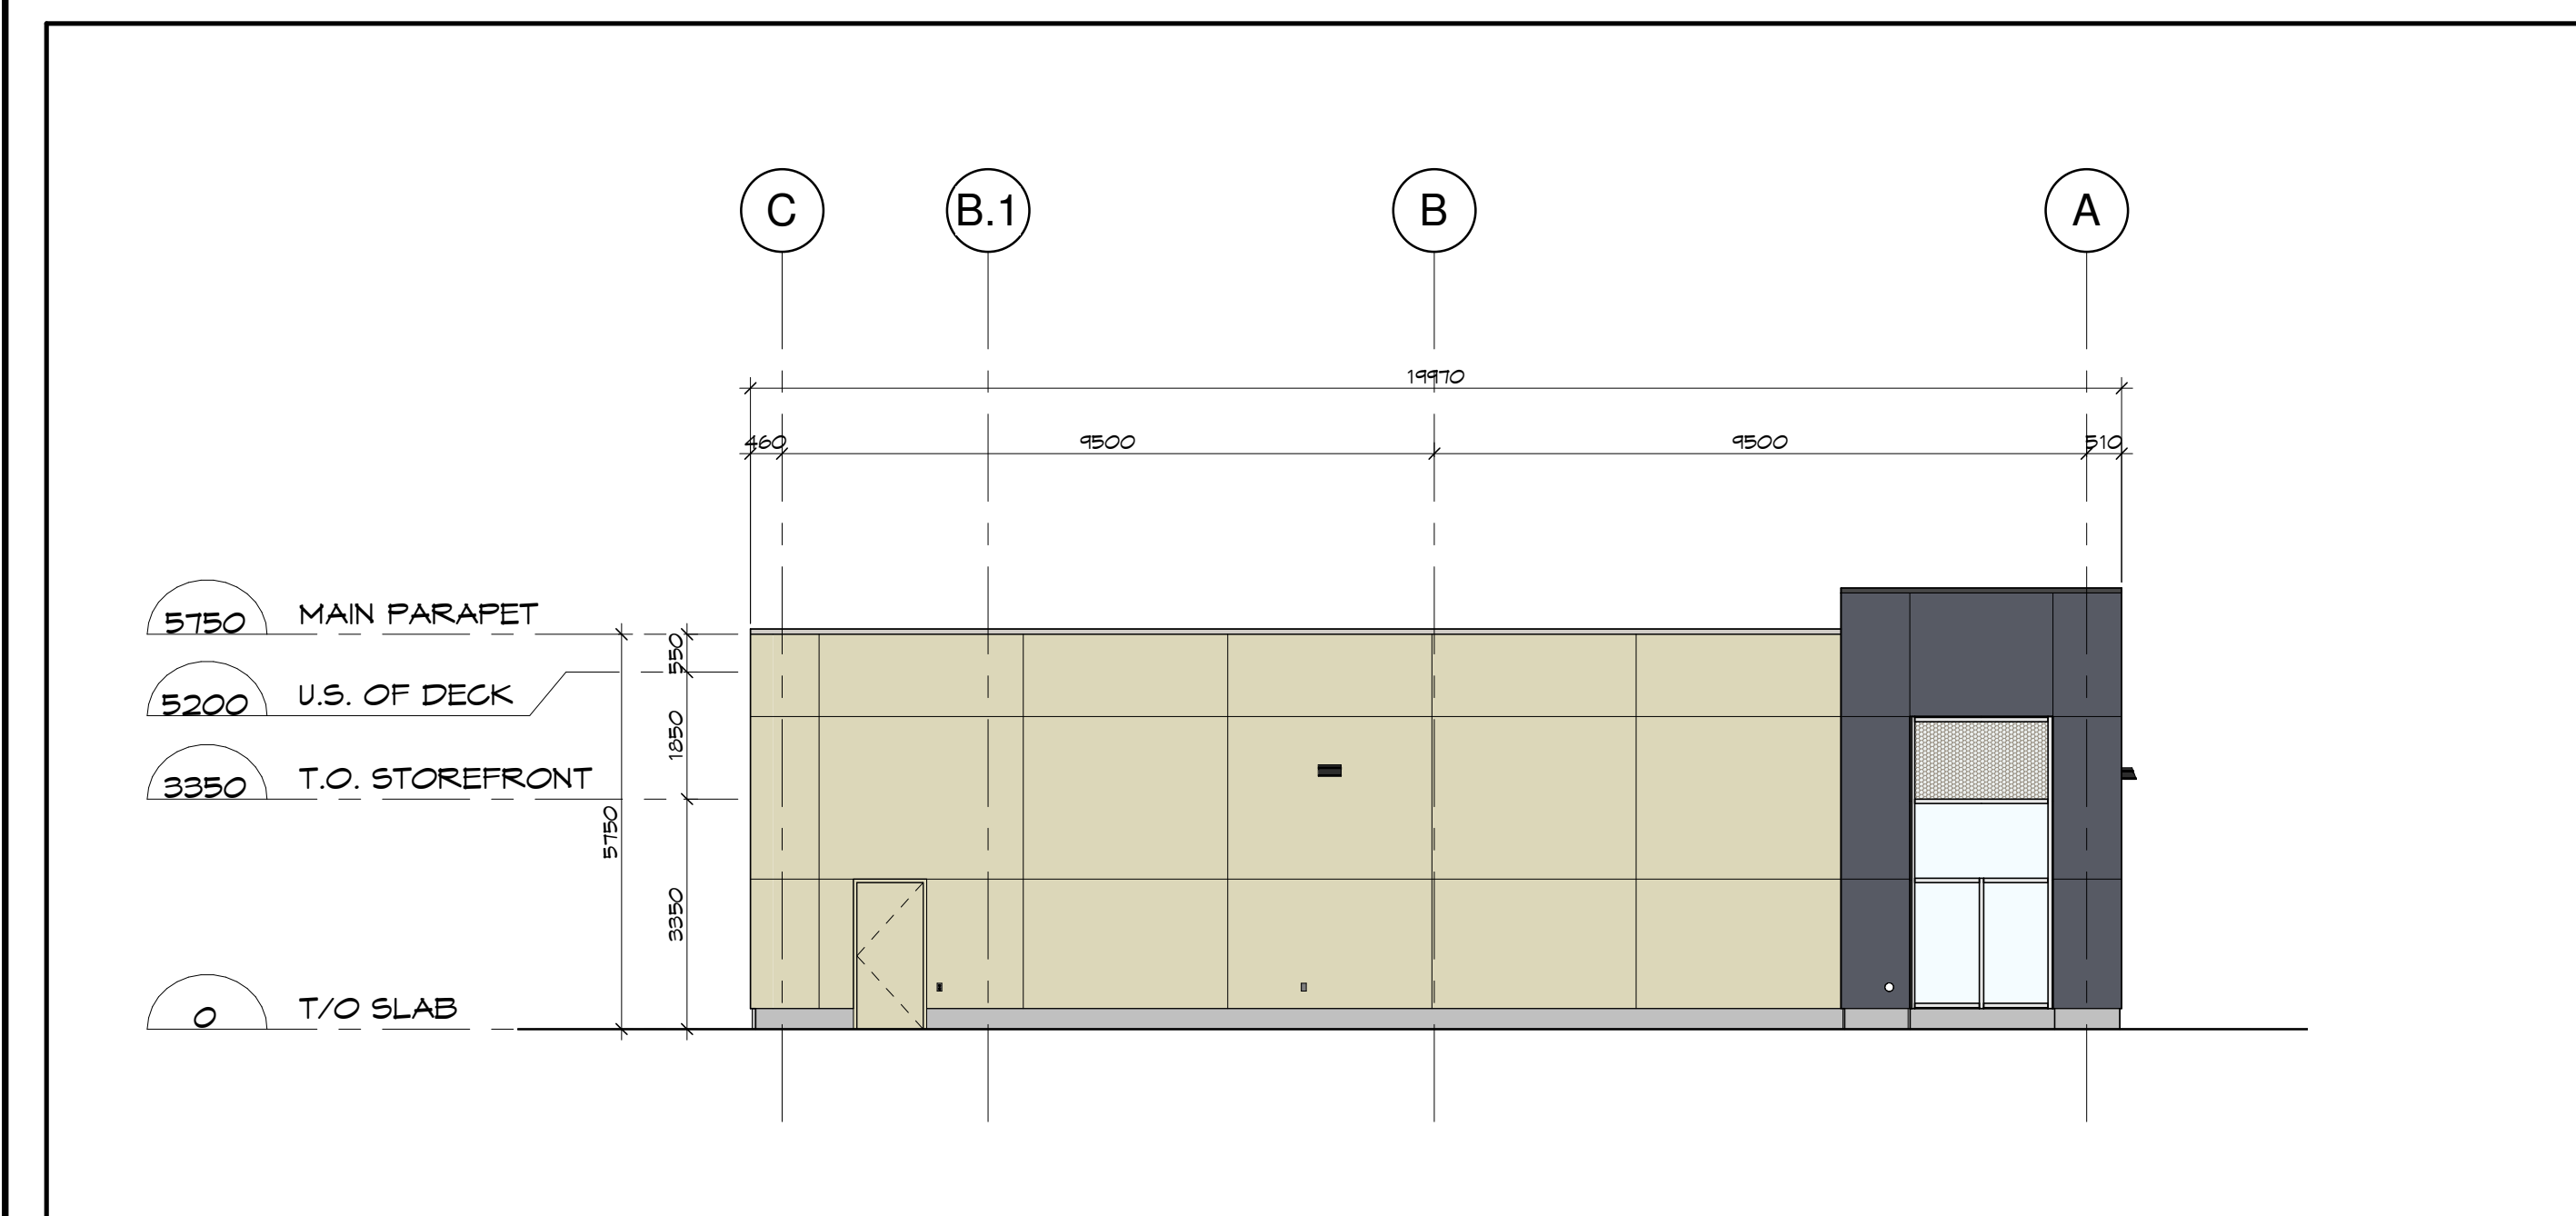

3 SIDE ELEVATION 1 (GRID 1)
SP-A2/ SCALE: 1 : 100

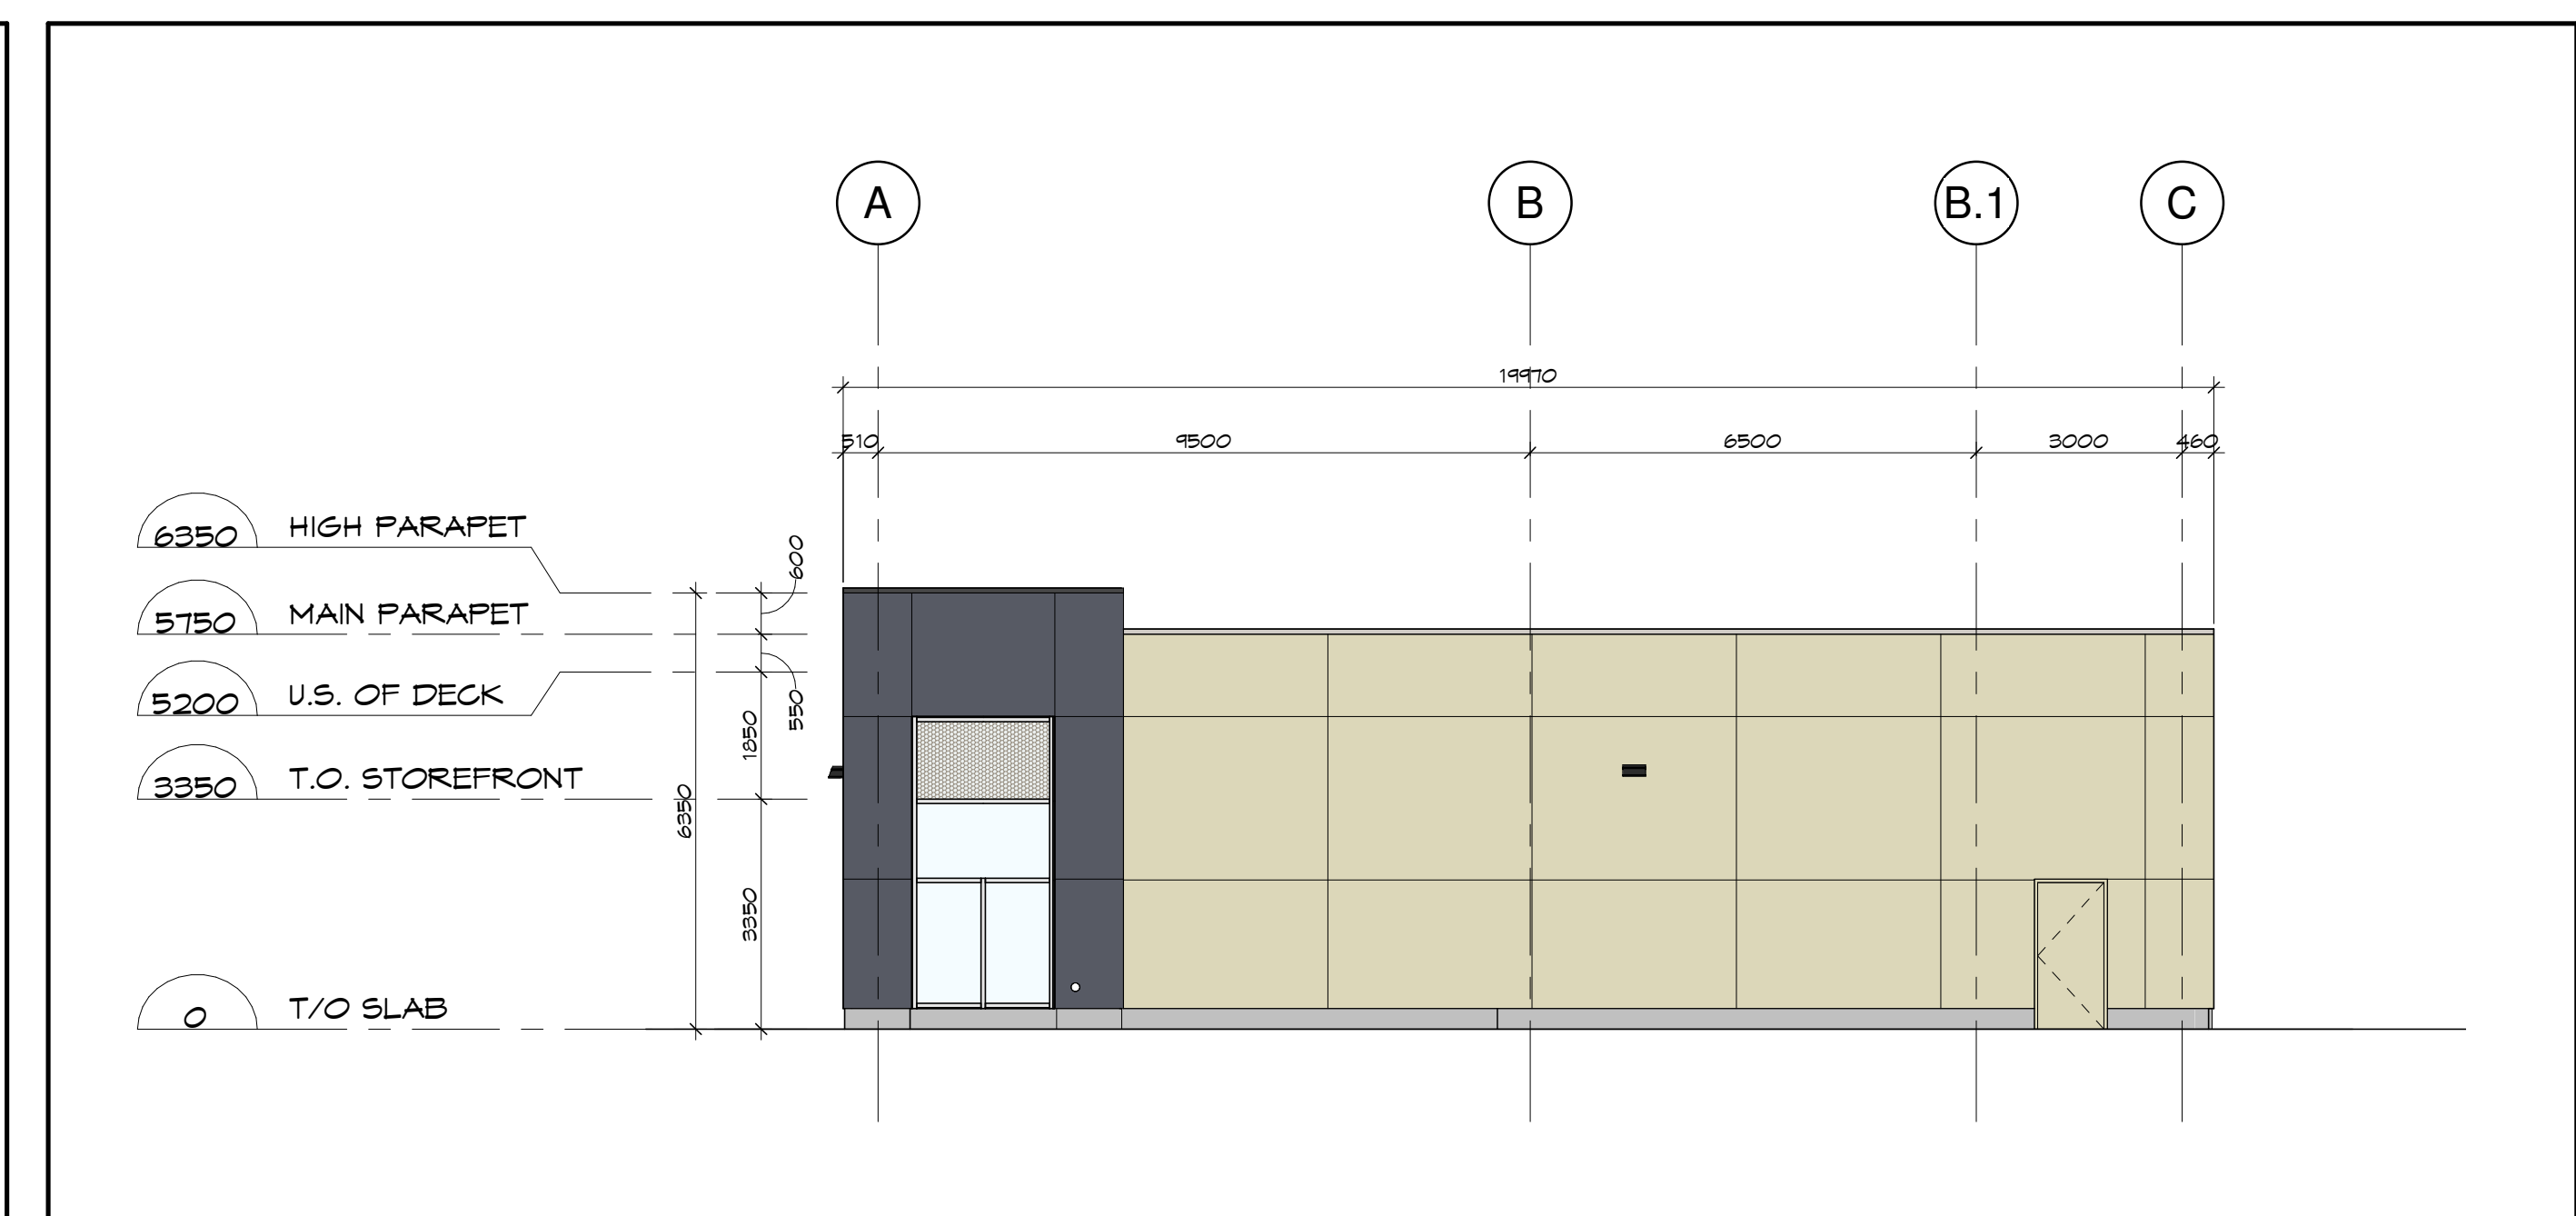

4 SIDE ELEVATION 2 (GRID 10)
SP-A2/ SCALE: 1 : 100

- ELEVATION LEGEND
- PRECAST - SMOOTH - GREY
 - PRECAST - SMOOTH - BEIGE
 - PRECAST - BRICK PATTERN - RED
 - SPANDREL GLASS WITH INSULATED METAL PAN
 - GREY GLASS
 - CLEAR ANODIZED CURTAIN WALL
 - SIGNAGE - BY TENANT

Client:



Key Plan:
Plan Clé:

1	ISSUED FOR SITE PLAN APPLICATION	2025/01/15
Issue:		Date:
Prime Consultant:		
Expert-Consult:		
 DREDGE LEAHY ARCHITECTS INC.	411-11 Holland Ave. Ottawa, ON K1Y 4S1 613.724.9865 dl-arch.ca	
Sub Consultant:		
Expert-Consult:		
Project:	EAGLESON & BRIDGESTONE SHOPPING PLAZA - BUILDING A2	
Project:	801 EAGLESON RD., KANATA ON. K2M 0G7	
Drawing:	BUILDING A2 - PRELIMINARY EXTERIOR ELEVATIONS	
Drawn by:	Scale:	
Dessiné par:	Echelle:	As indicated
RD		
Designed by:	Date:	
Conçu par:		JAN. 2025
MD		
Approved by:	Client Project No.	
Approuvé par:	No. du Projet du Client:	
MD		
Seal:	Project No.:	
Sceau:	No. du Projet:	1163-02
	Sheet No.:	
	No. de la feuille:	
 ONTARIO ASSOCIATION OF ARCHITECTS MORELLE L. DREDGE LICENCE 4098		SP-A2