



ELEVATION LEGEND

- PRECAST - SMOOTH - GREY
- PRECAST - SMOOTH - BEIGE
- PRECAST - PLANK PATTERN - BROWN
- SPANDREL GLASS WITH INSULATED METAL PAN
- GREY GLASS
- CLEAR ANODIZED CURTAIN WALL
- SIGNAGE - BY TENANT


1 FRONT ELEVATION (GRID A)
SP-C SCALE: 1 : 100

APPROVED
By Kersten Nitsche at 4:16 pm, Oct 16, 2025


Kersten Nitsche
KERSTEN NITSCHKE, MCIP RPP
MANAGER (A), DEVELOPMENT REVIEW WEST
PLANNING, DEVELOPMENT AND BUILDING SERVICES
DEPARTMENT, CITY OF OTTAWA



2 REAR ELEVATION (GRID C)
SP-C SCALE: 1 : 100

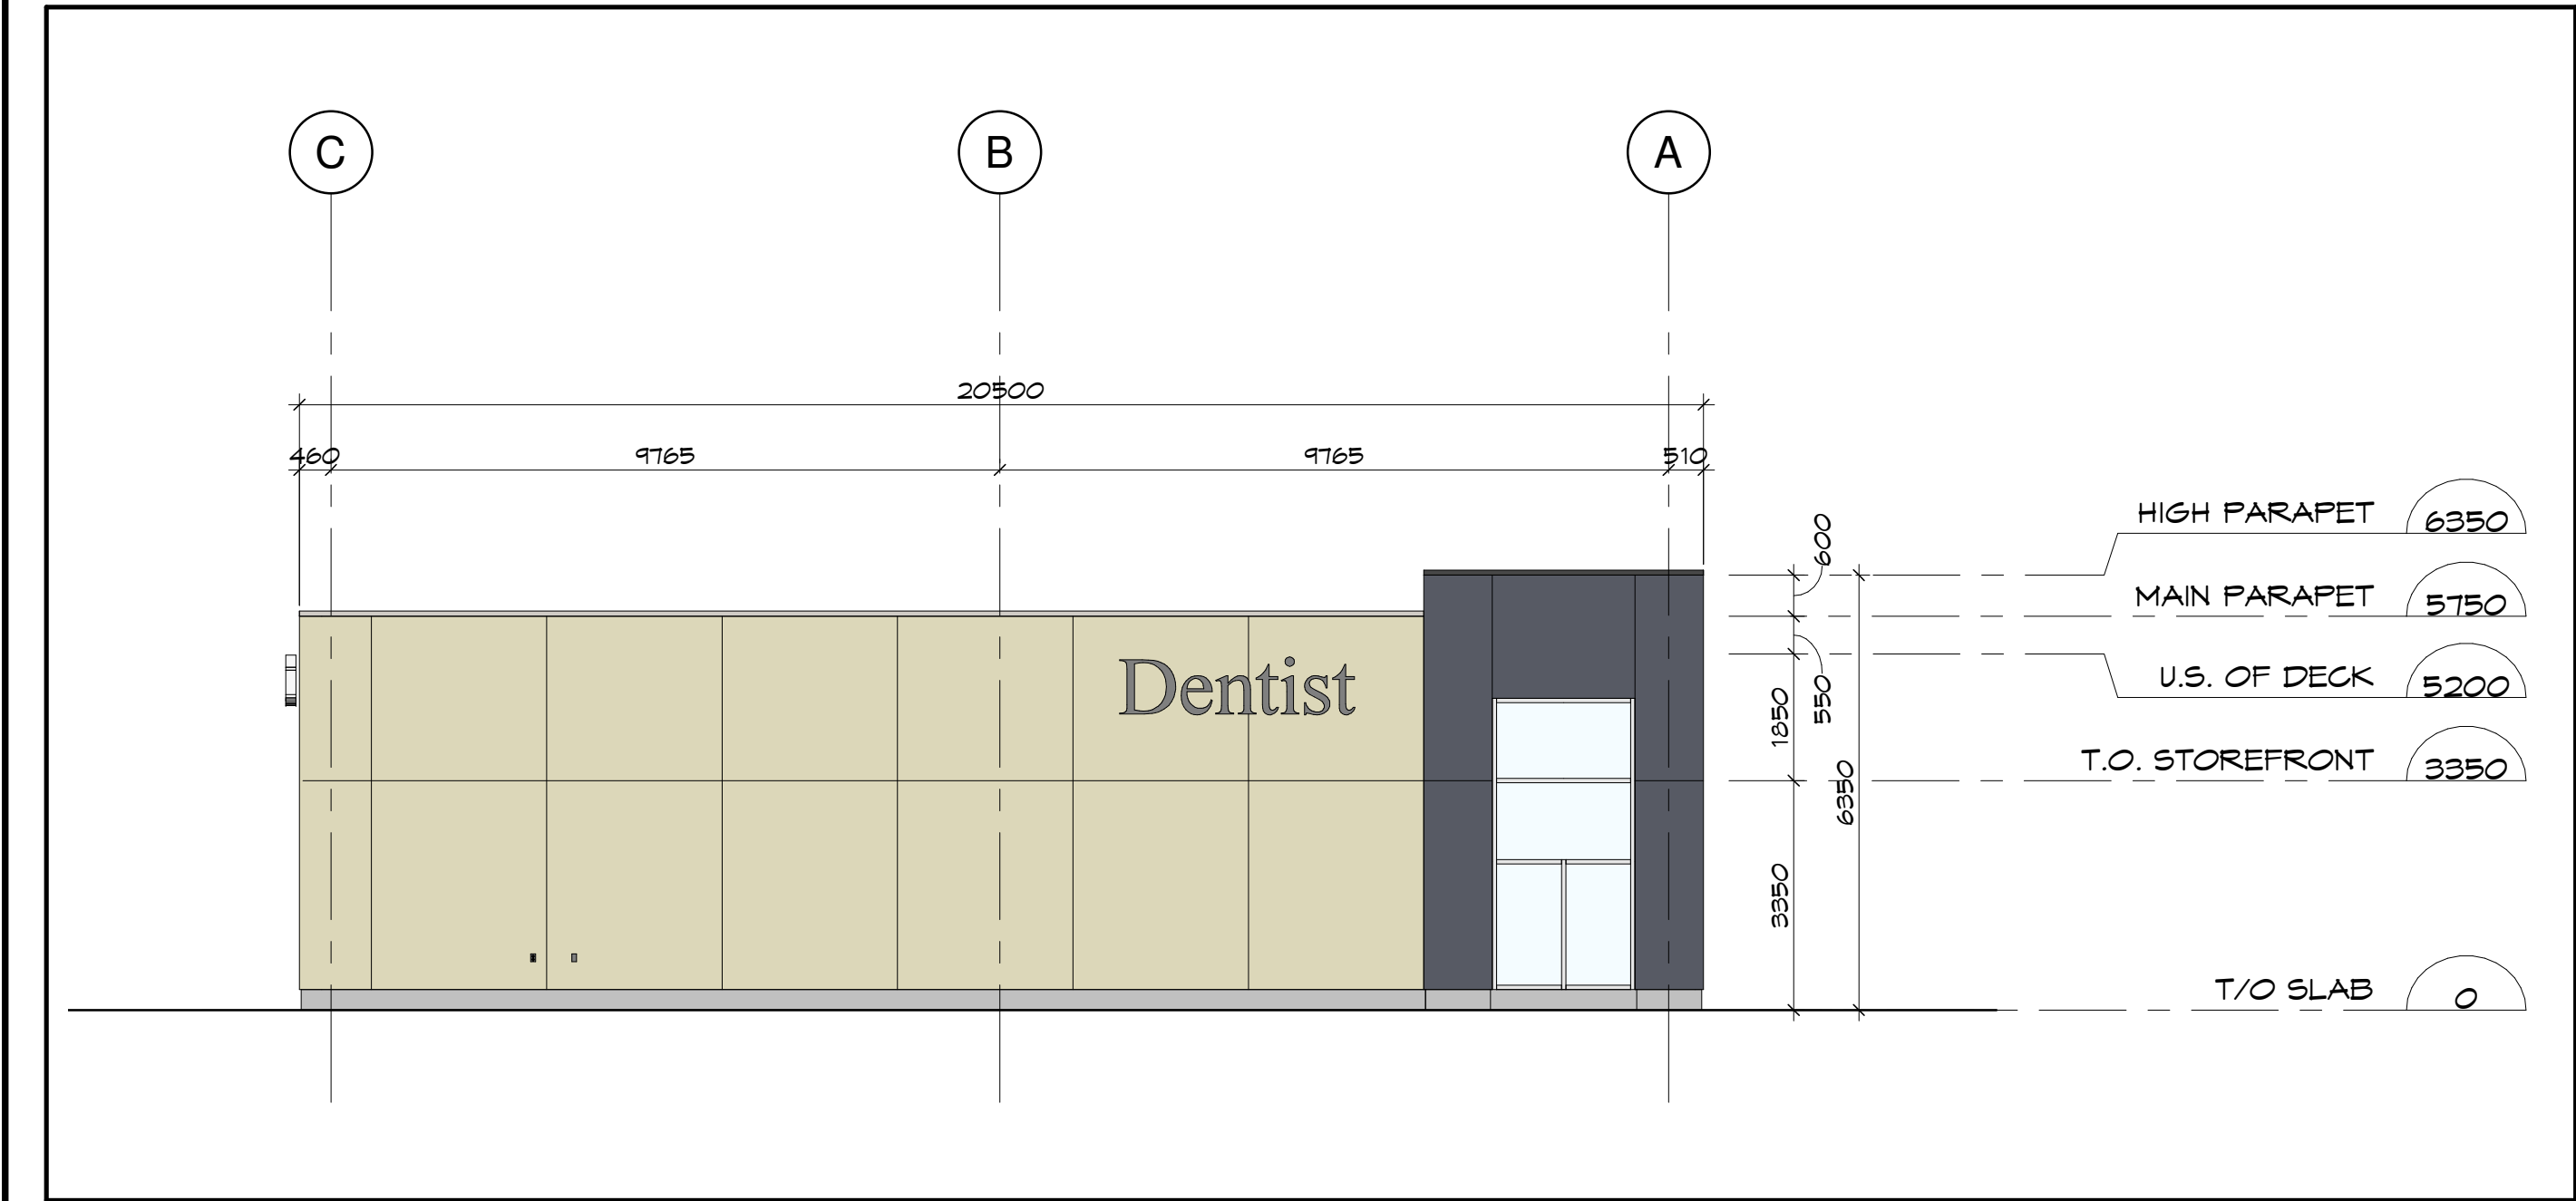

3 SIDE ELEVATION 1 (GRID 1)
SP-C SCALE: 1 : 100

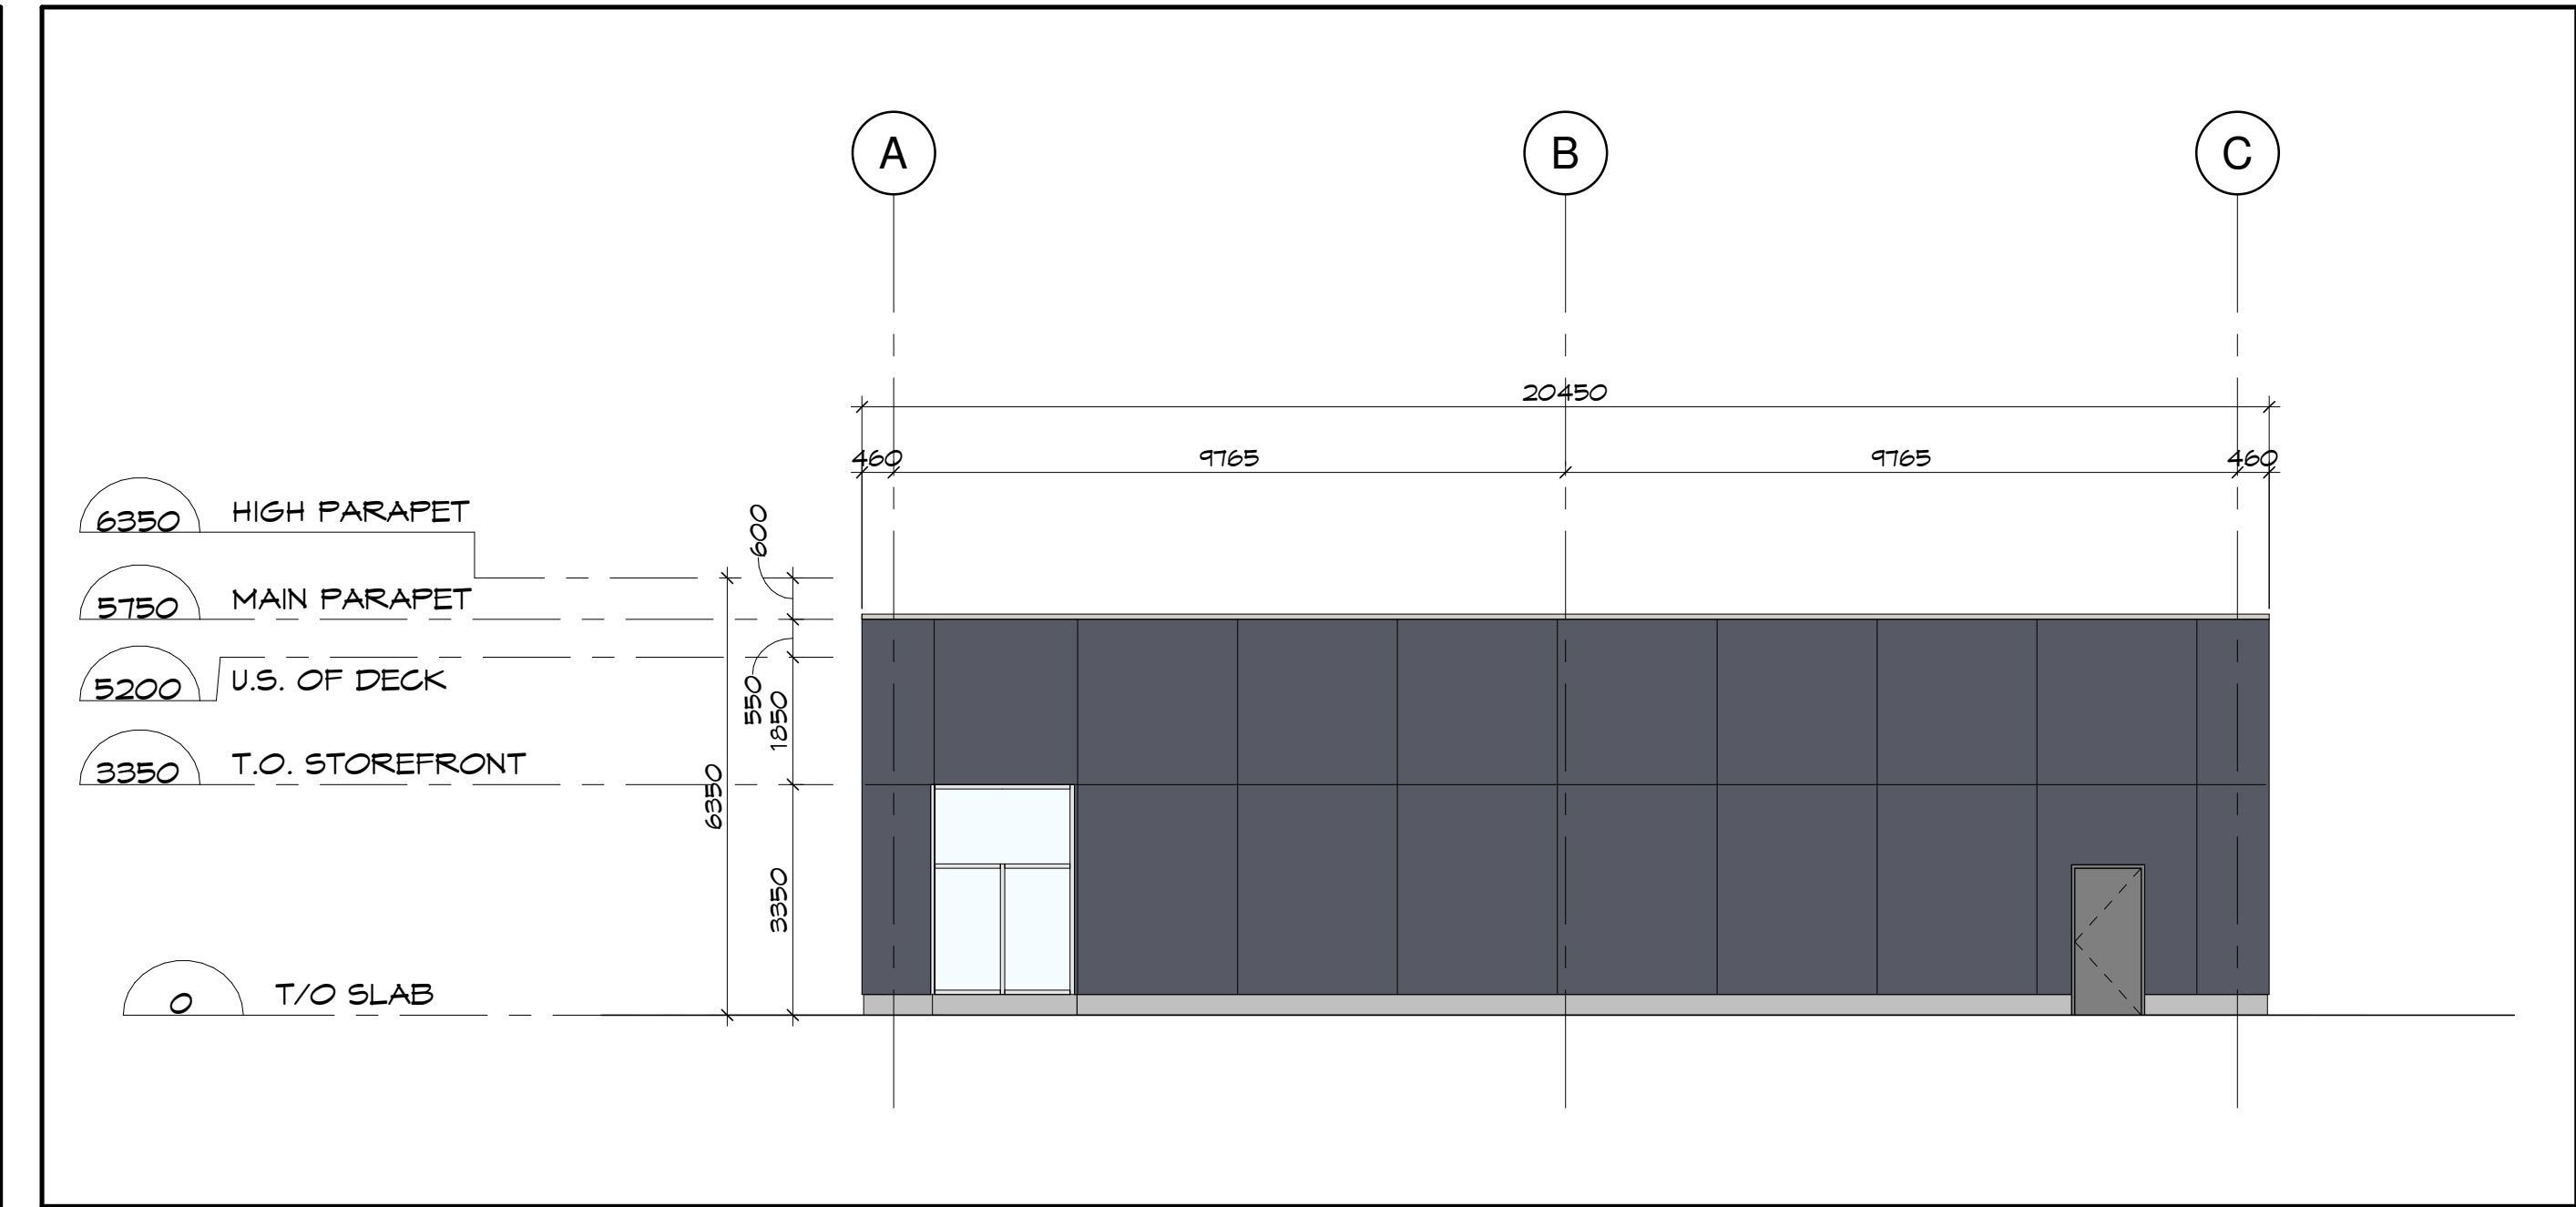

4 SIDE ELEVATION 2 (GRID 6)
SP-C SCALE: 1 : 100

Client:

Urbandale
CORPORATION

Key Plan:
Plan Clé:

1	ISSUED FOR SITE PLAN APPLICATION	2025/01/15
---	----------------------------------	------------

Issue: Date:

Prime Consultant:
Expert-Consult:

DREDGE LEAHY ARCHITECTS INC.
411-11 Holland Ave.
Ottawa, ON K1Y 4S1
613.724.9865
dli-arch.ca

Sub Consultant:
Expert-Consult:

Project:
Project: EAGLESON & BRIDGESTONE SHOPPING PLAZA - BUILDING C

801 EAGLESON RD., KANATA, ON. K2M 0G7

Drawing:
Dessin: BUILDING C - PRELIMINARY EXTERIOR ELEVATIONS

Drawn by: Dessiné par: SG/RD	Scale: Echelle: As indicated
Designed by: Conçu par: MD	Date: JAN. 2025
Approved by: Approuvé par: MD	Client Project No. No. du Projet du Client:
Seal: Sceau:	Project No.: No. du Projet: 1163-02
	Sheet No.: No. de la feuille:

SP-C