




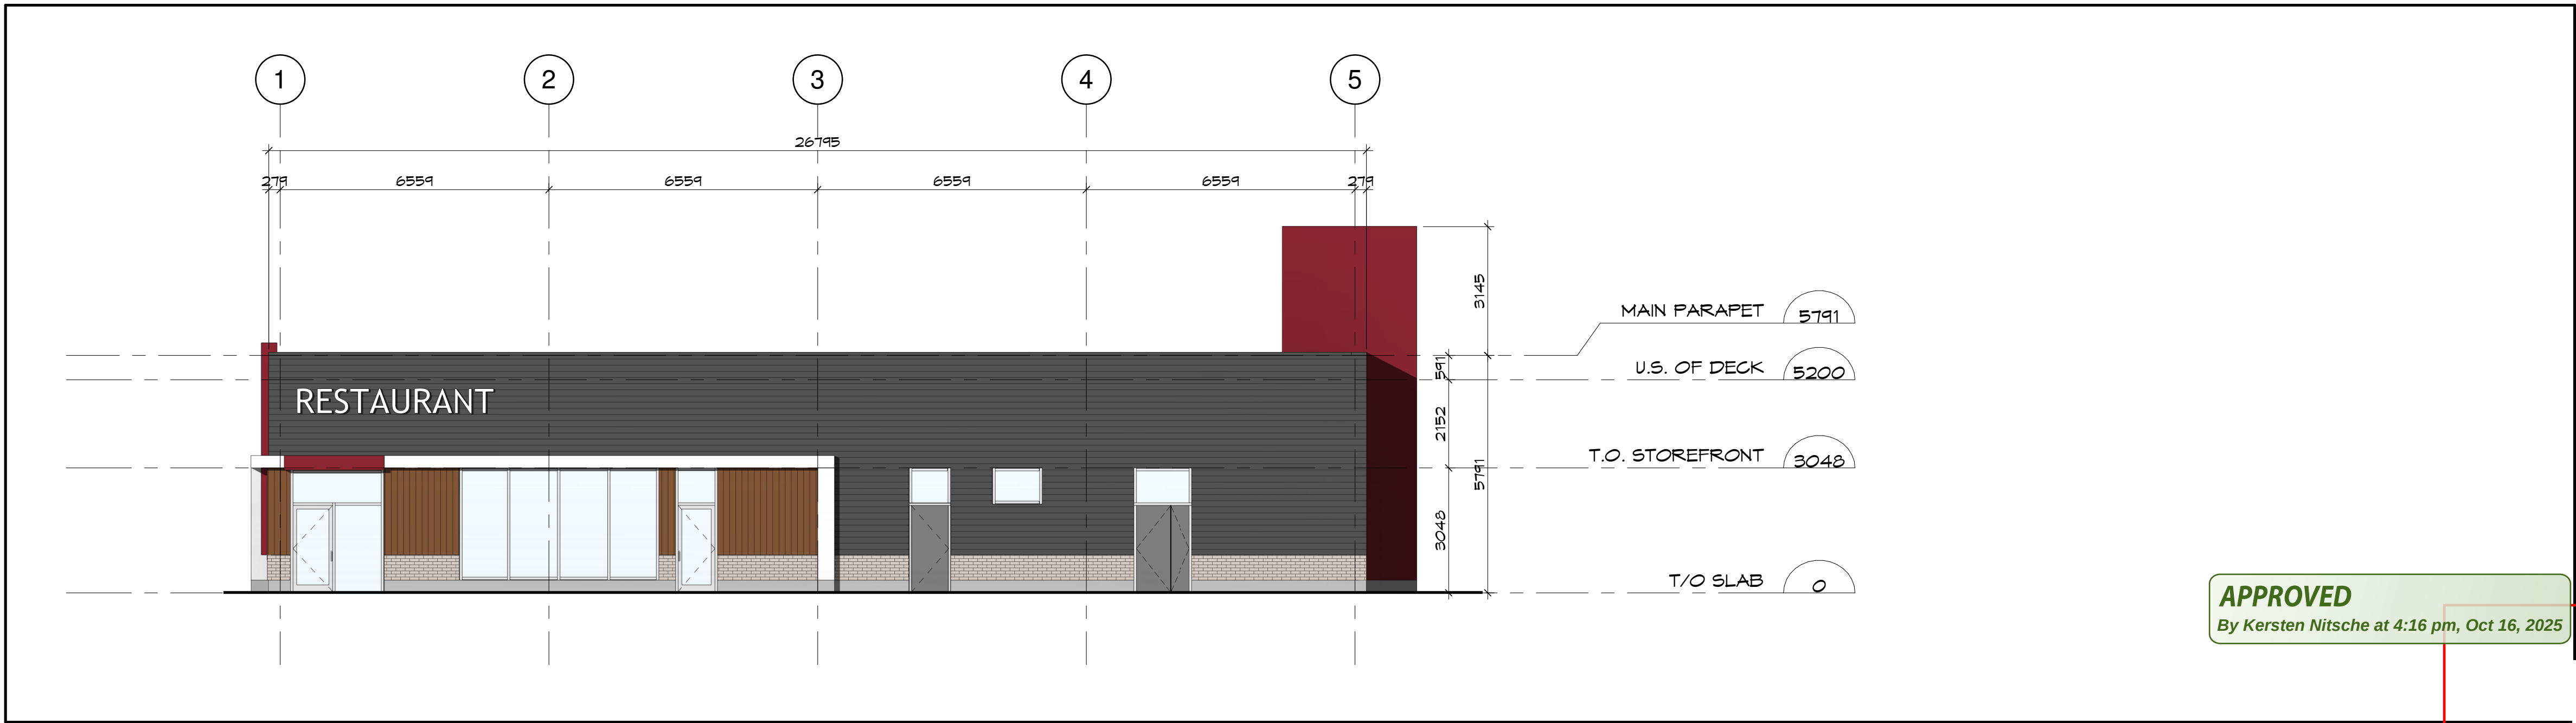


1 FRONT ELEVATION (GRID LINE A)
SP-D SCALE: 1 : 100

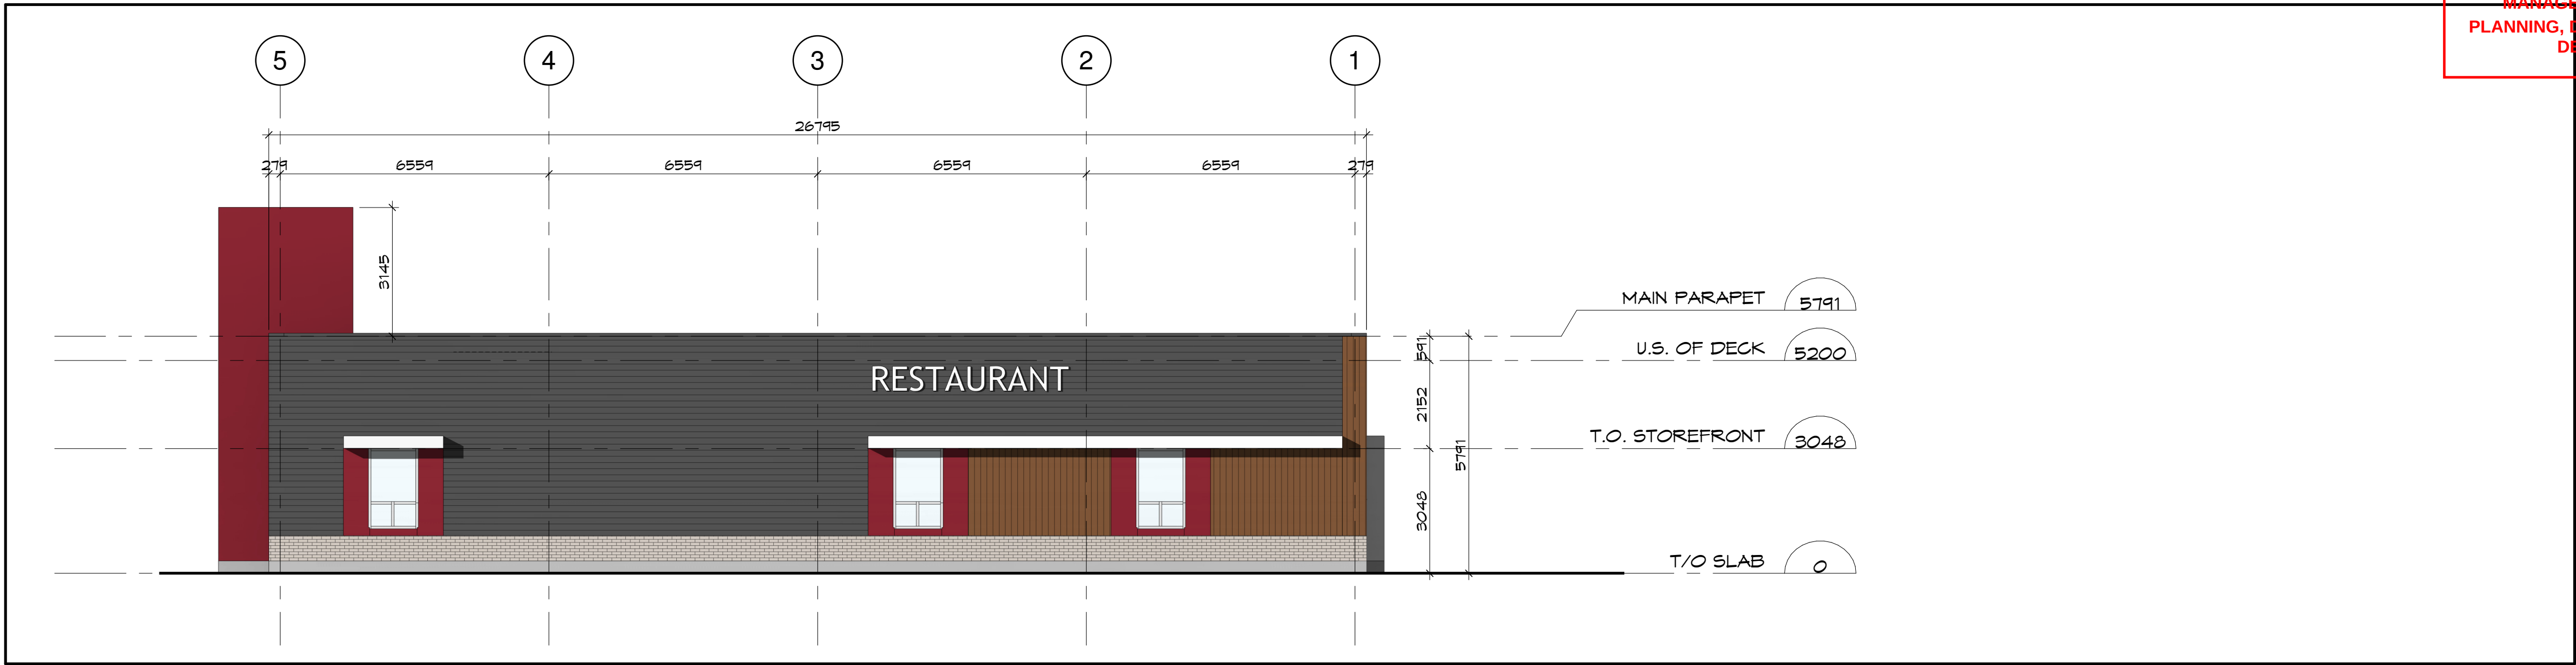

2 REAR ELEVATION (GRID LINE C)
SP-D SCALE: 1 : 100

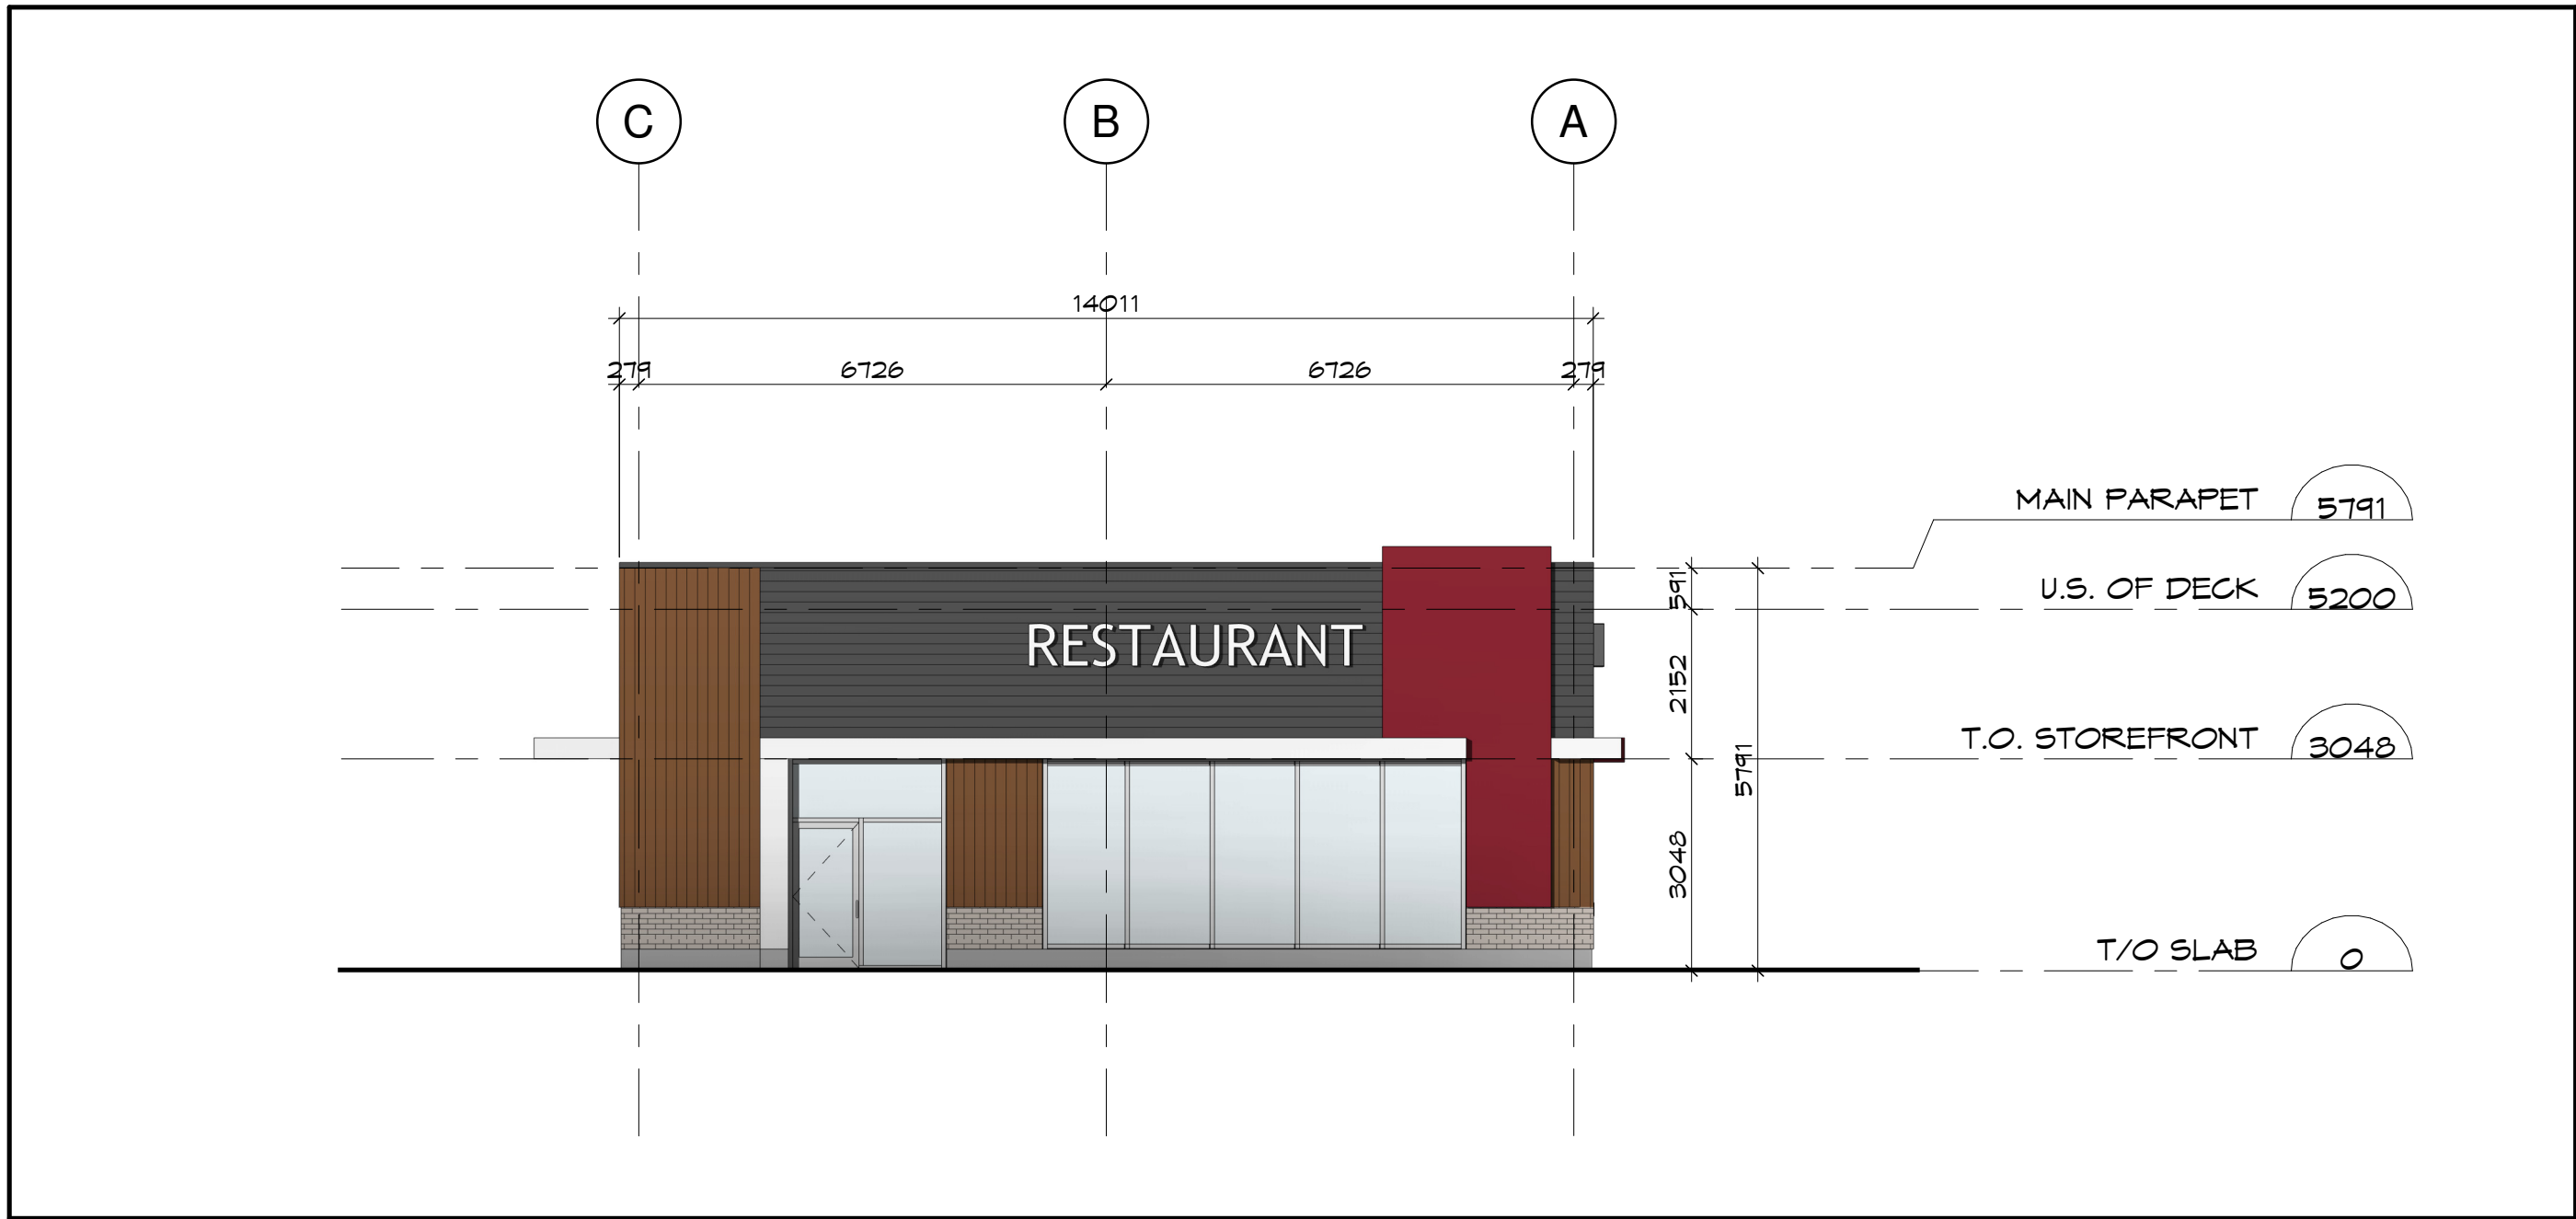

3 SIDE ELEVATION 1 (GRID LINE 1)
SP-D SCALE: 1 : 100

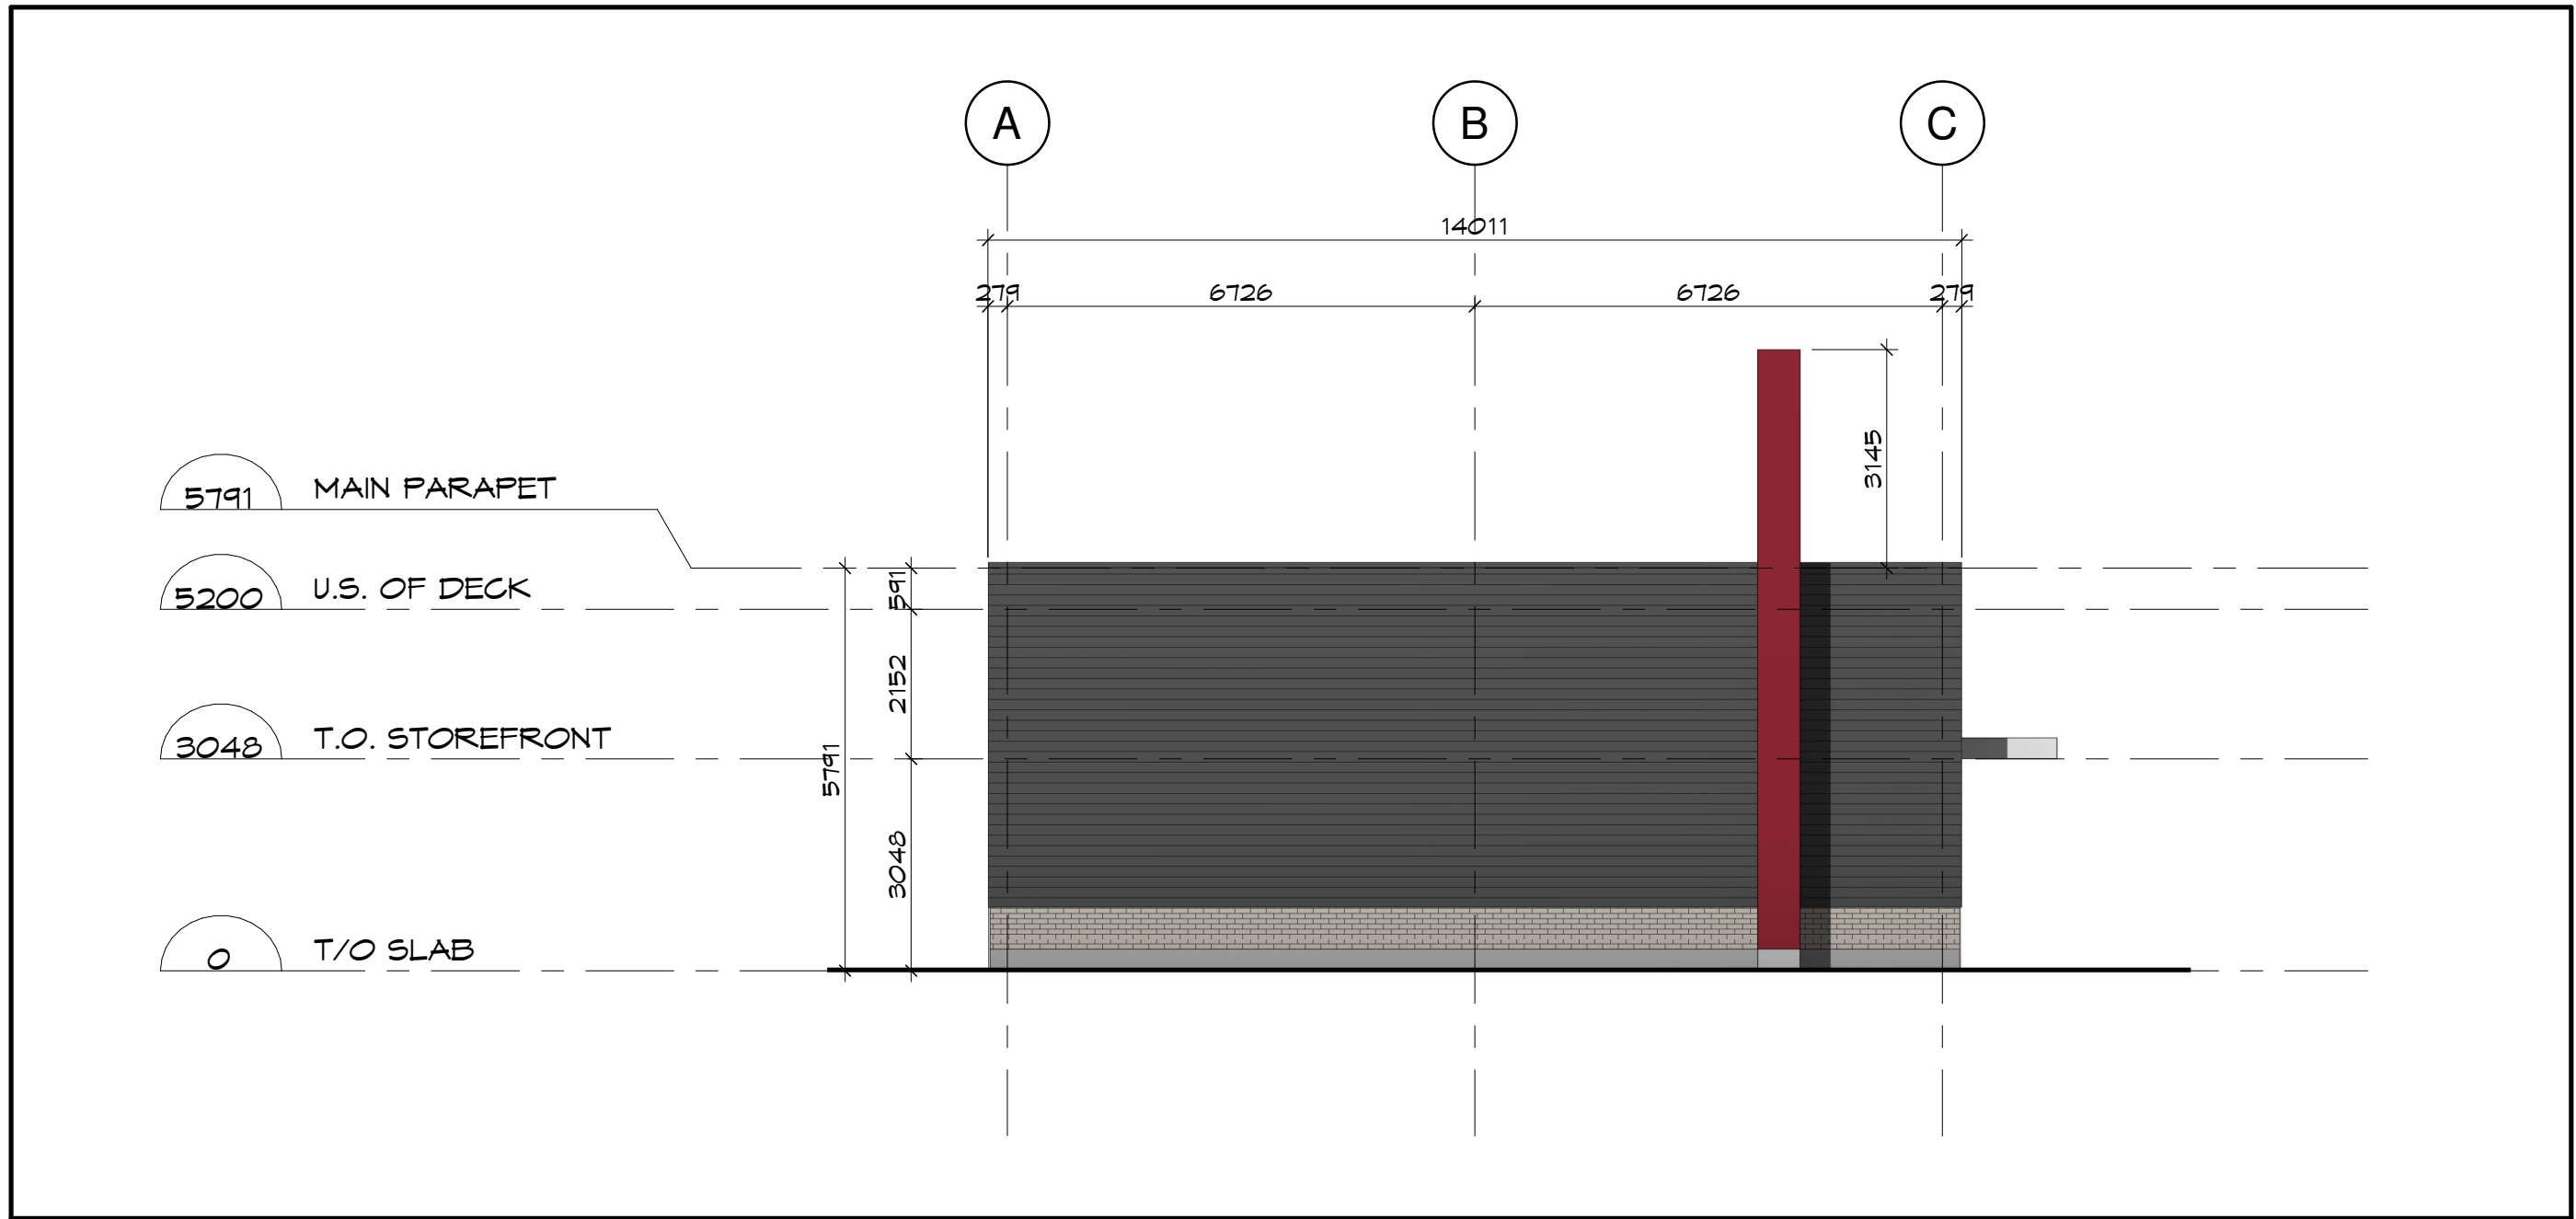

4 SIDE ELEVATION 2 (GRID LINE 5)
SP-D SCALE: 1 : 100

ELEVATION LEGEND

- METAL CLADDING - RED
- CORRUGATED METAL SIDING - DEEP GREY
- T & G SIDING - LIGHT NATIONAL WALNUT
- METAL CLADDING - BONE WHITE
- MASONRY - ARCTIC WHITE
- CLEAR ANODIZED CURTAIN WALL
- SIGNAGE - BY TENANT

APPROVED

By Kersten Nitsche at 4:16 pm, Oct 16, 2025

Kersten Nitsche

KERSTEN NITSCHKE, MCIP RPP
MANAGER (A), DEVELOPMENT REVIEW WEST
PLANNING, DEVELOPMENT AND BUILDING SERVICES
DEPARTMENT, CITY OF OTTAWA

Client:



Key Plan:
Plan Clé:

1	RE-ISSUED FOR SITE PLAN APPLICATION	2025/06/27
1	ISSUED FOR SITE PLAN APPLICATION	2025/01/15

Issue: Date:

Prime Consultant:
Expert-Conseil:

DREDGE
LEAHY

411-11 Holland Ave.
Ottawa, ON K1Y 4S1
613.724.9865

ARCHITECTS INC. dl-arch.ca

Sub Consultant:
Expert-Conseil:

Project:
Projet: EAGLESON & BRIDGESTONE
SHOPPING PLAZA - BUILDING D

801 EAGLESON RD. KANATA, ON. K2M 0G7

Drawing:
Dessin: BUILDING D - PRELIMINARY
EXTERIOR ELEVATIONS

Drawn by: Dessiné par: RD	Scale: Echelle: As indicated
Designed by: Conçu par: MD	Date: JUN. 2025
Approved by: Approuvé par: MD	Client Project No. No. du Projet du Client:

Seal: Sceau: ONTARIO ASSOCIATION OF ARCHITECTS MORIELLE L. DREDGE LICENCE 4088	Project No.: No. du Projet: 1163-02
	Sheet No.: No. de la feuille:

SP-D