



ELEVATION LEGEND

- PRECAST - SMOOTH - GREY
- PRECAST - SMOOTH - BEIGE
- PRECAST - BRICK PATTERN - RED
- SPANDREL GLASS WITH INSULATED METAL PAN
- GREY GLASS
- CLEAR ANODIZED CURTAIN WALL
- SIGNAGE - BY TENANT

Client:

Urbandale
CORPORATION


Key Plan:
Plan Clé:

1 FRONT ELEVATION (GRID A)
SP-E SCALE: 1 : 100




KERSTEN NITSCHKE, MCIP RPP
MANAGER (A), DEVELOPMENT REVIEW WEST
PLANNING, DEVELOPMENT AND BUILDING SERVICES
DEPARTMENT, CITY OF OTTAWA

2 REAR ELEVATION (GRID C)
SP-E SCALE: 1 : 100

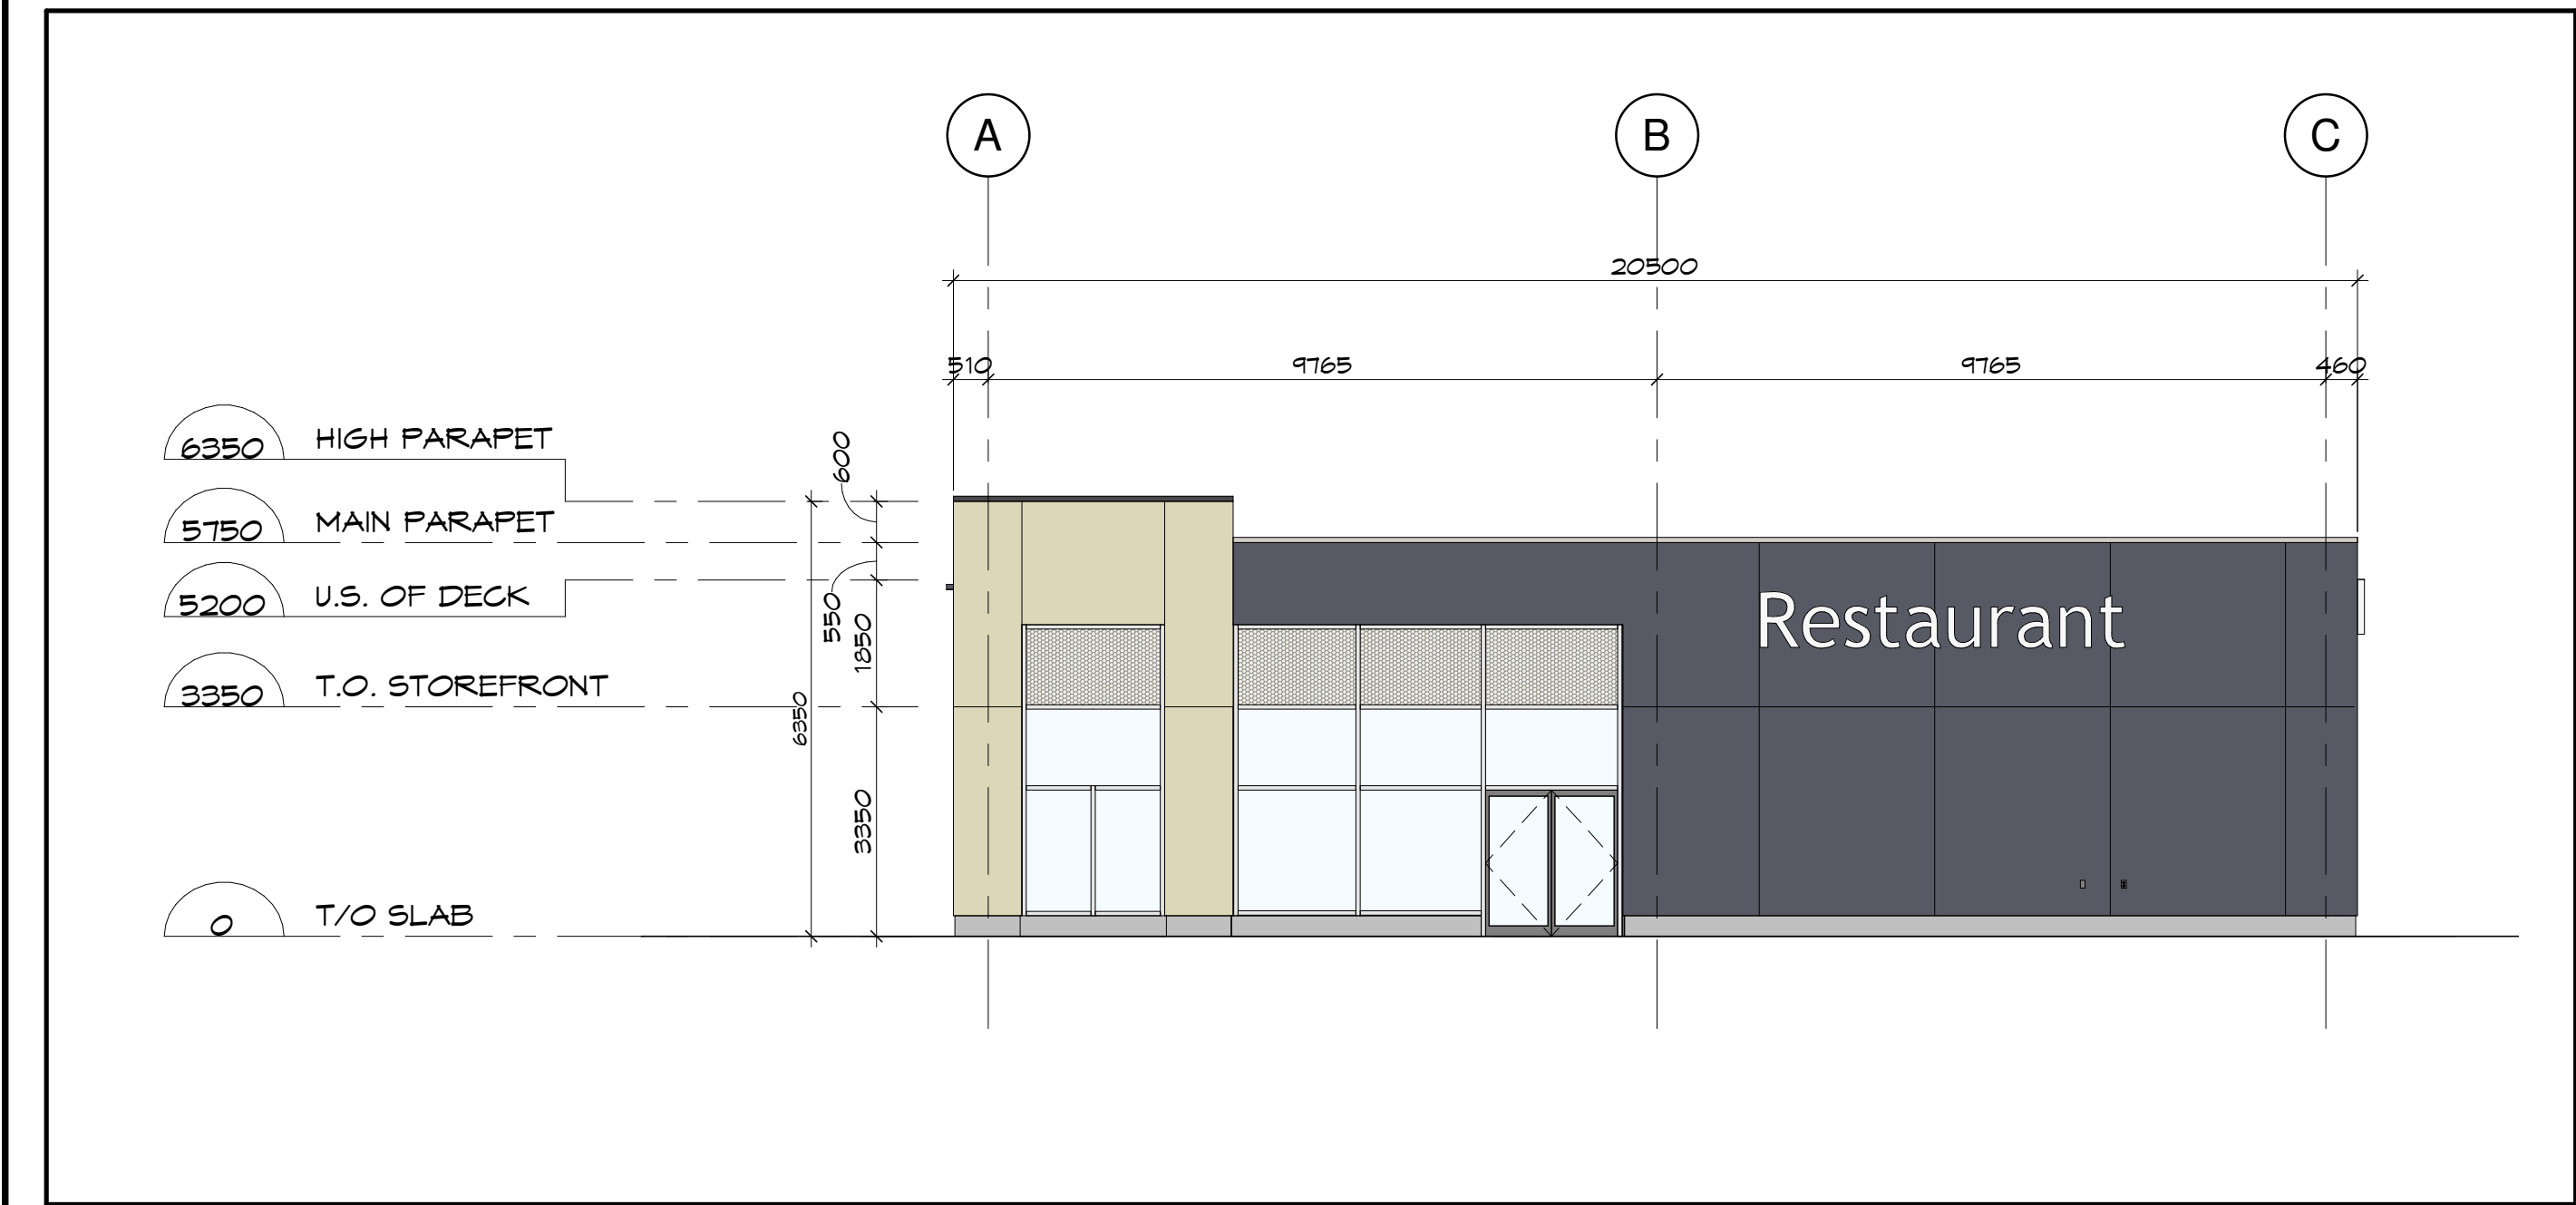

3 SIDE ELEVATION 1 (GRID 1)
SP-E SCALE: 1 : 100

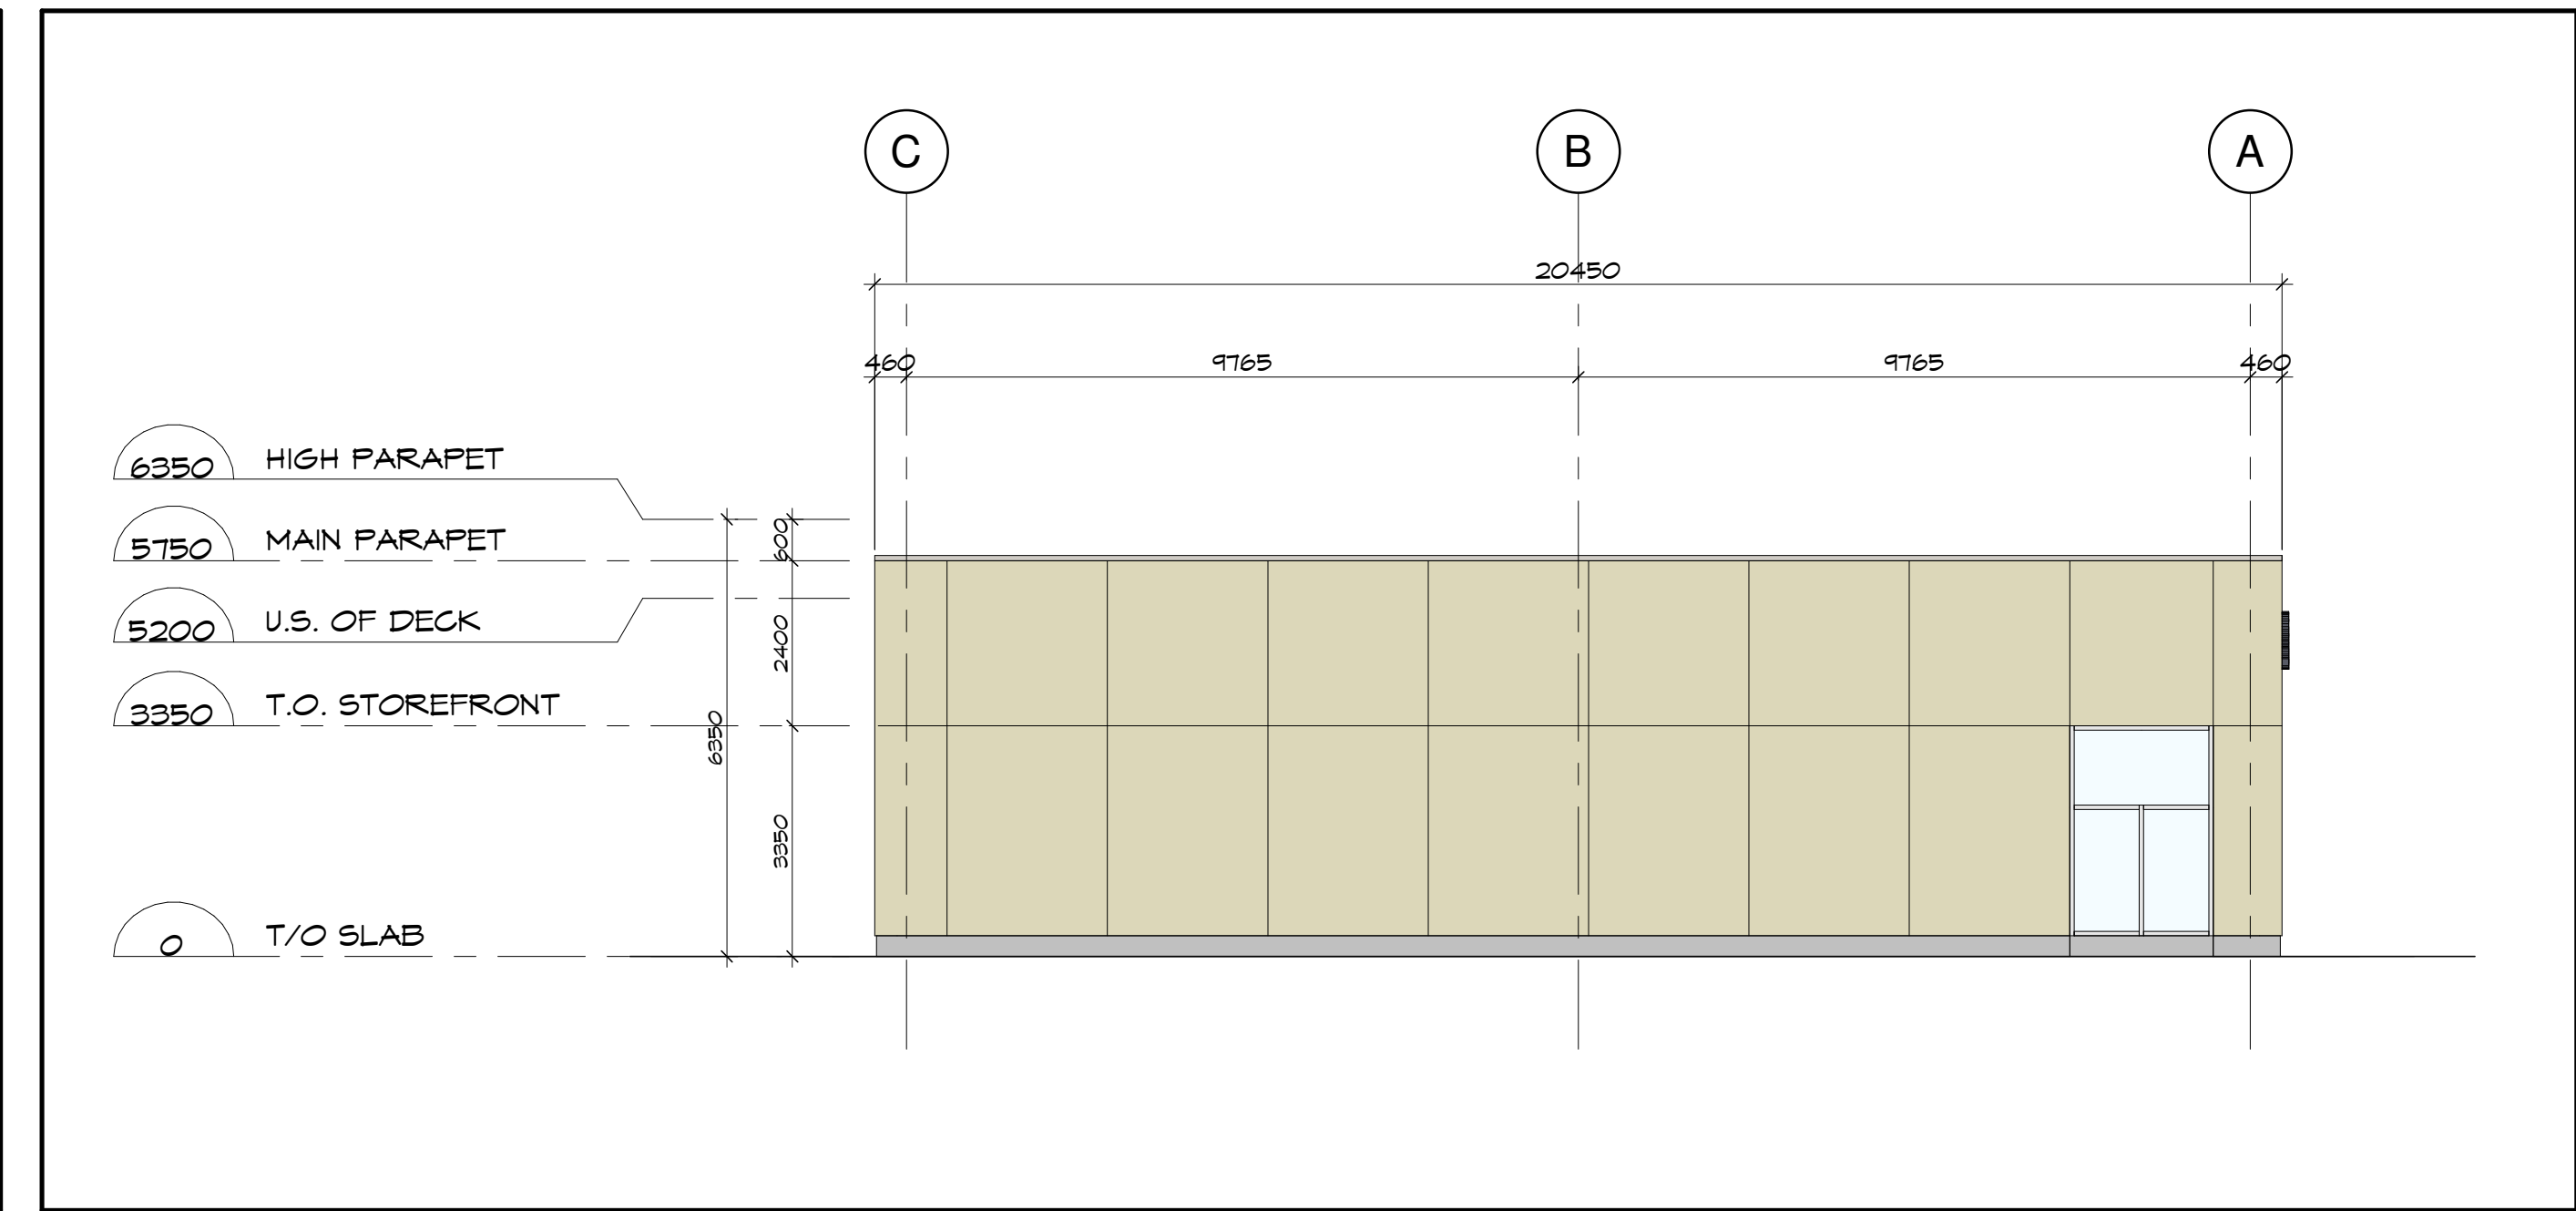

4 SIDE ELEVATION 2 (GRID 1)
SP-E SCALE: 1 : 100

1 ISSUED FOR SITE PLAN APPLICATION 2025/01/15

Issue: Date:

Prime Consultant: Expert-Consult:

DREDGE LEAHY ARCHITECTS INC. 411-11 Holland Ave. Ottawa, ON K1Y 4S1 613.724.9865 dl-arch.ca

Sub Consultant: Expert-Consult:

Project: Project: EAGLESON & BRIDGESTONE SHOPPING PLAZA - BUILDING E

801 EAGLESON RD., KANATA, ON. K2M 0G7

Drawing: Dessin: BUILDING E - PRELIMINARY EXTERIOR ELEVATIONS

Drawn by: Dessiné par: SG/RD	Scale: Echelle: As indicated
Designed by: Conçu par: MD	Date: JAN. 2025
Approved by: Approuvé par: MD	Client Project No. No. du Projet du Client:

Seal: Sceau: ONTARIO ASSOCIATION OF ARCHITECTS

Project No.: No. du Projet: 1163-02

Sheet No.: No. de la feuille: SP-E