

APPROVED
By Allison Hamlin at 11:13 am, Oct 21, 2025

Allison Hamlin

ALLISON HAMLIN
MANAGER, DEVELOPMENT REVIEW ALL WARDS
PLANNING, DEVELOPMENT & BUILDING SERVICES
DEPARTMENT, CITY OF OTTAWA



OTTAWA-CARLETON
DISTRICT SCHOOL BOARD

Jp2g Consultants Inc.

ENGINEERS • PLANNERS • PROJECT MANAGERS
10 BATHURST STREET, 3RD FLOOR, OTTAWA, ONT. K1N 6N5
416-593-8888
JP2G PROJECT No. 24-0004



NOT FOR
CONSTRUCTION

No.	DESCRIPTION	DATE
1	ISSUED FOR CML ADDENDUM #2	2025-04-07
2	ISSUED FOR SPC REV-1 / CML ADDENDUM #1	2025-03-27
3	ISSUED FOR TENDER	2025-02-25
4	ISSUED FOR SITE PLAN CONTROL REV-2	2024-11-29
5	ISSUED FOR SITE PLAN CONTROL REV-1	2024-09-15



N45 ARCHITECTURE INC.
71 Bank Street, 7th Floor, Ottawa, Ontario K1P 5N2
tel. 613.224.0095 fax 613.224.9811

project
**East Urban Centre
Elementary School**
700 Spring Valley Dr, Ottawa, ON
K1W 0H2



drawing title
**Site Grading, Erosion and
Sediment Control Plan**


scale 1:400	drawn by R. Ismail
date Sept 2024	checked by A. Sammour
project number 24-828	drawing number C2

CONTRACTOR TO VERIFY ALL DIMENSIONS AND
NOTIFY THE ARCHITECT OF ANY DISCREPANCIES
BEFORE WORK COMMENCES.
DO NOT SCALE DRAWINGS.

REVIEWED BY DEVELOPMENT REVIEW BRANCH

Signed
Date
Plan Number

07-07-2025
19255

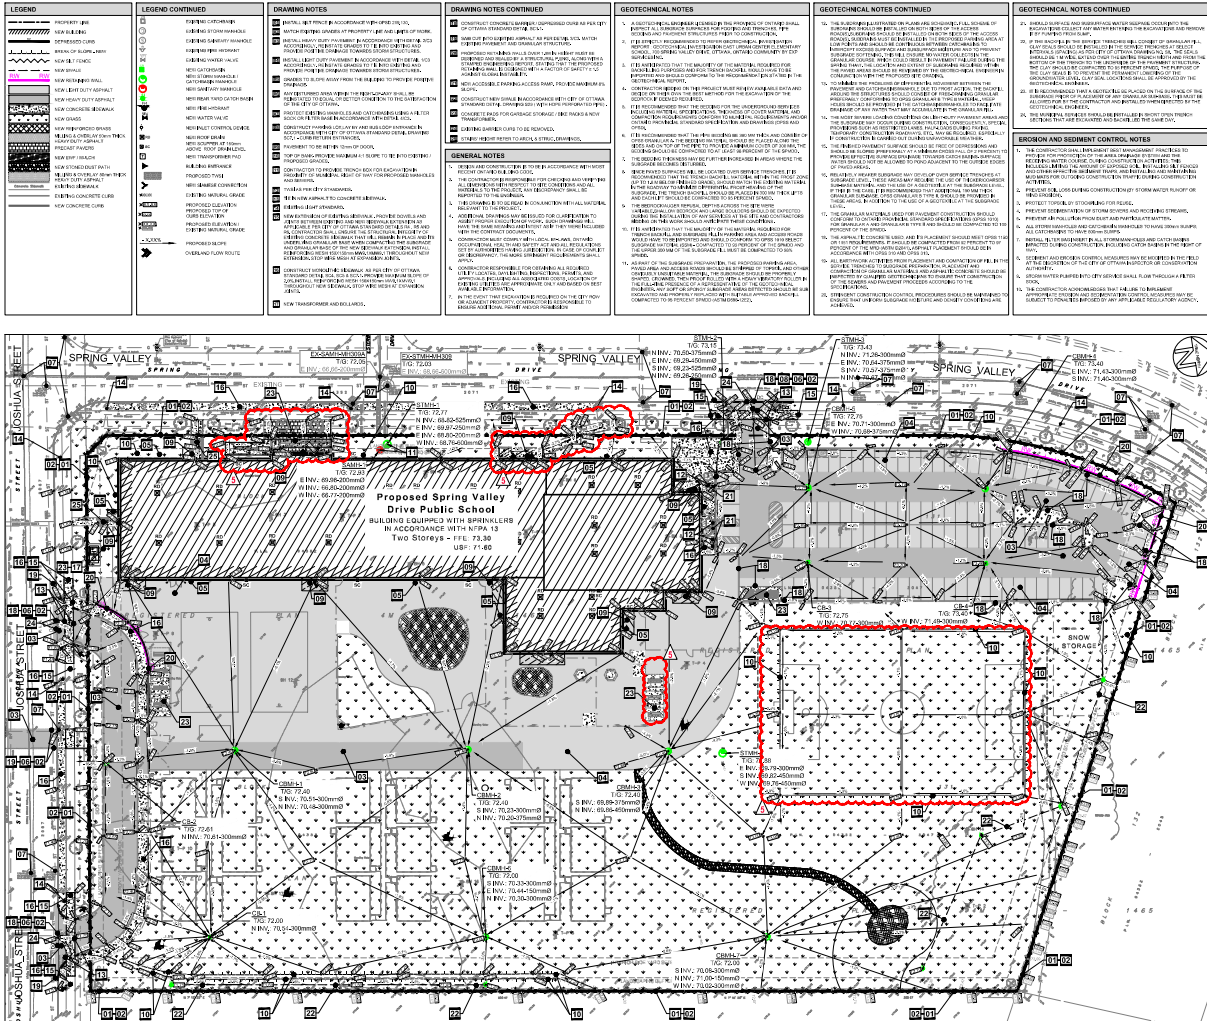

D07-12-24-0171

PLAN#19255