



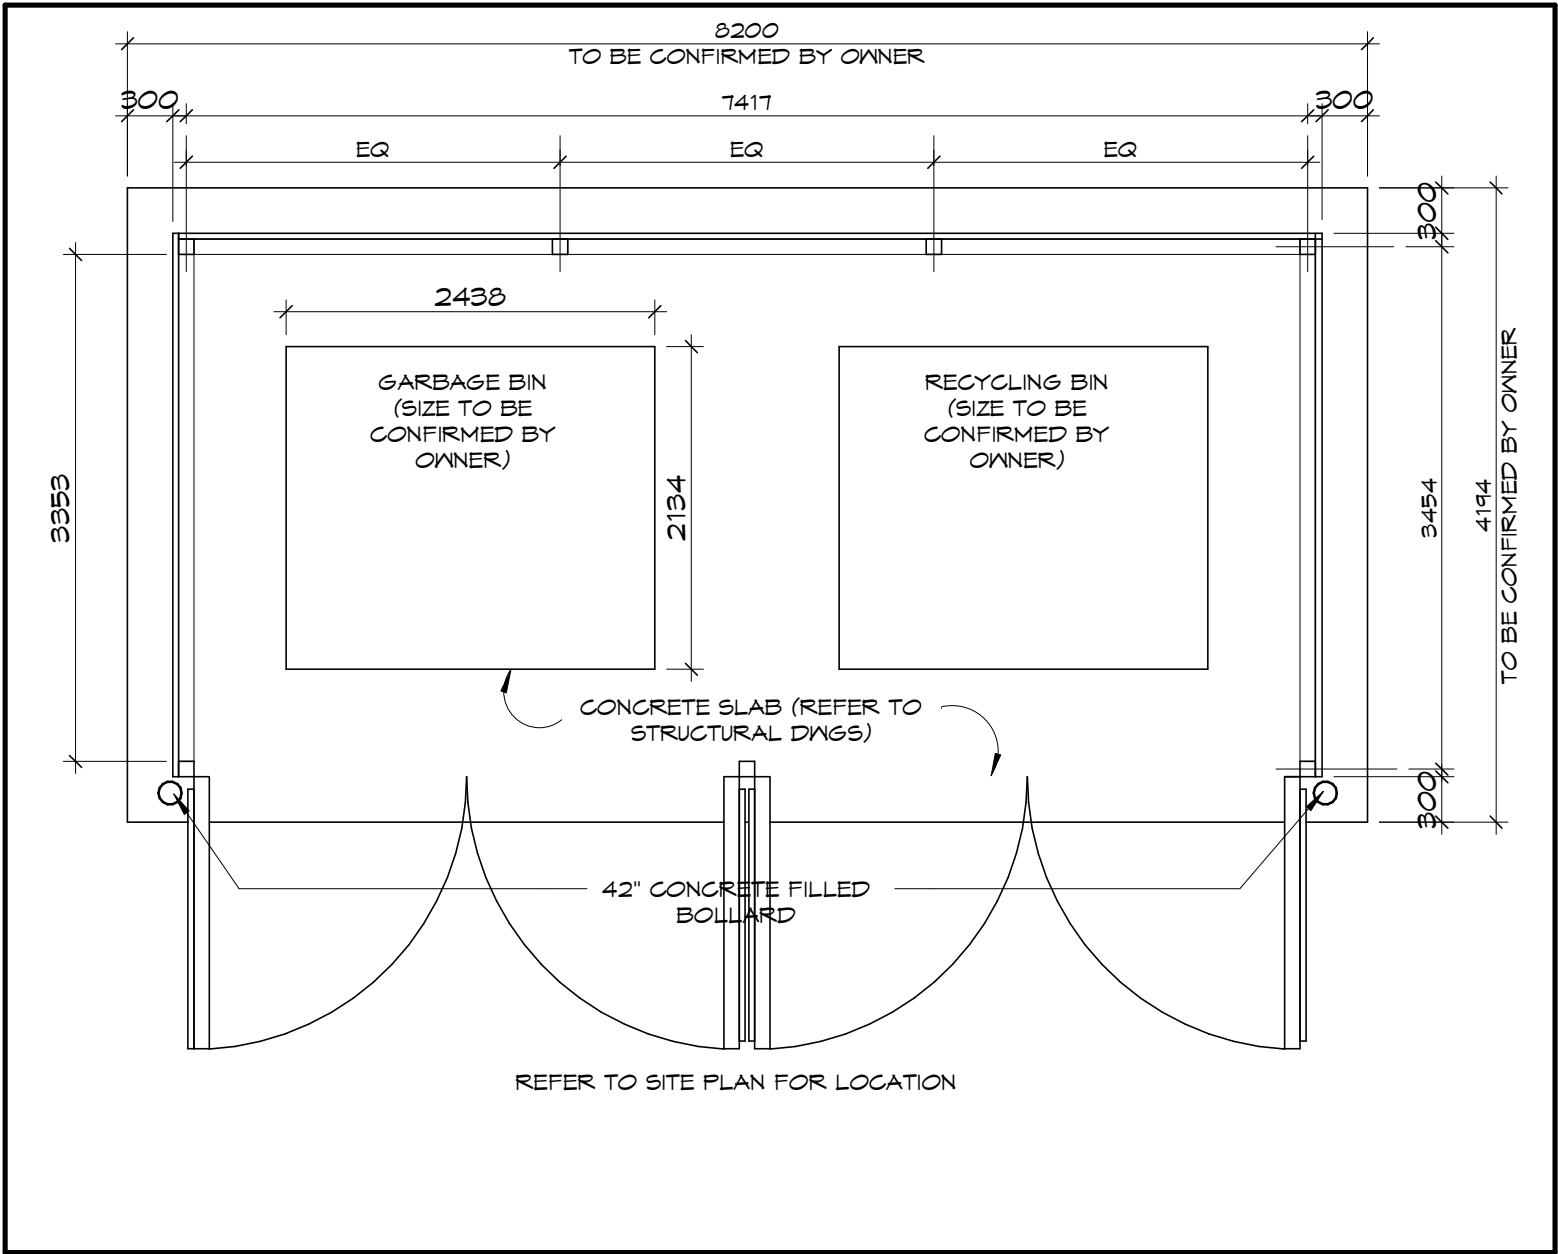

1 GARBAGE ENCLOSURE PLAN  
A-2 SCALE: 1 : 50

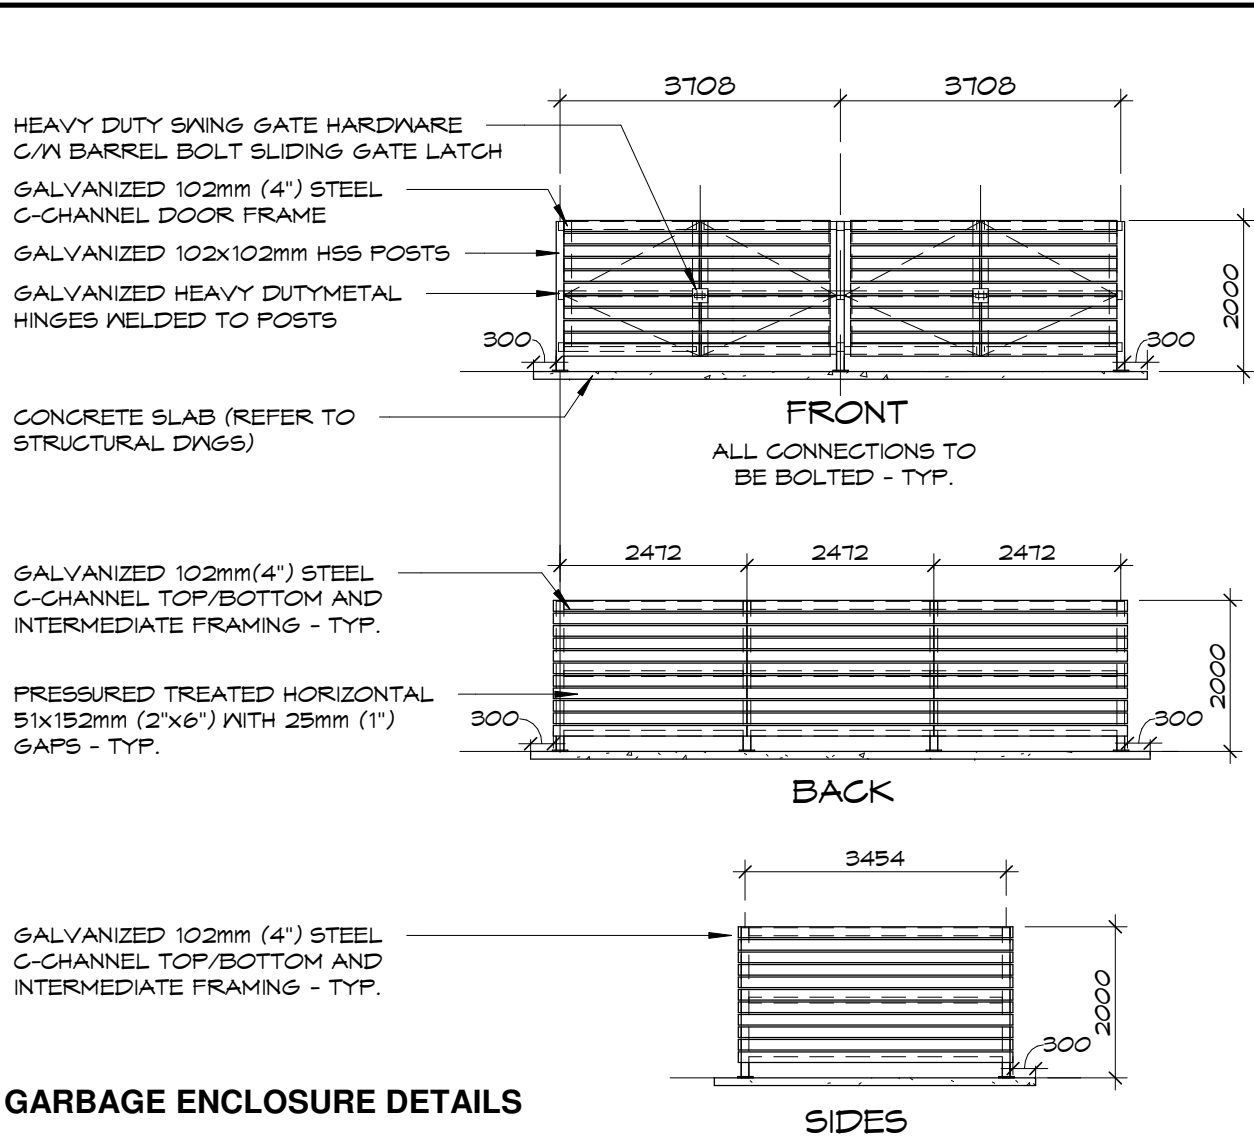

2 GARBAGE ENCLOSURE ELEVATION  
A-2 SCALE: 1 : 100

APPROVED  
By Kersten Nitsche at 4:18 pm, Oct 16, 2025

*Kersten Nitsche*

KERSTEN NITSCHÉ, MCIP RPP  
MANAGER (A), DEVELOPMENT REVIEW WEST  
PLANNING, DEVELOPMENT AND BUILDING SERVICES  
DEPARTMENT, CITY OF OTTAWA

Client:



Key Plan:  
Plan Clé:

T.N. = TRUE NORTH  
P.N. = PROJECT  
NORTH

P.N.  
T.N.

RE - ISSUED FOR SITE PLAN APPLICATION  
ISSUED FOR SITE PLAN APPLICATION

06 / 27 / 2025  
01 / 22 / 2025

Issue:  
Prime Consultant:  
Expert-Conseil:

Date:

DREDGE  
LEAHY

ARCHITECTS INC.

411-11 Holland Ave.  
Ottawa, ON K1Y 4S1  
613.724.9865  
dl-arch.ca

Sub Consultant:  
Expert-Conseil:

Project:  
Projet:

EAGLESON PLAZA

801 EAGLESON RD. KANATA, ON. K2M 0G7

Drawing:  
Dessin:

SITE DETAILS

Drawn by:  
Dessiné par:

RD

Scale:  
Échelle:

As indicated

Designed by:  
Conçu par:

MD

Date:

JUN. 2025

Approved by:  
Approuvé par:

MD

Client Project No.  
No. du Projet du Client:

Seal:  
Sceau:



Project No.:  
No. du Projet:

1163-02

Sheet No.:  
No. de la feuille:

A-2