


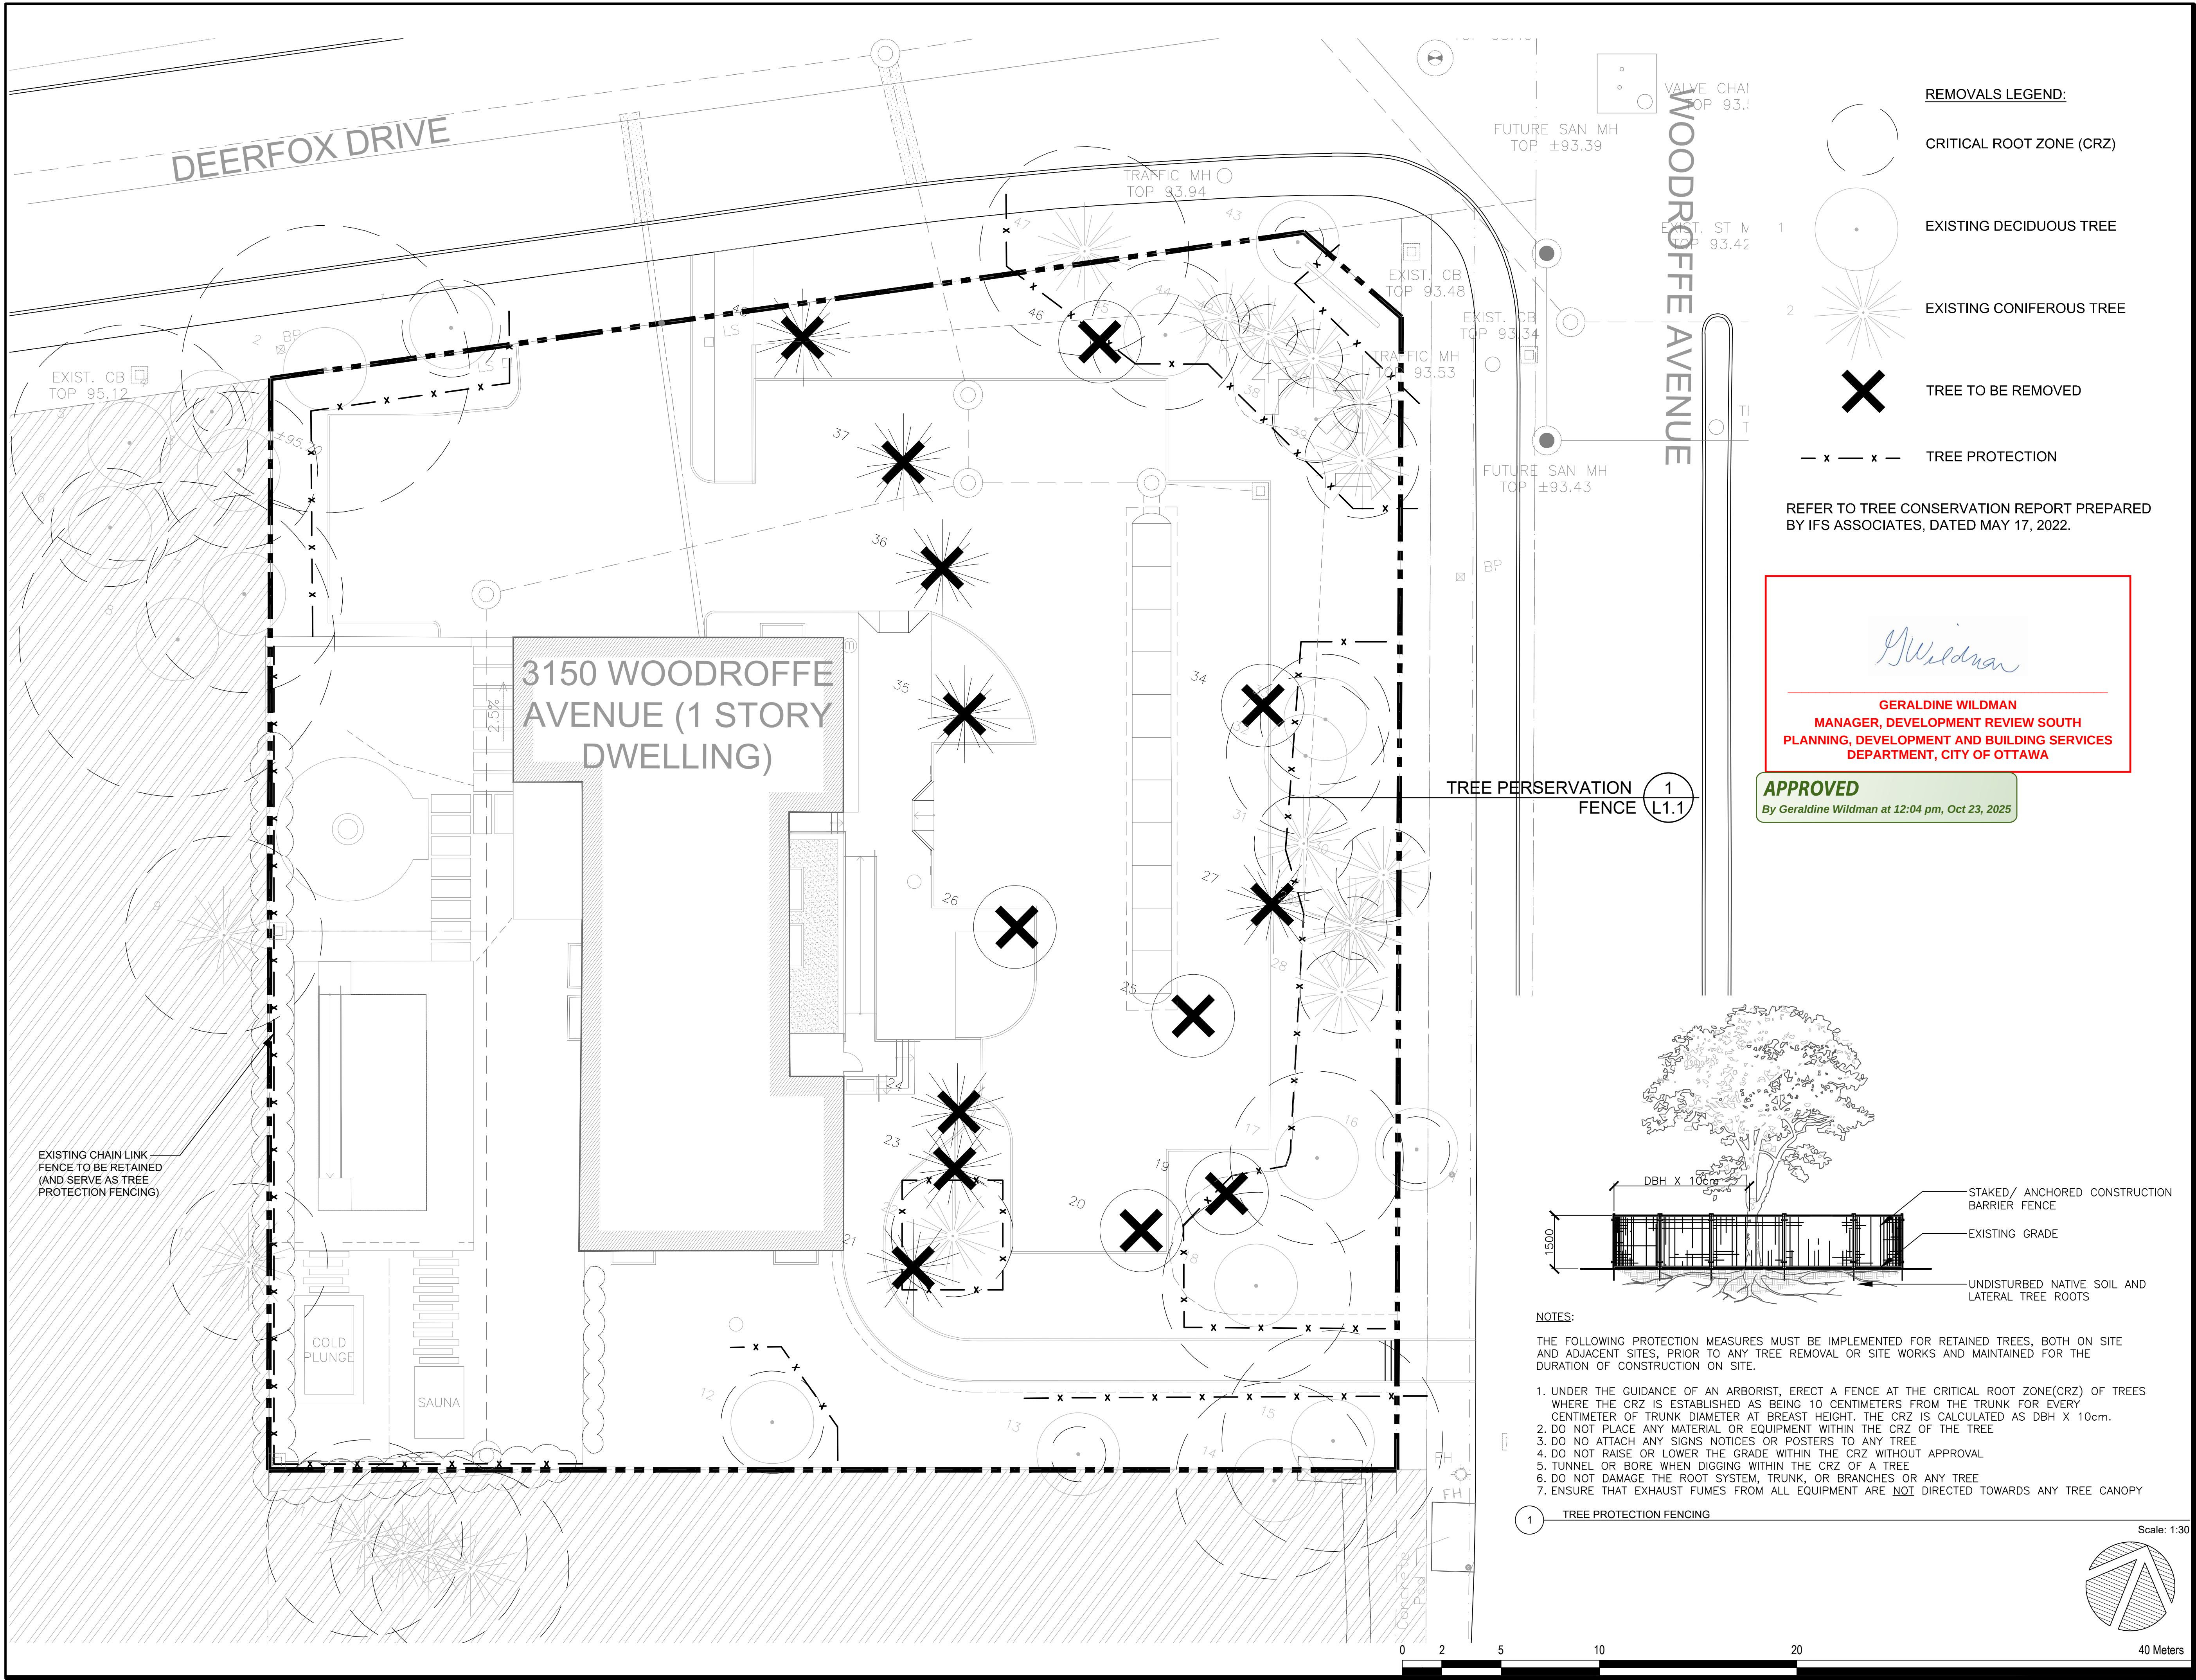


REMOVALS LEGEND:

- CRITICAL ROOT ZONE (CRZ)
- EXISTING DECIDUOUS TREE
- EXISTING CONIFEROUS TREE
- TREE TO BE REMOVED
- TREE PROTECTION

REFER TO TREE CONSERVATION REPORT PREPARED BY IFS ASSOCIATES, DATED MAY 17, 2022.

G. Wildman
GERALDINE WILDMAN
MANAGER, DEVELOPMENT REVIEW SOUTH
PLANNING, DEVELOPMENT AND BUILDING SERVICES
DEPARTMENT, CITY OF OTTAWA

APPROVED
By Geraldine Wildman at 12:04 pm, Oct 23, 2025

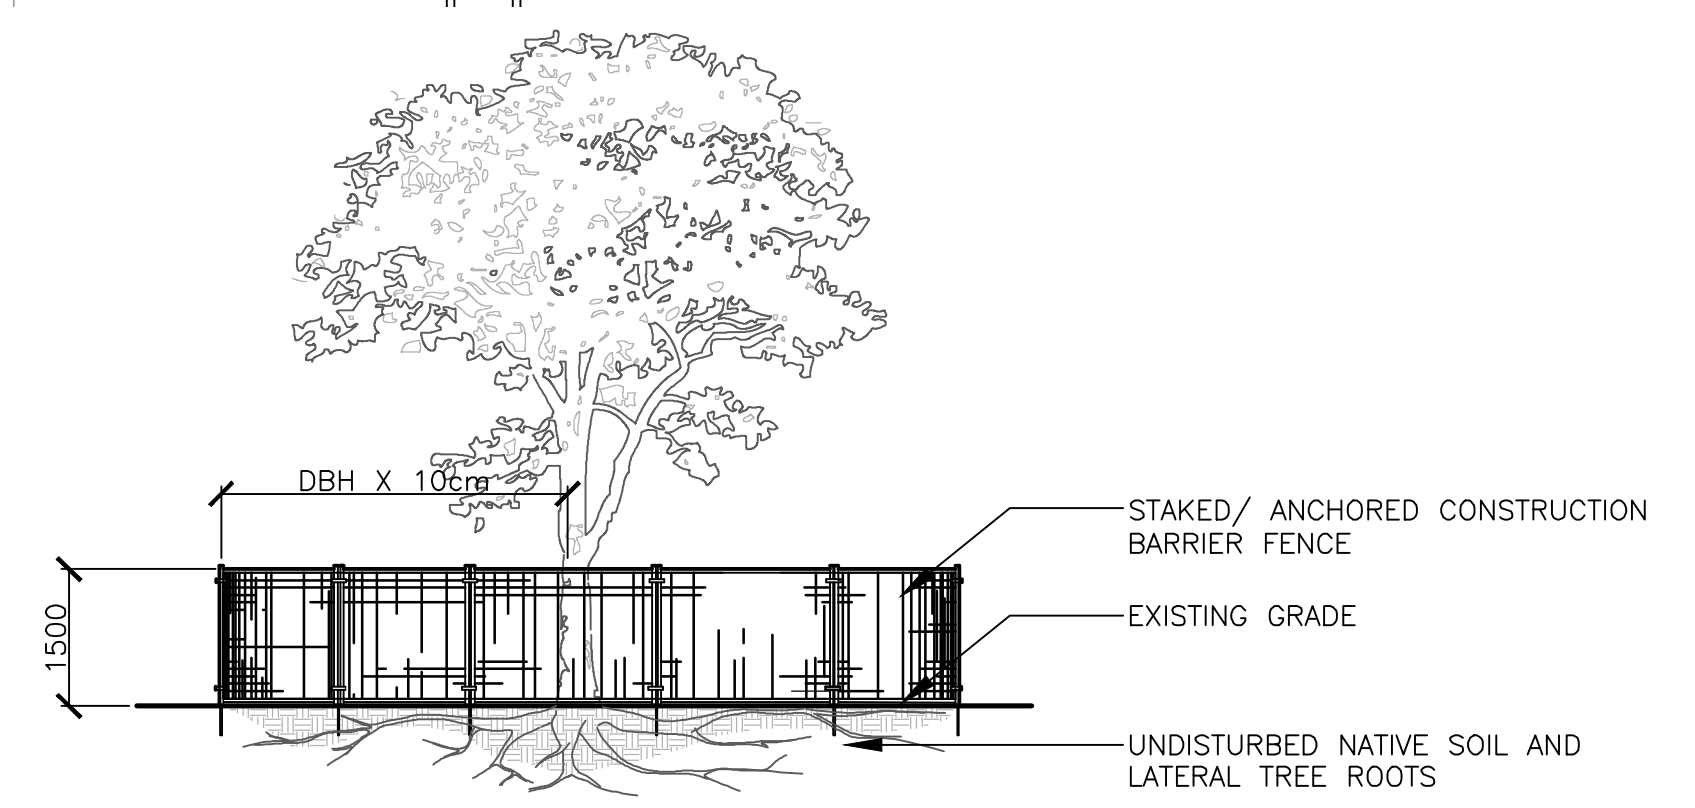

- NOTES:**
- THE FOLLOWING PROTECTION MEASURES MUST BE IMPLEMENTED FOR RETAINED TREES, BOTH ON SITE AND ADJACENT SITES, PRIOR TO ANY TREE REMOVAL OR SITE WORKS AND MAINTAINED FOR THE DURATION OF CONSTRUCTION ON SITE.
1. UNDER THE GUIDANCE OF AN ARBORIST, ERECT A FENCE AT THE CRITICAL ROOT ZONE (CRZ) OF TREES WHERE THE CRZ IS ESTABLISHED AS BEING 10 CENTIMETERS FROM THE TRUNK FOR EVERY CENTIMETER OF TRUNK DIAMETER AT BREAST HEIGHT. THE CRZ IS CALCULATED AS DBH X 10cm.
 2. DO NOT PLACE ANY MATERIAL OR EQUIPMENT WITHIN THE CRZ OF THE TREE
 3. DO NOT ATTACH ANY SIGNS, NOTICES OR POSTERS TO ANY TREE
 4. DO NOT RAISE OR LOWER THE GRADE WITHIN THE CRZ WITHOUT APPROVAL
 5. TUNNEL OR BORE WHEN DIGGING WITHIN THE CRZ OF A TREE
 6. DO NOT DAMAGE THE ROOT SYSTEM, TRUNK, OR BRANCHES OF ANY TREE
 7. ENSURE THAT EXHAUST FUMES FROM ALL EQUIPMENT ARE NOT DIRECTED TOWARDS ANY TREE CANOPY
- 1 TREE PROTECTION FENCING

535 LEGGET DRIVE, SUITE 102
KANATA, ONTARIO K2K 3B8

Mechanical & Electrical Engineers
London, Windsor, Ottawa
www.vreng.ca | 613-663-2100

D.B. GRAY ENGINEERING INC.
Stormwater Management - Grading & Drainage - Storm & Sanitary Sewers - Watermain

700 Long Point Circle
Ottawa, Ontario

613-425-8044
d.gray@dbgrayengineering.com

D. B. GRAY ENGINEERING INC.

700 Long Point Circle
Ottawa, Ontario

613-425-8044
d.gray@dbgrayengineering.com

KEY PLAN

No.	DATE	REVISION
2	OCT 23-25	RE-ISSUED FOR SPA
1	MAY 24-22	ISSUED FOR SPA

Landscape Architecture
Urban Design
Site Planning
Recreation and Park Planning
Project Management

319 McRae Avenue, Suite 502, Ottawa, Ontario, K1Z 0B9
Tel: (613) 729-4536

Project

EXHALO SPA

3150 WOODROFFE AVENUE
OTTAWA, ONTARIO

Drawing Title

REMOVALS PLAN

Landscape Architect's Seal


Drawn AB
H. Scale 1:150
V. Scale
Date MAY 2-22
Job No. 2127-01

Drawing No.

L 1.1

#18785

D07-12-22-0101

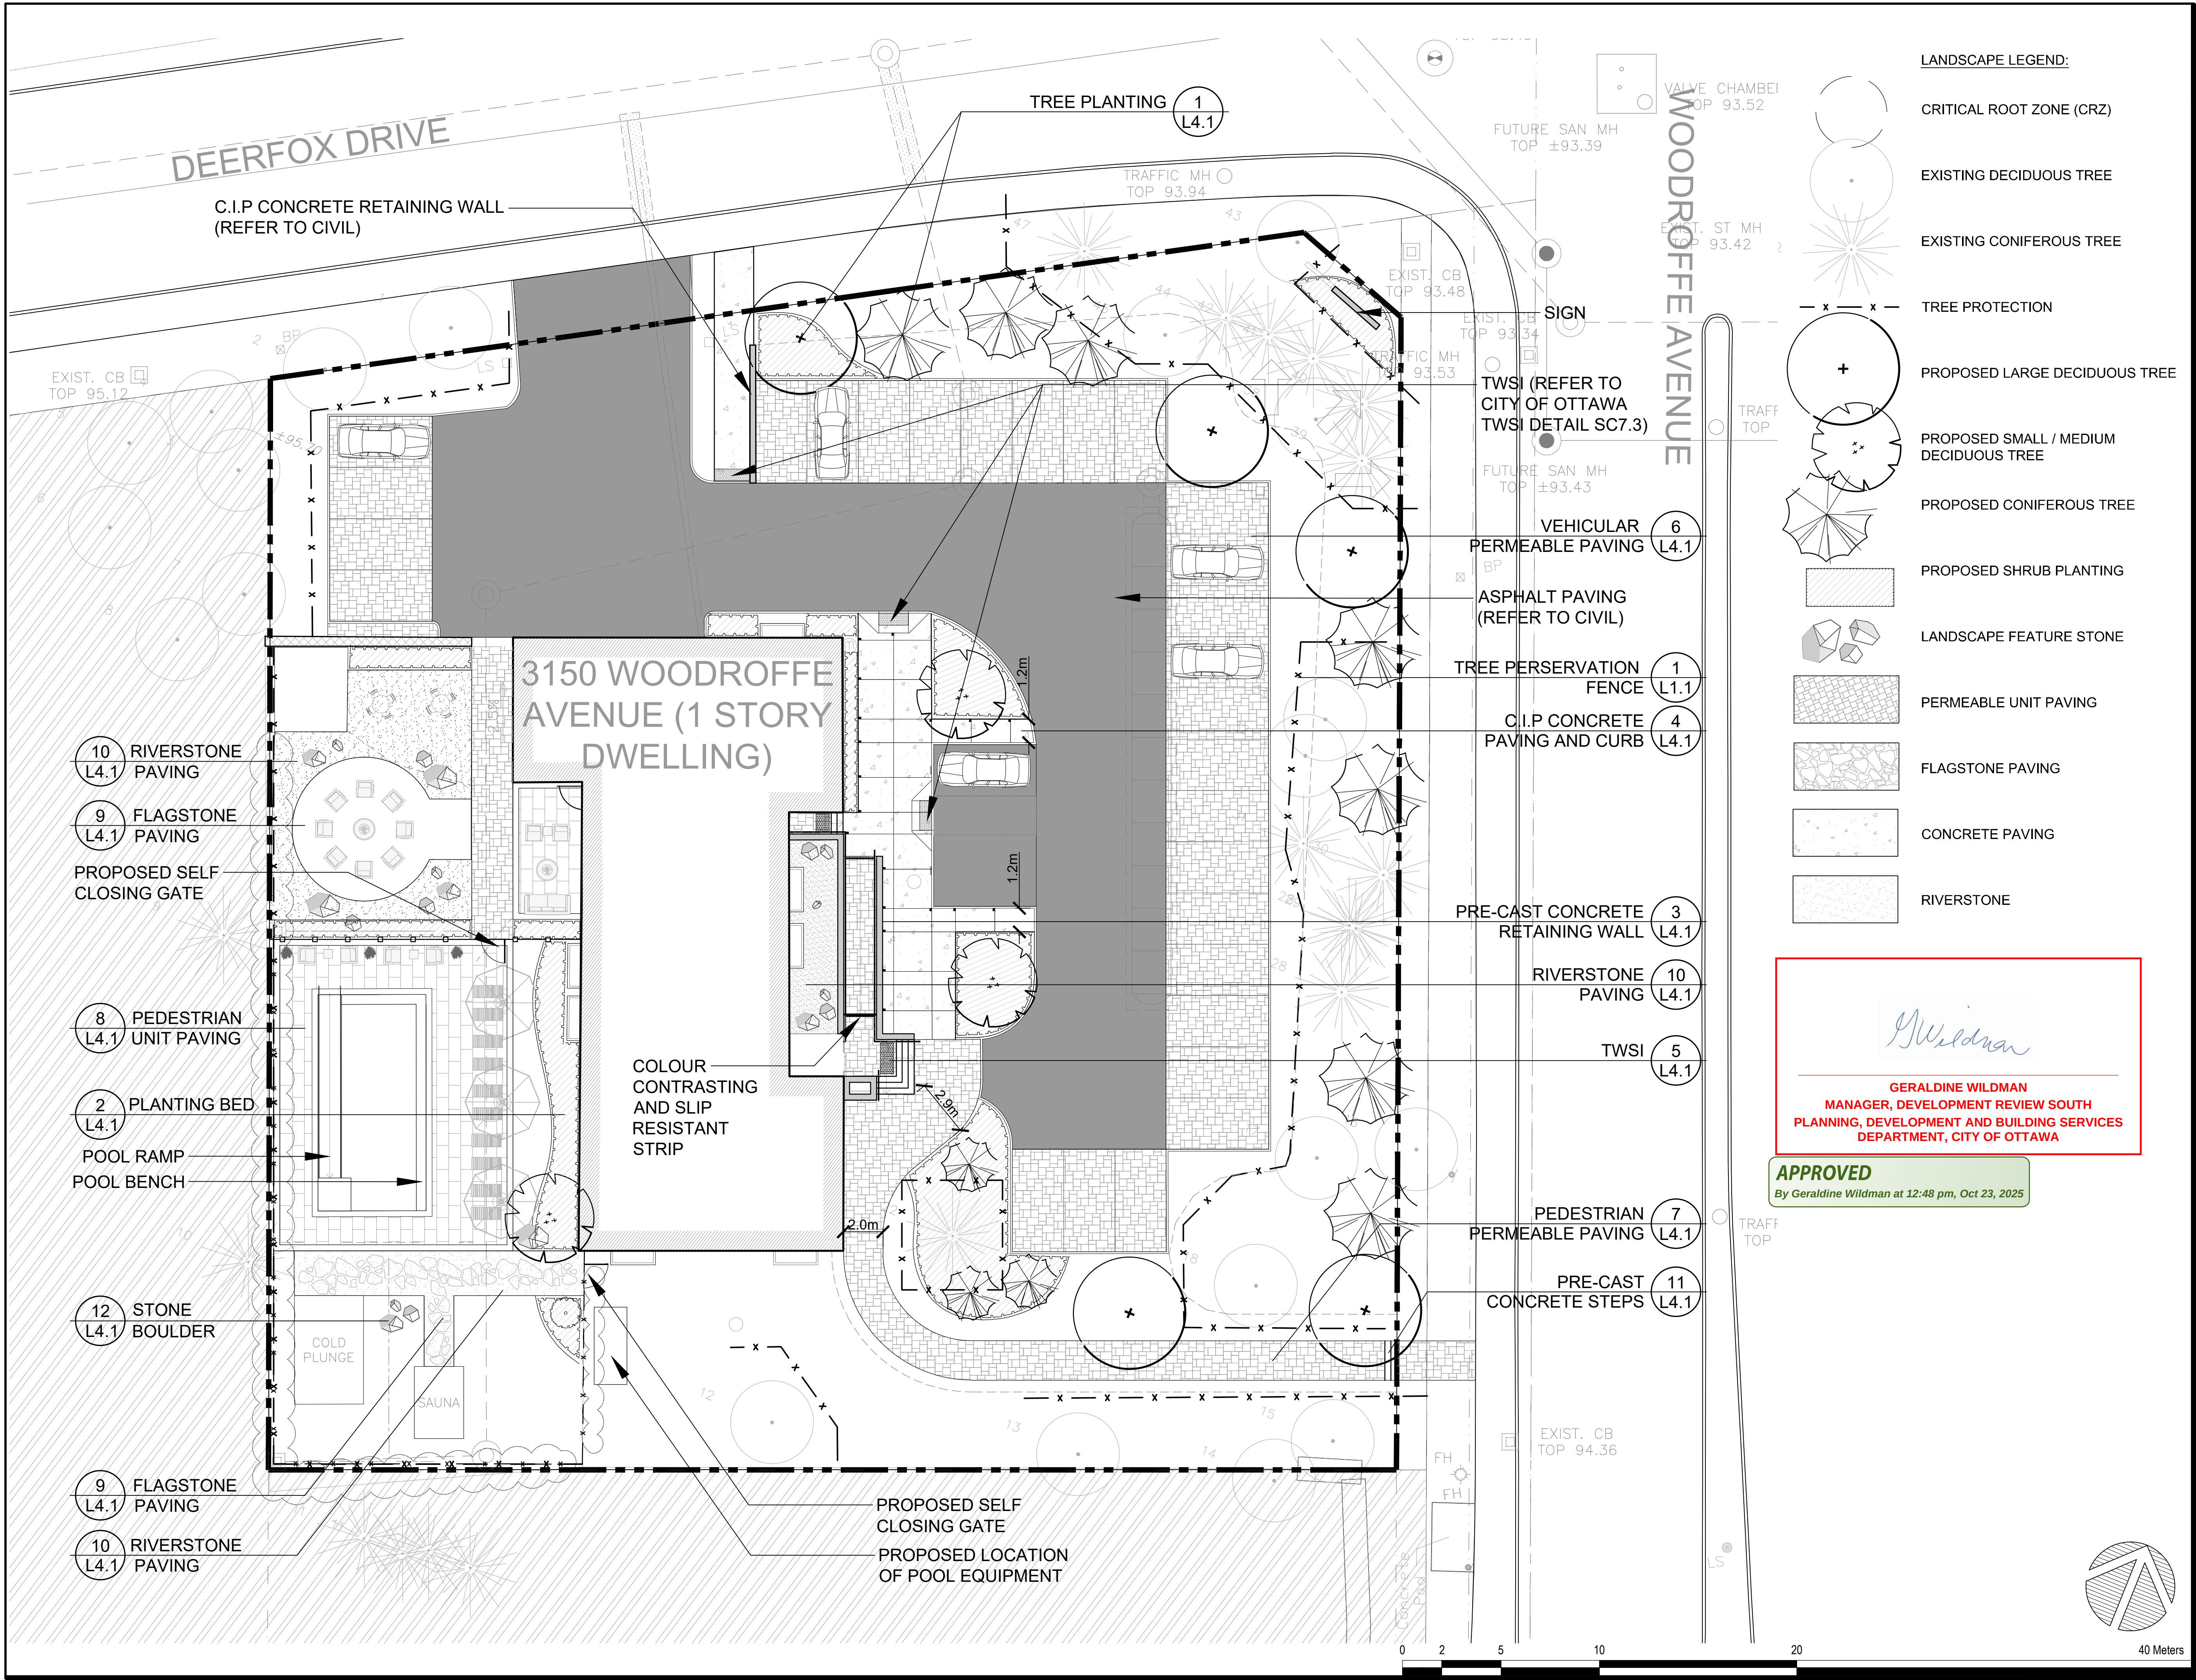

- LANDSCAPE LEGEND:
- CRITICAL ROOT ZONE (CRZ)
 - EXISTING DECIDUOUS TREE
 - EXISTING CONIFEROUS TREE
 - TREE PROTECTION
 - PROPOSED LARGE DECIDUOUS TREE
 - PROPOSED SMALL / MEDIUM DECIDUOUS TREE
 - PROPOSED CONIFEROUS TREE
 - PROPOSED SHRUB PLANTING
 - LANDSCAPE FEATURE STONE
 - PERMEABLE UNIT PAVING
 - FLAGSTONE PAVING
 - CONCRETE PAVING
 - RIVERSTONE

G. Wildman

GERALDINE WILDMAN
MANAGER, DEVELOPMENT REVIEW SOUTH
PLANNING, DEVELOPMENT AND BUILDING SERVICES
DEPARTMENT, CITY OF OTTAWA

APPROVED
By Geraldine Wildman at 12:48 pm, Oct 23, 2025

535 LEGGET DRIVE, SUITE 102
KANATA, ONTARIO K2K 3B8

ENGINEERING LTD

Vanderwey & Rutherford Associates Inc.
Mechanical & Electrical Engineers
London, Windsor, Ottawa
www.vreng.ca | 613-563-2100

D.B. Gray Engineering Inc.

D. B. GRAY ENGINEERING INC.
Stormwater Management - Grading & Drainage - Storm & Sanitary Sewers - Watermain
700 Long Point Circle 613-425-8044
Ottawa, Ontario d.gray@dbgrayengineering.com

KEY PLAN

No.	DATE	REVISION
2	OCT 23-25	RE-ISSUED FOR SPA
1	MAY 24-22	ISSUED FOR SPA

Landscape Architecture
Urban Design
Site Planning
Recreation and Park Planning
Project Management

319 McRae Avenue, Suite 502, Ottawa, Ontario, K1Z 0B9
Tel: (613) 729-4536

Project

EXHALO SPA

3150 WOODROFFE AVENUE
OTTAWA, ONTARIO

Drawing Title

LAYOUT PLAN

Landscape Architect's Seal
ANTHA BENNELL
MEMBER
ASSOCIATION OF LANDSCAPE ARCHITECTS
ONTARIO

Drawn AB

H. Scale 1:150

V. Scale

Date MAY 2-22


Job No. 2127-01

Drawing No.

L 2.1

#18785

D07-12-22-0101

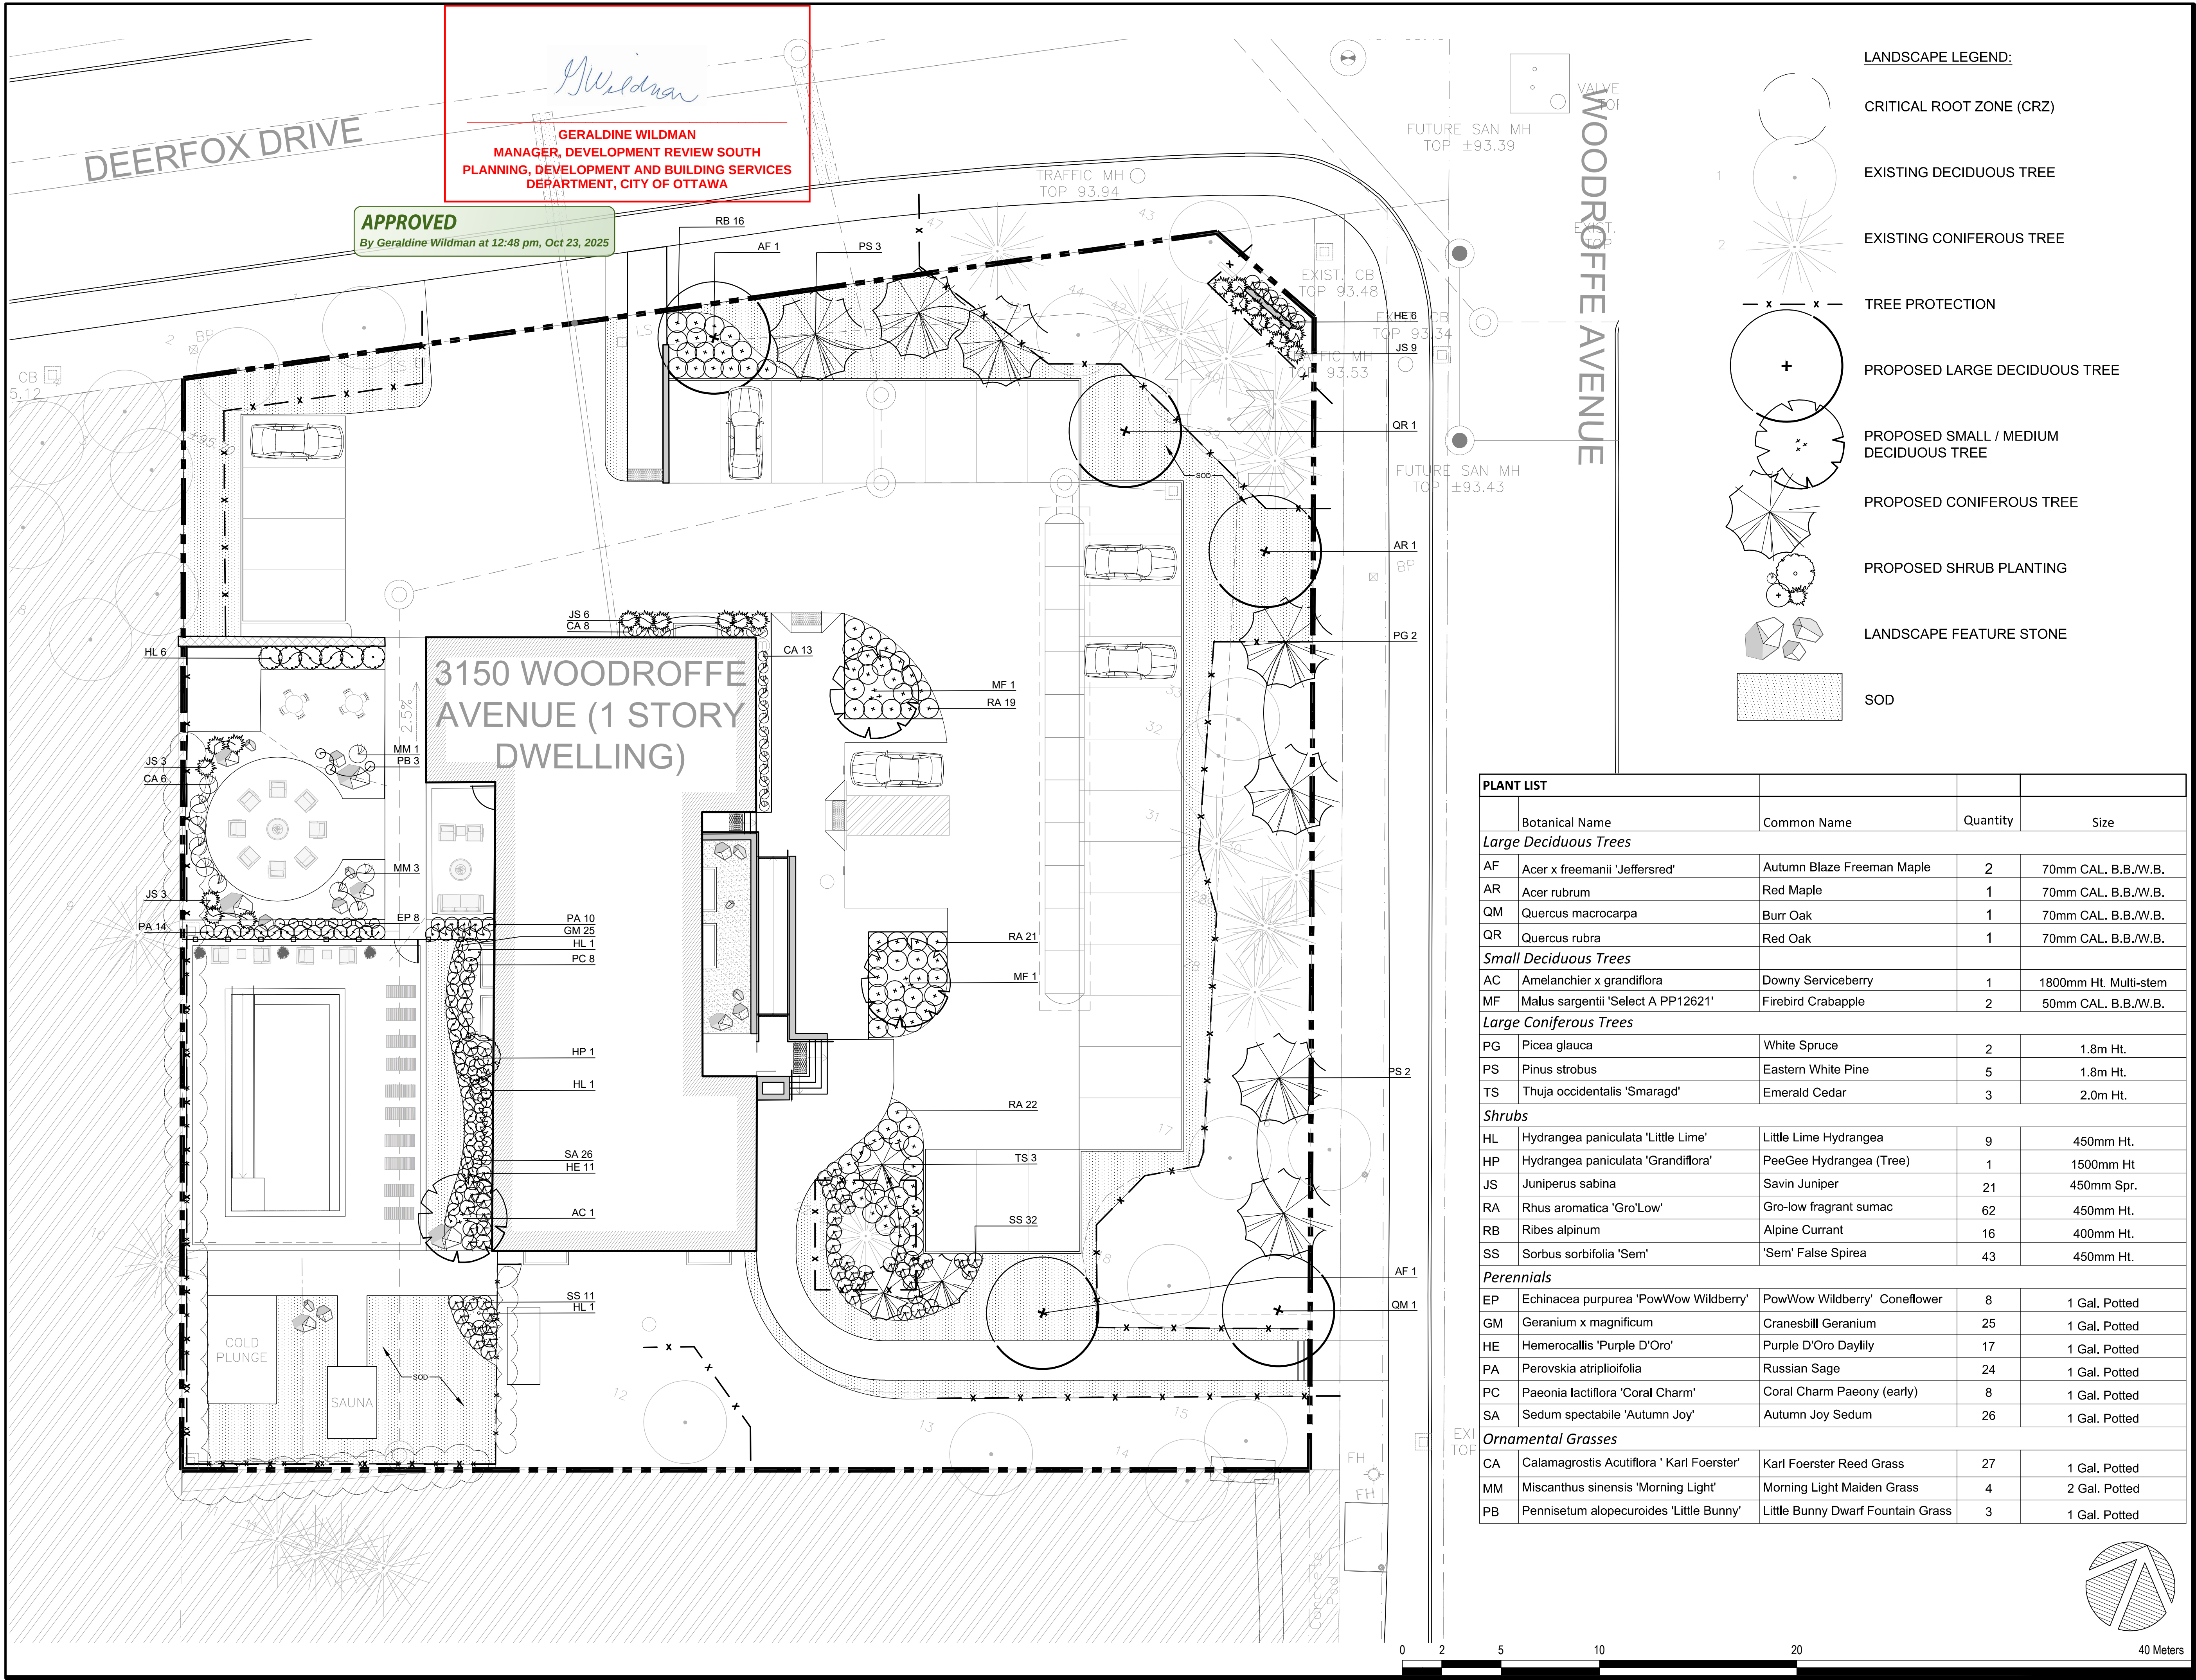

LANDSCAPE LEGEND:

- CRITICAL ROOT ZONE (CRZ)
- EXISTING DECIDUOUS TREE
- EXISTING CONIFEROUS TREE
- TREE PROTECTION
- PROPOSED LARGE DECIDUOUS TREE
- PROPOSED SMALL / MEDIUM DECIDUOUS TREE
- PROPOSED CONIFEROUS TREE
- PROPOSED SHRUB PLANTING
- LANDSCAPE FEATURE STONE
- SOD

PLANT LIST				
	Botanical Name	Common Name	Quantity	Size
Large Deciduous Trees				
AF	Acer x freemanii 'Jeffersred'	Autumn Blaze Freeman Maple	2	70mm CAL. B.B./W.B.
AR	Acer rubrum	Red Maple	1	70mm CAL. B.B./W.B.
QM	Quercus macrocarpa	Burr Oak	1	70mm CAL. B.B./W.B.
QR	Quercus rubra	Red Oak	1	70mm CAL. B.B./W.B.
Small Deciduous Trees				
AC	Amelanchier x grandiflora	Downy Serviceberry	1	1800mm Ht. Multi-stem
MF	Malus sargentii 'Select A PP12621'	Firebird Crabapple	2	50mm CAL. B.B./W.B.
Large Coniferous Trees				
PG	Picea glauca	White Spruce	2	1.8m Ht.
PS	Pinus strobus	Eastern White Pine	5	1.8m Ht.
TS	Thuja occidentalis 'Smaragd'	Emerald Cedar	3	2.0m Ht.
Shrubs				
HL	Hydrangea paniculata 'Little Lime'	Little Lime Hydrangea	9	450mm Ht.
HP	Hydrangea paniculata 'Grandiflora'	PeeGee Hydrangea (Tree)	1	1500mm Ht.
JS	Juniperus sabina	Savin Juniper	21	450mm Spr.
RA	Rhus aromatica 'Gro'Low'	Gro-low fragrant sumac	62	450mm Ht.
RB	Ribes alpinum	Alpine Currant	16	400mm Ht.
SS	Sorbus sorbifolia 'Sem'	'Sem' False Spirea	43	450mm Ht.
Perennials				
EP	Echinacea purpurea 'PowWow Wildberry'	PowWow Wildberry' Coneflower	8	1 Gal. Potted
GM	Geranium x magnificum	Cranesbill Geranium	25	1 Gal. Potted
HE	Hemerocallis 'Purple D'Oro'	Purple D'Oro Daylily	17	1 Gal. Potted
PA	Perovskia atriplicifolia	Russian Sage	24	1 Gal. Potted
PC	Paeonia lactiflora 'Coral Charm'	Coral Charm Paeony (early)	8	1 Gal. Potted
SA	Sedum spectabile 'Autumn Joy'	Autumn Joy Sedum	26	1 Gal. Potted
Ornamental Grasses				
CA	Calamagrostis Acutiflora 'Karl Foerster'	Karl Foerster Reed Grass	27	1 Gal. Potted
MM	Miscanthus sinensis 'Morning Light'	Morning Light Maiden Grass	4	2 Gal. Potted
PB	Pennisetum alopecuroides 'Little Bunny'	Little Bunny Dwarf Fountain Grass	3	1 Gal. Potted

535 LEGGET DRIVE, SUITE 102
KANATA, ONTARIO K2K 3B8

ENGINEERING LTD

Mechanical & Electrical Engineers
London, Windsor, Ottawa
www.vreng.ca | 613-663-2100

D.B. GRAY ENGINEERING INC.
Stormwater Management - Grading & Drainage - Storm & Sanitary Sewers - Watermain
700 Long Point Circle
Ottawa, Ontario
613-425-8044
d.gray@dbgrayengineering.com

KEY PLAN

2	OCT 23-25	RE-ISSUED FOR SPA
1	MAY 24-22	ISSUED FOR SPA
No.	DATE	REVISION

Landscape Architecture
Urban Design
Site Planning
Recreation and Park Planning
Project Management

319 McRae Avenue, Suite 502, Ottawa, Ontario, K1Z 0B9
Tel: (613) 729-4536

Project

EXHALO SPA

3150 WOODROFFE AVENUE
OTTAWA, ONTARIO

Drawing Title

PLANTING PLAN


Landscape Architect's Seal

Drawn AB
H. Scale 1:150
V. Scale
Date MAY 2-22
Job No. 2127-01

Drawing No.

L 3.1

#18785

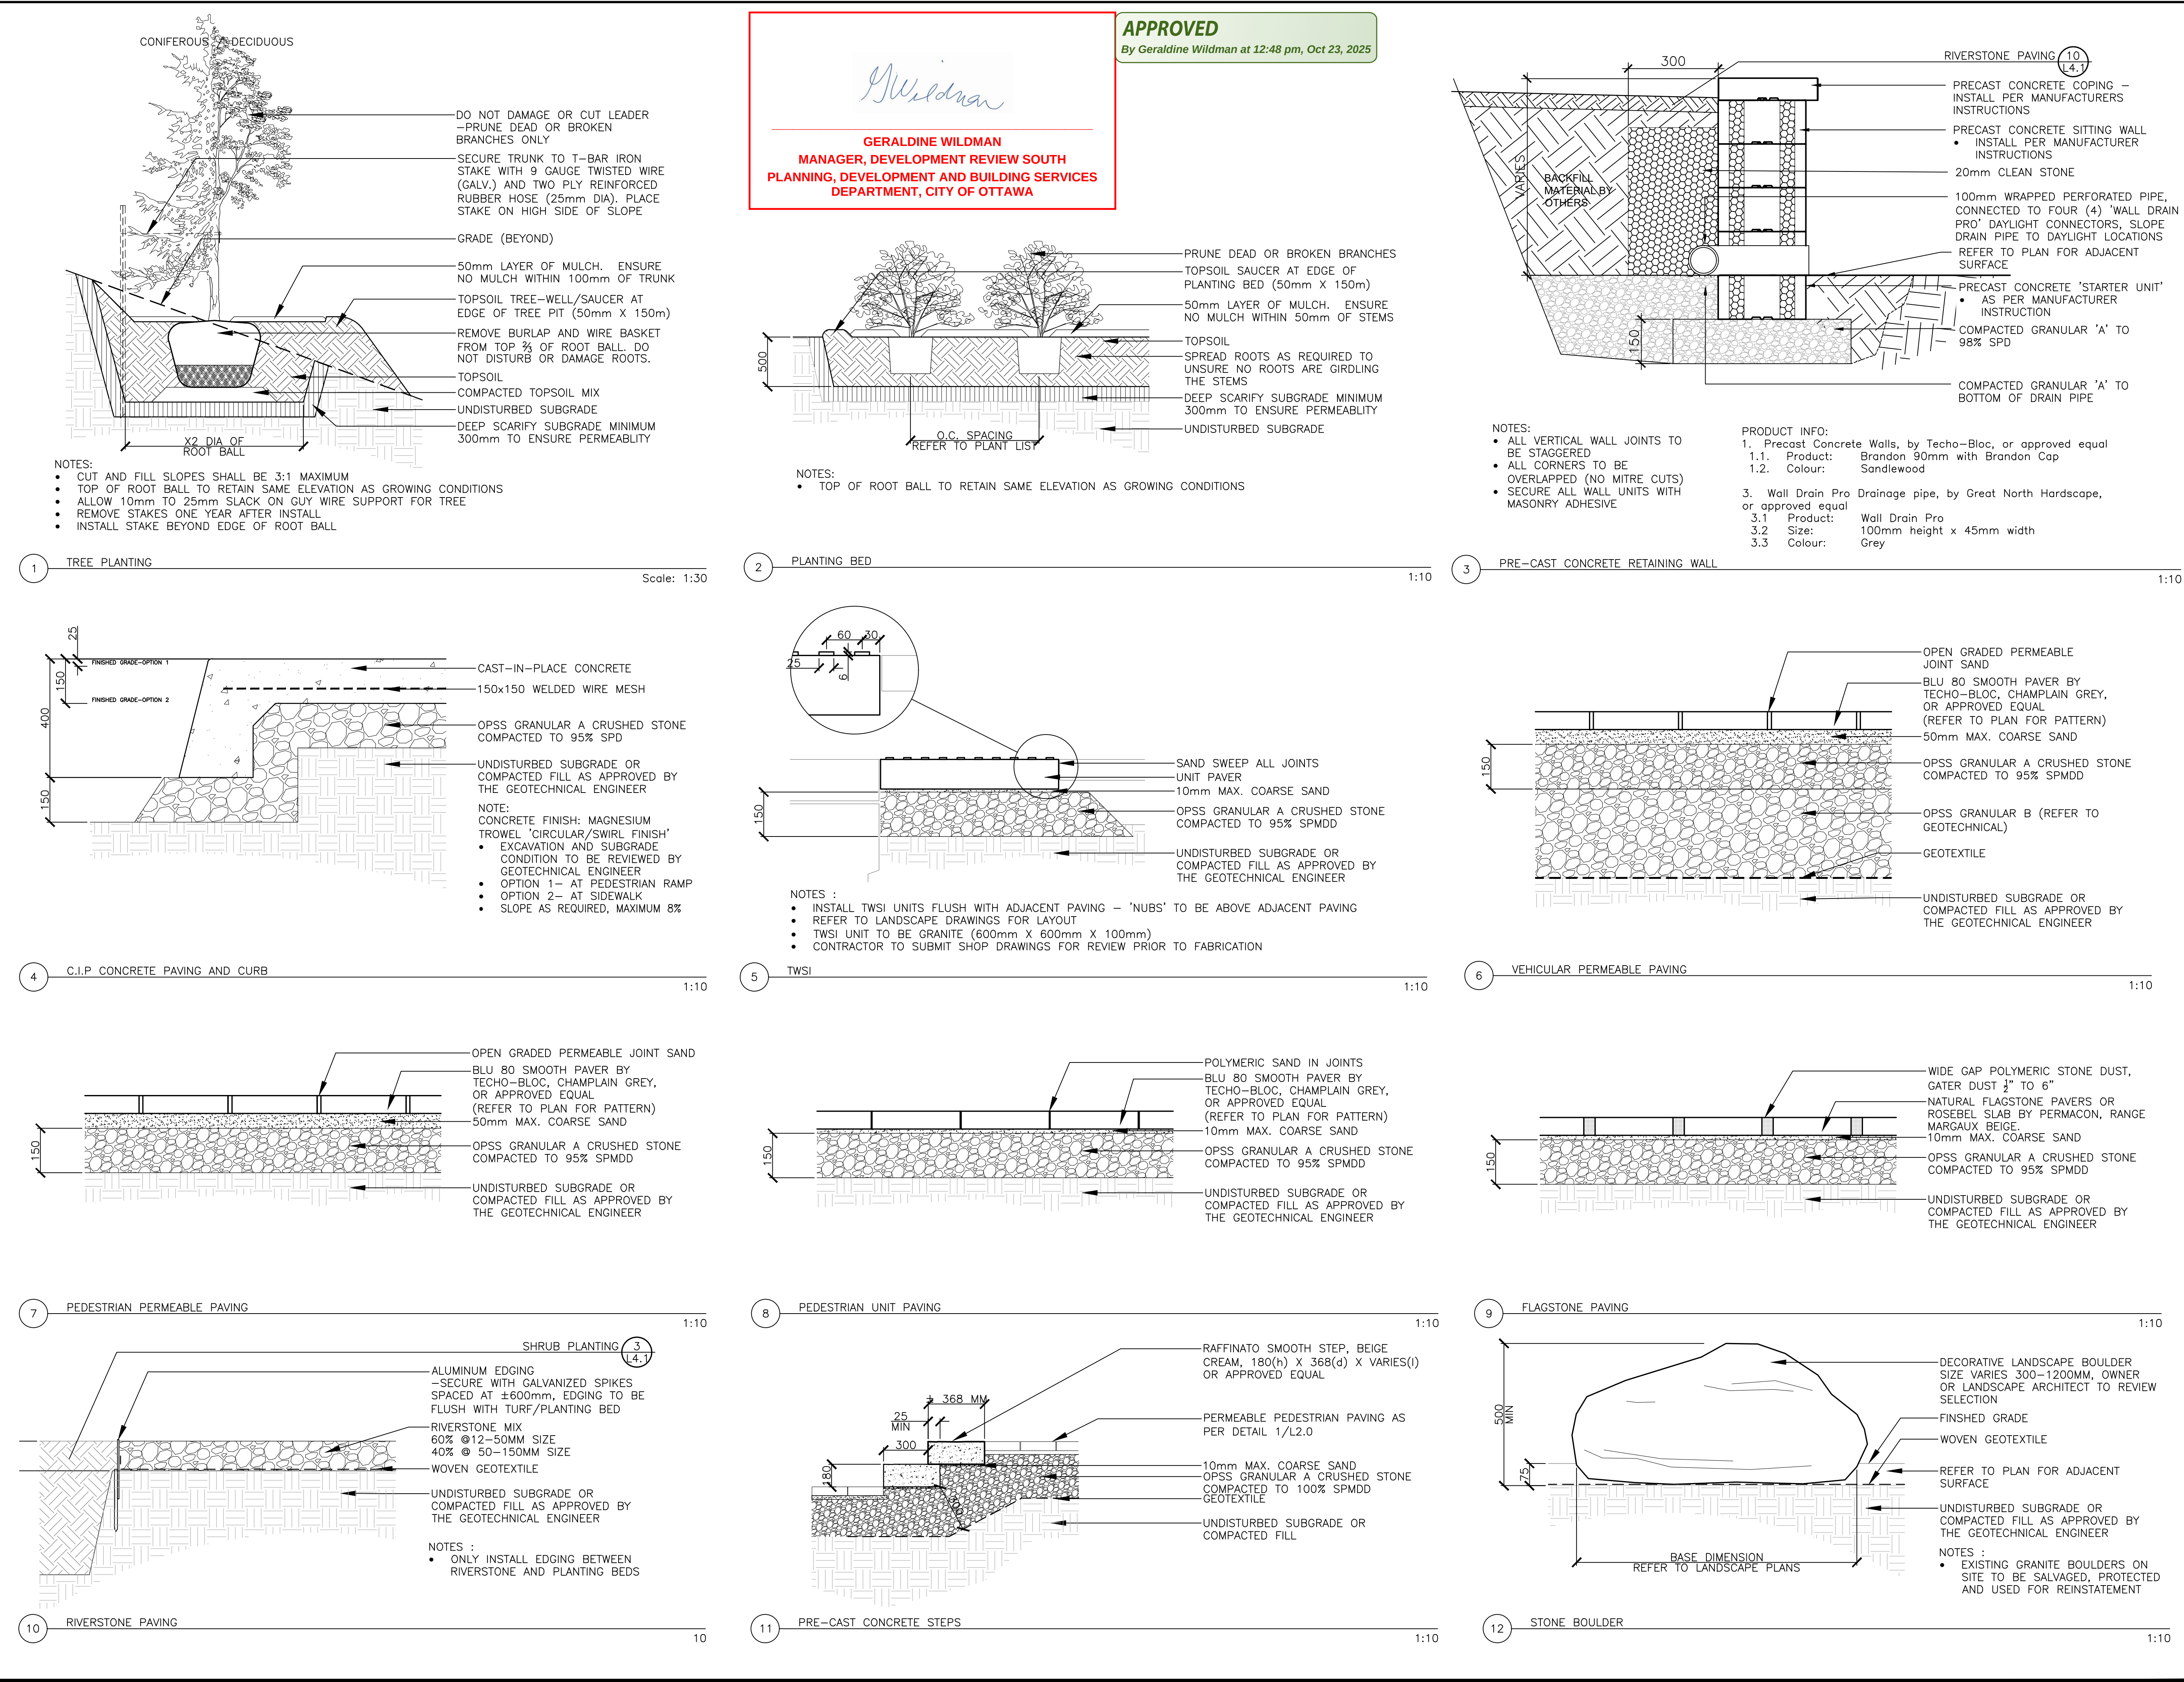

535 LEGGET DRIVE, SUITE 102
KANATA, ONTARIO K2K 3B8

ENGINEERING LTD

Mechanical & Electrical Engineers
London, Windsor, Ottawa
www.vreng.ca | 613-663-2100

D.B. Gray Engineering Inc.

D. B. GRAY ENGINEERING INC.

Stormwater Management - Grading & Drainage - Storm & Sanitary Sewers - Watermain

700 Long Point Circle 613-425-8044
Ottawa, Ontario d.gray@dbgrayengineering.com

KEY PLAN

No.	DATE	REVISION
2	OCT 23-25	RE-ISSUED FOR SPA
1	MAY 24-22	ISSUED FOR SPA

Landscape Architecture
Urban Design
Site Planning
Recreation and Park Planning
Project Management

319 McRae Avenue, Suite 502, Ottawa, Ontario, K1Z 0B9
Tel: (613) 729-4536

Project

EXHALO SPA

3150 WOODROFFE AVENUE
OTTAWA, ONTARIO

Drawing Title

DETAILS

Landscape Architect's Seal

Drawn AB
H. Scale AS NOTED
V. Scale
Date MAY 2-22
Job No. 2127-01

Drawing No.

L 4.1

#18785