



North

Revisions

No.	By	Description	Date
03	W.P.	ISSUED FOR SITE PLAN CONTROL	03 OCT 2025
03	A.P.	ISSUED FOR CLIENT REVIEW	19 JUN 2025
02	A.P.	ISSUED FOR CLIENT REVIEW	11 JUN 2025
01	W.P.	ISSUED FOR CLIENT REVIEW	09 MAY 2025

Project

**METCALFE AGRICULTURAL
SOCIETY
METCALFE FAIRGROUNDS
NEW BUILDING IMPLEMENTATION**

2821 8TH LINE ROAD, METCALFE, ON

Drawing

PROPOSED ELEVATIONS

Scale
AS NOTED

Drawn
W.P.

Checked
C.D.

Stamp



Project No.
24-125


Date
MAY, 2024

Drawing No.

A02


04 NORTH ELEVATION

A02 SCALE: 1:125

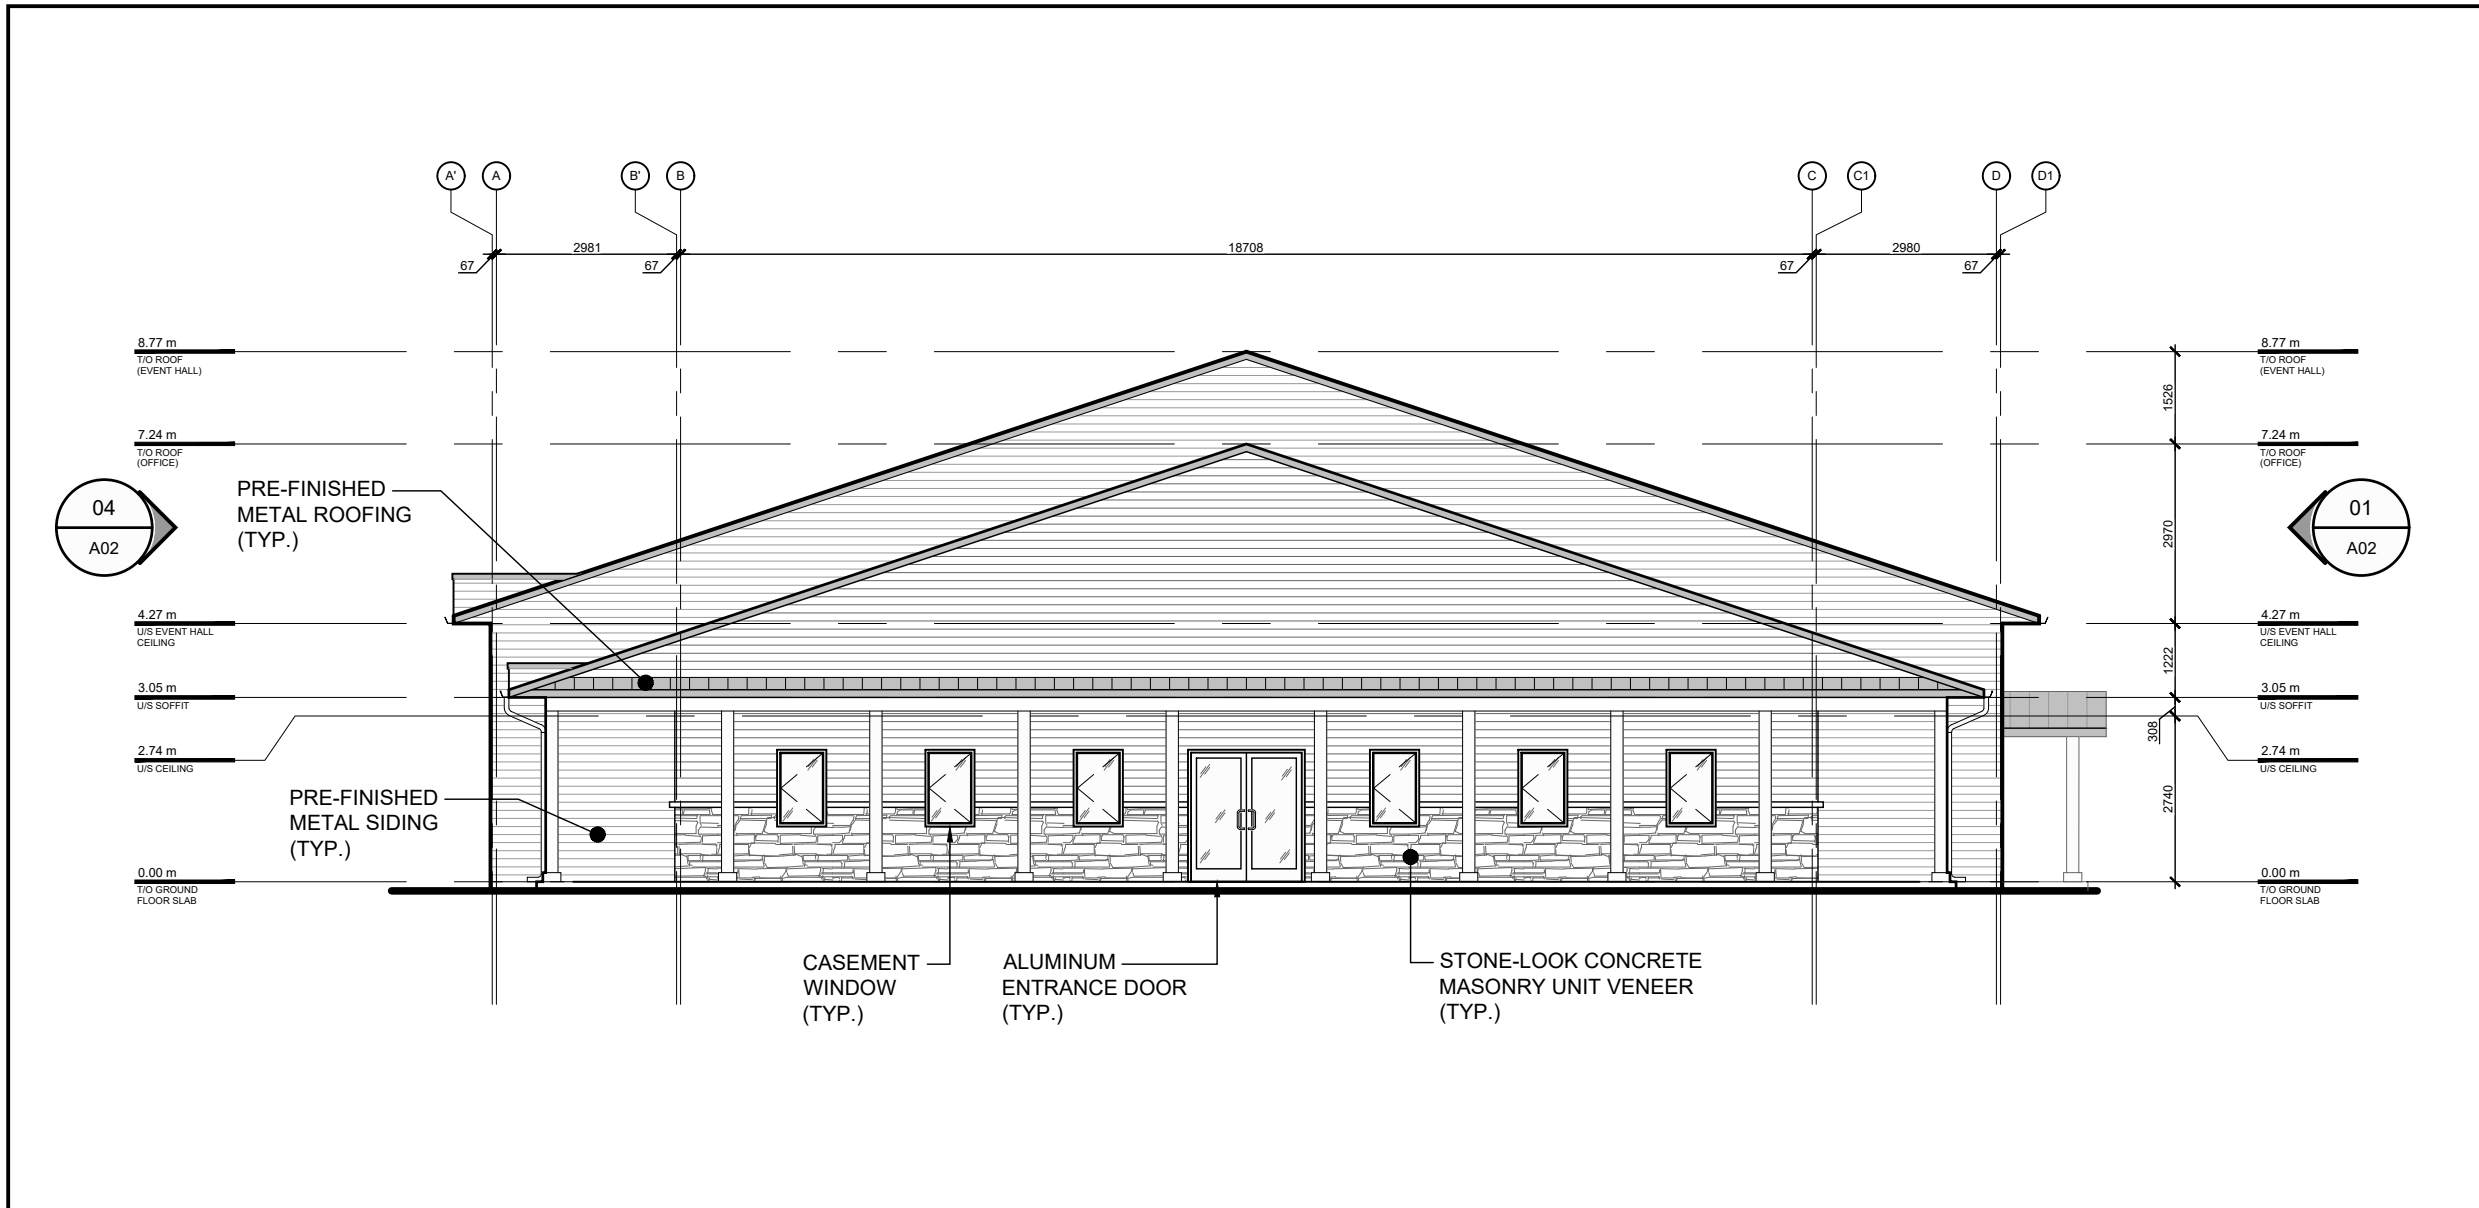

03 WEST ELEVATION

A02 SCALE: 1:125

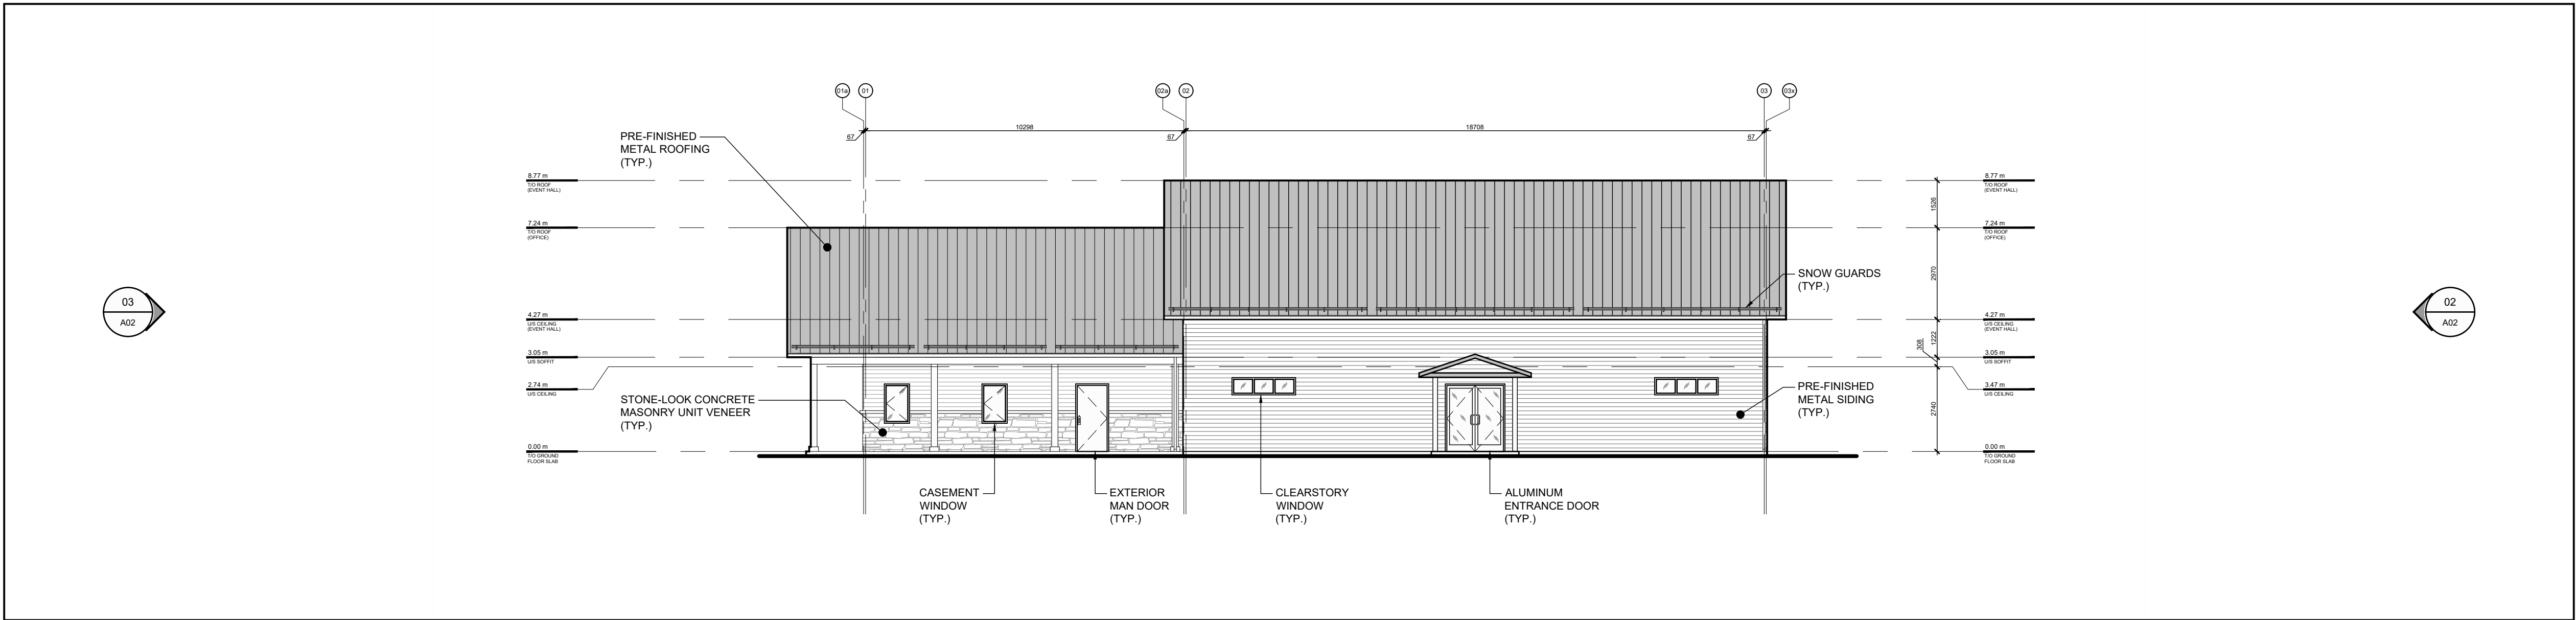

01 SOUTH ELEVATION

A02 SCALE: 1:125

02 EAST ELEVATION

A02 SCALE: 1:125

