


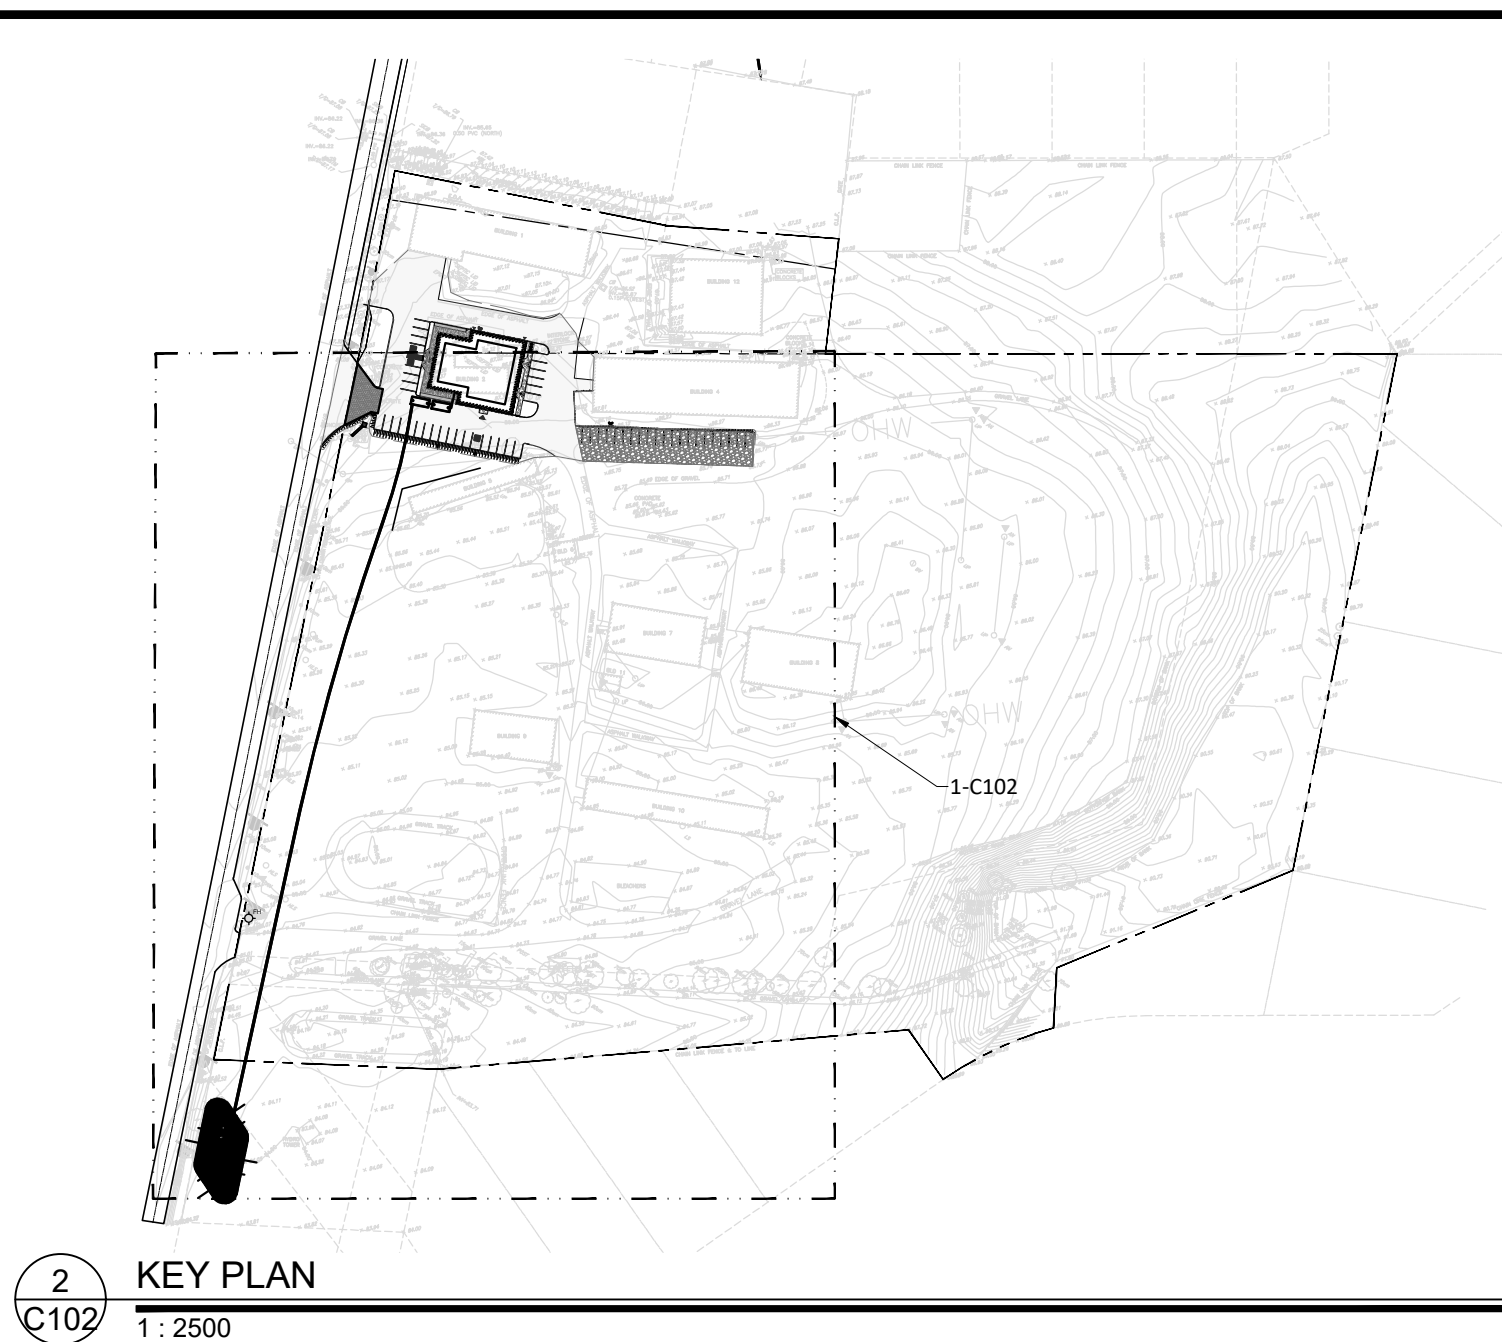

-
- LOCATION PLAN**
- The map shows a street grid with the following labels:
- VAN RENS STREET** (horizontal street at the top)
 - 8TH LINE ROAD** (vertical street on the left)
 - SUBJECT SITE** (a large, irregularly shaped area outlined with a dashed line, located between Van Rens Street and 8th Line Road)
 - RENE CRESCENT** (a curved street on the right side)
 - GLENWOOD DRIVE** (a curved street below Rene Crescent)
 - ROSEFIRE DRIVE** (a curved street at the bottom right)
- A north arrow is located in the top left corner, pointing upwards. A green rectangular area is highlighted in the top left corner, overlapping the north arrow and the top left corner of the map.

	CONCRETE BARRIER CURB		LIMIT OF GRADING
	CONCRETE WALKWAY		DRAINAGE SWALE
	PROPOSED ASPHALT		DRAINAGE DITCH
	LANDSCAPING CATCHBASIN		SLOPING AT 3:1 UNLESS SPECIFIED
	CATCHBASIN MANHOLE		SURFACE ELEVATION
	CATCHBASIN		SWALE ELEVATION
	SANITARY SEWER MANHOLE		TOP OF WALL ELEVATION BOTTOM OF WALL ELEVATION
	FIRE HYDRANT		OVERLAND FLOW ROUTE
	WATER VALVE		SILT FENCE BARRIER
	WATER METER		STRAW BALE CHECK DAM
	REMOTE WATER METER		MUD MAT
	RETAINING WALL		

FOR REVIEW ONLY
NOT FOR CONSTRUCTION

2	ISSUED FOR SITE PLAN CONTROL	OCT. 10, 2025
1	ISSUED FOR BUILDING PERMIT	OCT. 03, 2025
No.	Revisions	Date
Check and verify all dimensions before proceeding with the work		Do not scale drawings


SCALE 1 : 500



0 10 20 30 40 50 Metres



115 Walgreen Road, R.R.3
Carp, ON K0A 1L0
Tel: 613-836-2184
Fax: 613-836-3742
www.eqis-group.com

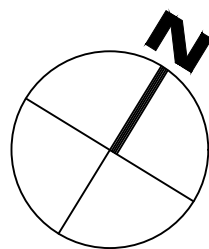

Stamp:



Client: DEIMLING ARCHITECTURE & INTERIOR DESIGN
1010 POLYTEK STREET, UNIT #16
OTTAWA, ON K1H 9H9

Project:

METCALFE FAIRGROUNDS - FAIR OFFICE

2821 8TH LINE ROAD

Drawing Title:

SITE SERVICING PLAN

Scale:	1:500	Project Number:	CCO-24-3169
Drawn By:	FV		
Checked By:	CJM	Drawing Number:	C102
Designed By:	CJM		

#XXXXXX

LENAME: V:\Ottawa\01 Project - Proposals\2024 Jobs\CCO\CCO-24-3169 Deming, Metcalfe Fair Building, 8th Line Road\12 - Drawings\CCO-24-3169 - Presentation.dwg
LAST SAVED: Friday, October 03, 2025 LAST SAVED BY: fvalenti
LAST PLOTTED: Friday, October 10, 2025 CTR FILE USED: MP-CV-STANDARD.ctb