

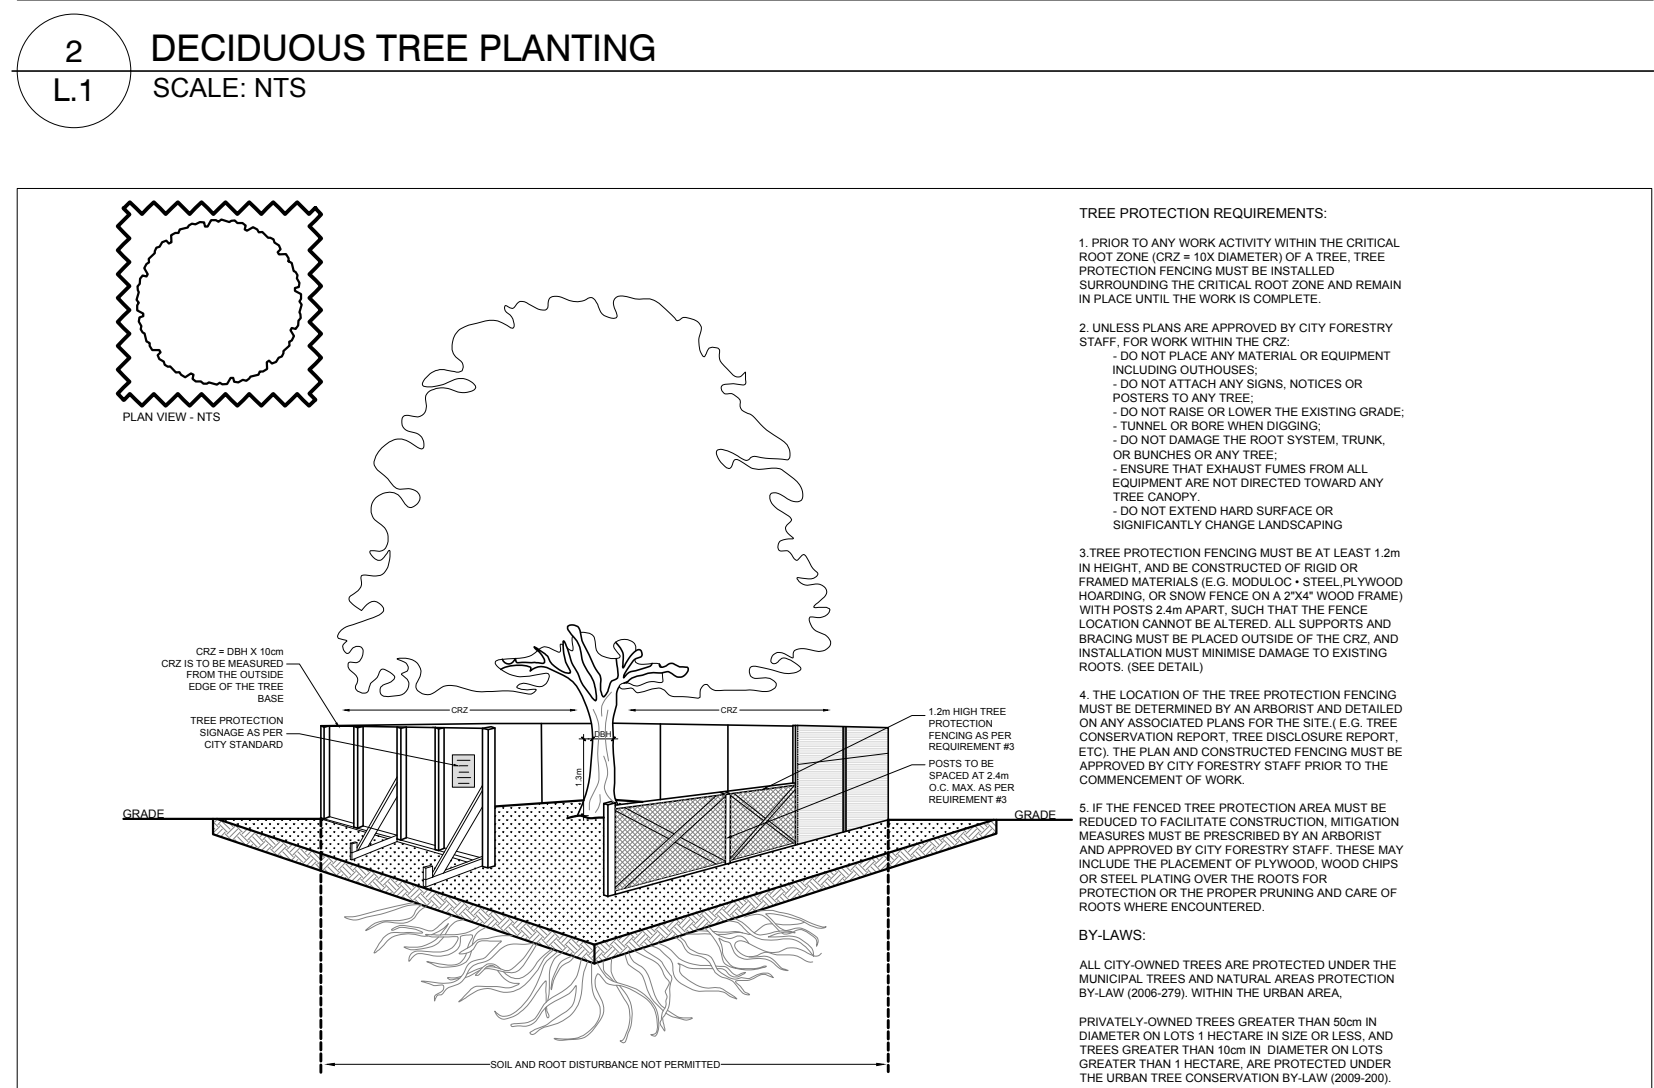
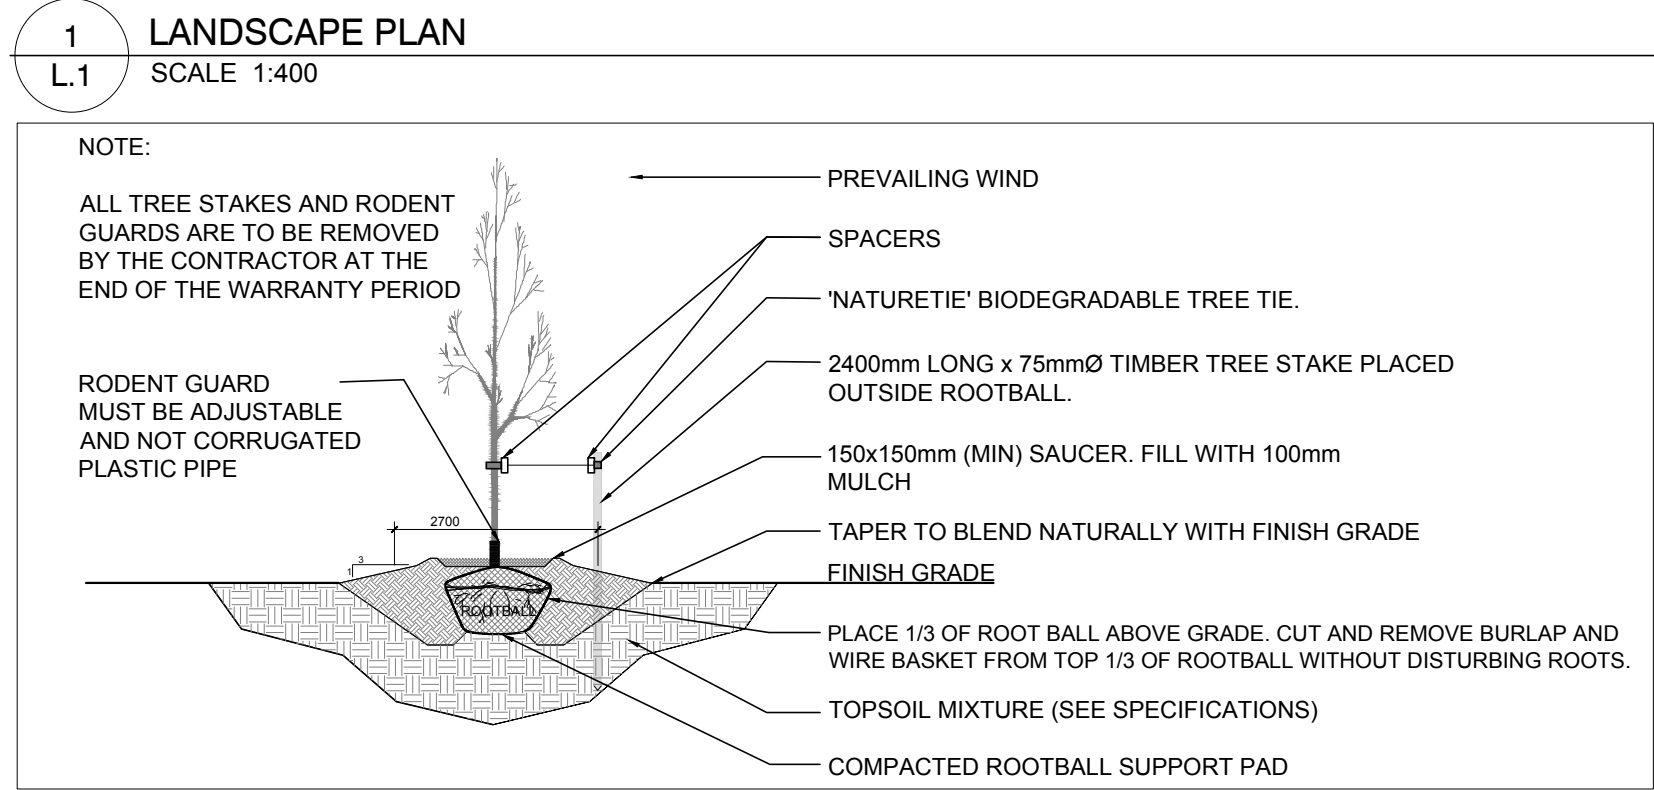


- GENERAL NOTES:**
- It is the responsibility of the appropriate contractor or official to report any errors, omissions or discrepancies on this plan with actual site conditions to the Landscape Architect before proceeding with construction.
  - The contractor is to notify all utility companies and authorities prior to any excavation and ascertain locations of underground services.
  - The contractor is to reinstate all areas and items damaged as a result of construction activity.
  - The contractor is to comply with all pertinent codes and by-laws.
  - The contractor is to maintain a positive surface run-off throughout the entire construction period.
  - The Landscape Architect is not responsible for subsurface conditions.
  - The contractor is to identify all existing trees to remain on site with the Landscape Architect prior to construction.
  - The contractor is to stake the proposed location of all plant material in conjunction with the Landscape Architect prior to excavation.
  - Minimum distances for selected deciduous trees are as follows:
    - Building Foundations 7.5m
    - Sidewalks 1.5m
    - Public Streets 2.5m
    - Underground Infrastructure 1.5m
  - All trees within 1m of underground utility trenches are to be excavated by hand.
  - Remove all protective wrapping from tree trunks after installation.
  - Staking of trees shall only be performed if necessary.
  - Ensure that mulch is pulled back a min. distance of 75mm from base of tree trunk.

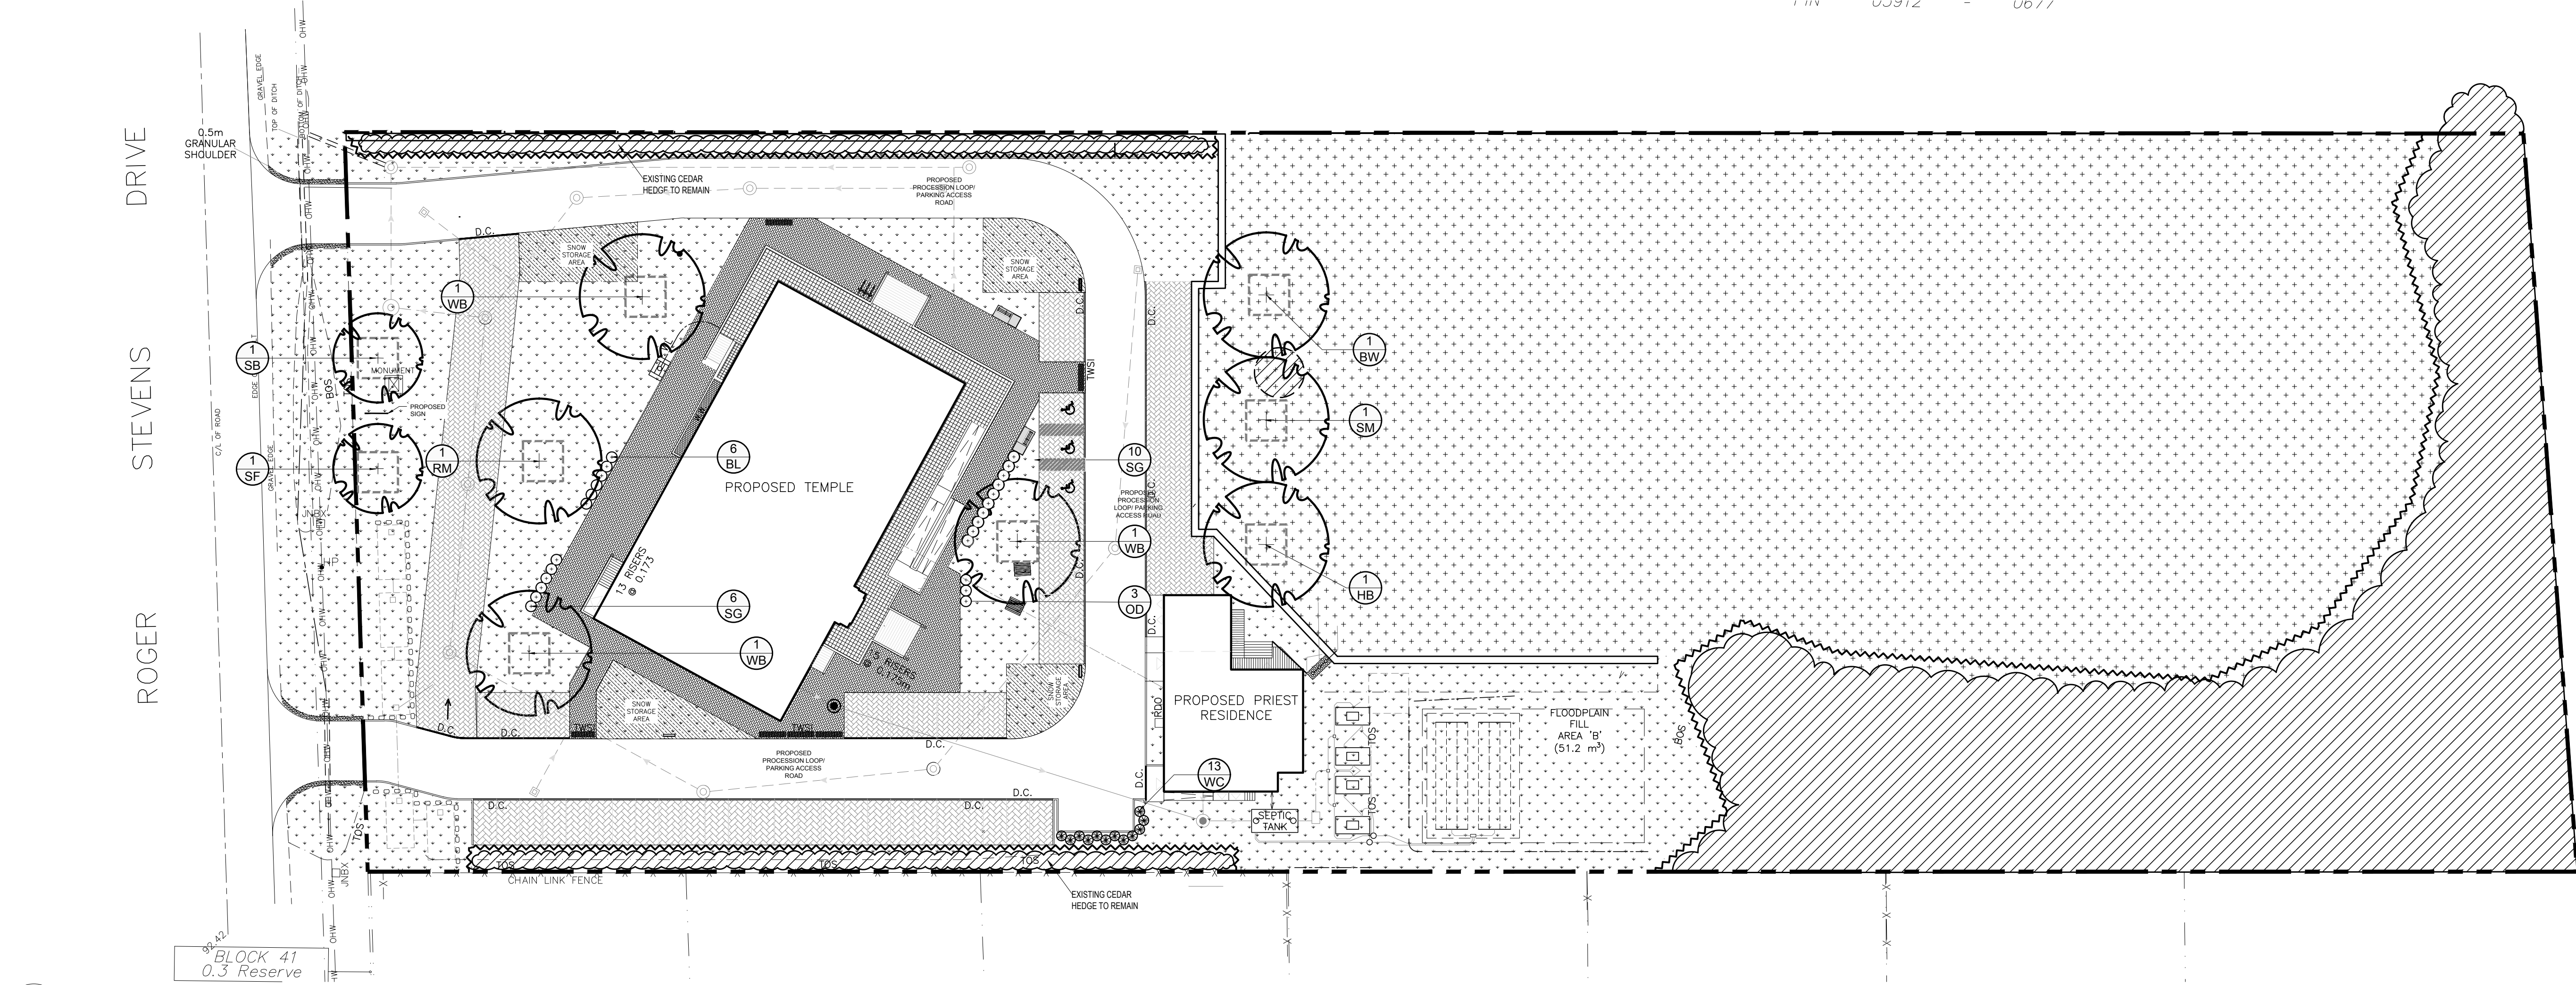

| PROPOSED PLANT LIST |      |                              |                            |            |                    |                   |
|---------------------|------|------------------------------|----------------------------|------------|--------------------|-------------------|
| KEY                 | QTY. | BOTANICAL NAME               | COMMON NAME                | SIZE       | CONDITION          | REMARKS           |
| TREES               |      |                              |                            |            |                    |                   |
| BW                  | 1    | Tilia americana              | Basswood                   | 50mm cal.  | B&B                |                   |
| HB                  | 1    | Celtis occidentalis          | Hackberry                  | 50mm cal.  | B&B                |                   |
| RM                  | 1    | Acer rubrum                  | Red Maple                  | 50mm cal.  | B&B                |                   |
| SB                  | 1    | Amelanchier canadensis       | Shadbowl Serviceberry      | 50mm cal.  | B&B                |                   |
| SF                  | 1    | Amelanchier laevis 'JFS-ARB' | Spring Flurry Serviceberry | 50mm cal.  | B&B                |                   |
| SM                  | 1    | Acer saccharum               | Sugar Maple                | 50mm cal.  | B&B                |                   |
| WB                  | 3    | Betula papyrifera            | White Birch                | 50mm cal.  | B&B                |                   |
| SHRUBS              |      |                              |                            |            |                    |                   |
| WC                  | 13   | Thuja occidentalis 'Clumps'  | White Cedar Clumps         | 1800mm ht. | Potted / bare root | Space 1200mm o.c. |
| ORNAMENTAL GRASSES  |      |                              |                            |            |                    |                   |
| BL                  | 6    | Andropogon gerardii          | Big Bluestem               | 250mm pot  | Potted             | Space 800mm o.c.  |
| OD                  | 3    | Calamagrostis 'Overdam'      | Overdam Grass              | 250mm pot  | Potted             | Space 800mm o.c.  |
| SG                  | 16   | Panicum virgatum             | Switchgrass                | 250mm pot  | Potted             | Space 800mm o.c.  |

| 40 YEAR CANOPY CALCULATION:                                                                                |  |
|---|--|
| -20,396m2 site area                                                                                        |  |
| -7 Large trees proposed (154m2 ea.) and 2 small trees proposed (7m2 ea.); 3,242m2 existing trees to remain |  |
| =4,314m2 canopy cover =21.2% canopy cover                                                                  |  |
| *Large trees calculated at and small at 3m spread                                                          |  |

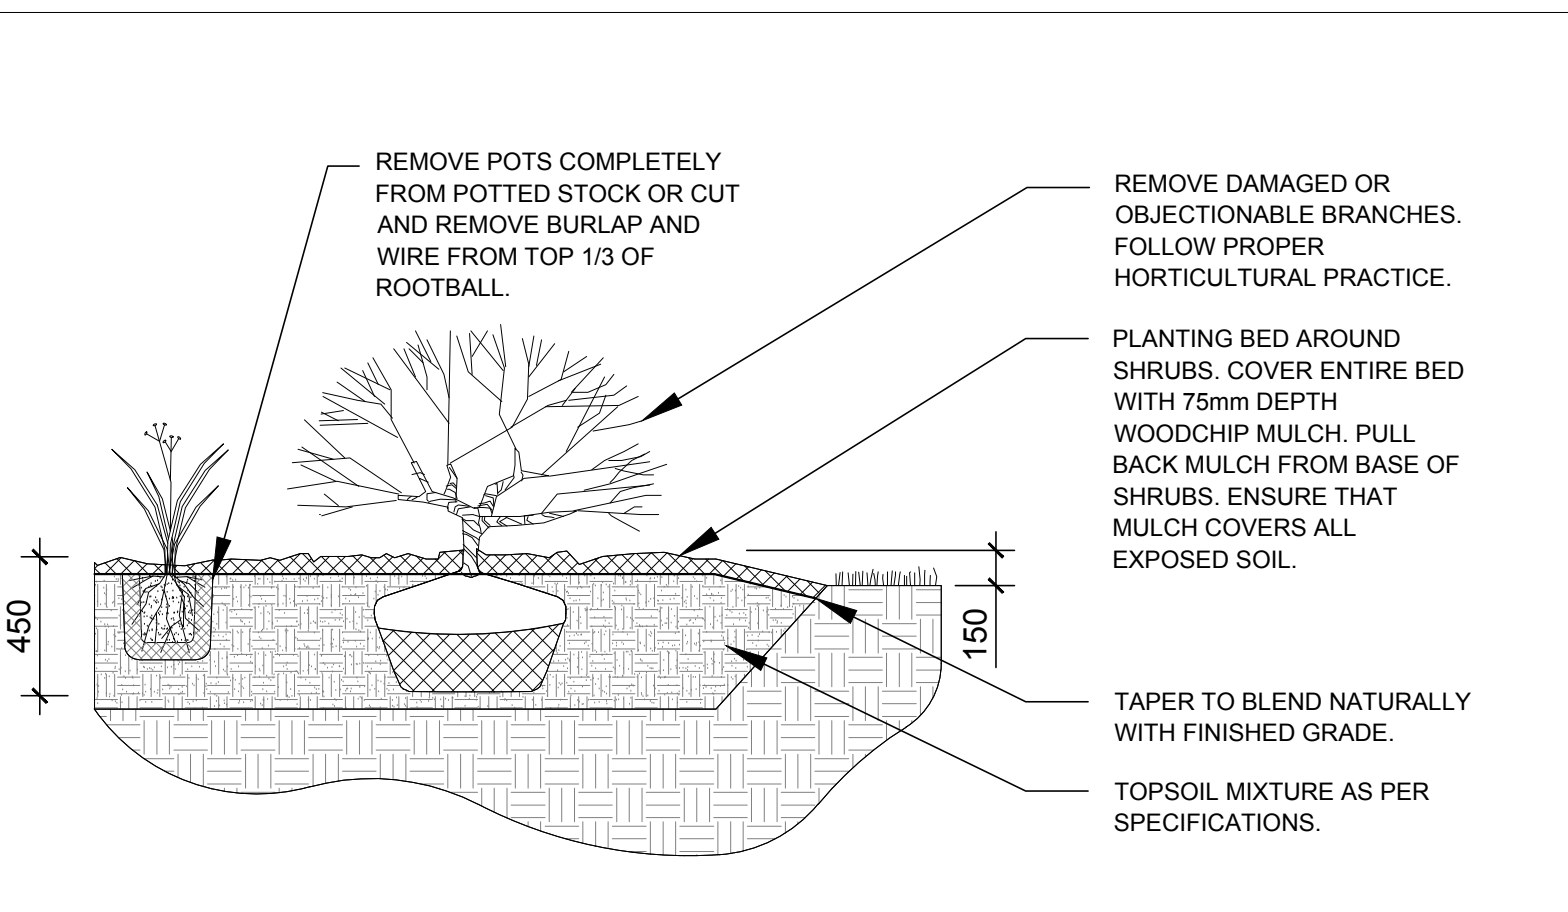

CLIENT:  
**OTTAWA SIVAN TEMPLE**

CONSULTANTS:  
ARCHITECTS:  
**P2 concepts**  
739 RIDGEWOOD AVE., UNIT 201  
OTTAWA, ONTARIO, K1V 6M8  
T: (613) 731-1244 F: (613) 254-8659 www.p2concepts.com

SURVEYORS:  
**J.D.BARNES LIMITED**  
LAND INFORMATION SPECIALISTS  
SURVEYING MAPPING GIS  
2500 SHEPPARD AVE. E. SUITE 100  
SCARBOROUGH, ONTARIO M1S 4T6  
T: (416) 751-1244 F: (416) 254-8659 www.jdbarnes.com

CIVIL ENGINEERS:  
**D. B. GRAY ENGINEERING INC.**  
Stormwater Management - Grading & Drainage - Storm & Sanitary Sewers - Watermain  
700 Long Point Circle  
Ottawa, Ontario  
613-425-8044  
d.gray@dbgrayengineering.com

LEGEND:  
EXTENT OF CRZ  
EXISTING TREE TO REMAIN  
EXISTING VEGETATION TO REMAIN  
30m3 SOIL VOLUME  
PROPOSED DECIDUOUS TREE  
PROPOSED SHRUBS / ORNAMENTAL GRASSES  
TREE PROTECTION FENCE  
PROPOSED SOD  
PROPOSED RIPARIAN SEED MIXTURE  
PRECAST CONCRETE PAVERS TYPE 1  
PRECAST CONCRETE PAVERS TYPE 2  
PERMEABLE PAVERS  
ACCESSIBLE BENCH WITH CONCRETE PAD  
PROPOSED PICNIC TABLE

|     |                                  |            |          |       |
|-----|----------------------------------|------------|----------|-------|
| 6   | REVISED PER NEW CIVIL DRAWING    | 06/18/2025 | ML       | JL    |
| 5   | REVISED PER CITY COMMENTS        | 04/10/2025 | ML       | JL    |
| 4   | REVISED PER CITY COMMENTS        | 12/02/2024 | ML       | JL    |
| 3   | REVISED PER NEW SITE PLAN        | 10/04/2024 | ML       | JL    |
| 2   | ISSUED FOR DISCUSSION AND REVIEW | 10/01/2024 | ML       | JL    |
| 1   | ISSUED FOR DISCUSSION AND REVIEW | 07/30/2024 | CM       | JL    |
| No. | Issue                            | Date       | MM/DD/YY | DR CK |

**JAMES B. LENNOX & ASSOCIATES INC.**  
**LANDSCAPE ARCHITECTS**  
3332 CARLING AVE. OTTAWA, ONTARIO K2H 5A8  
Tel. (613) 722-5168 Fax. (1866) 343-3942

PROJECT:  
OTTAWA SIVAN TEMPLE  
2104 ROGER STEVENS DRIVE, OTTAWA ON

DRAWING:  
LANDSCAPE PLAN

STAMP:

SCALE:  
AS SHOWN  
START DATE:  
JULY 2024  
PROJECT NO.  
24MIS2438

PROJECT NORTH:

DRAWING NO.  
**L.1**  
PLOT SIZE ARCH-D