




1 GARBAGE TRUCK TURNING MANOUVER  
SCALE 1:450

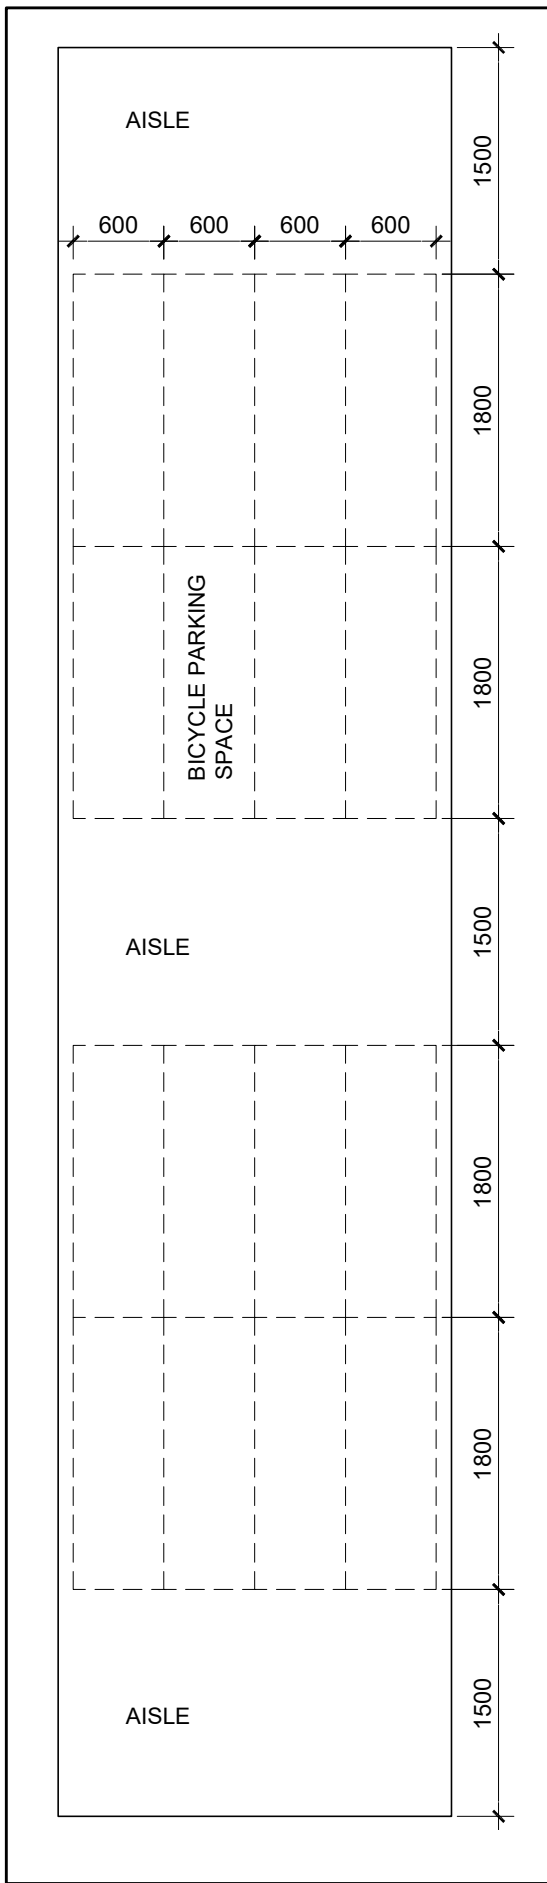


2 BIKE PARKING (TYP)  
SCALE 1:50

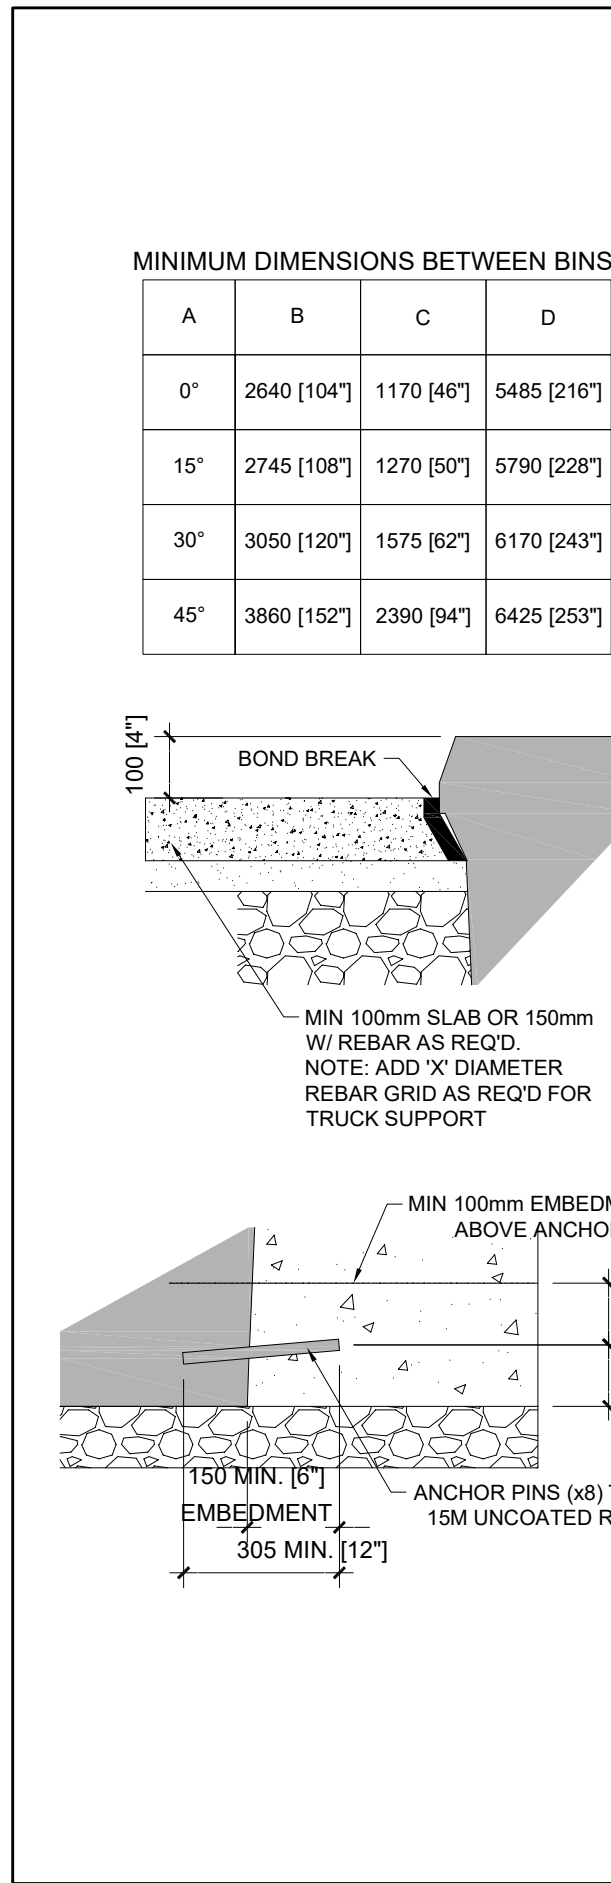


4 EARTH BIN DETAILS  
SCALE NTS

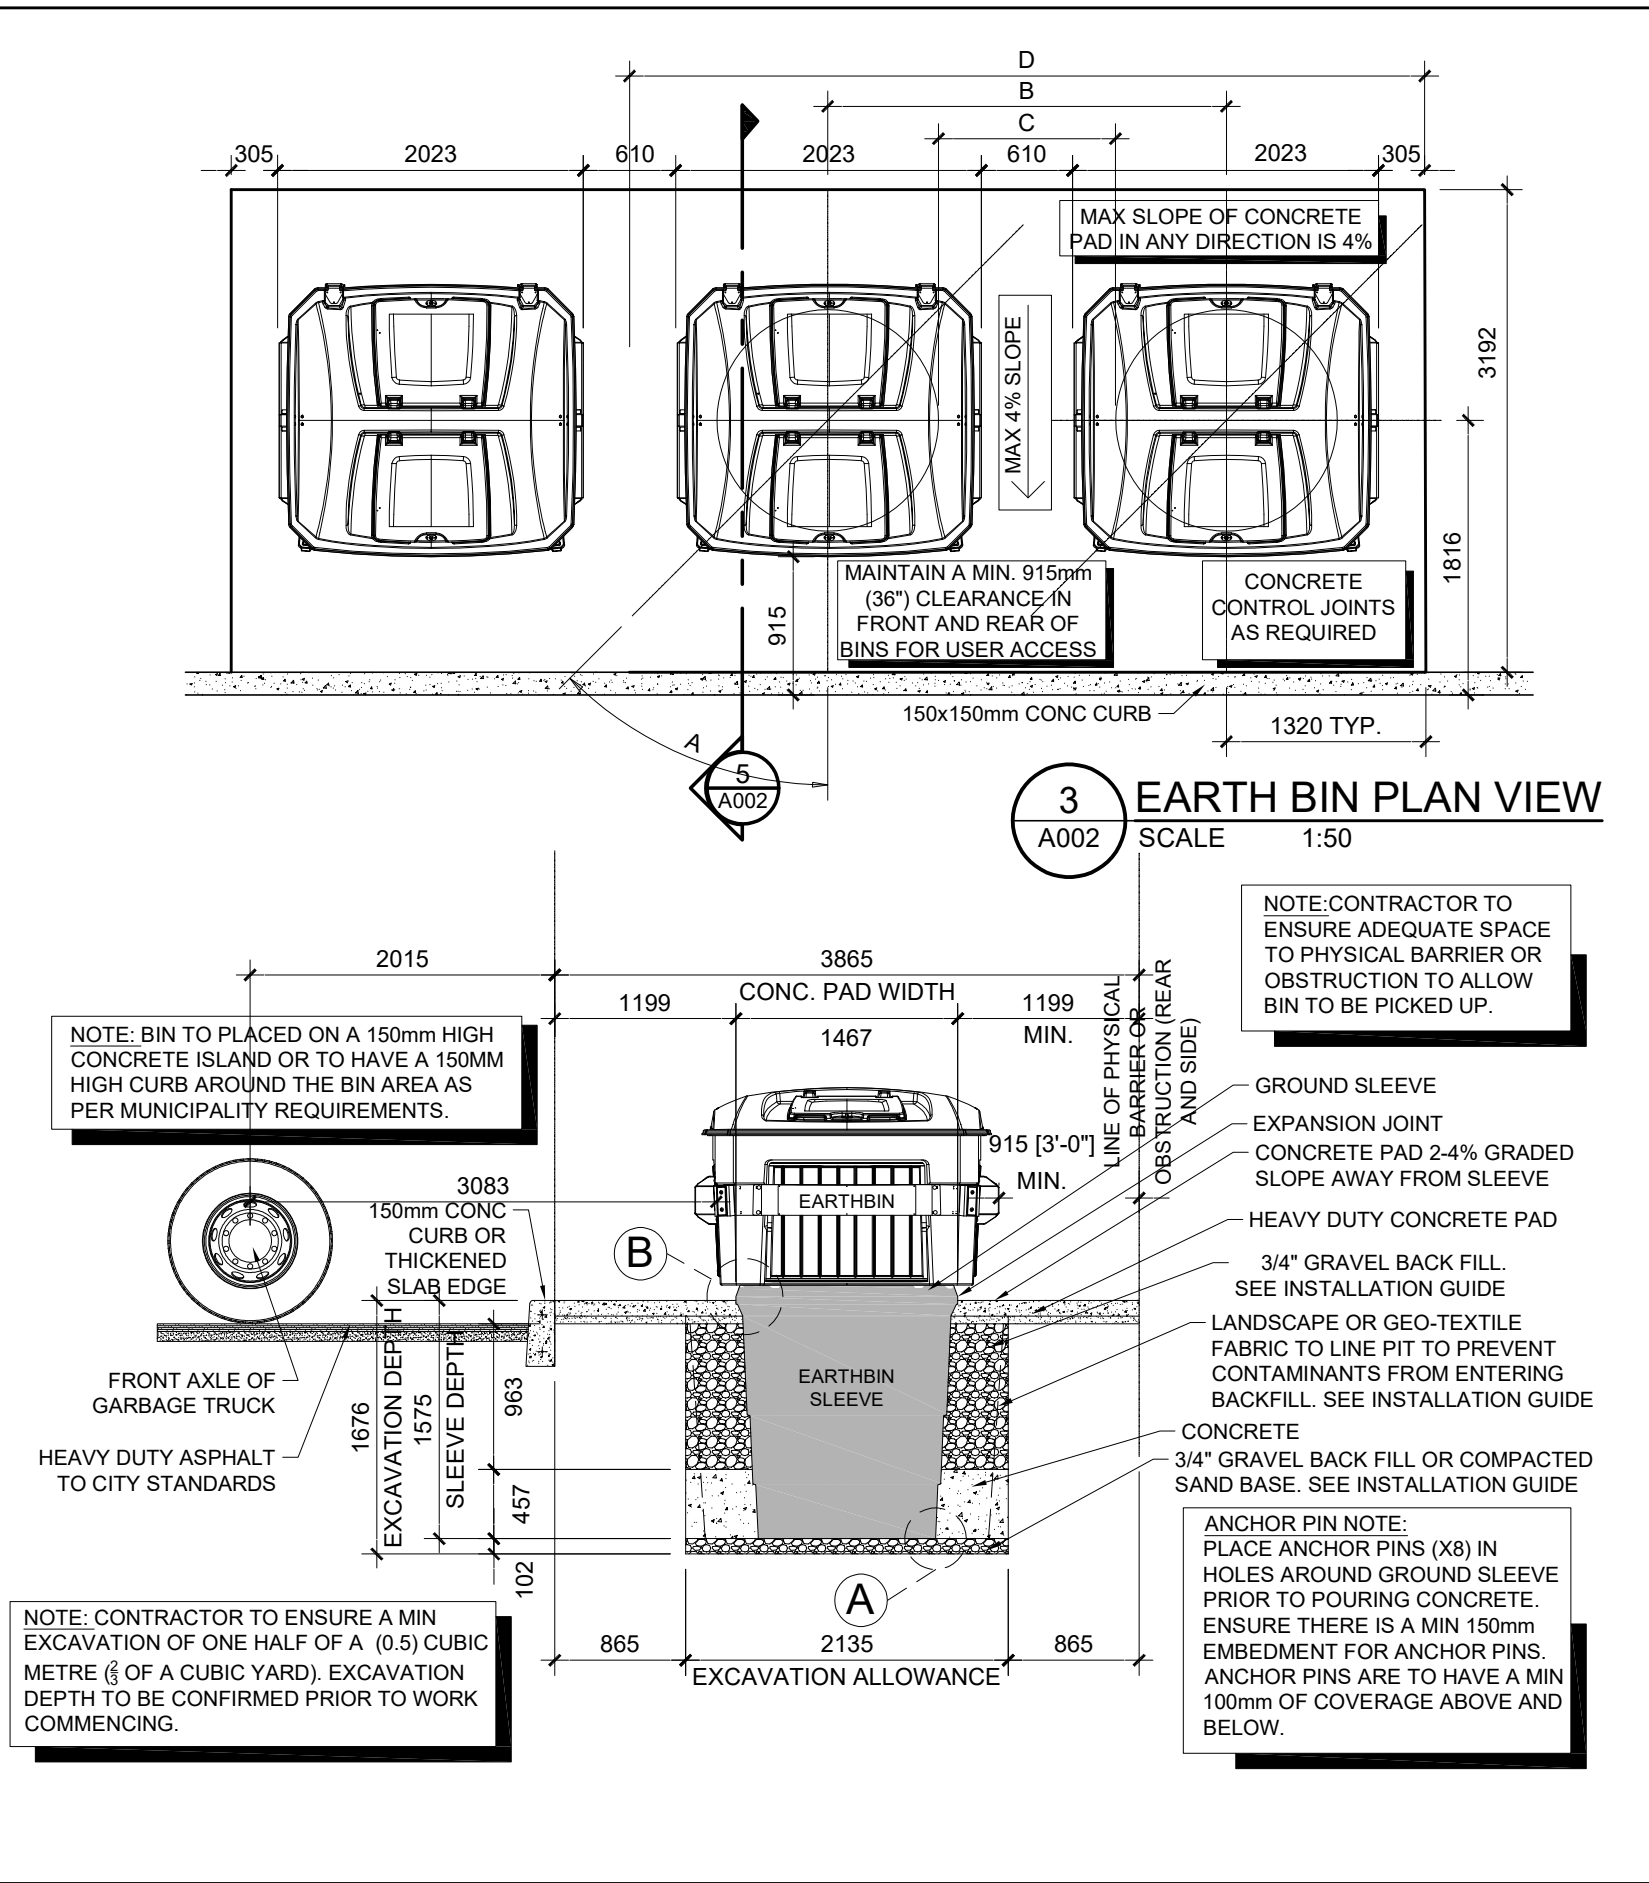


5 EARTH BIN SECTION  
SCALE 1:50

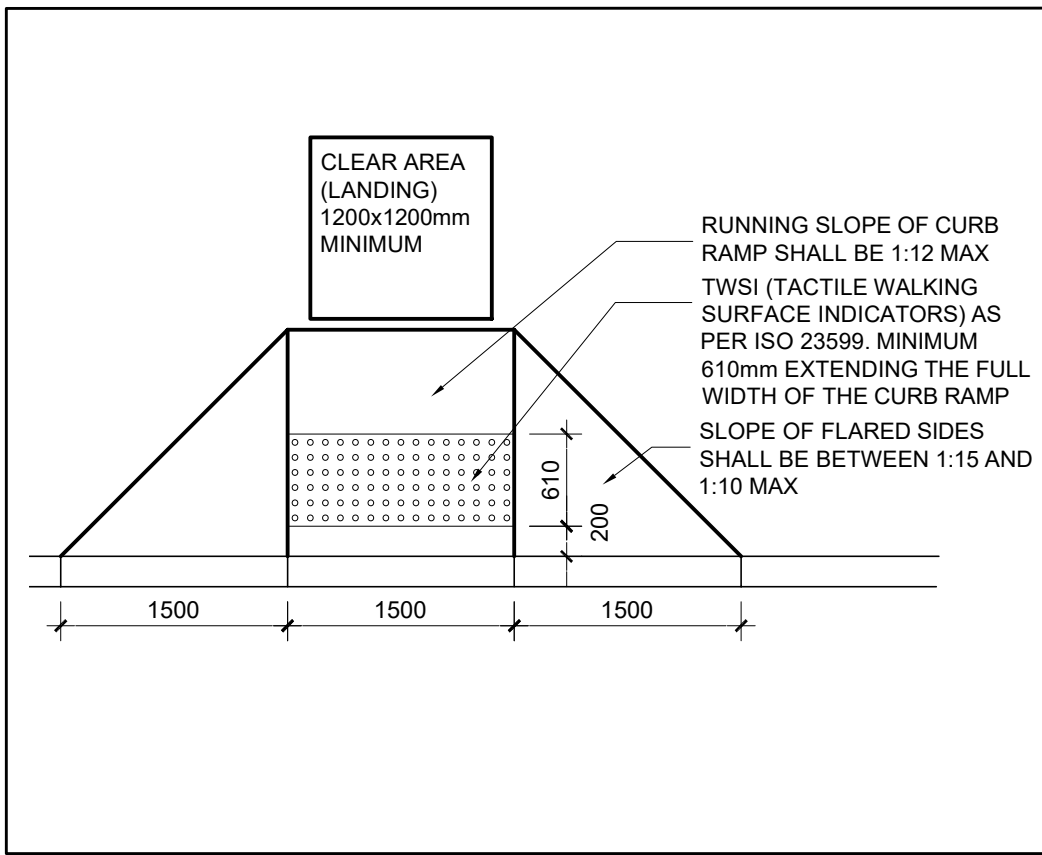

6 BARRIER-FREE DEPRESSED CURB DETAIL  
SCALE 1:50

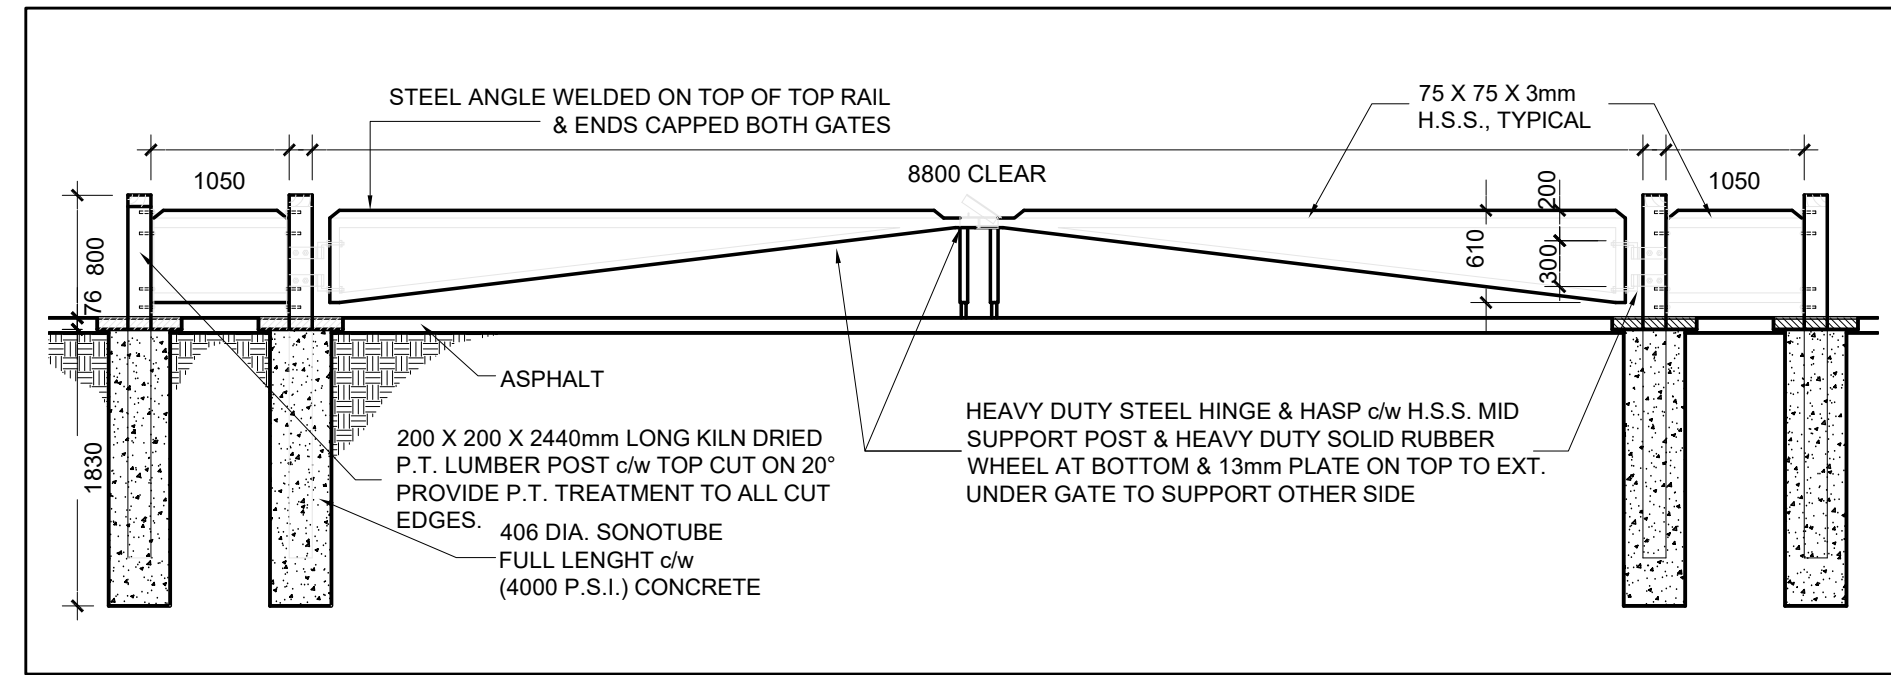

7 GATE ELEVATION  
SCALE 1:50

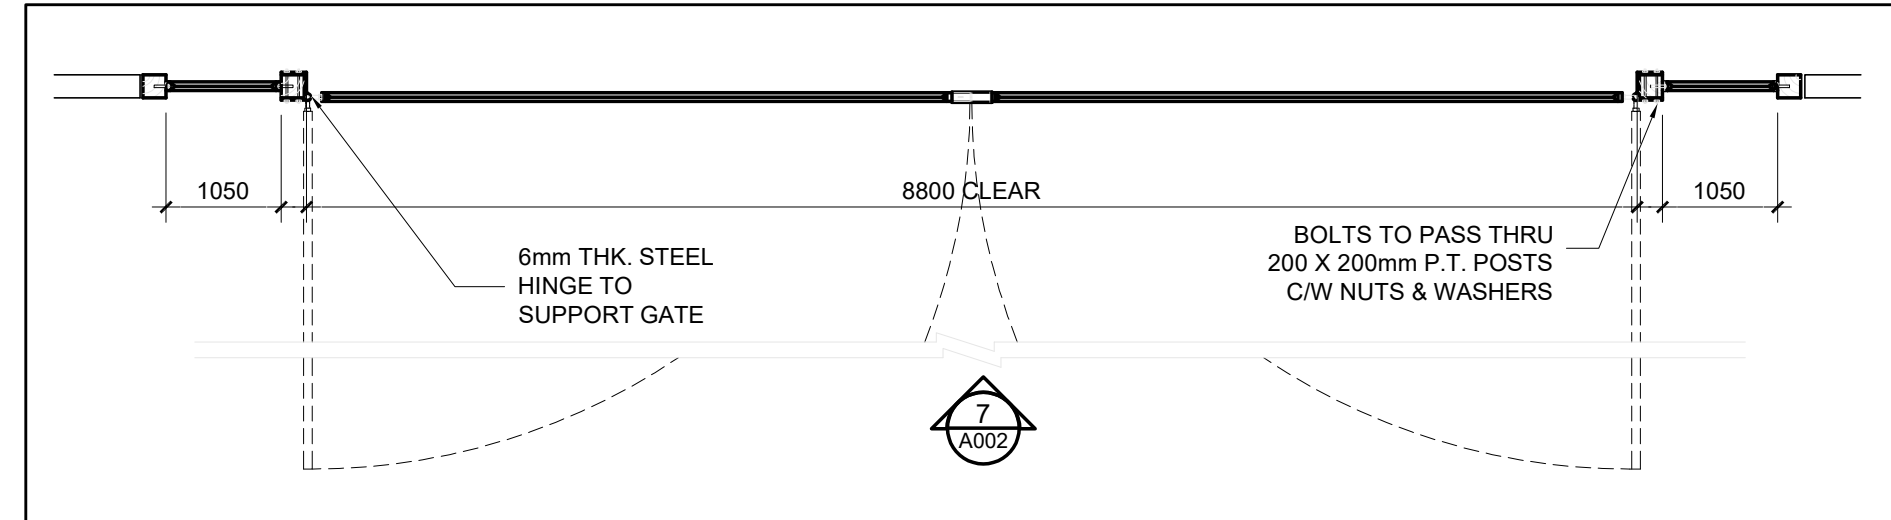

8 GATE PLAN DETAIL  
SCALE 1:50

drawing title  
SITE PLAN DETAIL

scale AS NOTED	drawn by X.X.
date 19SEP25	checked by V.P.
project number 24-835	drawing number A002
CONTRACTOR TO VERIFY ALL DIMENSIONS AND NOTIFY THE ARCHITECT OF ANY DISCREPANCIES BEFORE WORK COMMENCES.	
DO NOT SCALE DRAWINGS	

revision