


TRAIL ROAD BESS
CIVIL PACKAGE

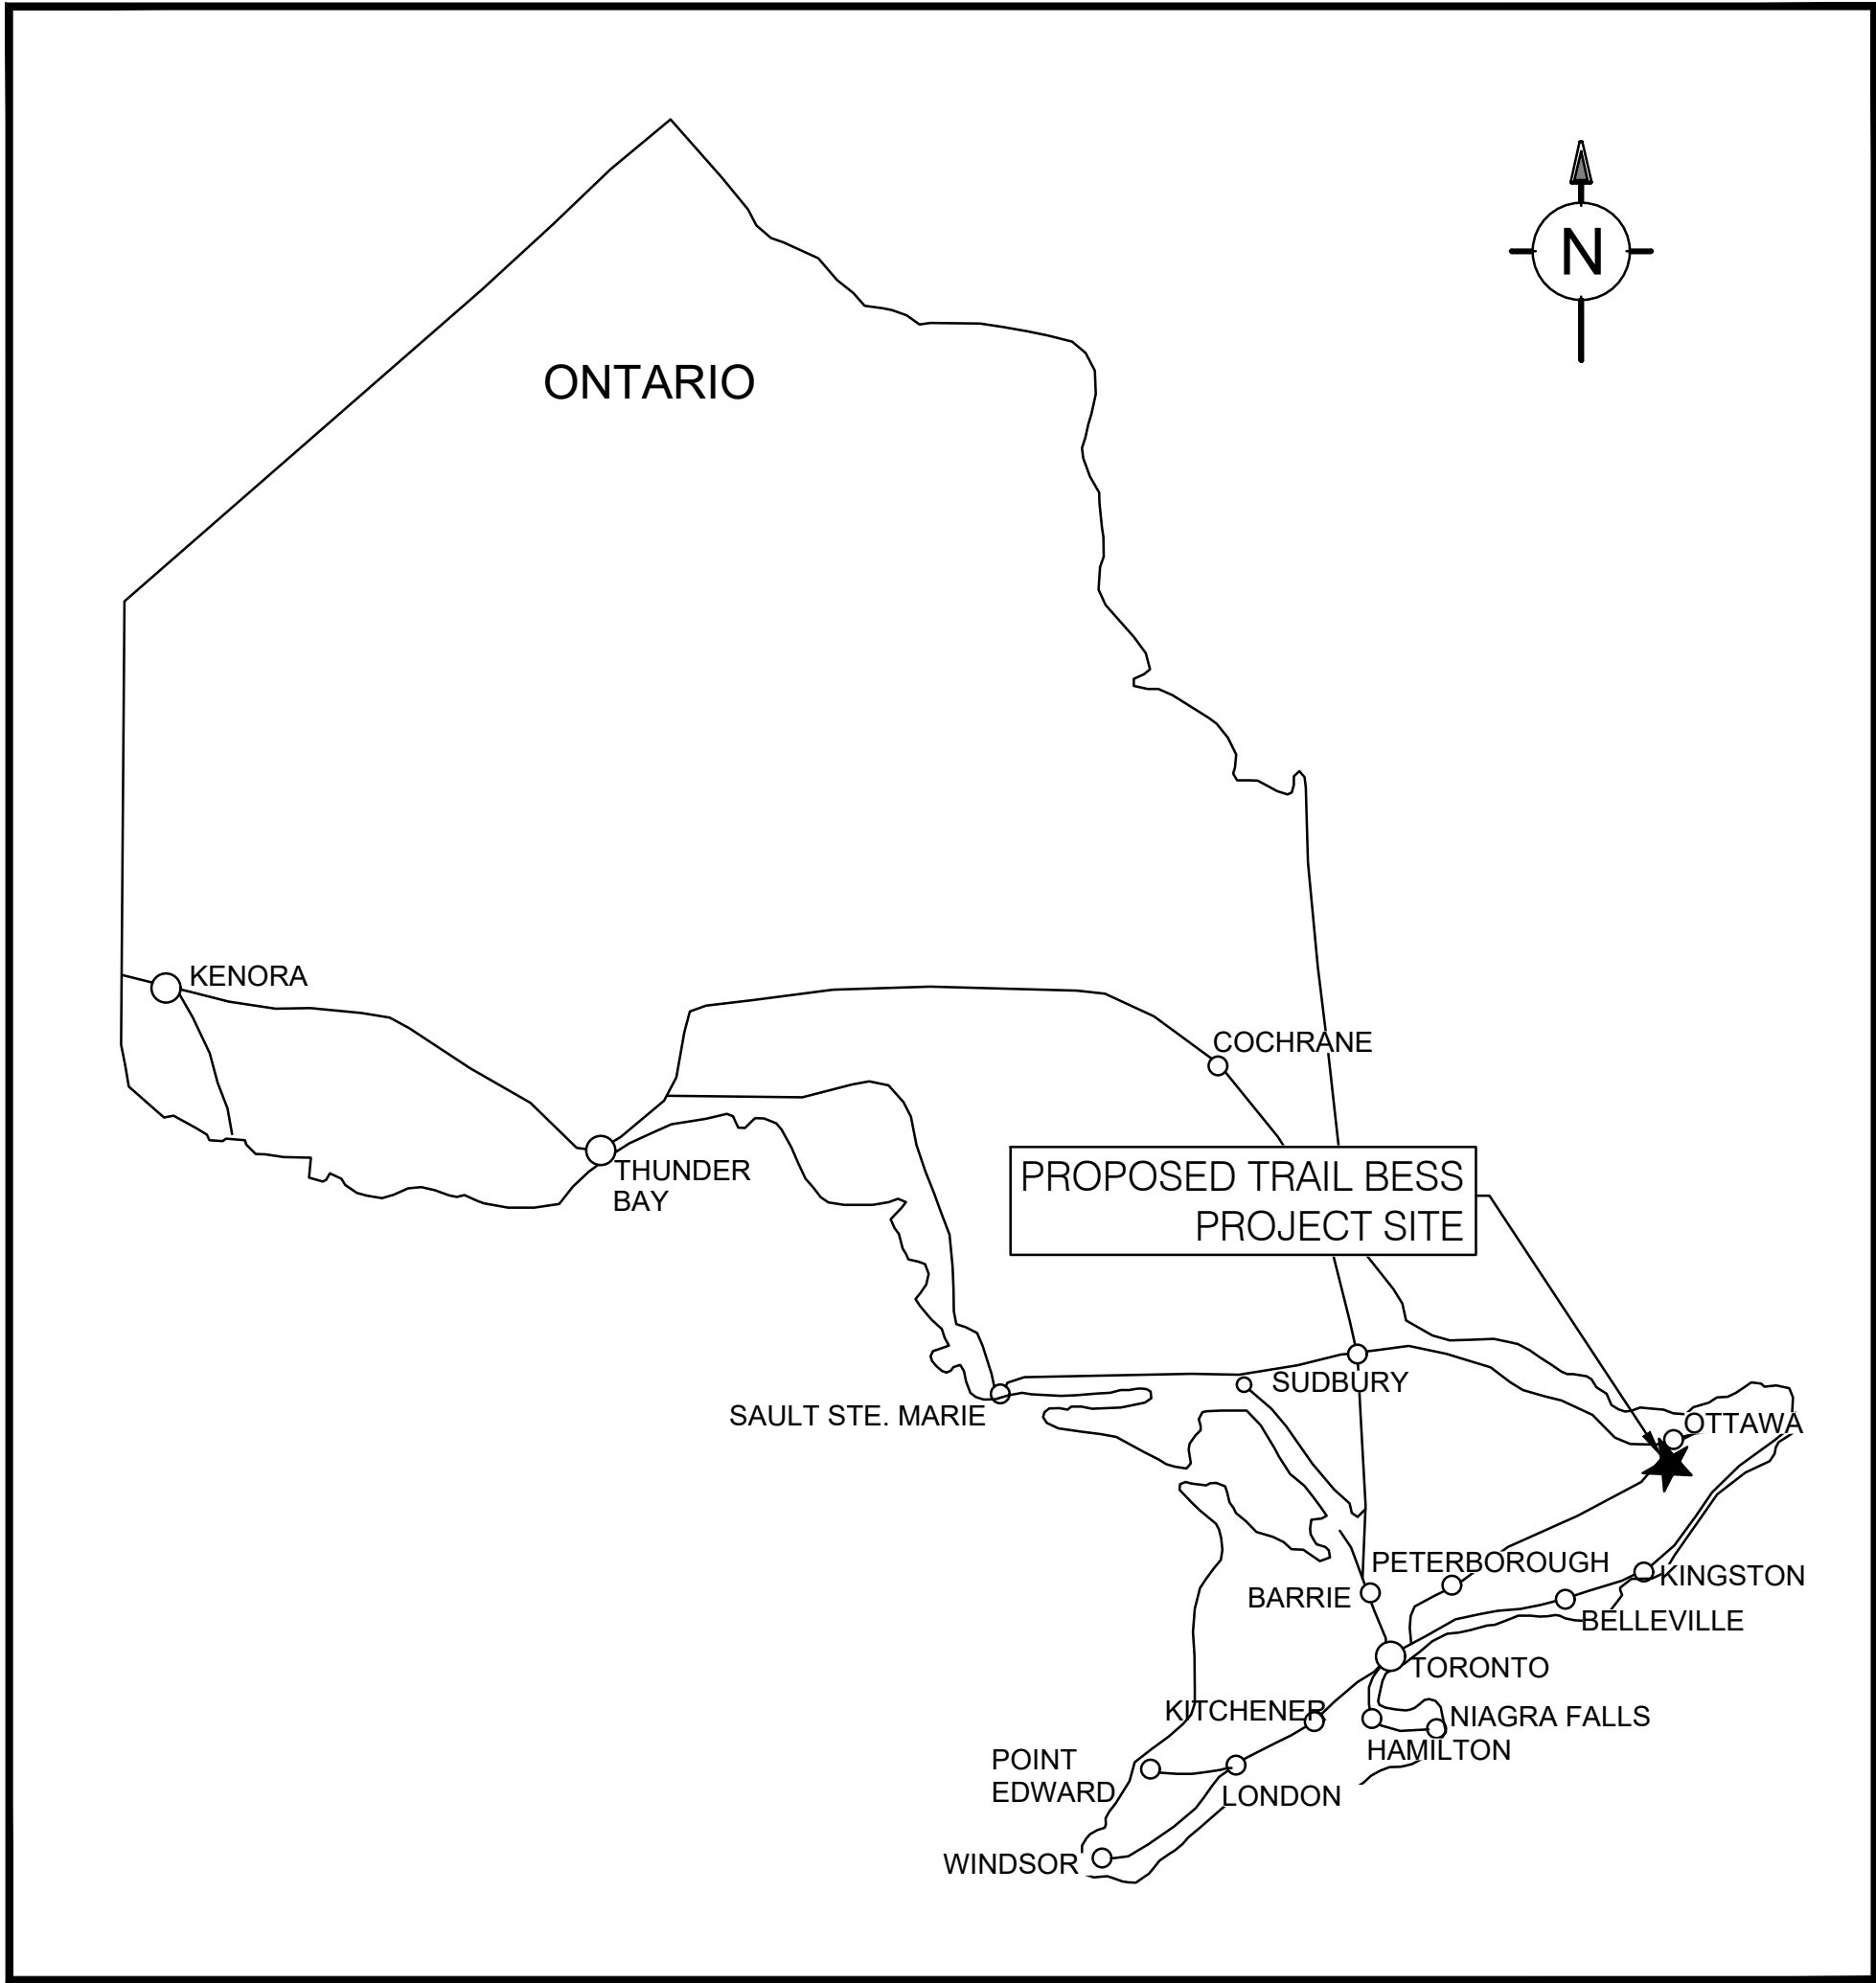

KEY PLAN
SCALE: NTS

DRAWING INDEX			
BBA DRAWING NO.	REV	DATE	SHEET DESCRIPTION
7154024-200000-41-D01-0001	AE	2025-10-28	COVER PAGE & DRAWING INDEX
7154024-200000-41-D01-0002	AF	2025-10-28	TYPICAL DETAILS
7154024-200000-41-D01-0003	AD	2025-10-28	GENERAL NOTES
7154024-200000-41-D01-0004	AA	2025-07-24	STANDARD DETAILS
7154024-200000-41-D10-0001	AD	2025-09-28	EROSION AND SEDIMENT CONTROL
7154024-200000-41-D10-0002	AB	2025-09-28	EROSION AND SEDIMENT CONTROL - DETAILS
7154024-200000-41-D20-0001	AE	2025-09-28	OVERALL SITE LAYOUT
7154024-200000-41-D20-0002	AI	2025-09-28	SITE PLAN
7154024-200000-41-D20-0003	AJ	2025-09-28	SITE PLAN OVERALL
7154024-200000-41-D20-0004	AB	2025-09-22	SWITCHYARD
7154024-200000-41-D20-0005	AA	2025-09-24	SETBACKS FROM EXISTING RESIDENCES
7154024-200000-41-D30-0001	AB	2025-10-28	OVERALL SITE LAYOUT PRE DEVELOPMENT
7154024-200000-41-D30-0002	AB	2025-10-28	OVERALL SITE LAYOUT POST DEVELOPMENT
7154024-200000-41-D40-0001	AF	2025-10-28	FIRE PROTECTION LOCATION
7154024-200000-41-D50-0001	AG	2025-10-28	GRADING AND DRAINAGE PLAN
7154024-200000-41-D52-0001	AF	2025-10-28	PLAN VIEW SECTIONS 1 OF 2
7154024-200000-41-D52-0002	AE	2025-10-28	PLAN VIEW SECTIONS 2 OF 2
7154024-200000-41-D52-0003	AE	2025-10-28	SECTIONS 1 OF 2
7154024-200000-41-D52-0004	AF	2025-10-28	SECTIONS 2 OF 2
7154024-200000-41-D70-0001	AF	2025-10-28	RETENTION POND VIEW PLAN AND SECTIONS
7154024-200000-41-D90-0001	AB	2025-05-09	FENCE

FOR PERMITTING
NOT TO BE USED FOR CONSTRUCTION

		AE	FOR PERMITTING	B. THOMAS	V. BRUNELLE P. Eng. P.E.O. No. 100617887	2025-10-28
		AD	FOR COMMENTS	B. THOMAS	V. BRUNELLE P. Eng. P.E.O. No. 100617887	2025-09-15
		AC	FOR PERMITTING	B. THOMAS	V. BRUNELLE P. Eng. P.E.O. No. 100617887	2025-07-24
		AB	FOR PERMITTING	B. THOMAS	V. BRUNELLE P. Eng. P.E.O. No. 100617887	2025-05-13
-	-	AA	FOR COMMENTS	B. THOMAS	V. BRUNELLE P. Eng. P.E.O. No. 100617887	2025-05-02
DRAWING No.	DESCRIPTION	REV	DESCRIPTION	VERIFIED BY	APPROVED BY	DATE
REFERENCE DRAWINGS			REVISIONS			

SEAL:



by Brookfield Renewable

PROJECT: TRAIL ROAD BESS

TITLE: CIVIL
COVER PAGE & DRAWING INDEX
GENERAL
BATTERIES WITH SUNGROW TECHNOLOGY

DESIGNED BY:
B. THOMAS

DRAFTED BY:
A. MENESSES

PREPARED BY:
B. THOMAS

CHECKED BY:
V. BRUNELLE P. Eng. P.E.O. No. 100617887

SCALE:
N/A

DATE:
2025-04-24

DRAWING No.:
7154024-200000-41-D01-0001

SHEET:
01

SIZE:
A1

REV:
AE