



DECOEUR DRIVE (ISSUED FOR SPA)

DEVELOPER / OWNER: MATTAMY HOMES 50 HINES RD, SUITE 100 OTTAWA, ONTARIO K2K 2M5 T: 613-831-4115	ARCHITECTURAL CONSULTANT: KOHN PARTNERSHIP ARCHITECTS INC. 116 SPADINA AVENUE, SUITE 501 TORONTO, ONTARIO M5V 2K6 T: 416-703-6700	CIVIL CONSULTANT: NAME ADDRESS CITY, PROVINCE POSTAL CODE T:	LANDSCAPE CONSULTANT: NAME ADDRESS CITY, PROVINCE POSTAL CODE T:	GEOTECHNICAL CONSULTANT: NAME ADDRESS CITY, PROVINCE POSTAL CODE T:
MECHANICAL CONSULTANT: NAME ADDRESS CITY, PROVINCE POSTAL CODE T:	ELECTRICAL CONSULTANT: NAME ADDRESS CITY, PROVINCE POSTAL CODE T:	STRUCTURAL CONSULTANT: NAME ADDRESS CITY, PROVINCE POSTAL CODE T:	ENERGY CONSULTANT: NAME ADDRESS CITY, PROVINCE POSTAL CODE T:	WIND CONSULTANT: NAME ADDRESS CITY, PROVINCE POSTAL CODE T:

DRAWING LIST (SPA SET)						
SHEET NUMBER	SHEET NAME	Issue1 (Add Date)	Issue2 (Add Date)	Issue3 (Add Date)	Issue4 (Add Date)	Issue5 (Add Date)
A0 00	COVER SHEET					
A1 00	SITE PLAN AND SITE STATISTICS					
A1 01	ODC DIAGRAMS					
A2 00	BASEMENT FLOOR PLAN					
A2 01	BLOCK A & B LEVEL 1 FLOOR PLAN					
A2 02	BLOCK A & B LEVEL 2 FLOOR PLAN					
A2 03	BLOCK A & B LEVEL 3 FLOOR PLAN					
A2 04	BLOCK A & B ROOF PLAN					
A2 05	BLOCK C BASEMENT FLOOR PLAN					
A2 06	BLOCK C LEVEL 1 FLOOR PLAN					
A2 07	BLOCK C LEVEL 2 FLOOR PLAN					
A2 08	BLOCK C LEVEL 3 FLOOR PLAN					
A2 09	BLOCK C ROOF PLAN					
A2 10	BLOCK D BASEMENT FLOOR PLAN					
A2 11	BLOCK D LEVEL 1 FLOOR PLAN					
A2 12	BLOCK D LEVEL 2 FLOOR PLAN					
A2 13	BLOCK D LEVEL 3 FLOOR PLAN					
A2 14	BLOCK D ROOF PLAN					
A4 00	NORTH AND SOUTH ELEVATIONS WEST AND EAST ELEVATIONS					
A4 01	BLOCK C NORTH AND SOUTH ELEVATIONS					
A4 02	BLOCK C WEST AND EAST ELEVATIONS					
A4 03	BLOCK D NORTH AND SOUTH ELEVATIONS					
A4 04	BLOCK D WEST AND EAST ELEVATIONS					
A4 05	BLOCK A & B SECTIONS					
A4 10	BLOCK C SECTIONS					
A4 20	BLOCK D SECTIONS					
A4 30	BLOCK C SECTIONS					
A4 40	BLOCK D SECTIONS					
A4 50	BLOCK D SECTIONS					
A4 60	BLOCK D SECTIONS					

mattamyHOMES



DECOEUR DRIVE

MATTAMY HOMES	ONTARIO
DECOEUR DRIVE	
OTTAWA	ONTARIO
Drawing Title:	
COVER SHEET	
Project Manager Team:	Project No. 21-107
DRW	
Date Plotted:	
2021-12-13 11:30:40 AM	Scale:
Building No.:	Drawing No.:

A+B A0 00

MATERIAL LEGEND

- [1] ARCHITECTURAL BLOCK (WHITE)
- [2] MASONRY (TAN)
- [3] MASONRY (GREY/ CHARCOAL)
- [4] COMPOSITE PANEL/ PLANK (GREY)
- [5] WINDOW WALL ALUMINUM (DARK GREY)
- [6] STOREFRONT ALUMINUM (BLACK ANODIZED)
- [7] GLASS SPANDREL (GREY)
- [8] METAL PANEL SPANDREL (DARK GREY)
- [9] STEEL CANOPY (BLACK)
- [10] COMPOSITE PANEL SCREEN (LIGHT GRAY)
- [11]
- [12]

BLOCK C NORTH ELEVATION

2

SCALE: 1:100

A4 02



mattamyHOMES



Project:
DECOEUR DRIVE

MATTAMY HOMES

DECOEUR DRIVE

OTTAWA

ONTARIO

Drawing Title:

BLOCK C NORTH AND
SOUTH ELEVATIONS

Project Manager Team:

Project No.:

21-107

Author:

Scale:


Date Plotted:

As indicated

2021-12-13 11:31:15 AM

Drawing No.:

A4 02

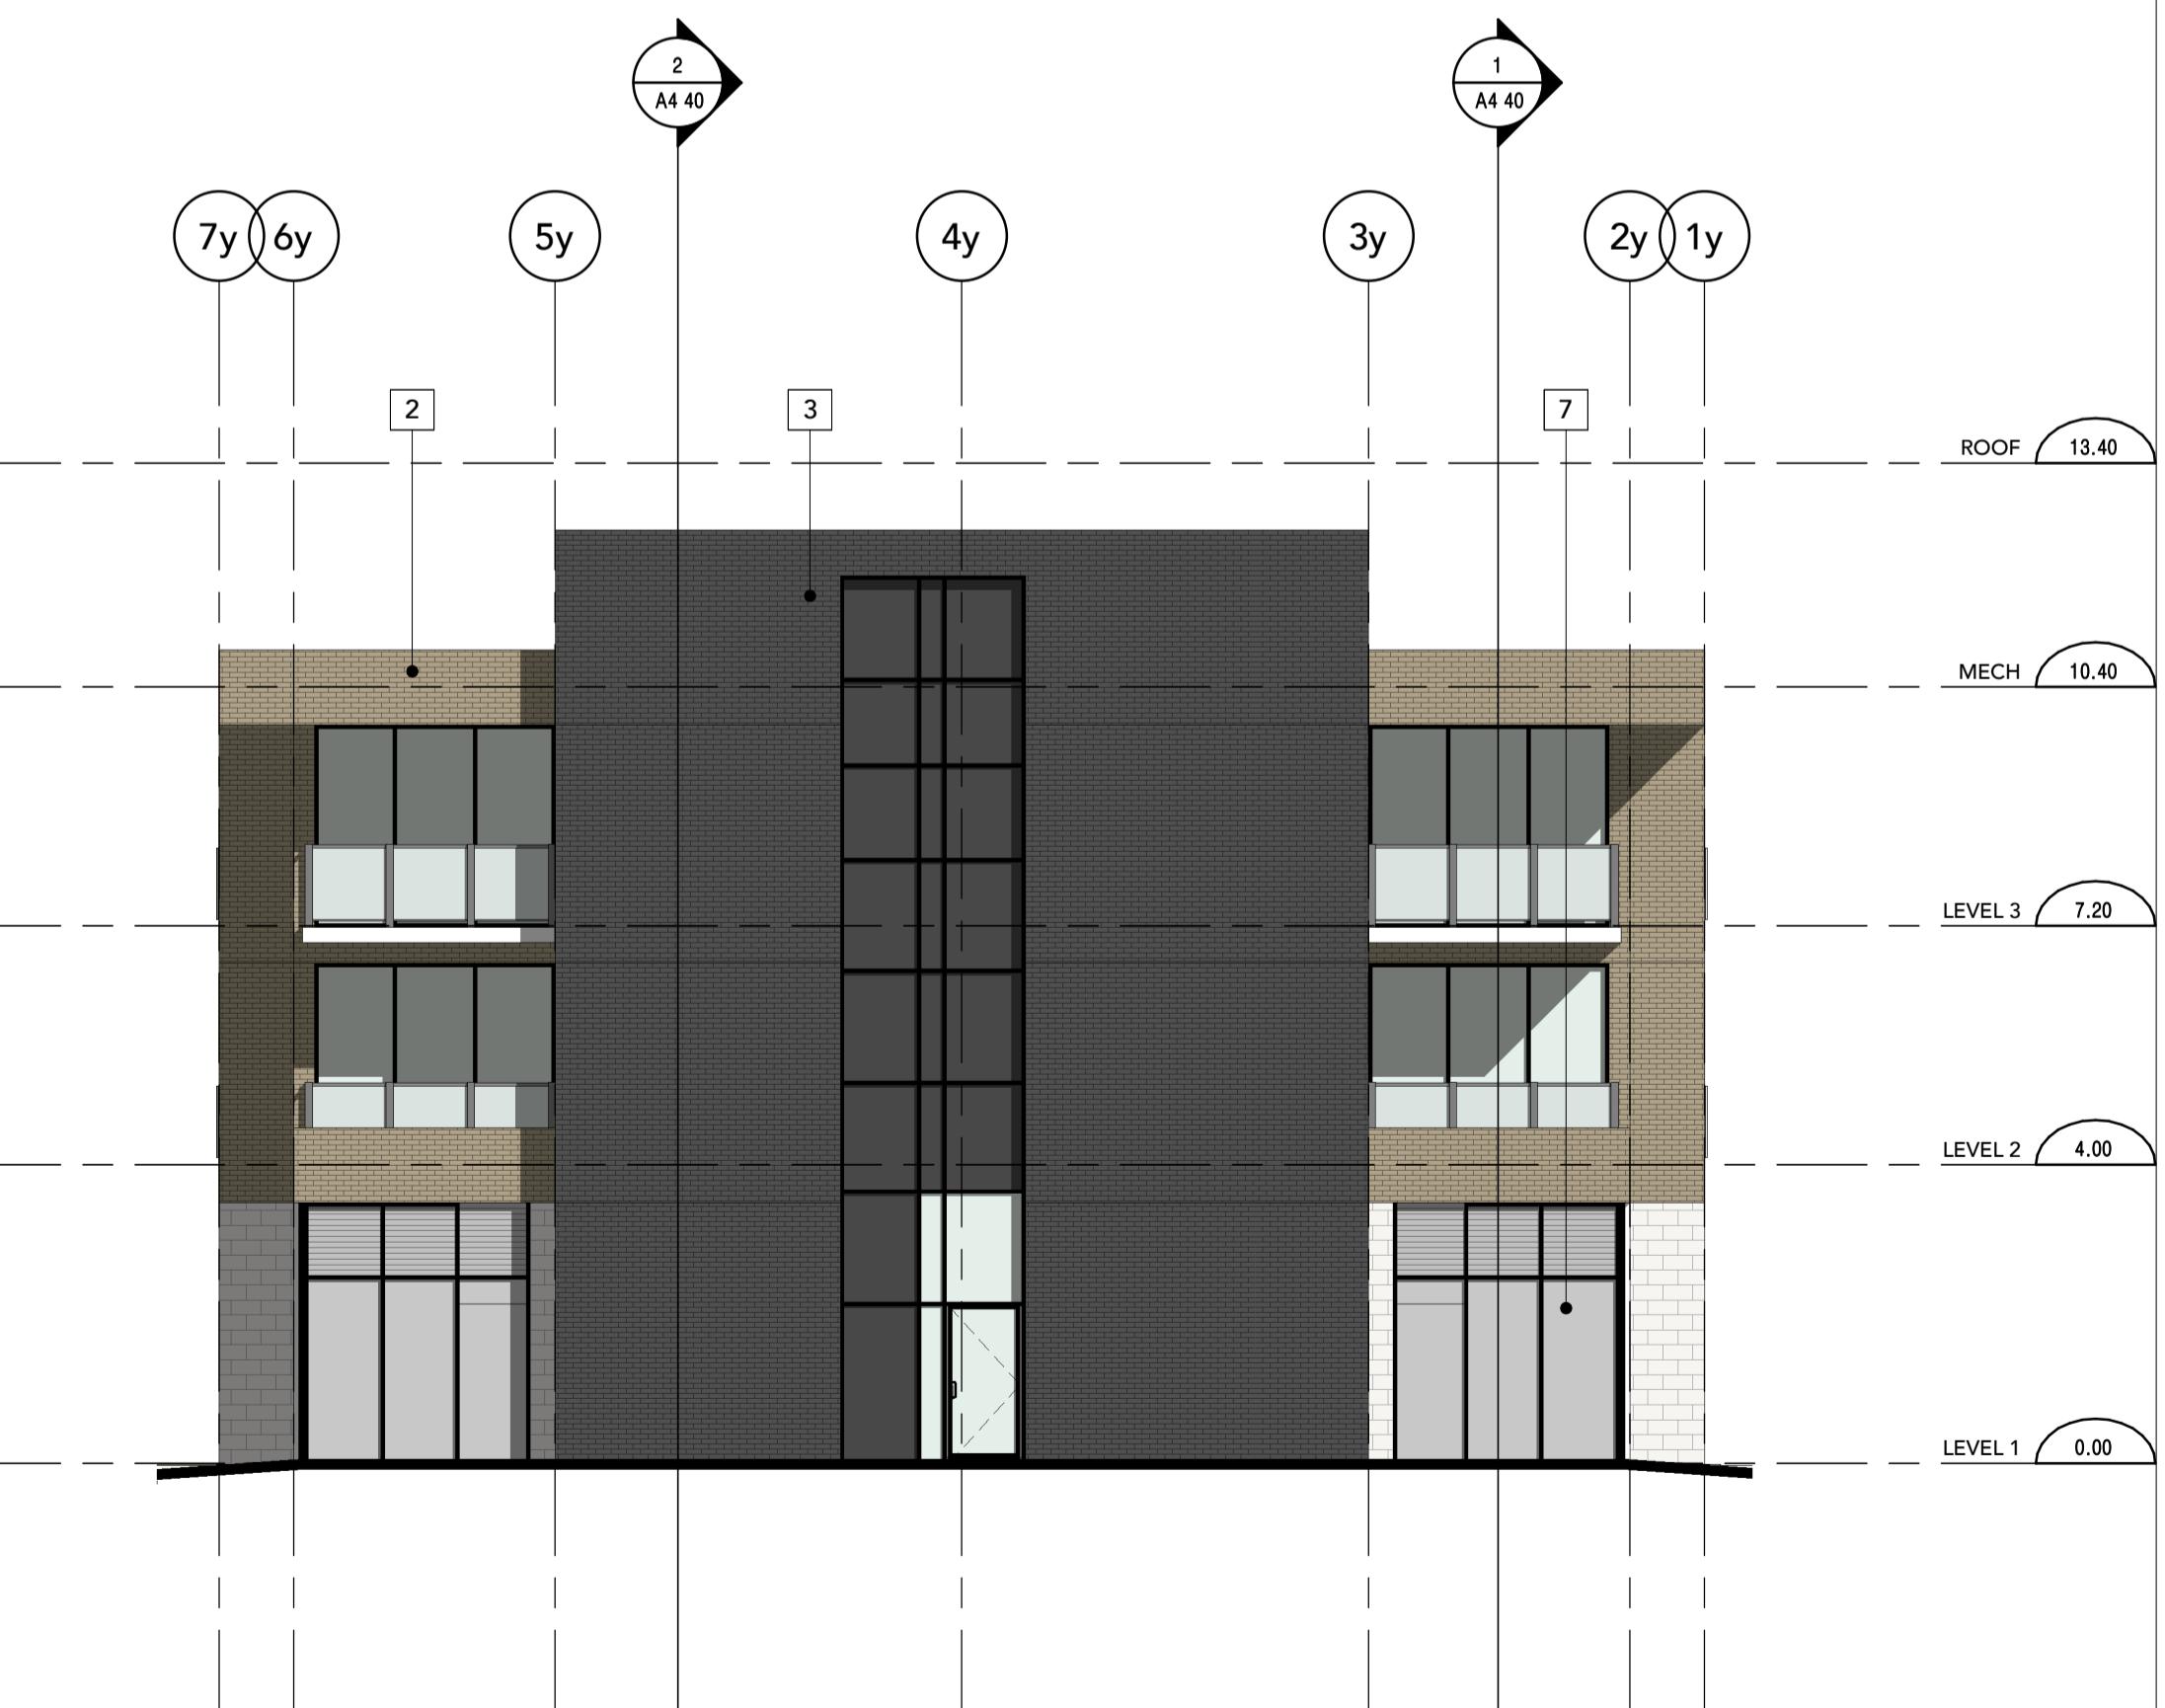

BLOCK C SOUTH ELEVATION

1

SCALE: 1:100

A4 02

MATERIAL LEGEND

- 1 ARCHITECTURAL BLOCK (WHITE)
- 2 MASONRY (TAN)
- 3 MASONRY (GREY/ CHARCOAL)
- 4 COMPOSITE PANEL/ PLANK (GREY)
- 5 WINDOW WALL ALUMINUM (DARK GREY)
- 6 STOREFRONT ALUMINUM (BLACK ANODIZED)
- 7 GLASS SPANDREL (GREY)
- 8 METAL PANEL SPANDREL (DARK GREY)
- 9 STEEL CANOPY (BLACK)
- 10 COMPOSITE PANEL SCREEN (LIGHT GRAY)
- 11
- 12

BLOCK C WEST ELEVATION

1 A4 03

SCALE: 1 : 100



mattamyHOMES



Project:

DECOEUR DRIVE

MATTAMY HOMES

DECOEUR DRIVE

OTTAWA

ONTARIO

Drawing Title:

BLOCK C WEST AND EAST ELEVATIONS

Project Manager Team:

Project No.:

21-107

Author:

Scale:

As indicated

Date Plotted:

Drawing No.:

2021-12-13 11:31:22 AM

Drawing No.:

BLOCK C EAST ELEVATION

2 A4 03

SCALE: 1 : 100



A4 03

MATERIAL LEGEND

- 1 ARCHITECTURAL BLOCK (WHITE)
- 2 MASONRY (TAN)
- 3 MASONRY (GREY/ CHARCOAL)
- 4 COMPOSITE PANEL/ PLANK (GREY)
- 5 WINDOW WALL ALUMINUM (DARK GREY)
- 6 STOREFRONT ALUMINUM (BLACK ANODIZED)
- 7 GLASS SPANDREL (GREY)
- 8 METAL PANEL SPANDREL (DARK GREY)
- 9 STEEL CANOPY (BLACK)
- 10 COMPOSITE PANEL SCREEN (LIGHT GRAY)
- 11
- 12

Block D North Elevation

2
SCALE: 1 : 100 A4 04



mattamyHOMES



Project:
DECOEUR DRIVE

MATTAMY HOMES

DECOEUR DRIVE

OTTAWA

ONTARIO

Drawing Title:

BLOCK D NORTH AND
SOUTH ELEVATIONS

Project Manager Team:

Project No.:

Author:

21-107

Date Plotted:

Scale:

2021-12-13 11:31:26 AM

As indicated

Drawing No.:

A4 04

