






Copyright Reserved

The Contractor shall verify and be responsible for all dimensions. DO NOT scale the drawing - any errors or omissions shall be reported to Stantec without delay.
The Copyrights to all designs and drawings are the property of Stantec. Reproduction or use for any purpose other than that authorized by Stantec is forbidden.

Legend

- PROPOSED WATERMAIN
- PROPOSED VALVE AND VALVE BOX
- PROPOSED VALVE CHAMBER
- PROPOSED REDUCER
- PROPOSED FIRE HYDRANT
- PROPOSED SANITARY SEWER
- PROPOSED STORM SEWER
- PROPOSED STORM SEWER AND ETOBICOKE SYSTEM
- PROPOSED CATCH-BASIN MANHOLE
- PROPOSED CATCH-BASIN
- EXISTING WATERMAIN
- EXISTING VALVE AND VALVE BOX
- EXISTING VALVE CHAMBER
- EXISTING REDUCER
- EXISTING FIRE HYDRANT
- EXISTING SANITARY SEWER
- EXISTING STORM SEWER
- EXISTING CATCH-BASIN MANHOLE
- EXISTING CATCH-BASIN
- PROPOSED DEPRESSIONED CURB LOCATIONS
- PROPOSED BARRIER CURB
- THERMAL INSULATION ON STORM SEWER WHERE COVER IS LESS THAN 1.5m. THERMAL INSULATION ON WATERMAIN WHERE COVER IS LESS THAN 2.4m AS PER W22.
- PROPOSED 2H RATED FIRE WALL LOCATION
- SCUPPER LOCATIONS
- TYPICAL ROAD CROSS SECTION
- REFER TO D50-FOR MORE DETAILS
- SERVICE LATERAL LOCATION (SANITARY AND WATER ONLY)
- 150mm SANITARY SERVICE PVC SDR 26 @ 15.1kN
- 150mm REX TUBING WATER SERVICE C/W CURB STOP AND SERVICE
- POST, WATER AND REMOTE METER
- STANDPOST ON PRIVATE SIDE TO BE LOCATED 0.5m BEHIND FACE OF CURB. STANDPOST ON PUBLIC SIDE TO BE ON PROPERTY
- SERVICE LATERAL LOCATION (SANITARY, WATER AND STORM)
- 100mm STORM SERVICE PVC SDR 26 @ 15.1kN
- 150mm SANITARY SERVICE PVC SDR 26 @ 15.1kN
- 150mm REX TUBING WATER SERVICE C/W CURB STOP AND SERVICE
- POST, WATER AND REMOTE METER
- STANDPOST ON PRIVATE SIDE TO BE LOCATED 0.5m BEHIND FACE OF CURB. STANDPOST ON PUBLIC SIDE TO BE ON PROPERTY

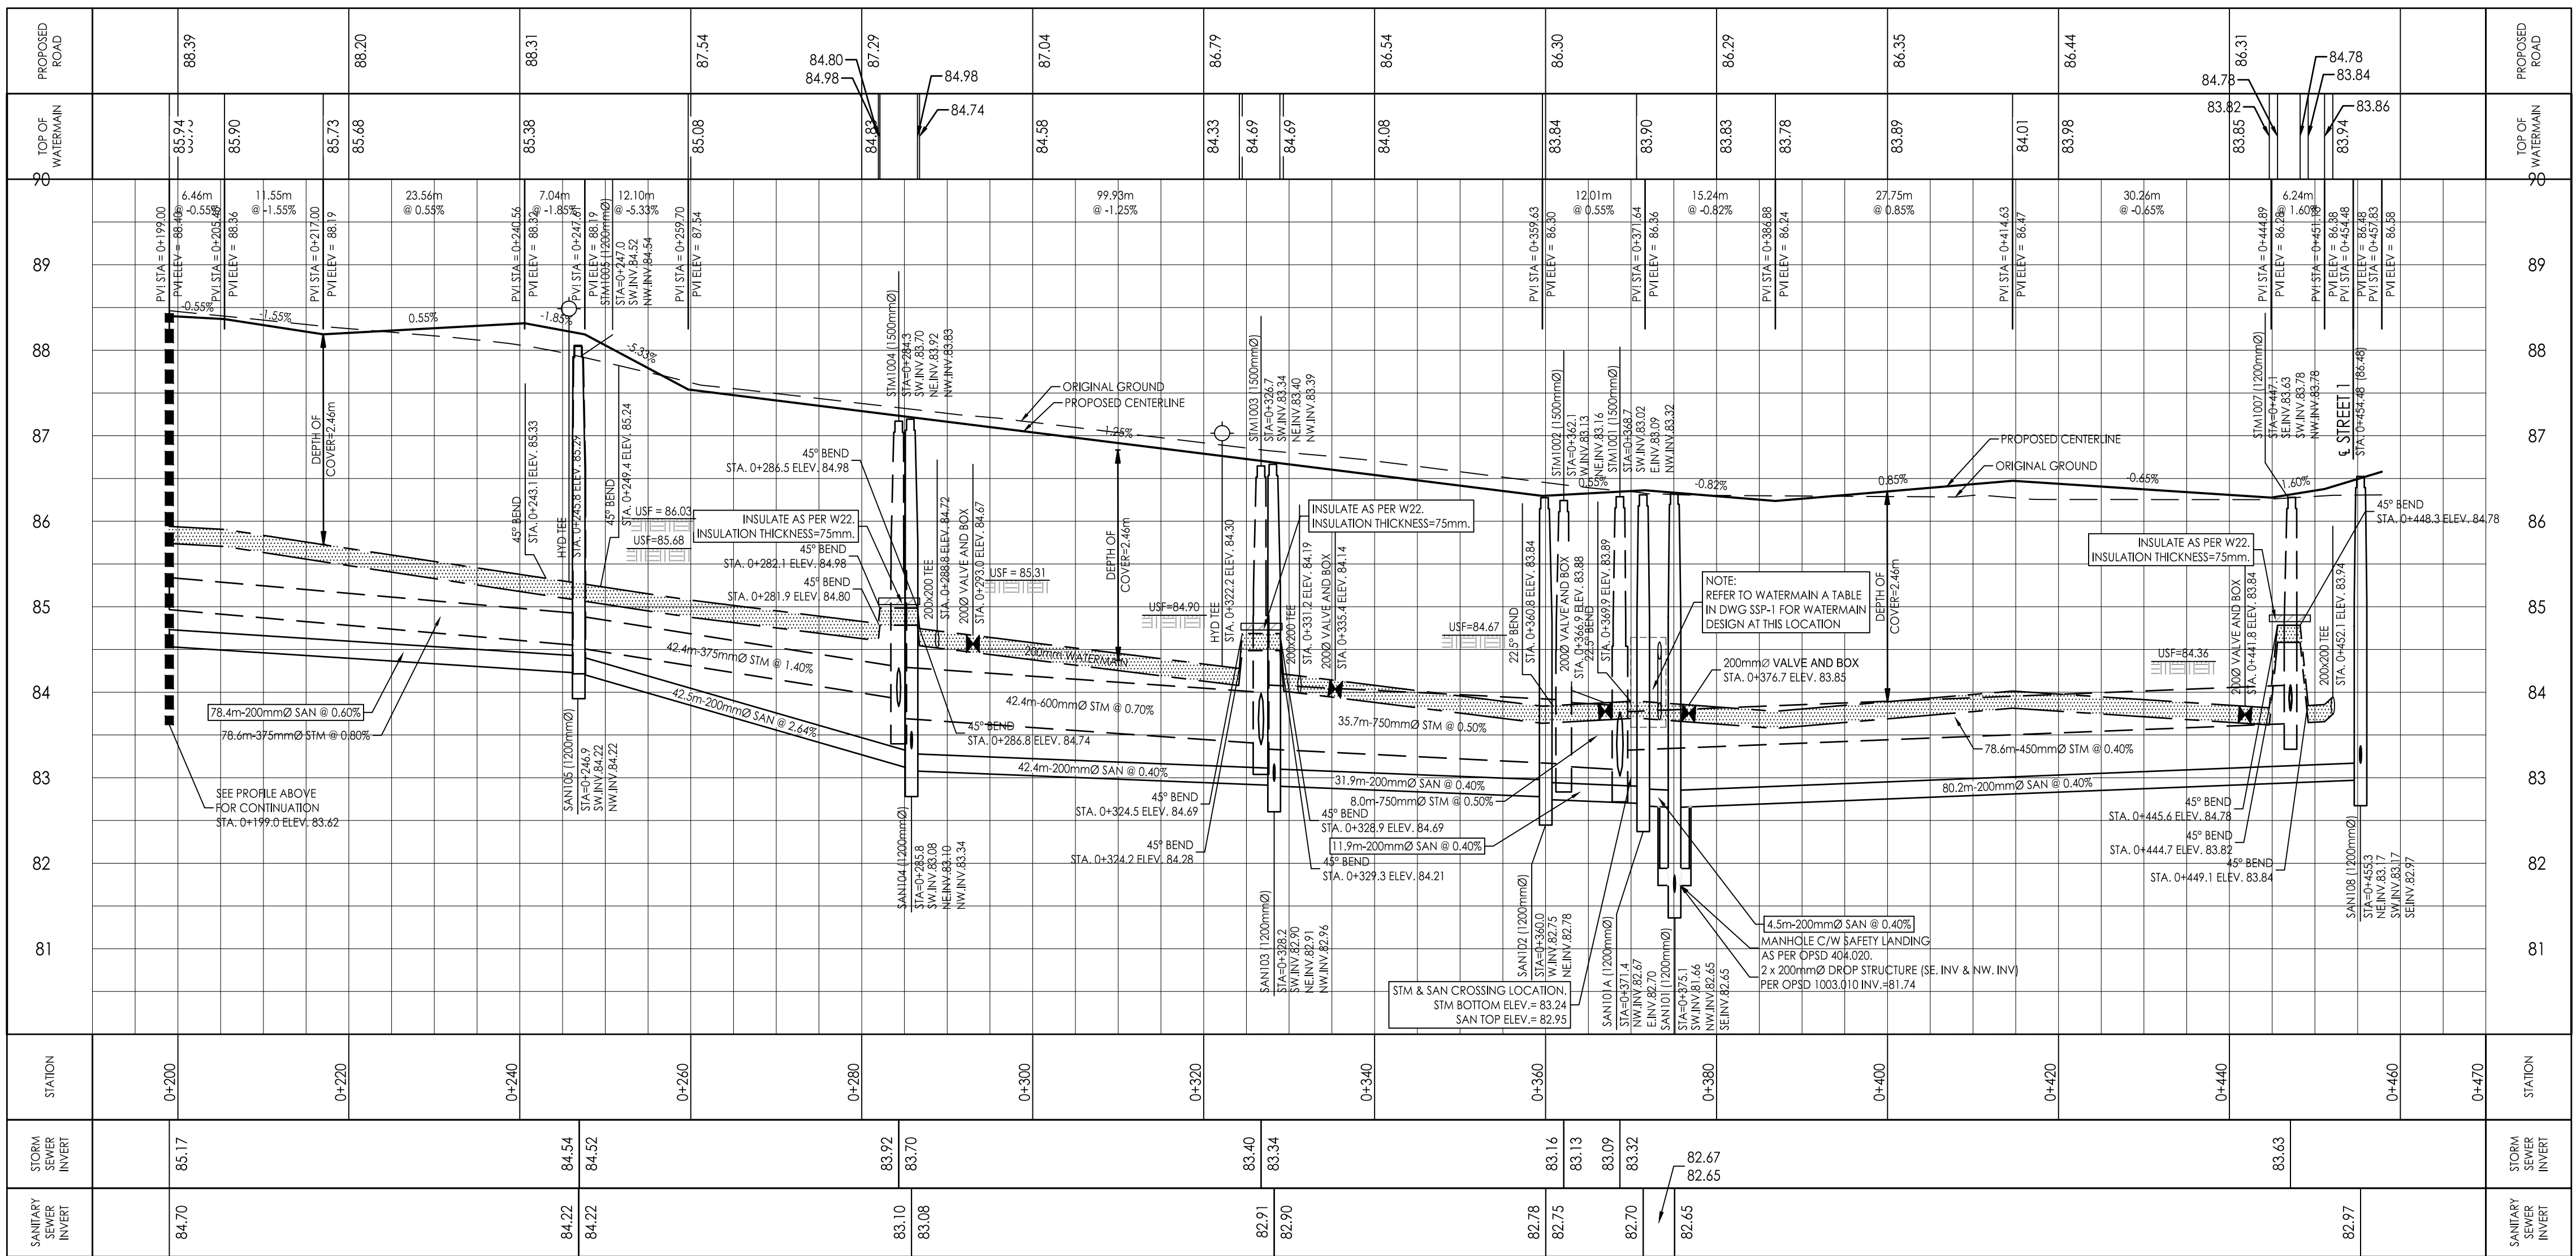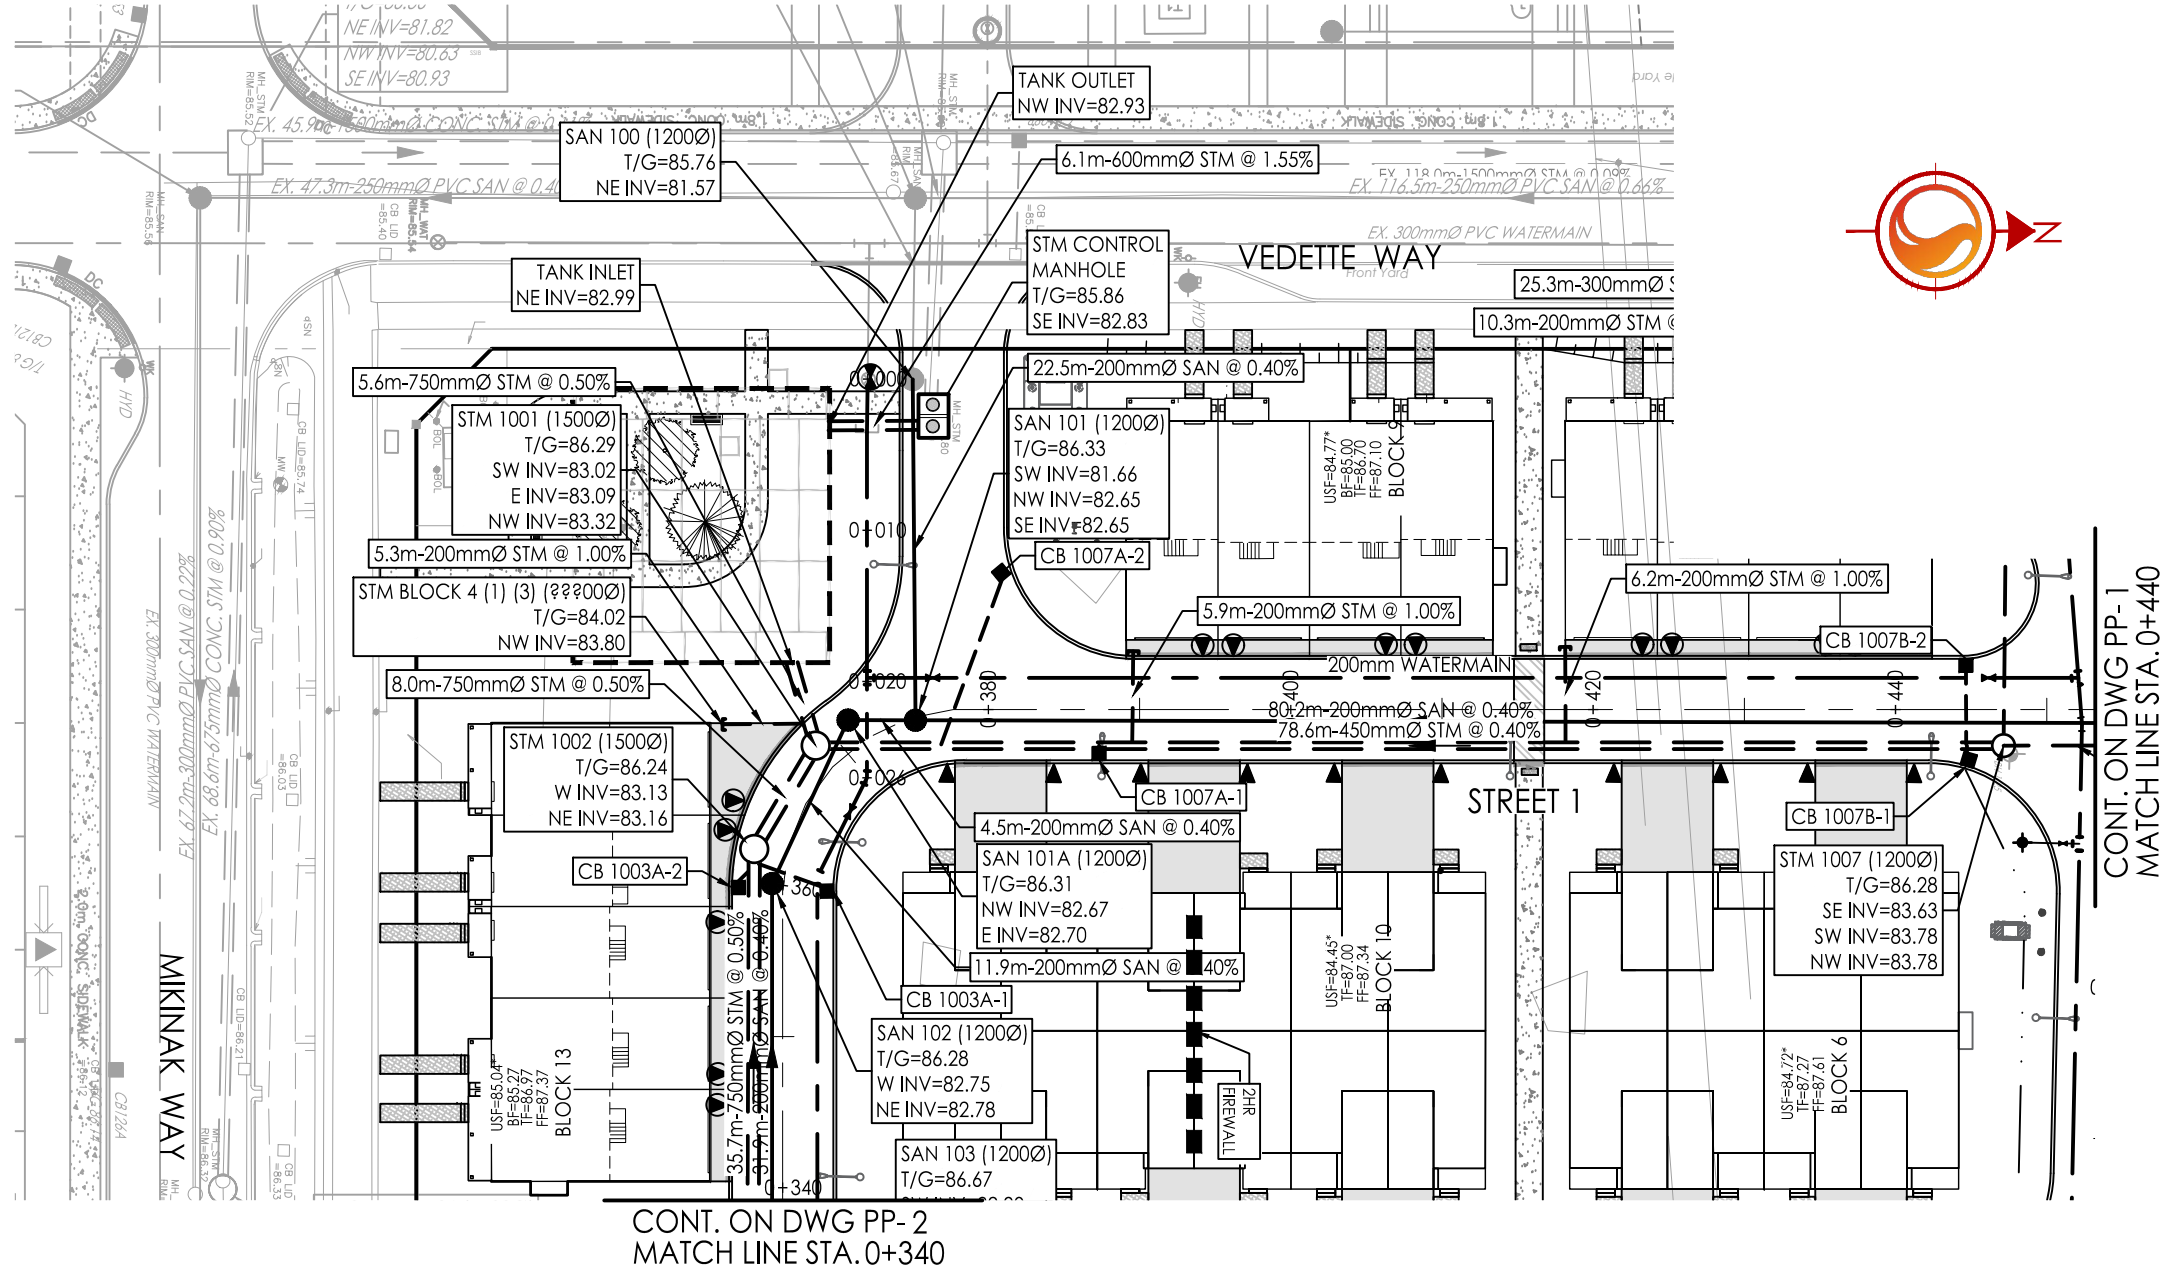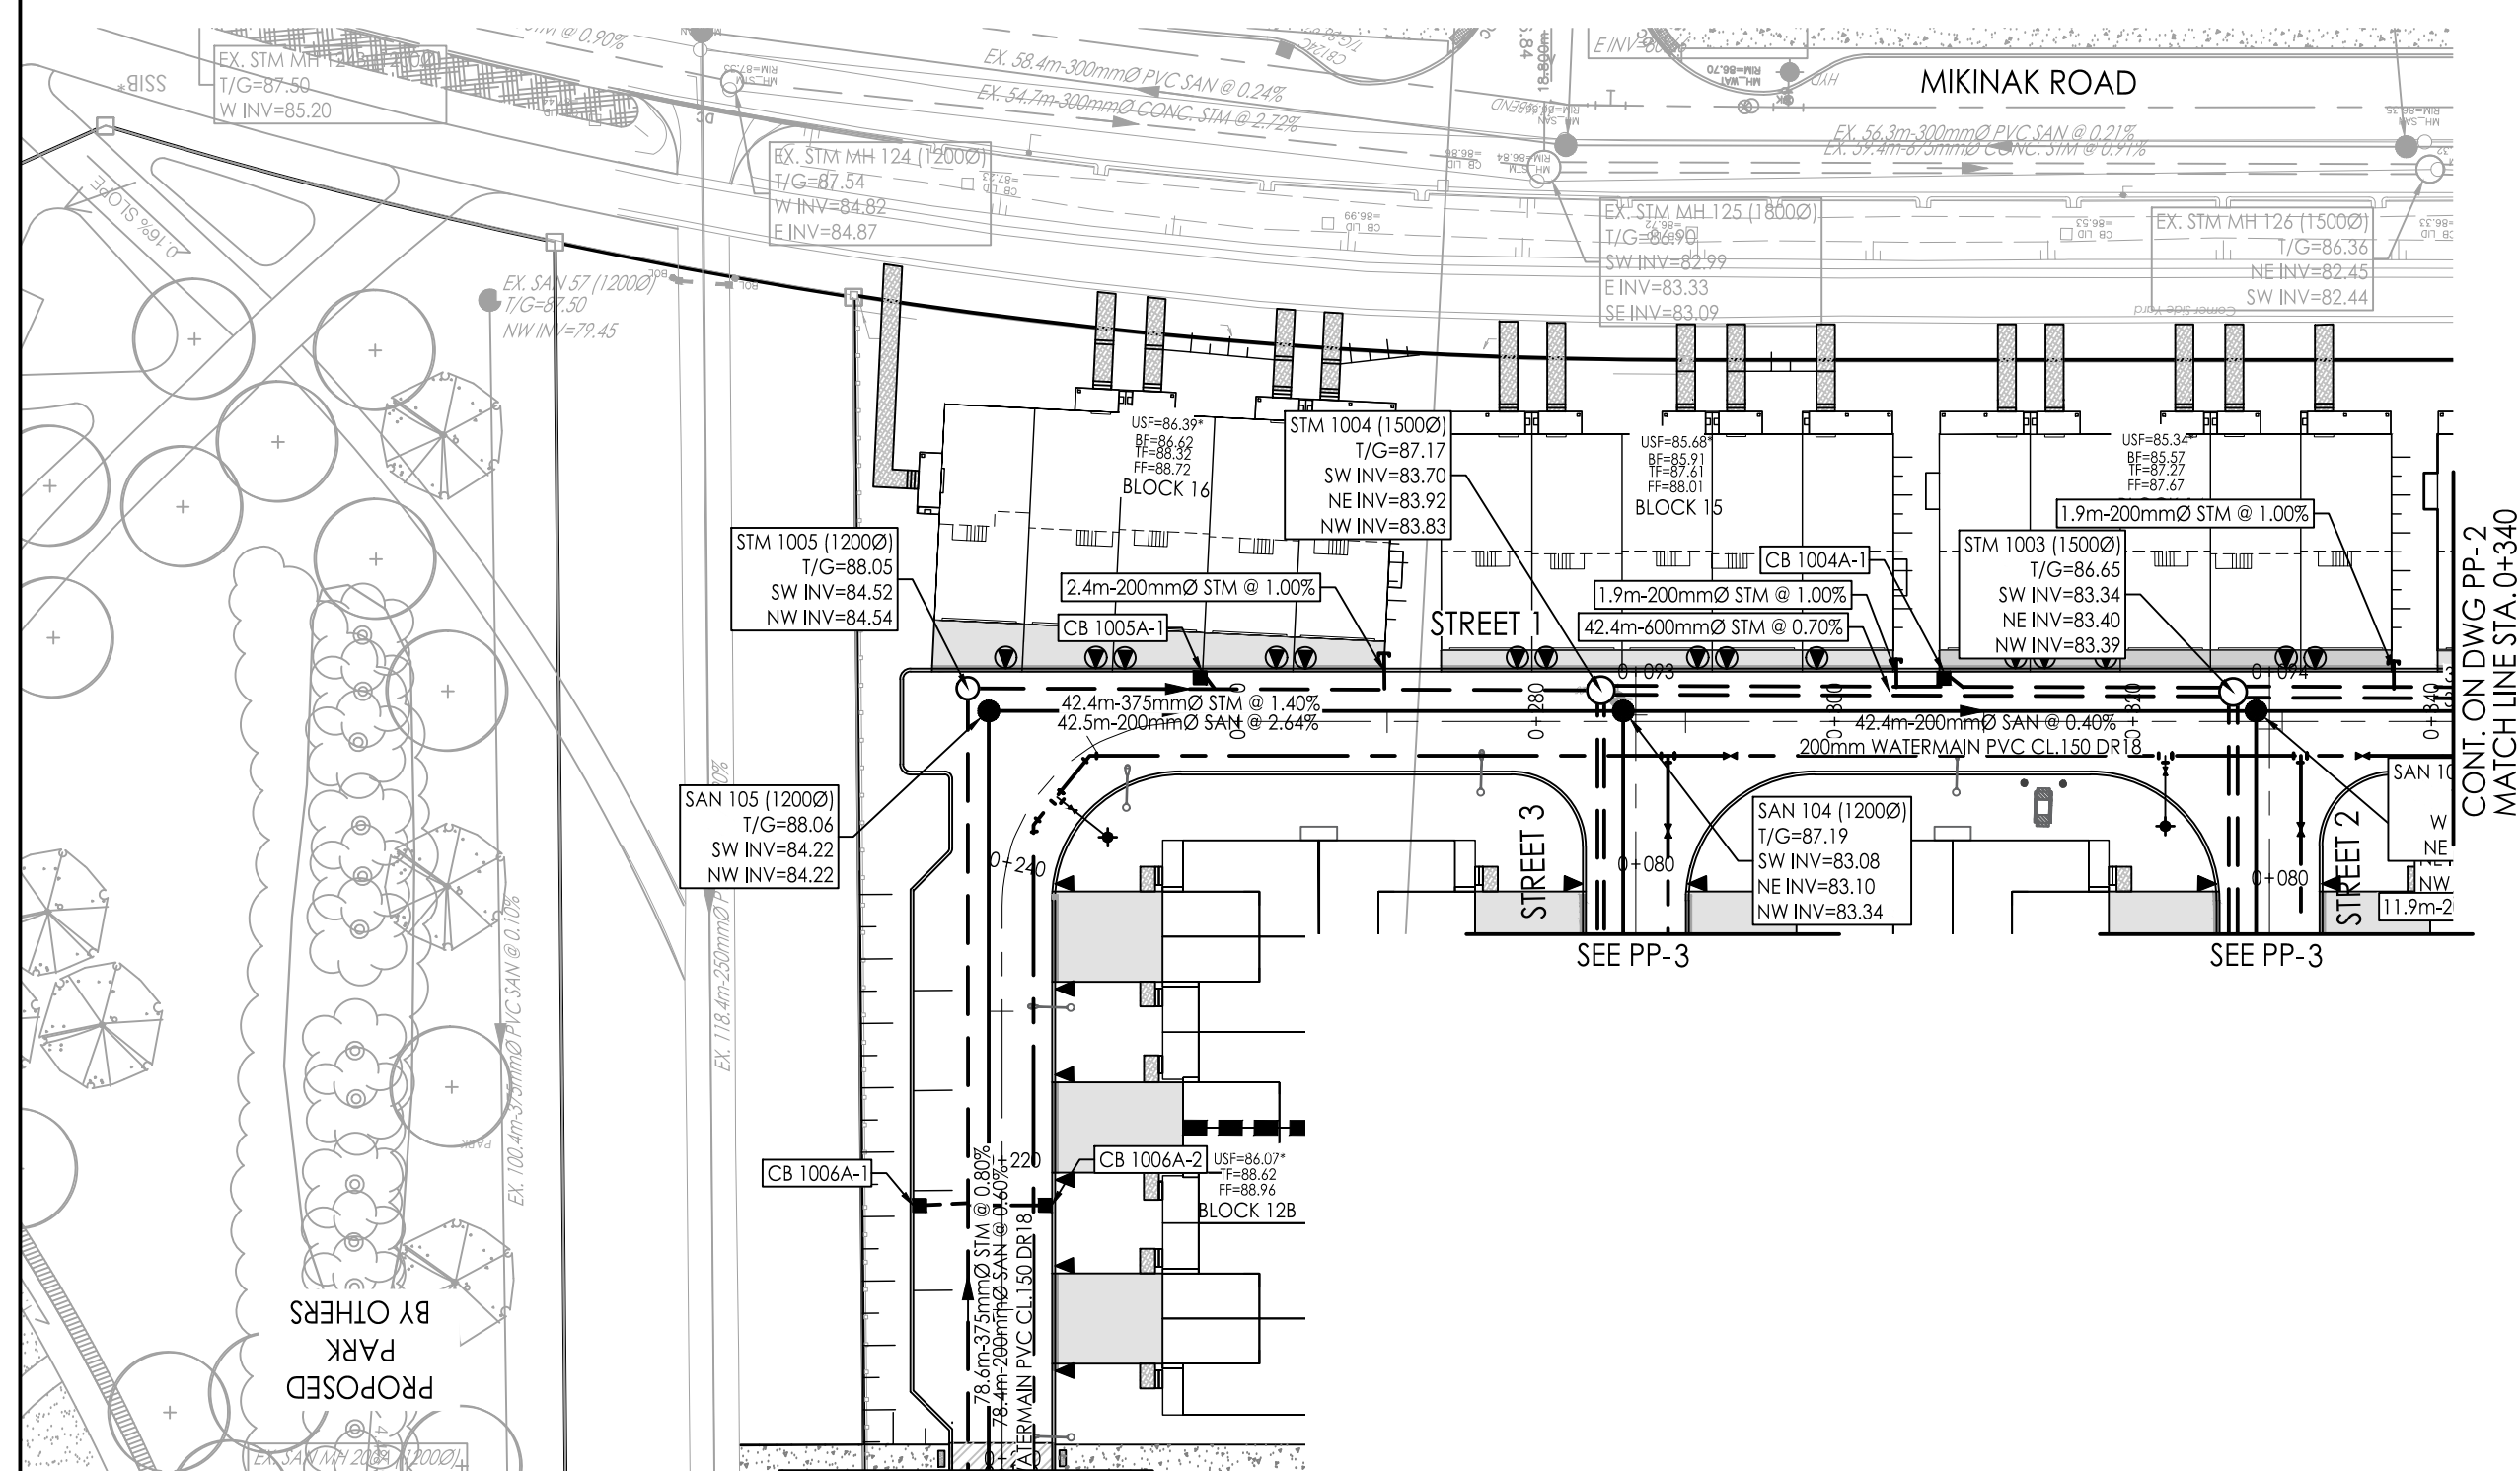

Revision	By	Appd.	YY.MM.DD
3	ISSUED FOR CITY REVIEW	JP	PM
2	ISSUED FOR CITY REVIEW	JP	PM
1	ISSUED FOR CITY REVIEW	JP	PM

File Name:	JP	PM	JP
160402127-08	Down.	Chkd.	Dsgn.

Permit-Seal



Client/Project
MATTAMY HOMES
WATERIDGE VILLAGE
BLOCK 105
OTTAWA, ON, CANADA

Title
PLAN AND PROFILE
STREET 1
STA. 0+200 TO STA. 0+470

Project No. Scale
1:500H 0 5 15 25m
1:50V 0 0.5 1.5 2.5m
Drawing No. Sheet Revision

PP-2 10 of 11

3
PLAN # 19303