



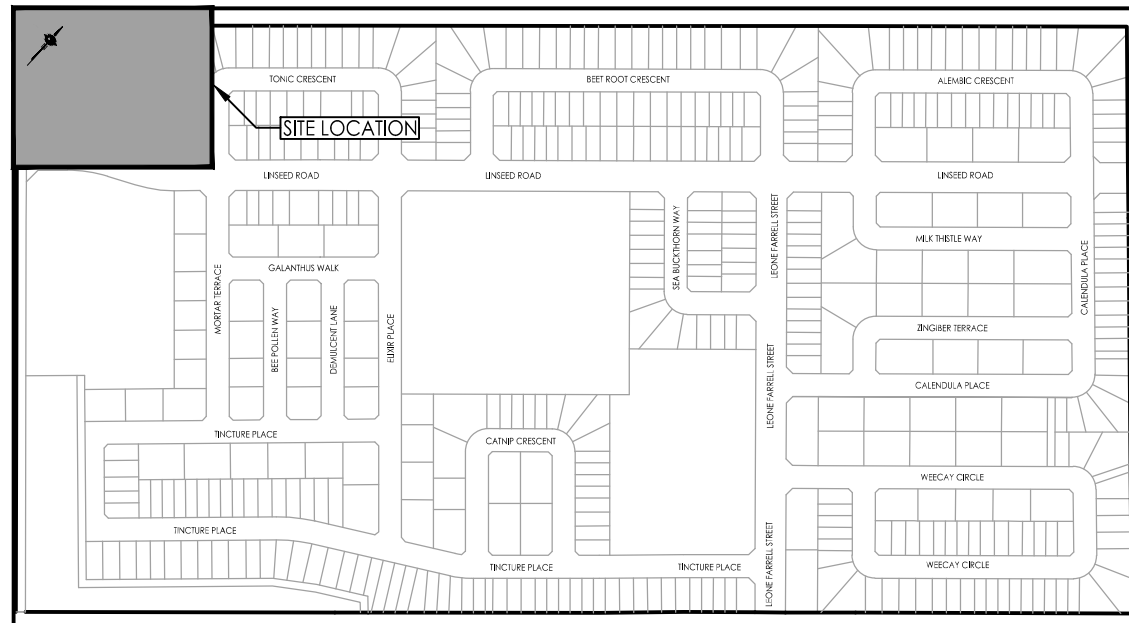

KEY PLAN
N.T.S.

ICOTABLE						
Catchbasin ID	Tributary Area ID	ICOT Type	2yr Head (m)	100yr Head (m)	2yr Flow (L/s)	100yr Flow (L/s)
CB 100A	L100A	152 mm Orifice	0.23	1.12	18.07	47.66
CB 100B	L100B	UMF 80	0.18	1.53	1.18	7.08
CB 100A	L100A	UMF 100	0.9	1.54	5.46	10.94
CB 100B	L100B, L100C, L100D	127 mm Orifice	0.31	1.43	13.67	36.75
CB 100A	L100A	85 mm Orifice	0.22	1.51	11.68	16.94
CB 100C	L100C	140 mm Orifice	2.2	2.44	56.95	60.11
CB 100A	L100A	178 mm Orifice	0.2	1.04	21.17	60.33

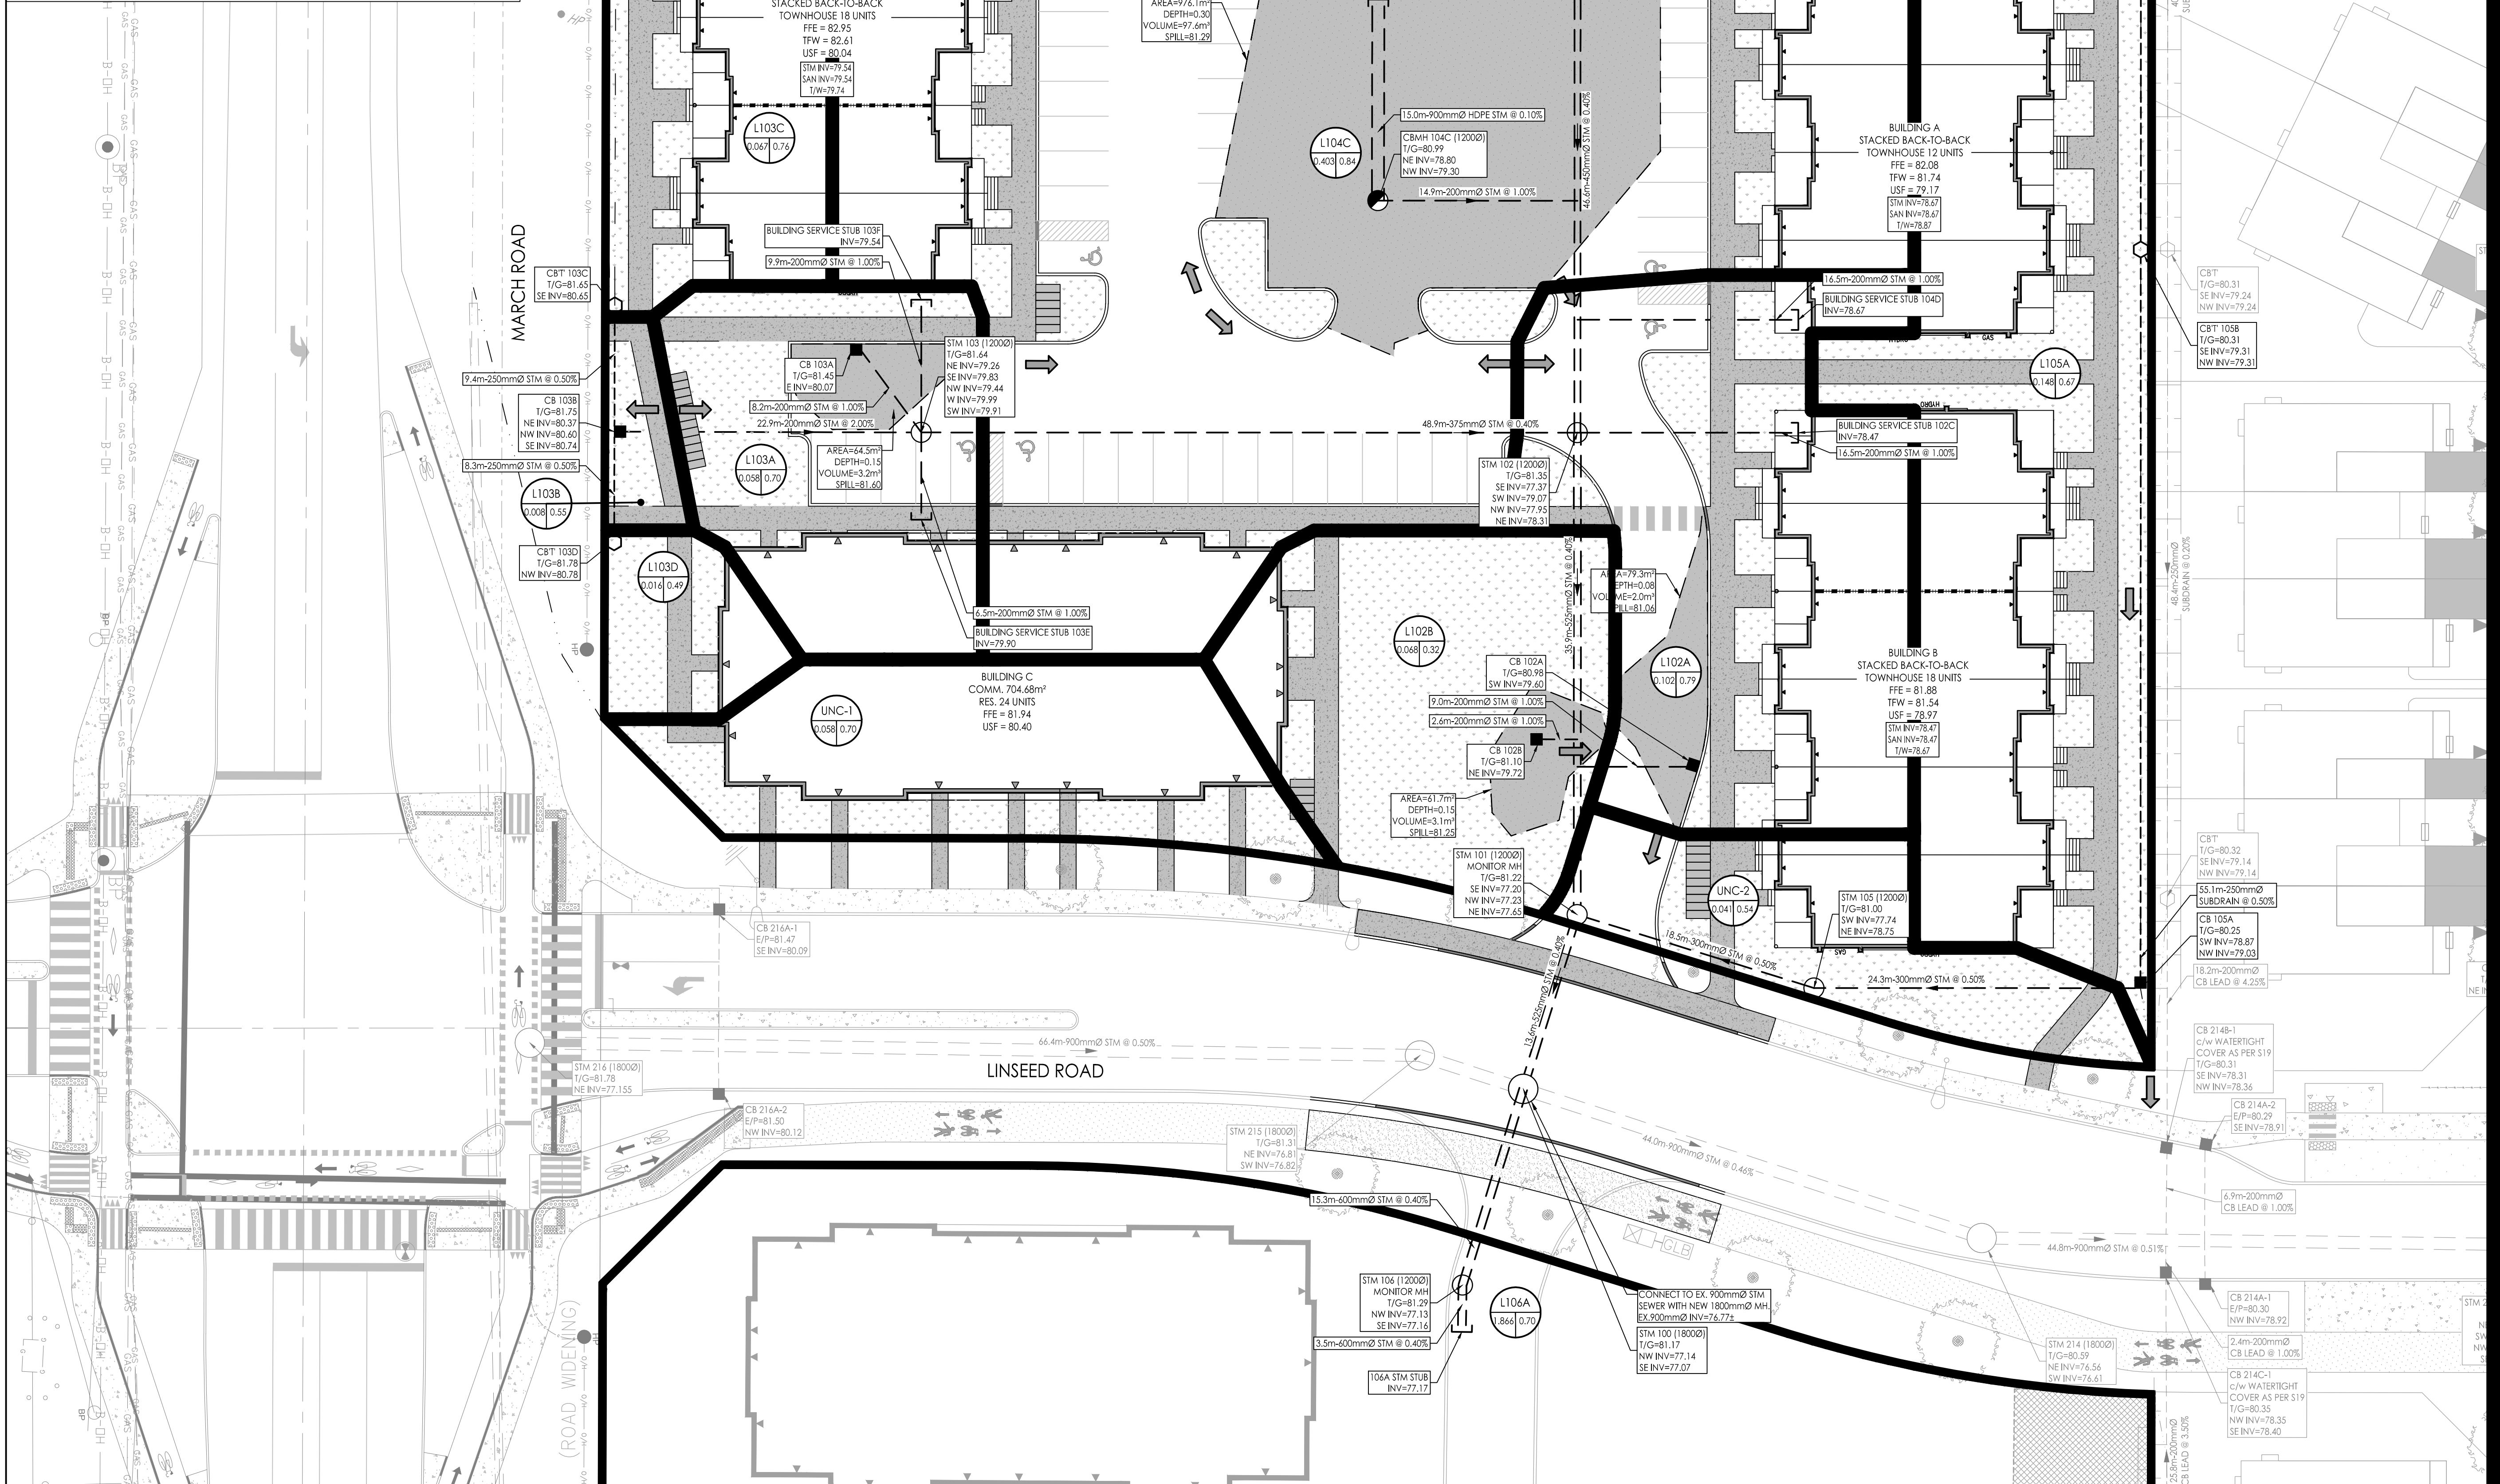

Stantec Consulting Ltd.
400 - 1331 Clyde Avenue
Ottawa ON
Tel. 613.722.4420
www.stantec.com

Copyright Reserved

The Contractor shall verify and be responsible for all dimensions. DO NOT scale the drawing - any errors or omissions shall be reported to Stantec without delay.
The Copyrights to all designs and drawings are the property of Stantec. Reproduction or use for any purpose other than that authorized by Stantec is forbidden.

Legend

L101A AREA ID
1.00 0.85 RUNOFF COEFFICIENT
STORM DRAINAGE AREA ha.
STORM DRAINAGE BOUNDARY

EXT-1 AREA ID
1.00 0.50 EXTERNAL RUNOFF COEFFICIENT
EXTERNAL STORM DRAINAGE AREA ha.
EXTERNAL STORM DRAINAGE BOUNDARY
DIRECTION OF EMERGENCY OVERLAND FLOW
PROPOSED STORM MH AND SEWER
PROPOSED CATCHBASIN MANHOLE
PROPOSED CATCHBASIN
PROPOSED CB T AND SUBDRAIN
EXISTING STORM MH AND SEWER
EXISTING CATCHBASIN
EXISTING STORM MH AND SEWER
THERMAL INSULATION ON STORM SEWER WHERE COVER IS LESS THAN 2.0m AS PER S35.
MAXIMUM STATIC PONDING LIMITS

Notes

0	ISSUED FOR SPA	MJS	KS	25.11.07
Revision		By	Appd.	YY.MM.DD
File Name:	140402120.dwg	MJS	DT	MJS
Permit-Seal		Dwn.	Chkd.	Dsgn.

Client/Project

MATTAMY HOMES LTD.
50 HINES ROAD, SUITE 100
OTTAWA, ON. K2K 2M5

NORTHWOODS SUBDIVISION
PHASE 6, BLOCK 454
OTTAWA, ON, CANADA

Title

STORM DRAINAGE PLAN

Project No.
160402120

Scale
1:250

Drawing No.
SD-1

Sheet
6 of 7

Revision
0

PLANT # XXXXX