


Copyright Reserved

The Contractor shall verify and be responsible for all dimensions. DO NOT scale the drawing - any errors or omissions shall be reported to Stantec without delay.

The Copyrights to all designs and drawings are the property of Stantec. Reproduction or use for any purpose other than that authorized by Stantec is forbidden.

Legend

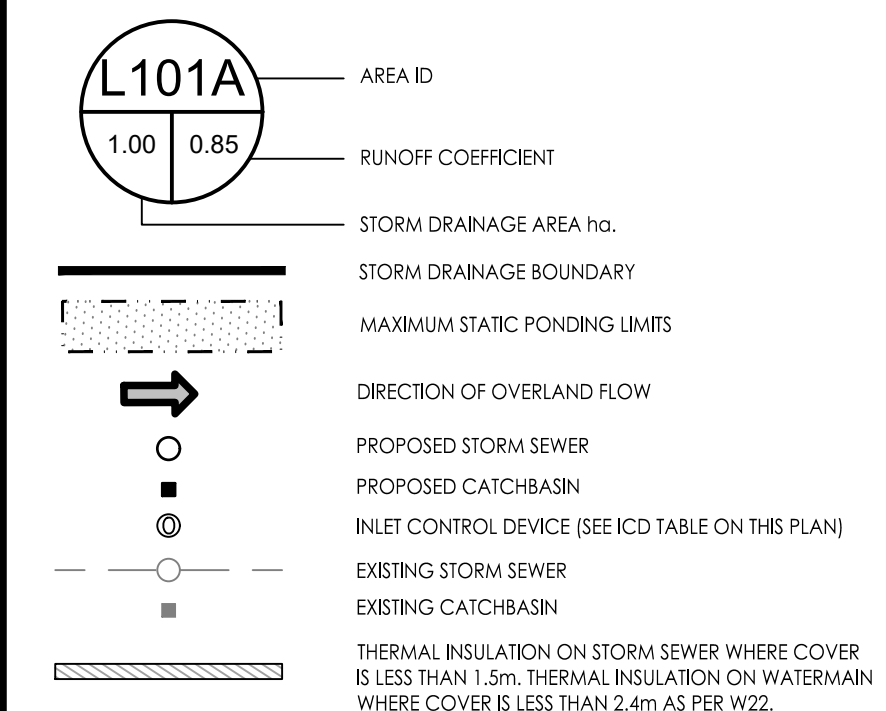

Notes

SCHEDULE OF INLET CONTROL DEVICES				
Structure ID	ICD Type	ICD Size	100yr Flow (L/s)	100yr Head
202A	IPEX Tempest HF	127mm	34.600	1.220
202B	IPEX Tempest HF	102mm	25.000	1.510

2	CLARIFIED GREENBANK ELEVATIONS; REVISED MINTO TIE IN GRADES	JP	SG	25.11.07
1	2ND SUBMISSION FOR SITE PLAN APPROVAL	JP	SG	25.09.05
0	1ST SUBMISSION FOR SITE PLAN APPROVAL	JP	SG	25.05.13
Revision		By	Appd.	YY.MM.DD

Revision

File Name: 160402143-HMBS-PH7-DB	JP	SG	JP	25.04.17
	Down	Chkd	Down	YY MM DD

Permit-Seal

Client/Project

Mattamy Homes

HMB PHASE 7

OTTAWA, ON


Title
STORM DRAINAGE PLAN

Project No. _____ Scale 0 3 9 15m

160402143 1:300

Drawing No.	Sheet	Revision
-------------	-------	----------

SD-1 8 of 9 2

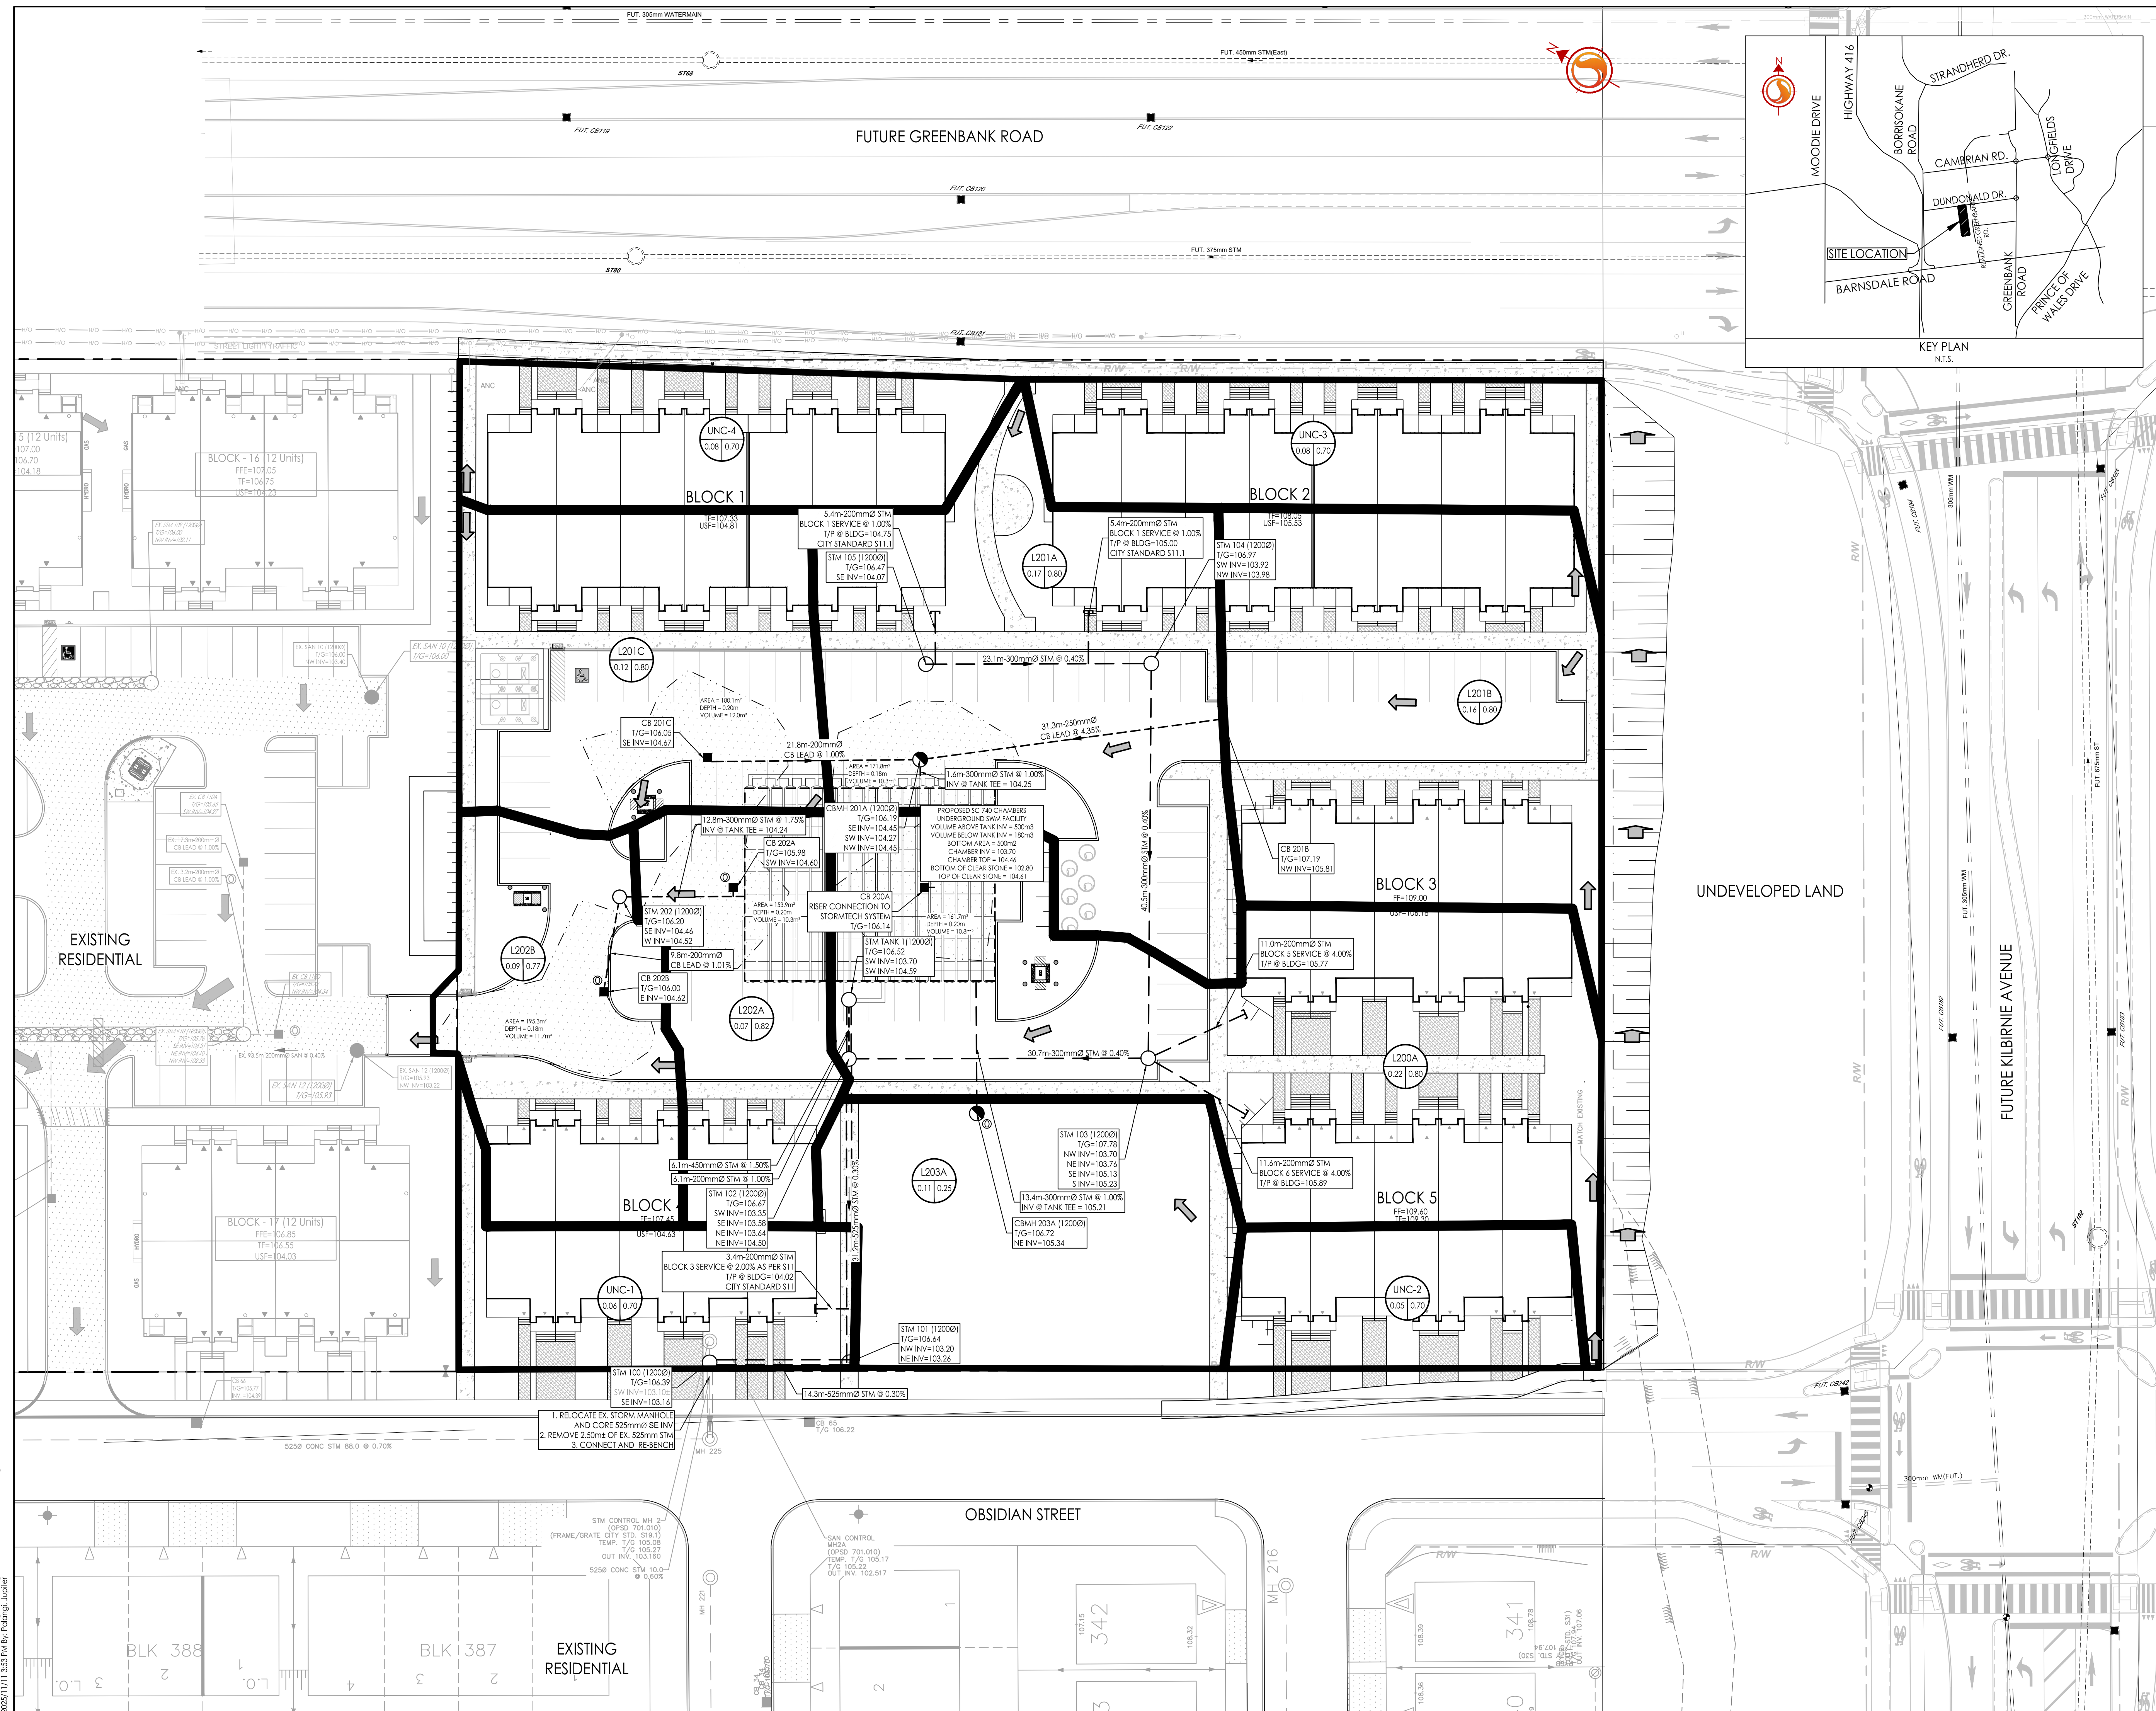

W:\active\160402143\design\drawing\160402143-HMBS-PH7-DB.dwg

ORIGINAL SHEET - ARCH D