




1 WEST ELEVATION - MAIN STREET  
D107 1:125



3 EAST ELEVATION  
D107 1:125



2 SOUTH ELEVATION - SPRINGHURST AVE  
D107 1:125

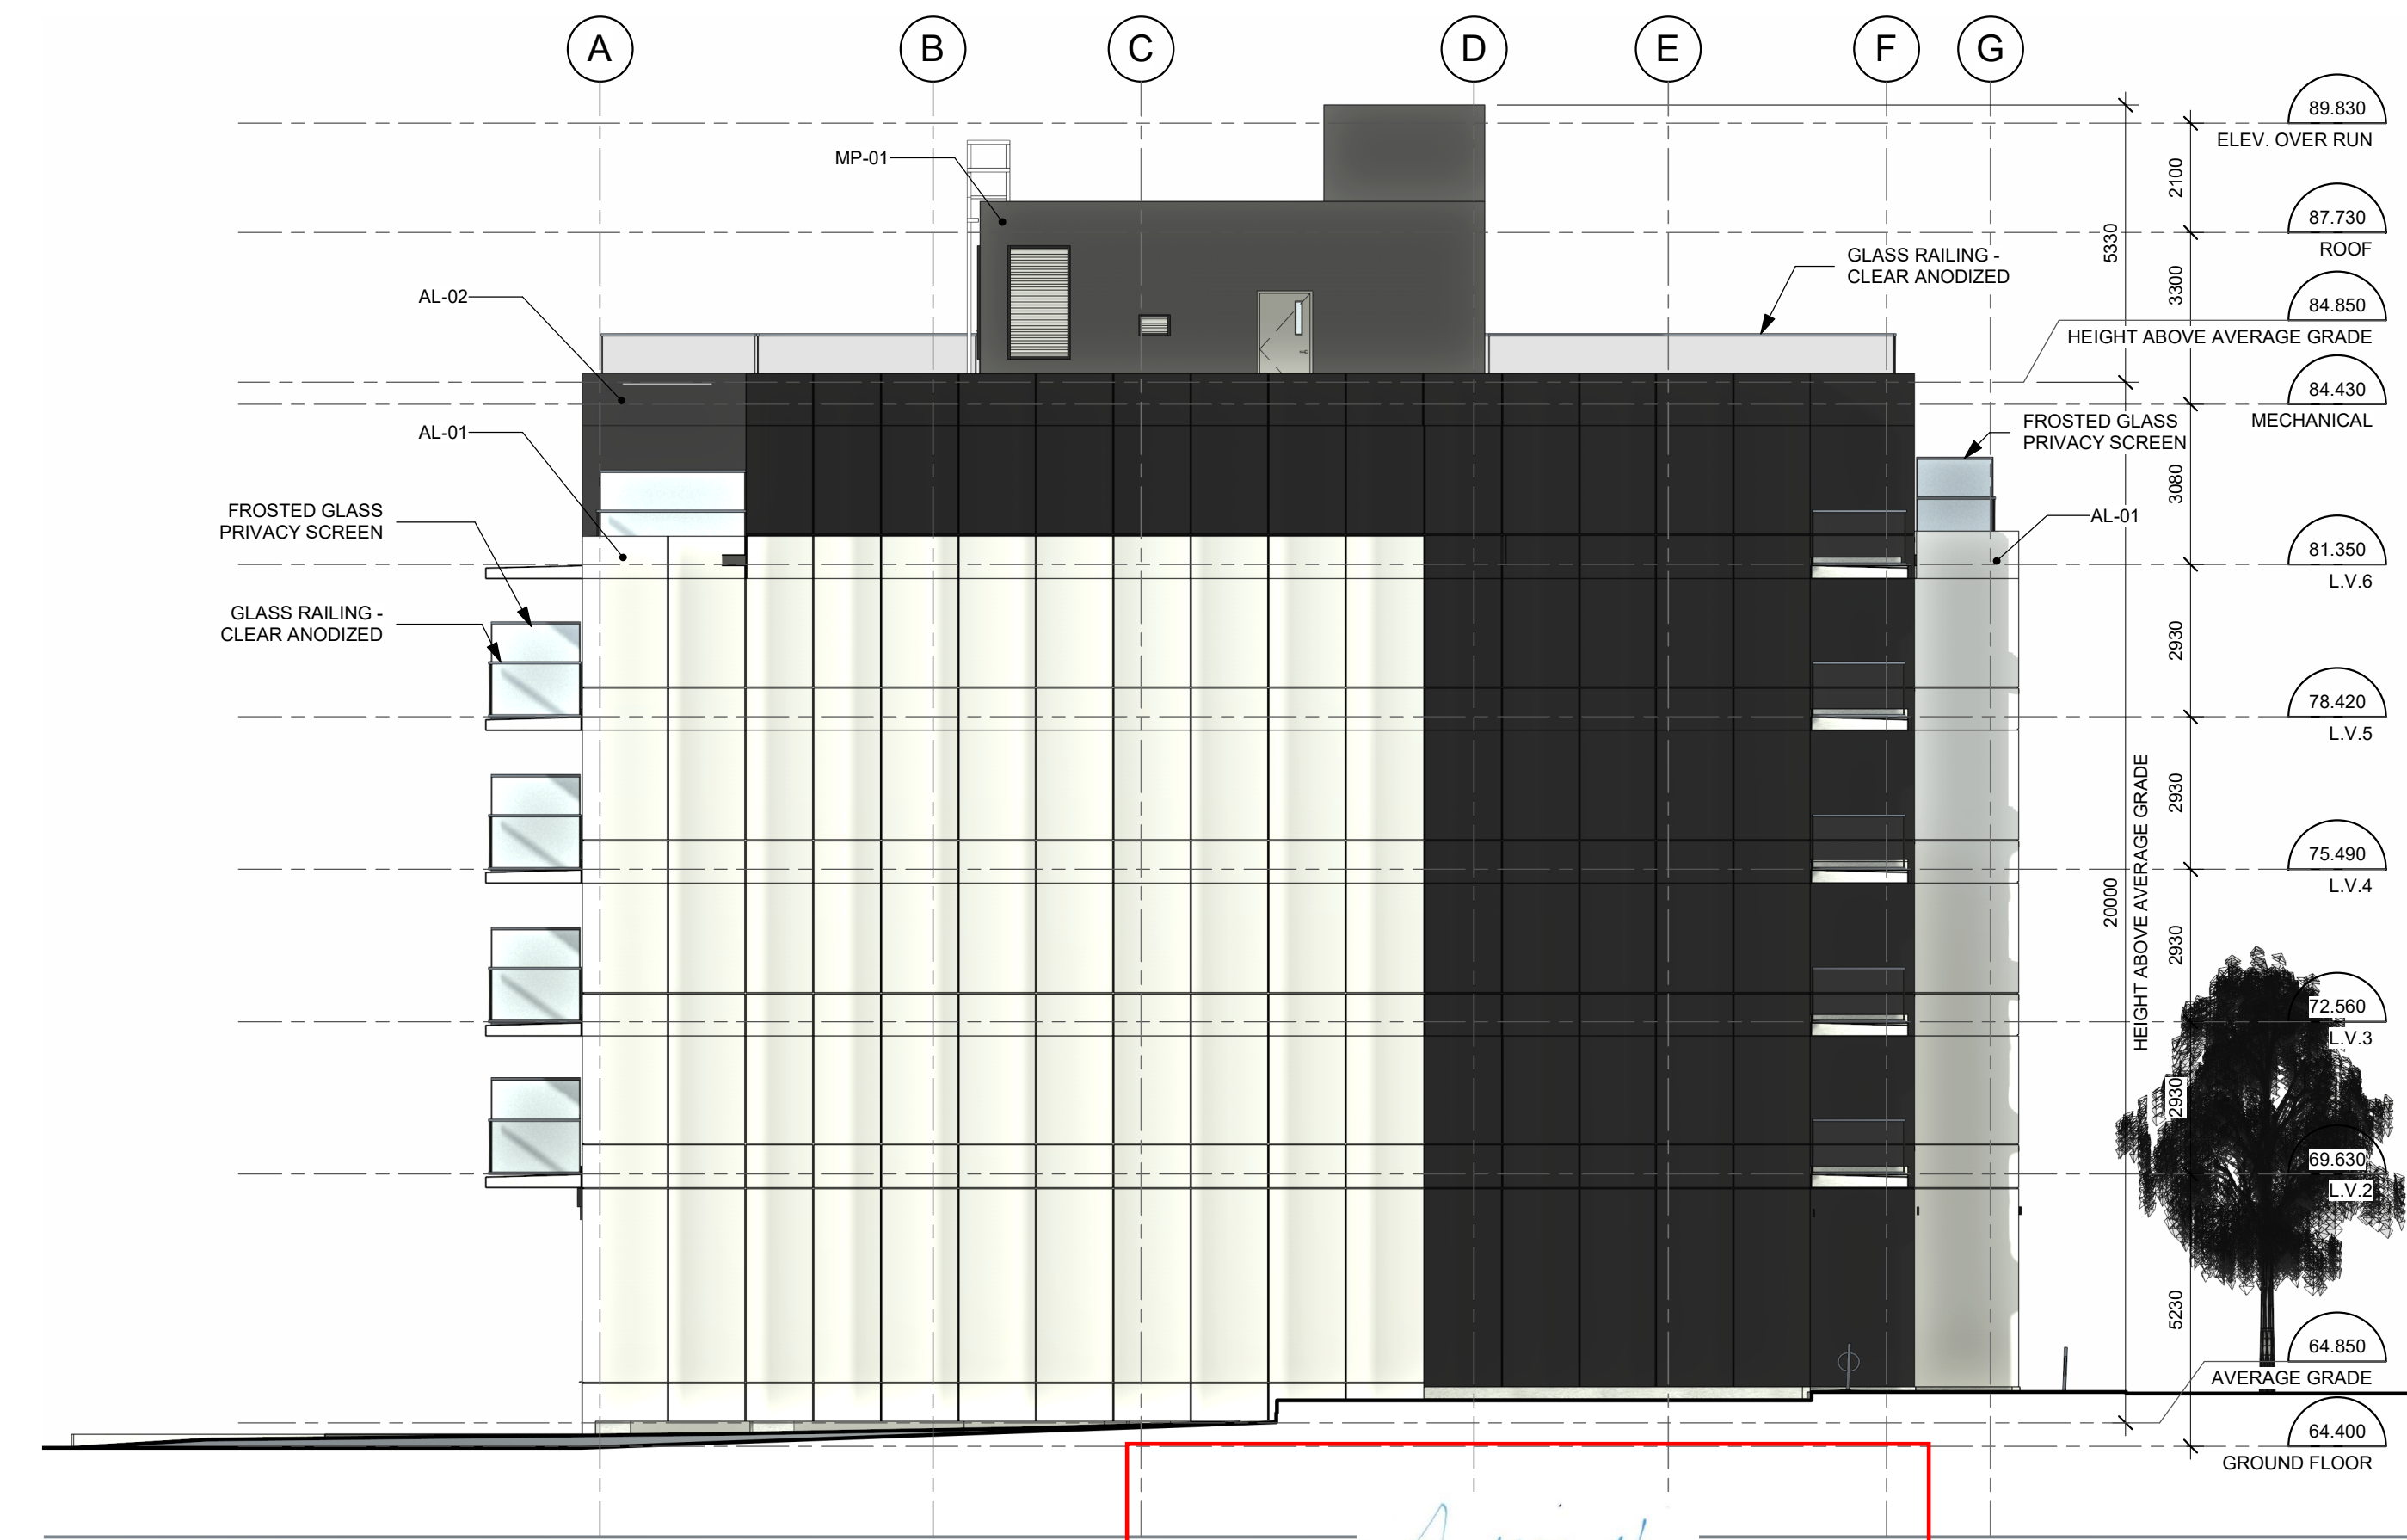

4 NORTH ELEVATION  
D107 1:125

*Andrew McCreight*  
**ANDREW MCCREIGHT**  
MANAGER, DEVELOPMENT REVIEW CENTRAL  
PLANNING, DEVELOPMENT & BUILDING SERVICES  
DEVELOPMENT DEPARTMENT, CITY OF OTTAWA  
**APPROVED**  
By Andrew McCreight at 10:12 am, Nov 19, 2025

IT IS THE RESPONSIBILITY OF THE APPROPRIATE CONTRACTOR TO CHECK AND VERIFY ALL DIMENSIONS ON SITE AND TO REPORT ALL ERRORS AND/OR OMISSIONS TO THE ARCHITECT.

ALL CONTRACTORS MUST COMPLY WITH ALL PERTINENT CODES AND BY-LAWS.

THIS DRAWING MAY NOT BE USED FOR CONSTRUCTION UNTIL SIGNED BY THE ARCHITECT.

DO NOT SCALE DRAWINGS.


COPYRIGHT RESERVED.

**LEGEND:**

AL-01 ALUMINIUM PANEL (WHITE)  
AL-02 ALUMINIUM PANEL (BLACK)  
AL-03 ALUMINIUM PANEL (DARK GREY)  
MP-01 CORRUGATED METAL PANEL (BLACK)

|    |                                      |            |
|----|--------------------------------------|------------|
| 12 | REISSUED FOR SPC                     | 2025/10/09 |
| 10 | ISSUED FOR SPC RESPONSE              | 2025/04/22 |
| 9  | ISSUED FOR Pre-App. Phase 1 RESPONSE | 2024/10/28 |
| 8  | ISSUED FOR SPC - Revised Design      | 2024/02/24 |
| 7  | ISSUED FOR SPC - Revised             | 2021/11/17 |

| No.        | DESCRIPTION | DDMMYY |
|------------|-------------|--------|
| REVISIONS: |             |        |
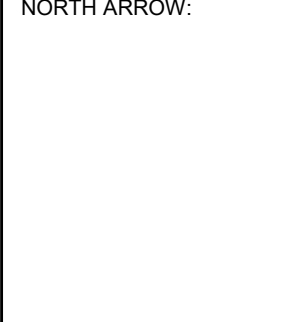
|   |   |
|---|---|
| ARCHITECT SEAL:<br><br>REVISED LICENCE 8667 | NORTH ARROW:<br> |
|---|---|

CLIENT:  


ARCHITECT:  
  
56 Beech Street, Ottawa, Ontario K1S 3J6  
t.613.724.9932 f.613.724.1209 www.rodericklahey.ca

PROJECT TITLE:  
**129 MAIN STREET**

129 MAIN STREET

SHEET TITLE:  
**ELEVATIONS**

|                        |                          |
|------------------------|--------------------------|
| DRAWN:<br>RIB          | CHECKED:<br>KR           |
| SCALE:<br>As indicated | SHEET No:<br><b>D107</b> |
| PROJECT No:<br>2315    |                          |

DWG # 17831