
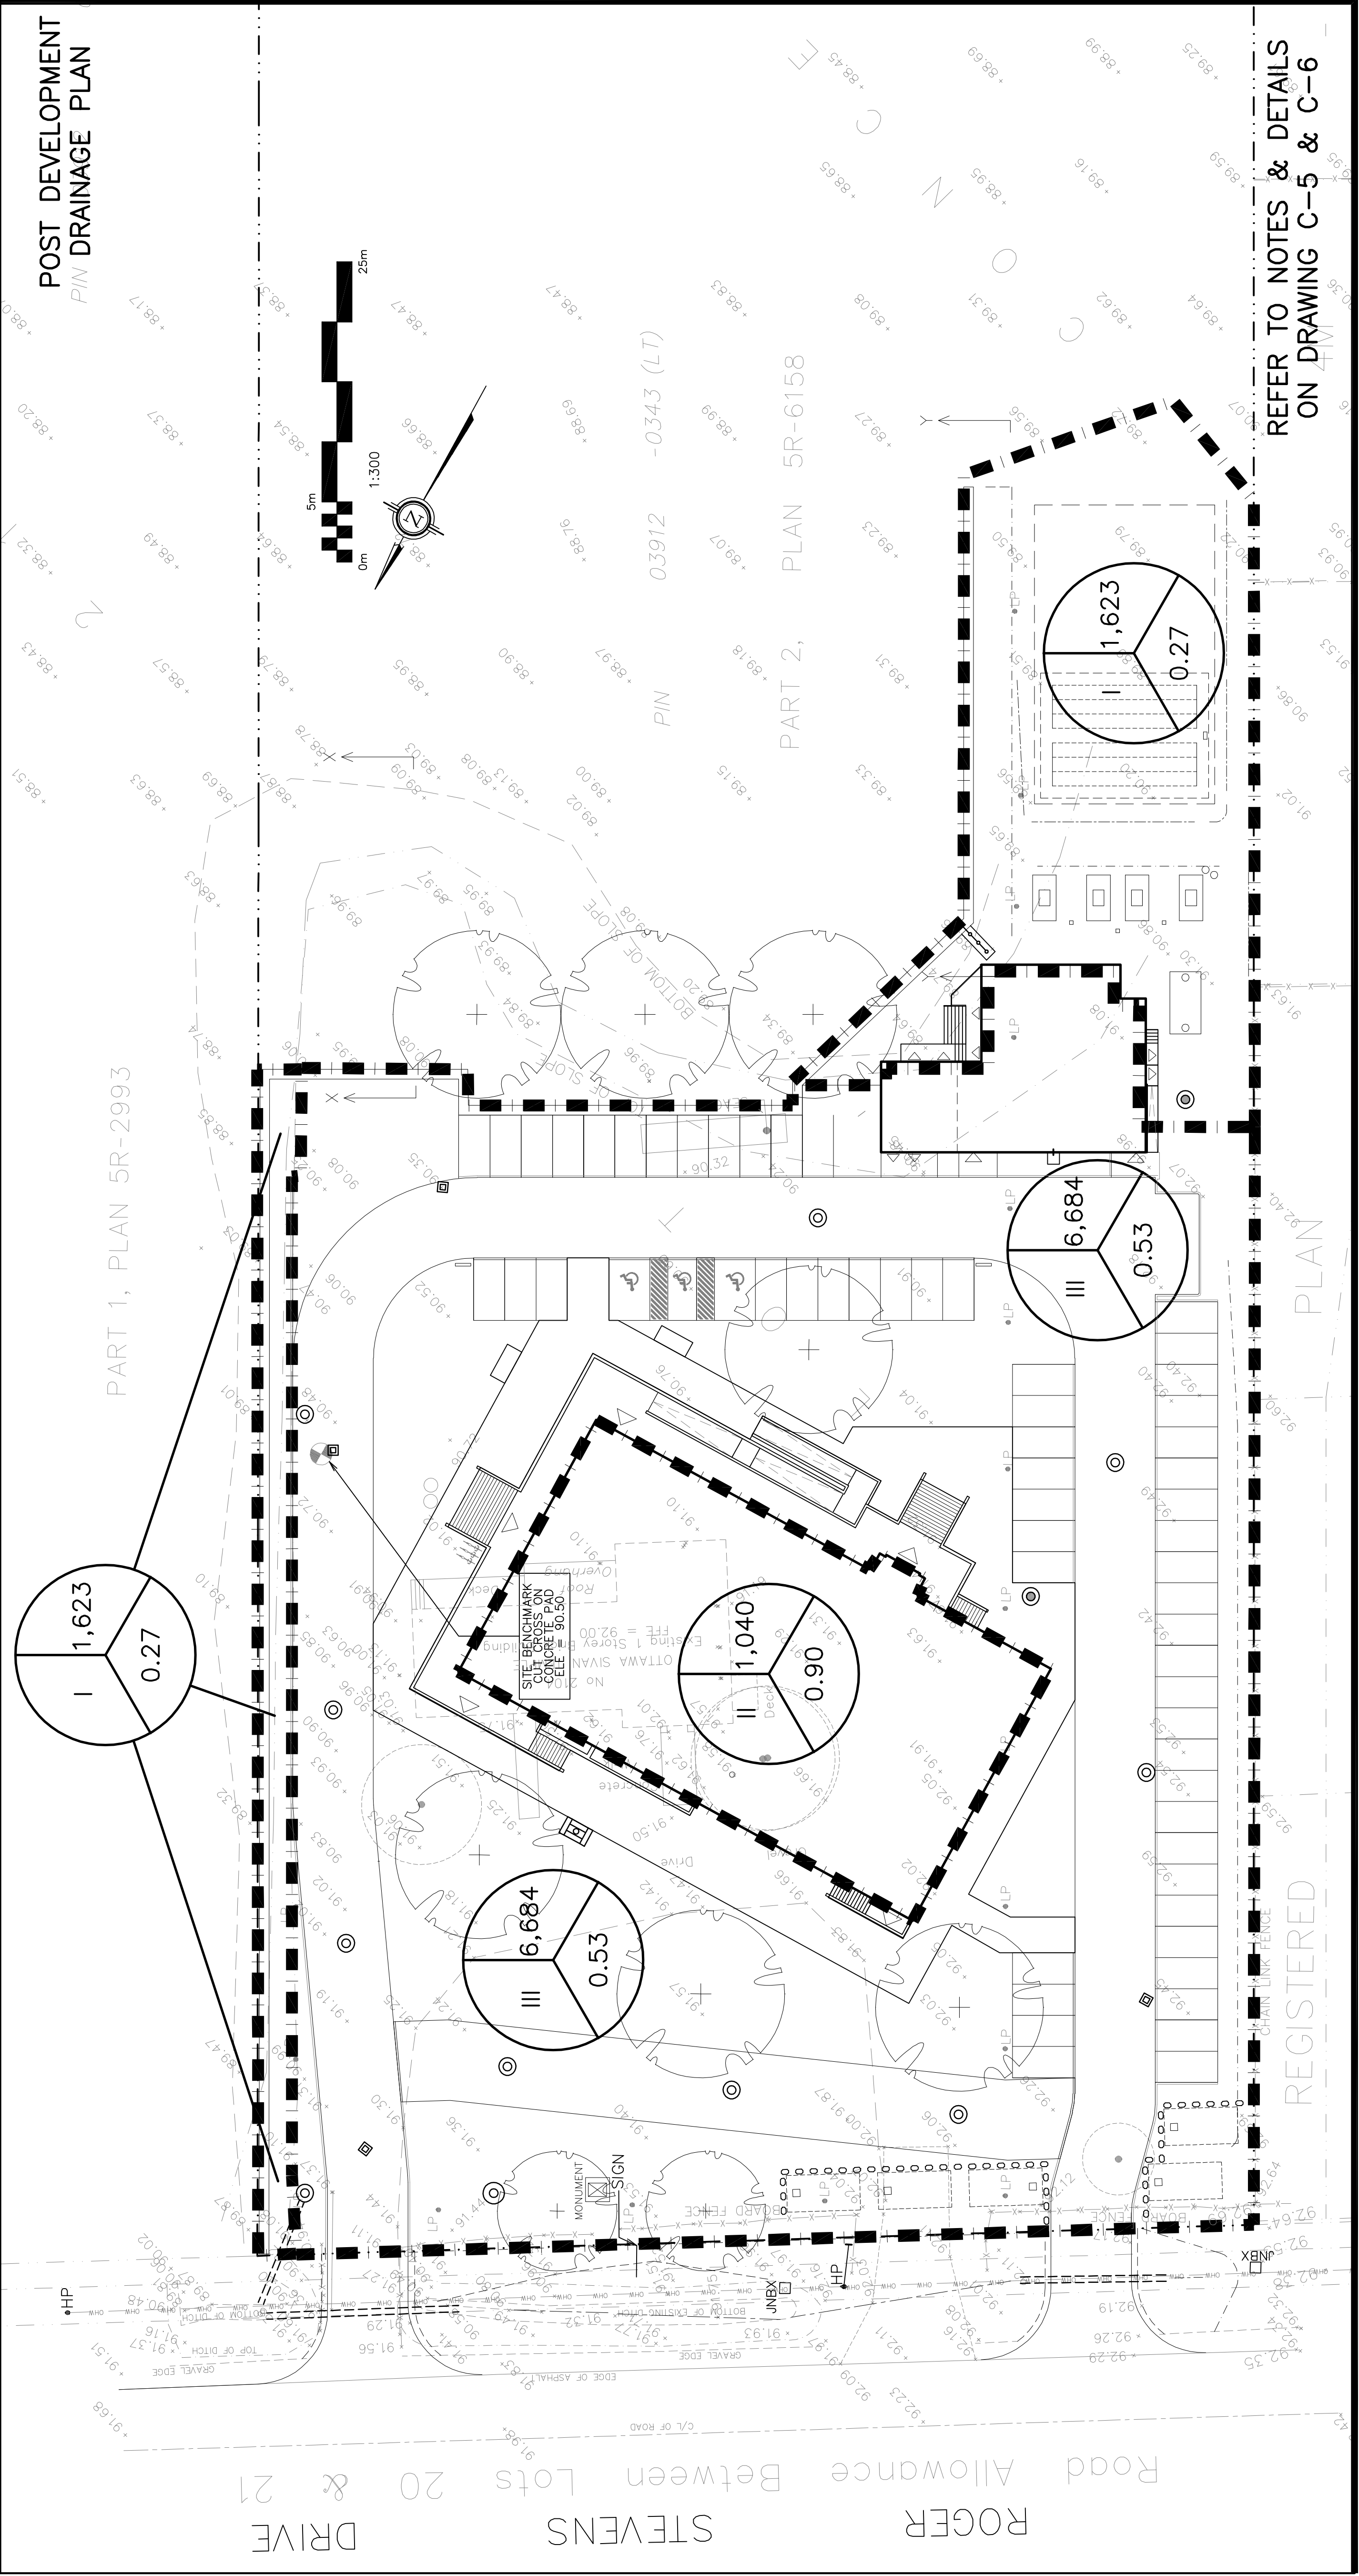


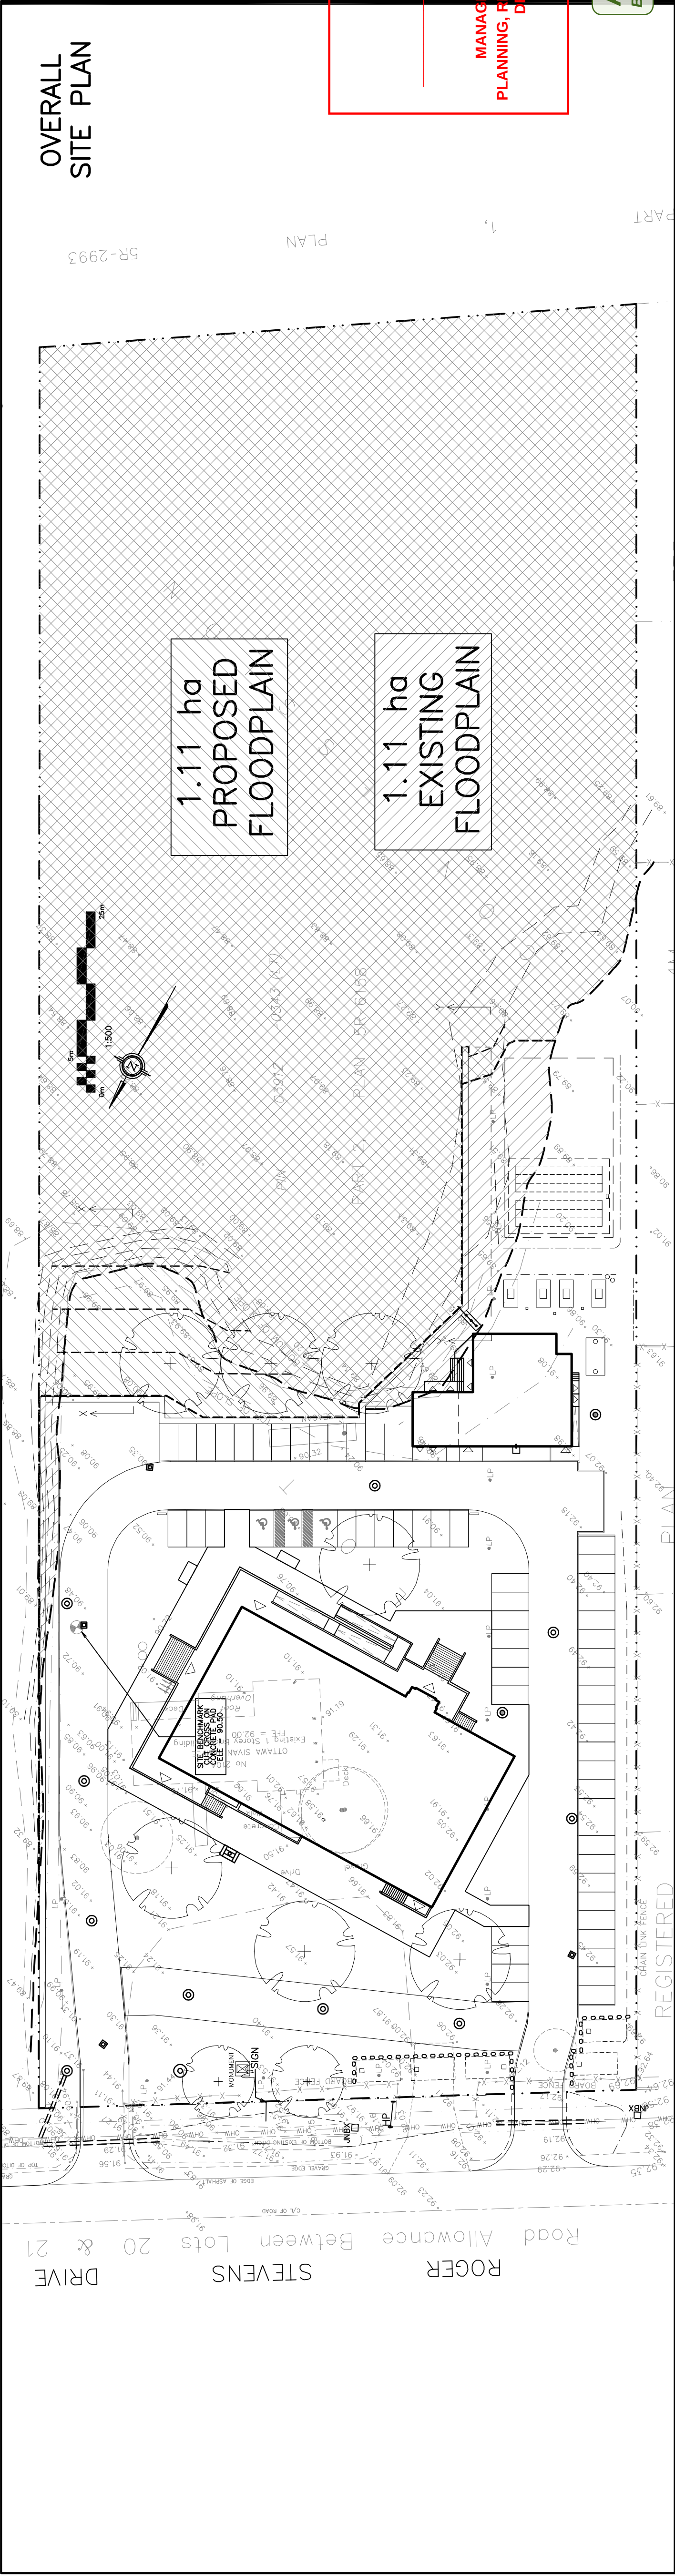

LEGEND

DRAINAGE AREA

AREA (sq.m)

X XXX

0.XX

5 YEAR RUNOFF COEFFICIENT

ADAM BROWN

MANAGER, DEVELOPMENT REVIEW - RURAL PLANNING, REAL ESTATE & ECONOMIC DEVELOPMENT DEPARTMENT, CITY OF OTTAWA

APPROVED

By Adam Brown at 12:59 pm, Nov 24, 2025

KEY PLAN

No.	DATE	REVISION
1	JUL 11-24	PRELIMINARY
2	AUG 6-24	ISSUED FOR COORDINATION
3	SEP 20-24	ISSUED FOR COORDINATION
4	OCT 15-24	ISSUED FOR COORDINATION
5	OCT 18-24	ISSUED FOR COORDINATION
6	OCT 25-24	ISSUED FOR APPROVAL
7	APR 10-25	RE-ISSUED FOR APPROVAL
8	JUN 12-25	RE-ISSUED FOR APPROVAL & BUILDING PERMIT FOR PRIEST RESIDENCE

D.B. GRAY ENGINEERING INC.

700 Long Point Circle

Ottawa, Ontario

d.gray@dbgrayengineering.com

613-425-8044

PROPOSED HINDU TEMPLE

2104 ROGER STEVENS DR

NORTH GOWER, ONTARIO

OVERALL SITE PLAN & POST DEVELOPMENT DRAINAGE PLAN

Engineer's Seal

Drawn D.B.G.

H. Scale

V. Scale

Date JUL 11-24

Job No. 20079

Province of ONTARIO

Licensed Professional Engineer

11616602

JUN 12-24

NOT VALID UNLESS SIGNED & DATED

Drawing No. C-7 of 7