




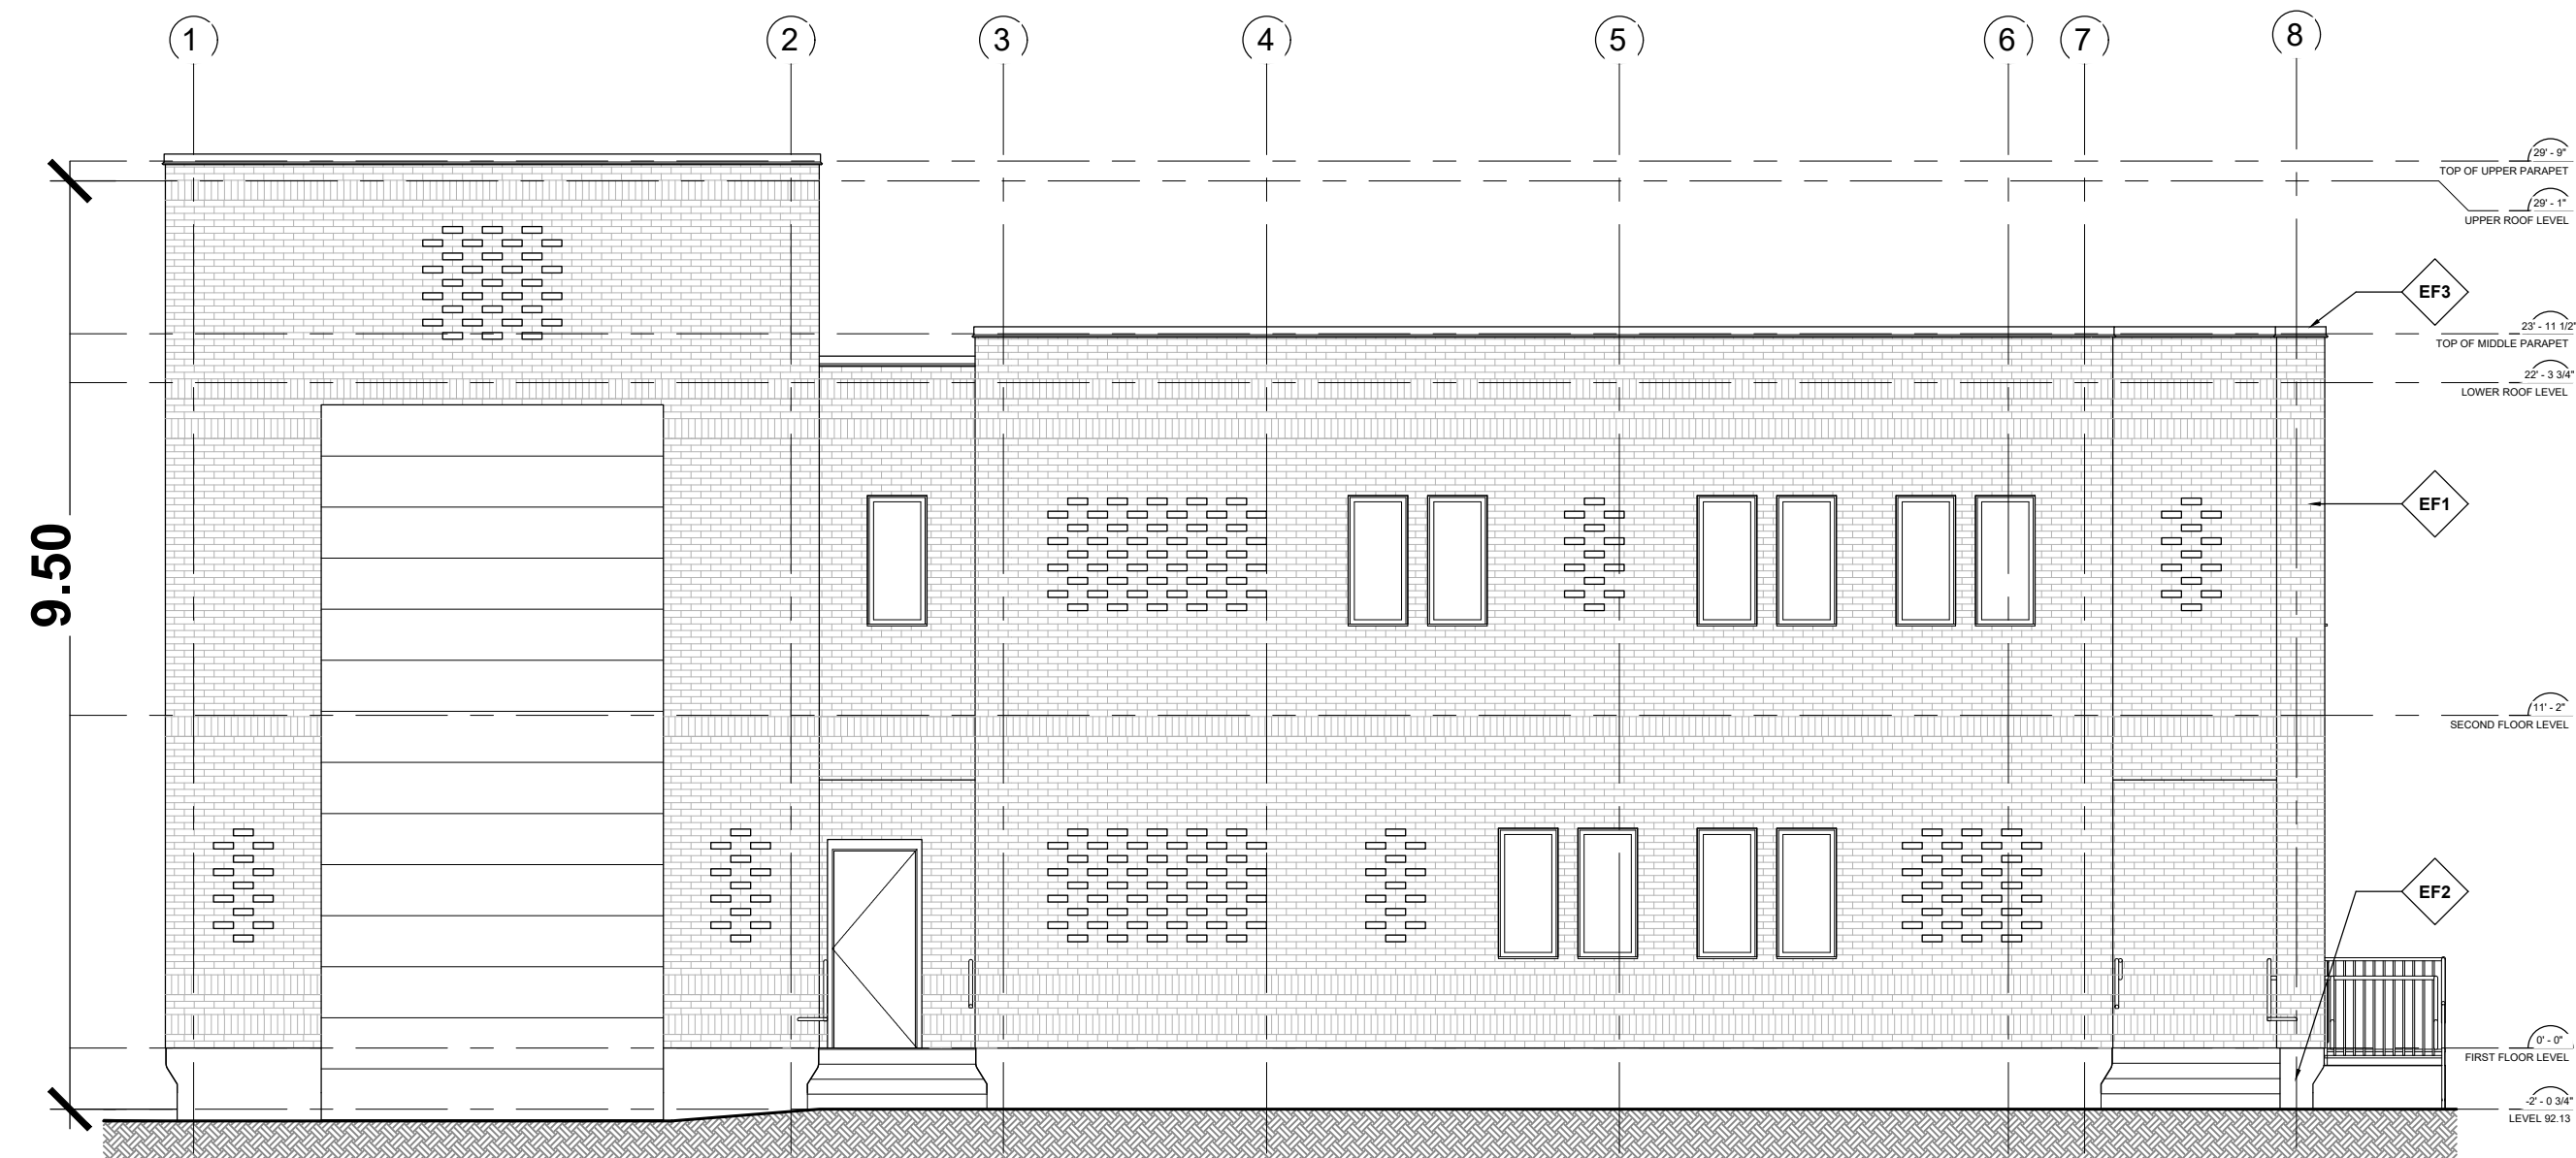


1 NORTH ELEVATION
SCALE: 1/75

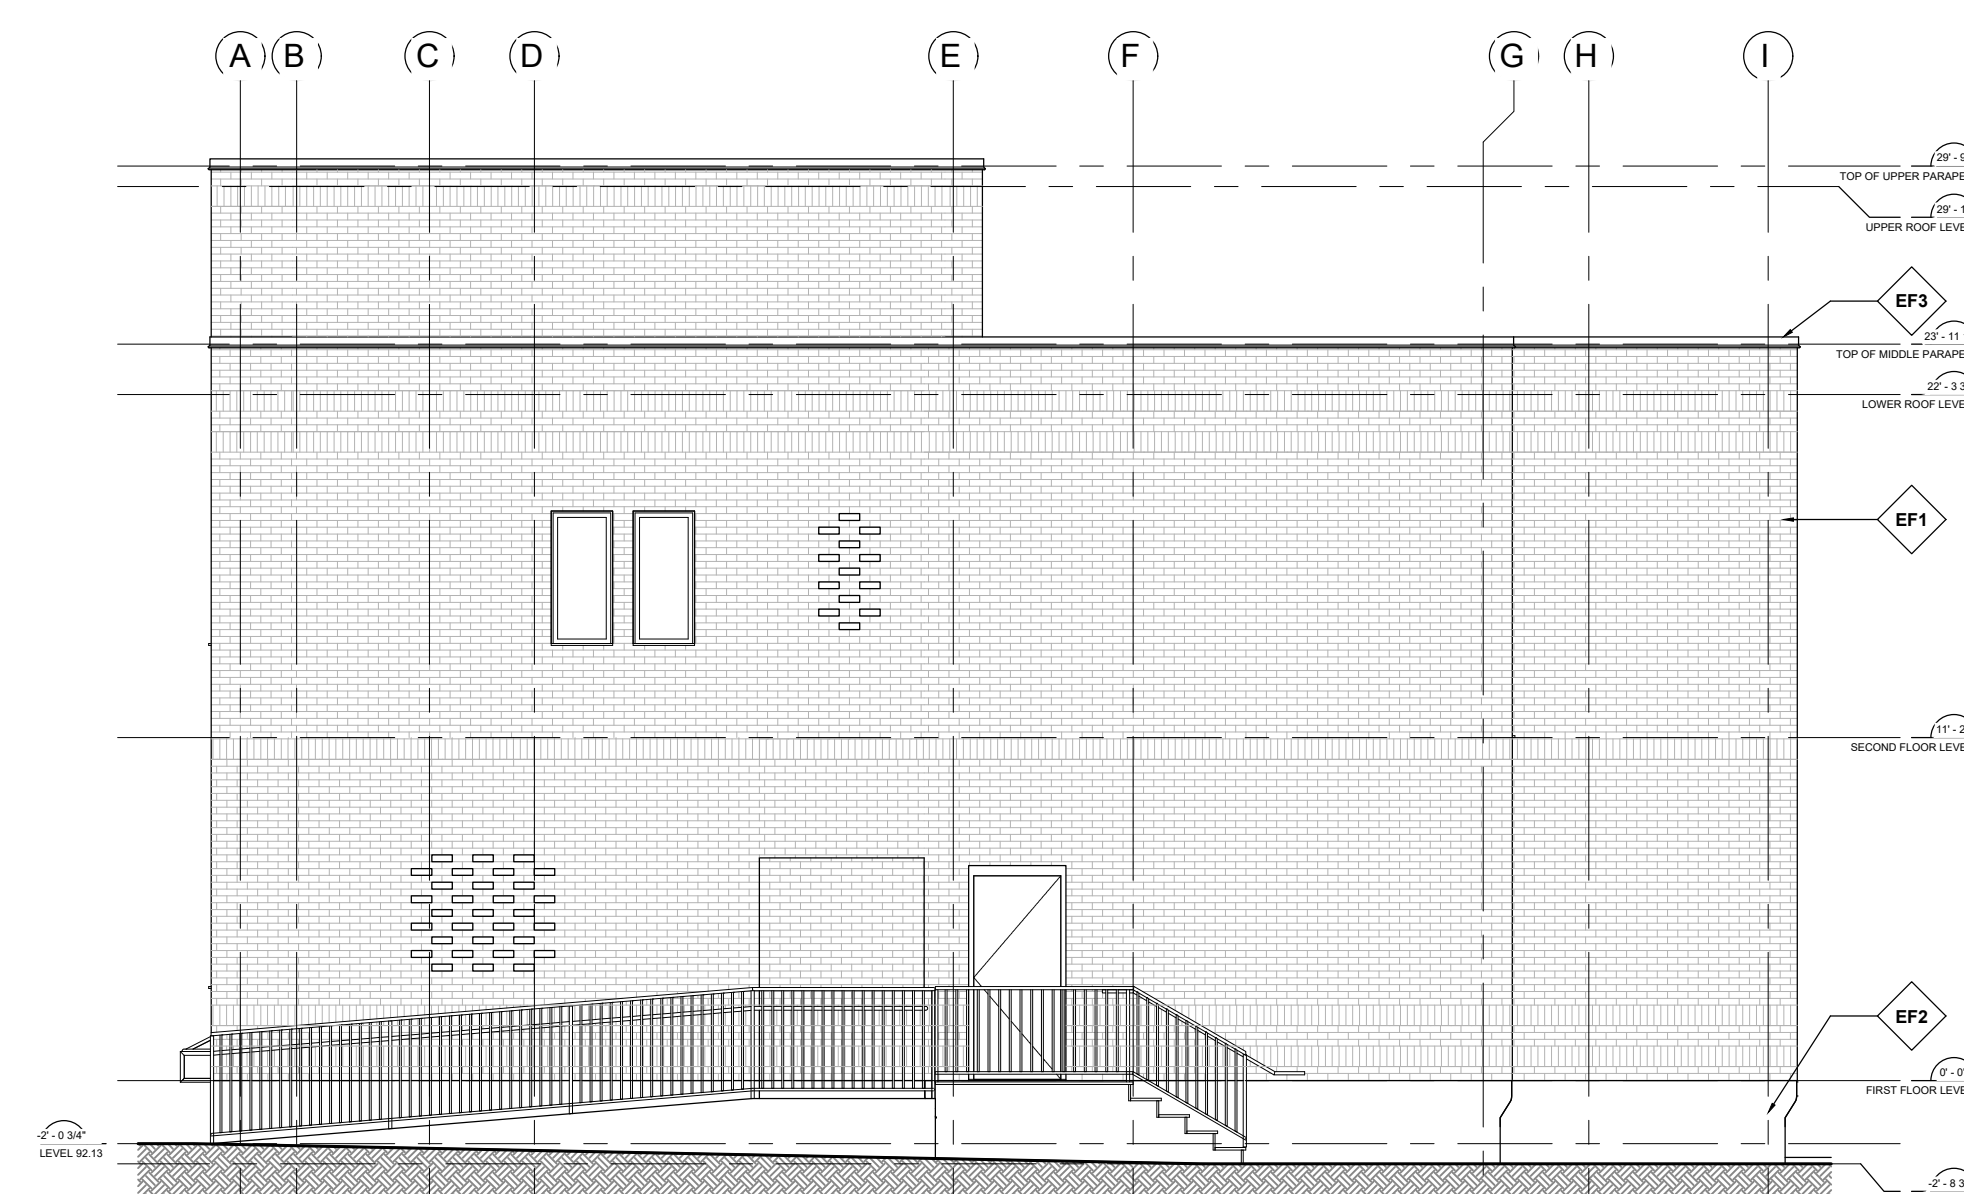

2 WEST ELEVATION
SCALE: 1/75

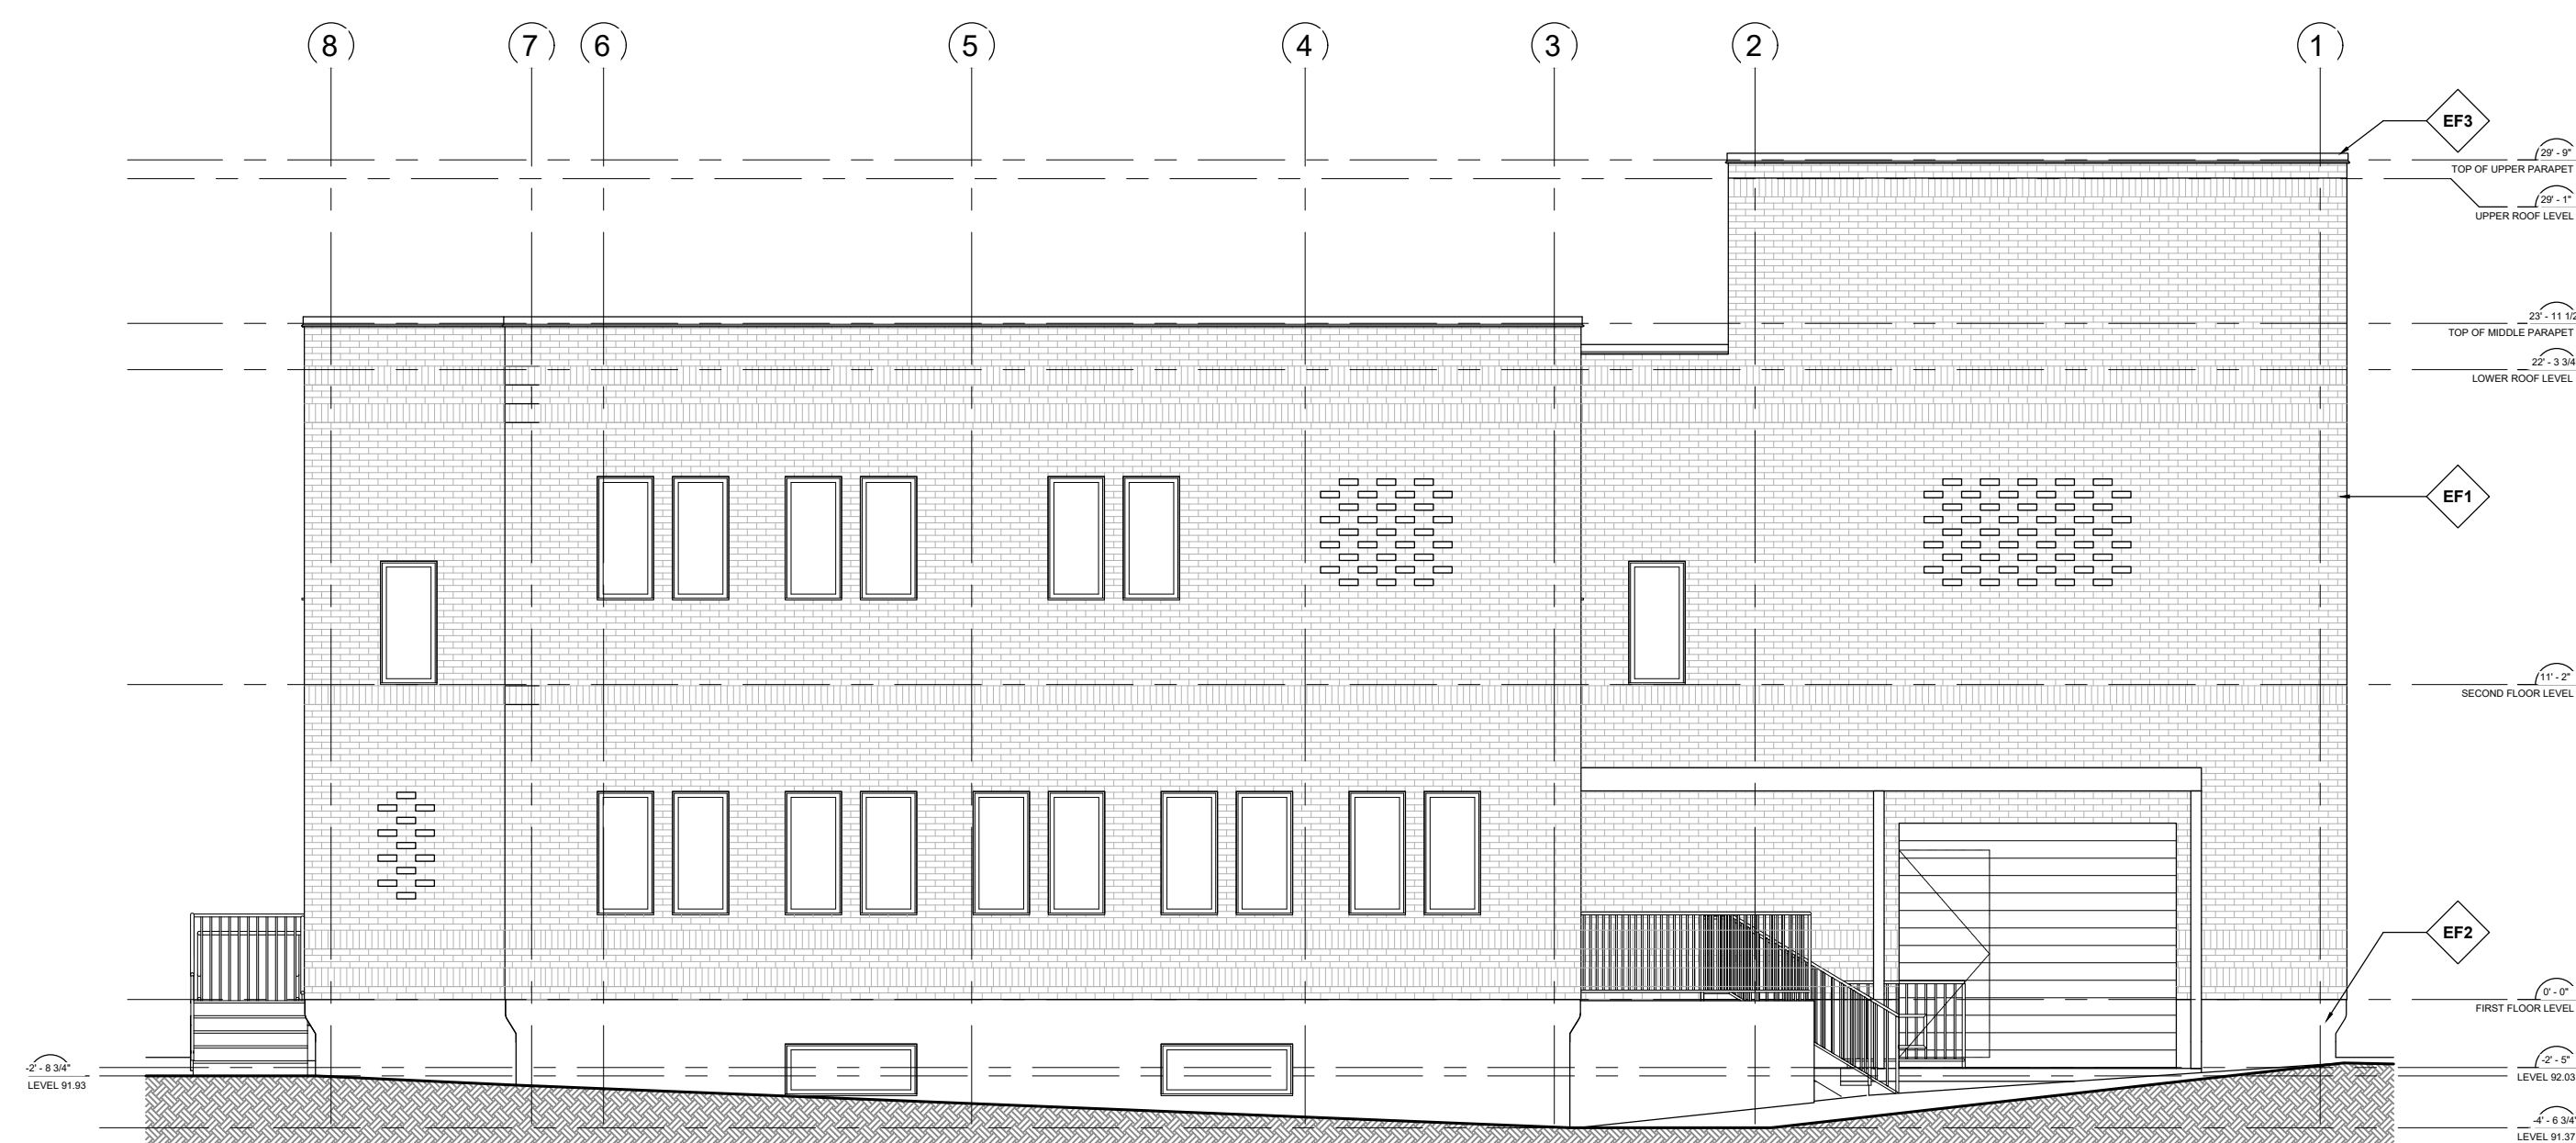

3 SOUTH ELEVATION
SCALE: 1/75

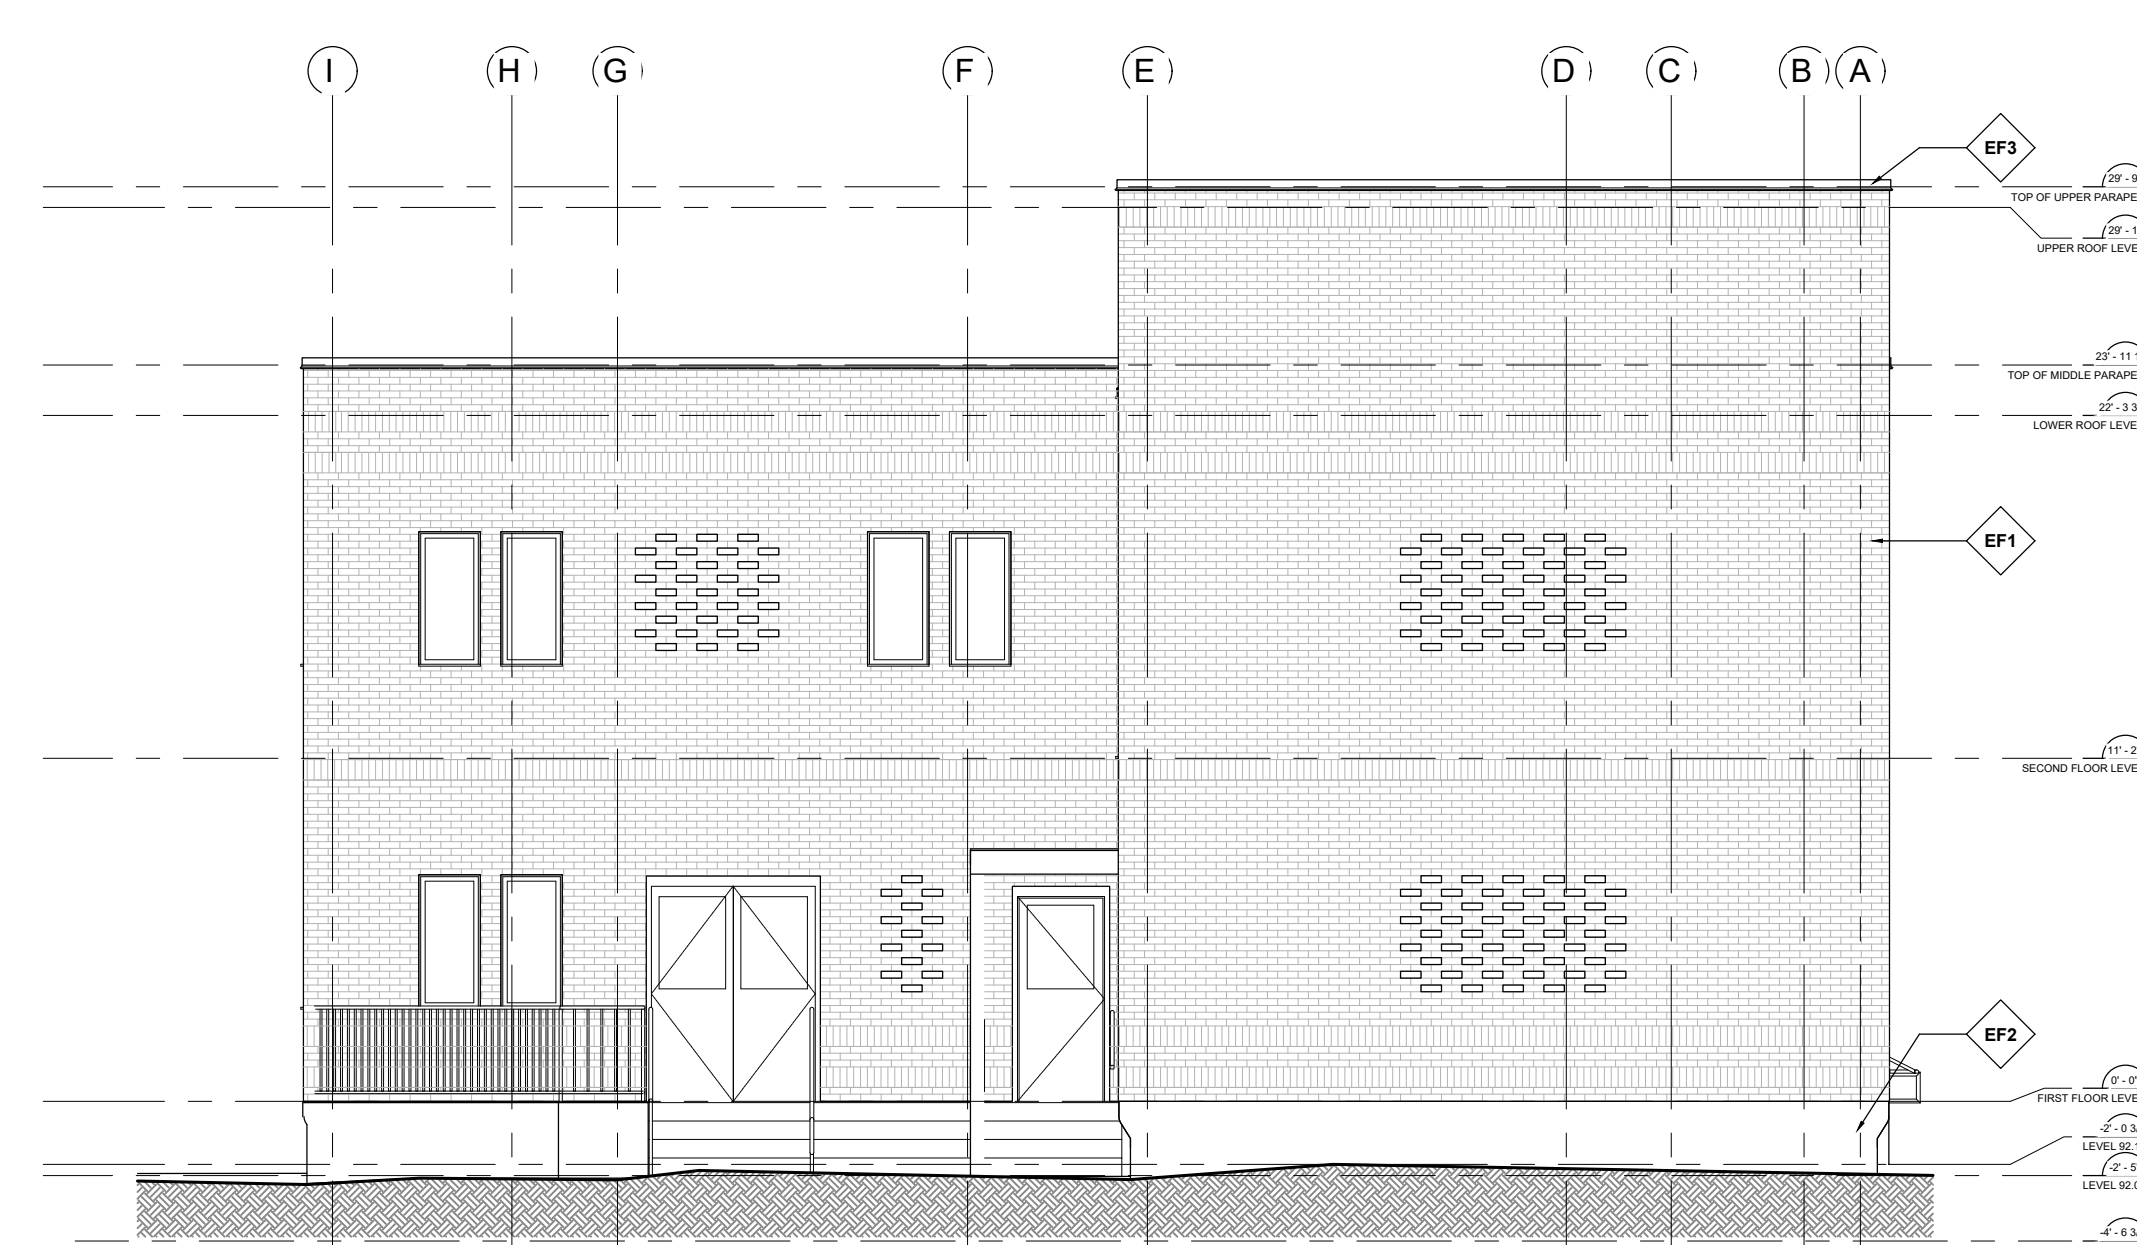

4 EAST ELEVATION
SCALE: 1/75

ADAM BROWN
MANAGER, DEVELOPMENT REVIEW - RURAL
PLANNING, REAL ESTATE & ECONOMIC DEVELOPMENT
DEPARTMENT, CITY OF OTTAWA

APPROVED
By Adam Brown at 12:55 pm, Nov 24, 2025

OWNER NAME & ADDRESS
Vallavambiga Sri Taiyalnayaki Sametha
Vaihiyanathan Swamy Koll Inc.
Kugendran Sabaratnam
2104 Roger Stevens Rd North Gower, ON, K0A 2T0

ARCHITECT
OM P. MADAN ARCHITECT
B. ARCH., OAA, MPAC
7 BLUNTER CRES.
OTTAWA, ONTARIO K2B 1B3 T: (613) 203-1805

APPLICANT AND DESIGNER
P-SQUARED CONCEPTS INC.

PROJECT TEAM (ENGINEERS)

PATERSON GROUP

CIMA+

D.B. Gray Engineering Inc.

James B. Lemox & Associates Inc.
LANDSCAPE ARCHITECTS

J.D.BARNES
LANDSCAPE ARCHITECTS

FINISHES

EF1: BRICK VENEER
EF2: EXPOSED CONCRETE OR PAVING
EF3: ALUM PARAPET CAP
(COLORS TO BE DETERMINED BY CLIENT)

4	ISSUED FOR SITE PLAN CONTROL	2025-10-28
3	APPROVAL	
3	ISSUED FOR SITE PLAN CONTROL	2025-07-29
2	SUBMISSION	
2	ISSUED FOR SITE PLAN CONTROL	2025-06-20
1	SUBMISSION	
1	ISSUED FOR SITE PLAN CONTROL	2025-04-17

No.	REVISIONS	DATE
-----	-----------	------

ONTARIO ASSOCIATION OF ARCHITECTS
OM PRAKASH MADAN
LICENCE 0983

NOT AUTHENTIC UNLESS SIGNED AND DATED

P²
concepts
2500 THURSTON DR., UNIT 205
OTTAWA, ONTARIO, K1G 4E1

DESIGNED BY: S.A. DRAWN BY: P.S. APPROVED BY: P.R.

PROJECT

NEW OTTAWA SIVAN TEMPLE

DRAWING TITLE

PROPOSED RESIDENCE ELEVATIONS

PROJECT NO. 0399

DATE

OCT 28, 2025

SP04

1 RESIDENCE MAIN ELEVATION
SCALE: 1/75

File no. D07-12-25-0049 Plan no. 19282