
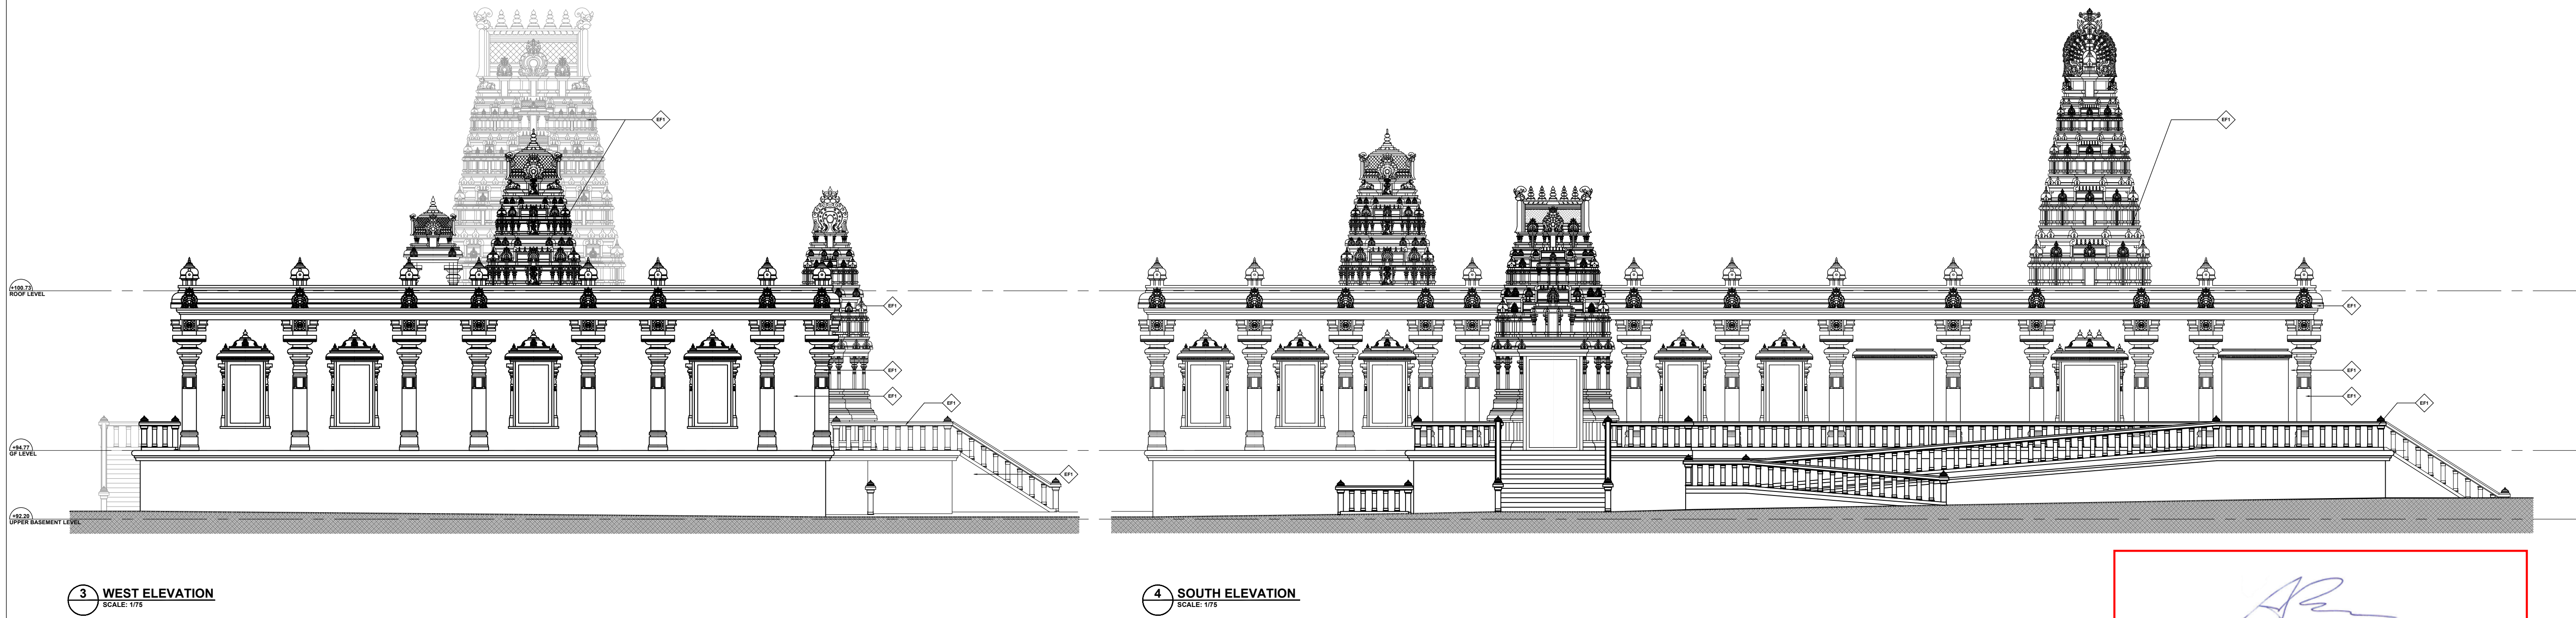


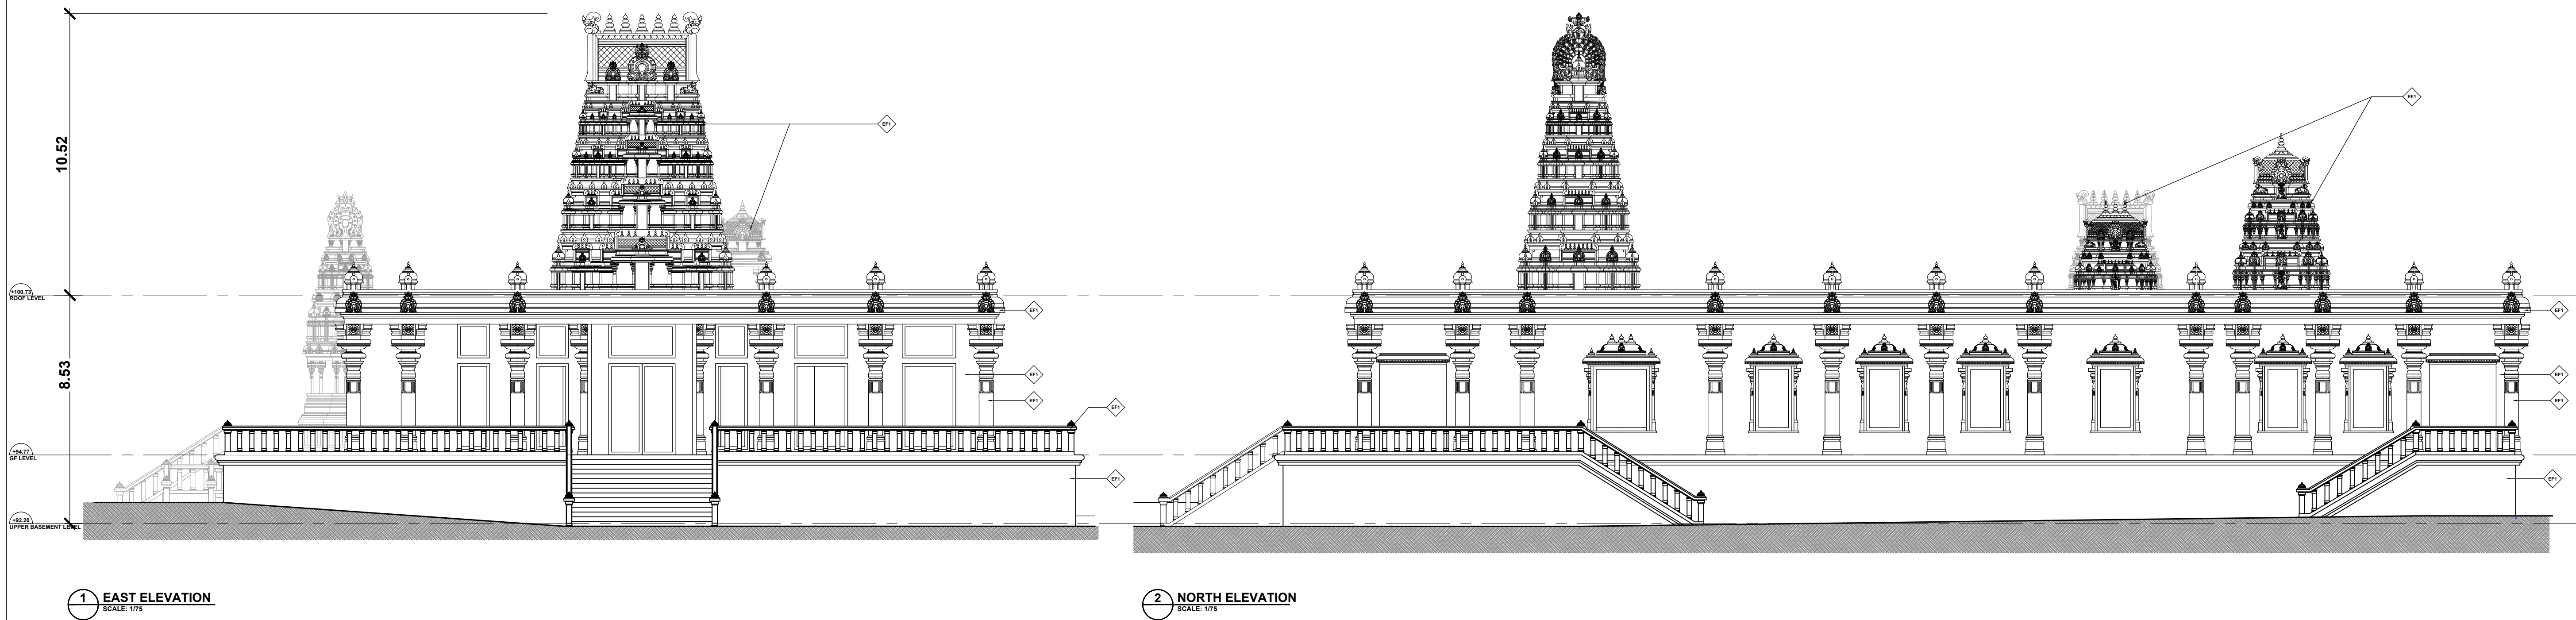

1 TEMPLE ELEVATIONS
SCALE: 1/125

ADAM BROWN
MANAGER, DEVELOPMENT REVIEW - RURAL
PLANNING, REAL ESTATE & ECONOMIC DEVELOPMENT
DEPARTMENT, CITY OF OTTAWA

APPROVED
By Adam Brown at 12:54 pm, Nov 24, 2025

OWNER NAME & ADDRESS
Valluvambiga Sri Talainayaki Sametha
Vaihiyanathan Swamy Koll Inc.
Kugendran Sabaratnam
2104 Roger Stevens Rd North Gower, ON, K0A 2T0

ARCHITECT
OM P. MADAN ARCHITECT
B. ARCH., OMA, MPAC
7 BRUNTER CRES.
OTTAWA, ONTARIO K2B 1B3 T: (613) 263-1805

APPLICANT AND DESIGNER
P-SQUARED CONCEPTS INC.

PROJECT TEAM (ENGINEERS)

PATERSON GROUP
CIM+
D.B. Gray Engineering Inc.
James B. Lemox & Associates Inc.
LANDSCAPE ARCHITECTS
J.D. BARNES
LANDSCAPE ARCHITECTS

FINISHES
EF1: STONE CLADDING

No.	REVISIONS	DATE
4	ISSUED FOR SITE PLAN CONTROL	2025-10-28
3	APPROVAL SUBMISSION ISSUED FOR SITE PLAN CONTROL	2025-07-29
2	ISSUED FOR SITE PLAN CONTROL	2025-06-20
1	SUBMISSION ISSUED FOR SITE PLAN CONTROL	2025-04-17

ONTARIO ASSOCIATION OF ARCHITECTS
OM PRAKASH MADAN
LICENCE 2883
NOT AUTHENTIC UNLESS SIGNED AND DATED

P² concepts
2000 THURSTON DR., UNIT 203
OTTAWA, ONTARIO, K1G 4E1

DESIGNED BY: S.A. DRAWN BY: P.S. APPROVED BY: P.R.
PROJECT

NEW OTTAWA SIVAN TEMPLE

DRAWING TITLE
PROPOSED TEMPLE ELEVATIONS

PROJECT NO.
0399
DATE
OCT 28, 2025

SP03