
 
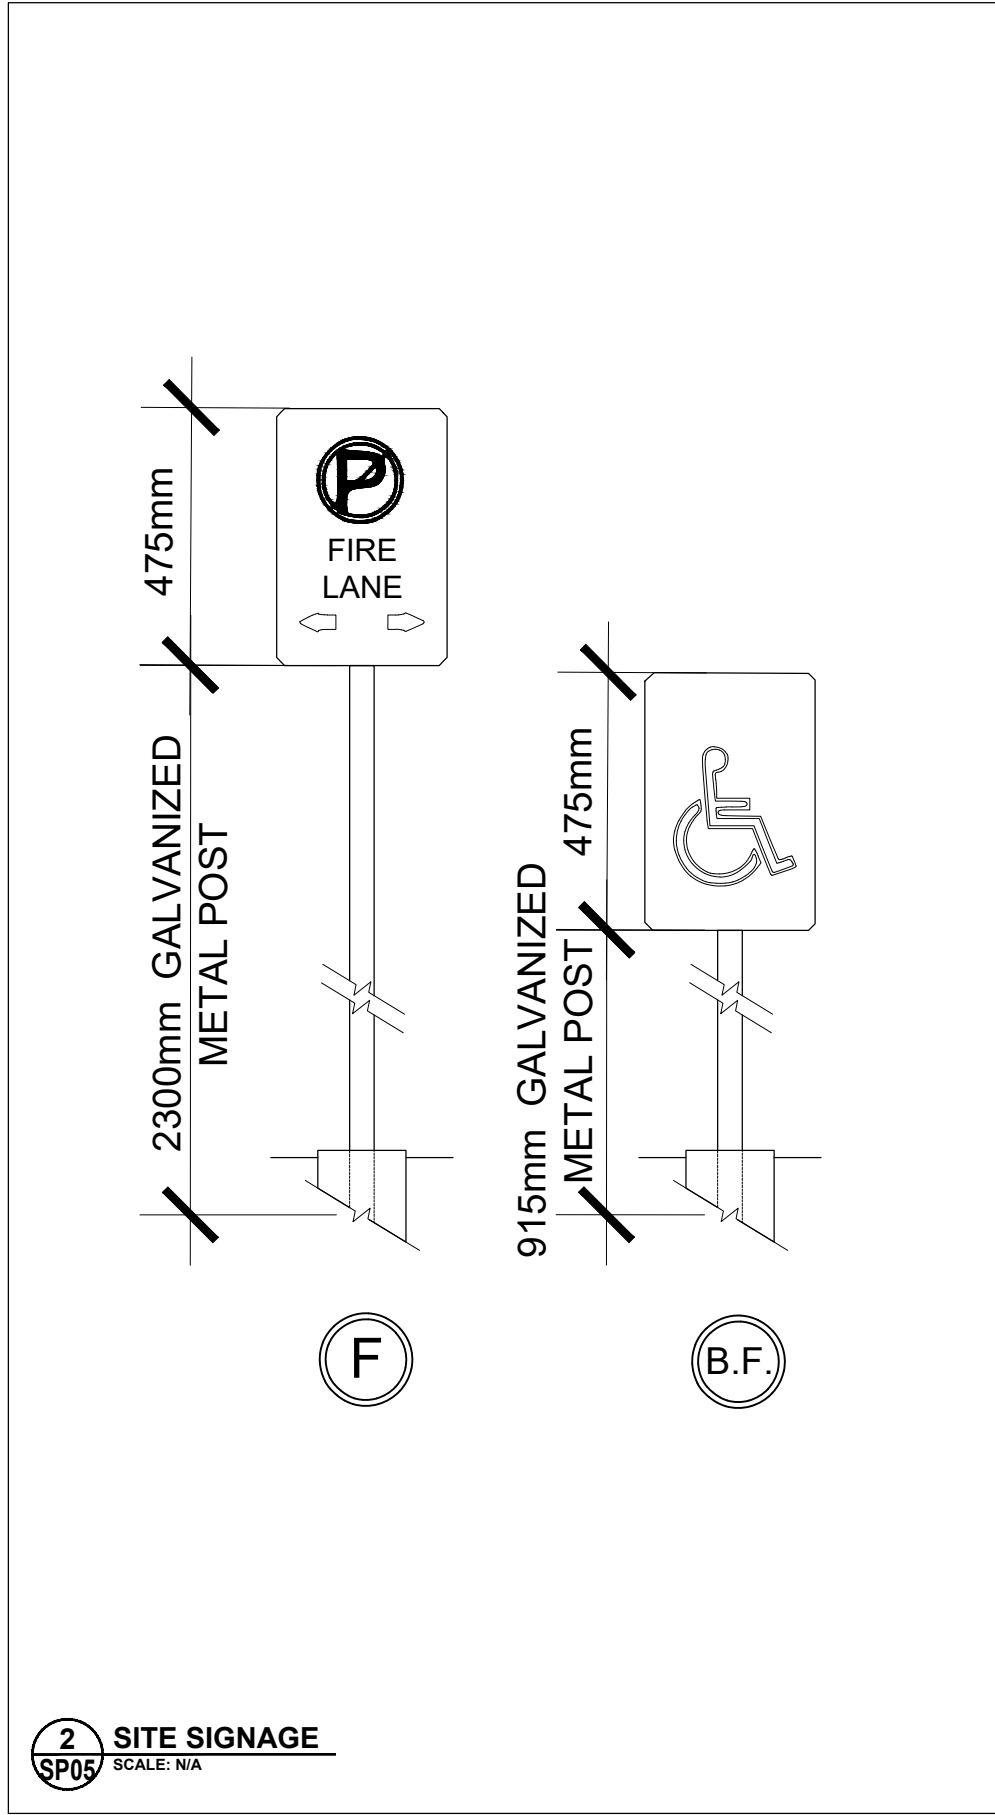


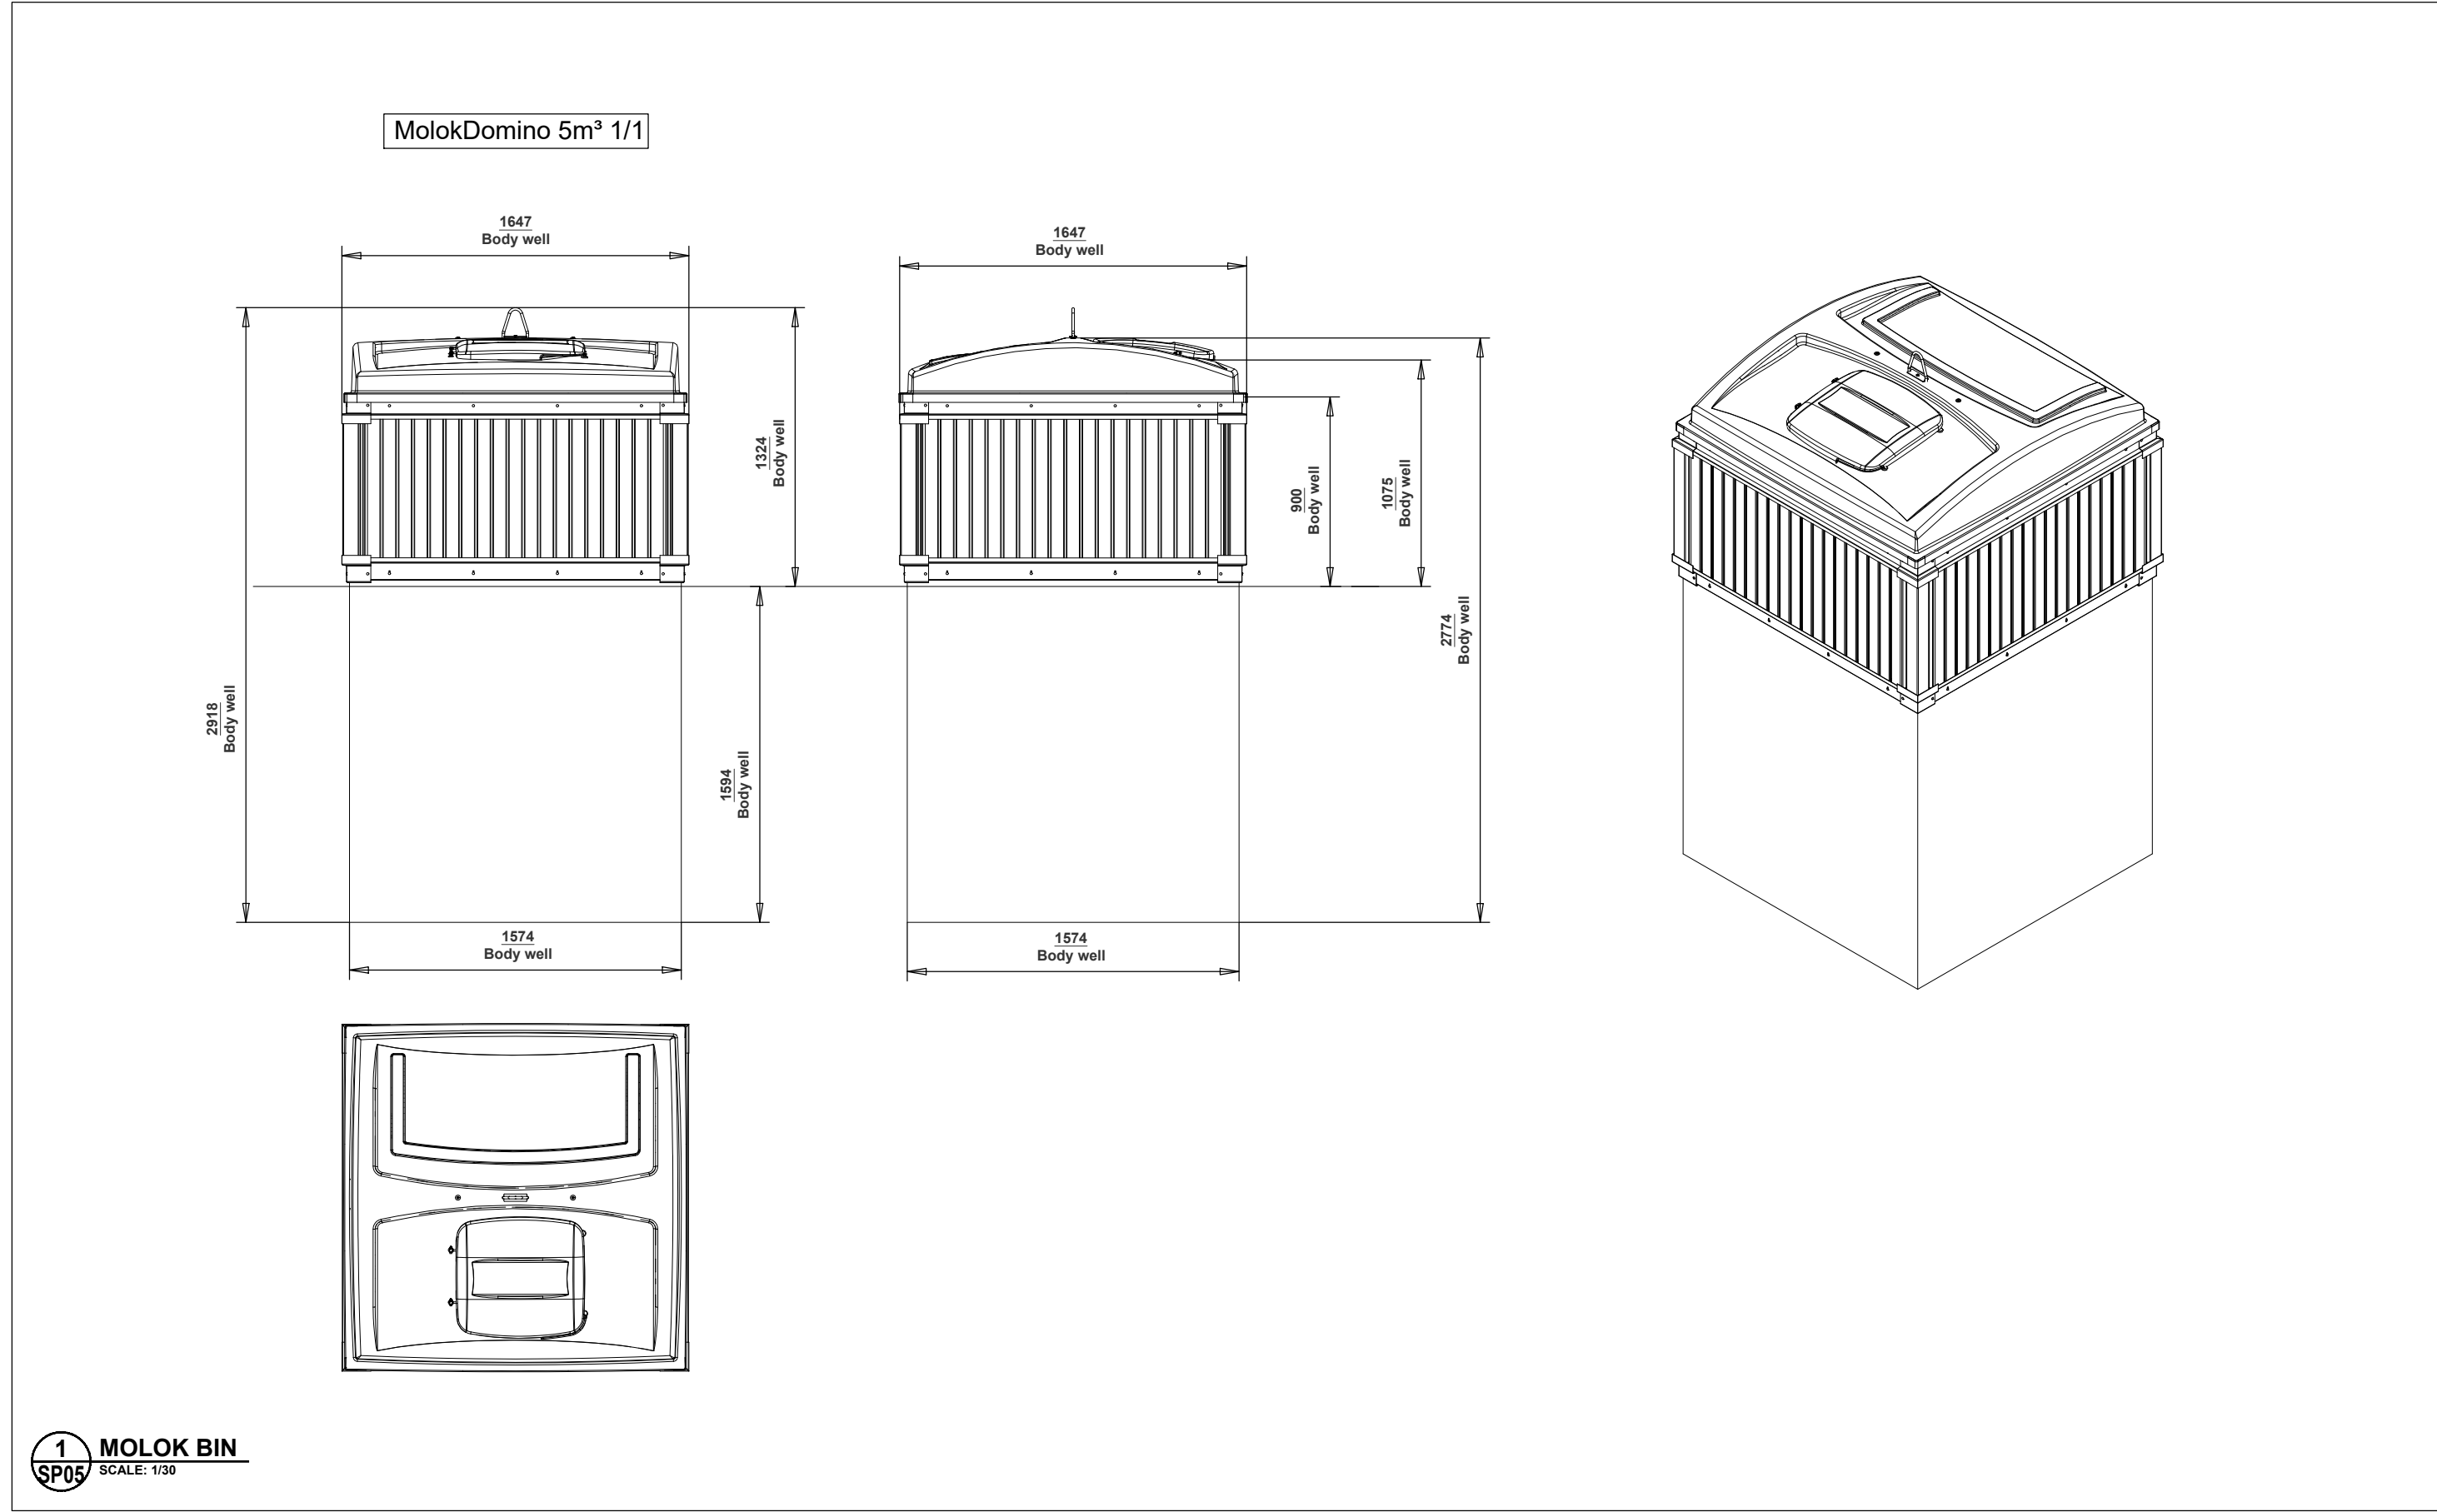

OWNER NAME & ADDRESS
Valluvambiga Sri Talyinayaki Sametha
Vaihiyanathan Swamy Koll Inc.
Kugendran Sabaratnam
2104 Roger Stevens Rd North Gower, ON, K0A 2T0

ARCHITECT
OM P. MADAN ARCHITECT
8. KING, OMA, MEND
7 SPUNTER CRES.
OTTAWA, ONTARIO K2B 1B3
T: (613) 203-1805

APPLICANT AND DESIGNER
P-SQUARED CONCEPTS INC.

PROJECT TEAM (ENGINEERS)



4	APPROVAL	2025-10-28
3	ISSUED FOR SITE PLAN CONTROL	2025-07-29
2	SUBMISSION	2025-06-20
1	ISSUED FOR SITE PLAN CONTROL	2025-04-17

No.	REVISIONS	DATE
-----	-----------	------

NOT AUTHENTIC UNLESS SIGNED AND DATED



DESIGNED BY: S.A. DRAWN BY: P.S. APPROVED BY: P.R.

PROJECT

NEW OTTAWA SIVAN TEMPLE

DRAWING TITLE

SIGN AND MOLOK BIN DESIGN

PROJECT NO.
0399
DATE
OCT 28, 2025

SP05

APPROVED
By Adam Brown at 12:55 pm, Nov 24, 2025

ADAM BROWN
MANAGER, DEVELOPMENT REVIEW - RURAL
PLANNING, REAL ESTATE & ECONOMIC DEVELOPMENT
DEPARTMENT, CITY OF OTTAWA