




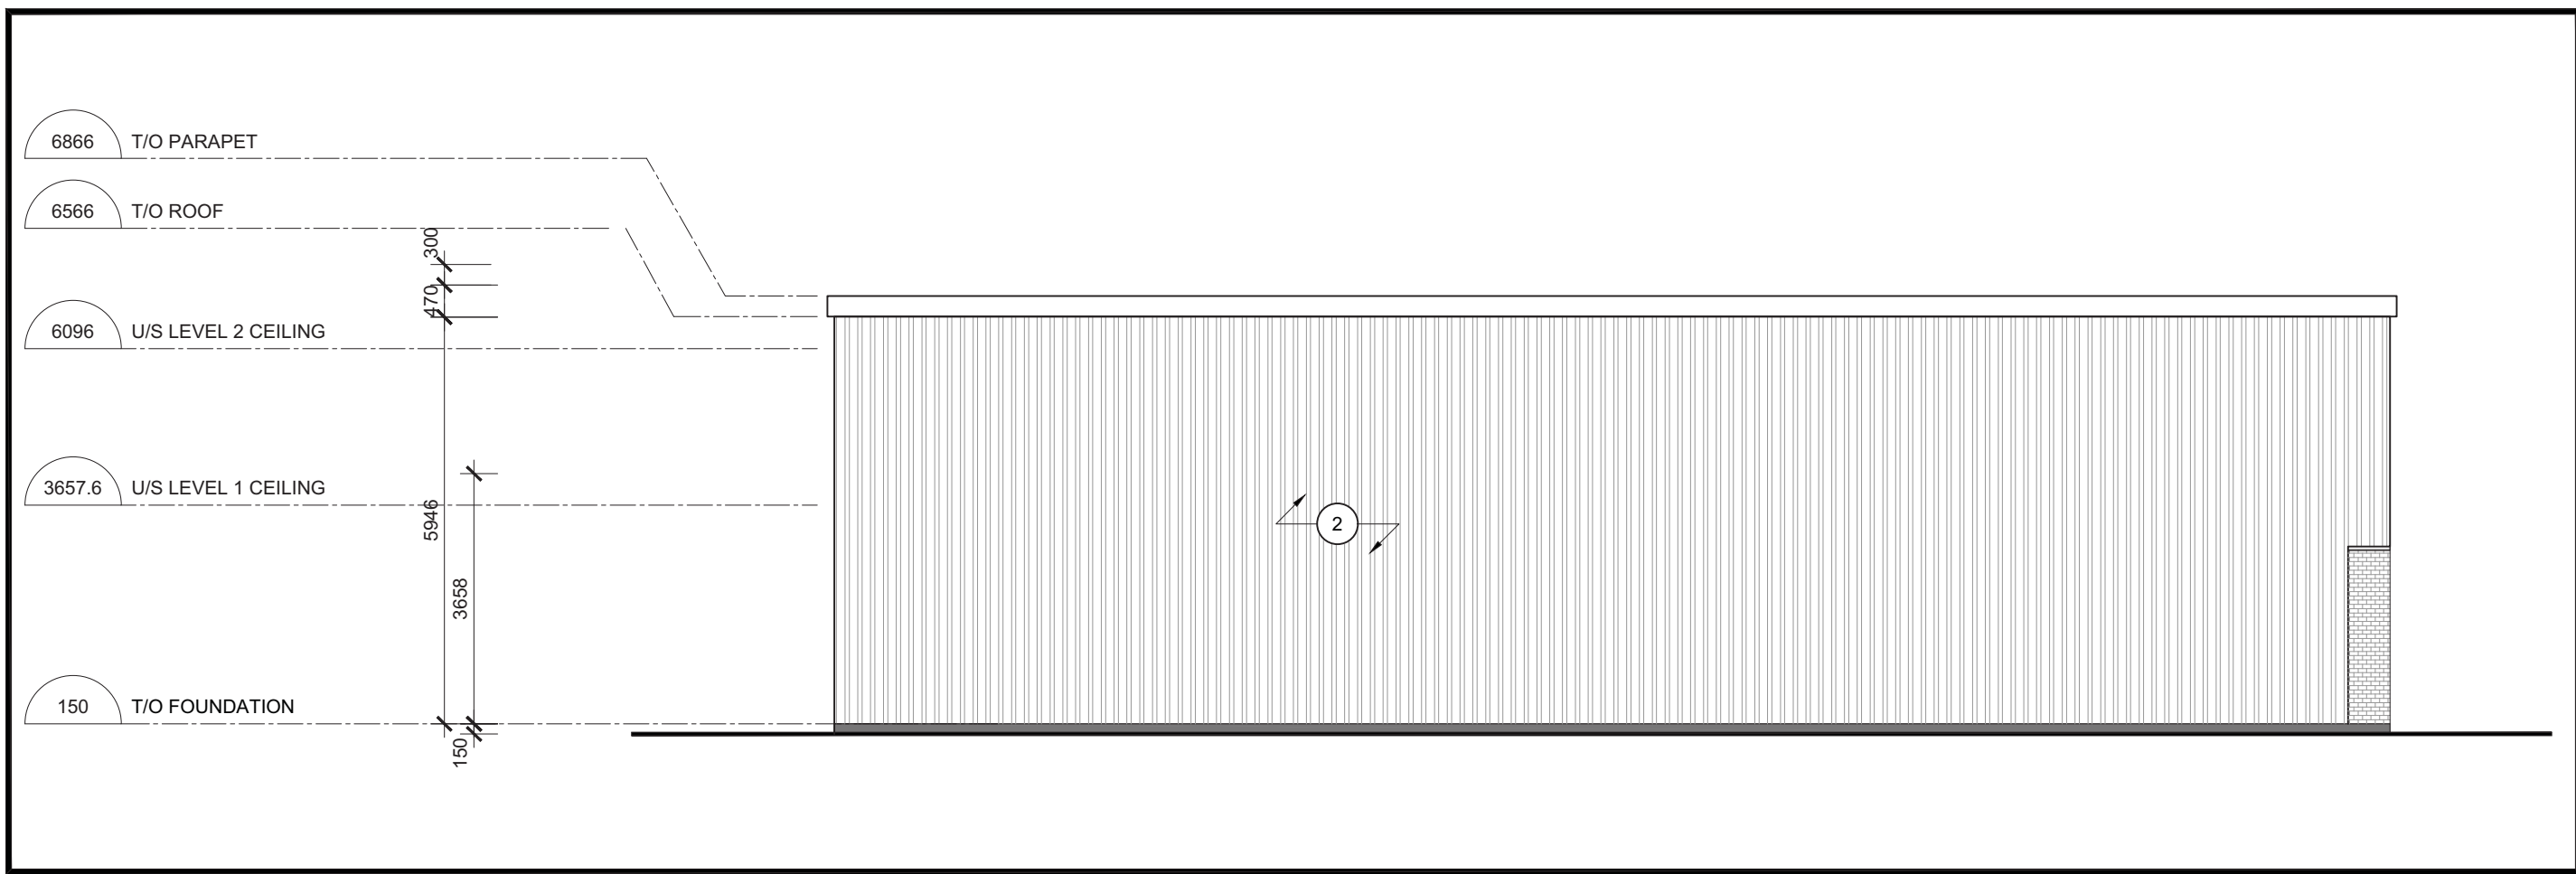


1 West Elevation
A102 Scale = 1:100

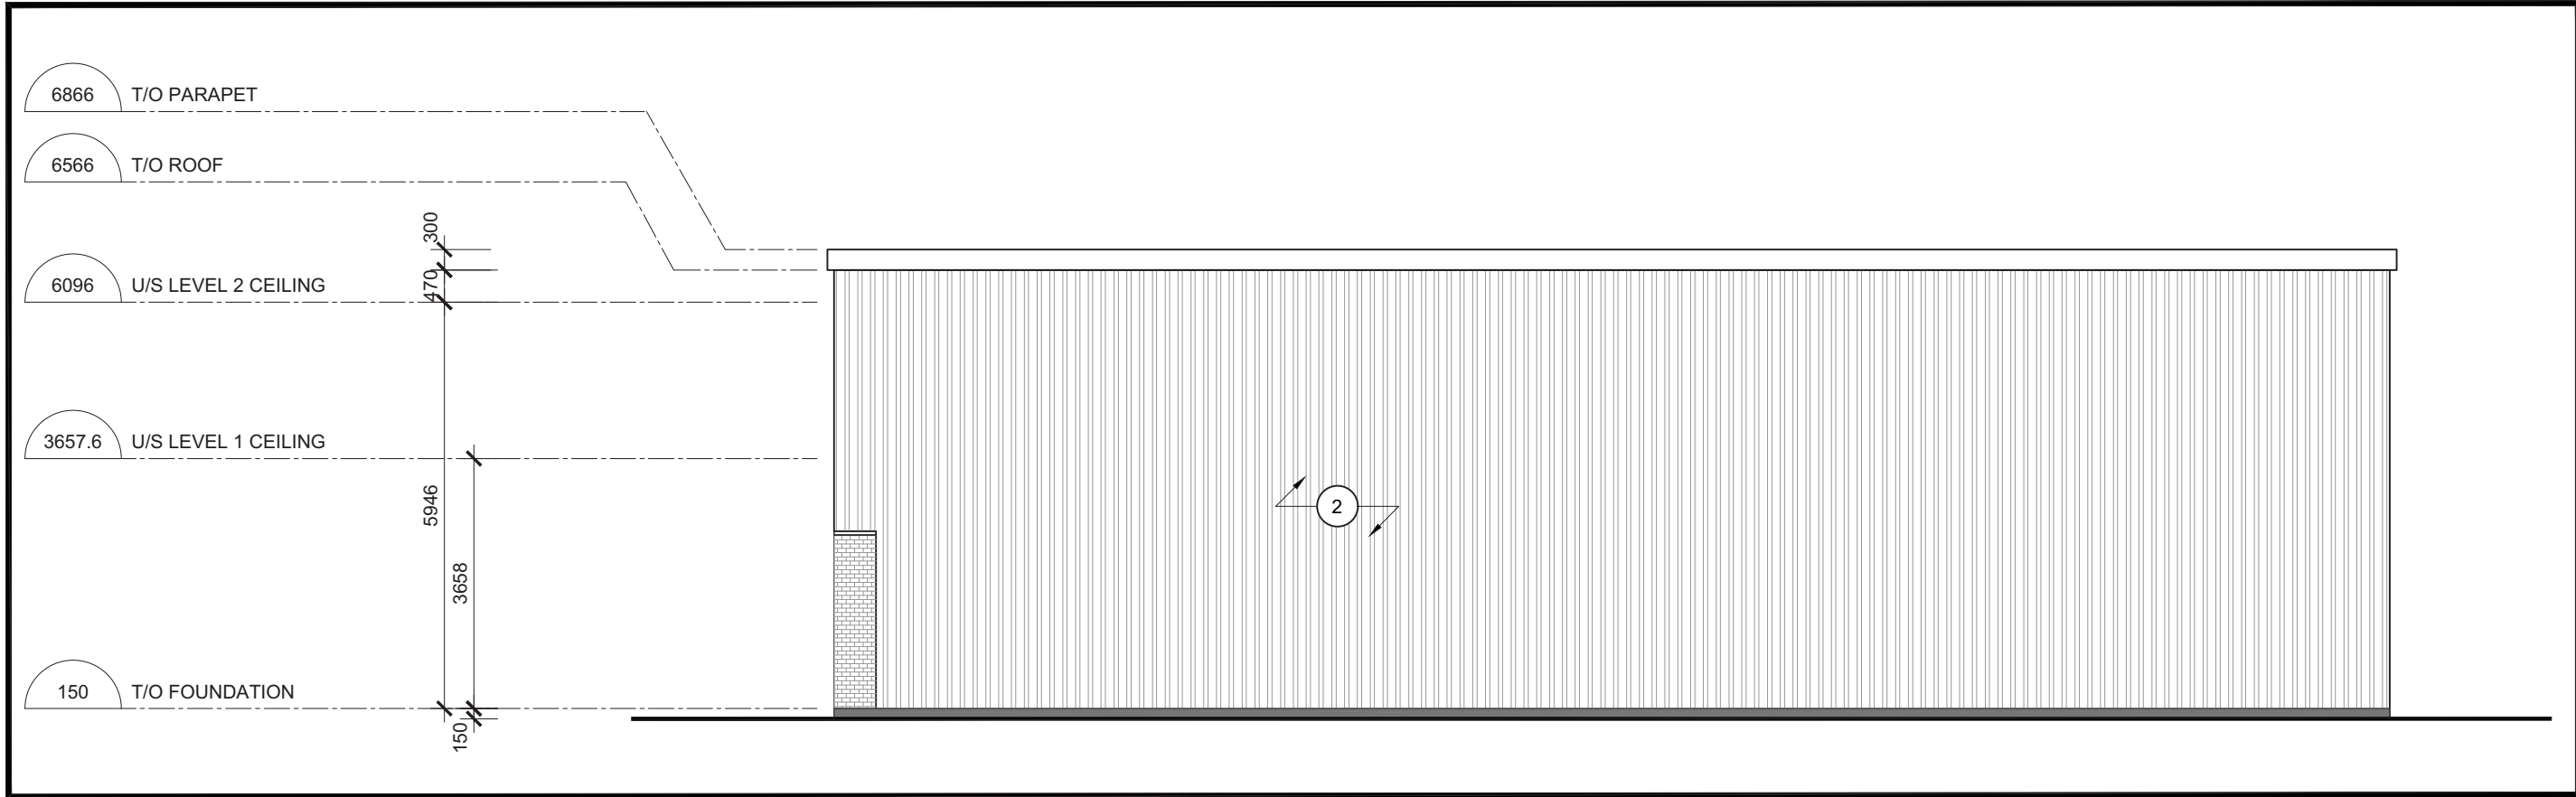

2 East Elevation
A102 Scale = 1:100

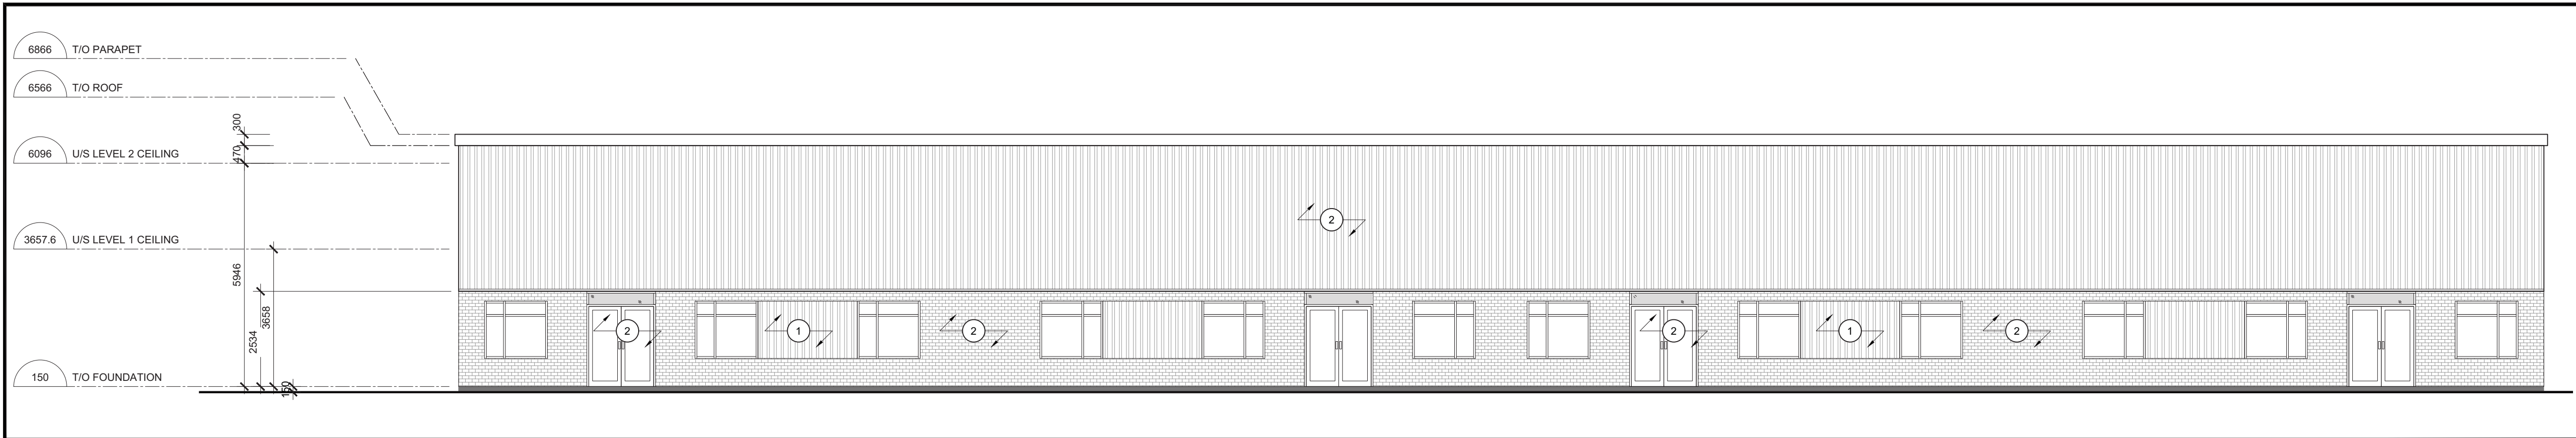


3 South Elevation
A102 Scale = 1:100

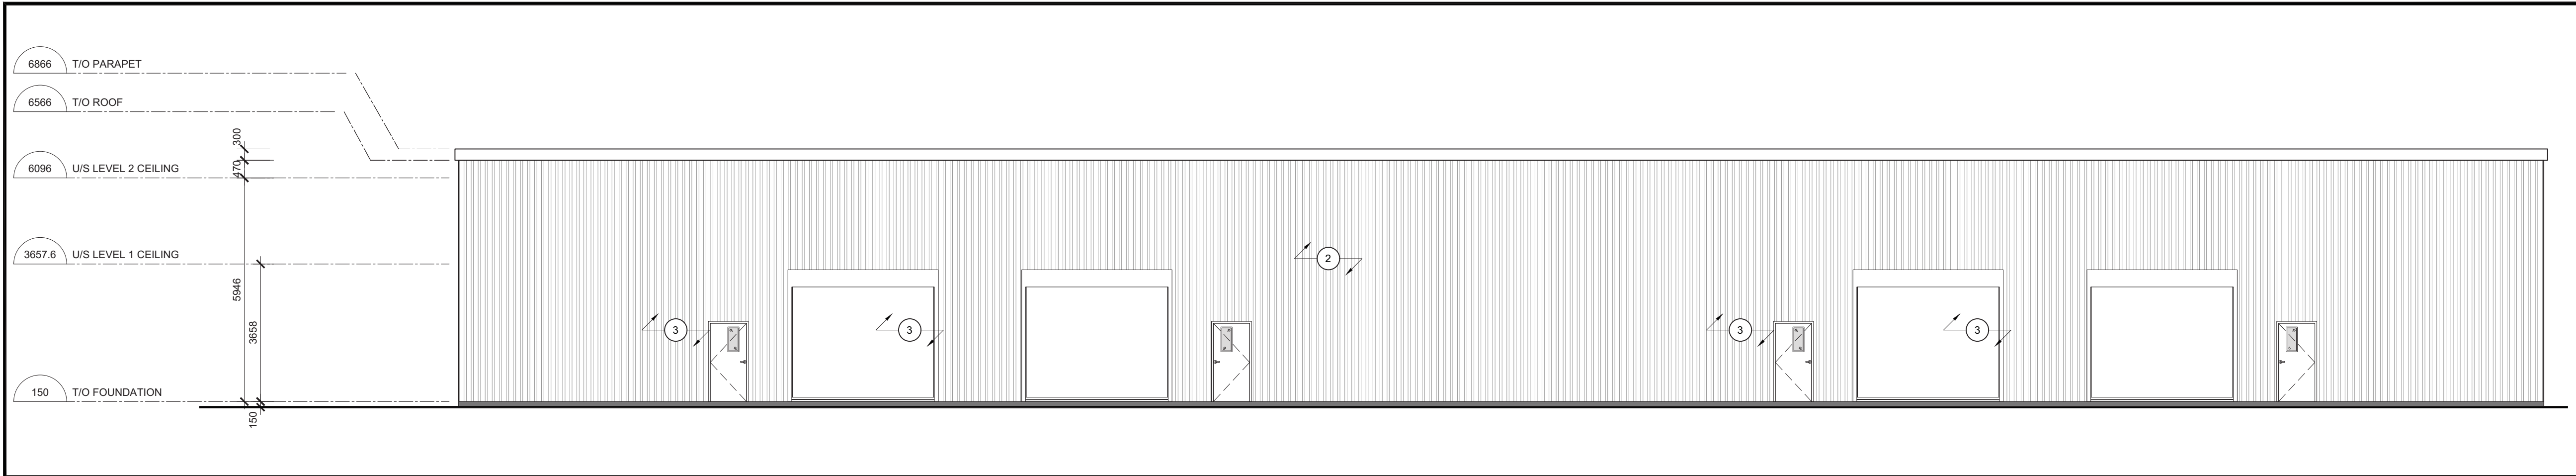


4 North Elevation
A102 Scale = 1:100

LEGEND FOR DRAWING A102:

1. BRICK VENEER.
2. CORRUGATED METAL SIDING.
3. OVERHEAD DOOR

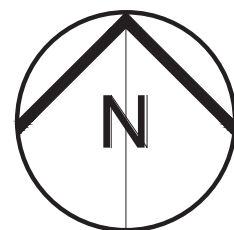

CONSTRUCTION NORTH

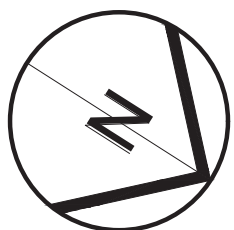

TRUE NORTH

3	Issued for City's Comments	10.09.25
2	Issued for City's Comments	29.04.25
1	Issued for Site Plan Approval	10.01.25
No N°	ISSUE/REVISION ÉMISSION/RÉVISION	DATE DD/MM/YY



1066 Somerset Street West, Suite 200, Ottawa Ontario, K1Y 4T3
Telephone: 613.724.9914 E-mail: architecture@brydengibson.ca

PROJECT NAME 1386-1394 GREELY LANE

1386-1394
GREELY LANE

1386-1394 Greely Ln, Greely, ON K4P 1A1

DRAWING TITLE ELEVATIONS

ELEVATIONS

JOB No 768-23	N° DE PROJET	DATE APR 2025	DATE
SCALE 1:100	ECHELLE	PRINTING SCALE/ ECHELLE D'IMPRESSION	
CONCEPTION BY SG	CONÇUS PAR	IF THIS BAR IS NOT 25mm LONG, ADJUST YOUR PRINTING SCALE.	
DRAWN BY SB	DESSINÉ PAR	SI CETTE LIGNE NE MESURE PAS 25mm, AJUSTEZ VOTRE ECHELLE D'IMPRESSION.	
CHECKED BY SG	VÉRIFIÉ PAR		
ARCHITECT'S STAMP ONTARIO ASSOCIATION OF ARCHITECTS SUZANNE GIBSON LICENCE 8808	DRAWING No A102	DESSIN N°	
SCAU D'ARCHITECTE	REVISION No 1	REVISION N°	