


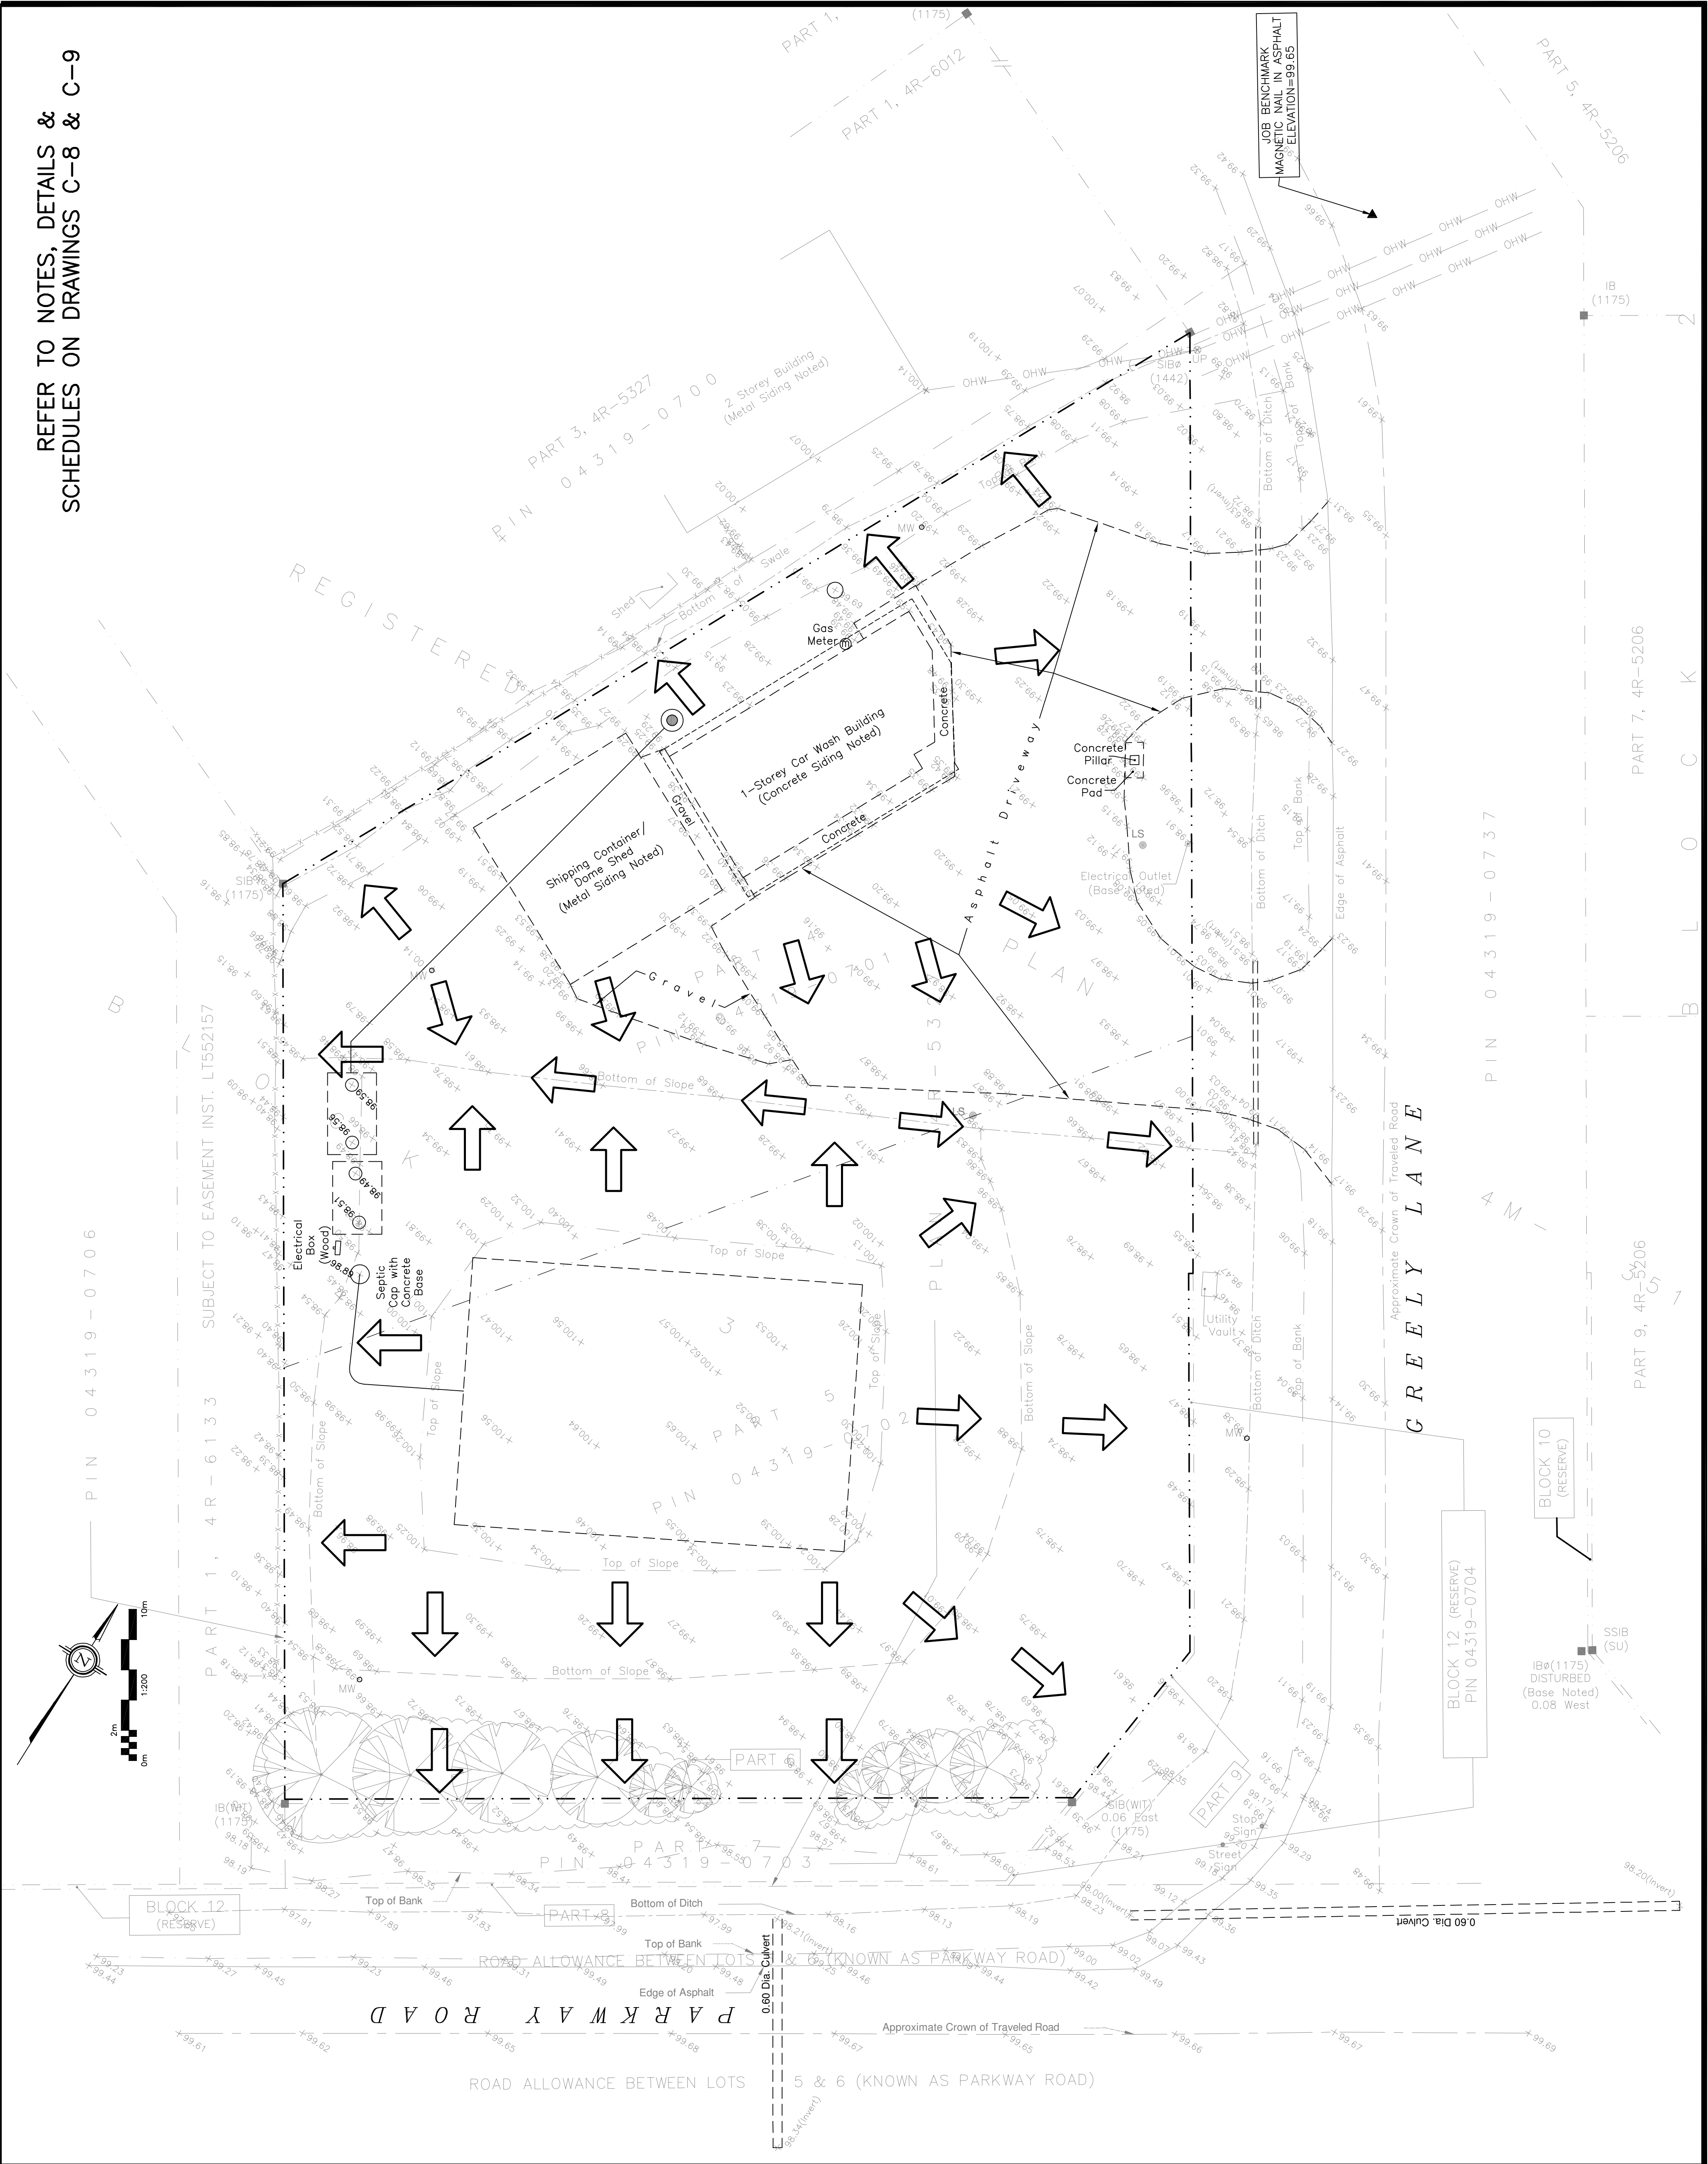

REFER TO NOTES, DETAILS &
SCHEDULES ON DRAWINGS C-8 & C-9



KEY PLAN



No.	DATE	REVISION
4	SEP 29-25	RE-ISSUED FOR APPROVAL
3	MAR 6-25	RE-ISSUED FOR APPROVAL
2	JAN 13-25	ISSUED FOR APPROVAL
1	DEC 18-24	ISSUED FOR COORDINATION

D. B. GRAY ENGINEERING INC.
Structural Management - Grading & Drainage - Survey & Survey Services - Remediation
7000 Long Point Circle
Ottawa, Ontario
d.gray@dbgrayengineering.com
613-425-8044

PROPOSED
1-STORY BUILDING
1386-1394 GREELY LANE
GREELY, ONTARIO

Drawing Title
**PRE-DEVELOPMENT
DRAINAGE PLAN**

Engineer's Seal
D.B.G.
H. Scale
1:200
V. Scale
1:200
Date
SEP 20-24
Job No.
24015

LICENSED PROFESSIONAL ENGINEER
11616602
SEP 25-25
PROVINCE OF ONTARIO
NOT VALID UNLESS
SIGNED & DATED

Drawing No.
C-7
of **9**