




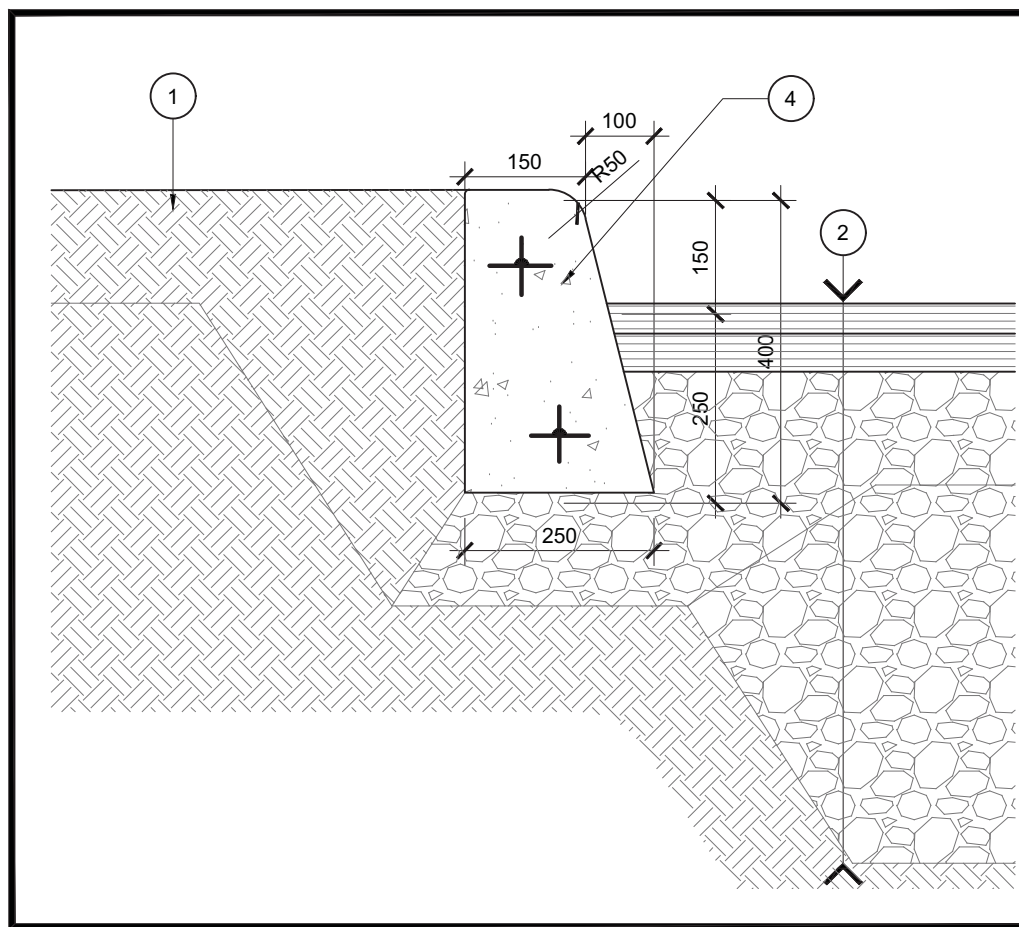


1 Sod / Curb - Detail
Scale = 1:10

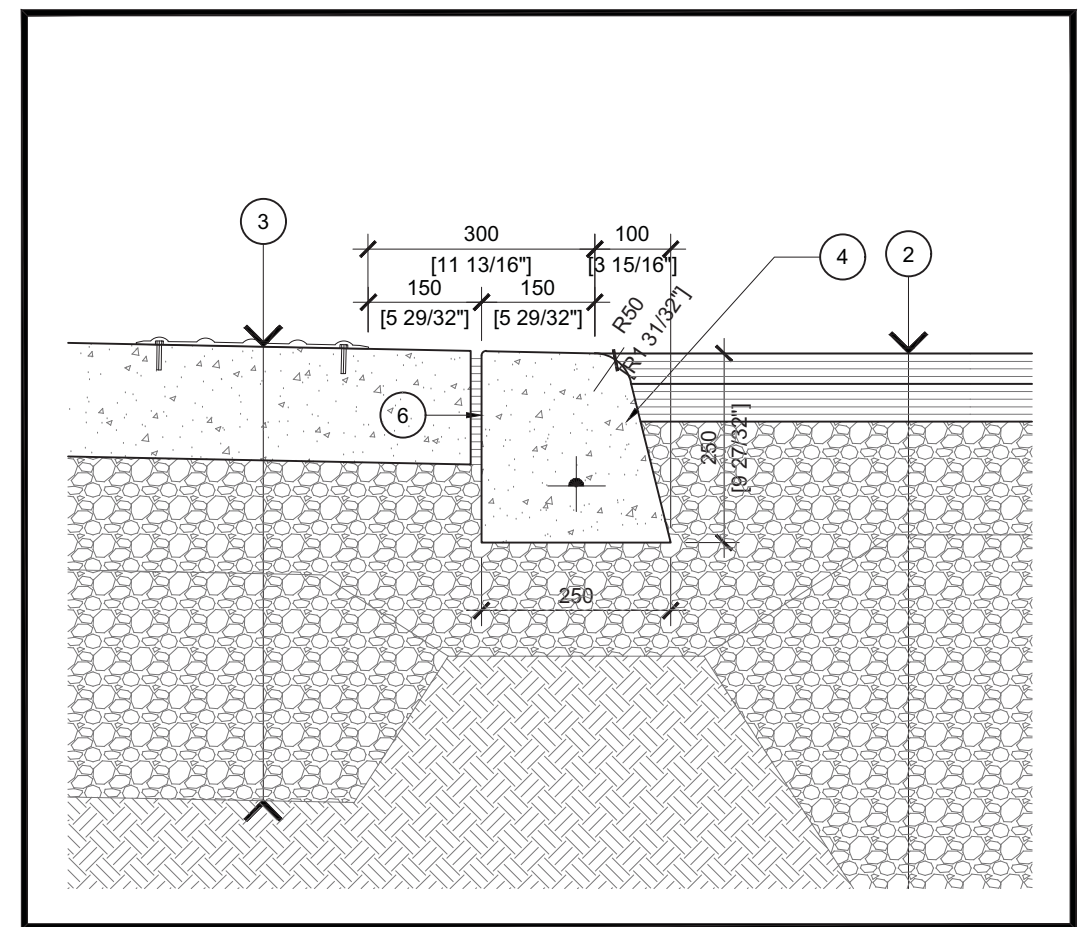


2 Sod / Curb - Detail
Scale = 1:10

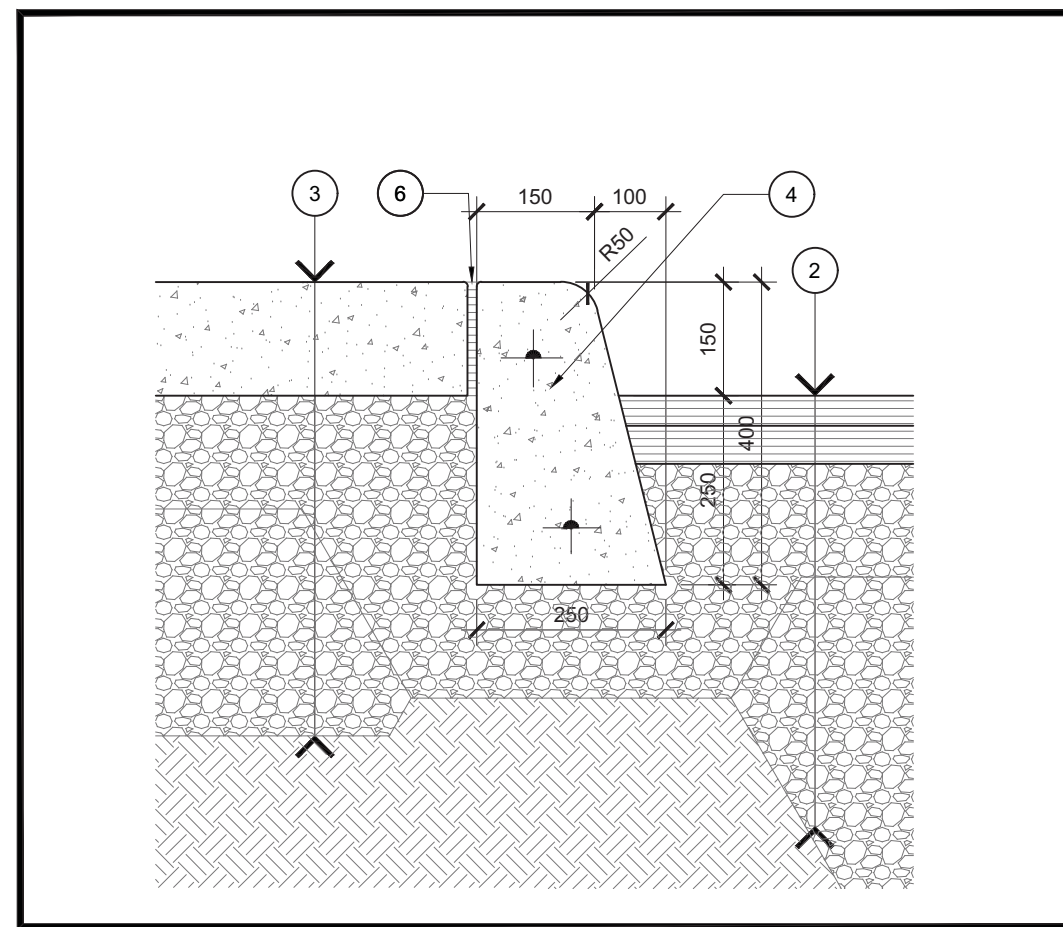


3 Sod / Curb - Detail
Scale = 1:10

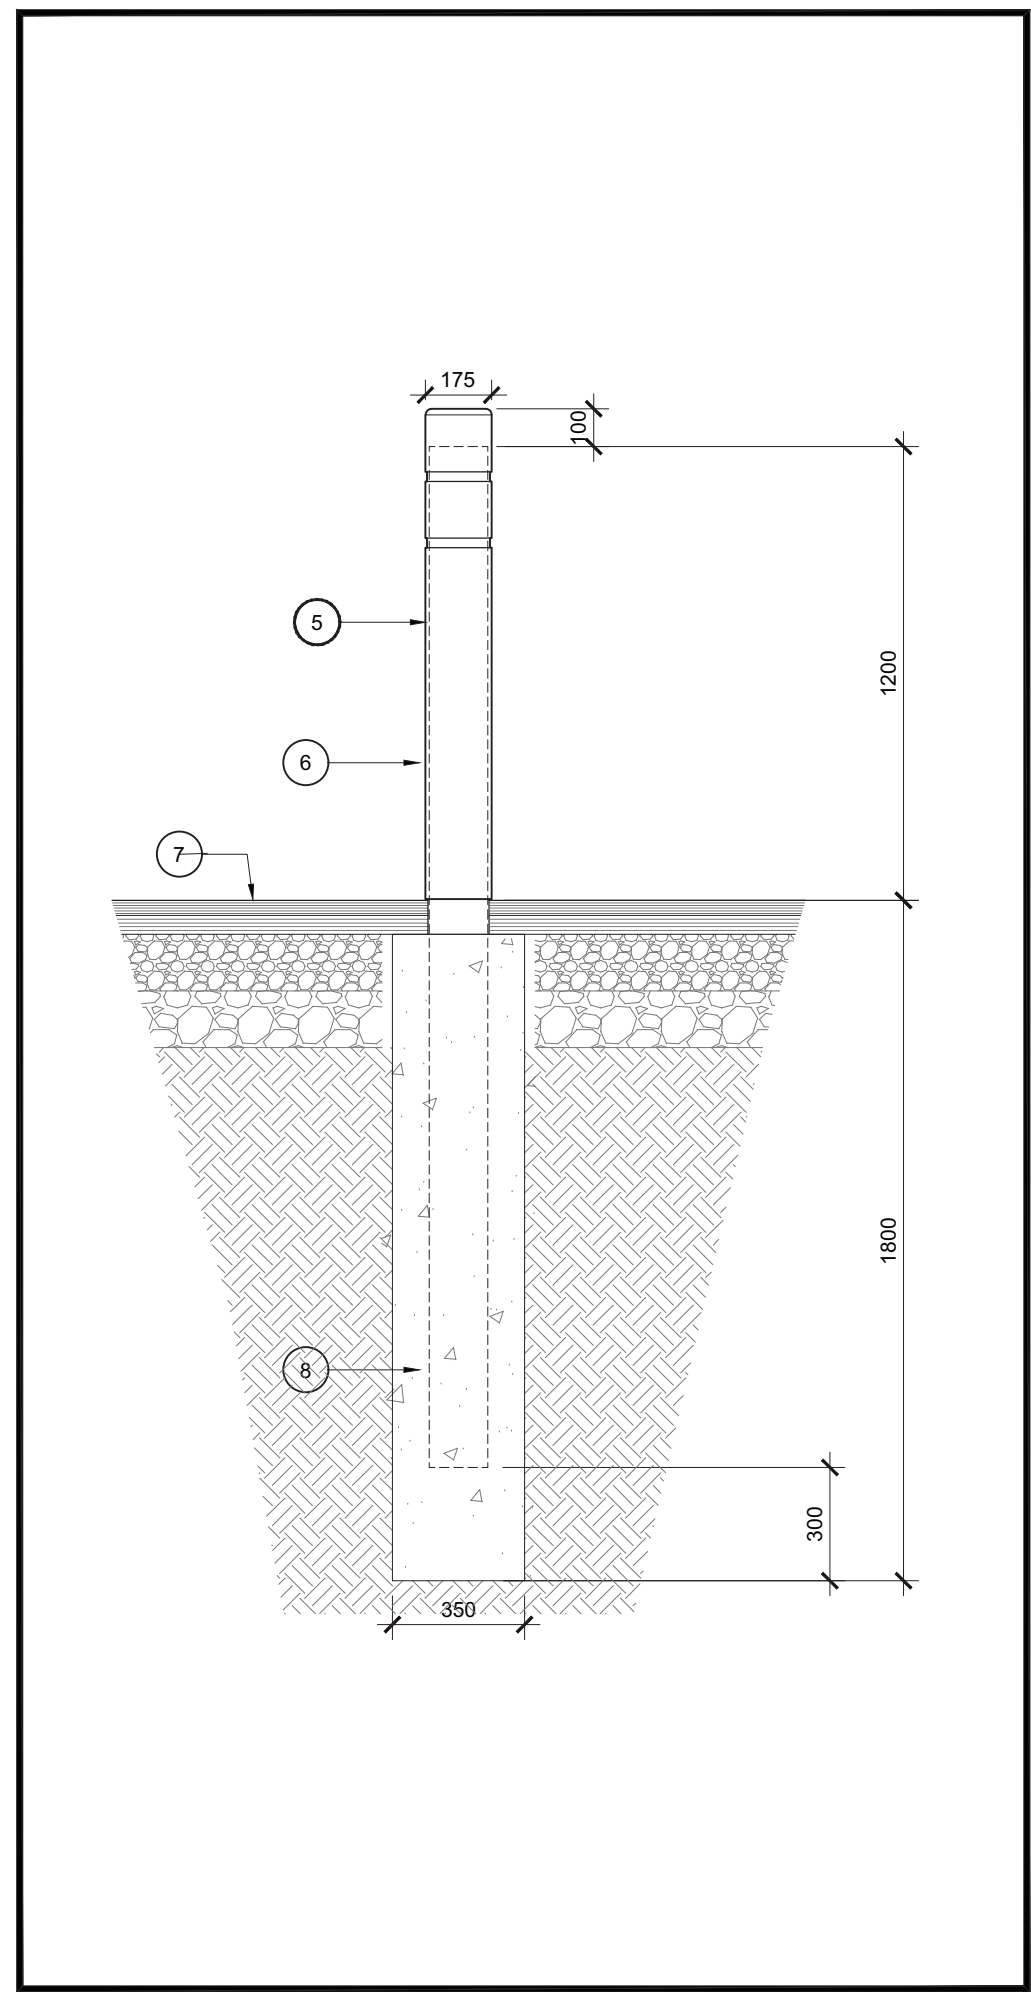


4 Bollard Section
Scale = 1:20

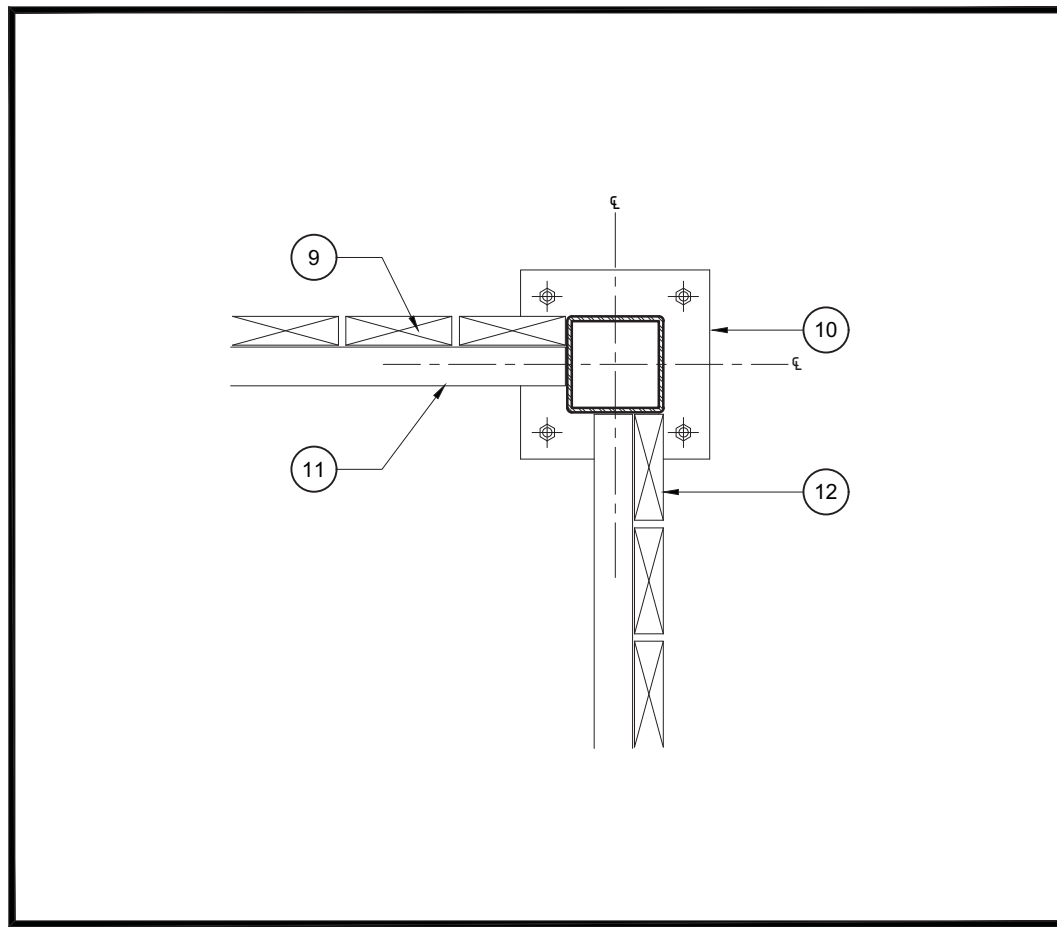


5 Enclosure Corner Detail
Scale = 1:10

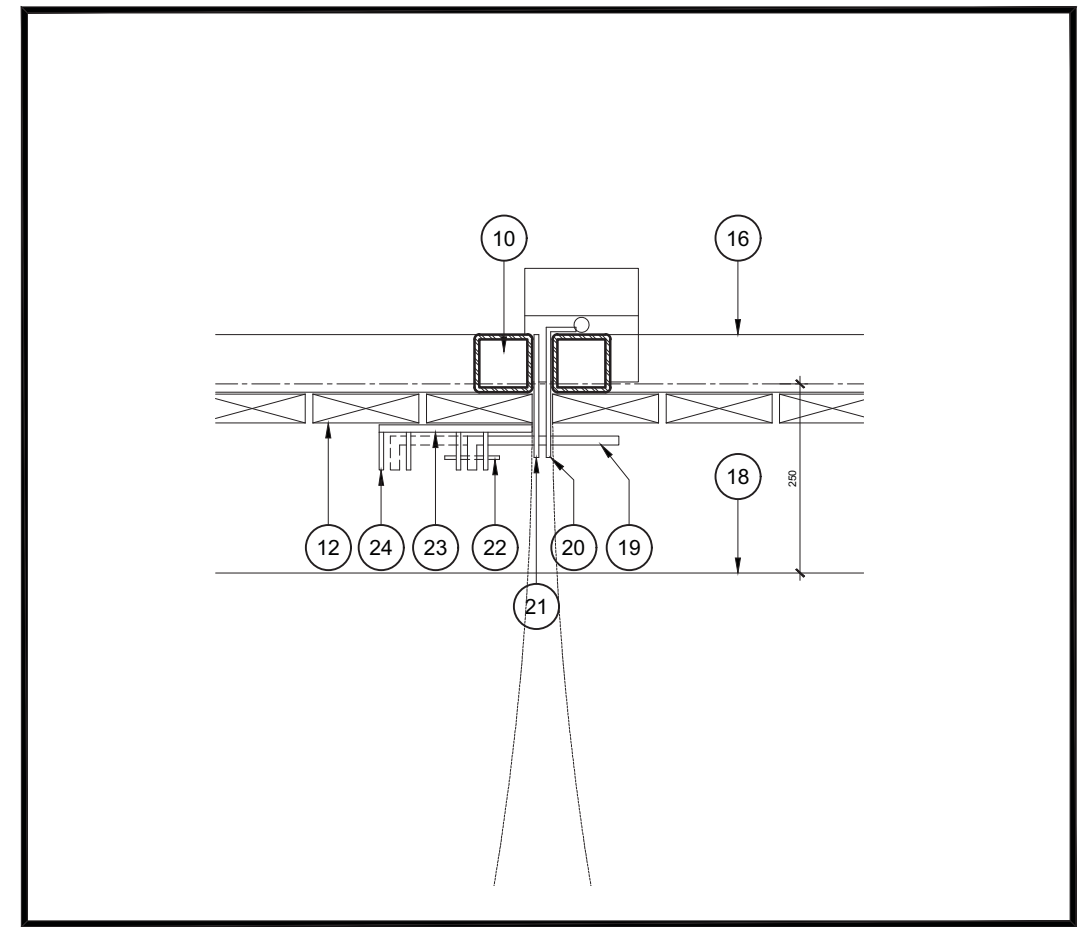


6 Enclose Gate Hinges Detail
Scale = 1:10

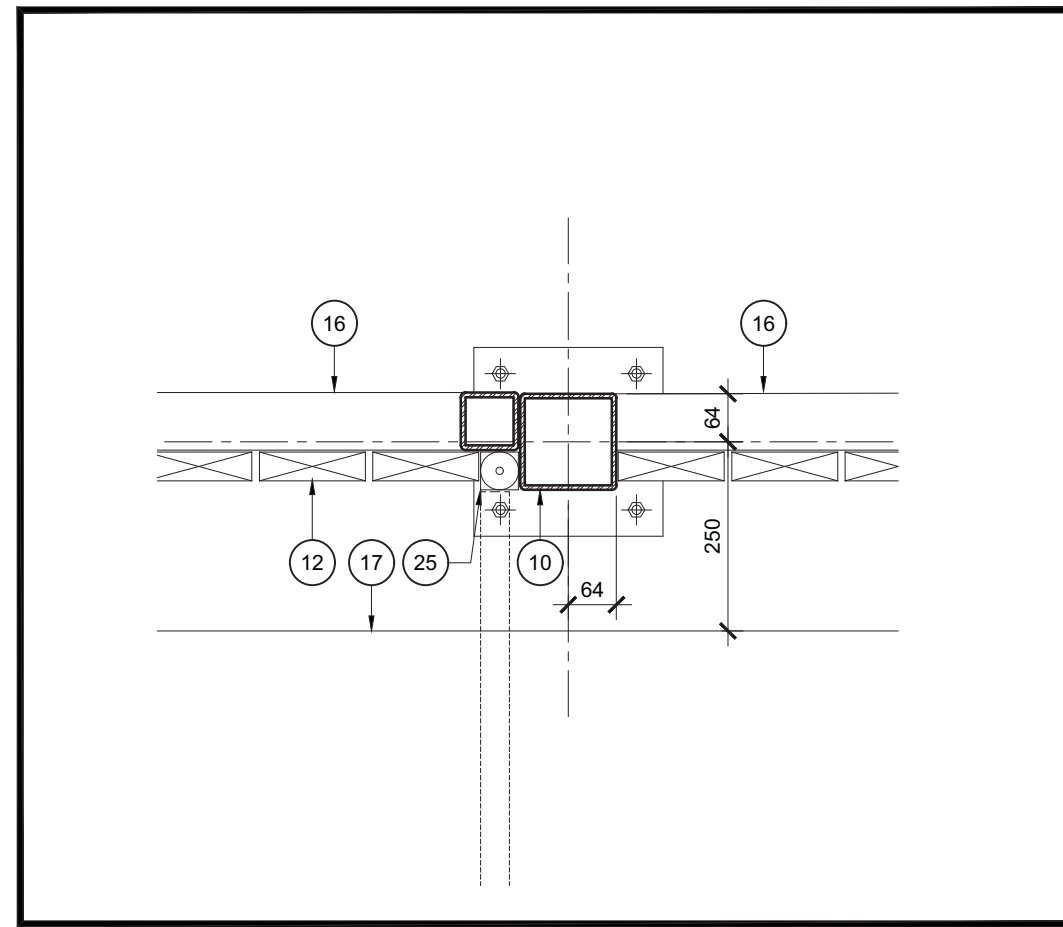

7 Enclose Latch
Scale = 1:10

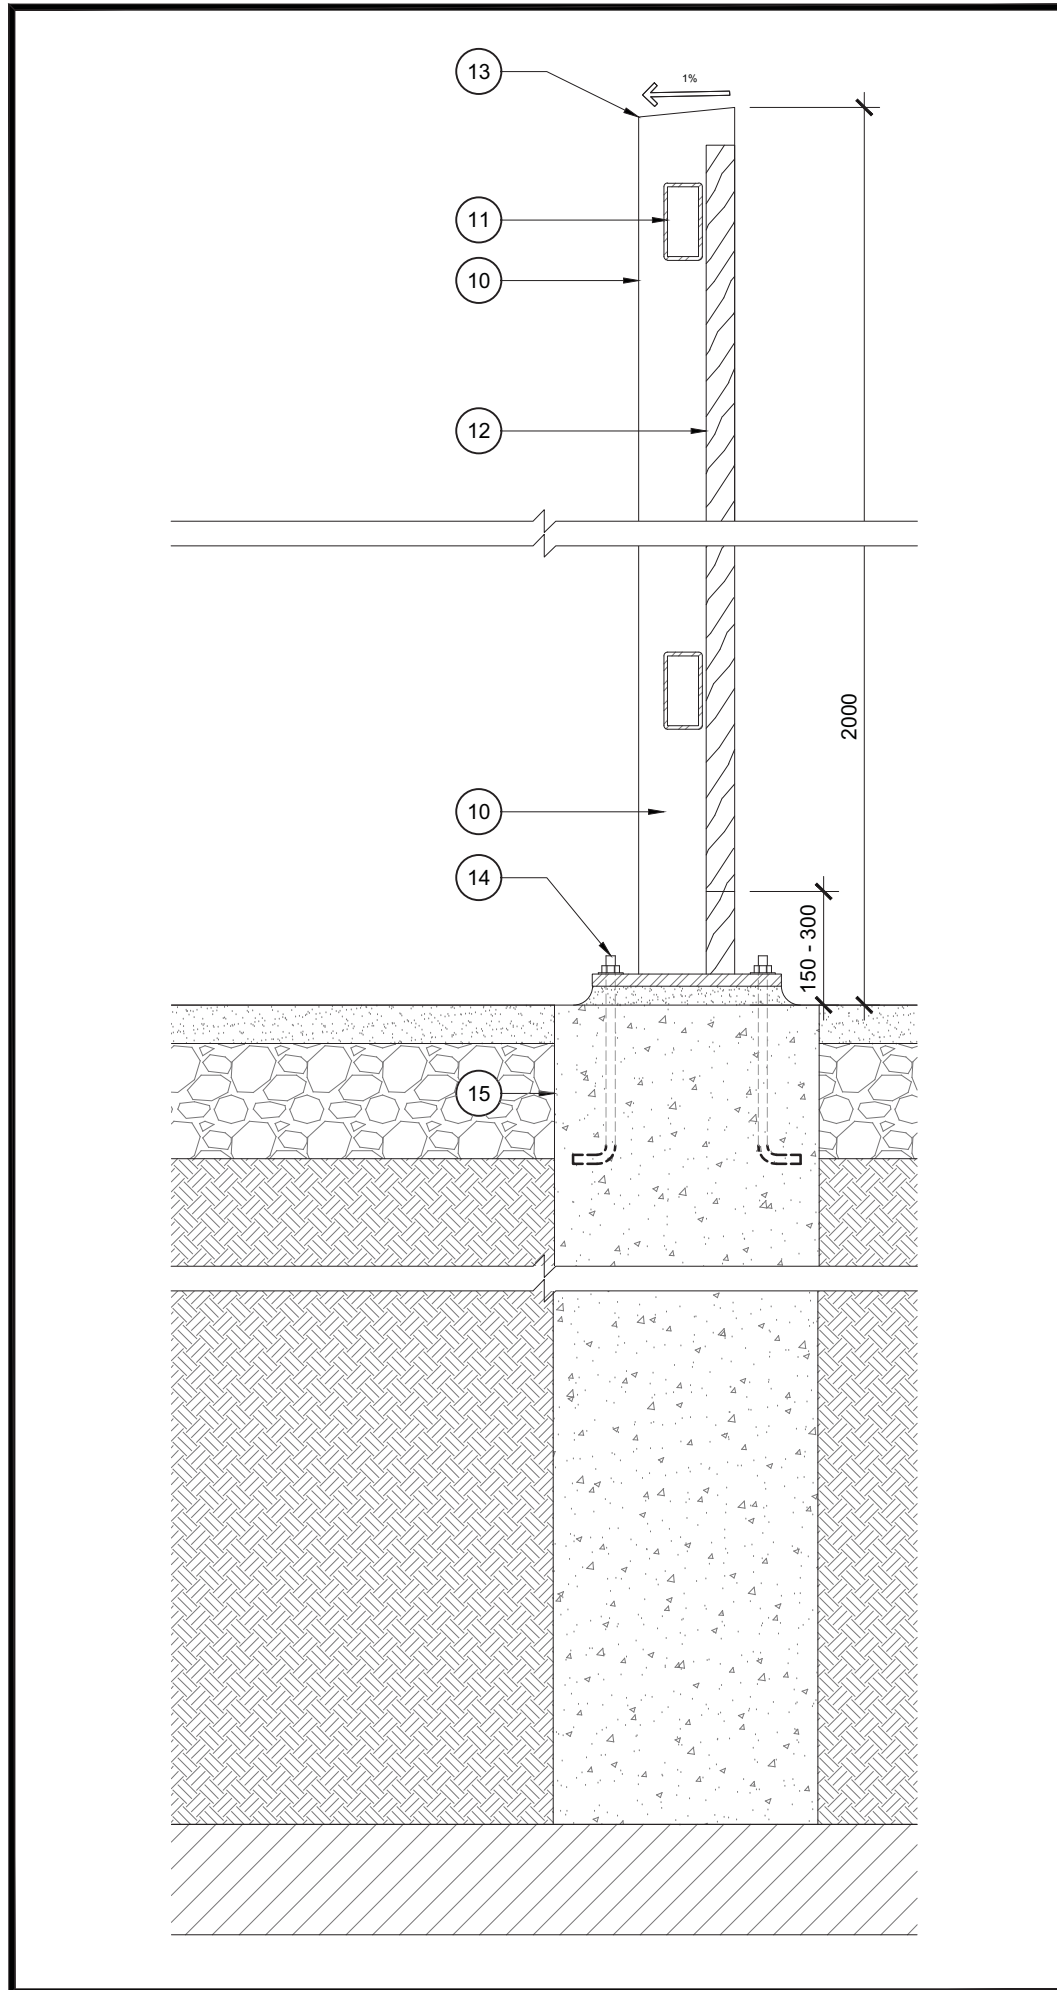



5 Enclosure Corner Detail
Scale = 1:10

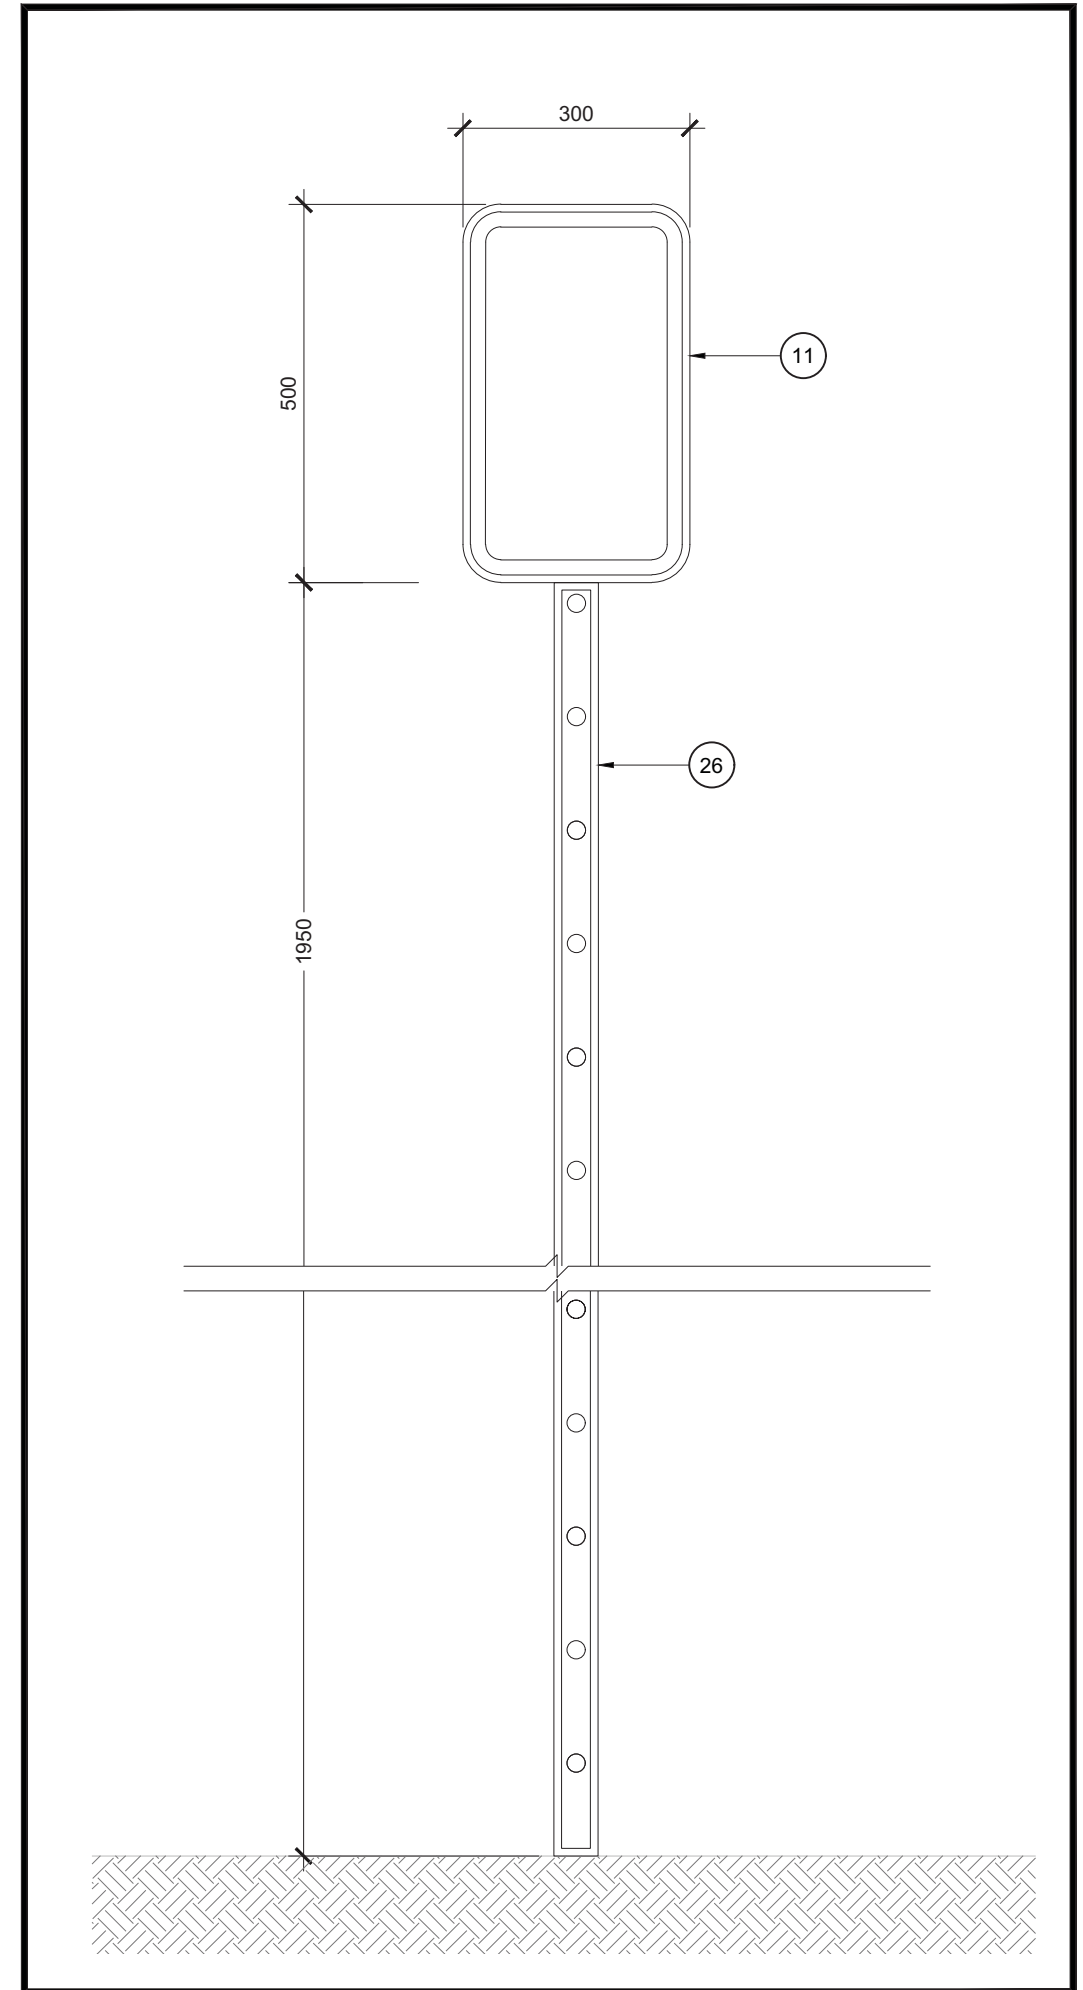

6 Fire route and Barrier Free Signage
Scale = 1:10

NOTES FOR DRAWING A103:

- LANDSCAPED AREA
- HEAVY DUTY ASPHALT PAVING:
 - 40 mm HL-3 SURFACE COURSE ASPHALTIC CONCRETE
 - 50 mm HL-8 BINDER COURSE ASPHALTIC CONCRETE
 - 150 mm COMPACTED OPSS GRANULAR 'A' BASE
 - 500 mm COMPACTED OPSS GRANULAR 'B' TYPE II SUB-BASE
- CONCRETE SIDEWALK:
 - 150 mm CONCRETE
 - 150 mm COMPACTED OPSS GRANULAR 'A' BASE
 - 300 mm COMPACTED OPSS GRANULAR 'B' TYPE II SUB-BASE
- NEW CONCRETE CURB.
- BOLLARD COVER.
- 150 mm DIAMETER CONCRETE FILLED STEEL TUBE.
- REINSTATE PAINTED PARKING SPACE LINES.
- STEEL TUBE TO CAST IN CONCRETE MIN. 1500 mm.
- 19mm PLYWOOD
- 127 x 127 x 6mm H.S.S. STEEL POST.
- 102 x 50 x 5mm H.S.S. STEEL FRAME - TYPICAL.
- 38 x 140mm PRESSURE TREATED LUMBER SPACED @150mm O.C. FINISHES TO MATCH EXISTING.
- 127 x 127 x 6mm H.S.S., C/W 5mm WELDED TO CAP.
- BASE PLATE WELDED TO UNDERSIDE OF POST. 250 x 250 x 12mm STEEL PLATE ON 25mm SETTING BED C/W 4-12M DIA. ANCHOR BOLTS.
- 350mm SONO TUBE TO EXTEND 200mm BELOW GRADE.
- GATE CONSTRUCTION:
 - 76.2 x 76.2 x 6.35mm H.S.S. ALL 4 SIDES AND DIAGONAL.
- EDGE OF CONCRETE SLAB.
- EDGE OF CONCRETE SLAB.
- 12mm DIA. x 200mm LONG STAINLESS STEEL SURFACE BOLT.
- GATE LATCH.
- 50 x 50 x 6mm BOLT GUIDES WELDED TO GATE FRAMES.
- LOCKING DEVICE.
- 100 x 200 x 10mm STEEL PLATE FASTENED TO PRESSURE TREATED LUMBER FACING.
- 50 x 50 x 6mm BOLT REST.
- HEAVY DUTY CUSTOM PIVOT HINGE.
- METAL POST

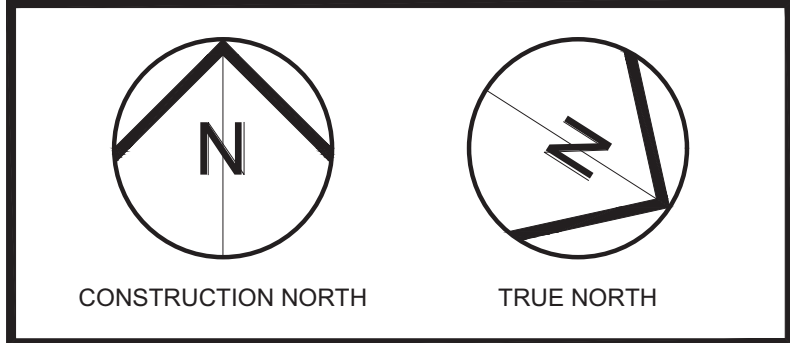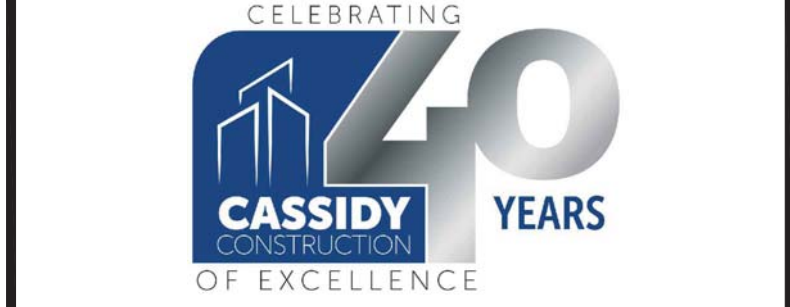

3	Issued for City's Comments	10.09.25
2	Issued for City's Comments	29.04.25
1	Issued for Site Plan Approval	10.01.25
No N°	ISSUE/REVISION ÉMISSION/RÉVISION	DATE DD/MM/YY



PROJECT NAME 1386-1394 GREELY LANE		NOM DU PROJET 1386-1394 Greely Ln, Greely, ON K4P 1A1	
DRAWING TITLE Site Plan Details		TITRE DU DESSIN Site Plan Details	
JOB No 768-23	N° DE PROJET	DATE APR 2025	DATE
SCALE As Noted	ECHELLE	PRINTING SCALE/ ÉCHELLE D'IMPRESSION	
CONCEPTION BY SG	CONÇUS PAR	IF THIS BAR IS NOT 25mm LONG, ADJUST YOUR PRINTING SCALE.	
DRAWN BY CT	DESSINÉ PAR	SI CETTE LIGNE NE MESURE PAS 25mm, AJUSTER VOTRE ÉCHELLE D'IMPRESSION.	
CHECKED BY SG	VÉRIFIÉ PAR	DRAWING No	DESSIN N°
ONTOARIO ASSOCIATION OF ARCHITECTS Bryden Gibson SUZANNE GIBSON LICENCE 8808		A103	
SCEAU D'ARCHITECTE		REVISION No REVISION N°	1