


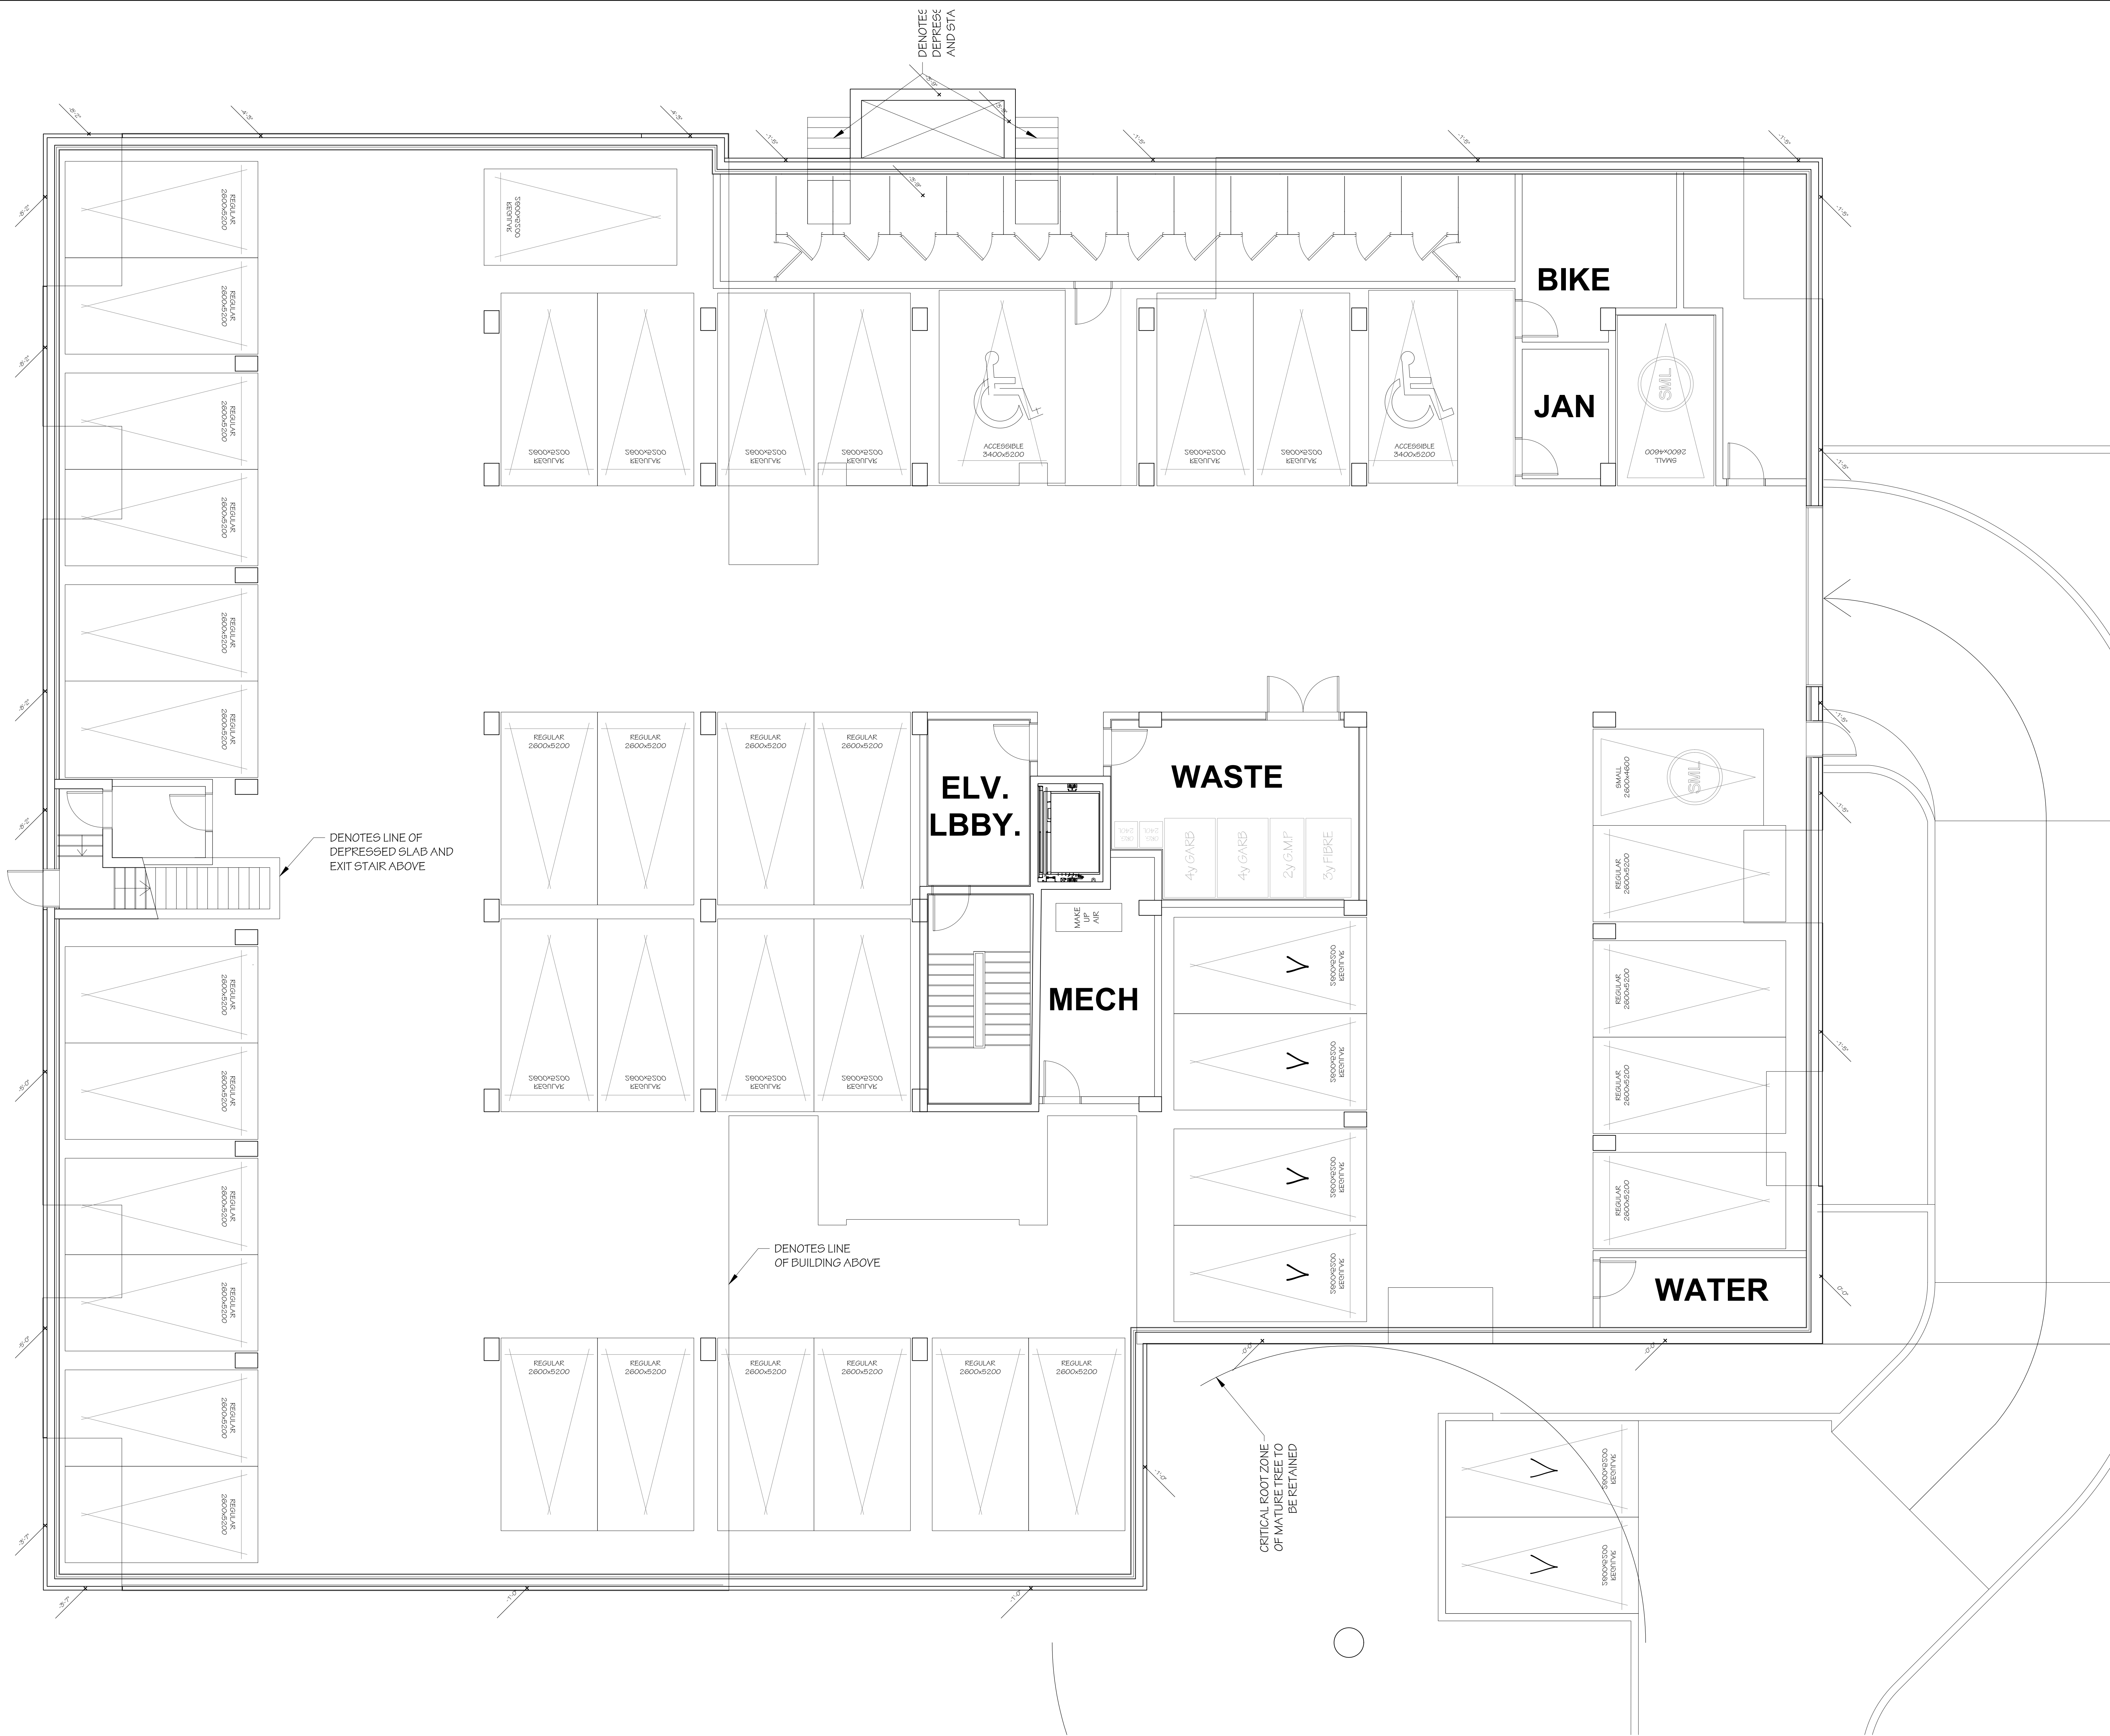

1	10/10/2025	ISSUED FOR SPA
NO.	DATE	REVISION

IT IS THE RESPONSIBILITY OF THE APPROPRIATE CONTRACTOR TO CHECK AND VERIFY ALL DIMENSIONS ON SITE AND REPORT ALL ERRORS AND/OR OMISSIONS TO THE ARCHITECT.

ALL CONTRACTORS MUST COMPLY WITH ALL PERTINENT CODES AND BY-LAWS.

DO NOT SCALE DRAWINGS.

THIS DRAWING MAY NOT BE USED FOR CONSTRUCTION UNTIL SIGNED.

COPYRIGHT RESERVED.



Hobin Architecture Incorporated
63 Pamela Street
Ottawa, Ontario
Canada K1S 3K7
T: 613-238-7200
F: 613-238-2005
E: mail@hobinarc.com
hobinarc.com



PROJECT LOCATION:
320 BREN MAUR
LOW-RISE APARTMENT BUILDING
320 BREN MAUR, OTTAWA, ONTARIO

DRAWING TITLE:
BASEMENT FLOOR PLAN

DRAWN BY: JD/KG DATE: AUG/25 SCALE: AS NOTED

PROJECT: 2446
DRAWING NO.:

A2.01

REVISION NO.:

File Number: xxxxxxxxxxxx




COPYRIGHT RESERVED.

HOBIN
ARCHITECTURE

320 BREN MAUR
W-RISE APARTMENT BUILDING
O BREN MAUR, OTTAWA, ONTARIO

VISION NO.:

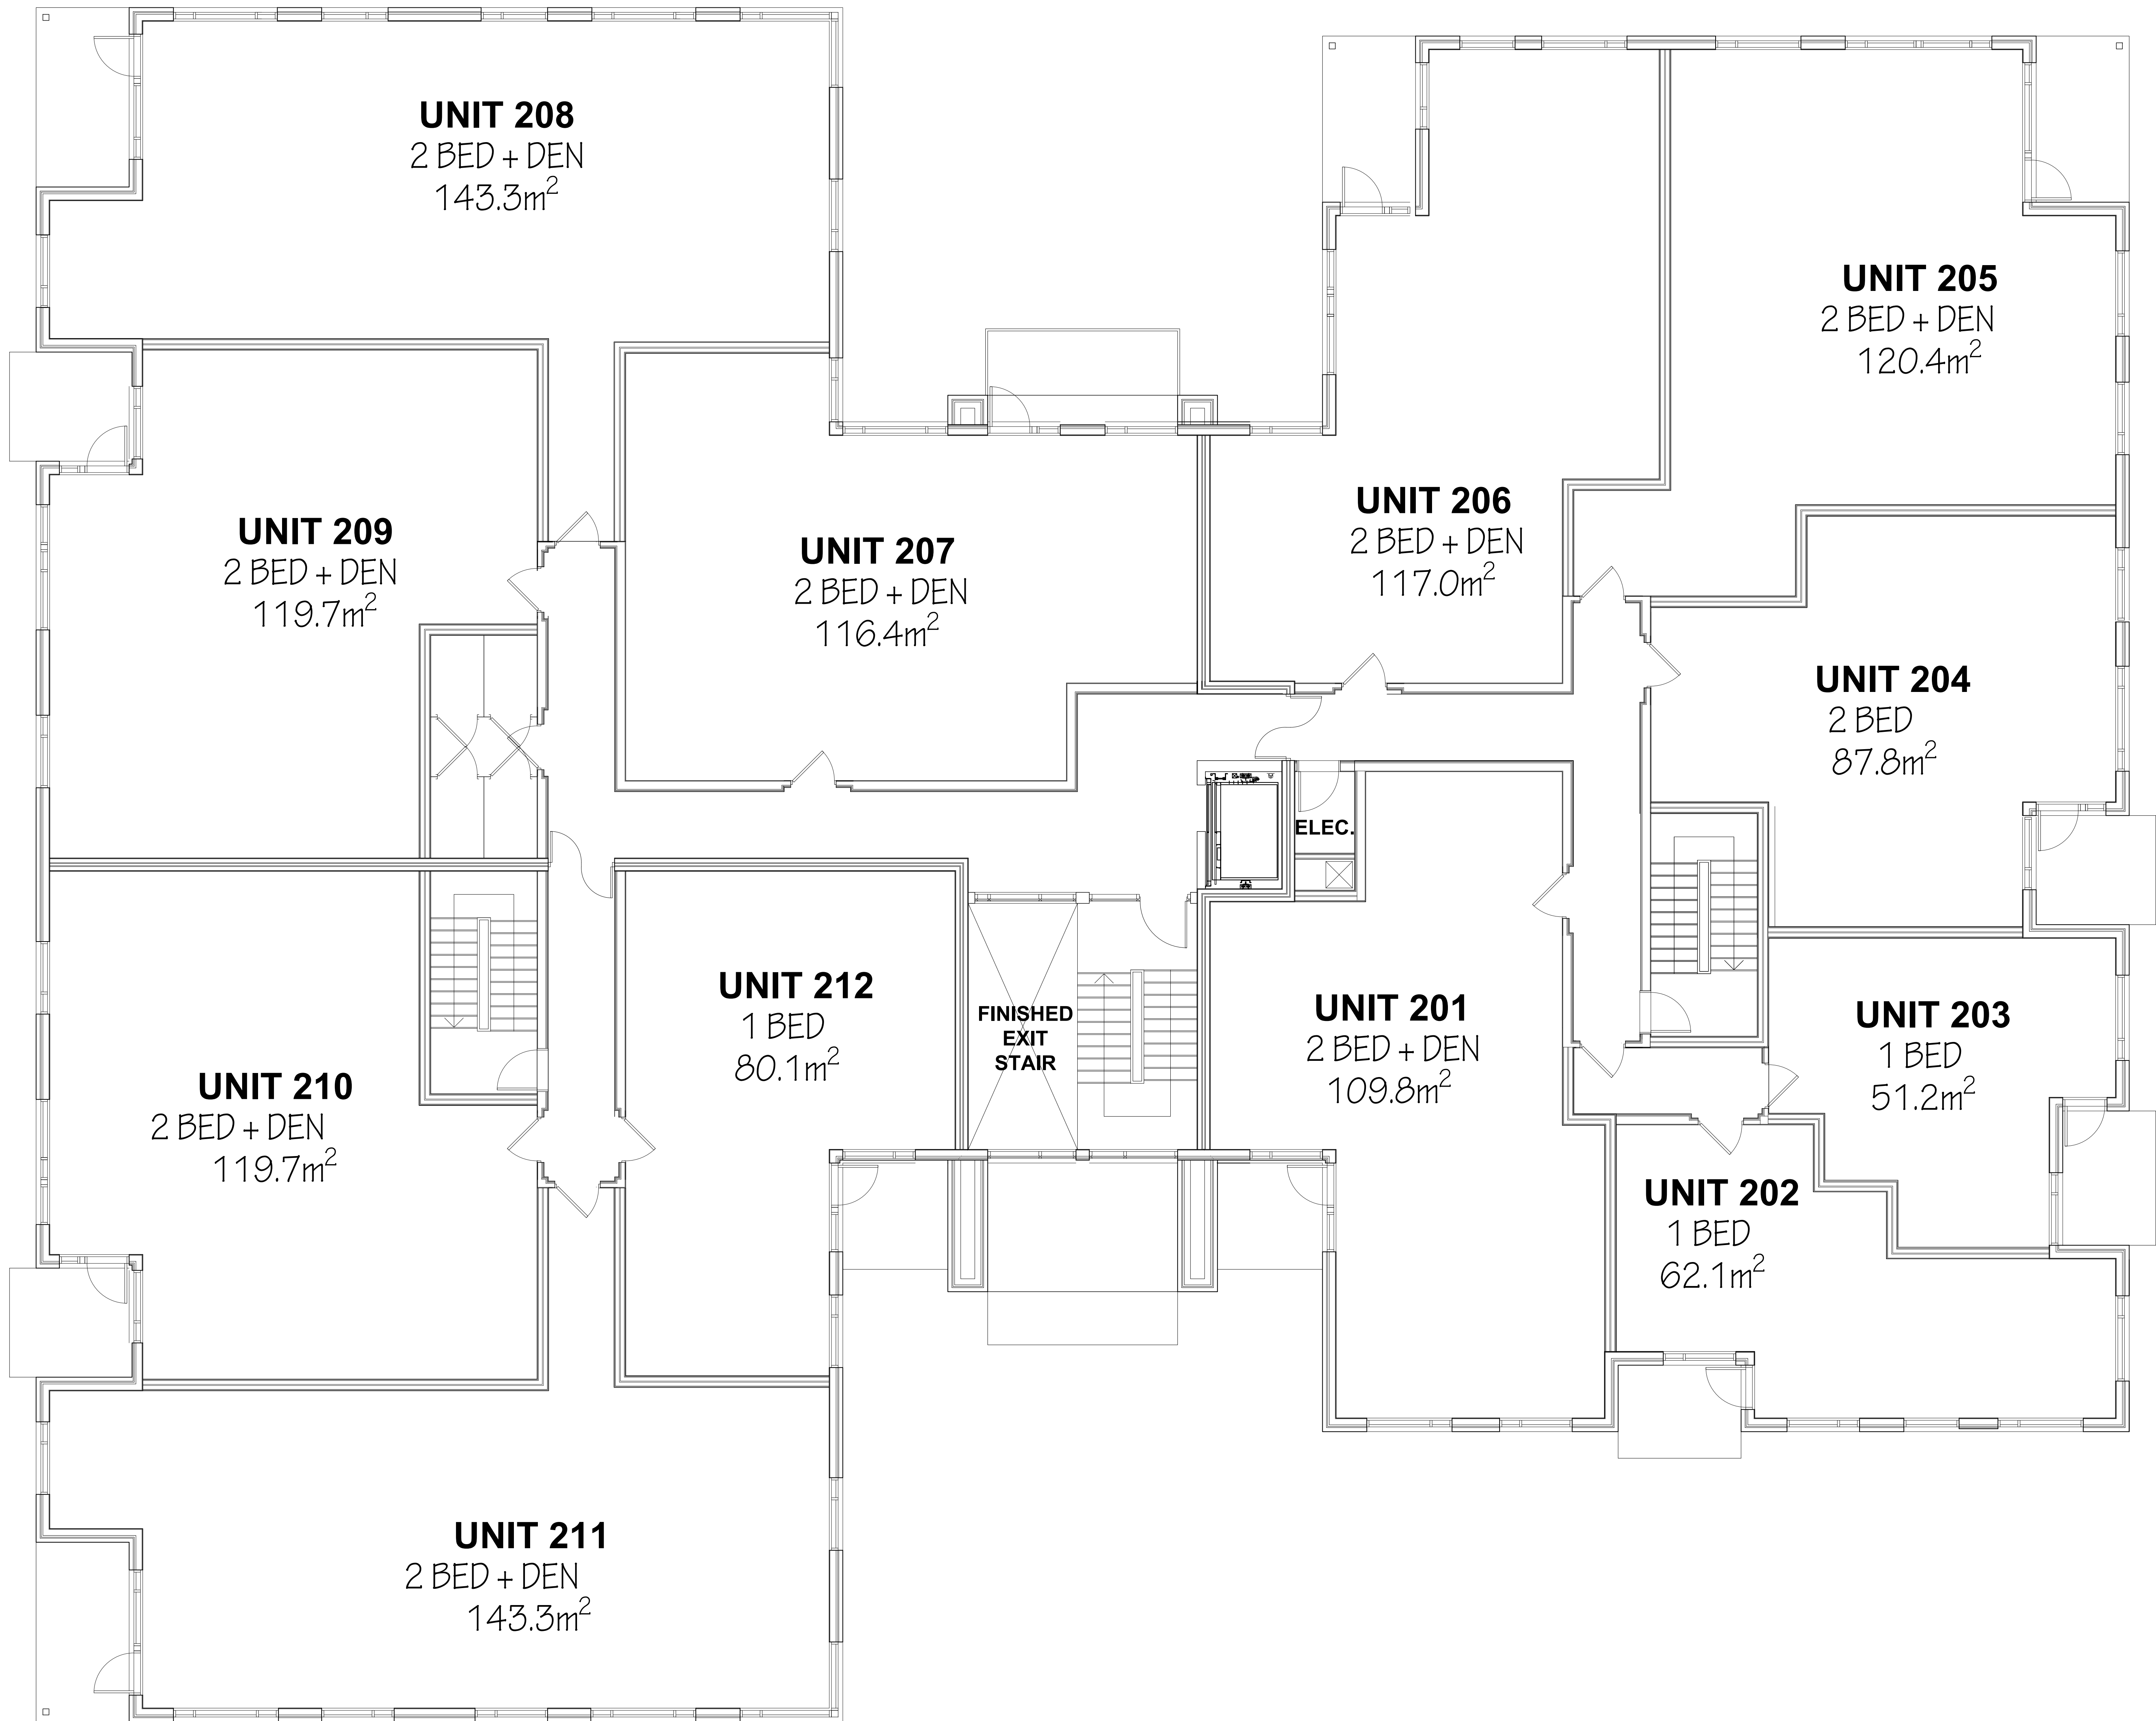

1	10/10/2025	ISSUED FOR SPA
NO.	DATE	REVISION

IT IS THE RESPONSIBILITY OF THE APPROPRIATE CONTRACTOR TO CHECK AND VERIFY ALL DIMENSIONS ON SITE AND REPORT ALL ERRORS AND/OR OMISSIONS TO THE ARCHITECT.

ALL CONTRACTORS MUST COMPLY WITH ALL PERTINENT CODES AND BY-LAWS.

DO NOT SCALE DRAWINGS.

THIS DRAWING MAY NOT BE USED FOR CONSTRUCTION UNTIL SIGNED.


COPYRIGHT RESERVED.

Hobin Architecture Incorporated

63 Pamela Street
Ottawa, Ontario
Canada K1S 3K7

T: 613-238-7200
F: 613-238-2005
E: mail@hobinarc.com

hobinarc.com

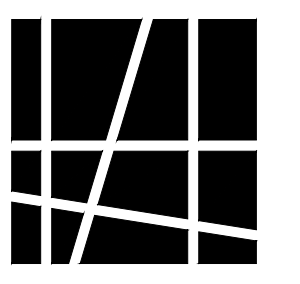

HOBIN
ARCHITECTURE


PROJECT LOCATION:
320 BREN MAUR
LOW-RISE APARTMENT BUILDING
320 BREN MAUR, OTTAWA, ONTARIO

DRAWING TITLE:
SECOND FLOOR PLAN

DRAWN BY: JD/KG	DATE: AUG /25	SCALE: AS NOTED
--------------------	------------------	--------------------

PROJECT: 2446	DRAWING NO.:
------------------	--------------

A2.03	REVISION NO.:
--------------	---------------

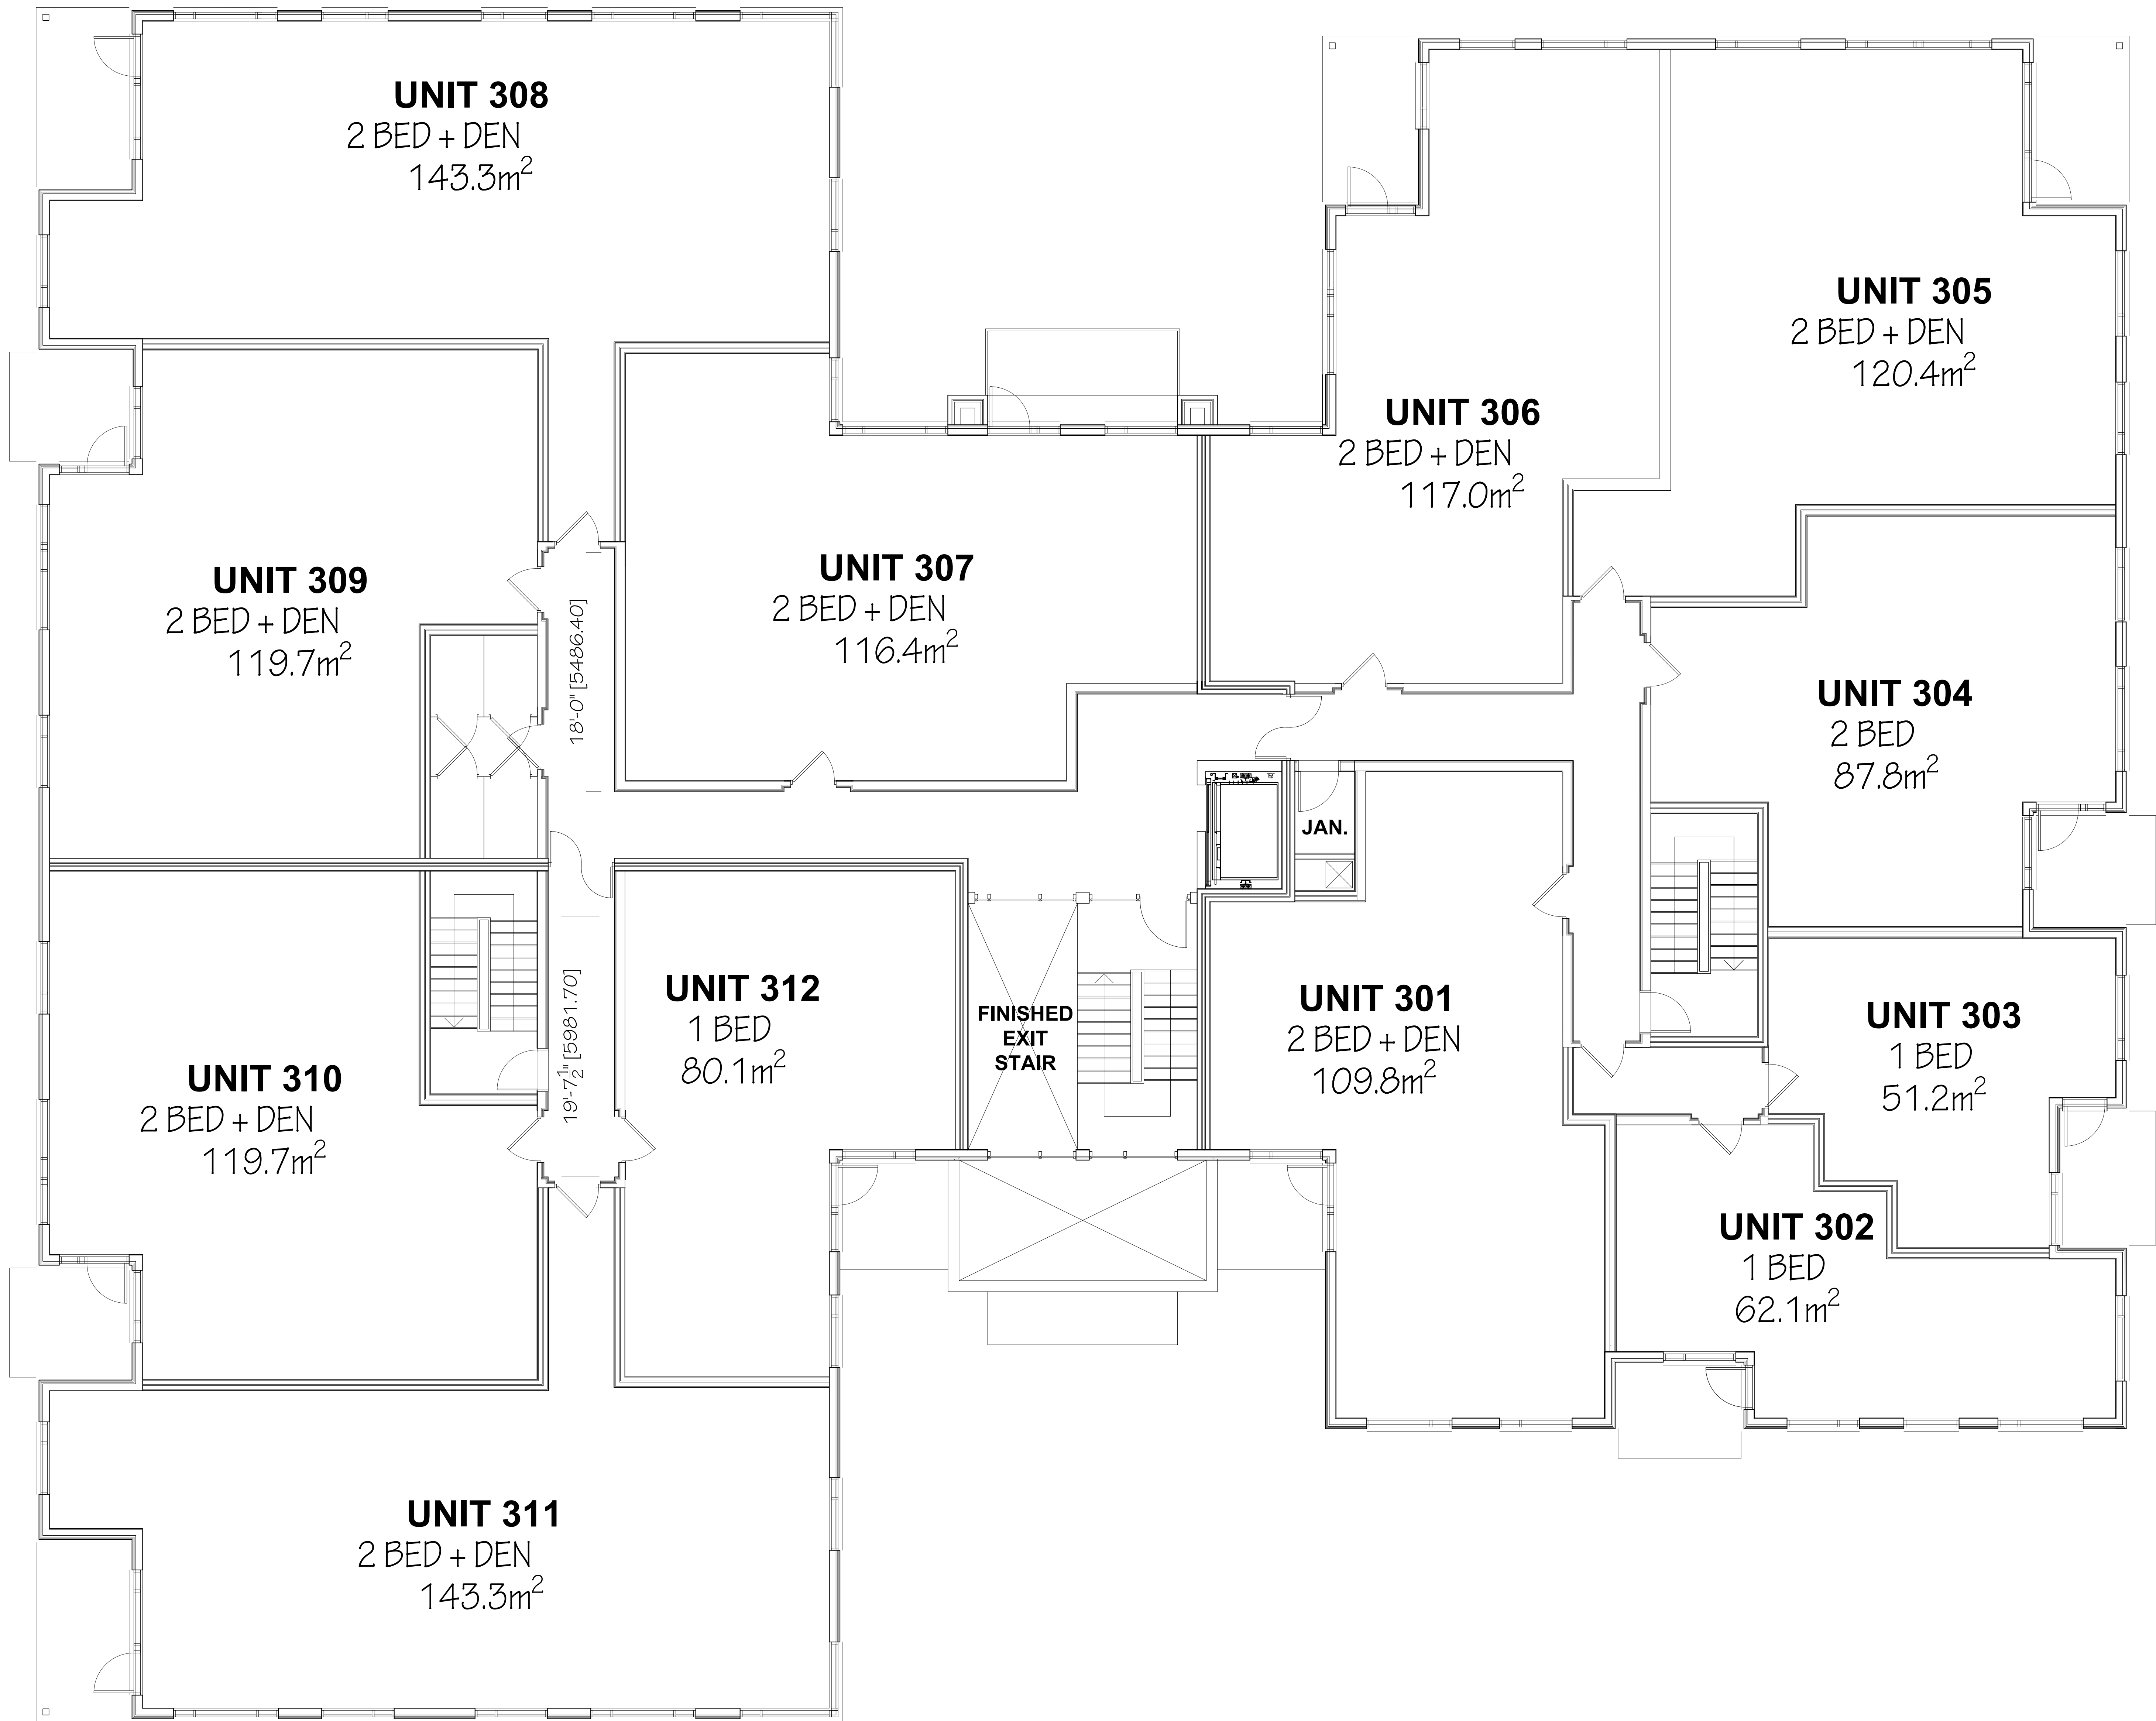

1	10/10/2025	ISSUED FOR SPA
NO.	DATE	REVISION
IT IS THE RESPONSIBILITY OF THE APPROPRIATE CONTRACTOR TO CHECK AND VERIFY ALL DIMENSIONS ON SITE AND REPORT ALL ERRORS AND/OR OMISSIONS TO THE ARCHITECT.		
ALL CONTRACTORS MUST COMPLY WITH ALL PERTINENT CODES AND BY-LAWS.		
DO NOT SCALE DRAWINGS.		
THIS DRAWING MAY NOT BE USED FOR CONSTRUCTION UNTIL SIGNED.		
COPYRIGHT RESERVED.		

Hobin Architecture Incorporated

63 Pamela Street
Ottawa, Ontario
Canada K1S 3K7


T: 613-238-7200
F: 613-238-2005
E: mail@hobinarc.com

hobinarc.com



HOBIN
ARCHITECTURE

PROJECT/LOCATION: 320 BREN MAUR LOW-RISE APARTMENT BUILDING 320 BREN MAUR, OTTAWA, ONTARIO		
DRAWING TITLE: THIRD FLOOR PLAN		
DRAWN BY: JD/KG	DATE: AUG /25	SCALE: AS NOTED
PROJECT: 2446		DRAWING NO.:
		A2.04
		REVISION NO.:

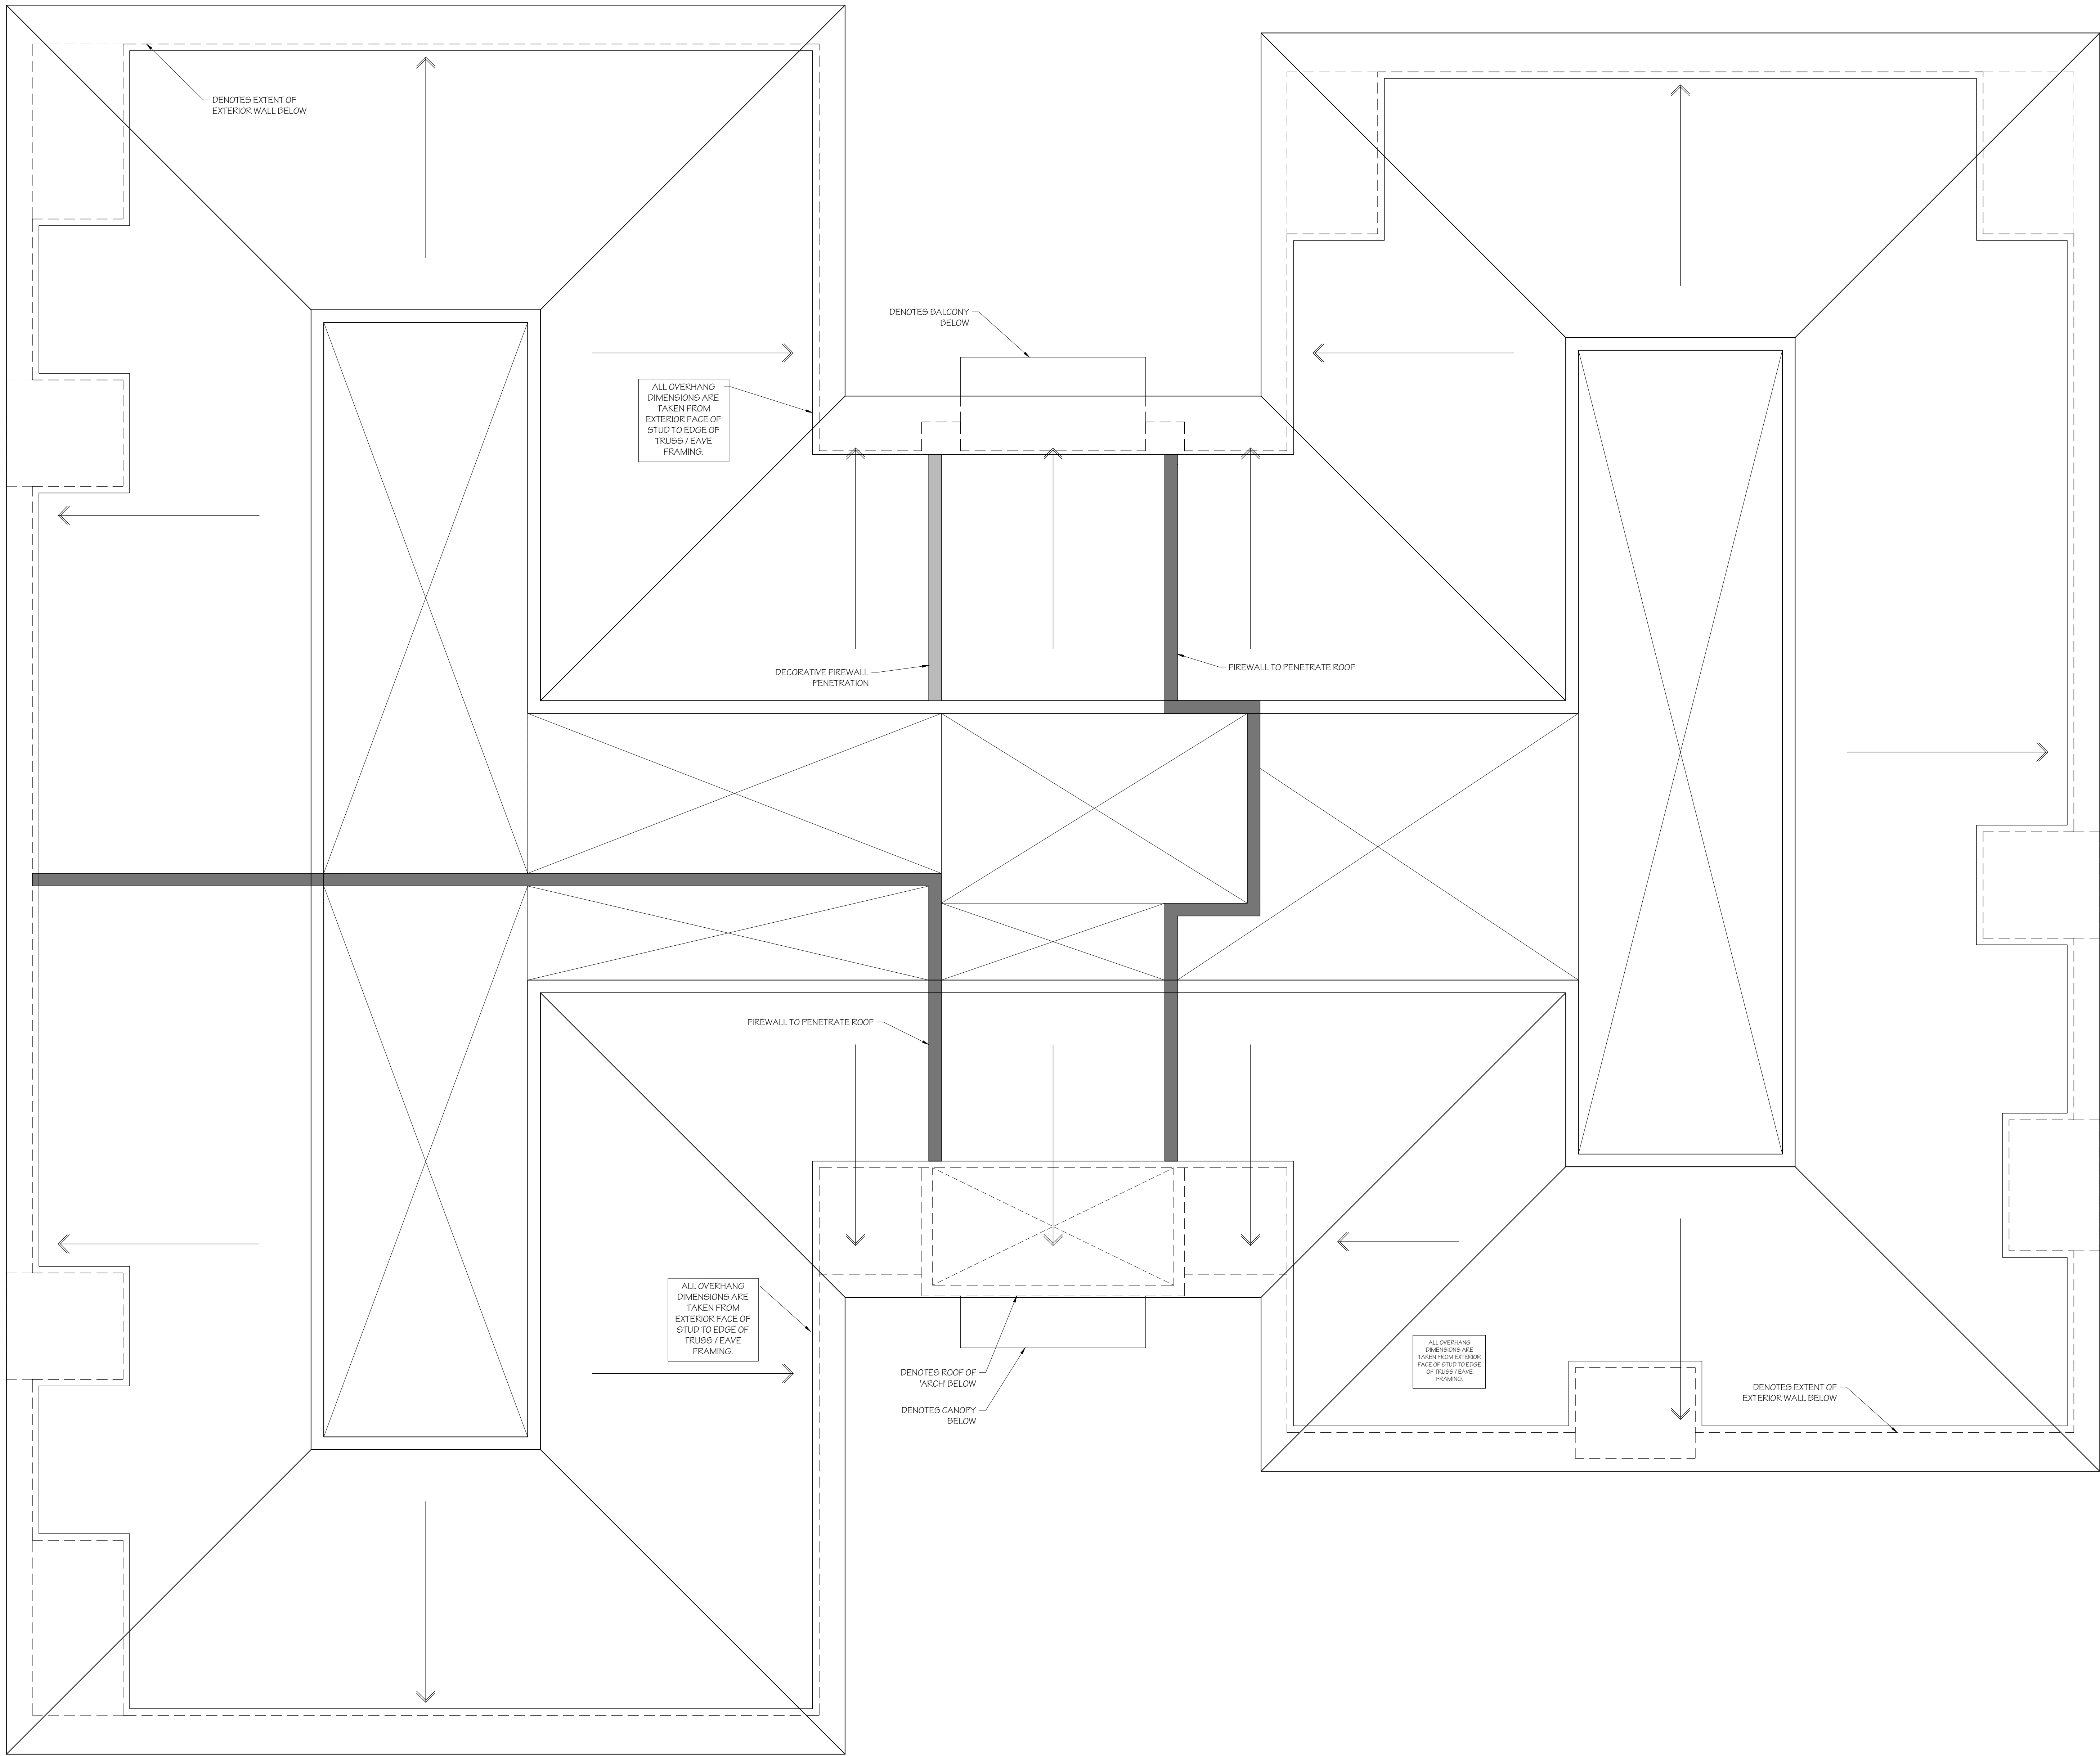

1	10/10/2025	ISSUED FOR SPA
NO.	DATE	REVISION

IT IS THE RESPONSIBILITY OF THE APPROPRIATE CONTRACTOR TO CHECK AND VERIFY ALL DIMENSIONS ON SITE AND REPORT ALL ERRORS AND/OR OMISSIONS TO THE ARCHITECT.

ALL CONTRACTORS MUST COMPLY WITH ALL PERTINENT CODES AND BY-LAWS.

DO NOT SCALE DRAWINGS.

THIS DRAWING MAY NOT BE USED FOR CONSTRUCTION UNTIL SIGNED.

COPYRIGHT RESERVED.

Hobin Architecture Incorporated

63 Pamela Street
Ottawa, Ontario
Canada K1S 3K7

T: 613-238-7200
F: 613-235-2005
E: mail@hobinarc.com

hobinarc.com

HOBIN
ARCHITECTURE

PROJECT/LOCATION:
320 BREN MAUR
LOW-RISE APARTMENT BUILDING
320 BREN MAUR, OTTAWA, ONTARIO

DRAWING TITLE:
ROOF PLAN

DRAWN BY: JD/KG	DATE: AUG /25	SCALE: AS NOTED
PROJECT: 2446		DRAWING NO.:
A2.05		REVISION NO.: