



1650 SHEA ROAD (OTTAWA, ON.)

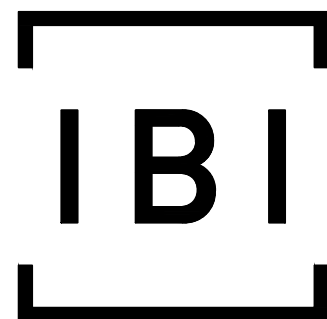

IBI GROUP
400 – 333 Preston Street
Ottawa ON K1S 5N4 Canada
tel 613 225 1311 fax 613 225 9868
ibigroup.com

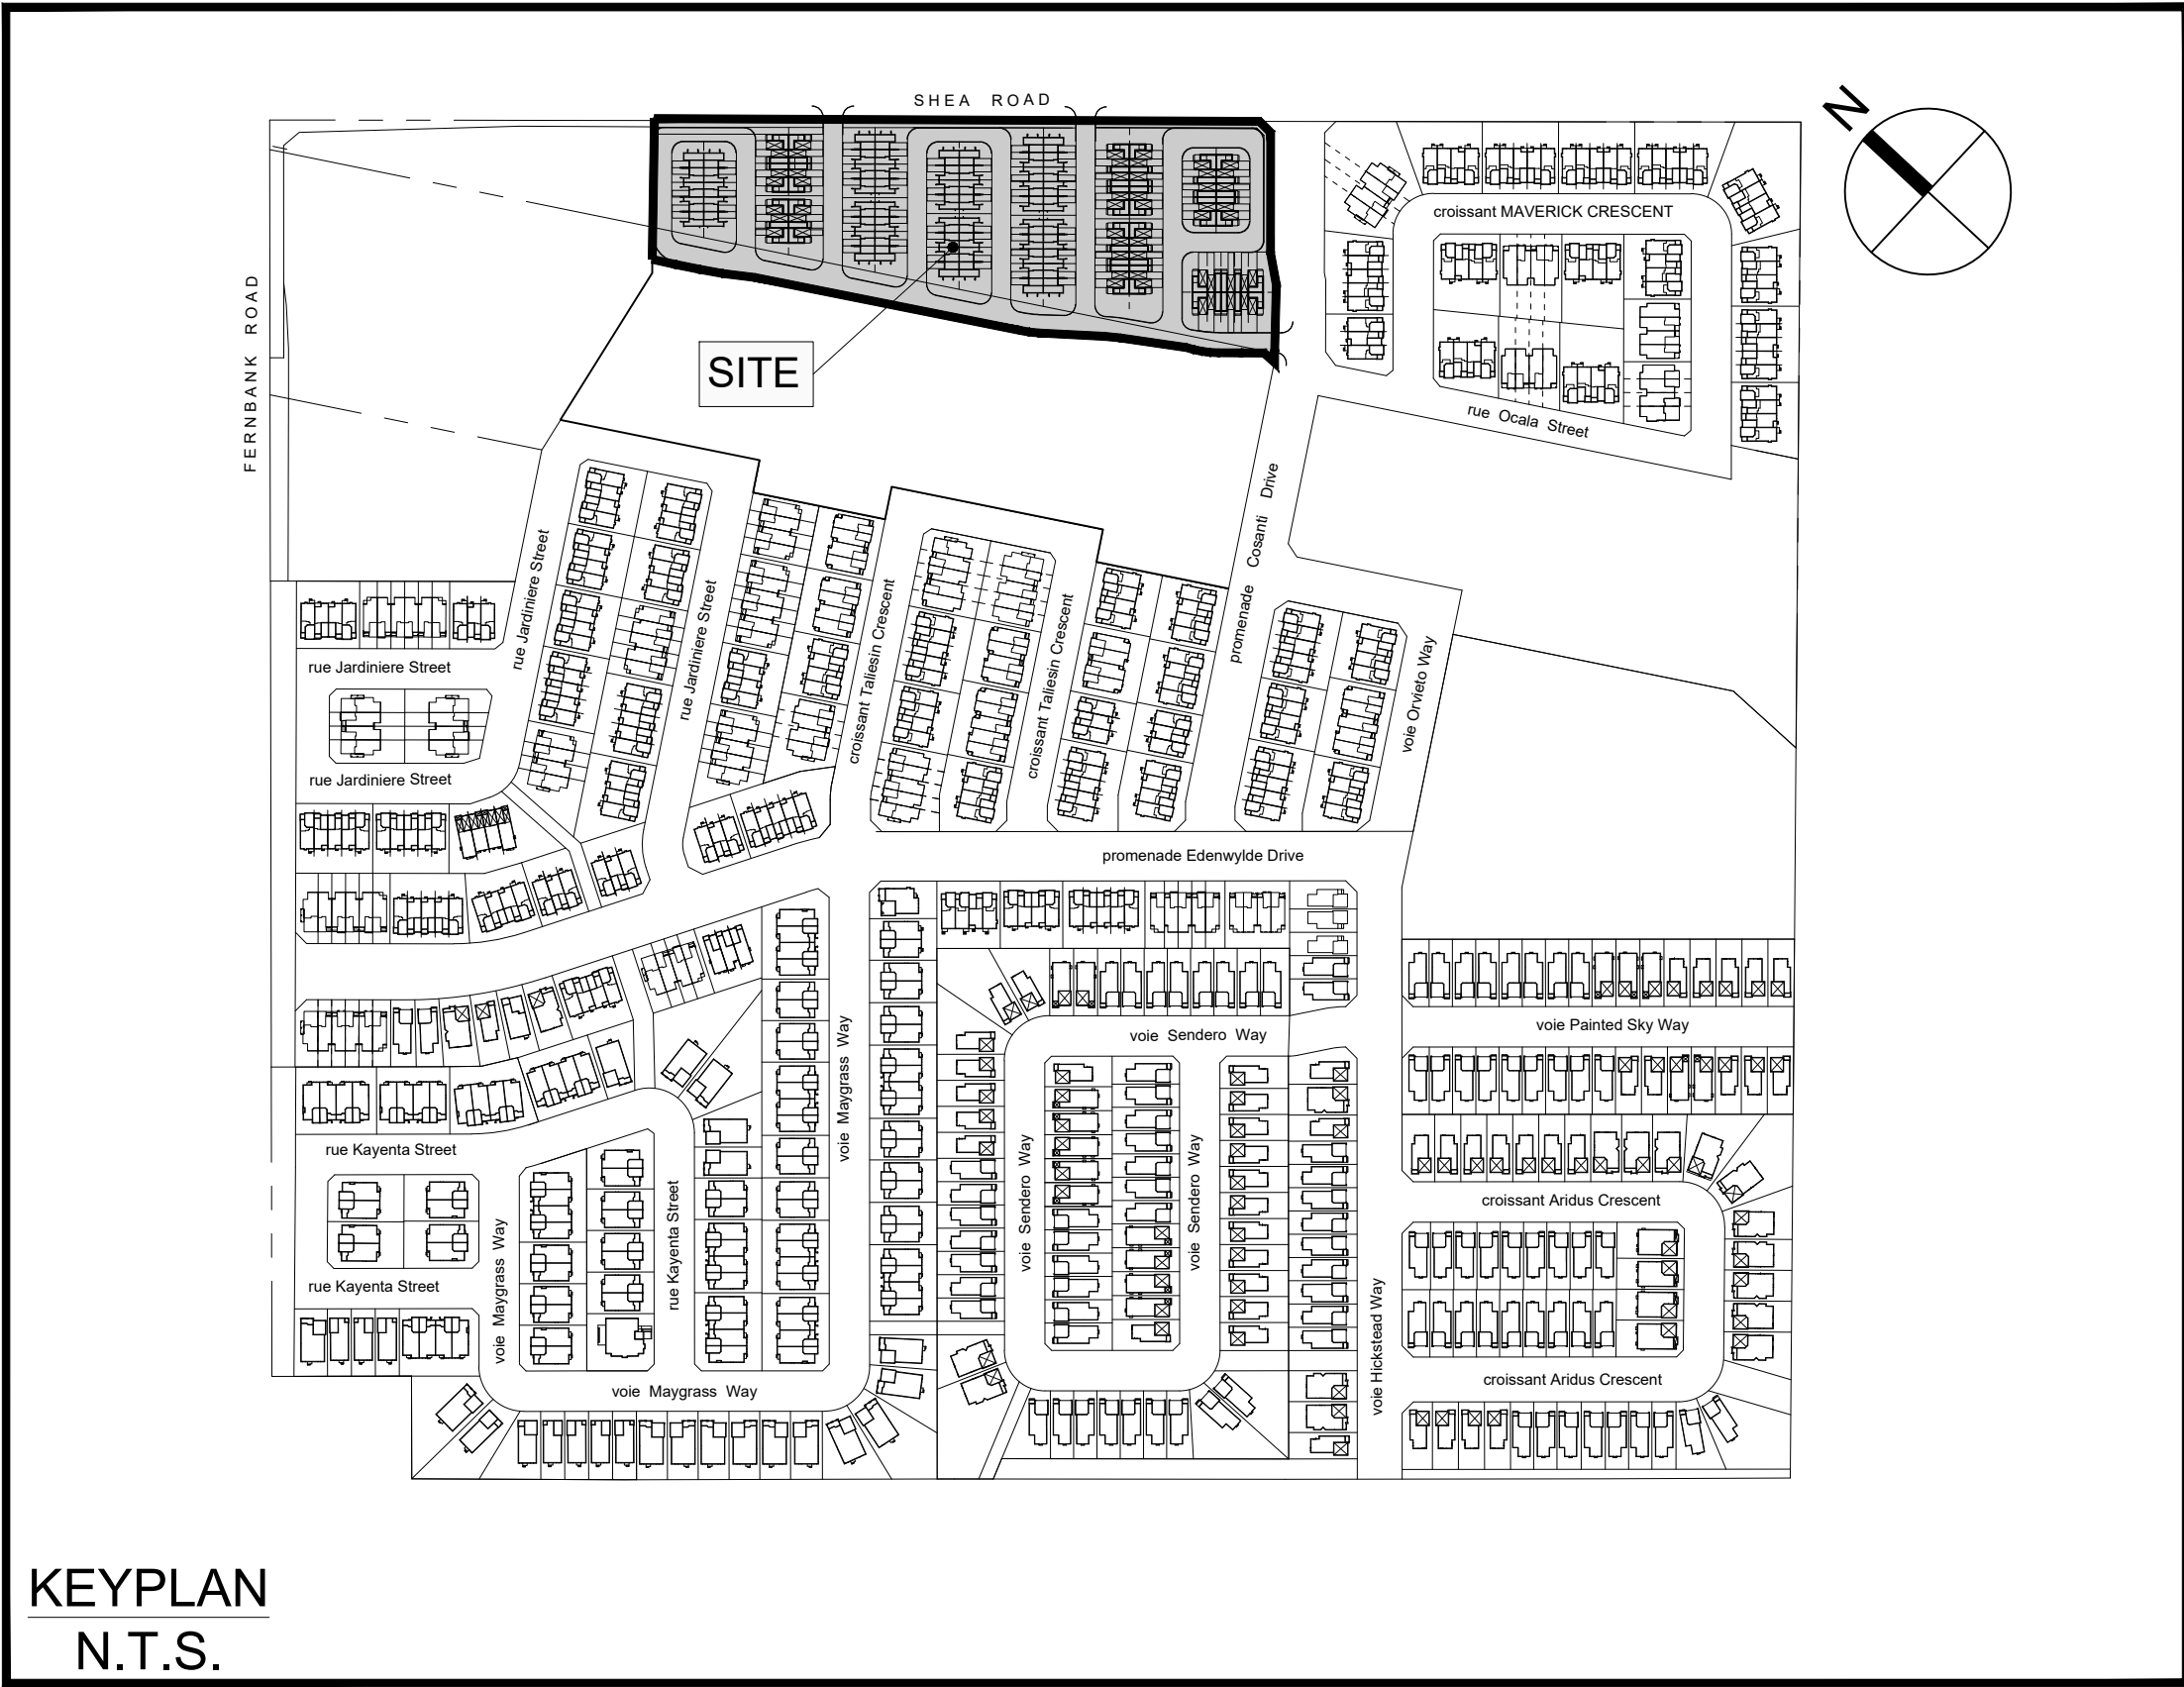

Sheet List Table	
Sheet Number	Sheet Title
000	COVER
PH	PHASING PLAN
001	GENERAL PLAN
010	NOTES, LEGEND, CB DATA TABLE
011	STREET SECTIONS AND DETAILS
012	RETAINING WALL SECTIONS
100	privé RHIZOME Private privé VIZCAYA Private
101	privé VIZCAYA Private privé AUGMENTUM Private
102	privé CANTEMOS Private privé BILBAO Private
103	privé VISTANCIA Private WATERMAIN CONNECTION
104	WATERMAIN-HYDRO CORRIDOR BLOCK 176
200	GRADING PLAN
400	SANITARY DRAINAGE AREA PLAN
500	STORM DRAINAGE AREA PLAN
600	PONDING PLAN
900	SEDIMENT AND EROSION CONTROL PLAN

DAVIDSON SHEA PROPERTIES INC.



CITY OF OTTAWA

CONTRACT NO. 139185

Kersten Nitsche

APPROVED
By Kersten Nitsche at 8:59 am, Dec 04, 2025

KERSTEN NITSCHKE, MCIP RPP
MANAGER (A), DEVELOPMENT REVIEW WEST
PLANNING, DEVELOPMENT AND BUILDING SERVICES
DEPARTMENT, CITY OF OTTAWA

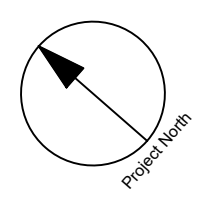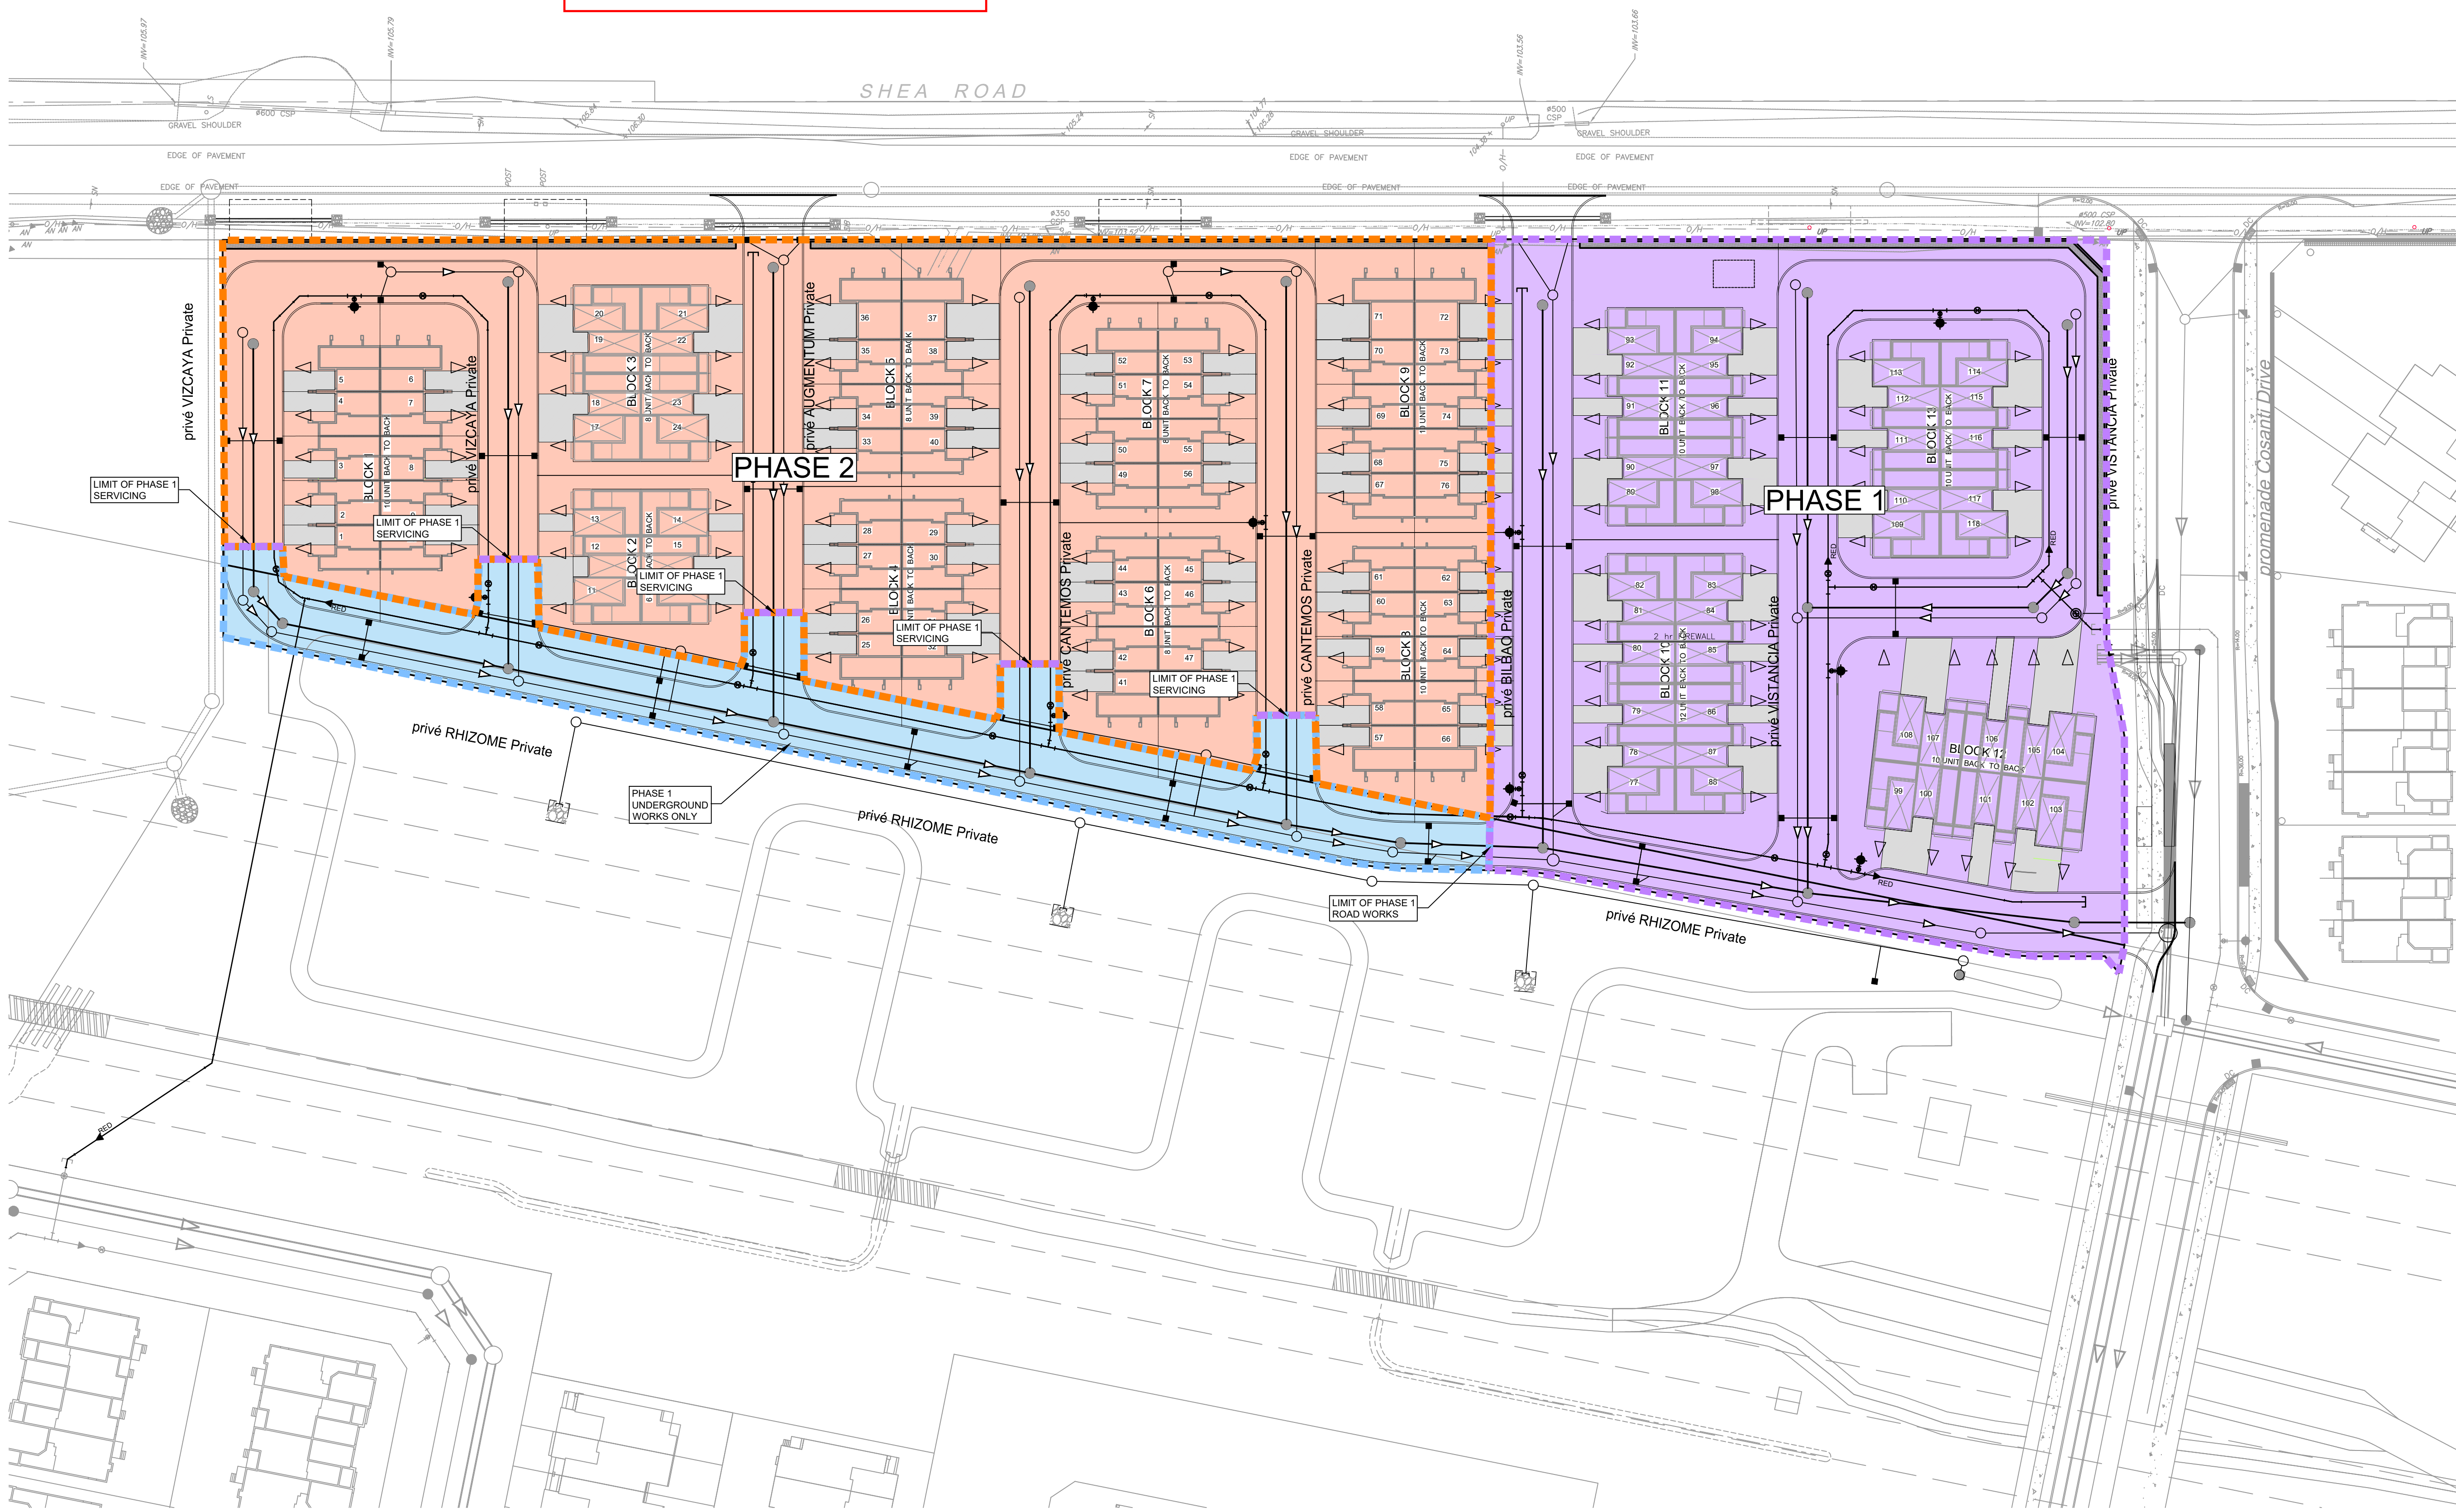


CLIENT
**DAVIDSON SHEA
PROPERTY INC.**

COPYRIGHT
This drawing has been prepared solely for the intended use, and any reproduction or distribution for any purpose other than authorized by IBI Group is prohibited. Written dimensions shall have precedence over scaled dimensions. Contractors shall verify and be responsible for all dimensions and conditions on the job, and IBI Group shall be informed of any variations from the dimensions and conditions shown on the drawing. Shop drawings shall be submitted to IBI Group for general conformance before proceeding with fabrication.



IBI Group Professional Services (Canada) Inc.
is a member of the IBI Group of companies

ISSUES		
No.	DESCRIPTION	DATE
1	SUBMISSION NO. 5 FOR CITY REVIEW	2025-09-23
2	ISSUED FOR CONSTRUCTION	2025-11-11
3		
4		
5		
6		
7		
8		

SEE 010, 011 FOR NOTES, LEGEND, CB TABLE, STREET SECTIONS AND DETAILS

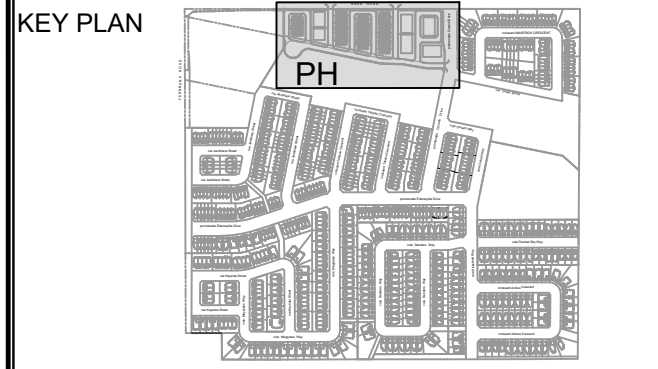

CONSULTANTS

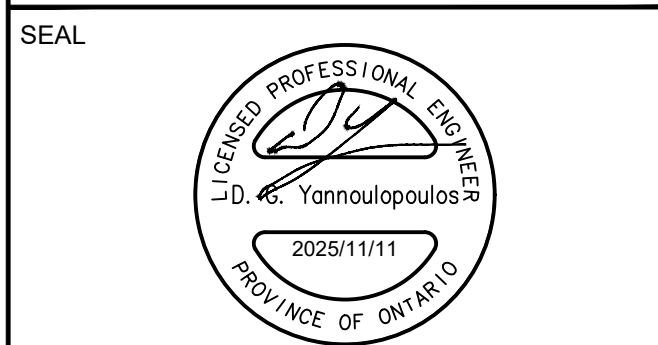 

IBI GROUP
400 - 333 Preston Street
Ottawa ON K1S 5M4 Canada
tel 613 225-1311 fax 613 225-9888
ibigroup.com

PROJECT
1650 SHEA ROAD

(OTTAWA, ON)

PROJECT NO:
139185

DRAWN BY: M.M.	CHECKED BY: R.M./D.Y.
PROJECT MGR: R.M.	APPROVED BY: R.M./D.Y.


SHEET TITLE
PHASING PLAN

SHEET NUMBER PH	ISSUE 2
---------------------------	-------------------

Kersten Nitsche

APPROVED
By Kersten Nitsche at 8:59 am, Dec 04, 2025

KERSTEN NITSCHKE, MCIP RPP
MANAGER (A), DEVELOPMENT REVIEW WEST
PLANNING, DEVELOPMENT AND BUILDING SERVICES
DEPARTMENT, CITY OF OTTAWA

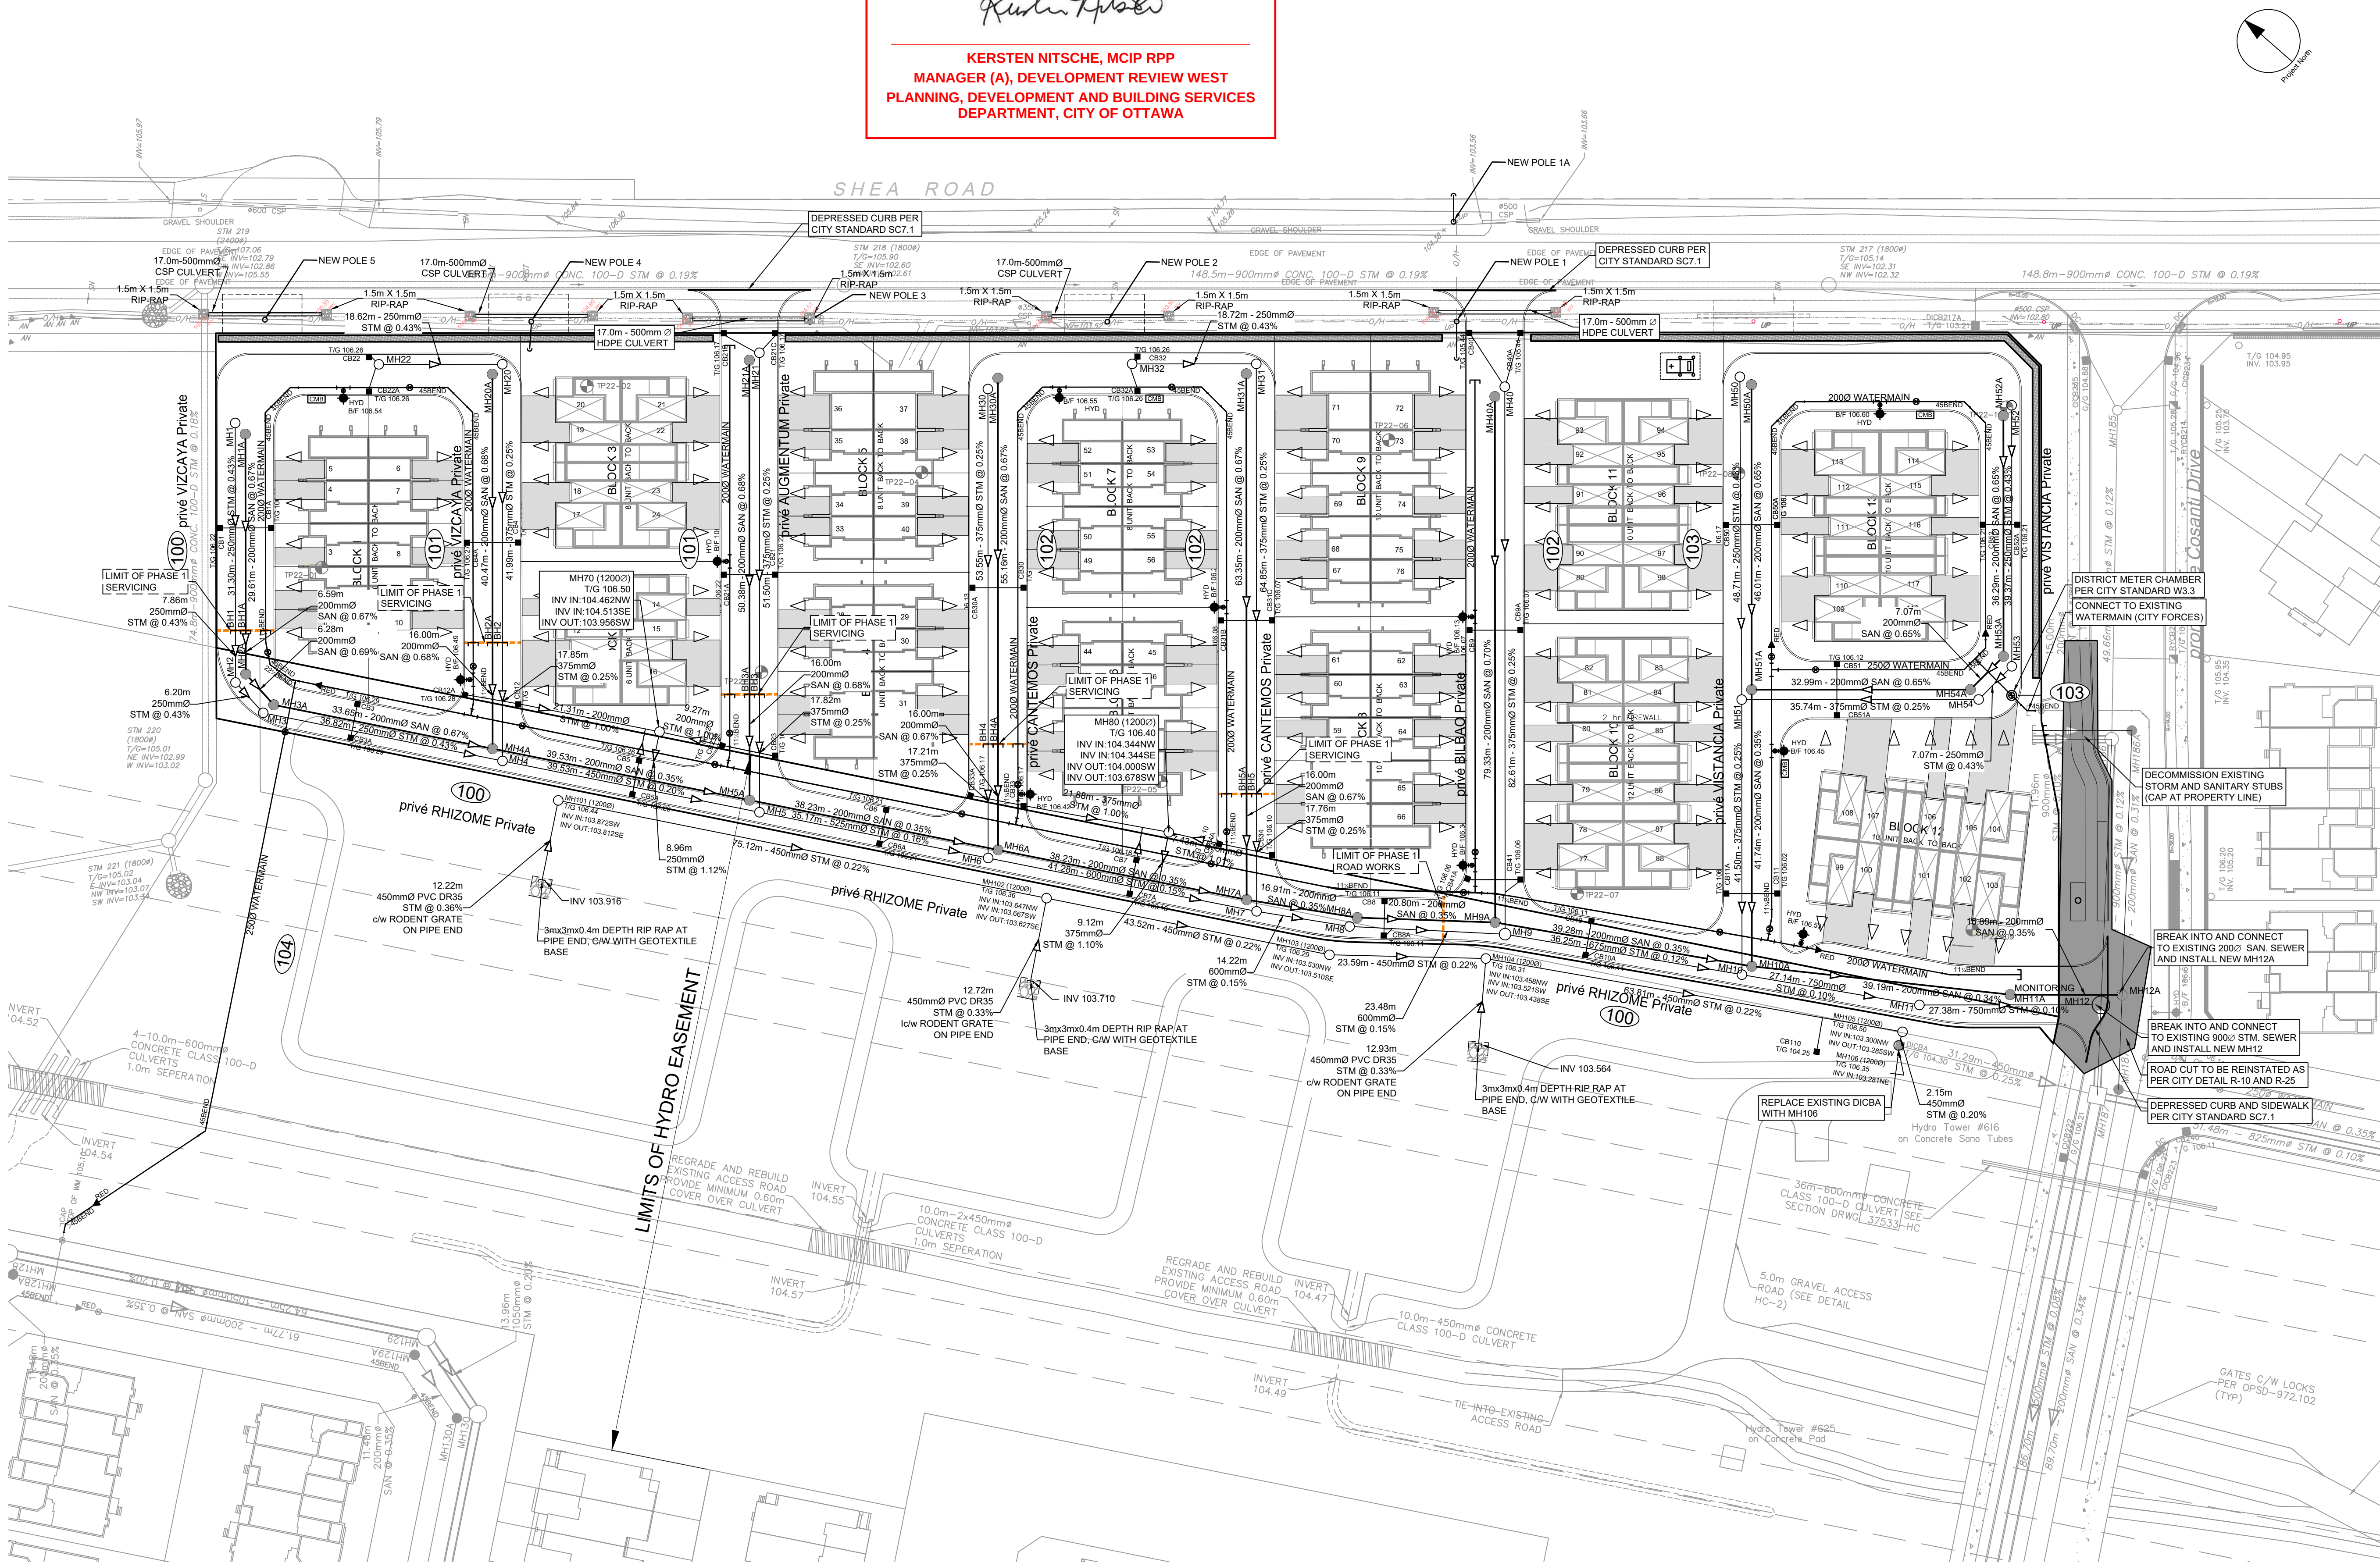

CLIENT

**DAVIDSON SHEA
PROPERTY INC.**

COPYRIGHT

This drawing has been prepared solely for the intended use, and any reproduction or distribution for any purpose other than that authorized by IBI Group is prohibited. Written dimensions shall have precedence over scaled dimensions. Contractors shall verify and be responsible for all dimensions and conditions on the job, and IBI Group shall be informed of any variations from the dimensions and conditions shown on the drawing. Shop drawings shall be submitted to IBI Group for general conformance before proceeding with fabrication.

IBI Group Professional Services (Canada) Inc.
is a member of the IBI Group of companies

ISSUES

No.	DESCRIPTION	DATE
1	SUBMISSION NO. 1 FOR CITY REVIEW	2022-09-15
2	SUBMISSION NO. 2 FOR CITY REVIEW	2024-06-27
3	REVISED PER CITY COMMENTS	2025-03-21
4	REVISED PER NEW SITE PLAN	2025-05-12
5	SUBMISSION NO. 4 FOR CITY REVIEW	2025-07-31
6	ISSUED FOR PRICING	2025-08-19
7	SUBMISSION NO. 5 FOR CITY REVIEW	2025-10-08
8	ISSUED FOR CONSTRUCTION	2025-11-11

SEE 010, 011 FOR NOTES, LEGEND, CB TABLE, STREET SECTIONS AND DETAILS

KEY PLAN

CONSULTANTS

SEAL

IBI GROUP
400 - 333 Preston Street
Ottawa ON K1S 5M4 Canada
tel 613 225 1311 fax 613 225 9868
ibigroup.com

PROJECT

1650 SHEA ROAD

(OTTAWA, ON)

PROJECT NO:
139185

DRAWN BY:
M.M.

PROJECT MGR:
R.M.

CHECKED BY:
R.M./D.Y.

APPROVED BY:
R.M./D.Y.

SHEET TITLE

GENERAL PLAN

SHEET NUMBER

001


ISSUE

8


CITY PLAN No. 19029

CITY FILE No. D07-12-23-0032

GENERAL LEGEND

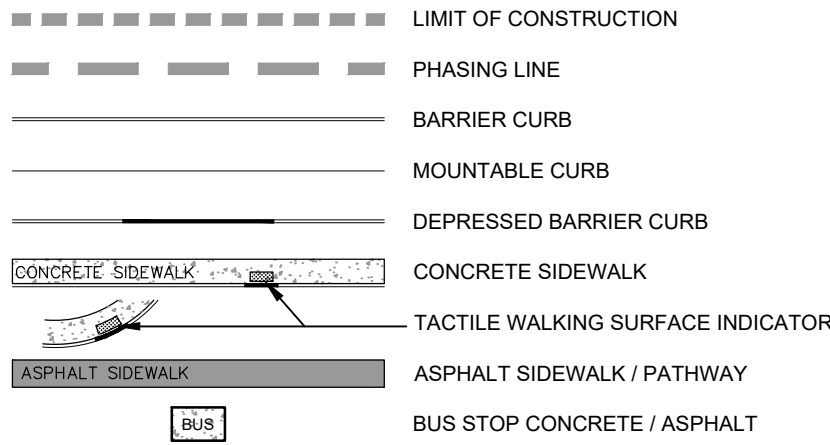

SERVICING LEGEND

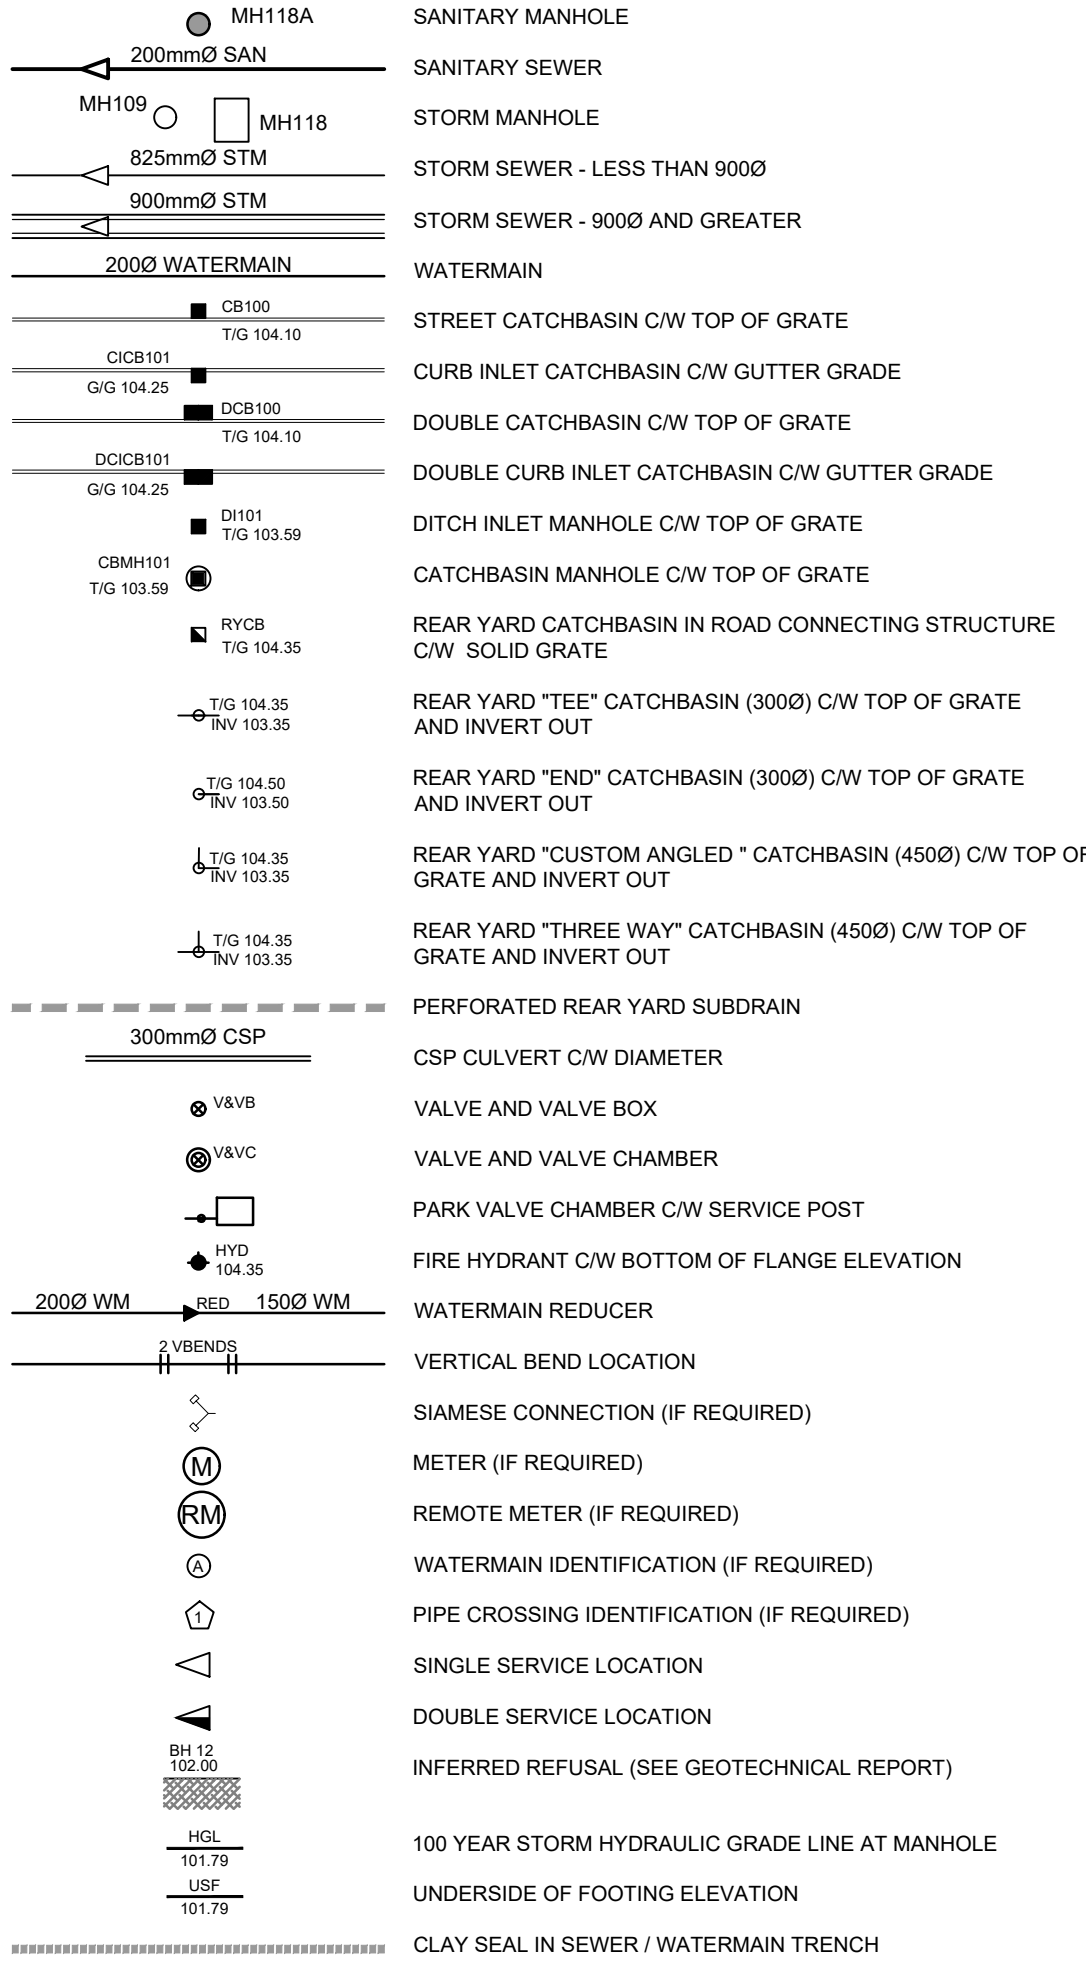

APPROVED

By Kersten Nitsche at 8:59 am, Dec 04, 2025

Kersten Nitsche

KERSTEN NITSCHKE, MCIP RPP
MANAGER (A), DEVELOPMENT REVIEW WEST
PLANNING, DEVELOPMENT AND BUILDING SERVICES
DEPARTMENT, CITY OF OTTAWA

UTILITY NOTES :

- ALL MATERIALS AND CONSTRUCTION IS TO BE IN ACCORDANCE WITH THE CURRENT CITY OF OTTAWA STANDARD DRAWINGS & SPECIFICATIONS OR OPSD/OPSS IF CITY DRAWINGS AND SPECIFICATIONS DO NOT APPLY.
- THE POSITION OF UNDERGROUND AND ABOVEGROUND SERVICE, UTILITIES AND STRUCUTRES ARE NOT NECESSARILY SHOWN ON THE CONTRACT DRAWINGS, AND WHERE SHOWN, THE ACCURACY OF THE POSITION OF SUCH SERVICE, UTILITIES AND STRUCTURES IS NOT GUARANTEED. THE CONTRACTOR IS RESPONSIBLE FOR DETERMINING THE EXACT LOCATION, SIZE, MATERIAL AND ELEVATION OF ALL EXISTING SERVICES AND UTILITIES PRIOR TO CONSTRUCTION.
- THE CONTRACTOR SHALL REPORT ALL CONFLICTS, DISCOVERIES OF ERROR AND DISCREPANCIES TO THE ENGINEER.
- THE CONTRACTOR SHALL BE RESPONSIBLE TO PROTECT AND ASSUME RESPONSIBILITY FOR ALL UTILITIES WHETHER OR NOT SHOW ON THESE DRAWINGS.
- THESE DRAWINGS ARE NOT TO BE SCALED OR USED FOR LAYOUT PURPOSES.
- THE COMPOSITE UTILITY PLAN HAS BEEN REVIEWED BY IBI GROUP FOR CONFORMITY TO THE DESIGN CONCEPT FOR THE DEVELOPMENT AND FOR GENERAL ARRANGEMENT ONLY AND AS SUCH SHALL NOT RELIEVE THE CONTRACTOR OF RESPONSIBILITY FOR ERRORS OR OMISSIONS IN EITHER LAYOUT OR WORKMANSHIP.
- THIS DRAWING IS A COMPILATION OF OTHER UTILITY DESIGNS AND DOES NOT INDICATE IN ANY WAY THAT THE PARTY SIGNING THIS DRAWING HAS DESIGNED OR APPROVED THE RESPECTIVE UTILITY PLANTS INDICATED ON THIS DRAWING. THE DRAWING WAS PREPARED TO BE USED AS REFERENCE ONLY AS PER REQUIREMENTS OF THE CITY OF OTTAWA. IT IS THE CONTRACTORS RESPONSIBILITY TO ENSURE IT HAS REVIEWED THE CURRENT AND EXISTING DESIGNS BY HYDRO, STREET LIGHTING, BELL, CANADA POST, O.C. TRANSPCO, CABLE TV AND ANY OTHER PARTIES INCLUDED BUT NOT MENTIONED AND COMPLETE THE INSTALLATION IN ACCORDANCE WITH THE REQUIREMENTS OF THE STAKEHOLDER UTILITY DESIGNS.
- CONTRACTOR TO ADVISE ENGINEER IN WRITING OF ANY DISCREPANCIES IN THE HYDRO, BELL, ROGERS, ENBRIDGE, AND STREETLIGHT DRAWINGS, AND THE CUP AHEAD OF INSTALLATION.
- HYDRO INSPECTOR IS TO BE NOTIFIED AND PRESENT AHEAD OF HYDRO INSTALLATION
- BELL AND ROGERS VAULT EASEMENT SIZE AND LOCATION ARE AS SHOWN ON THE CUP. ANY LOCATION DISCREPANCIES ARE TO BE REPORTED TO THE ENGINEER IN WRITING AHEAD OF INSTALLATION.
- BELL AND ROGERS VAULTS ARE TO BE PLACED TO THE EXTENT POSSIBLE IN THE RIGHT OF WAY RESPECTING THE REQUIRED CLEARANCES FROM DUCTS IN THE JOINT UTILITY TRENCH. IF VAULTS ARE ON PRIVATE PROPERTY THEY MUST BE PLACED WITHIN THE EASEMENT. VERIFY VAULT CORNERS PRIOR TO FINAL INSTALLATION AND FIBRE LINE PLACEMENT. VAULTS INSTALLED IN THE WRONG LOCATION OR OUTSIDE THE EASEMENTS WILL BE RELOCATED AT THE COST OF BELL AND ROGERS.
- UTILITY EASEMENTS ARE TO BE STAKED - ALL 4 CORNERS WITH PROPOSED FINAL GRADES MARKED ON THE STAKES.
- STREETLIGHTS ARE TO BE INSTALLED AT THE OFFSETS FROM FACE OF CURB SHOWN ON THE APPROVED ROAD SECTIONS FOR THE PROJECT.
- CAD FILES OF THE CUP PROVIDED BY THE ENGINEER ARE AS A COURTESY ONLY TO ASSIST THE CONTRACTOR. LAYOUT OF THE UTILITIES IS THE RESPONSIBILITY OF THE CONTRACTOR AND LEGAL SURVEYOR.

NOTES :

- ALL MATERIALS AND CONSTRUCTION IS TO BE IN ACCORDANCE WITH THE CURRENT CITY OF OTTAWA STANDARD DRAWINGS & SPECIFICATIONS OR OPSD/OPSS IF CITY DRAWINGS AND SPECIFICATIONS DO NOT APPLY.
- THE POSITION OF UNDERGROUND AND ABOVEGROUND SERVICE, UTILITIES AND STRUCUTRES ARE NOT NECESSARILY SHOWN ON THE CONTRACT DRAWINGS, AND WHERE SHOWN, THE ACCURACY OF THE POSITION OF SUCH SERVICE, UTILITIES AND STRUCTURES IS NOT GUARANTEED. THE CONTRACTOR IS RESPONSIBLE FOR DETERMINING THE EXACT LOCATION, SIZE, MATERIAL AND ELEVATION OF ALL EXISTING SERVICES AND UTILITIES PRIOR TO CONSTRUCTION.
- THE CONTRACTOR SHALL REPORT ALL CONFLICTS, DISCOVERIES OF ERROR AND DISCREPANCIES TO THE ENGINEER.
- THE CONTRACTOR SHALL BE RESPONSIBLE TO PROTECT AND ASSUME RESPONSIBILITY FOR ALL UTILITIES WHETHER OR NOT SHOW ON THESE DRAWINGS.
- THE CONTRACTOR SHALL BE RESPONSIBLE TO PROTECT ALL LANDS BEYOND THE SITE LIMITS. ANY AREAS BEYOND THE SITE LIMITS, WHICH ARE DISTURBED DURING CONSTRUCTION, SHALL BE REPAIRED AND RESTORED TO ORIGINAL CONDITION OR BETTER, TO THE SATISFACTION OF THE ADJACENT LAND OWNER. THE OWNER, THE OWNERS REPRESENTATIVES AND/OR THE AUTHORITY HAVING JURSDICTION AT THE EXPENSE OF THE CONTRACTOR.
- WHERE NECESSARY, THE CONTRACTOR SHALL IMPLEMENT A TRAFFIC MANAGEMENT PLAN TO THE SATISFACTION OF THE CITY OF OTTAWA. ALL CONSTRUCTION SIGNAGE MUST CONFORM TO THE LATEST VERSION OF THE M.T.O. MANUAL OF UNIFORM TRAFFIC CONTROL DEVICES. ALL TEMPORARY TRAFFIC CONTROL MEASURES MUST BE REMOVED UPON THE COMPLETION OF THE WORKS.
- SHOULD ANY BURIED ARCHAEOLOGICAL REMAINS BE FOUND ON THE PROPERTY DURING CONSTRUCTION ACTIVITIES, THE CONTRACTOR SHALL NOTIFY THE OWNER TO CONTACT THE HERITAGE OPERATIONS UNIT OF THE ONTARIO MINISTRY OF CULTURE. MUST BE NOTIFIED IMMEDIATE, AND WORK WITHIN THE AREA SHALL BE CEASED UNTIL FUTHER NOTICE.
- FOR GEOTECHNICAL INFORMATION REFER TO GEOTECHNICAL REPORT 102166 PREPARED BY GEMTEC.

LOCAL ROAD: (640. mm)
40mm SUPERPAVE 12.5 ASPHALTIC CONCRETE
50mm SUPERPAVE 19.0 ASPHALTIC CONCRETE
150mm OPSS GRANULAR "A" CRUSHED STONE
400mm OPSS GRANULAR "B" TYPE II

- FOR GEODETIC BENCHMARK AND GEOMETRIC LAYOUT OF STREET AND LOTS, REFER TO TOPOGRAPHICAL SURVEY AND PLAN OF SUBDIVISION PREPARED BY STANTEC BENCHMARK BASED ON CAN-NET VIRTUAL REFERENCE SYSTEM NETWORK.
- FOR SITE PLAN INFORMATION, REFER TO SITE PLAN PREPARED BY STANTEC.
- THESE DRAWINGS ARE NOT TO BE SCALED OR USED FOR LAYOUT PURPOSES
- ROADWAY SECTIONS REQUIRING GRADE RAISE TO PROPOSED SUB GRADE LEVEL TO BE FILLED WITH ACCEPTABLE NATIVE EARTH BORROW OR IMPORTED OPSS SELECTED SUBGRADE MATERIAL IF NATIVE MATERIAL IS DEFICIENT AS PER RECOMMENDATION OF GEOTECHNICAL ENGINEER.
- IN AREAS WHERE EXISTING GROUND IS BELOW THE PROPOSED ELEVATION OF SEWER AND WATERMAINS, GRADE RAISING AND FILLING IS TO BE IN ACCORDANCE WITH THE RECOMMENDATIONS OF THE GEOTECHNICAL REPORT. AS PER CITY GUIDELINES ALL WATERMAINS IN FILL AREAS ARE TO BE TIED WITH RESTRAINING JOINTS AND THRUST BLOCKS.
- REFER TO DRAWING 011 FOR ROADWAY CROSS SECTIONS (IF APPLICABLE).
- THE CONTRACTOR SHALL IMPLEMENT THE EROSION AND SEDIMENT CONTROL PLAN PRIOR TO THE COMMENCEMENT OF ANY SITE CONSTRUCTION. ALL EROSION AND SEDIMENT CONTRAL MEASURES SHALL BE INSTALLED TO THE SATISFACTION OF THE ENGINEER, OR ANY REGULATORY AGENCY. ALL EROSION AND SEDIMENT CONTROL MEASURES SHALL BE MAINTAINED UNTIL VEGETATION IS ESTABLISH OR UNTIL THE START OF A SUBSEQUENT PHASE.
- CONTRACTORS SHALL BE RESPONSIBLE FOR KEEPING CLEAN ALL ROADS WHICH BECOME COVERED IN DUST, DEBRIS AND/OR MUD AS A RESULT OF ITS CONSTRUCTION OPERATIONS.
- THE CONTRACTOR SHALL BE RESPONSIBLE FOR ANY ADDITIONAL BEDDING OR ADDITIONAL STRENGTH PIPE SHOULD THE MAXIMUM OPSD TRENCH WIDTH BE EXCEEDED.
- ALL PIPE, CULVERTS, STRUCTURES REFER TO NOMINAL INSIDE DIMENSIONS.
- SHOULD CLAY SEALS BE REQUIRED, THEY SHALL BE INSTALLED AS PER THE RECOMMENDATIONS WITHIN THE GEOTECHNICAL REPORT.
- UNLESS SPECIFICALLY NOTED OTHERWISE, PIPE MATERIALS SHALL BE AS FOLLOWS:
-WATERMAINS TO BE PVC DR18
-SANITARY SEWER TO BE PVC DR35
-PERFORATED STORM SEWERS IN REAR YARDS AND LANDSCAPE AREAS TO BE HDPE
-STORM SEWERS 375MM DIAMETER AND LESS TO BE PVC DR35
-STORM SEWERS 450MM DIAMETER AND GREATER TO BE CONCRETE, CLASS AS PER OPSD 807.010 OR 807.030, OR HIGHER
FOR SHALLOW SEWERS, REFER TO CITY STANDARD S35.
- ALL CONNECTIONS TO EXISTING WATERMAINS ARE TO BE COMPLETED BY CITY FORCES. CONTRACTOR IS TO EXCAVATE, BACKFILL, COMPACT AND REINSTATE.
- ANY WATERMAIN WITH LESS THAN 2.4M, AND ANY SEWER WITH LESS THAN 2.0M DEPTH OF COVER REQUIRES THERMAL INSULATION AS PER CITY OF OTTAWA STANDARD W22, OR AS APPROVED BY THE ENGINEER.
- ALL FIRE HYDRANTS AS PER CITY STANDARD W19, c/w 150mmØ LEAD UNLESS OTHERWISE SPECIFIED.
- ALL STUBBED SEWERS SHALL HAVE PRE-MANUFACTURED CAPS INSTALLED.
- ALL CATCHBASINS SHALL HAVE A 600MM SUMP. ALL CATCHBASIN MANHOLES, AND ALL STORM MANHOLES WITH OUTLETTING PIPE SIZES LESS THAN 900MM, SHALL HAVE A 300MM SUMP.
- ALL SANITARY MANHOLES SHALL BE EQUIPPED WITH A WATERTIGHT COVER.
- ALL LEADS FOR STREET CATCHBASINS AND CURB INLET CATCHBASINS CONNECTED TO MAIN SHALL BE 200MMØ PVC DR35 @ MIN 2% SLOPE UNLESS NOTED OTHERWISE. ALL LEADS FOR RYCB'S CONNECTED TO MAIN SHALL BE 200MMØ PVC DR35 @ MIN 1% SLOPE UNLESS NOTED OTHERWISE.
- UNLESS SPECIFICALLY NOTED OTHERWISE, ALL STREET CATCHBASINS SHALL BE INSTALLED WITH TWO - 3.0M MINIMUM SUBDRAINS INSTALLED LONGITUINALLY, PARALLEL WITH THE CURB. ALL CATCHBASINS IN ASPHALT AREAS, NOT ADJACENT TO A CURB, SHALL BE INSTALLED WITH FOUR - 3.0M MINIMUM SUBDRAINS INSTALLED ORTHOGONALLY.
- INLET CONTROL DEVICES SHALL BE INSTALLED PRIOR TO COMPLETING THE ROAD BASE (GRANULAR A).
- ALL SEWER SERVICE LATERALS WITH MAINLINE CONNECTIONS DEEPER THAN 5.0M REQUIRE A CONTROLLED SETTLEMENT JOINT.
- EACH BUILDING SHALL BE EQUIPPED WITH A SANITARY AND STORM SEWER BACKWATER VALVE AND CLEAN-OUT ON ITS PRIMARY SERVICE, AS PER ONTARIO BUILDING CODE REQUIREMENTS (BY OTHERS).
- THE HGL PROVIDED IS BASED ON HYDRAULIC MODELING COMPLETED USING XPSWMM AND THE 100 YEAR CHICAGO STORM EVENT (C3H10010).
- THE SUBGRADE OF ALL STRUCTURES, PIPE, ROADS, SIDEWALKS, WALKWAYS, AND BUILDINGS SHALL BE INSPECTED BY THE GEOTECHNICAL ENGINEER PRIOR TO PROCEEDING WITH CONSTRUCTION.
- TOP COURSE ASPHALT SHALL NOT BE PLACED UNTIL THE FINAL CCTV INSPECTION AND NECESSARY REPAIRS HAVE BEEN COMPLETED TO THE SATISFACTION OF THE ENGINEER AND THE CITY OF OTTAWA.
- ALL RETAINING WALLS GREATER THAN 1.0M IN HEIGHT SHALL BE DESIGNED BY A QUALIFIED STRUCTURAL ENGINEER.
- ALL RETAINING WALLS GREATER THAN 0.6M IN HEIGHT REQUIRE A GUARD. ANY GUARD ON A RETAINING WALL GREATER THAN 1.0M IN HEIGHT SHALL BE DESIGNED BY THE QUALIFIED STRUCTURAL ENGINEER RESPONSIBLE FOR THE WALL DESIGN.
- UPON COMPLETION OF THE RETAINING WALL, THE CONTRACTOR SHALL REQUEST A CONFORMANCE CERTIFICATE FROM THE QUALIFIED ENGINEER RESPONSIBLE FOR THE WALL DESIGN.

CATCHBASIN/CATCHBASIN MANHOLE/DITCH INLET DATA

STRUCTURE ID	STORM AREA ID	STRUCTURE	FRAME & COVER	ELEVATION		OUTLET PIPE		PONDING DATA		INLET CONTROL DEVICE		ORIFICE SIZE CIRCULAR (mm dia.)	COMMENTS	
				TOP OF GRATE	INVERT		DIAMETER (mm)	TYPE	Static Ponding Elevation (Spill Elevation)	100yr Dynamic HEAD	RESTRICTED FLOW (l/s)			ICD TYPE
					INLET	OUTLET								
CB1	S1	OPSD 705.010	S19	106.22		104.66	200	PVC DR35	106.41	1.650	6.00	IPEX LMF	Vortex	
CB1A	S1	OPSD 705.010	S19	106.22		104.66	200	PVC DR35	106.41	1.650	6.00	IPEX LMF	Vortex	
CB3	S3	OPSD 705.010	S19	106.29		104.89	200	PVC DR35	106.38	1.650	9.00	CUSTOM IPEX HF	HYDROVEX 100 VHV-1, Ganged CBs	
CB3A	S3	OPSD 705.010	S19	106.29	104.84	104.82	200	PVC DR35	106.38	1.650			Ganged CBs	
CB4	S20	OPSD 705.010	S19	106.27		104.62	200	PVC DR35	106.37	1.650	6.00	IPEX LMF	Vortex	
S20A	S20	OPSD 705.010	S19	106.27		104.62	200	PVC DR35	106.37	1.650	19.00	IPEX MHF	83	
CB5	S5	OPSD 705.010	S19	106.26	104.81	104.79	200	PVC DR35	106.33	1.650			Ganged CBs, Custom ICD, controlled at MH70	
CB5A	S5	OPSD 705.010	S19	106.26		104.86	200	PVC DR35	106.33	1.650			Ganged CBs, Custom ICD, controlled at MH70	
CB6	S6	OPSD 705.010	S19	106.21		104.53	200	PVC DR35	106.28	1.650			Ganged CBs	
CB6A	S6	OPSD 705.010	S19	106.21	104.47	104.45	200	PVC DR35	106.28	1.650	6.00	IPEX LMF	Vortex, Ganged CBs	
CB7	S7	OPSD 705.010	S19	106.16	104.71	104.69	200	PVC DR35	106.23	1.650			Ganged CBs, Custom ICD, controlled at MH80	
CB7A	S7	OPSD 705.010	S19	106.16		104.76	200	PVC DR35	106.23	1.650			Ganged CBs, Custom ICD, controlled at MH80	
CB8	S8	OPSD 705.010	S19	106.11		104.43	200	PVC DR35	106.18	1.650			Ganged CBs	
CB8A	S8	OPSD 705.010	S19	106.11	104.37	104.35	200	PVC DR35	106.18	1.650	6.00	IPEX LMF	Vortex, Ganged CBs	
CB9	S40B	OPSD 705.010	S19	106.07		104.48	200	PVC DR35	106.23	1.650	19.00	IPEX MHF	83	
CB9A	S40B	OPSD 705.010	S19	106.07		104.48	200	PVC DR35	106.23	1.650	19.00	IPEX MHF	83	
CB10	S9	OPSD 705.010	S19	106.11		104.71	200	PVC DR35	106.18	1.650	N/A		Ganged CBs, Custom ICD	
CB10A	S9	OPSD 705.010	S19	106.11	104.65	104.63	200	PVC DR35	106.18	1.650	10.00	CUSTOM IPEX HF	HYDROVEX 100 VHV-1, Ganged CBs	
S10	S10	OPSD 705.010	S19	106.02		104.62	200	PVC DR35	106.18	1.650	11.00	CUSTOM IPEX HF	HYDROVEX 100 VHV-1	
CB11A	S10	OPSD 705.010	S19	106.02		104.62	200	PVC DR35	106.18	1.650	19.00	IPEX MHF		
CB12	S4	OPSD 705.010	S19	106.27		104.67	200	PVC DR35	106.38	1.650	N/A		Ganged CBs, Custom ICD, controlled at MH70	
CB12A	S4	OPSD 705.010	S19	106.28	104.79	104.77	200	PVC DR35	106.38	1.650	N/A		Ganged CBs, Custom ICD, controlled at MH70	
CB21	S21	OPSD 705.010	S19	106.22		104.58	200	PVC DR35	106.33	1.650	6.00	IPEX LMF	Vortex	
CB21A	S21	OPSD 705.010	S19	106.22		104.58	200	PVC DR35	106.33	1.650	19.00	IPEX MHF	83	
CB21B	S21A	OPSD 705.010	S19	106.17		104.42	200	PVC DR35	106.17	1.650	6.00	IPEX LMF	Vortex	
CB21C	S21A	OPSD 705.010	S19	106.17		104.42	200	PVC DR35	106.17	1.650	6.00	IPEX LMF	Vortex	
CB22	S22	OPSD 705.010	S19	106.28		104.66	200	PVC DR35	106.41	1.650	6.00	IPEX LMF	Vortex	
CB22A	S22	OPSD 705.010	S19	106.26		104.66	200	PVC DR35	106.41	1.650	6.00	IPEX LMF	Vortex	
CB23	S5A	OPSD 705.010	S19	106.22		104.82	200	PVC DR35	106.33	1.650			Ganged CBs, Custom ICD, controlled at MH70	
CB23A	S5A	OPSD 705.010	S19	106.22	104.74	104.72	200	PVC DR35	106.33	1.650			Ganged CBs, Custom ICD, controlled at MH70	
CB30	S30	OPSD 705.010	S19	106.12		104.53	200	PVC DR35	106.28	1.650	19.00	IPEX MHF	83	
S30A	S30	OPSD 705.010	S19	106.13		104.53	200	PVC DR35	106.28	1.650	14.00	CUSTOM IPEX HF	HYDROVEX 125 VHV-2	
CB31B	S31	OPSD 705.010	S19	106.08		104.48	200	PVC DR35	106.23	1.650	19.00	IPEX MHF		
CB31C	S31	OPSD 705.010	S19	106.07		104.48	200	PVC DR35	106.23	1.650	19.00	IPEX MHF	83	
CB32	S32	OPSD 705.010	S19	106.26		104.56	200	PVC DR35	106.31	1.650	6.00	IPEX LMF	Vortex	
CB32A	S32	OPSD 705.010	S19	106.26		104.56	200	PVC DR35	106.31	1.650	6.00	IPEX LMF	Vortex	
CB33	S6A	OPSD 705.010	S19	106.17	104.72	104.70	200	PVC DR35	106.28	1.650			Ganged CBs, Custom ICD, controlled at MH80	
CB33A	S6A	OPSD 705.010	S19	106.17		104.77	200	PVC DR35	106.28	1.650			Ganged CBs, Custom ICD, controlled at MH80	
CB34	S7A	OPSD 705.010	S19	106.10		104.70	200	PVC DR35	106.23	1.650			Ganged CBs, Custom ICD, controlled at MH80	
CB34A	S7A	OPSD 705.010	S19	106.10	104.62	104.60	200	PVC DR35	106.23	1.650			Ganged CBs, Custom ICD, controlled at MH80	
CB40	S40A	OPSD 705.010	S19	105.44		104.04	200	PVC DR35	105.44	1.650	9.00	CUSTOM IPEX HF	HYDROVEX 100 VHV-1	
CB40A	S40A	OPSD 705.010	S19	105.44		104.04	200	PVC DR35	105.44	1.650	6.00	IPEX LMF	Vortex	
CB41	S8A	OPSD 705.010	S19	106.06	104.61	104.59	200	PVC DR35	106.18	1.650	8.00		HYDROVEX 100 VHV-1	
CB41A	S8A	OPSD 705.010	S19	106.06		104.66	200	PVC DR35	106.18	1.650	N/A		Ganged CBs,	
S50	S50	OPSD 705.010	S19	106.17		104.54	200	PVC DR35	106.29	1.650	10.00	CUSTOM IPEX HF	HYDROVEX 100 VHV-1	
CB50A	S50	OPSD 705.010	S19	106.17		104.54	200	PVC DR35	106.29	1.650	19.00	IPEX MHF	83	
CB51	S54	OPSD 705.010	S19	106.12		104.42	200	PVC DR35	106.17	1.650	6.00	IPEX LMF	Vortex	
CB51A	S54	OPSD 705.010	S19	106.12		104.42	200	PVC DR35	106.17	1.650	6.00	IPEX LMF	Vortex	
CB52	S52	OPSD 705.010	S19	106.21		104.57	200	PVC DR35	106.32	1.650	6.00	IPEX LMF	Vortex	
CB52A	S52	OPSD 705.010	S19	106.21		104.57	200	PVC DR35	106.32	1.650	19.00	IPEX MHF	83	
CB110		OPSD 705.010	S19	104.25		102.85	200	PVC DR35	137.15	1.650				
MH70										2.364	17.00	CUSTOM IPEX HF	Hydrowex 125 VHV-2	
MH80										2.583	19.00	CUSTOM IPEX HF	Hydrowex 125 VHV-2	

CLIENT

DAVIDSON SHEA
PROPERTY INC.

COPYRIGHT

This drawing has been prepared solely for the intended use, thus any reproduction or distribution for any purpose other than authorized by Arcadis is forbidden. Written dimensions shall have precedence over scaled dimensions. Contractors shall verify and be responsible for all dimensions and conditions on the job, and Arcadis shall be informed of any variations from the dimensions and conditions shown on the drawing. Shop drawings shall be submitted to Arcadis for general conformance before proceeding with fabrication.

Arcadis Professional Services (Canada) Inc.
a.s. of Arcadis









ISSUES

No.	DESCRIPTION	DATE
1	SUBMISSION NO.1 FOR CITY REVIEW	2022-09-15
2	SUBMISSION NO.2 FOR CITY REVIEW	2024-06-27
3	REVISED PER CITY COMMENTS	2025-03-21
4	REVISED PER NEW SITE PLAN	2025-05-12
5	SUBMISSION NO.4 FOR CITY REVIEW	2025-07-31
6	ISSUED FOR PRICING	2025-08-19
7	SUBMISSION NO.5 FOR CITY REVIEW	2025-09-23
8	ISSUED FOR CONSTRUCTION	2025-11-11

SEE 010, 011 FOR NOTES, LEGEND, CB TABLE, STREET SECTIONS AND DETAILS


KERSTEN NITSCHKE, MCIP RPP
MANAGER (A), DEVELOPMENT REVIEW WEST
PLANNING, DEVELOPMENT AND BUILDING SERVICES
DEPARTMENT, CITY OF OTTAWA

APPROVED
By Kersten Nitsche at 9:00 am, Dec 04, 2025

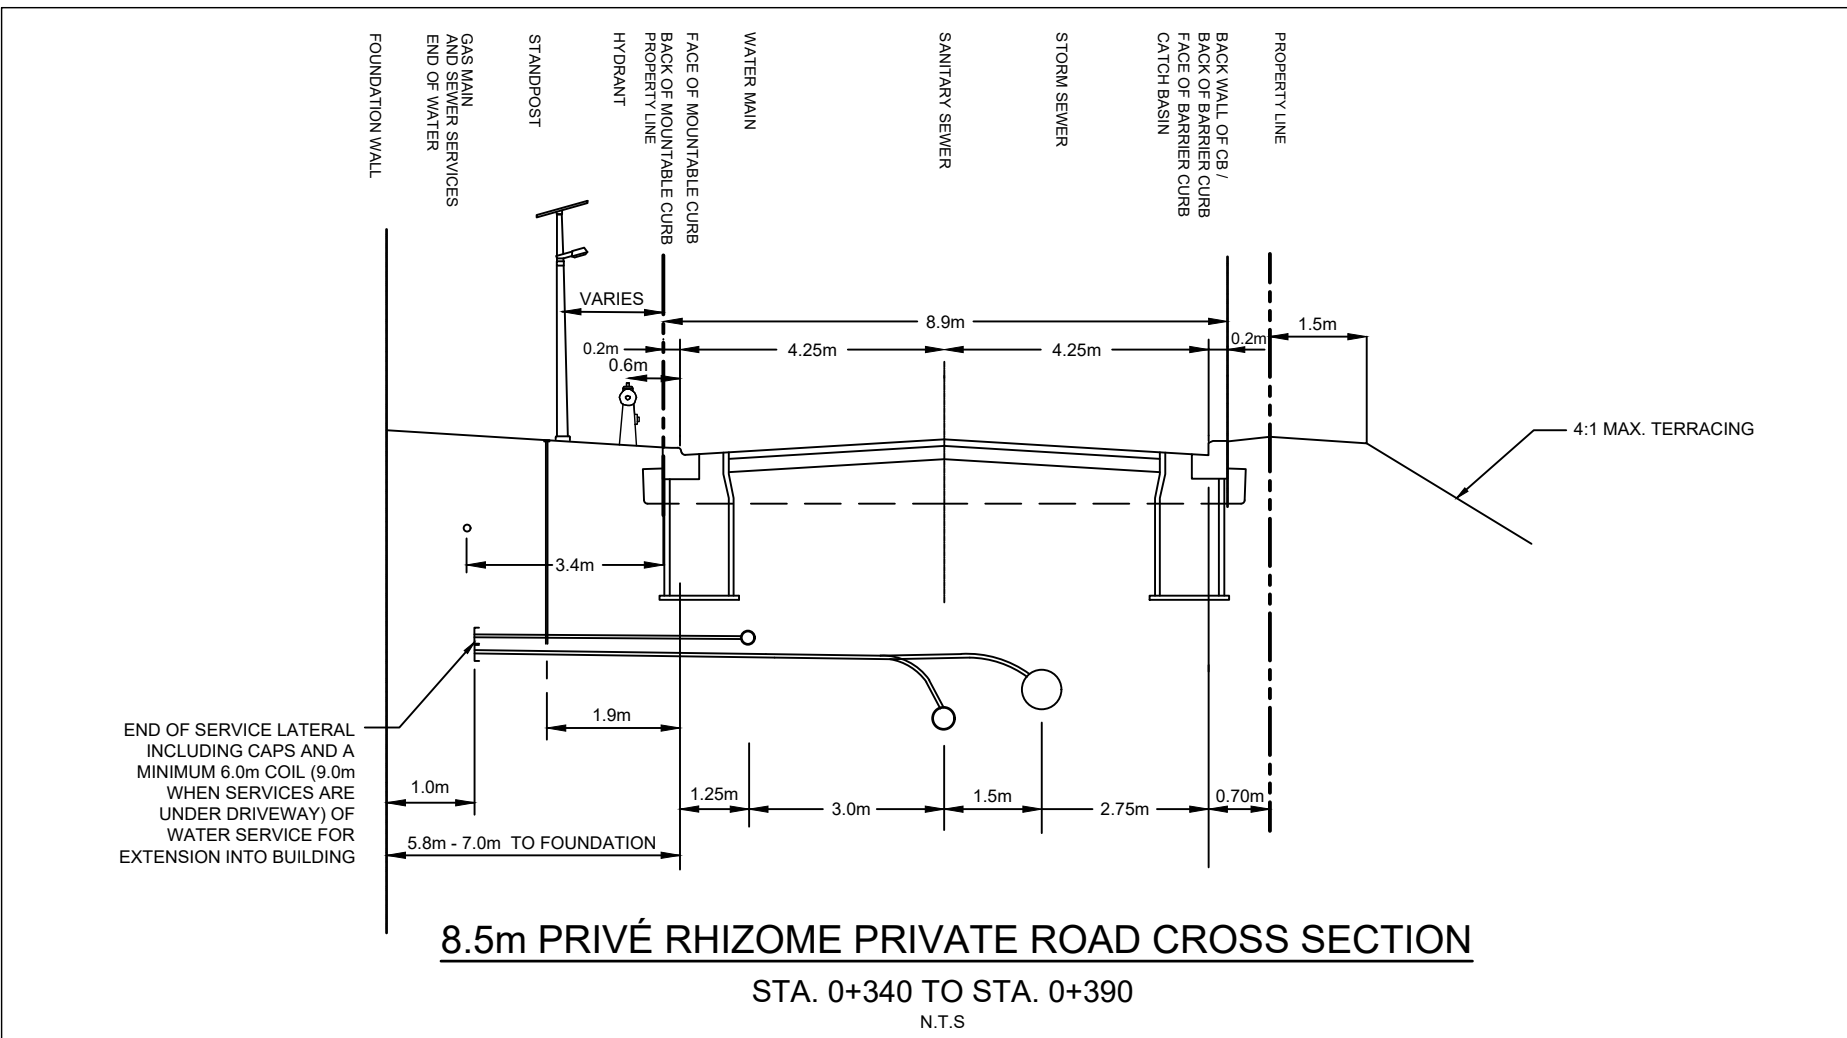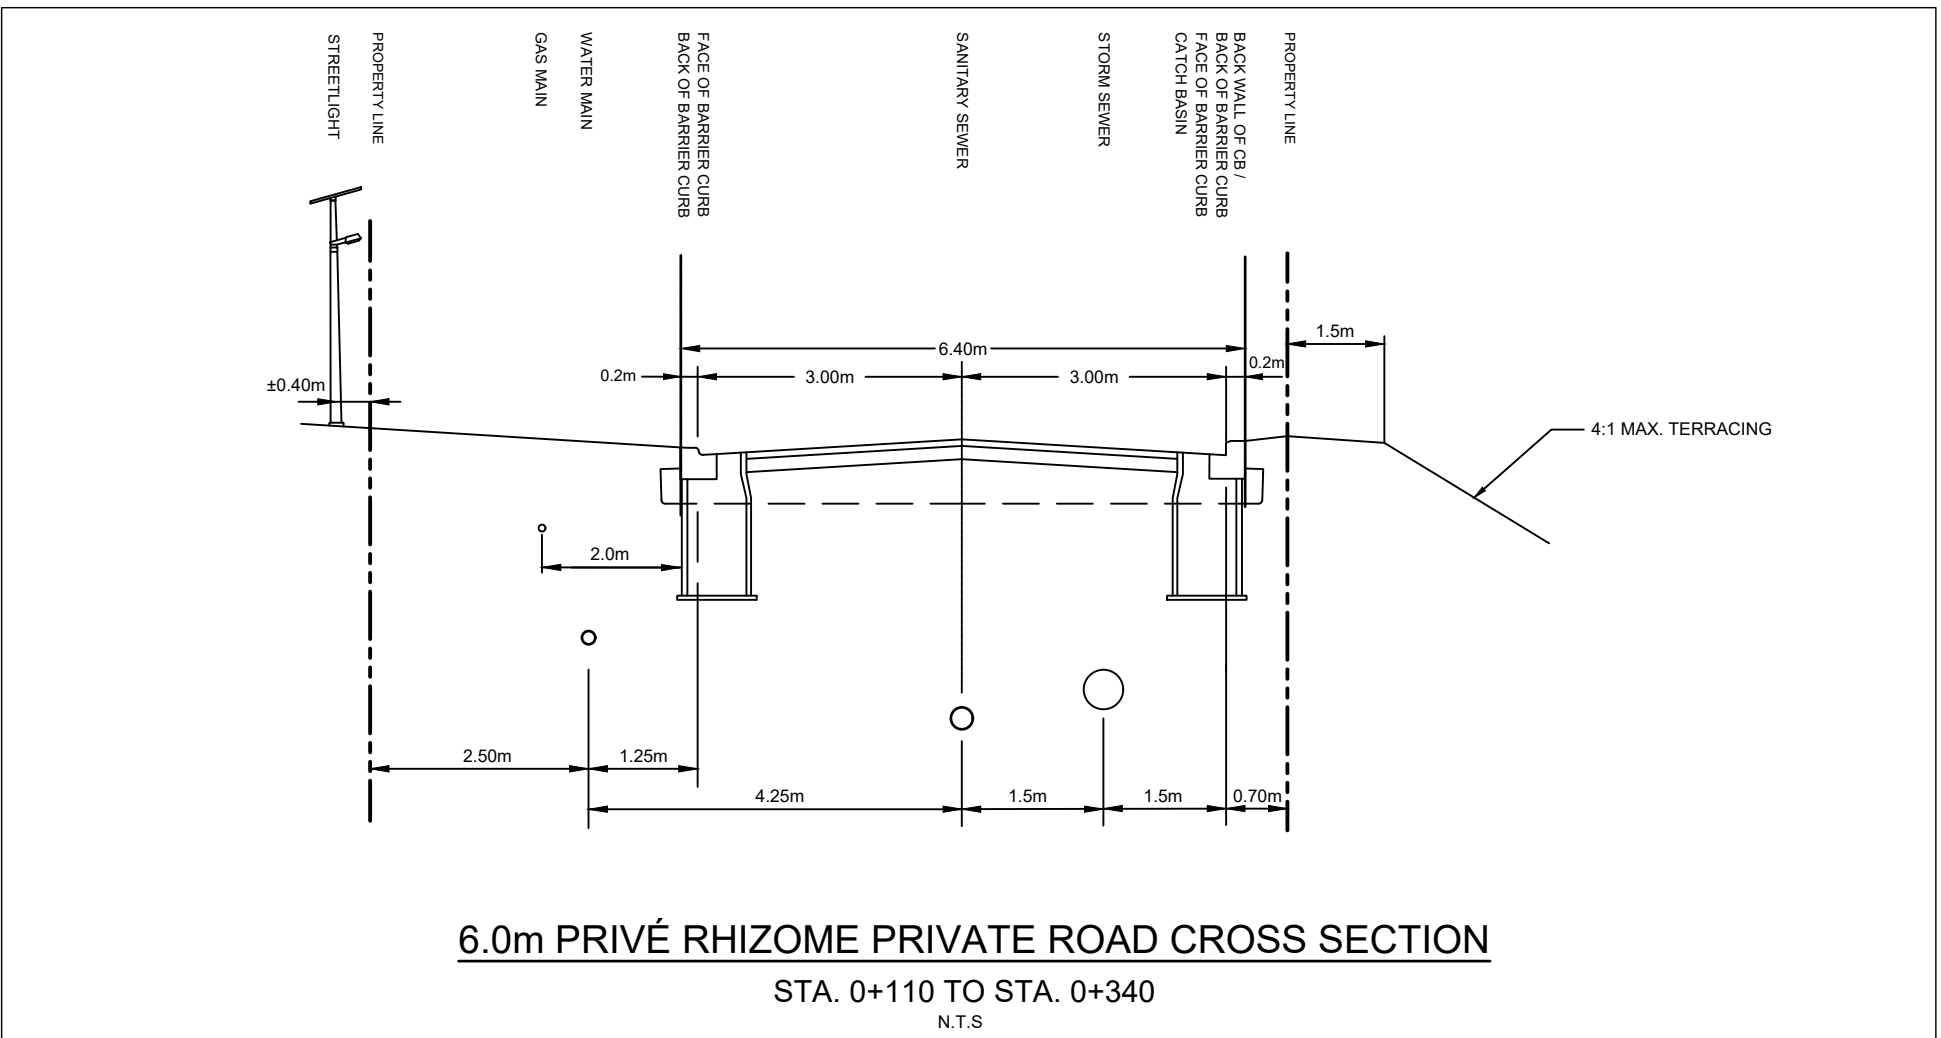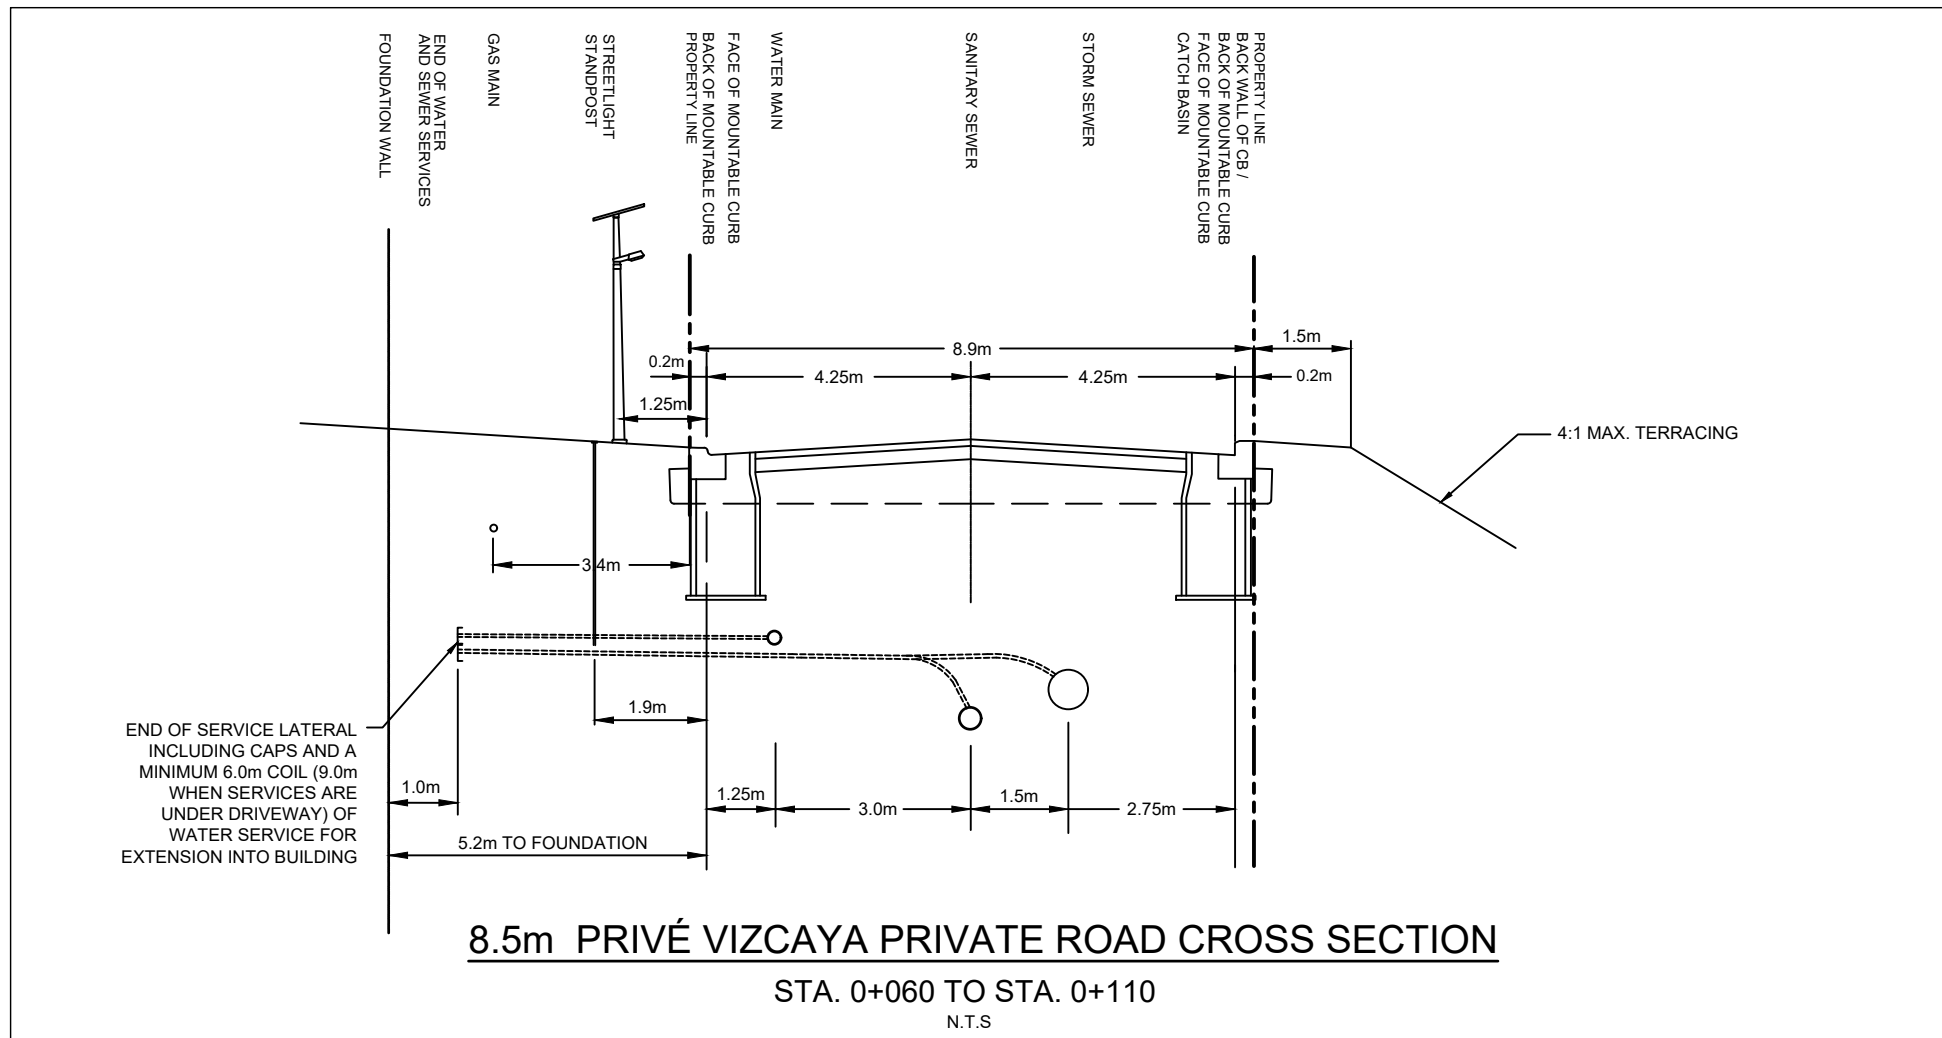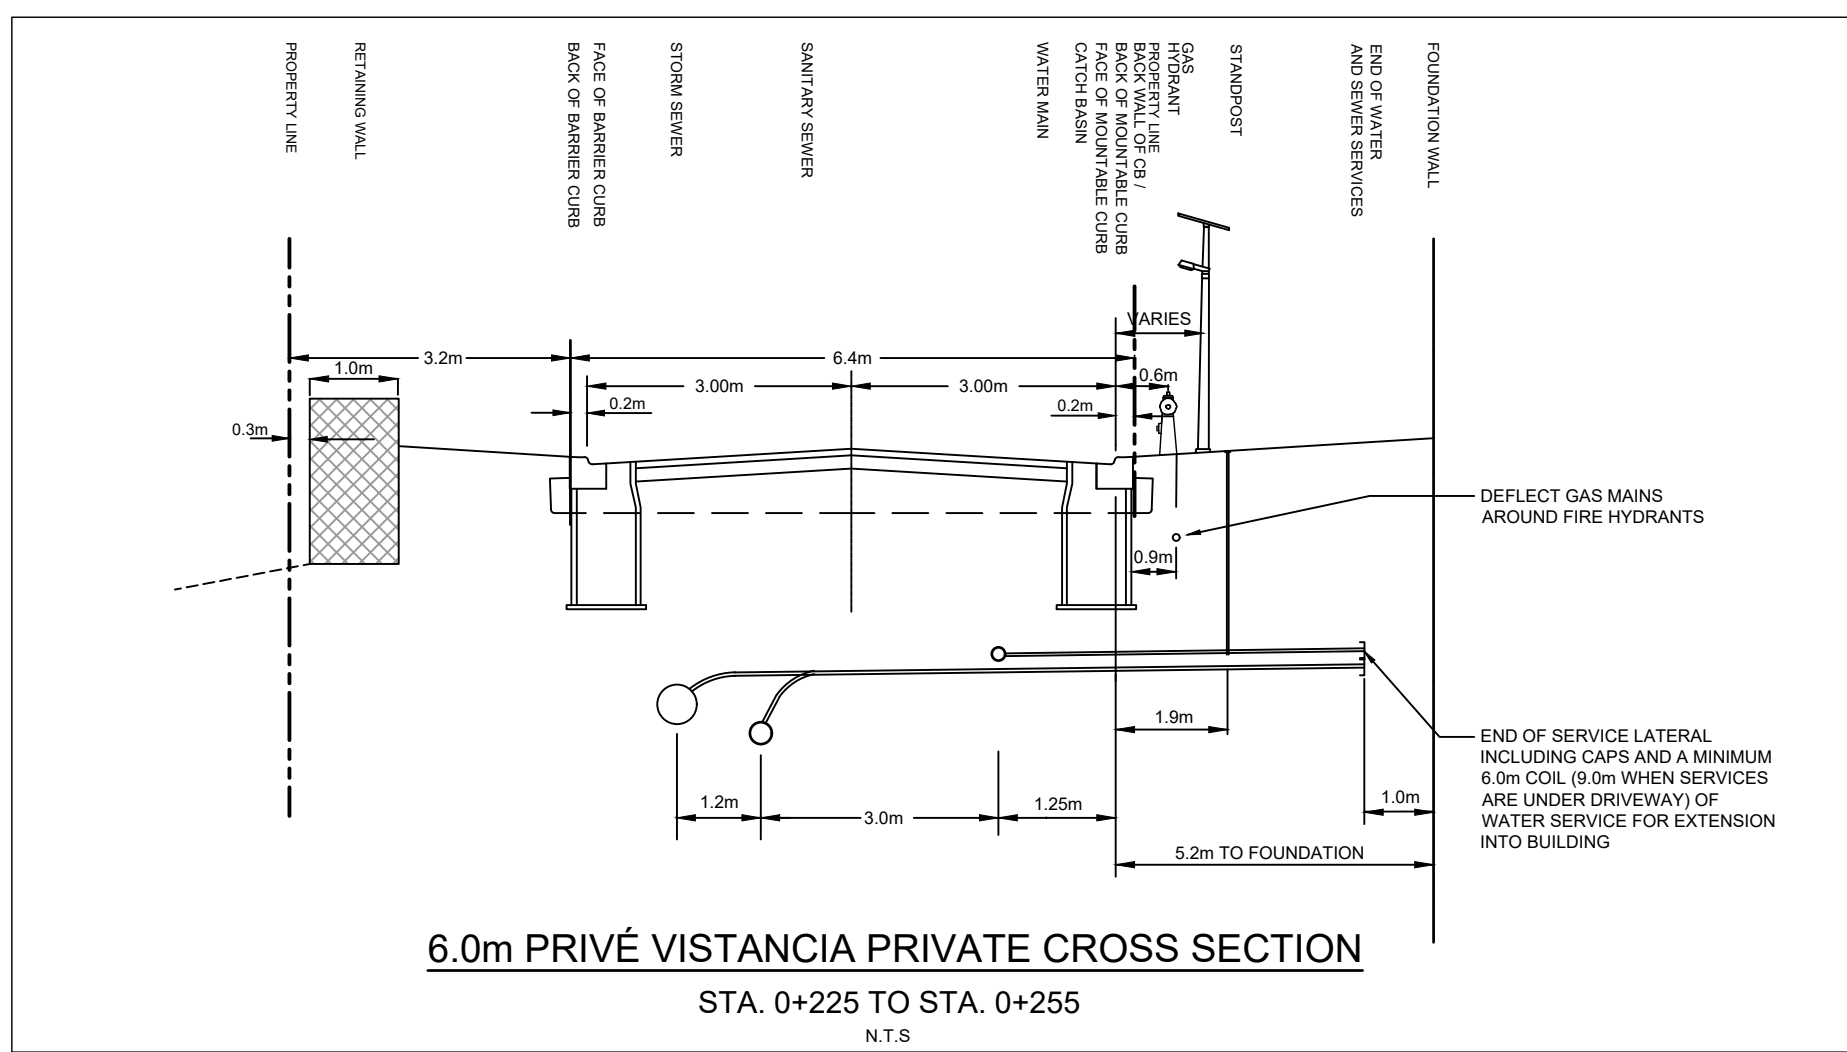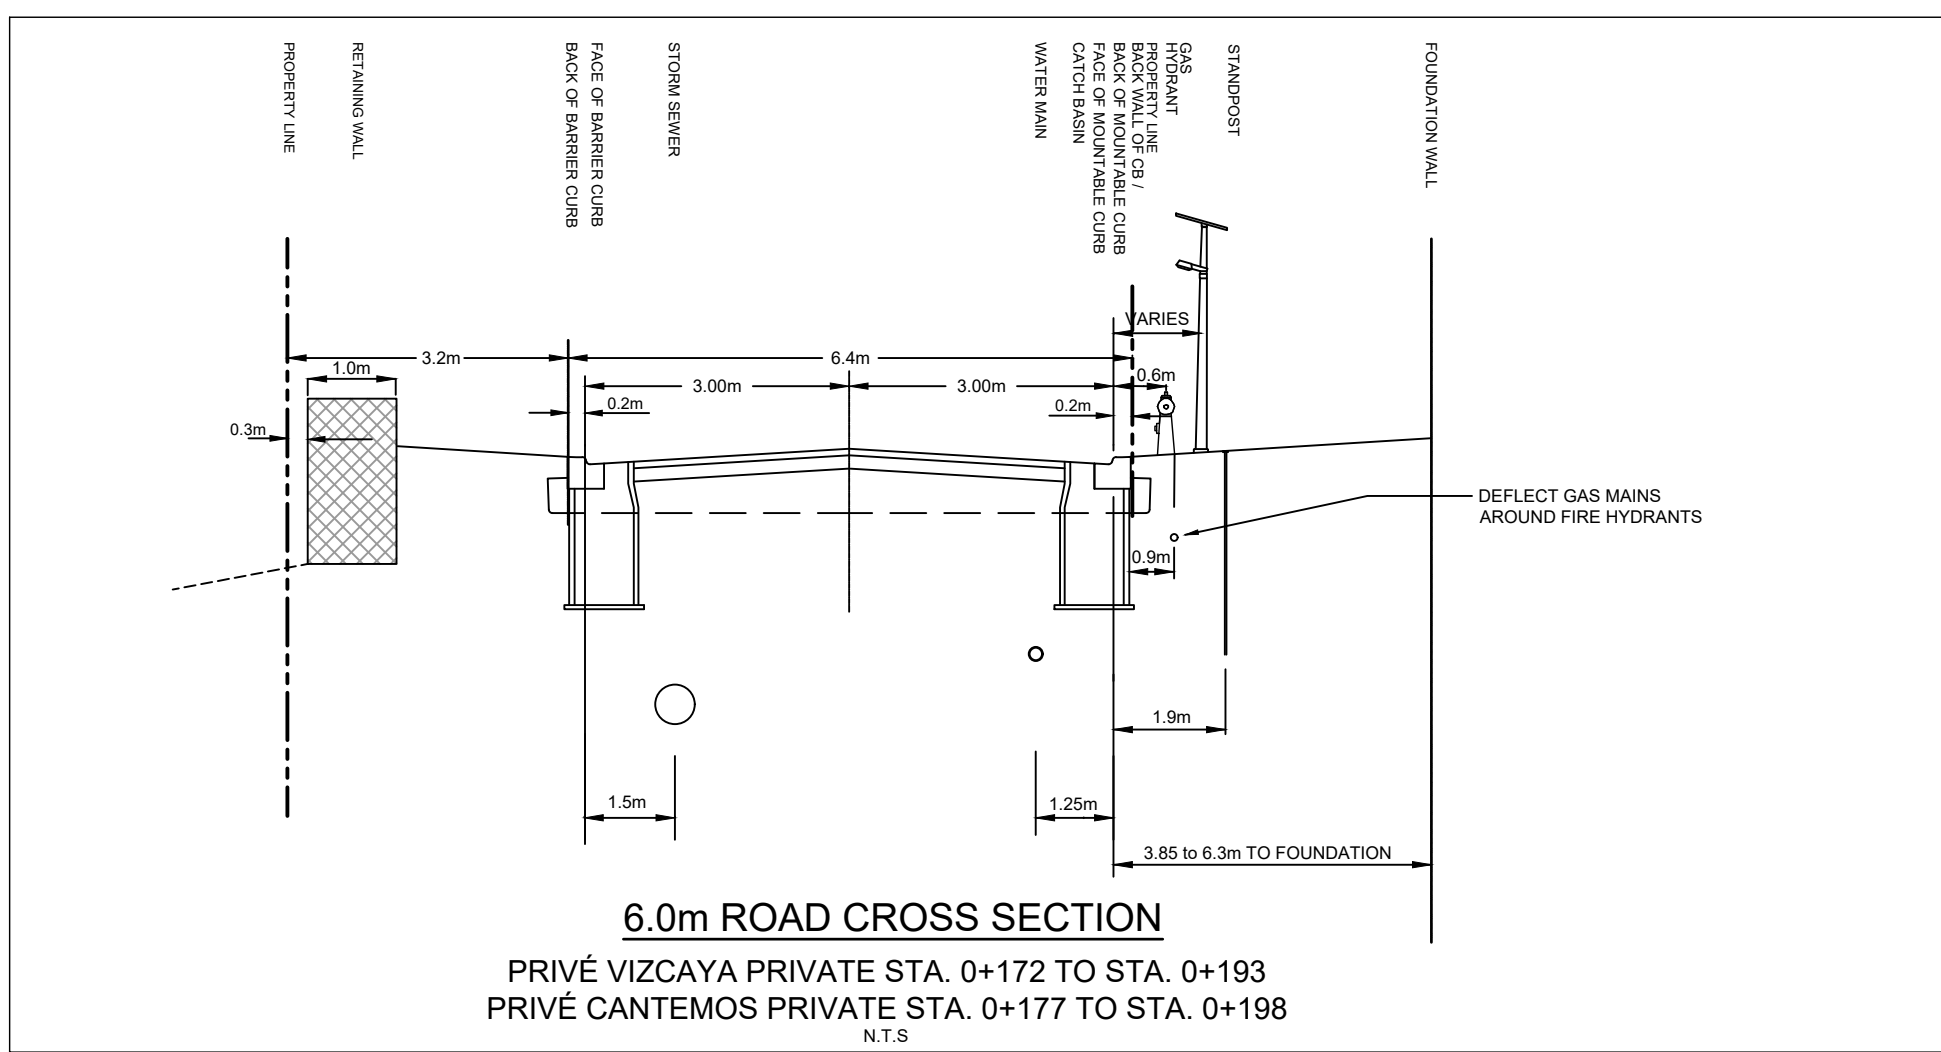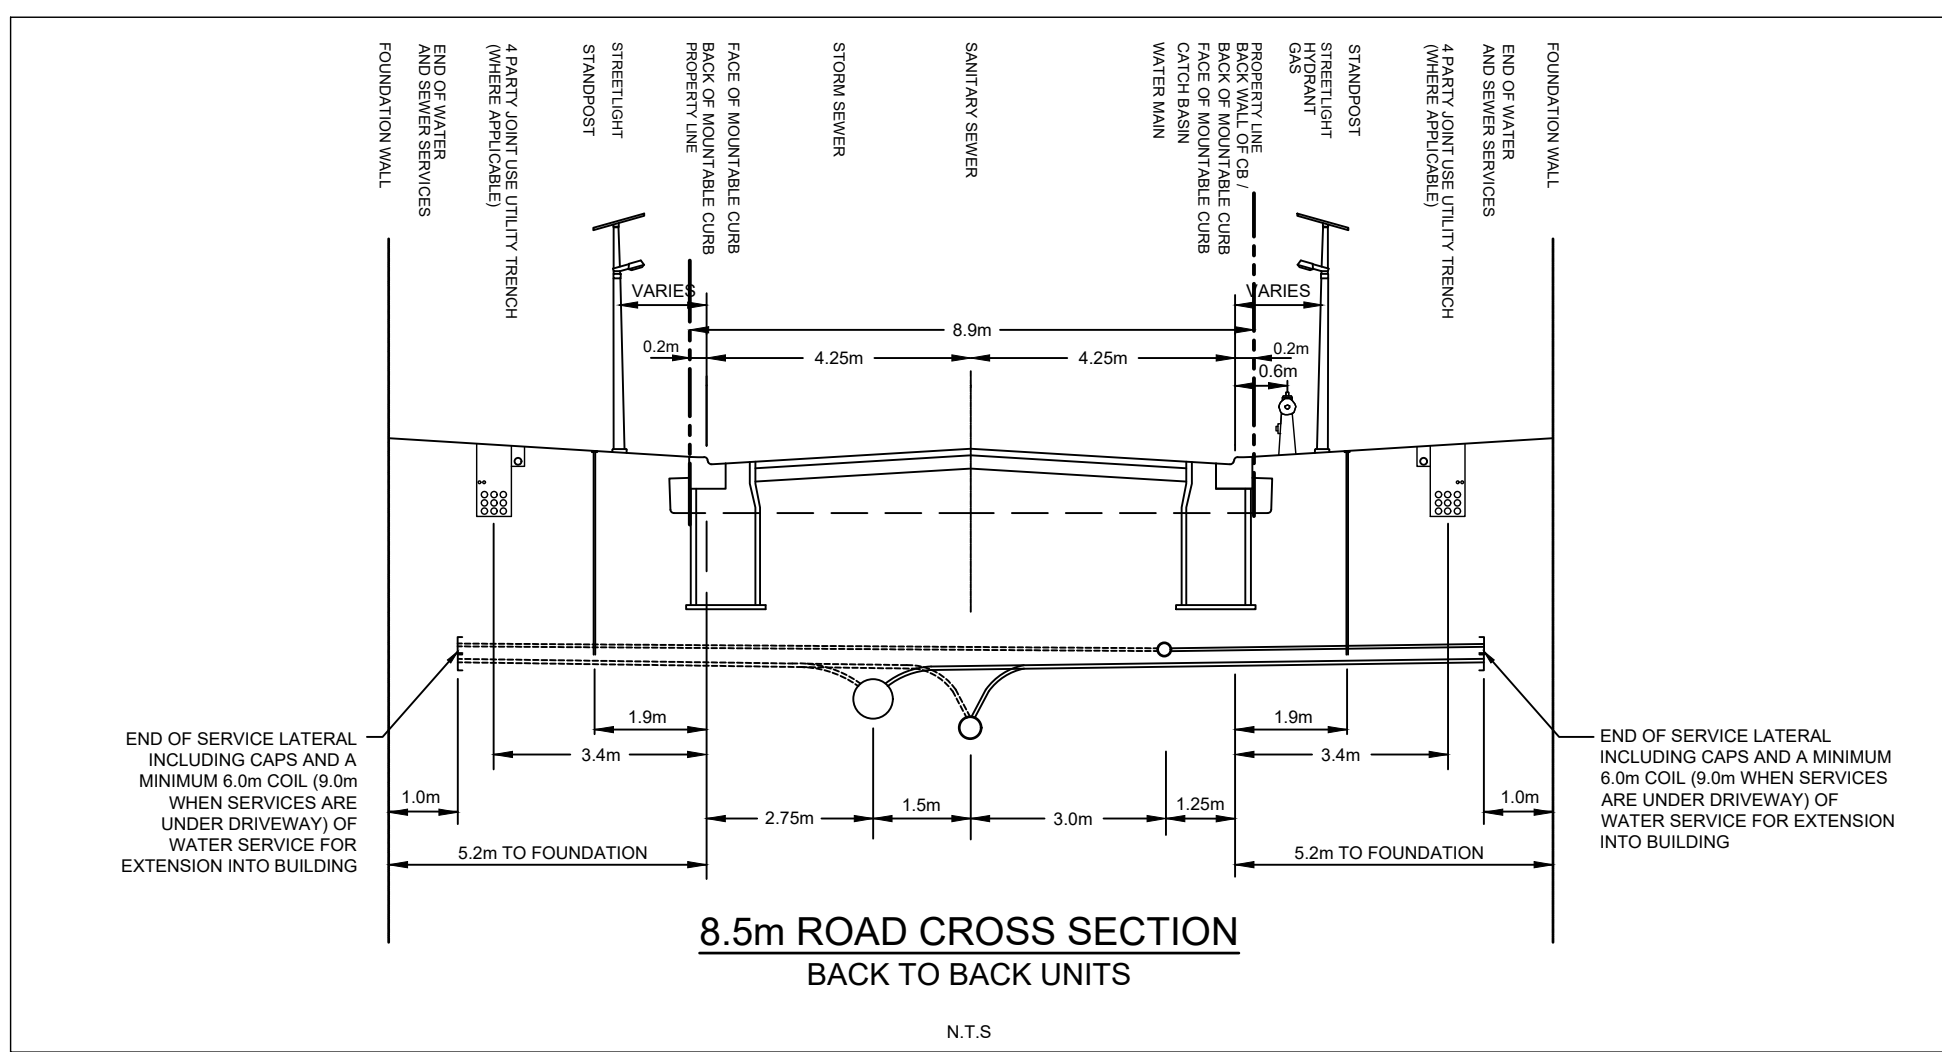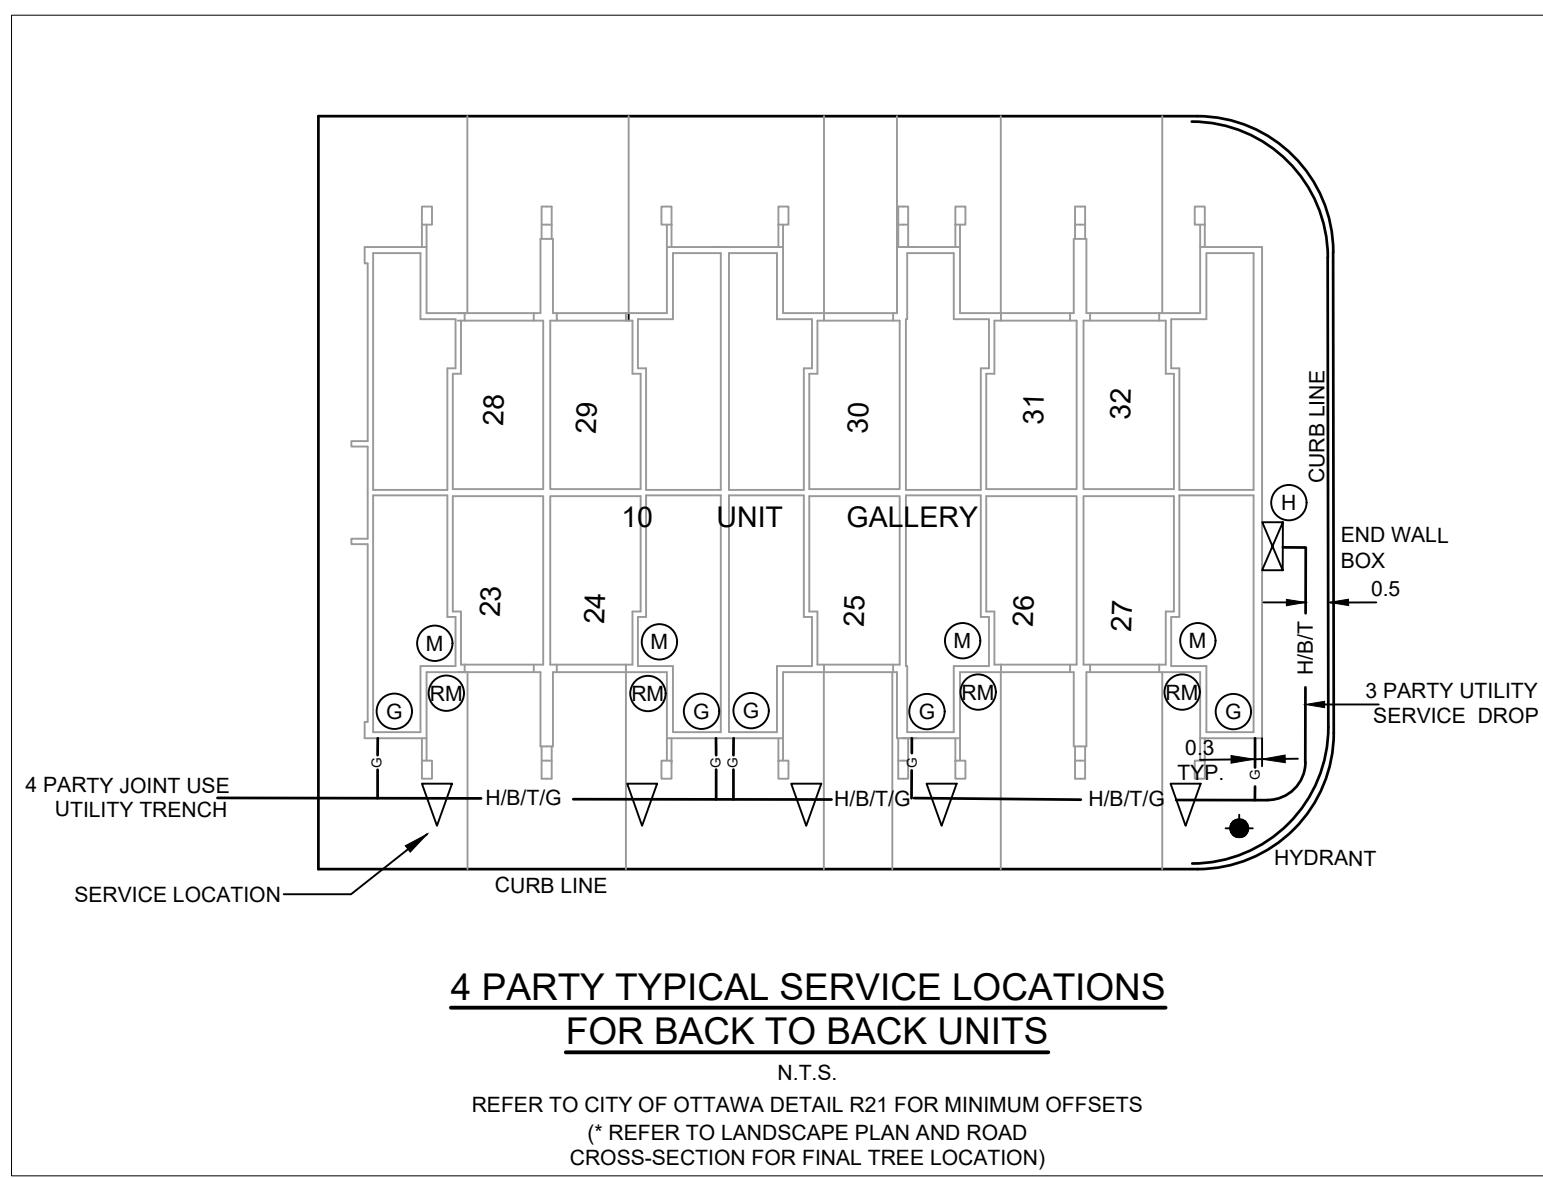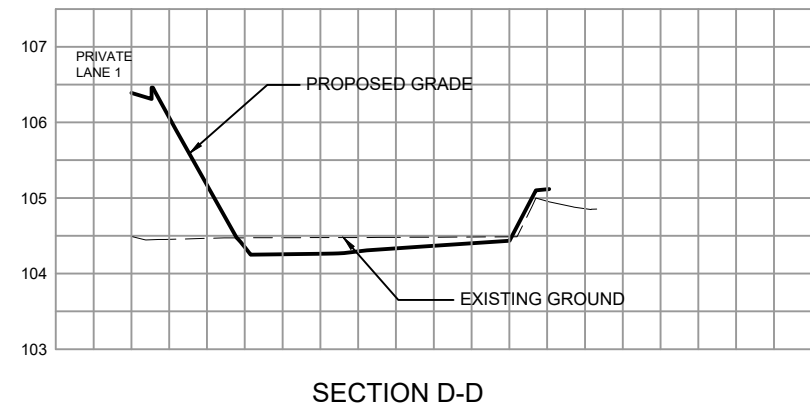

CLIENT
DAVIDSON SHEA PROPERTY INC.

COPYRIGHT
This drawing has been prepared solely for the intended use, thus any reproduction or distribution for any purpose other than authorized by IBI Group is forbidden. Written dimensions shall have precedence over scaled dimensions. Contractors shall verify and be responsible for all dimensions and conditions on the job, and IBI Group shall be informed of any variations from the dimensions and conditions shown on the drawing. Shop drawings shall be submitted to IBI Group for general conformance before proceeding with fabrication.

IBI Group Professional Services (Canada) Inc.
is a member of the IBI Group of companies.

ISSUES

No.	DESCRIPTION	DATE
1	SUBMISSION NO. 1 FOR CITY REVIEW	2022-09-15
2	SUBMISSION NO. 2 FOR CITY REVIEW	2024-06-27
3	REVISED PER CITY COMMENTS	2025-03-21
4	REVISED PER NEW SITE PLAN	2025-05-12
5	SUBMISSION NO. 4 FOR CITY REVIEW	2025-07-31
6	ISSUED FOR PRICING	2025-08-19
7	SUBMISSION NO. 5 FOR CITY REVIEW	2025-09-23
8	ISSUED FOR CONSTRUCTION	2025-11-11

SEE 010, 011 FOR NOTES, LEGEND, CB TABLE, STREET SECTIONS AND DETAILS

CONSULTANTS

SEAL



PROJECT
1650 SHEA ROAD
(OTTAWA, ON)

PROJECT NO:
139185

DRAWN BY:
M.M.

CHECKED BY:
R.M./D.Y.

PROJECT MGR:
R.M.

APPROVED BY:
R.M./D.Y.


SHEET TITLE
STREET SECTIONS

SHEET NUMBER
011


ISSUE
8

CITY FILE No. D07-12-23-0032


CITY PLAN No. 19029

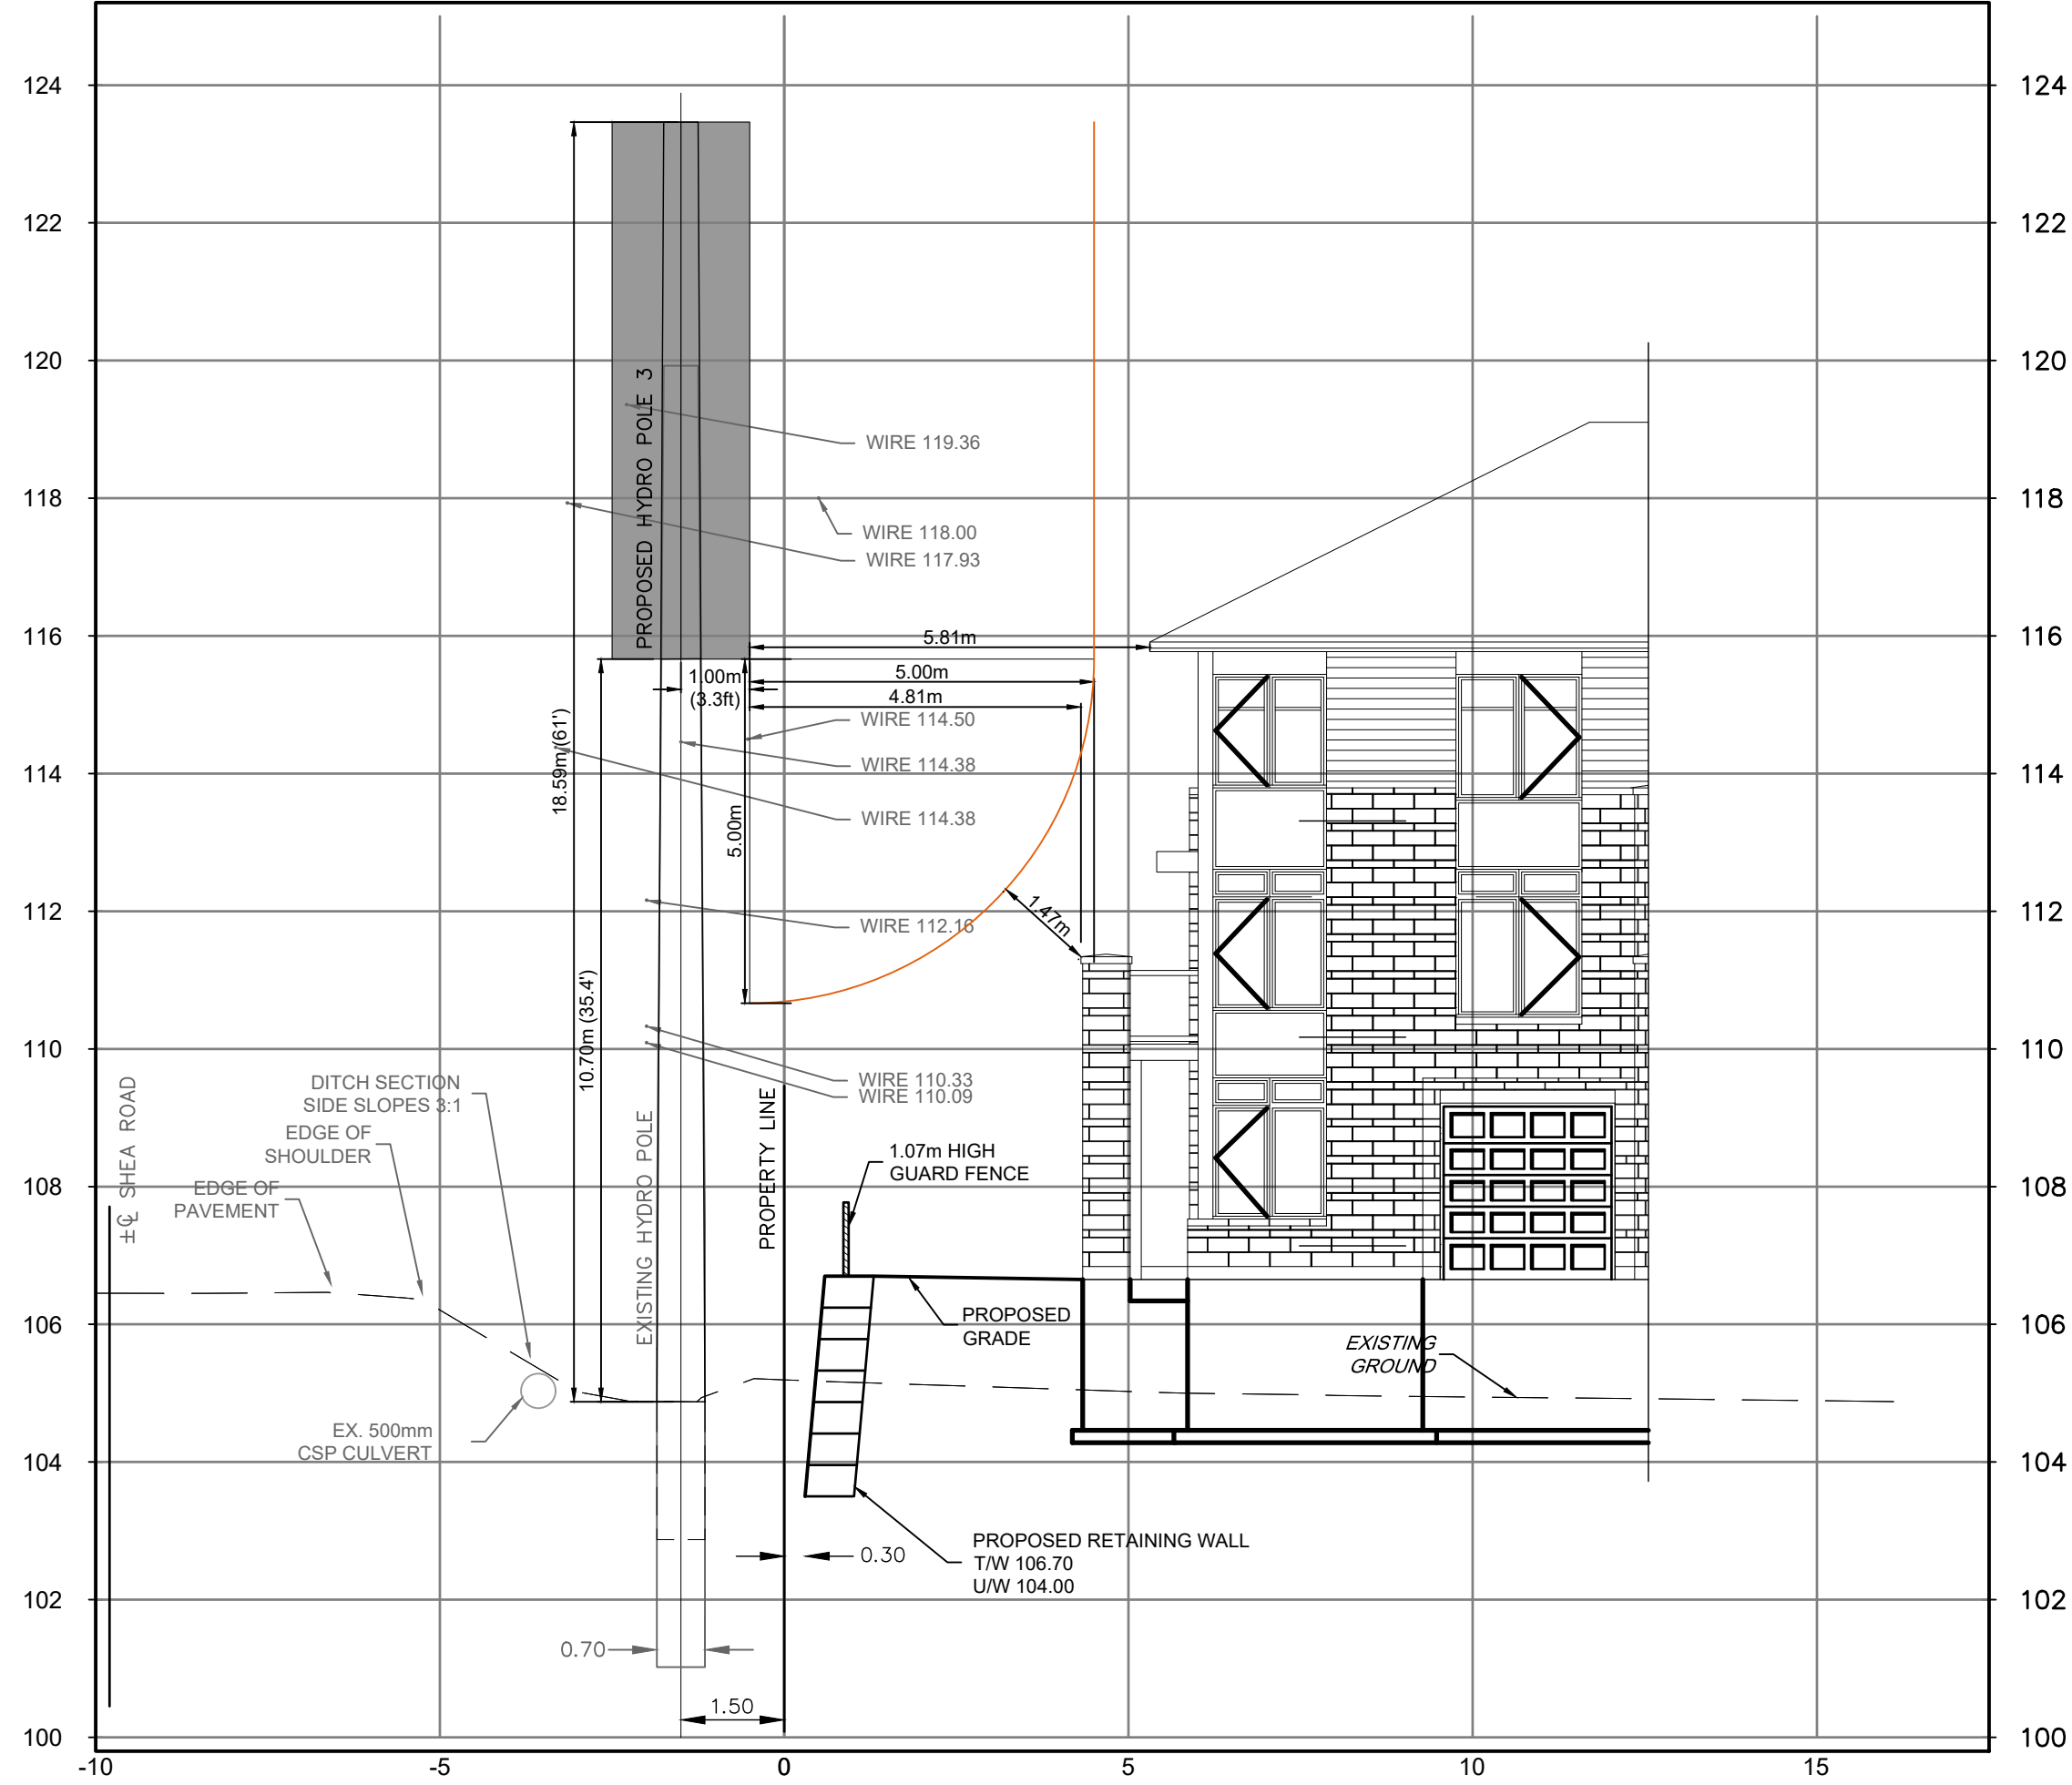

SECTION A-A

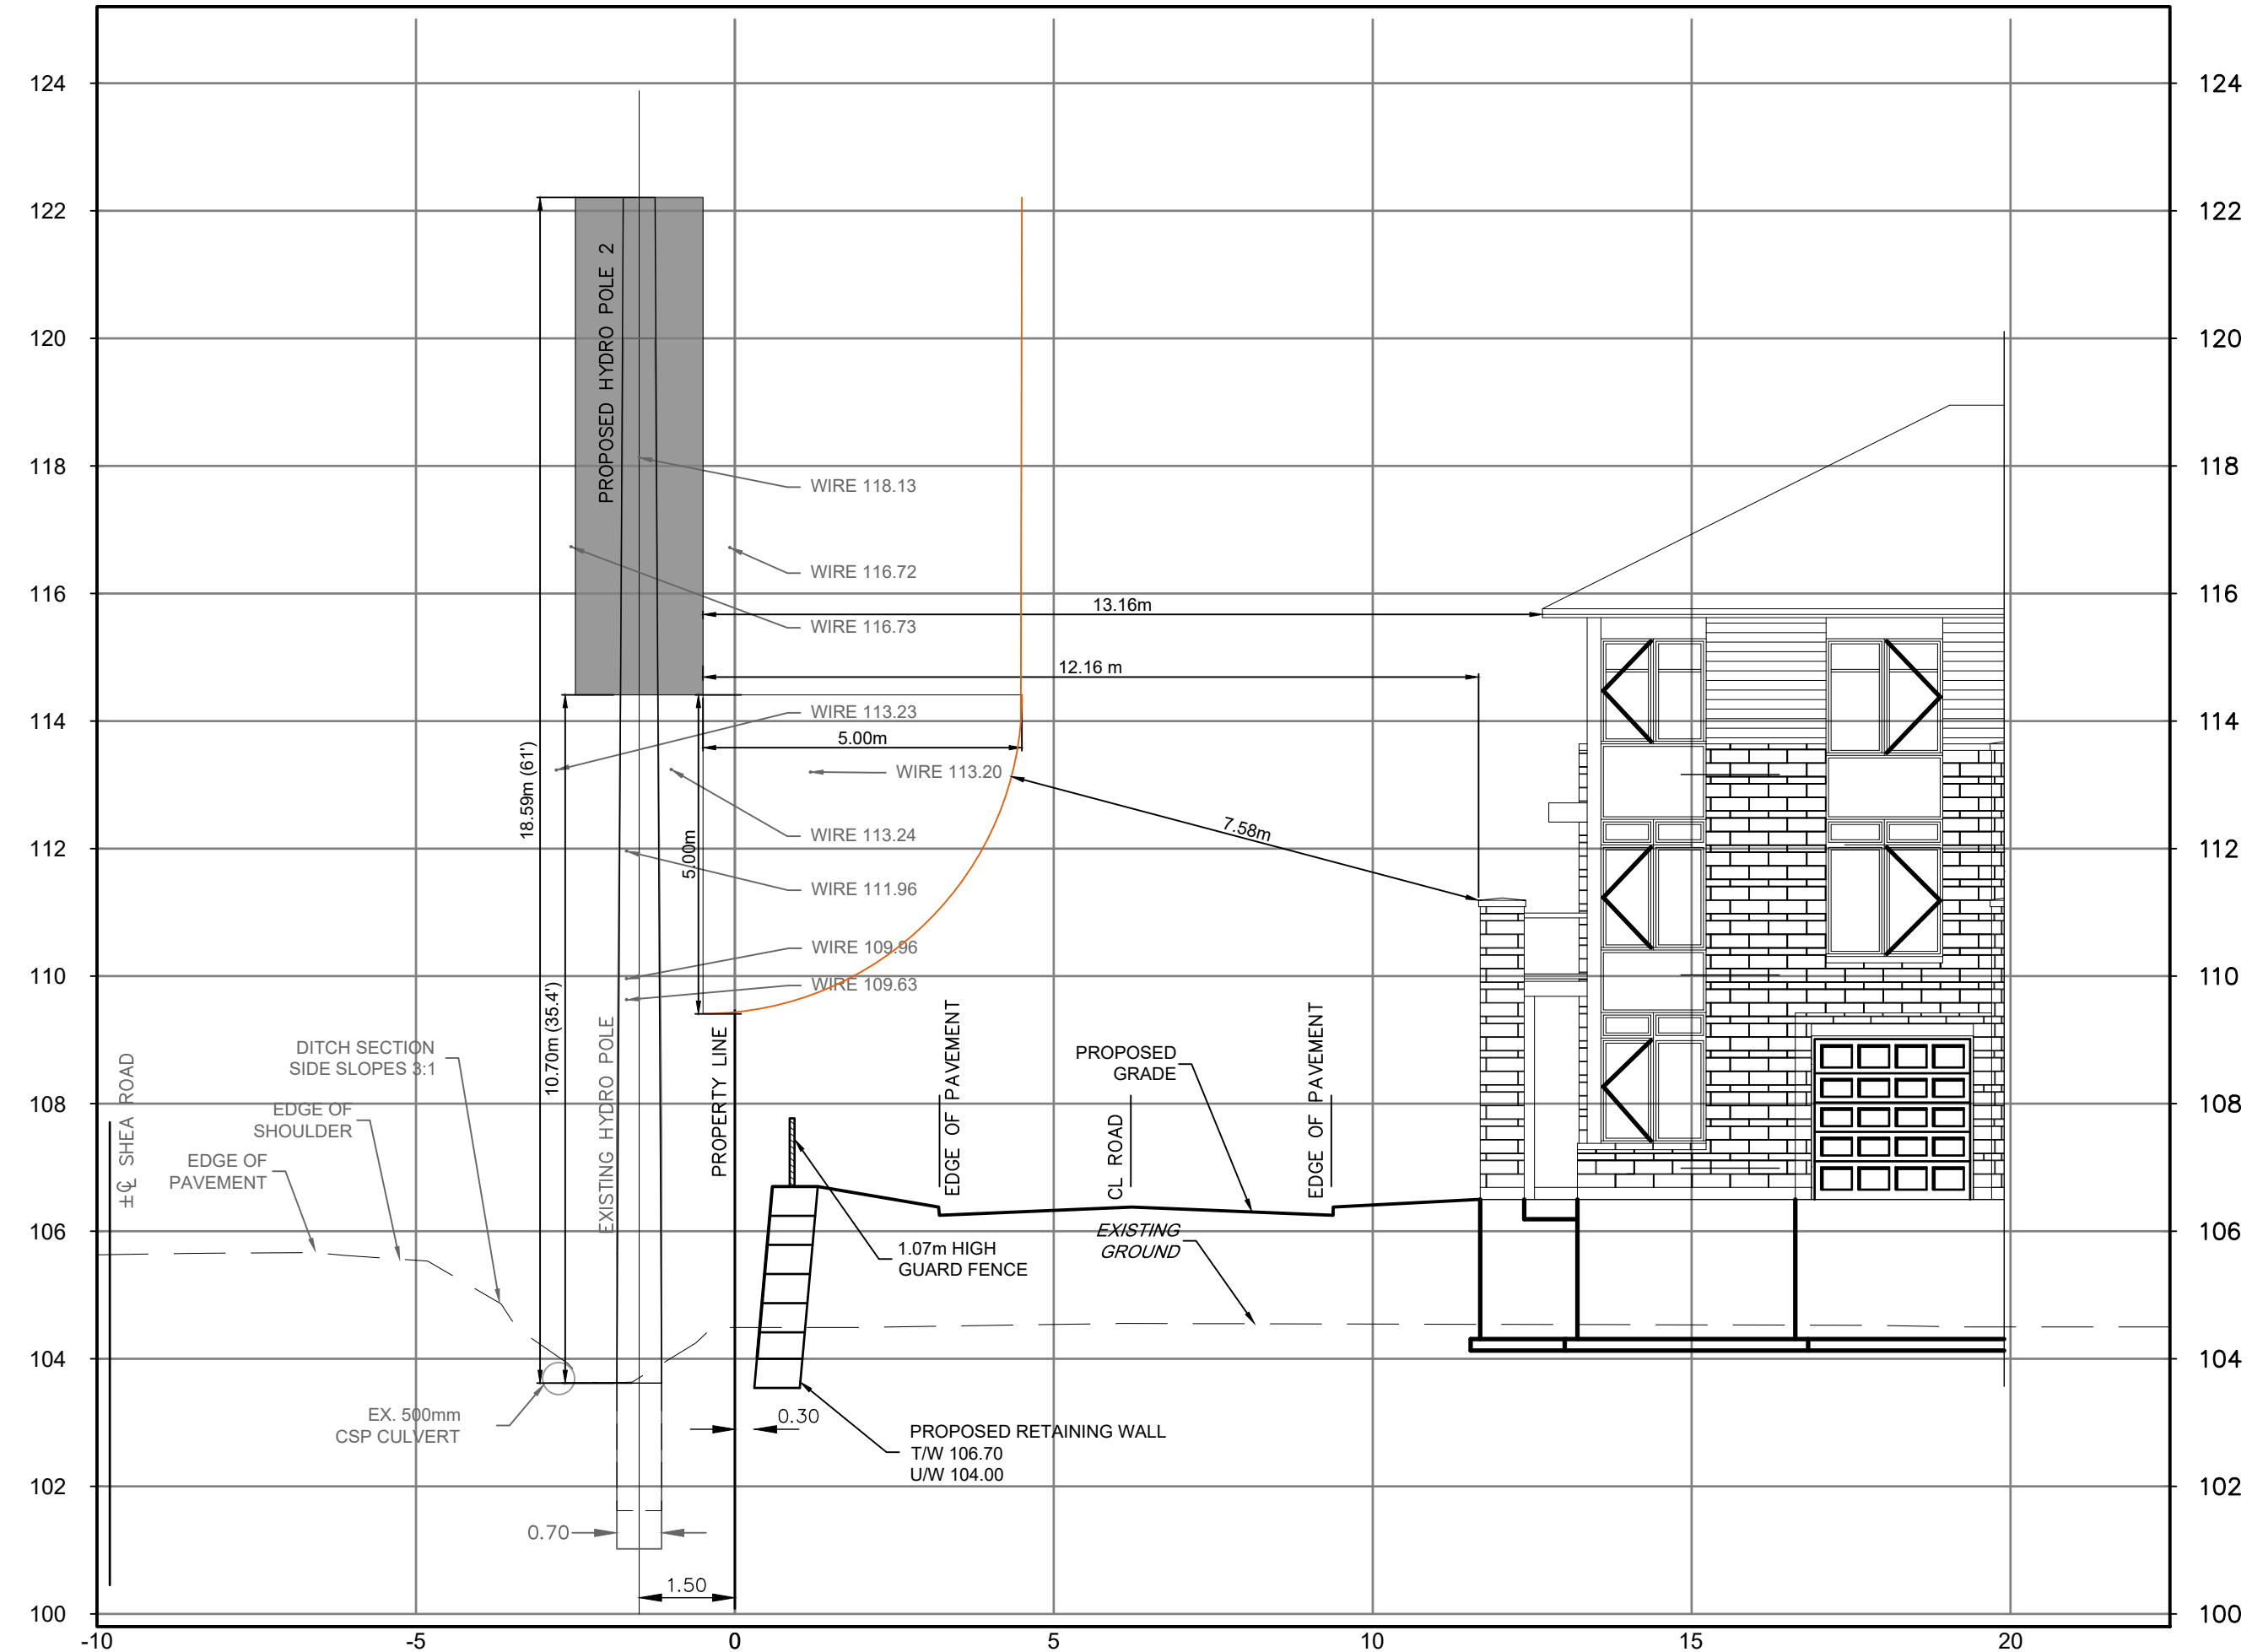

SECTION B-B

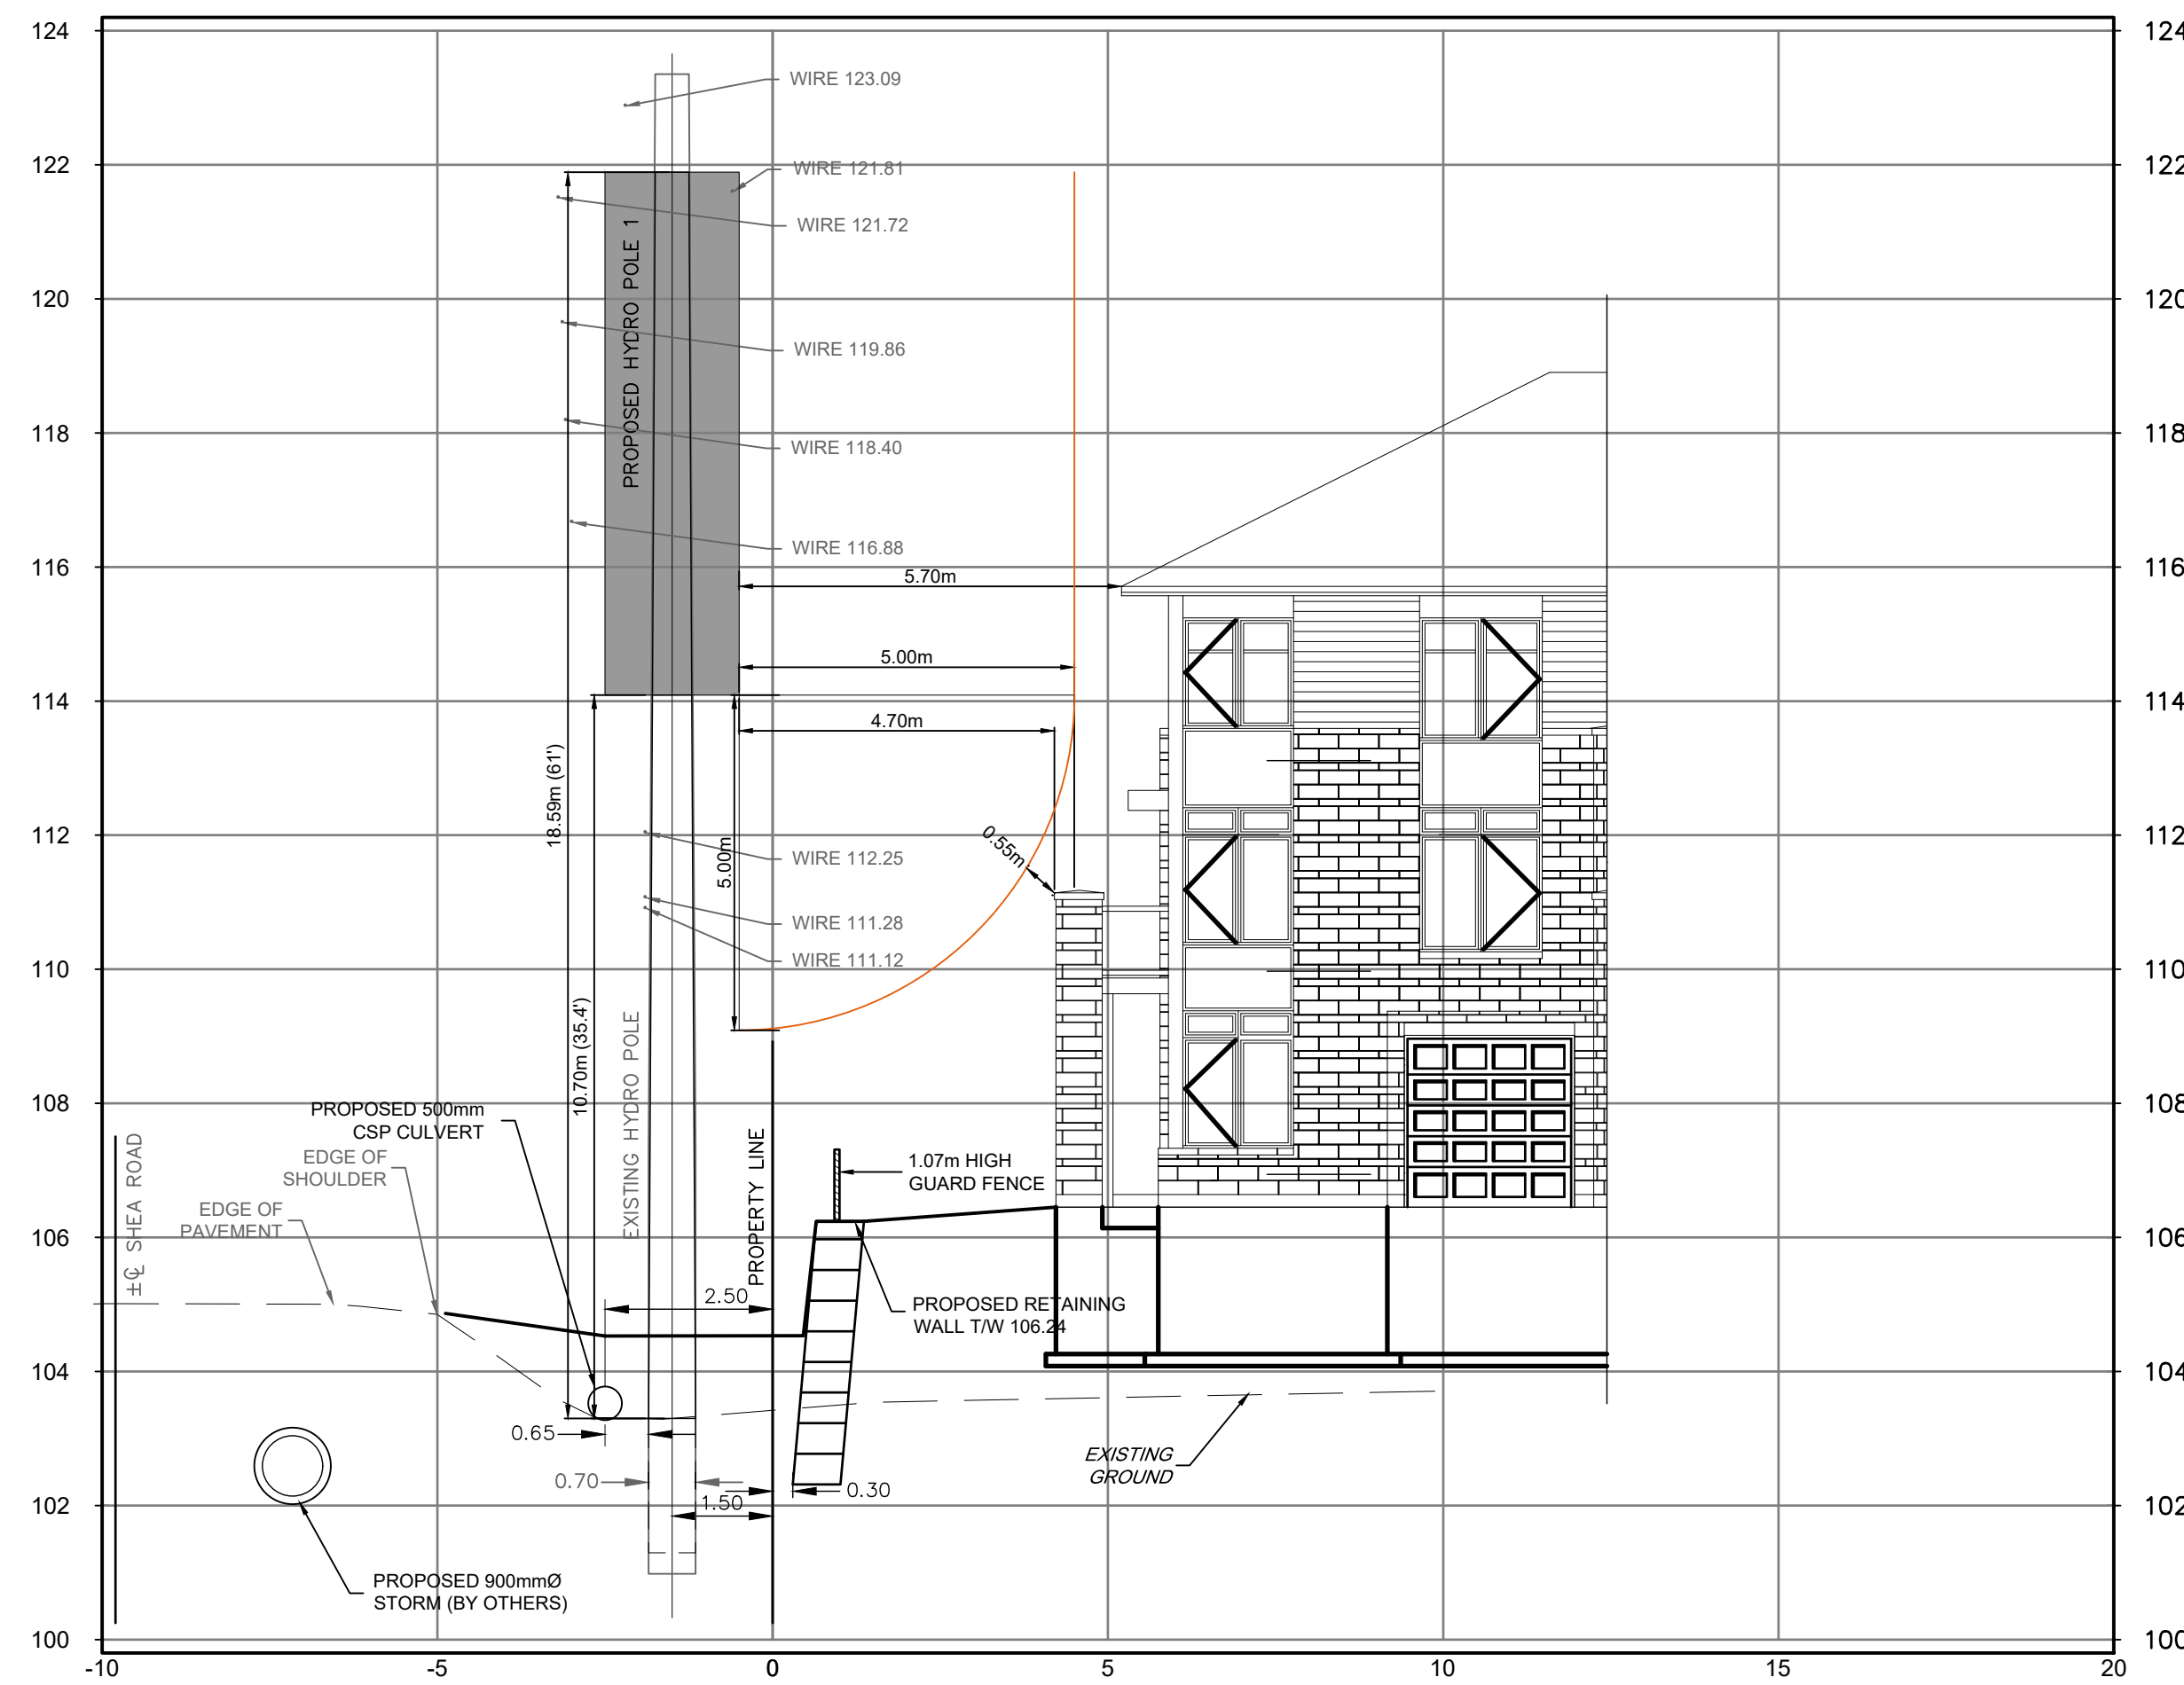

SECTION C-C

APPROVED
By Kersten Nitsche at 9:00 am, Dec 04, 2025

Kersten Nitsche

**KERSTEN NITSCHKE, MCIP RPP
MANAGER (A), DEVELOPMENT REVIEW WEST
PLANNING, DEVELOPMENT AND BUILDING SERVICES
DEPARTMENT, CITY OF OTTAWA**

CLIENT
**DAVIDSON SHEA
PROPERTY INC.**

COPYRIGHT
This drawing has been prepared solely for the intended use, thus any reproduction or distribution for any purpose other than authorized by IBI Group is forbidden. Written dimensions shall have precedence over scaled dimensions. Contractor shall verify and be responsible for all dimensions and conditions on the job, and IBI Group shall be informed of any variations from the drawings and conditions shown on the drawing. Shop drawings shall be submitted to IBI Group for general conformance before proceeding with fabrication.


IBI Group Professional Services (Canada) Inc.
is a member of the IBI Group of companies.

ISSUES		
No.	DESCRIPTION	DATE
1	SUBMISSION NO. 1 FOR CITY REVIEW	2022-09-15
2	SUBMISSION NO. 2 FOR CITY REVIEW	2024-06-27
3	REVISED PER CITY COMMENTS	2025-03-21
4	REVISED PER NEW SITE PLAN	2025-05-12
5	SUBMISSION NO. 4 FOR CITY REVIEW	2025-07-31
6	ISSUED FOR PRICING	2025-08-19
7	SUBMISSION NO. 5 FOR CITY REVIEW	2025-09-23
8	ISSUED FOR CONSTRUCTION	2025-11-11

SEE 010, 011 FOR NOTES, LEGEND, C8 TABLE, STREET SECTIONS AND DETAILS

CONSULTANTS

SEAL

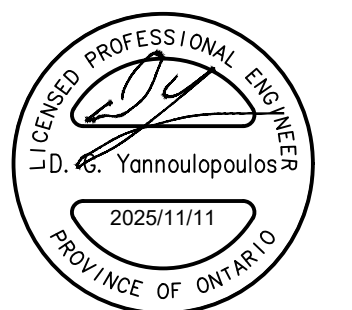

IBI GROUP
400 - 333 Preston Street
Ottawa ON K1S 5N4 Canada
tel 613 225-1311 fax 613 225-5868
ibigroup.com

PROJECT
1650 SHEA ROAD

(OTTAWA, ON)

PROJECT NO:
139185
DRAWN BY:
M.M.
CHECKED BY:
R.M./D.Y.
PROJECT MGR:
R.M.
APPROVED BY:
R.M./D.Y.


SHEET TITLE
RETAINING WALL SECTIONS

SHEET NUMBER
012
ISSUE
8

CITY PLAN No. 19029

SCALE CHECK: File Location: J:\139185_1650_Shea_Ret\03_Production\7.03_Design\04_Civil\Sheets\012-RETAINING WALL SECTIONS.dwg Last Saved: May 13, 2025, by mlinen-6268 Printed: November 11, 2025 11:47:33 AM by Mline, Marian


CITY FILE No. D07-12-23-0032

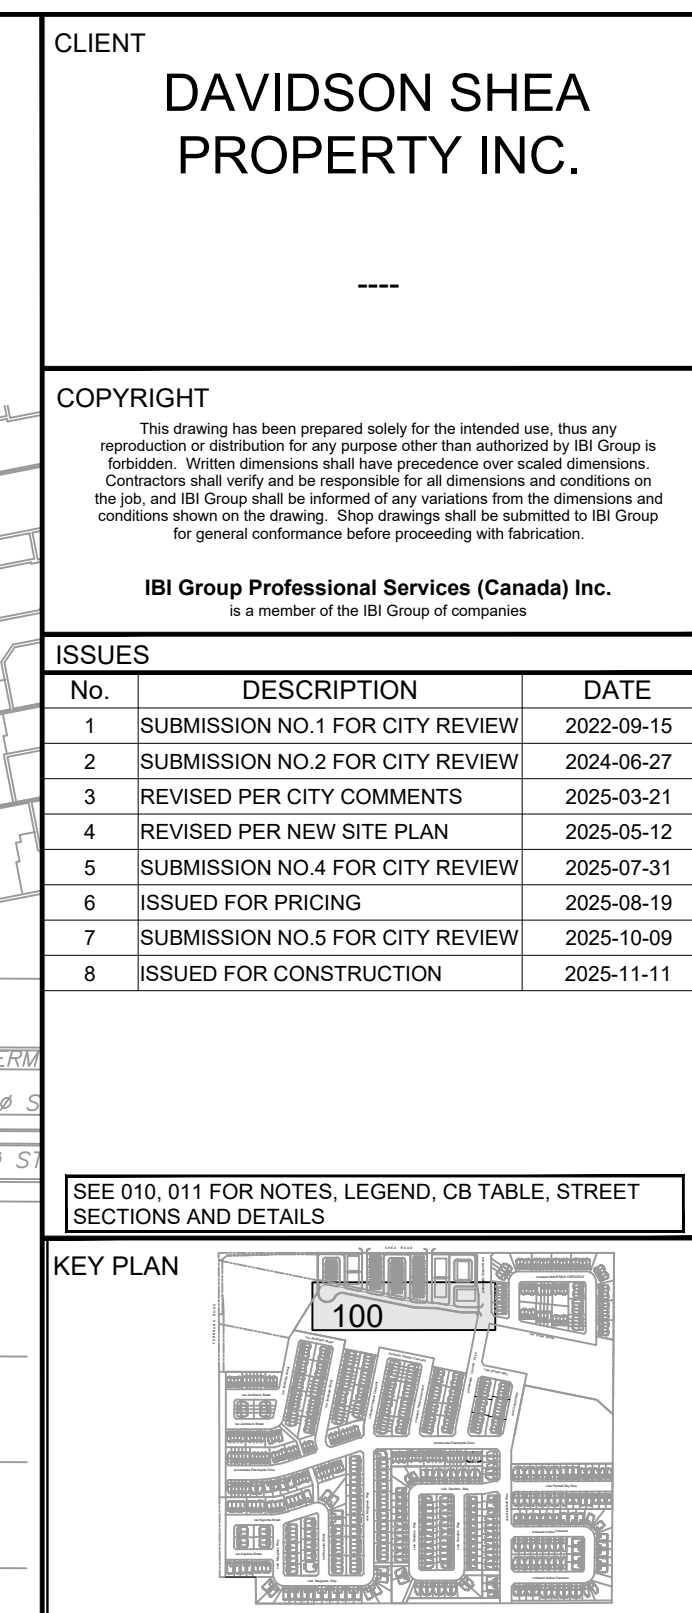


CONSULTANTS



KIRSTEN NITSCHKE, MCIP RPP
MANAGER (A), DEVELOPMENT REVIEW WEST
DEVELOPMENT AND BUILDING SERVICES
DEPARTMENT, CITY OF OTTAWA

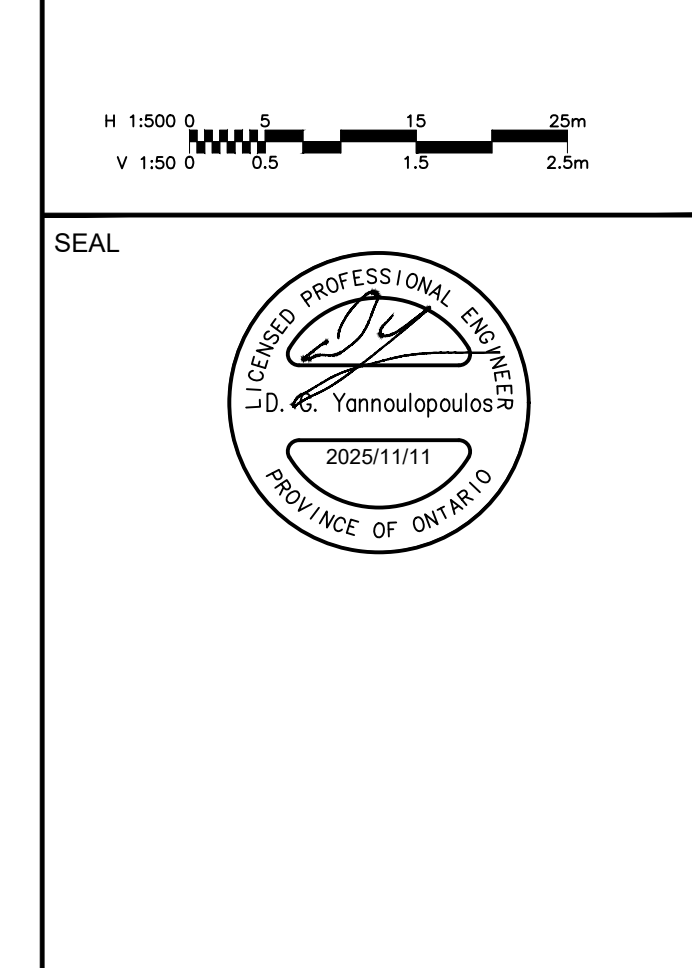

		IBI GROUP Suite 400 - 333 Preston Street Ottawa ON K1S 5N4 Canada tel 613 225 1311 / 613 241 3300 fax 613 225 9868 www.ibigroup.com	
PROJECT			
1650 SHEA ROAD			
(OTTAWA, ON)			
PROJECT NO: 139185			
DRAWN BY: M.M.		CHECKED BY: R.M./D.Y.	
PROJECT MGR: R.M.		APPROVED BY: R.M./D.Y.	
SHEET TITLE			
privé RHIZOME Private privé VIZCAYA Private			
SHEET NUMBER		ISSUE	
100		8	

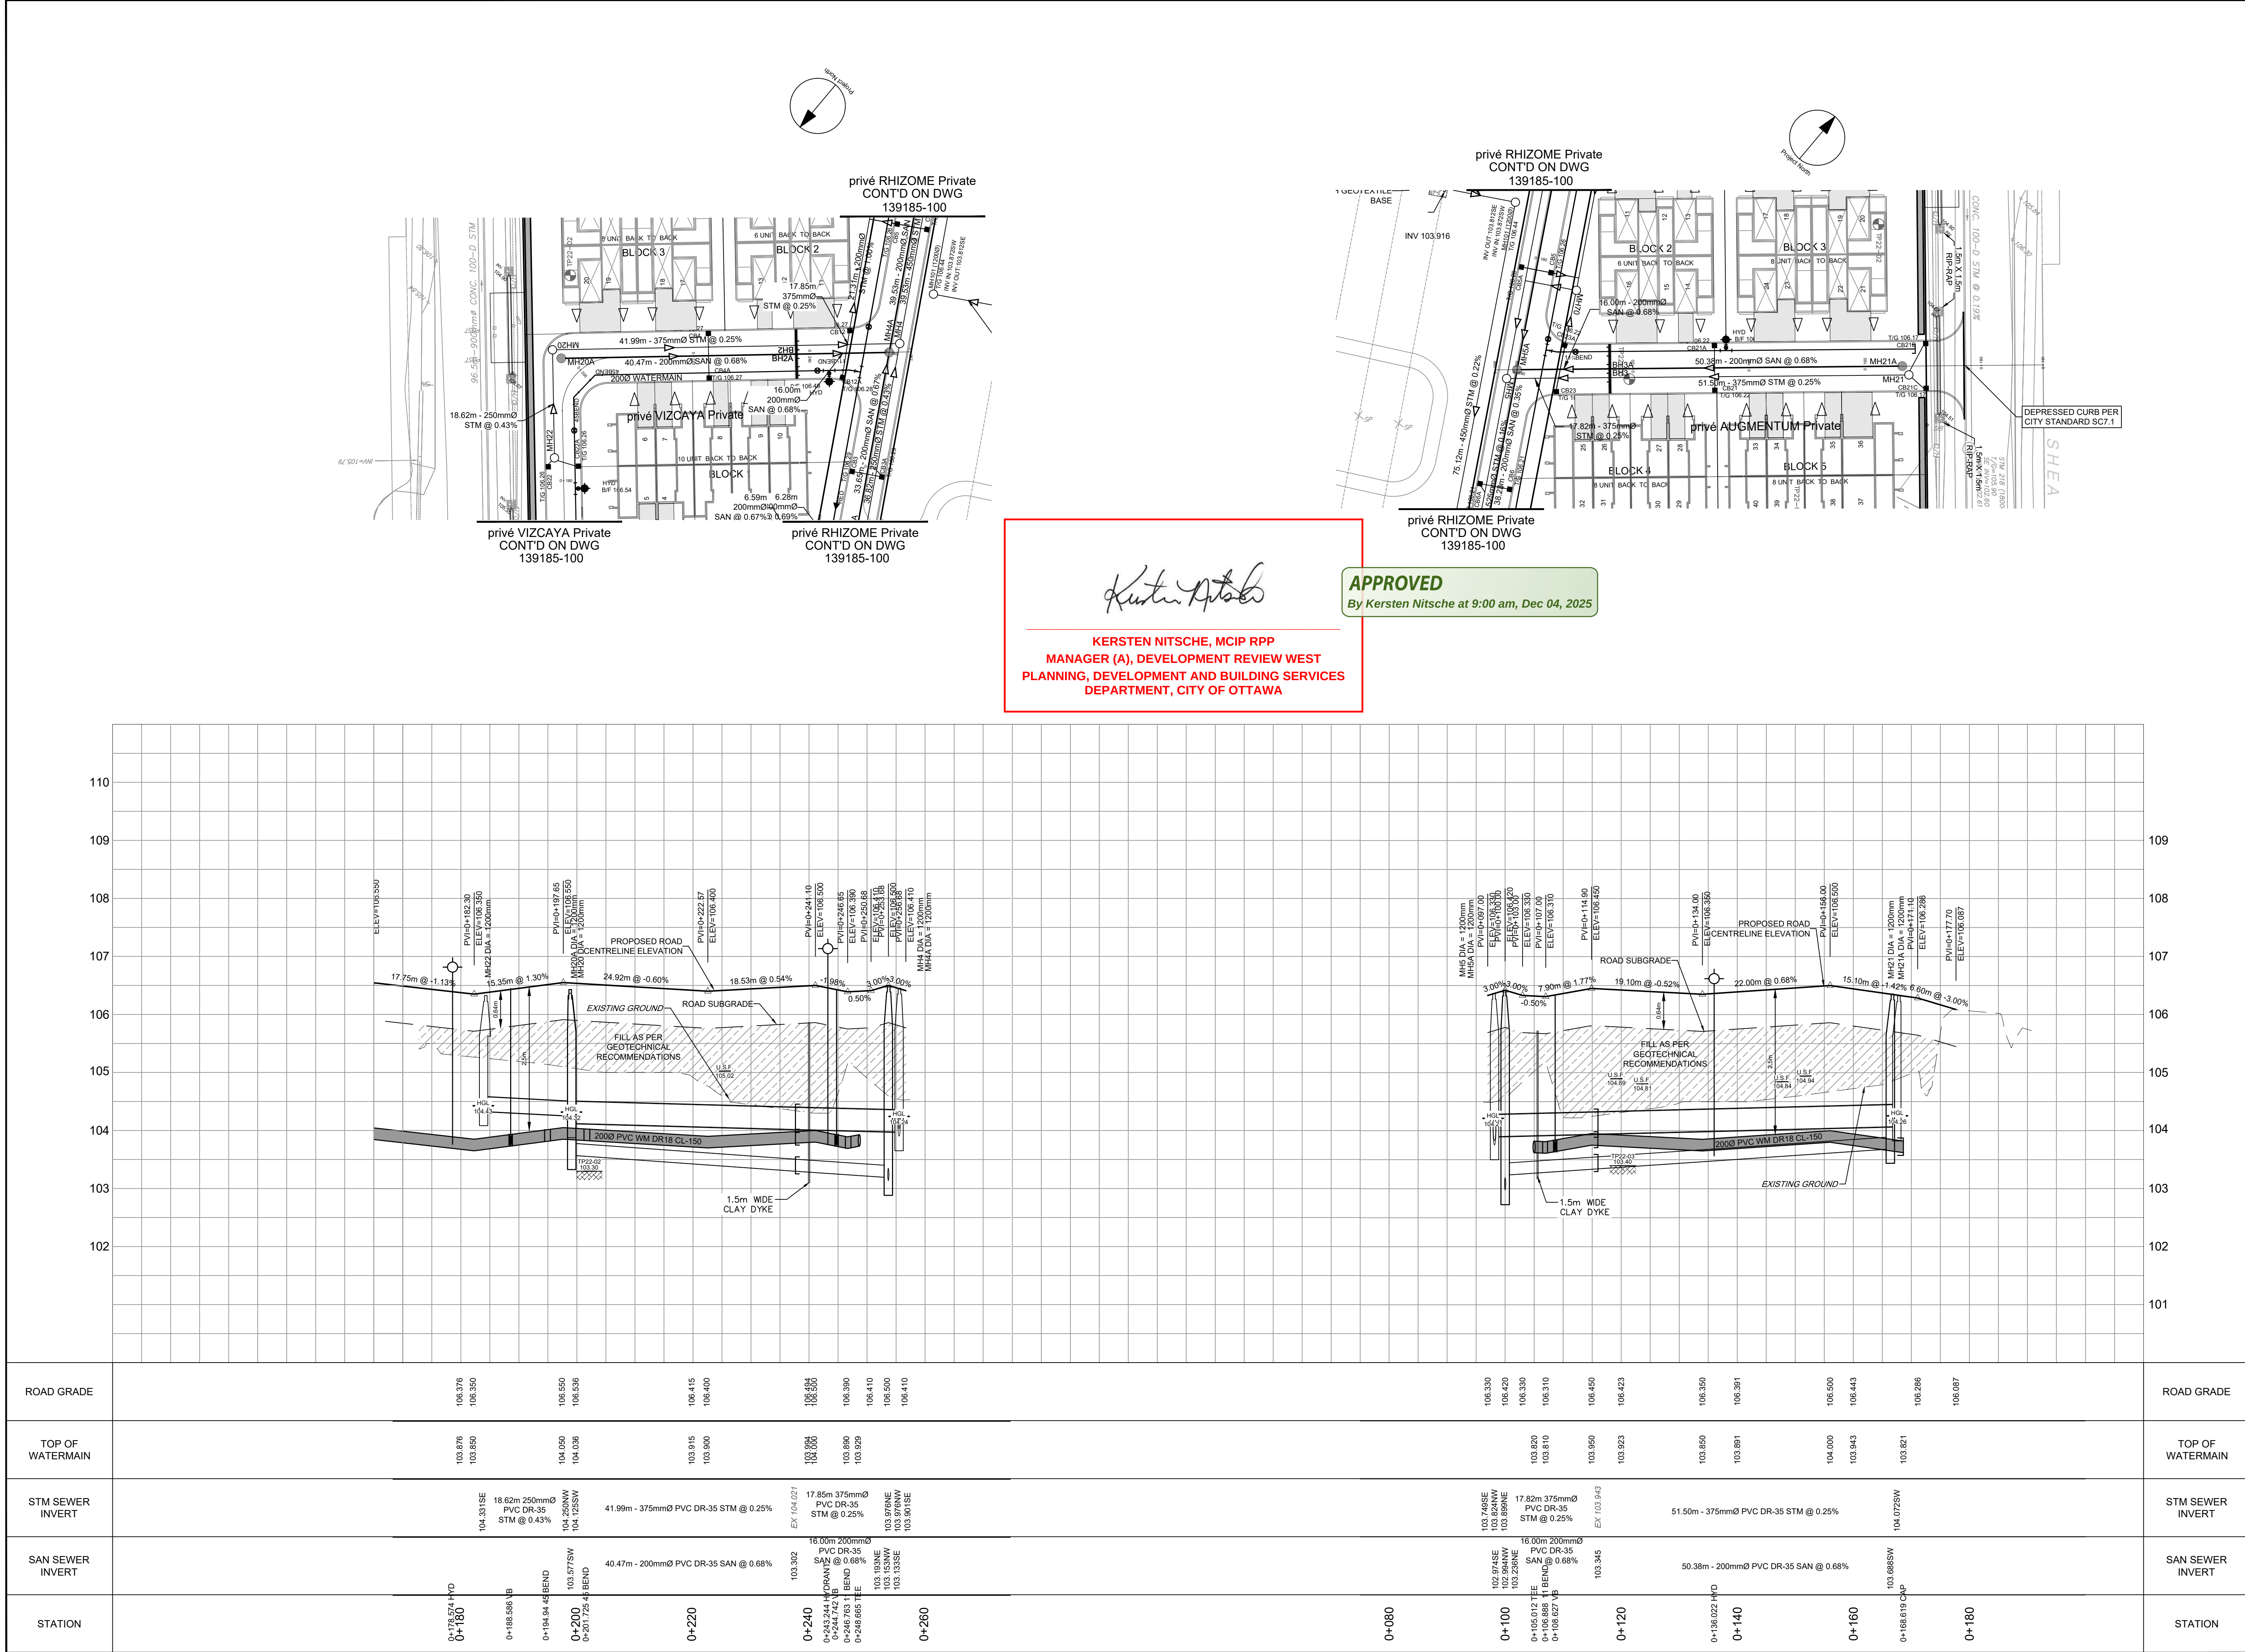

CLIENT

DAVIDSON SHEA
PROPERTY INC.

COPYRIGHT

This drawing has been prepared solely for the intended use, thus any reproduction or distribution for any purpose other than authorized by IBI Group is forbidden. Written dimensions shall have precedence over scaled dimensions. Contractors shall verify and be responsible for all dimensions and conditions on the job, and IBI Group shall be informed of any variations from the dimensions and conditions shown on the drawing. Shop drawings shall be submitted to IBI Group for general conformance before proceeding with fabrication.

IBI Group Professional Services (Canada) Inc.
is a member of the IBI Group of companies.

ISSUES

No.	DESCRIPTION	DATE
1	SUBMISSION NO. 1 FOR CITY REVIEW	2022-09-15
2	SUBMISSION NO. 2 FOR CITY REVIEW	2024-06-27
3	REVISED PER CITY COMMENTS	2025-03-21
4	REVISED PER NEW SITE PLAN	2025-05-12
5	SUBMISSION NO. 4 FOR CITY REVIEW	2025-07-31
6	ISSUED FOR PRICING	2025-08-19
7	SUBMISSION NO. 5 FOR CITY REVIEW	2025-09-23
8	ISSUED FOR CONSTRUCTION	2025-11-11

SEE 010, 011 FOR NOTES, LEGEND, CB TABLE, STREET SECTIONS AND DETAILS

KEY PLAN

CONSULTANTS

H 1:500.0
V 1:50.0

0 5 10 15 20m
0.5 1.5 2.5m

SEAL

IBI GROUP
Suite 400 - 333 Preston Street
Ottawa, ON K1S 5N4, Canada
tel 613 225 1311 / 613 241 3300 fax 613 225 9868
ibigroup.com

IBI GROUP
Suite 400 - 333 Preston Street
Ottawa, ON K1S 5N4, Canada
tel 613 225 1311 / 613 241 3300 fax 613 225 9868
ibigroup.com

PROJECT

1650 SHEA ROAD
(OTTAWA, ON)

PROJECT NO:
139185

DRAWN BY:
M.M.

PROJECT MGR:
R.M.

SHEET TITLE

privé VIZCAYA Private
privé AUGMENTUM Private


SHEET NUMBER

101

ISSUE


8

City File No. D07-12-23-0032
CITY PLAN No. 19029
File Location: J:\139185_1650_Shea_Road\0_Production\03_Design\04_Civil\Sheets\101-LOOP_1.dwg Last Saved: September 23, 2025, by mihem42626 Plotted: November 11, 2025 11:56:42 AM by Milne, Marian

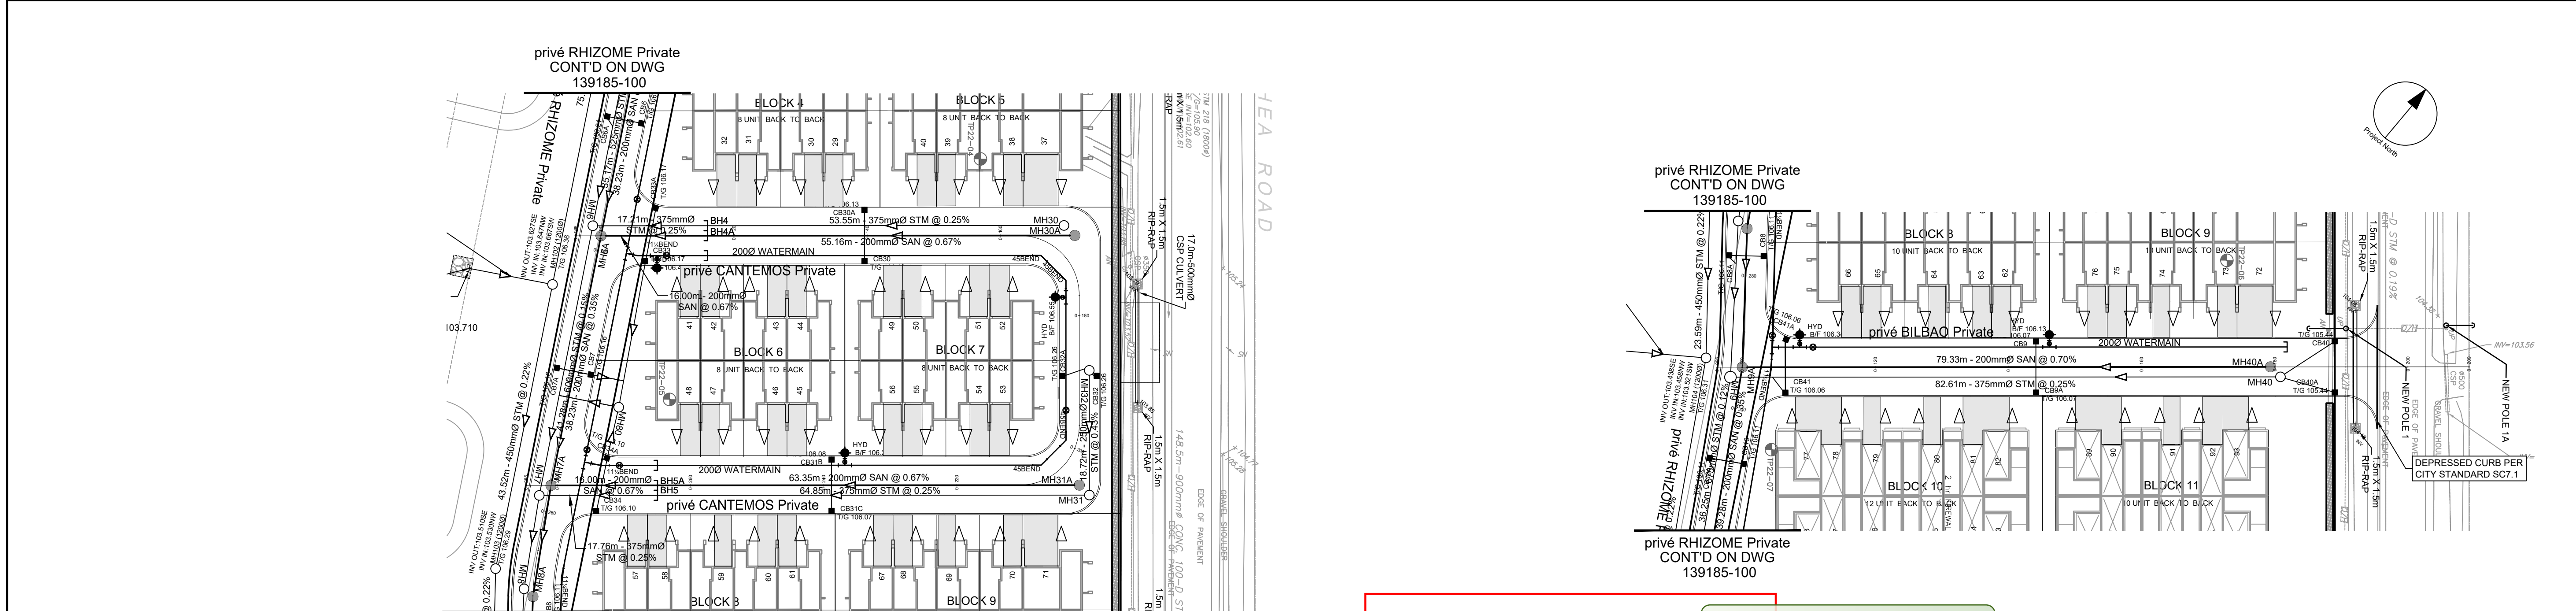

APPROVED
By Kersten Nitsche at 9:00 am, Dec 04, 2025

Kersten Nitsche
KERSTEN NITSCHKE, MCIP RPP
MANAGER (A), DEVELOPMENT REVIEW WEST
PLANNING, DEVELOPMENT AND BUILDING SERVICES
DEPARTMENT, CITY OF OTTAWA

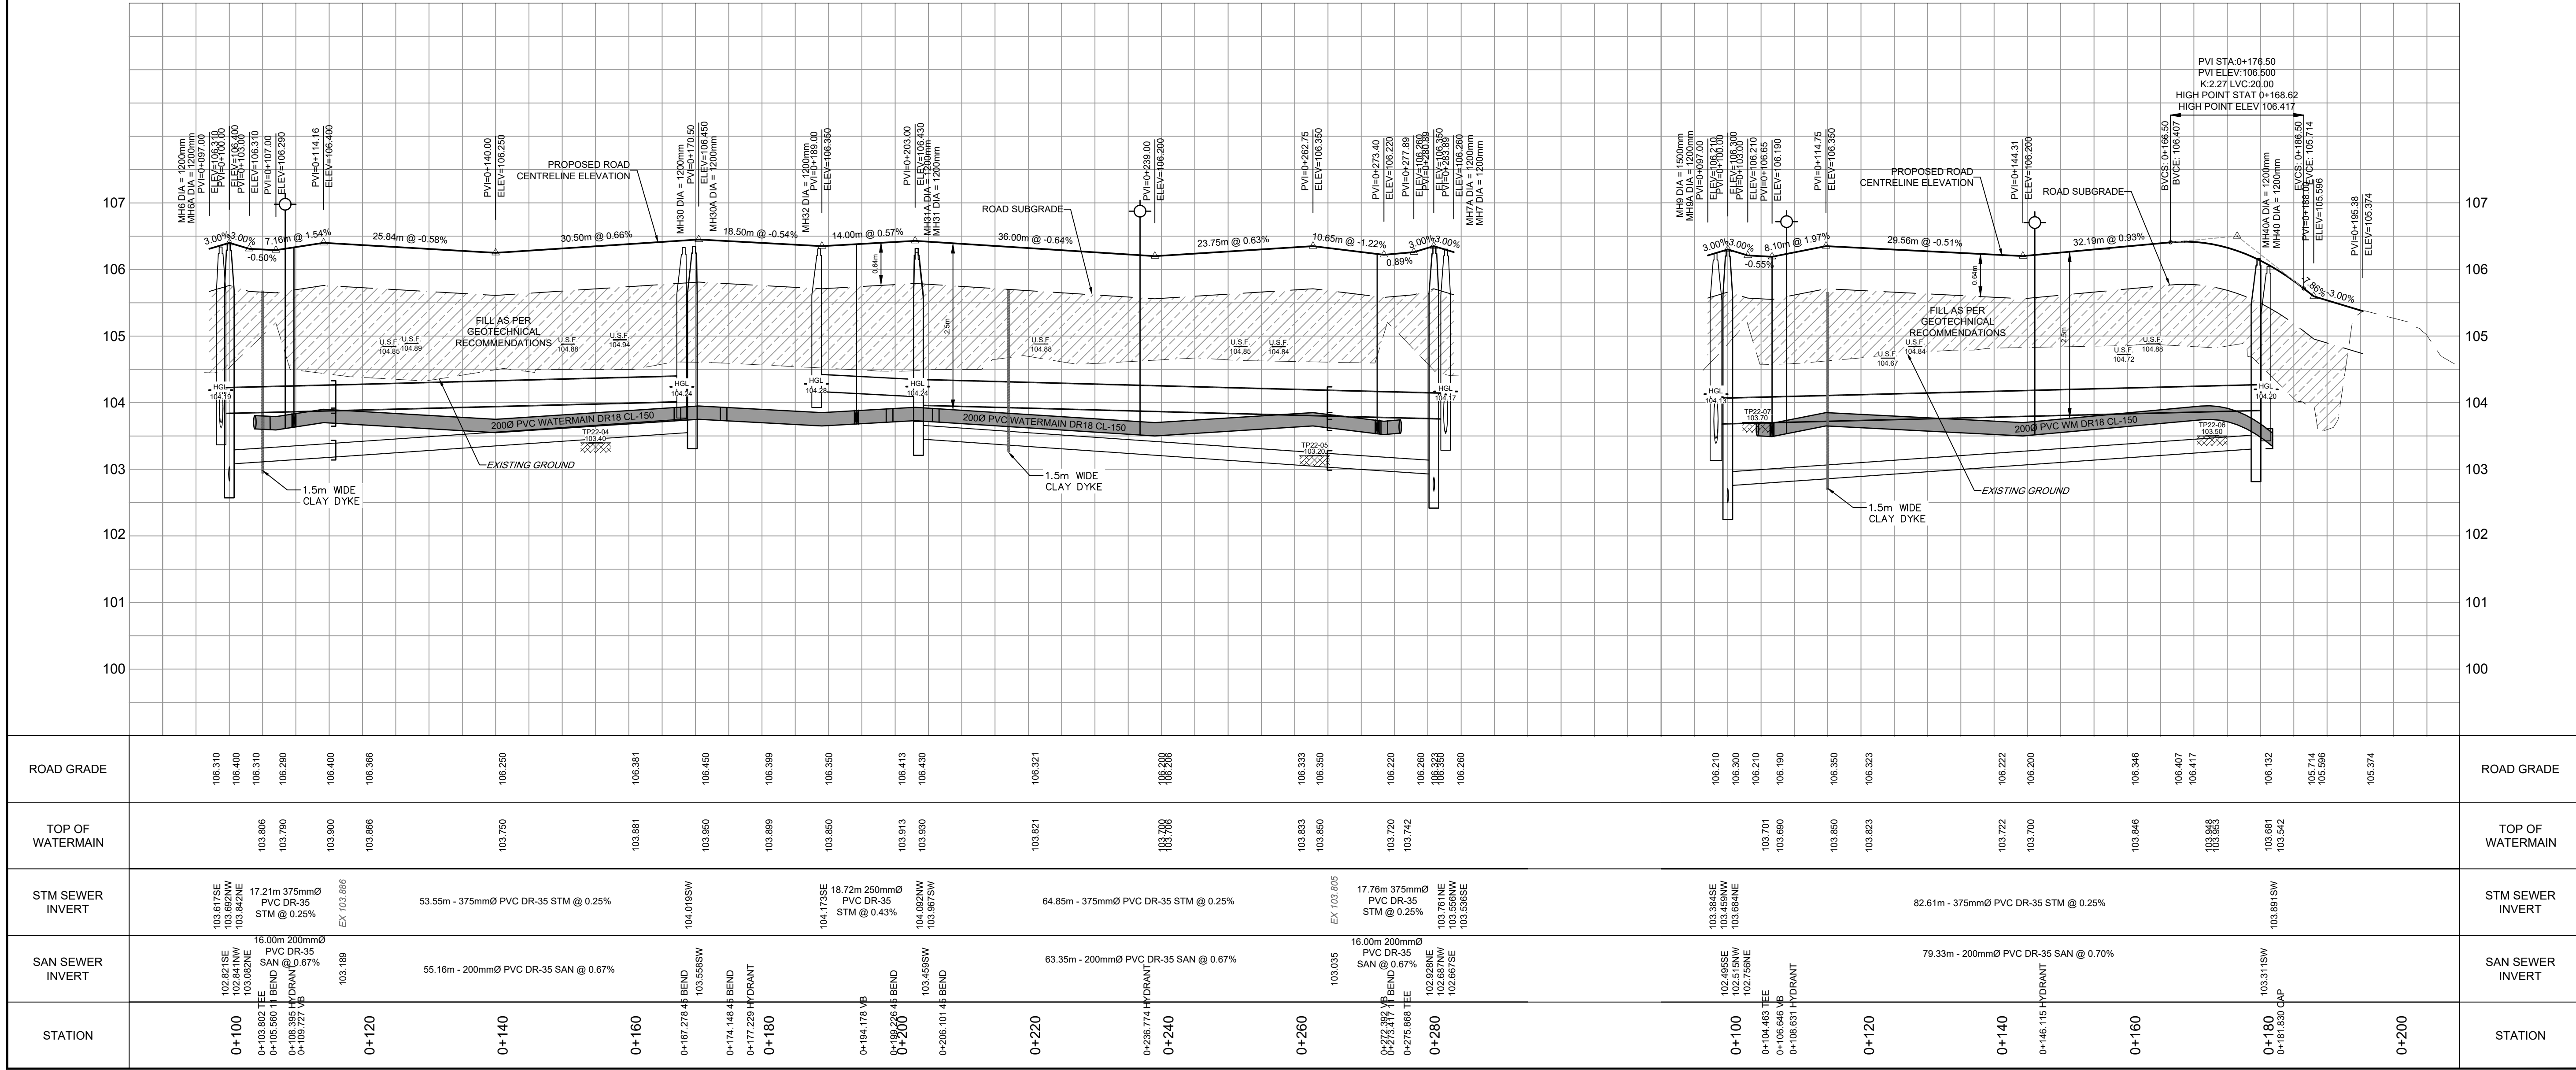

CLIENT

DAVIDSON SHEA
PROPERTY INC.

COPYRIGHT

This drawing has been prepared solely for the intended use, and any reproduction or distribution for any purpose other than authorized by IBI Group is prohibited. Written dimensions shall have precedence over scaled dimensions. Contractors shall verify and be responsible for all dimensions and conditions on the job, and IBI Group shall be informed of any variations from the dimensions and conditions shown on the drawing. Shop drawings shall be submitted to IBI Group for general conformance before proceeding with fabrication.

IBI Group Professional Services (Canada) Inc.
is a member of the IBI Group of companies.

ISSUES

No.	DESCRIPTION	DATE
1	SUBMISSION NO. 1 FOR CITY REVIEW	2022-09-15
2	SUBMISSION NO. 2 FOR CITY REVIEW	2024-06-27
3	REVISED PER CITY COMMENTS	2025-03-21
4	REVISED PER NEW SITE PLAN	2025-05-12
5	SUBMISSION NO. 4 FOR CITY REVIEW	2025-07-31
6	ISSUED FOR PRICING	2025-08-19
7	SUBMISSION NO. 5 FOR CITY REVIEW	2025-09-23
8	ISSUED FOR CONSTRUCTION	2025-11-11

SEE 010, 011 FOR NOTES, LEGEND, CB TABLE, STREET SECTIONS AND DETAILS

KEY PLAN

CONSULTANTS

SCALE

H 1:500.0
V 1:50.0

0 5 10 15 20m
0 0.5 1.0 1.5 2.5m

SEAL

IBI GROUP
J.D. K. Yarmoukopoulos
2025/11/11
PROVINCE OF ONTARIO

PROJECT

1650 SHEA ROAD
(OTTAWA, ON)

PROJECT NO:
139185

DRAWN BY:
M.M.

PROJECT MGR:
R.M.

CHECKED BY:
R.M./D.Y.

APPROVED BY:
R.M./D.Y.

SHEET TITLE


privé CANTEMOS Private
privé BILBAO Private

SHEET NUMBER

102

ISSUE

8

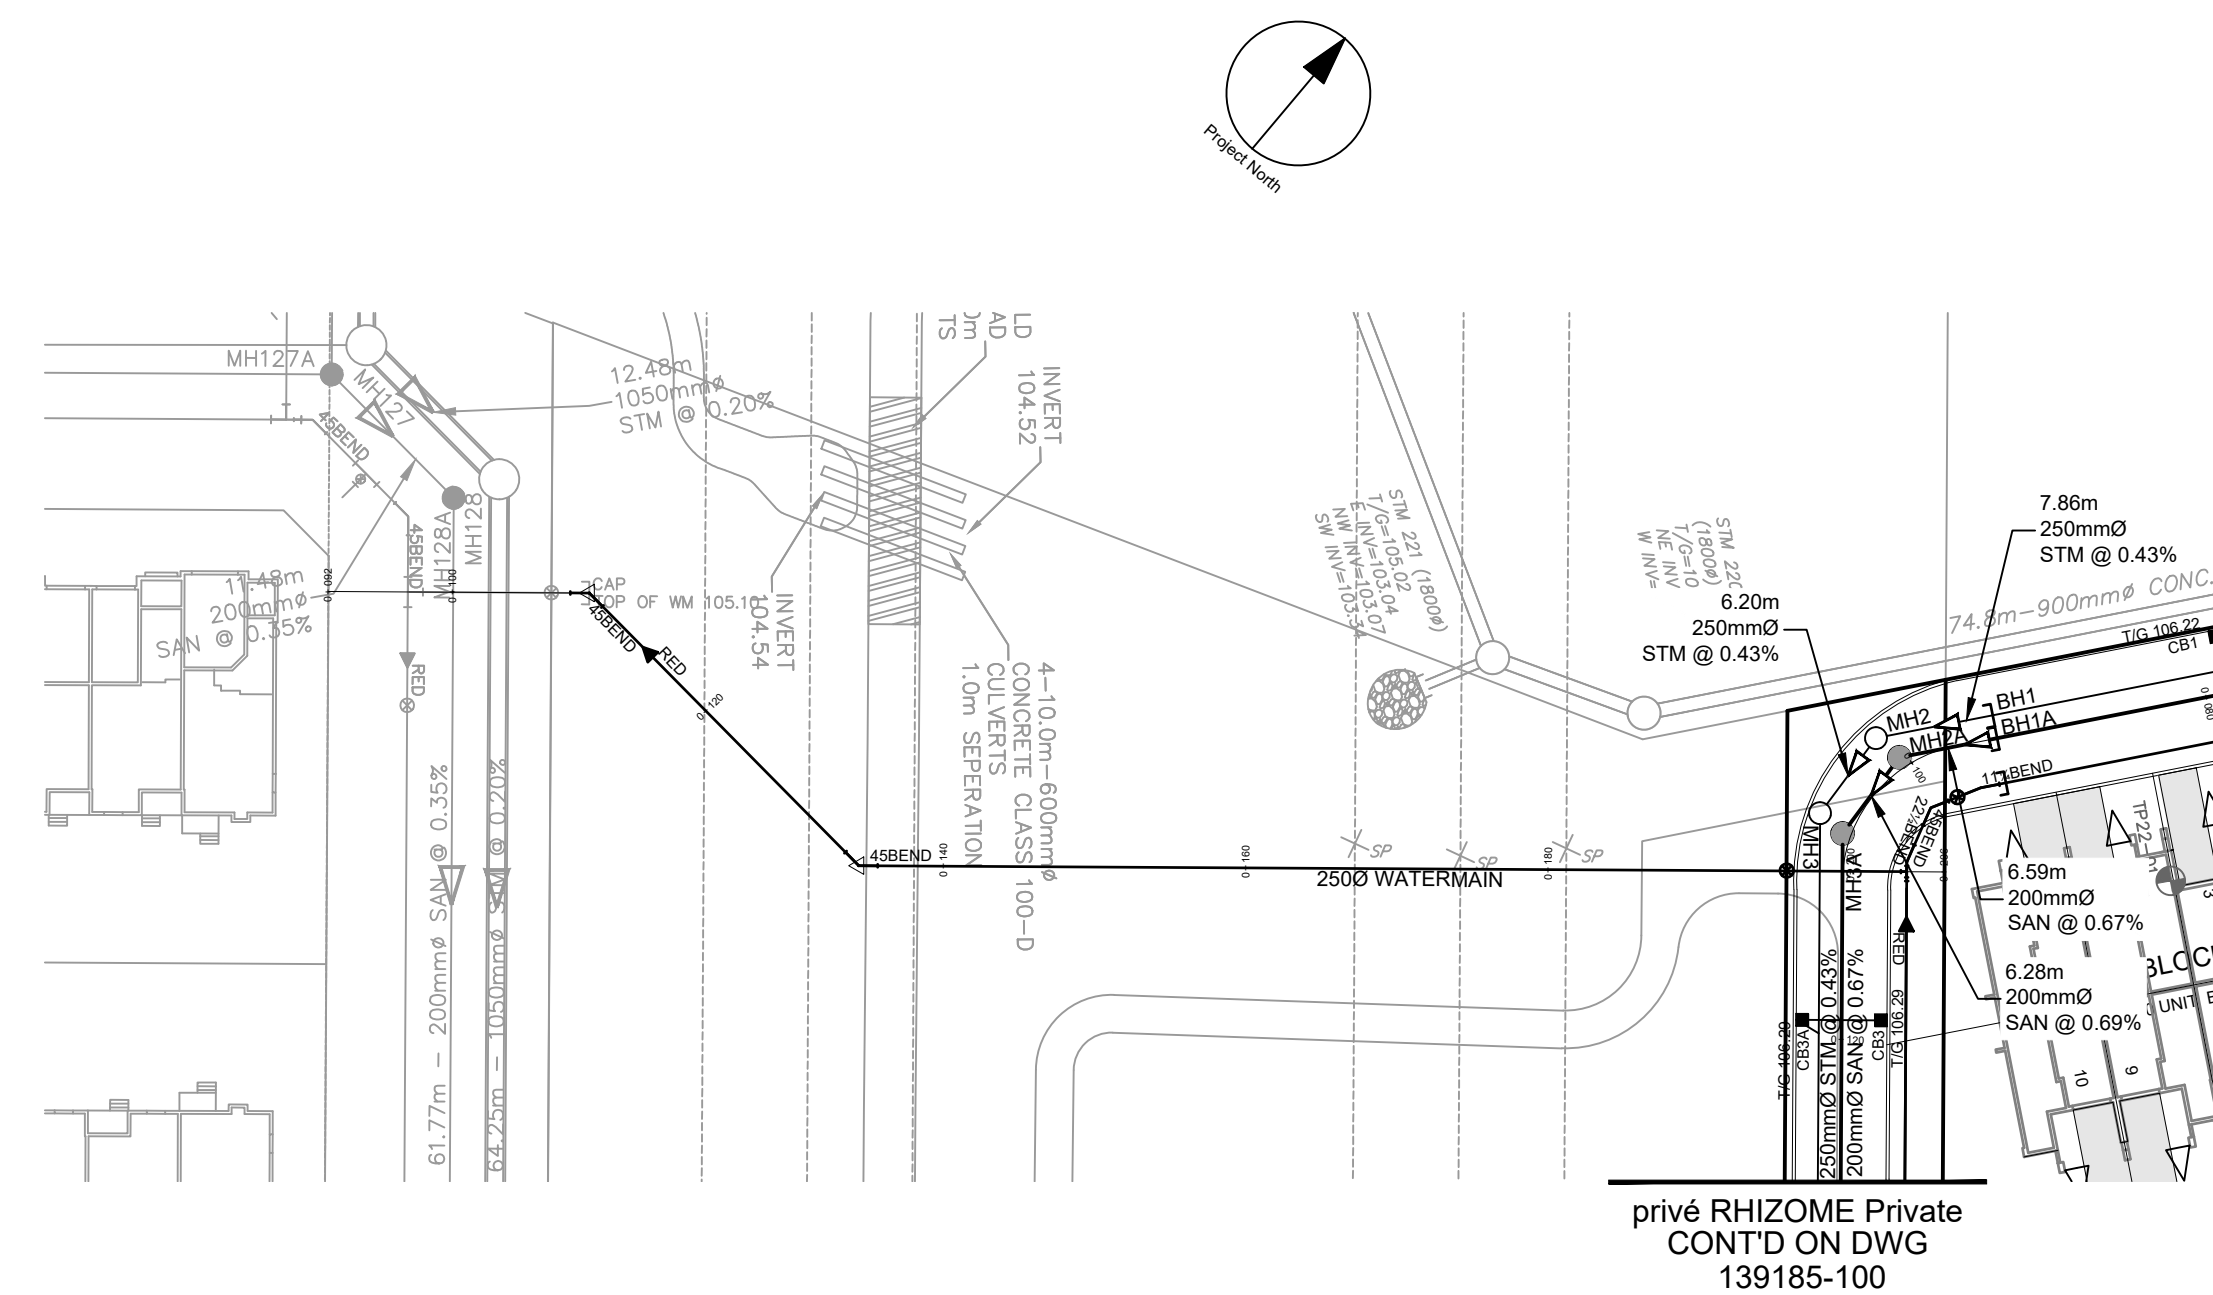




APPROVED
By Kersten Nitsche at 9:00 am, Dec 04, 2025




**KERSTEN NITSCHKE, MCIP RPP
MANAGER (A), DEVELOPMENT REVIEW WEST
PLANNING, DEVELOPMENT AND BUILDING SERVICES
DEPARTMENT, CITY OF OTTAWA**

[illegible]

CLIENT		
DAVIDSON SHEA PROPERTY INC.		

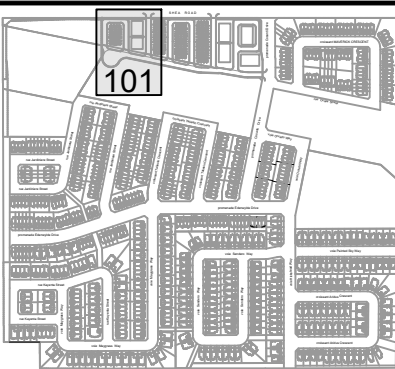 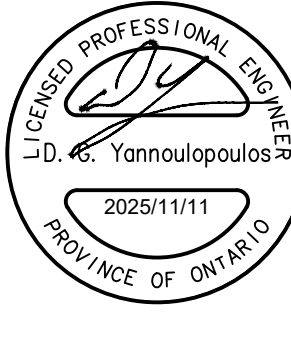COPYRIGHT		
This drawing has been prepared solely for the intended use, thus any reproduction or distribution for any purpose other than authorized by IBI Group is forbidden. Written dimensions shall have precedence over scaled dimensions. Contractors shall verify and be responsible for all dimensions and conditions on the job, and IBI Group shall be informed of any variations from the dimensions and conditions shown on the drawing. Shop drawings shall be submitted to IBI Group for general conformance before proceeding with fabrication.		
IBI Group Professional Services (Canada) Inc. is a member of the IBI Group of companies.		
ISSUES		
No.	DESCRIPTION	DATE
1	SUBMISSION NO.1 FOR CITY REVIEW	2022-09-15
2	SUBMISSION NO.2 FOR CITY REVIEW	2024-06-27
3	REVISED PER CITY COMMENTS	2025-03-21
4	REVISED PER NEW SITE PLAN	2025-05-12
5	SUBMISSION NO.4 FOR CITY REVIEW	2025-07-31
6	ISSUED FOR PRICING	2025-08-19
7	SUBMISSION NO.5 FOR CITY REVIEW	2025-09-23
8	ISSUED FOR CONSTRUCTION	2025-11-11
SEE 010, 011 FOR NOTES, LEGEND, CB TABLE, STREET SECTIONS AND DETAILS		
KEY PLAN		
		
CONSULTANTS		
		
SEAL		
		
 IBI GROUP Suite 400 – 333 Preston Street Ottawa ON K1S 5N4 Canada tel 613 225 1311 / 613 241 3300 fax 613 225 9868 ibigroup.com		
PROJECT		
1650 SHEA ROAD		
(OTTAWA, ON)		
PROJECT NO: 139185		
DRAWN BY: M.M.		CHECKED BY: R.M./D.Y.
PROJECT MGR: R.M.		APPROVED BY: R.M./D.Y.
SHEET TITLE		
WATERMAIN-HYDRO CORRIDOR BLOCK 176		
SHEET NUMBER		ISSUE
104		8

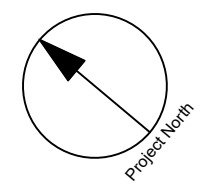


CLIENT
**DAVIDSON SHEA
PROPERTY INC.**

COPYRIGHT
This drawing has been prepared solely for the intended use, and any reproduction or distribution for any purpose other than that authorized by IBI Group is prohibited. Written dimensions shall have precedence over scaled dimensions. Contractors shall verify and be responsible for all dimensions and conditions on the job, and IBI Group shall be informed of any variations from the dimensions and conditions shown on the drawing. Shop drawings shall be submitted to IBI Group for general conformance before proceeding with fabrication.

ISSUES		
No.	DESCRIPTION	DATE
1	SUBMISSION NO. 1 FOR CITY REVIEW	2022-09-15
2	SUBMISSION NO. 2 FOR CITY REVIEW	2024-06-27
3	REVISED PER CITY COMMENTS	2025-03-21
4	REVISED CATCHMENT GRADING RELATIONSHIPS	2025-06-18
5	SUBMISSION NO. 4 FOR CITY REVIEW	2025-07-31
6	ISSUED FOR PRICING	2025-08-19
7	SUBMISSION NO. 5 FOR CITY REVIEW	2025-10-08
8	ISSUED FOR CONSTRUCTION	2025-11-11

SEE 010, 011 FOR NOTES, LEGEND, CB TABLE, STREET SECTIONS AND DETAILS

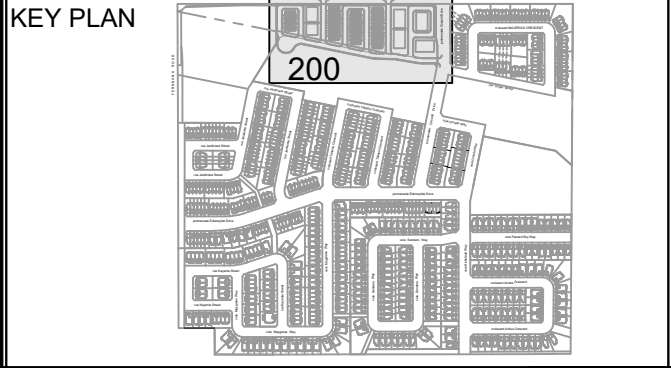


CONSULTANTS

APPROVED
By Kersten Nitsche at 9:00 am, Dec 04, 2025

Kersten Nitsche

**KERSTEN NITSCHKE, MCIP RPP
MANAGER (A), DEVELOPMENT REVIEW WEST
PLANNING, DEVELOPMENT AND BUILDING SERVICES
DEPARTMENT, CITY OF OTTAWA**

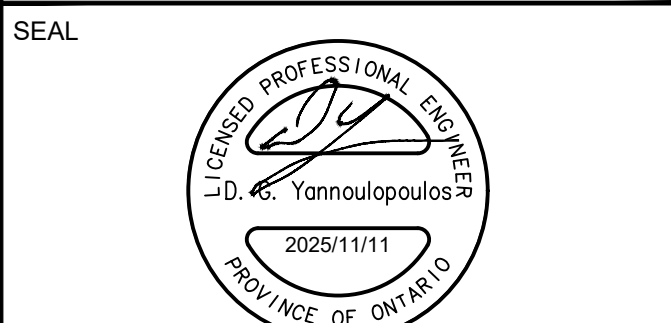

GRADING LEGEND

- PROPOSED DITCH C/W FLOW DIRECTION AND SLOPE
- SLOPE C/W FLOW DIRECTION
- MAJOR OVERLAND FLOW ROUTE
- PROPOSED SPOT GRADE
- PROPOSED SWALE GRADE
- PROPOSED SWALE HIGH POINT GRADE
- LOT CORNER GRADE C/W EXISTING GRADE
- FULL STATIC PONDING GRADE
- RETAINING WALL C/W TOP OF WALL AND GRASS GRADE
- TERRACING 3:1 MAXIMUM UNLESS NOTED OTHERWISE
- PRESSURE REDUCING VALVE
- FINISHED FLOOR ELEVATION
- TOP OF FOUNDATION ELEVATION
- UNDERSIDE OF FOOTING ELEVATION
- MINIMUM UNDERSIDE OF FOOTING (Based on the higher of the sewer obverts, or hydraulic grade line)
- MINIMUM GARAGE GRADE
- WALKUP UNIT
- WALKOUT UNIT
- NON-STANDARD FOUNDATION (First cover not provided for standard unit)
- HIGHBACK UNIT (1.5m frost cover on footings)
- NOISE BARRIER LOCATION
- NOISE BARRIER GATE
- RIP-RAP
- TOWN HOUSE SPLITS

IBI GROUP
400 - 333 Preston Street
Ottawa ON K1S 5M4 Canada
tel 613 225 1311 fax 613 225 9868
ibigroup.com

PROJECT
1650 SHEA ROAD
(OTTAWA, ON)

PROJECT NO:
139185

DRAWN BY: M.M.	CHECKED BY: R.M.D.Y.
PROJECT MGR: R.M.	APPROVED BY: R.M.D.Y.

SHEET TITLE
GRADING PLAN

SHEET NUMBER	ISSUE
200	8




LEGEND :

S52A
0.11 13.5

AREA NUMBER

POPULATION

AREA IN HECTARES

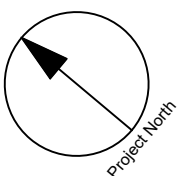

CLIENT

DAVIDSON SHEA
PROPERTY INC.

COPYRIGHT

This drawing has been prepared solely for the intended use. No reproduction or distribution for any purpose other than authorized by IBI Group is permitted. Written dimensions shall have precedence over scaled dimensions. Contractors shall verify and be responsible for all dimensions and conditions on the job, and IBI Group shall be informed of any variations from the dimensions and conditions shown on the drawing. Shop drawings shall be submitted to IBI Group for general conformance before proceeding with fabrication.

IBI Group Professional Services (Canada) Inc.
is a member of the IBI Group of companies

ISSUES

No.	DESCRIPTION	DATE
1	SUBMISSION NO.1 FOR CITY REVIEW	2022-09-15
2	SUBMISSION NO.2 FOR CITY REVIEW	2024-06-27
3	REVISED PER CITY COMMENTS	2025-03-21
4	REVISED PER NEW SITE PLAN	2025-05-12
5	SUBMISSION NO.4 FOR CITY REVIEW	2025-07-31
6	ISSUED FOR PRICING	2025-08-19
7	SUBMISSION NO.5 FOR CITY REVIEW	2025-09-23
8	ISSUED FOR CONSTRUCTION	2025-11-11

SEE 010, 011 FOR NOTES, LEGEND, CB TABLE, STREET SECTIONS AND DETAILS

KEY PLAN

CONSULTANTS

SEAL

PROJECT

1650 SHEA ROAD

(OTTAWA, ON)

PROJECT NO:

139185

DRAWN BY:

M.M.

CHECKED BY:

R.M./D.Y.

PROJECT MGR:

R.M.

APPROVED BY:

R.M./D.Y.

SHEET TITLE

SANITARY DRAINAGE AREA PLAN

SHEET NUMBER

400

ISSUE

8

APPROVED

By Kersten Nitsche at 9:00 am, Dec 04, 2025

KERSTEN NITSCHKE, MCIP RPP
MANAGER (A), DEVELOPMENT REVIEW WEST
PLANNING, DEVELOPMENT AND BUILDING SERVICES
DEPARTMENT, CITY OF OTTAWA



LEGEND:


S10

0.05 0.77

AREA NUMBER

RUNOFF COEFFICIENT

AREA IN HECTARES

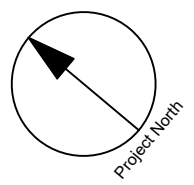

CLIENT

DAVIDSON SHEA
PROPERTY INC.

COPYRIGHT

This drawing has been prepared solely for the intended use, and any reproduction or distribution for any purpose other than that authorized by IBI Group is prohibited. Written dimensions shall have precedence over scaled dimensions. Contractors shall verify and be responsible for all dimensions and conditions on the job, and IBI Group shall be informed of any variations from the dimensions and conditions shown on the drawing. Shop drawings shall be submitted to IBI Group for general conformance before proceeding with fabrication.

IBI Group Professional Services (Canada) Inc.
is a member of the IBI Group of companies

ISSUES

No.	DESCRIPTION	DATE
1	SUBMISSION NO.1 FOR CITY REVIEW	2022-09-15
2	SUBMISSION NO.2 FOR CITY REVIEW	2024-06-27
3	REVISED PER CITY COMMENTS	2025-03-21
4	REVISED PER NEW SITE PLAN	2025-05-12
5	SUBMISSION NO.4 FOR CITY REVIEW	2025-07-31
6	ISSUED FOR PRICING	2025-08-19
7	SUBMISSION NO.5 FOR CITY REVIEW	2025-10-08
8	ISSUED FOR CONSTRUCTION	2025-11-11

SEE 010, 011 FOR NOTES, LEGEND, CB TABLE, STREET SECTIONS AND DETAILS

KEY PLAN

CONSULTANTS

SEAL

2025/11/11
PROVINCE OF ONTARIO

PROJECT

1650 SHEA ROAD

(OTTAWA, ON)

PROJECT NO:

139185

DRAWN BY:

M.M.

CHECKED BY:

R.M./D.Y.

PROJECT MGR:

R.M.

APPROVED BY:

R.M./D.Y.

SHEET TITLE

STORM DRAINAGE AREA PLAN

SHEET NUMBER

500

ISSUE


8

APPROVED

By Kersten Nitsche at 9:00 am, Dec 04, 2025

KERSTEN NITSCHKE, MCIP RPP
MANAGER (A), DEVELOPMENT REVIEW WEST
PLANNING, DEVELOPMENT AND BUILDING SERVICES
DEPARTMENT, CITY OF OTTAWA

CITY FILE No. D07-12-23-0032
Scale: 1:500
File Location: \\139185_1650_Shea_Road\07_0_Production\07_03_Design\04_Civil\Sheets\00-Storm Drainage Area Plan.dwg
Last Saved: October 9, 2025, by: millenn426
Printed: November 11, 2025 12:19:19 PM by: Millen, Marian

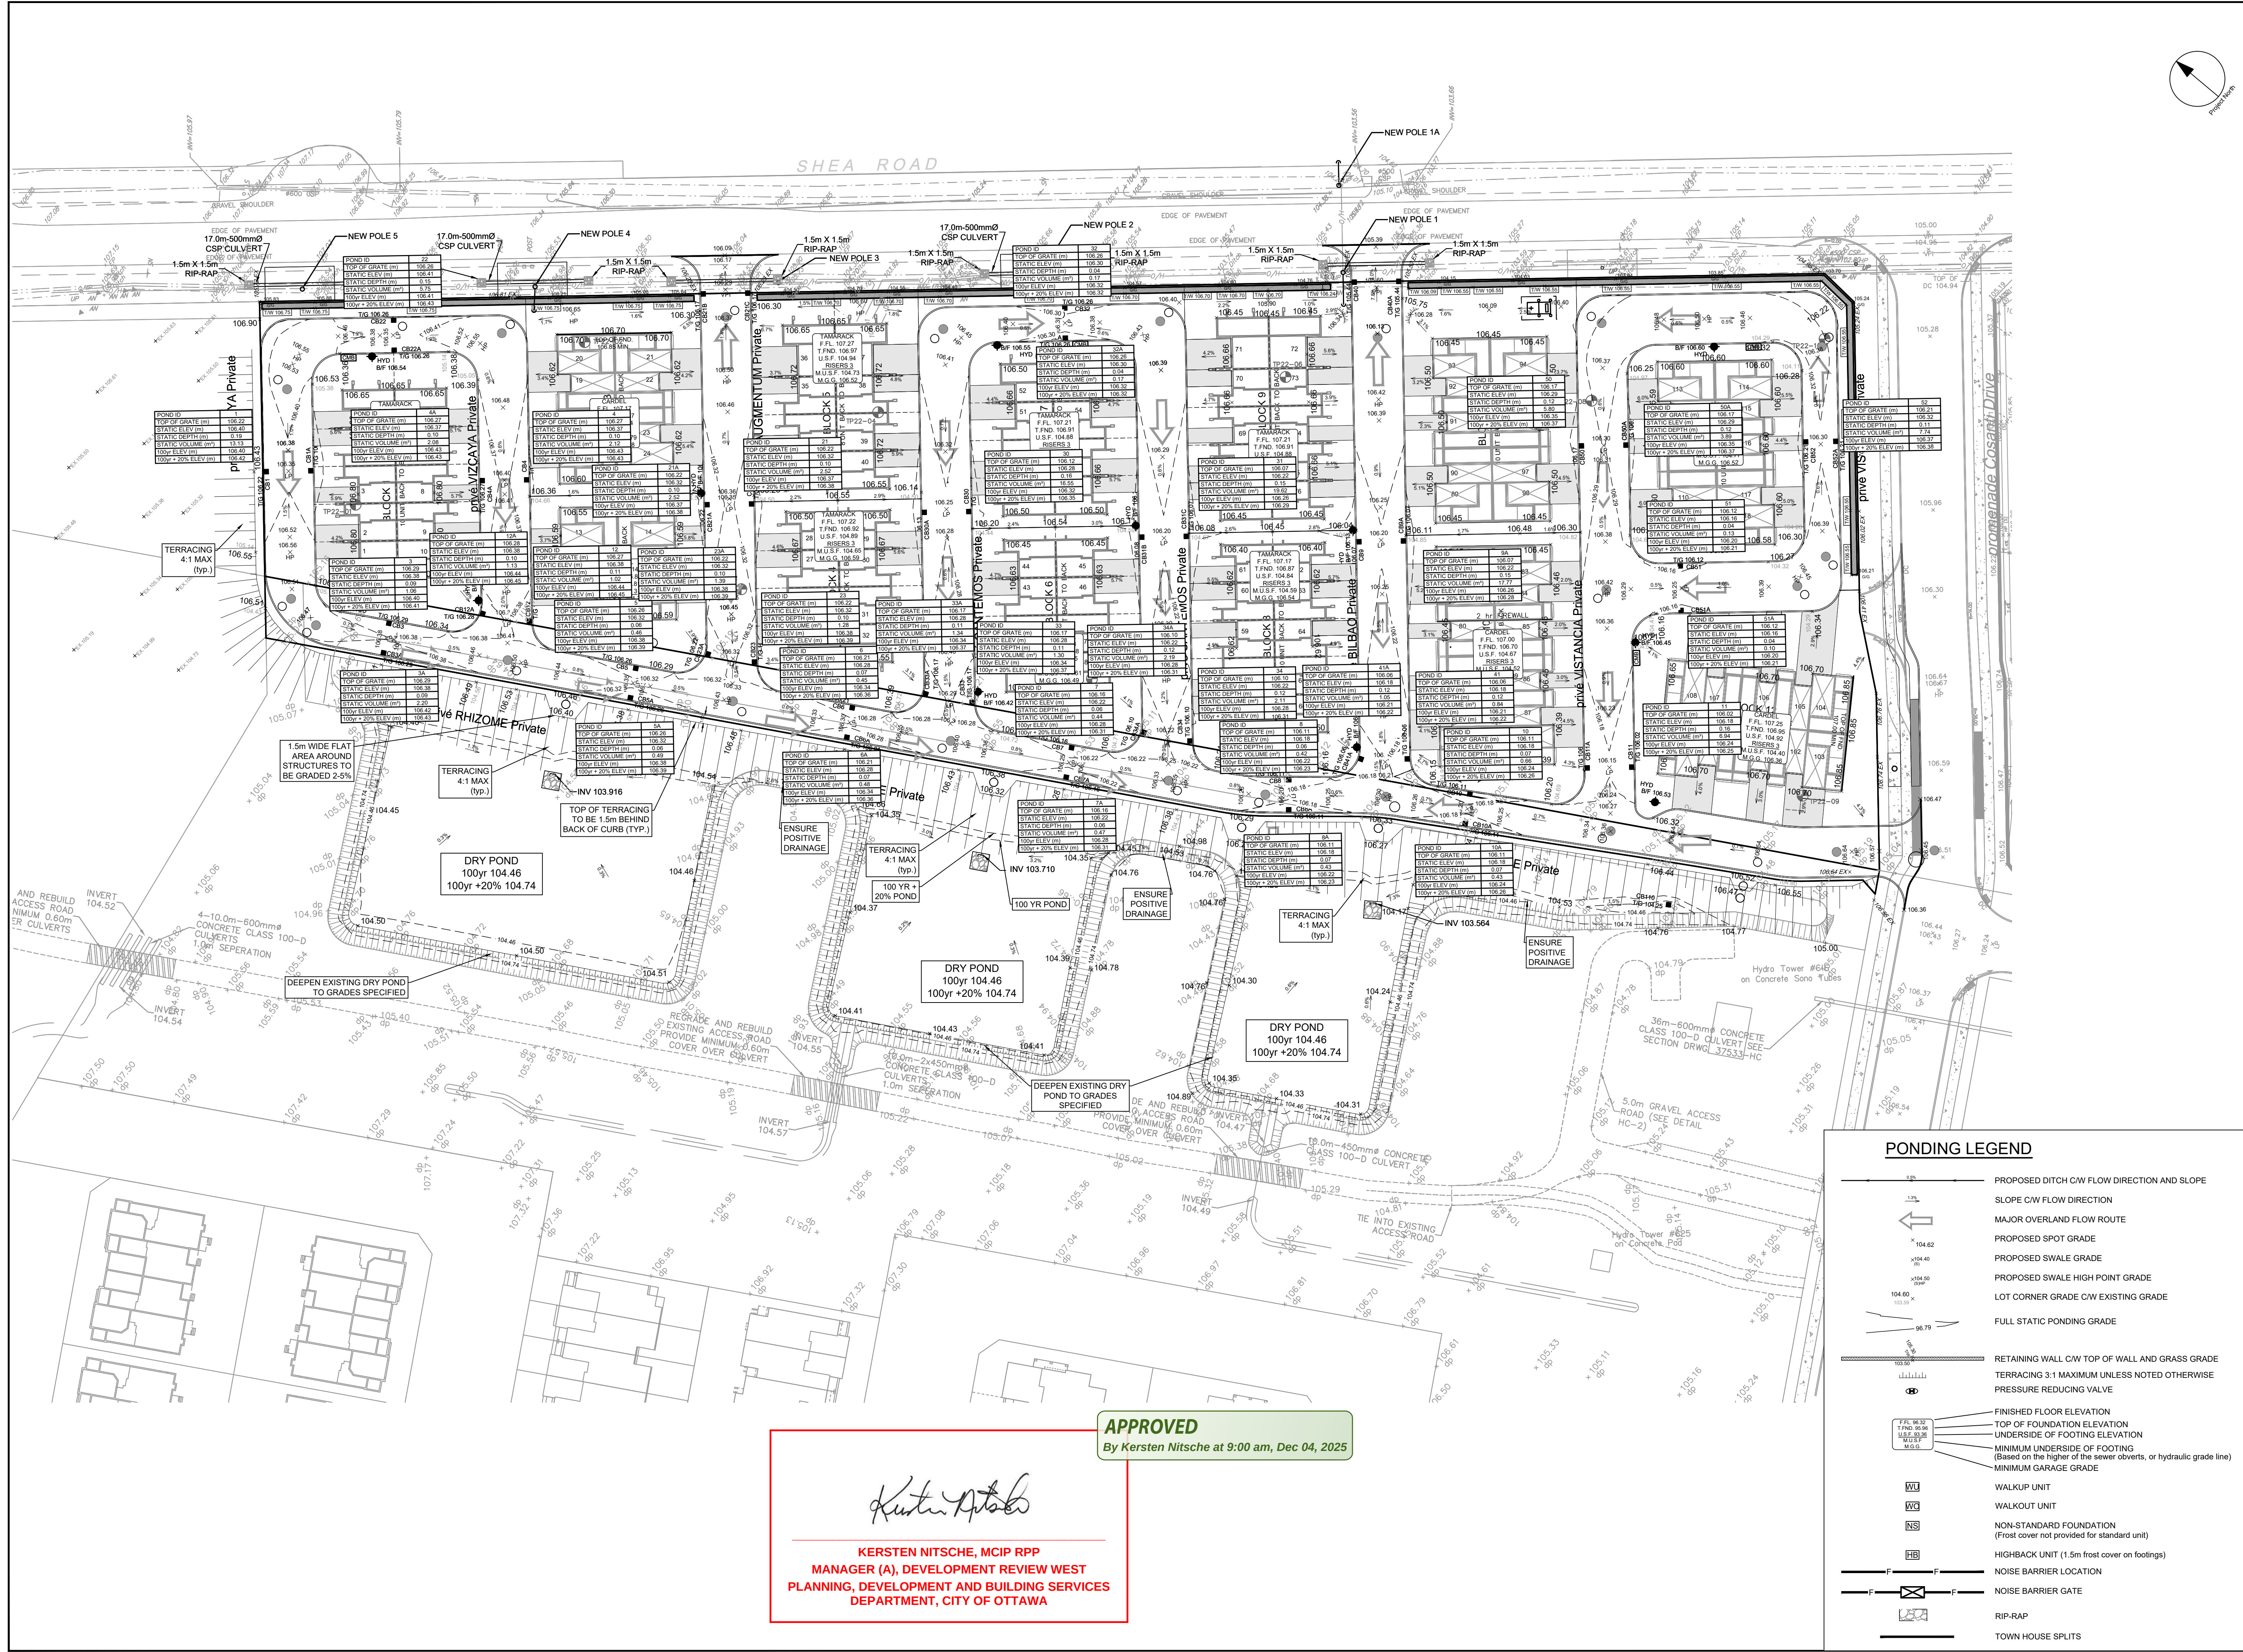

CLIENT

DAVIDSON SHEA
PROPERTY INC.

COPYRIGHT

This drawing has been prepared solely for the intended use, and any reproduction or distribution for any purpose other than authorized by IBI Group is prohibited. Written dimensions shall have precedence over scaled dimensions. Contractors shall verify and be responsible for all dimensions and conditions on the job, and IBI Group shall be informed of any variations from the dimensions and conditions shown on the drawing. Shop drawings shall be submitted to IBI Group for general conformance before proceeding with fabrication.

IBI Group Professional Services (Canada) Inc.
is a member of the IBI Group of companies

ISSUES

No.	DESCRIPTION	DATE
1	SUBMISSION NO. 1 FOR CITY REVIEW	2022-09-15
2	SUBMISSION NO. 2 FOR CITY REVIEW	2024-06-27
3	REVISED PER CITY COMMENTS	2025-03-21
4	REVISED PER NEW SITE PLAN	2025-05-12
5	SUBMISSION NO. 4 FOR CITY REVIEW	2025-07-31
6	ISSUED FOR PRICING	2025-08-19
7	SUBMISSION NO. 5 FOR CITY REVIEW	2025-09-23
8	ISSUED FOR CONSTRUCTION	2025-11-11

KEY PLAN

CONSULTANTS

SEAL

PROJECT

1650 SHEA ROAD
(OTTAWA, ON)

PROJECT NO:

139185

DRAWN BY:

M.M.

PROJECT MGR:

R.M.

SHEET TITLE

PONDING PLAN

CHECKED BY:

R.M./D.Y.

APPROVED BY:

R.M./D.Y.

SHEET NUMBER

600

ISSUE

8

APPROVED
By Kersten Nitsche at 9:00 am, Dec 04, 2025

Kersten Nitsche
KERSTEN NITSCHKE, MCIP RPP
MANAGER (A), DEVELOPMENT REVIEW WEST
PLANNING, DEVELOPMENT AND BUILDING SERVICES
DEPARTMENT, CITY OF OTTAWA

PONDING LEGEND

PROPOSED DITCH C/W FLOW DIRECTION AND SLOPE

SLOPE C/W FLOW DIRECTION

MAJOR OVERLAND FLOW ROUTE

PROPOSED SPOT GRADE

PROPOSED SWALE GRADE

PROPOSED SWALE HIGH POINT GRADE

LOT CORNER GRADE C/W EXISTING GRADE

FULL STATIC PONDING GRADE

RETAINING WALL C/W TOP OF WALL AND GRASS GRADE

TERRACING 3:1 MAXIMUM UNLESS NOTED OTHERWISE

PRESSURE REDUCING VALVE

FINISHED FLOOR ELEVATION

TOP OF FOUNDATION ELEVATION

UNDERSIDE OF FOOTING ELEVATION

MINIMUM UNDERSIDE OF FOOTINGS

MINIMUM GARAGE GRADE

WALKUP UNIT

WALKOUT UNIT

NON-STANDARD FOUNDATION
(First cover not provided for standard unit)


HIGHBACK UNIT (1.5m frost cover on footings)

NOISE BARRIER LOCATION


NOISE BARRIER GATE

RIP-RAP




TOWN HOUSE SPLITS

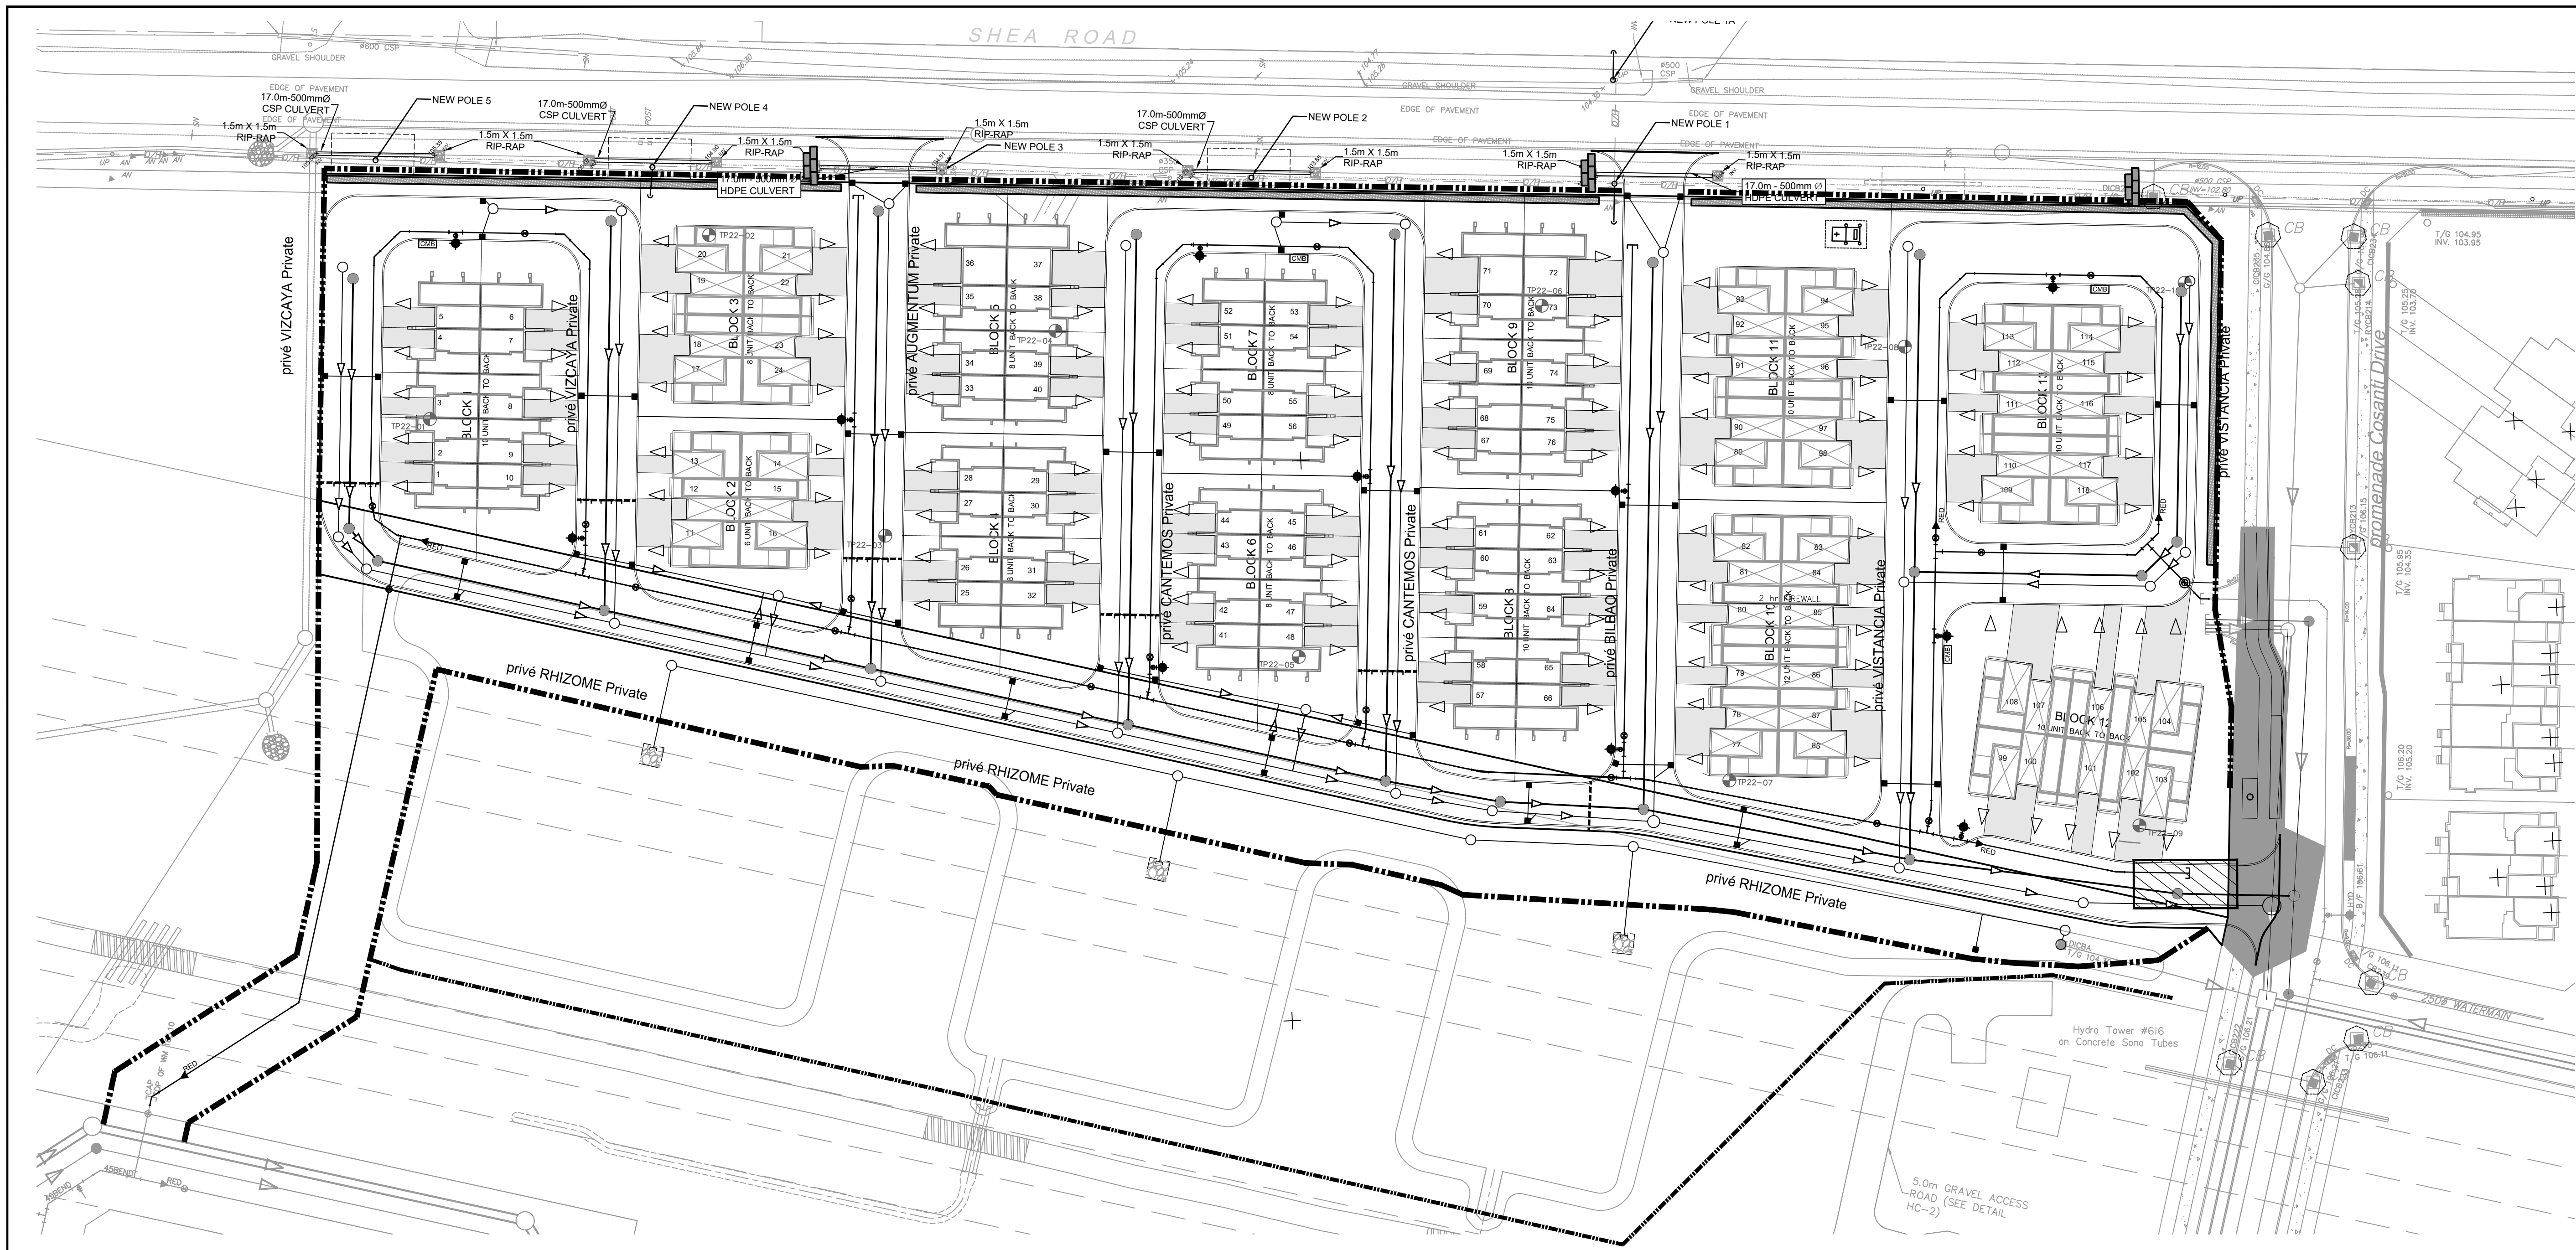

CLIENT		
DAVIDSON SHEA PROPERTY INC.		
COPYRIGHT		
This drawing has been prepared solely for the intended use, thus any reproduction or distribution for any purpose other than authorized by IBI Group is forbidden. Written dimensions shall have precedence over scaled dimensions. Contractors shall verify and be responsible for all dimensions and conditions on the job, and IBI Group shall be informed of any variations from the dimensions and conditions shown on the drawing. Shop drawings shall be submitted to IBI Group for general conformance before proceeding with fabrication.		
IBI Group Professional Services (Canada) Inc. is a member of the IBI Group of companies		
ISSUES		
No.	DESCRIPTION	DATE
1	SUBMISSION NO. 1 FOR CITY REVIEW	2022-09-15
2	SUBMISSION NO. 2 FOR CITY REVIEW	2024-06-27
3	REVISED PER CITY COMMENTS	2025-03-21
4	REVISED PER NEW SITE PLAN	2025-05-12
5	SUBMISSION NO. 4 FOR CITY REVIEW	2025-07-31
6	ISSUED FOR PRICING	2025-08-19
7	SUBMISSION NO. 5 FOR CITY REVIEW	2025-09-23
8	ISSUED FOR CONSTRUCTION	2025-11-11

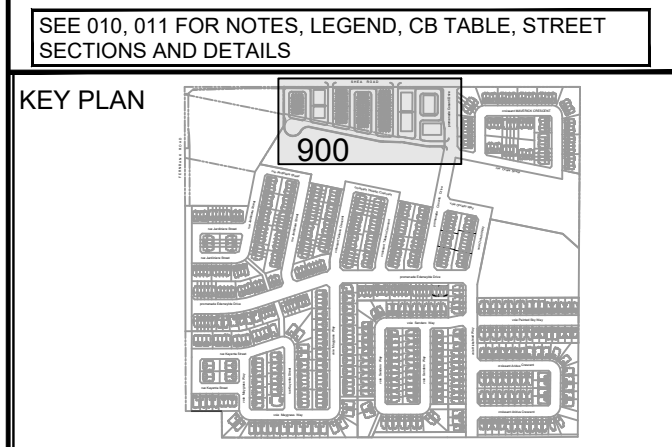

CONSULTANTS	
1:500 0 5 10 15 20m	
SEAL	

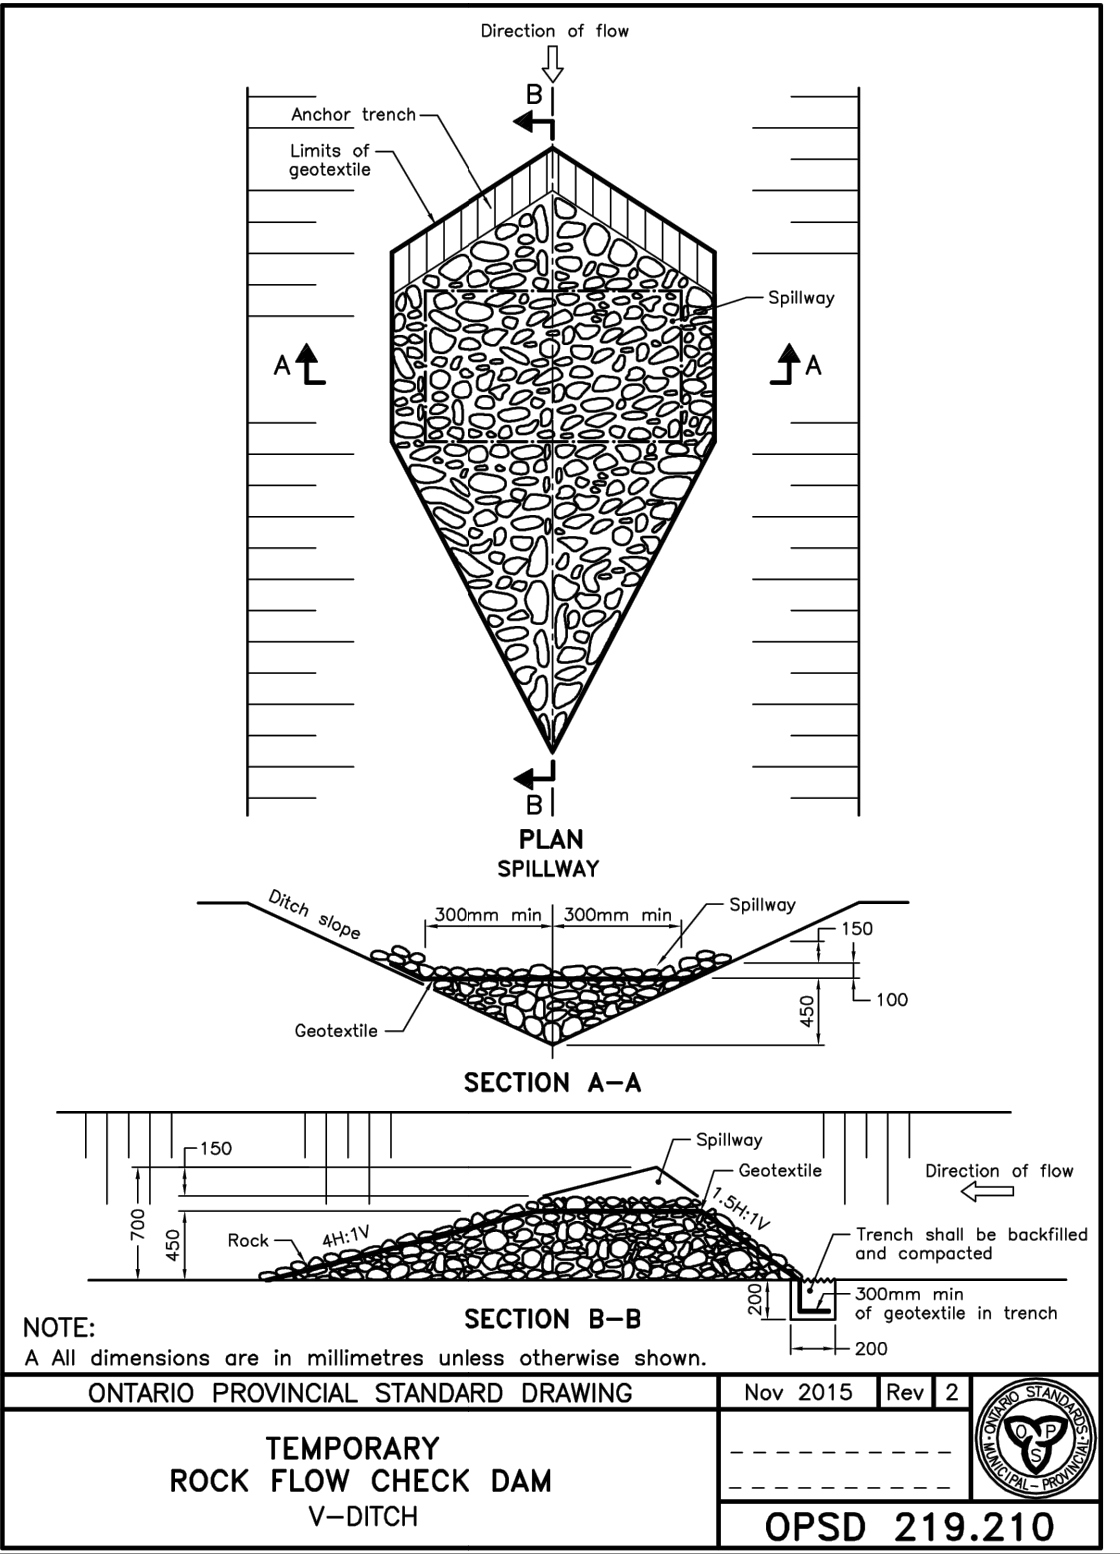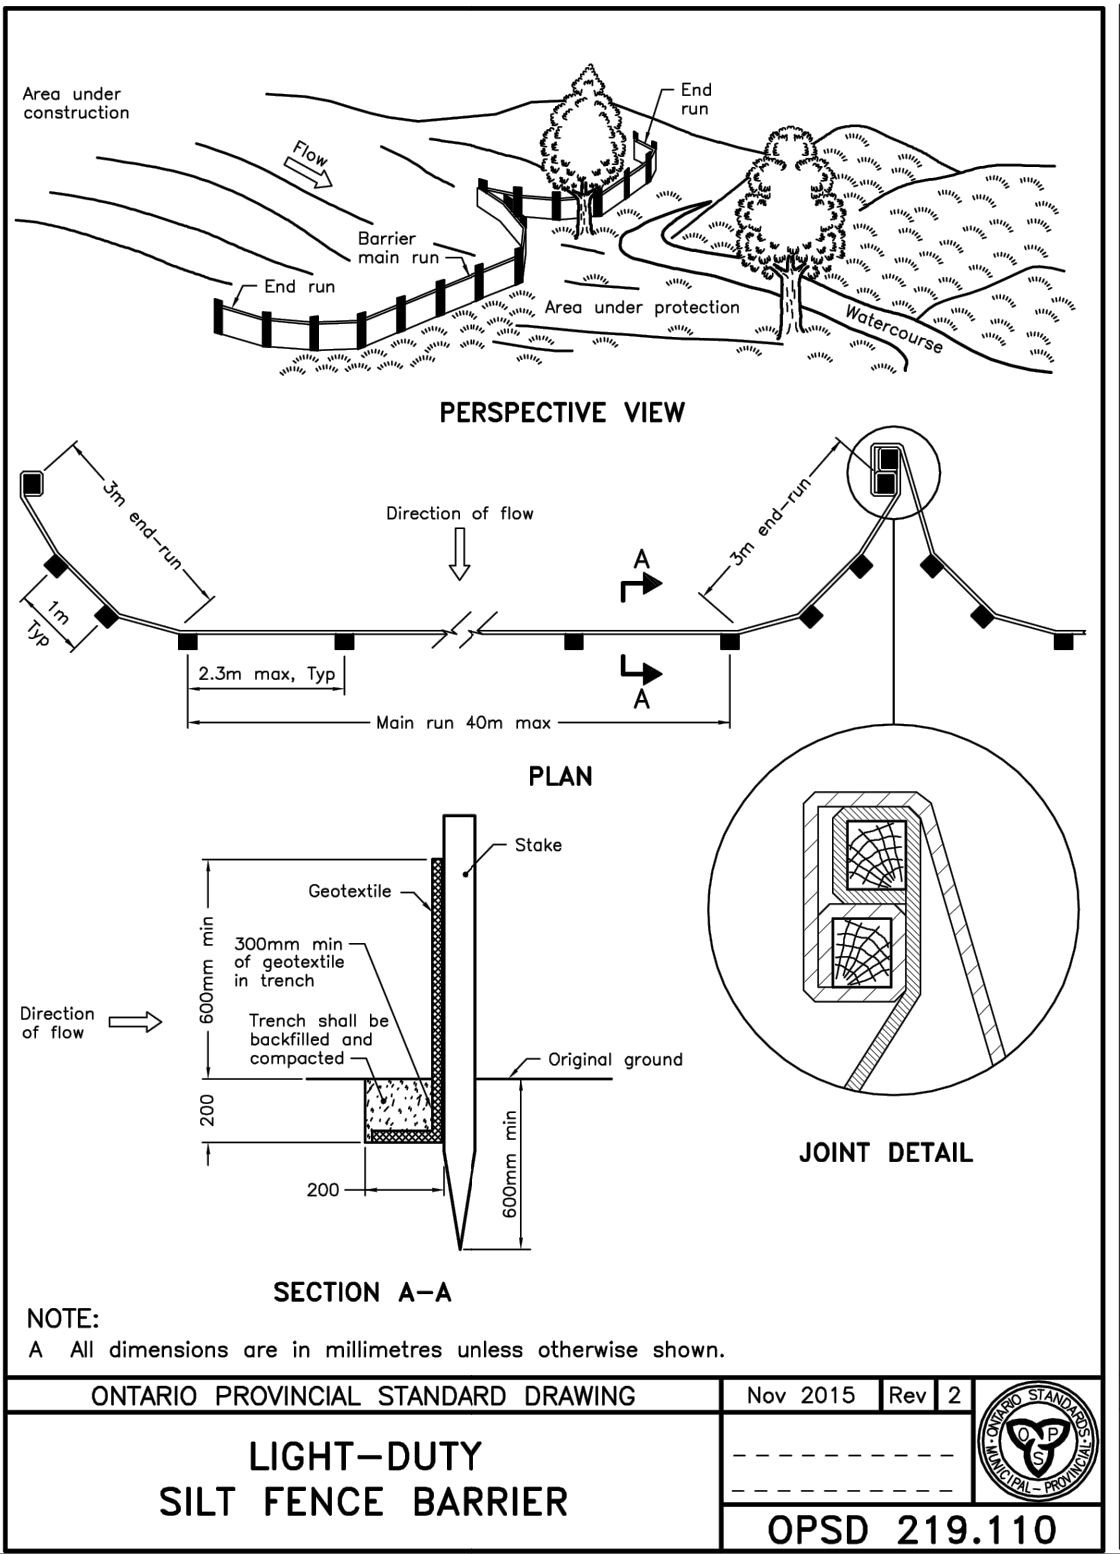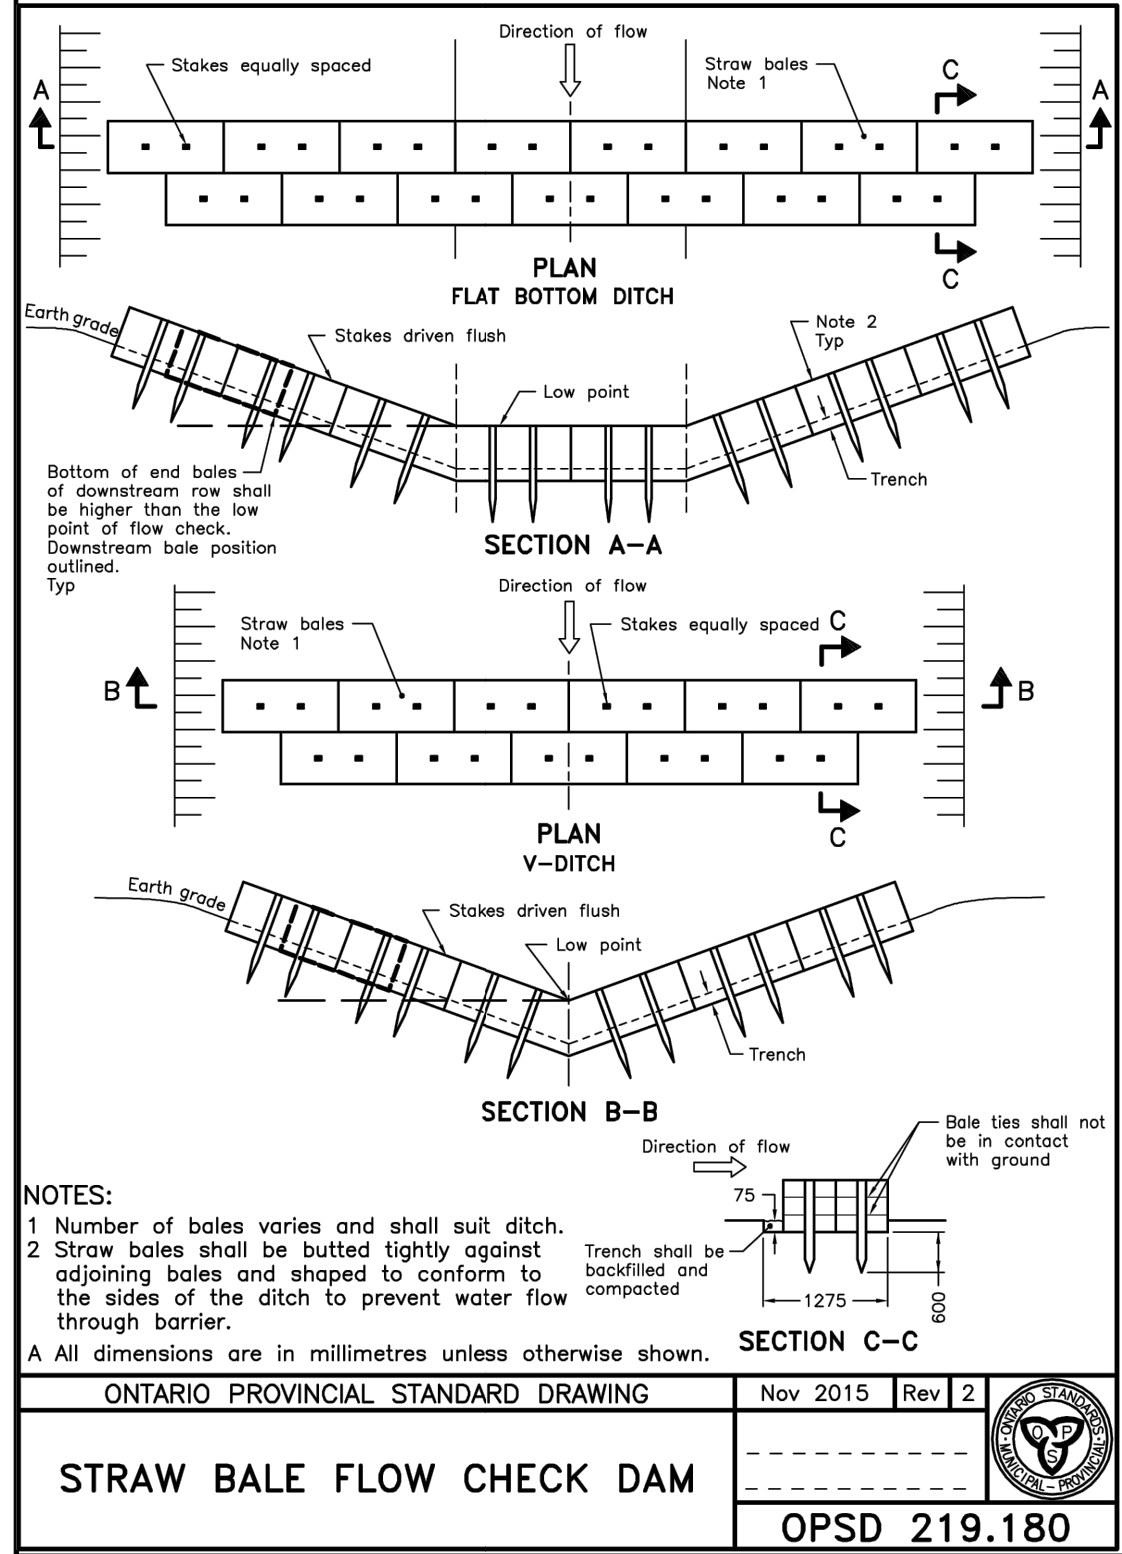

- NOTES:
- THE CONTRACTOR SHALL IMPLEMENT BEST MANAGEMENT PRACTICES, TO PROVIDE FOR PROTECTION OF THE AREA DRAINAGE SYSTEM AND THE RECEIVING WATERCOURSE, DURING CONSTRUCTION ACTIVITIES. THE CONTRACTOR ACKNOWLEDGES THAT FAILURE TO IMPLEMENT APPROPRIATE EROSION AND SEDIMENT CONTROL MEASURES MAY BE SUBJECT TO PENALTIES IMPOSED BY ANY APPLICABLE REGULATORY AGENCY.
 - SILT FENCE TO BE ERECTED PRIOR TO EARTH WORKS BEING COMMENCED. SILT FENCE TO BE MAINTAINED UNTIL VEGETATION IS ESTABLISHED OR UNTIL START OF SUBSEQUENT PHASE.
 - STRAW BALE SEDIMENT TRAPS TO BE CONSTRUCTED IN EXISTING ROAD SIDE DITCHES. TRAPS TO REMAIN AND BE MAINTAINED UNTIL VEGETATION IS ESTABLISHED.
 - SILT SACK TO BE PLACED AND MAINTAINED UNDER COVER OF ALL CATCHBASINS. GEOTEXTILE SILT SACK IN STREET C/Bs TO REMAIN UNTIL ALL CURBS ARE CONSTRUCTED. GEOTEXTILE FABRIC IN RYC/Bs TO REMAIN UNTIL VEGETATION IS ESTABLISHED. ALL CATCHBASINS TO BE REGULARLY INSPECTED AND CLEANED, AS NECESSARY, UNTIL SOD AND CURBS ARE CONSTRUCTED.
 - CONTRACTOR TO PROVIDE DETAILS ON LOCATION(S) AND DESIGN OF DEWATERING TRAP(S) PRIOR TO COMMENCING WORK. CONTRACTOR ALSO RESPONSIBLE FOR MAINTAINING TRAP(S) AND ADJUSTING SIZE(S) IF DEEMED REQUIRED BY THE ENGINEER DURING CONSTRUCTION.
 - CONTRACTOR TO PROTECT EXISTING CATCHBASINS WITH FILTER CLOTH UNDER THE COVERS TO TRAP SEDIMENTATION. REFER TO IDENTIFIED STRUCTURES.
 - WORKS NOTED ABOVE ARE TO BE INSTALLED, INSPECTED, MAINTAINED AND ULTIMATELY REMOVED BY SERVICING CONTRACTOR.
 - THIS IS A "LIVING DOCUMENT" AND MAY BE MODIFIED IN THE EVENT THE PROPOSED CONTROL MEASURES ARE INSUFFICIENT
 - THE CONTRACTOR SHALL INSPECT THE EROSION AND SEDIMENT CONTROL MEASURES ON A MONTHLY BASIS DURING DRY WEATHER CONDITIONS, AFTER SIGNIFICANT STORM EVENTS (25 mm WITHIN A 24-HOUR PERIOD), AFTER SIGNIFICANT SNOW MELT EVENTS AND AFTER SIGNIFICANT WEATHER EVENTS THAT MAY AFFECT THE PERFORMANCE AND FUNCTION OF THE SYSTEMS.
 - THE CONTRACTOR SHALL IDENTIFY AND RECTIFY ANY DEFICIENCIES OR DAMAGE AND UNDERTAKE NECESSARY MAINTENANCE MEASURES AS SOON AS POSSIBLE
 - THE CONTRACTOR SHALL ENSURE THAT RECORDS OF INSPECTION ARE KEPT ONSITE, INCLUDING AT A MINIMUM, THE INSPECTOR'S NAME, DATE OF INSPECTION, VISUAL OBSERVATIONS, AND ANY NECESSARY REMEDIAL MEASURES TO MAINTAIN THE INTERIM EROSION AND SEDIMENT CONTROL MEASURES.

LEGEND:

- LIGHT DUTY SILT FENCE AS PER OPSD-219.110
- SNOW FENCE
- STRAW BALE CHECK DAM AS PER OPSD-219.180
- ROCK CHECK DAM AS PER OPSD-219.210
- CB SILT SACK PLACED UNDER EXISTING CB COVER
- TEMPORARY MUD MAT 0.15m THICK 50mm CLEAR STONE ON NON WOVEN FILTER CLOTH

APPROVED

By Kersten Nitsche at 9:00 am, Dec 04, 2025

Kersten Nitsche

KERSTEN NITSCHKE, MCIP RPP
MANAGER (A), DEVELOPMENT REVIEW WEST
PLANNING, DEVELOPMENT AND BUILDING SERVICES
DEPARTMENT, CITY OF OTTAWA

PROJECT	
1650 SHEA ROAD	
(OTTAWA, ON)	
PROJECT NO: 139185	
DRAWN BY: M.M.	CHECKED BY: R.M./D.Y.
PROJECT MGR: R.M.	APPROVED BY: R.M./D.Y.
SHEET TITLE	
SEDIMENT AND EROSION CONTROL PLAN	
SHEET NUMBER	ISSUE
900	8