




Copyright Reserved

The Contractor shall verify and be responsible for all dimensions, DO NOT scale the drawing - any errors or omissions shall be reported to Stantec without delay.

The Copyrights to all designs and drawings are the property of Stantec. Reproduction or use for any purpose other than that authorized by Stantec is forbidden.

Legend

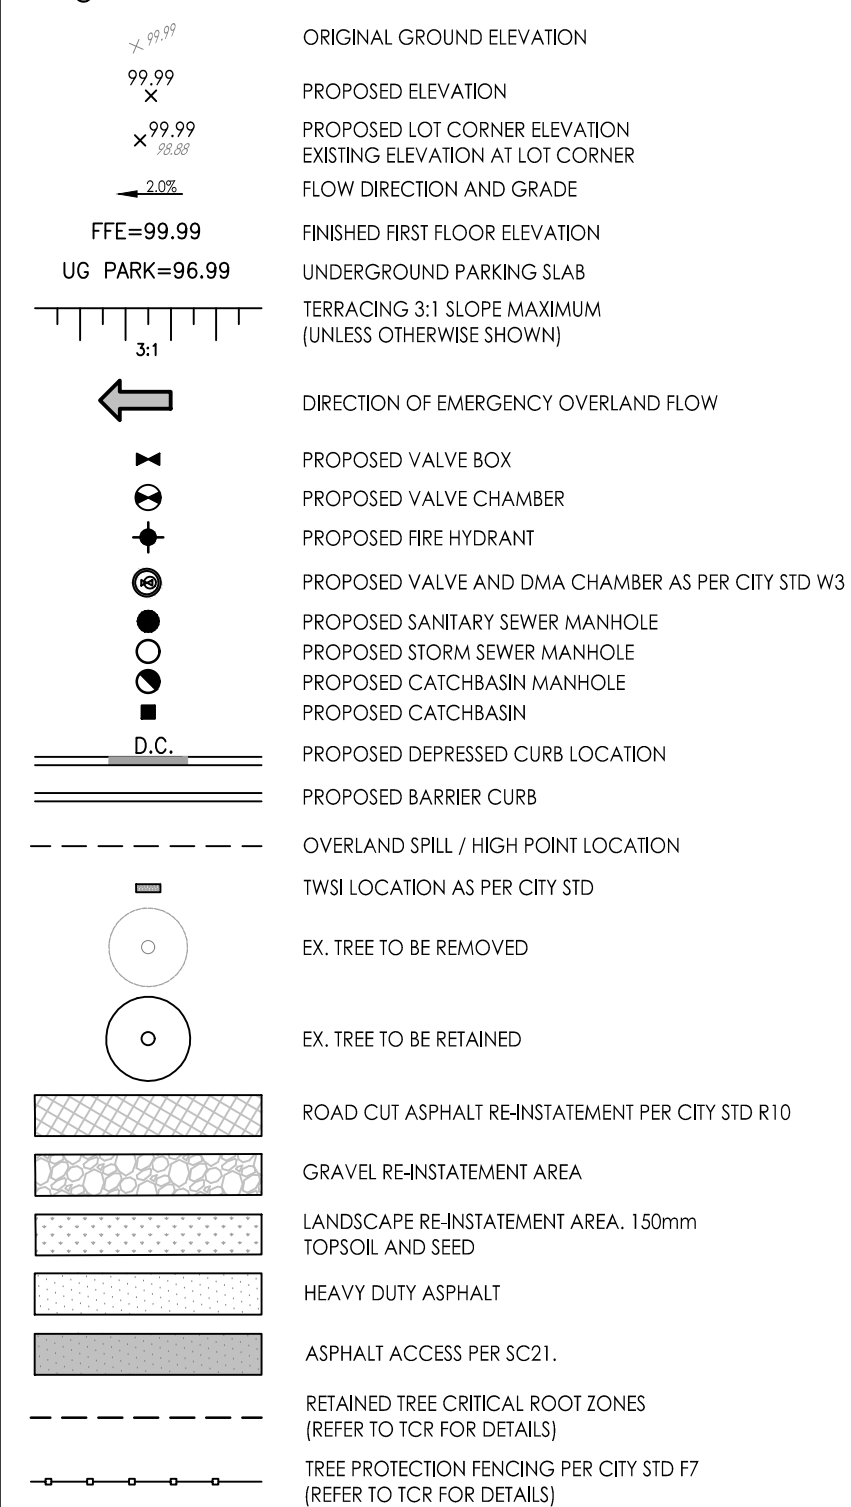

---

Notes

7	REVISED PER CITY COMMENTS	MJS	DT	25.11.28
6	REVISED PER NEW SITE PLAN	MJS	DT	25.07.11
5	REVISED AS PER SITE PLAN AND CITY COMMENTS	MJS	DT	24.12.02
4	REVISED AS PER SITE PLAN AND CITY COMMENTS	MJS	DT	24.04.08
3	REVISED WATERMAIN SIZE	MJS	DT	22.04.08
2	REVISED AS PER CITY COMMENTS	MJS	TR	21.05.07
1	ISSUED FOR REVIEW	MJS	TR	20.11.23

Revision	By	Appd.	YY.MM.DD
----------	----	-------	----------

File Name: 160401570.D8	MJS	AMP	MJS	20.08.17
	Dwn	Chkd	Deap	YY MM DD

Permit-Seal

---

Client/Project

BRIGII

100 STEACIE DRIVE

OTTAWA, ON

## GRADING PLAN

Project No.  
160401570



Drawing No.

GP-2

Scale 0 5 15 25m  
1:500

Sheet

7  
PLAN# 18327

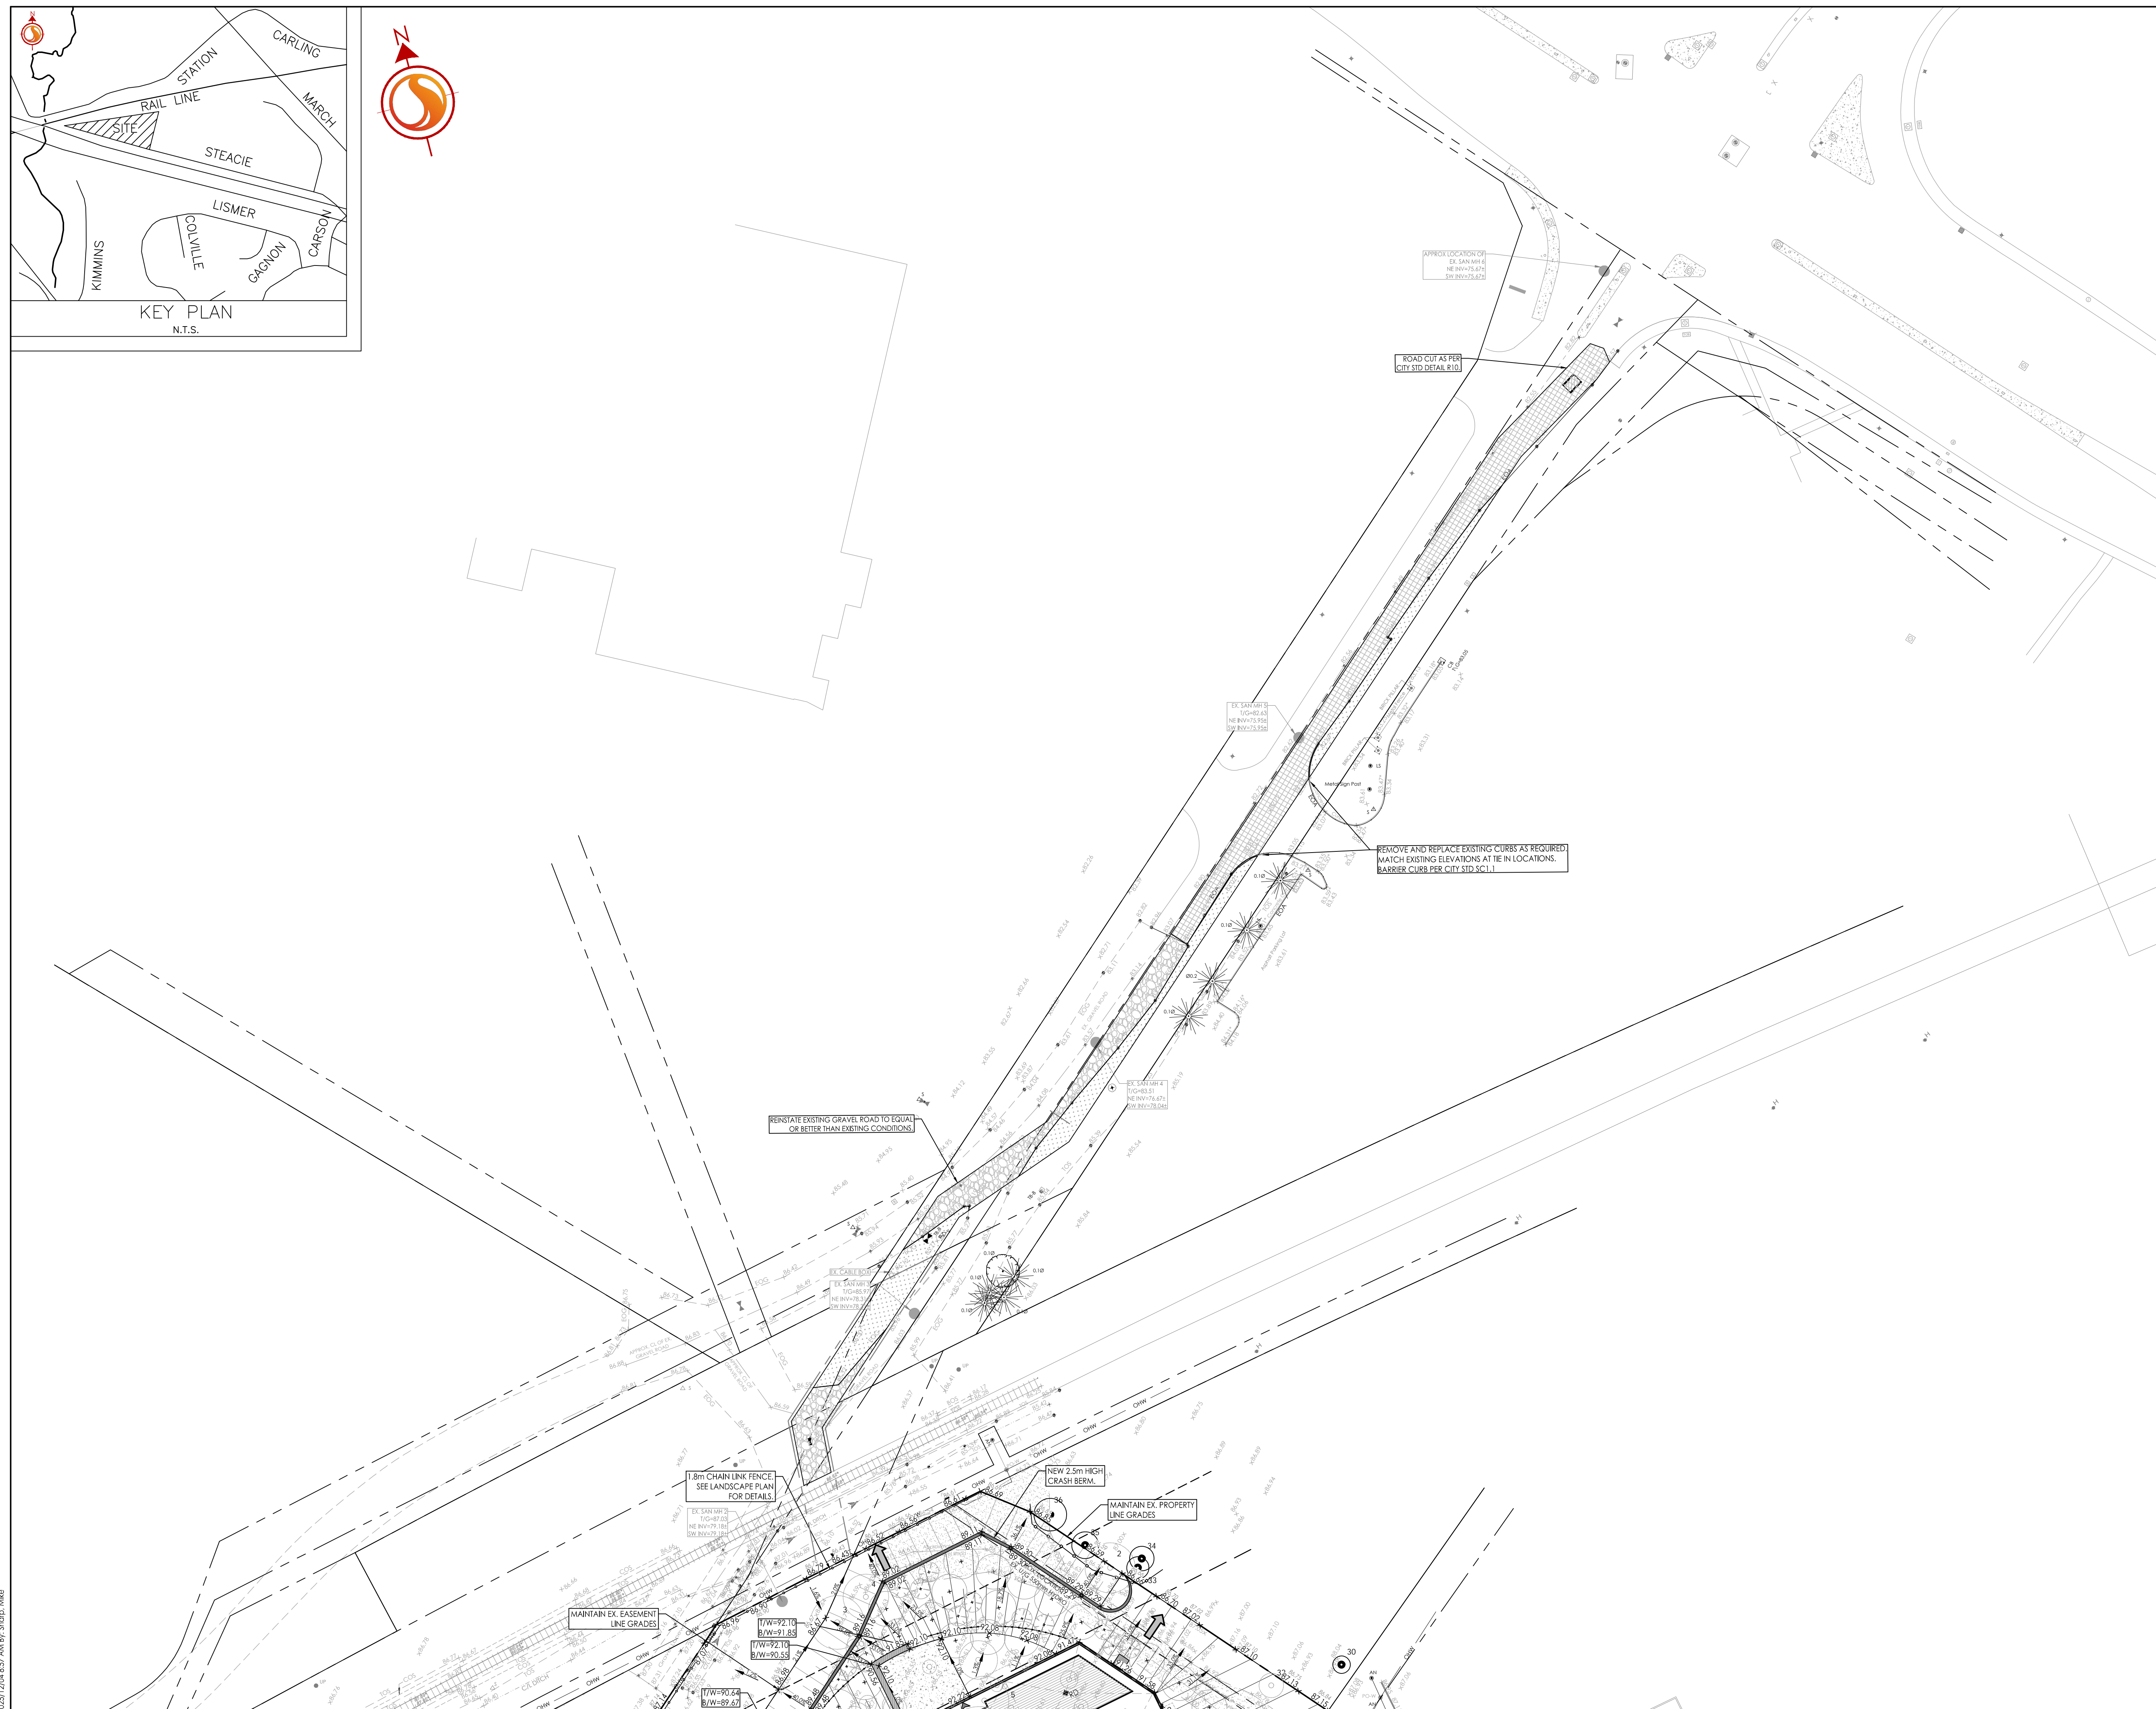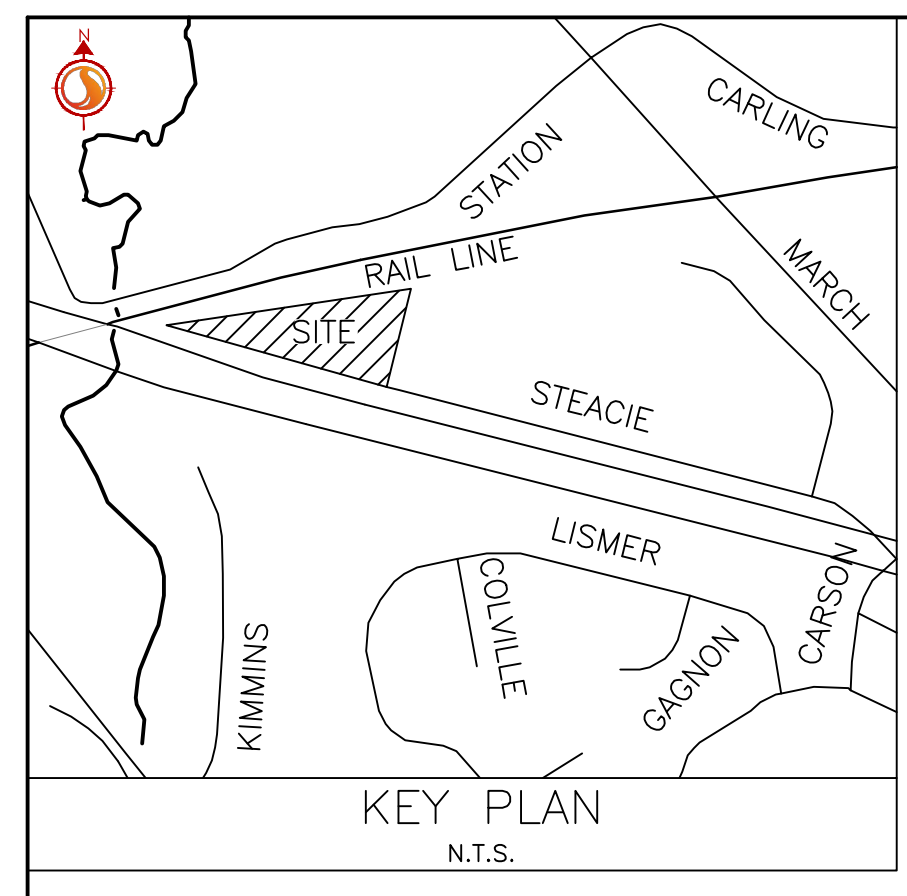

c:\active\160401570\design\drawing\160401570 D8.dwg  
2025/12/04 8:57 AM Rv: Sharon, Mike

ORIGINAL SHEET: ARCH 11

007-12-24-0086