


Name	Area (ha)	Cavg
S01	0.0074	0.9
S02	0.0048	0.36
S04	0.0285	0.25
S05	0.037	0.21
S06	0.0075	0.9
S07	0.1546	0.8
S09	0.0294	0.9
S10	0.0078	0.9
S11	0.0082	0.9
S12	0.0283	0.9
S13	0.0096	0.9
S14	0.0359	0.9
S15	0.0066	0.9
S16	0.028	0.29
S17	0.0246	0.38
S18	0.0168	0.36
S19	0.0366	0.37
S20	0.0411	0.33
S21	0.0849	0.9
S22	0.0299	0.68
S23	0.1972	0.2
S24	0.0602	0.28
S25	0.0338	0.2
S26	0.0662	0.27
S27	0.0552	0.77
S28	0.0328	0.7
S29	0.0376	0.36
S30	0.1517	0.36
S31	0.0372	0.9
S32	0.0197	0.9
S33	0.0302	0.33
S34	0.0543	0.73
S37	0.087	0.9
S38_1	0.0352	0.86
S38_2	0.0312	0.86
S39	0.0951	0.34
S40	0.114	0.65
S41	0.1786	0.76
S42A	0.0874	0.66
S42B	0.0731	0.84
S43	0.029	0.9
S44	0.0496	0.2
S45	0.0396	0.76
S46	0.0113	0.33
S47	0.0243	0.84
S48	0.0359	0.8
S49	0.0801	0.61
S50	0.02	0.43
S51	0.0231	0.47
S52	0.0224	0.41
S53	0.0634	0.2
S54	0.0442	0.26
S55	0.0232	0.67
S56	0.0223	0.51
S58	0.0211	0.35
S59	0.2551	0.3
S60	0.0205	0.37
S61	0.0213	0.44
S62	0.0443	0.59
S63	0.0435	0.7
S64	0.0516	0.39
S65	0.0253	0.23
S66	0.0639	0.3
S67_1	0.0511	0.9
S67_2	0.0762	0.9
S67A	0.0742	0.9
S67B	0.0089	0.9
S67C	0.0033	0.9
S67D	0.0123	0.9
S68	0.0279	0.4
S69	0.0366	0.33
S70	0.0828	0.39
S71	0.0823	0.26
S72	0.005	0.9
S73	0.0048	0.9
S74	0.0147	0.52
S75	0.1074	0.69
S76	0.0403	0.9
S77A	0.0125	0.9
S77B	0.01	0.9
S78A	0.0116	0.9
S78B	0.0098	0.9
S79A	0.0149	0.9
S79B	0.0153	0.9
S79C	0.0071	0.9
S79D	0.0147	0.9
S79E	0.0071	0.9
S80A	0.0094	0.9
S80B	0.0083	0.9
S81A	0.0115	0.9
S81B	0.0095	0.9
S82A	0.0147	0.9
S82B	0.0153	0.9
S82C	0.0071	0.9
S82D	0.0142	0.9
S82E	0.0071	0.9
S83	0.0067	0.9

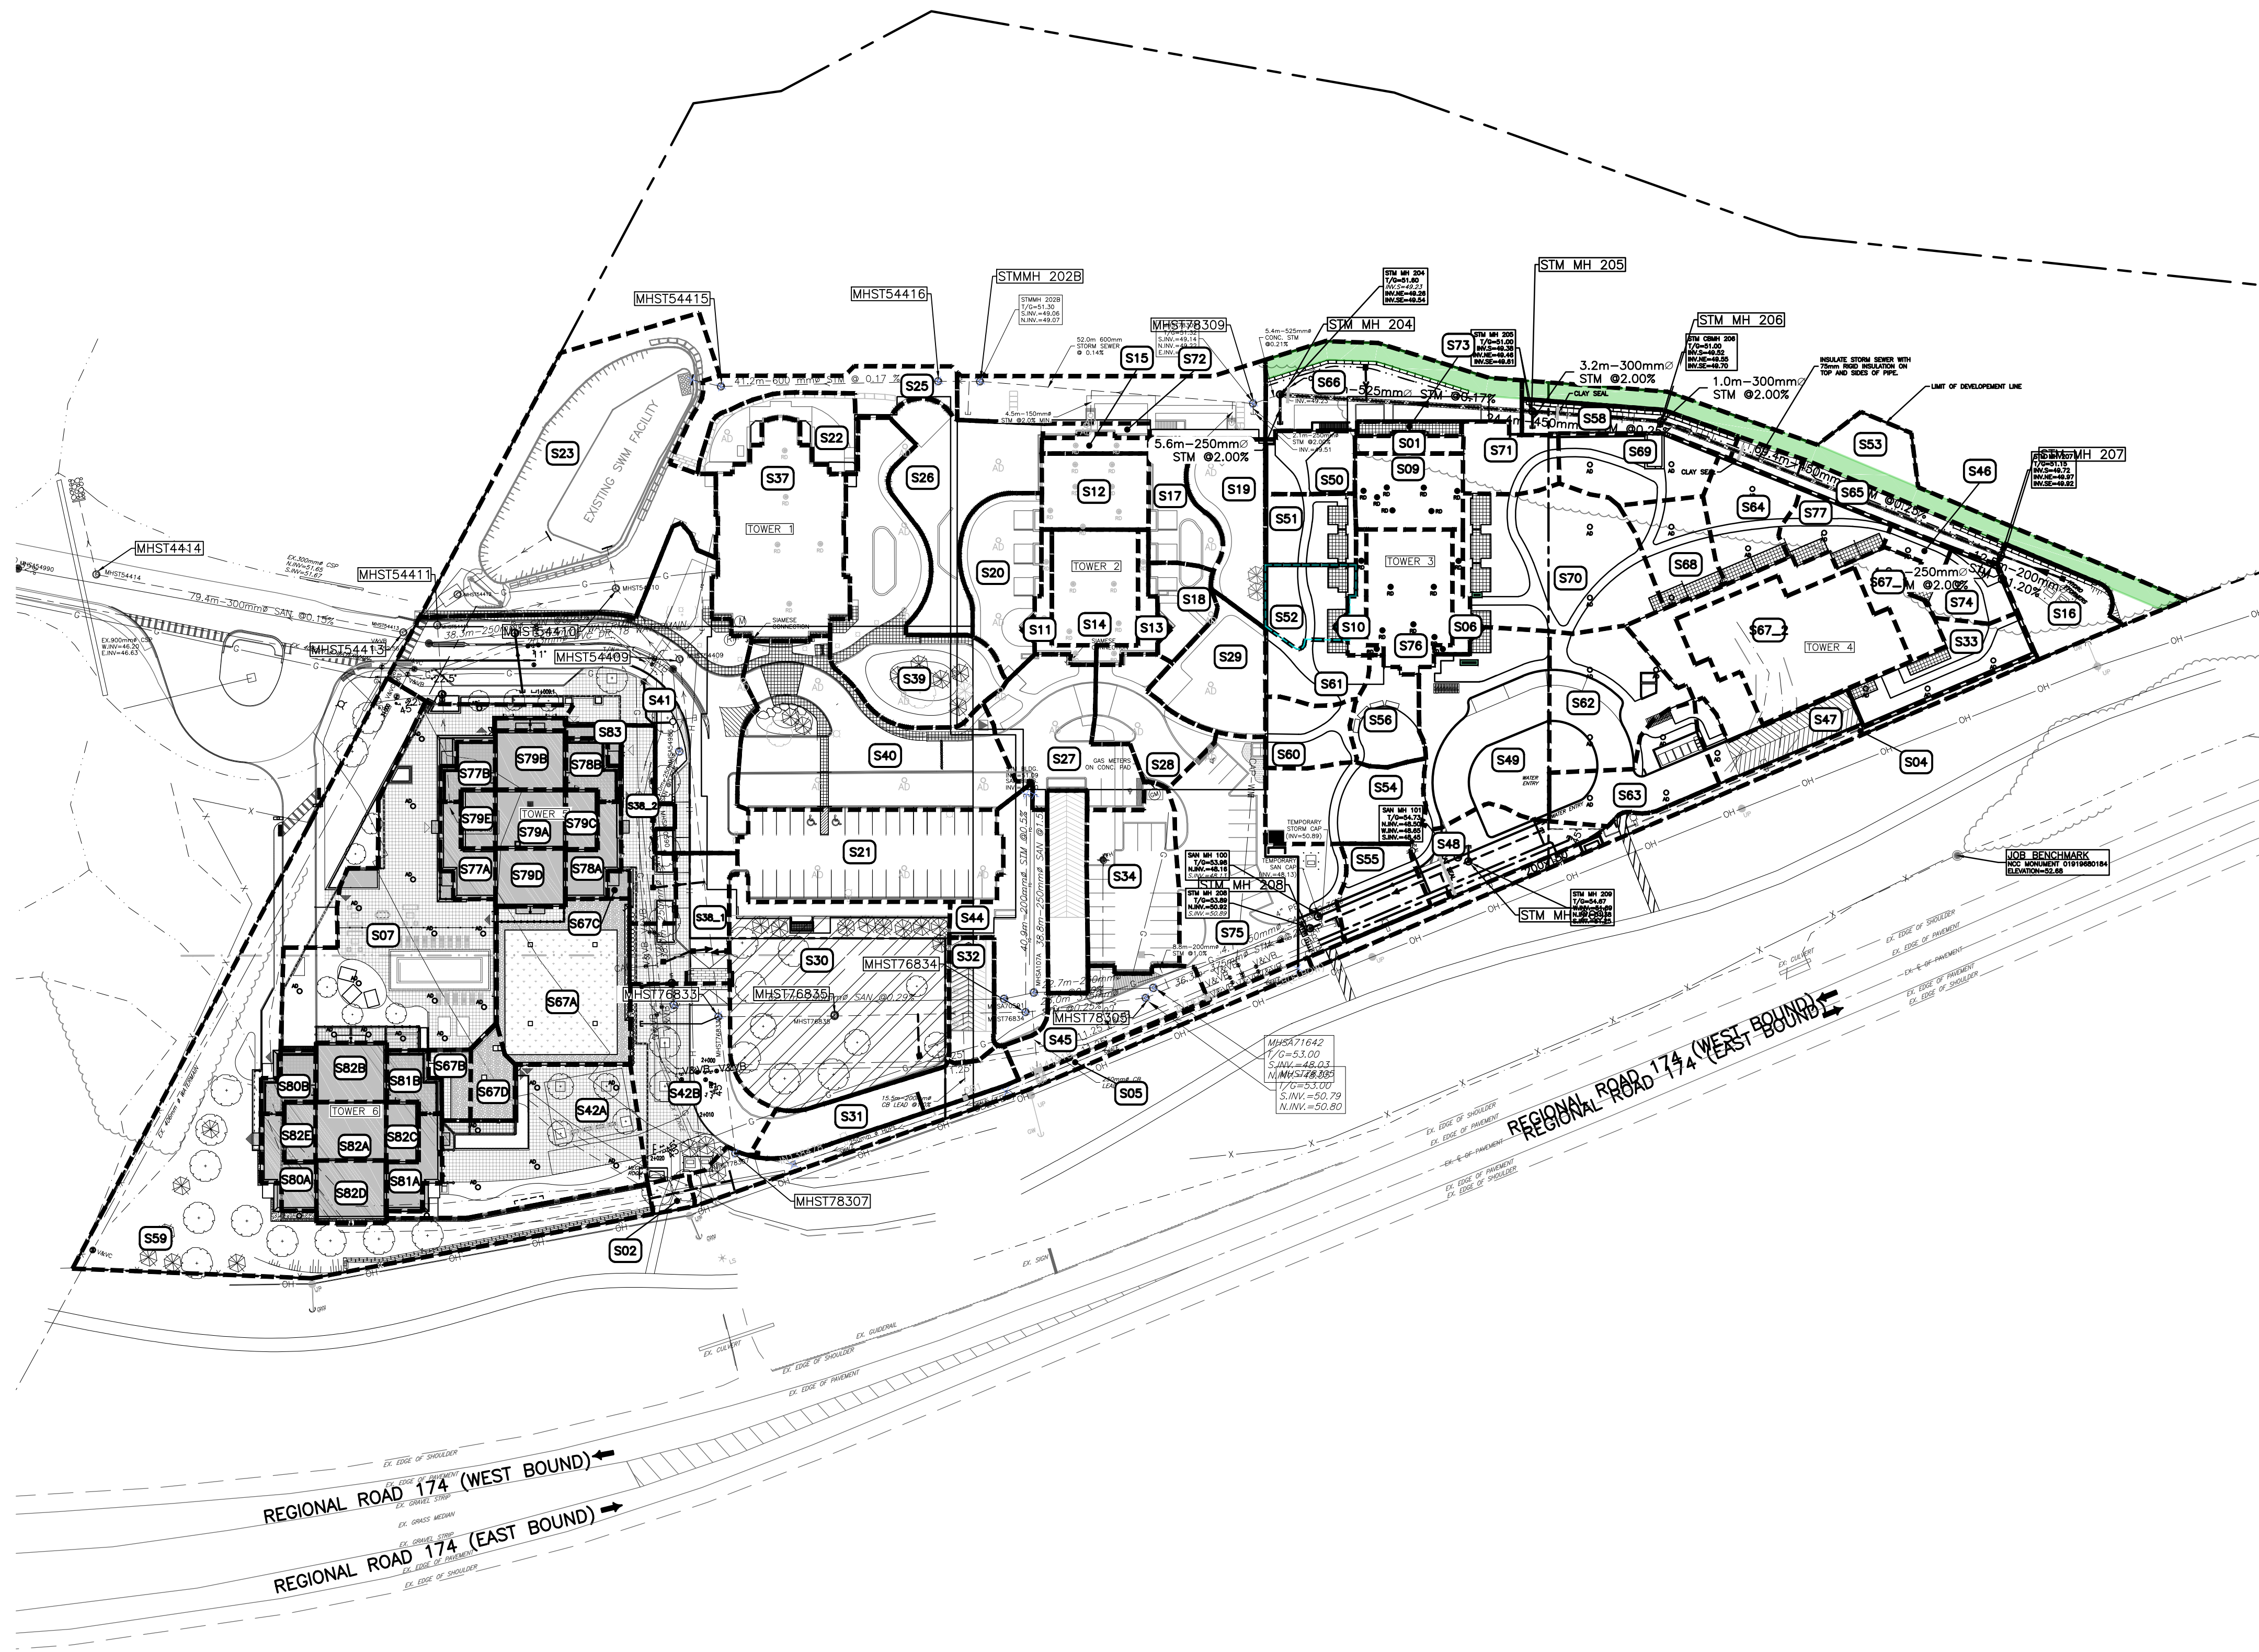

KEY PLAN

EXISTING LEGEND

- UP
- LS
- CB
- CBE
- CBT
- AD
- T/G
- GM
- MH
- G
- V&VB
- V&VC
- FH
- EX 250mm SAN
- EX 300mm STM
- EX 200mm WM
- Trees
- Fence
- Original Ground Elevation
- Existing Contour
- Overland Flow Route

PROPOSED LEGEND

- STM MH 211
- SAN MH 104
- CB1
- CBE
- CBT
- AD
- RD
- V&VB
- V&VC
- 45°
- 22°
- 11°
- 200x150
- 200x200x200
- 200x150
- Water Meter
- Remote Water Meter Reader
- Siamese Connection
- Floor Elevation
- Garage Floor Slab Elevation
- Parking Level Floor Elevation
- Slope and Direction of Flow
- Final Grade
- High Point
- Terracing
- Top of Grate Elevation
- Top of Flange
- Overland Flow Route
- Phasing Limits
- Silt Fence
- Barrier Curb (SC1.1)
- Depressed Barrier Curb Location
- Swale and Direction of Flow
- Retaining Wall
- Building Entry Location
- Structure to be Adjusted
- Structure to be Relocated
- Subcatchment Area Number

TOPOGRAPHIC INFORMATION
PROVIDED BY ANNIS, O'SULLIVAN, VOLLEBEKK LTD.
DATED JULY 20, 2018

JOB BENCHMARK
PROVIDED BY ANNIS, O'SULLIVAN, VOLLEBEKK LTD.
NCC MONUMENT 01919680184
NTM-NAD83 ZONE 9
NORTHING=5040610.15
EASTING=384736.57
ELEVATION=52.68

ARCHITECTURE DE PAYSAGE Landscape architect

CIVIL Civil
exp SERVICES INC.
2650 Queensway Drive, Unit 100, Ottawa, ON K2B 8H6
T 613 688 1899 F 613 225 7330 www.exp.com

ARCHITECTES Architect
NEUF architect(e)s GENCL
630, boulevard René-Lévesque O, 3^e étage, Montréal QC H3B 1S6
T 514 847 1117 NEUFarchitectes.com

SCEAU Seal



exp Services Inc.
T: +1 613 688 1899 | F: +1 613 225 7337
2650 Queensway Drive, Suite 100
Ottawa, ON K2B 8H6
Canada
www.exp.com



- BUILDINGS • EARTH & ENVIRONMENT • ENERGY •
- INDUSTRIAL • INFRASTRUCTURE • SUSTAINABILITY •

CLIENT Client



98 Rue Lorrain, Gatineau QC J8Y 3R7
T 819 243 7392 www.brigil.com

Ouvrage Project

PETRIE'S LANDING I - PHASES 3-5

EMPLACEMENT Location NO PROJET No
OTTAWA, ON. OTT-00247308-A0
NO REVISION DATE (see rev.)

1	ISSUED FOR REVIEW	18.08.03
2	ISSUED FOR SITE PLAN APPROVAL	18.09.14
3	ISSUED FOR CLIENT REVIEW	19.04.05
4	ISSUED FOR SITE PLAN APPROVAL	19.05.10
5	ISSUED FOR SITE PLAN APPROVAL	19.05.22
6	ISSUED FOR SPA-CITY COMMENTS	19.07.22
7	REVISED PER CITY COMMENTS	19.07.30
8	UPDATED TOWER 4	20.02.12
9	UPDATE TO OVERLAND FLOW ROUTE	20.06.12
10	PRE-IFC FOR BRIGIL REVIEW	20.09.14
11	ISSUED FOR CONSTRUCTION	20.11.10
12	ISSUED FOR TOWER 4 BUILDING PERMIT	21.12.10
13	ISSUED FOR PERMIT UPDATE	22.03.14
14	ISSUED FOR 80% REVIEW	22.04.21
15	ISSUED FOR PERMIT	22.07.15
16	ISSUED FOR POST TENDER ADDENDUM 1	22.10.28
17	ISSUED FOR TENDER	22.12.05
18	ISSUED FOR CONSTRUCTION	22.12.16
19	ISSUED FOR RE-TENDER	23.03.10
20	ISSUED FOR COORDINATION	23.11.08
21	ISSUED FOR S-009	23.11.17
22	UPDATED CITY NUMBER	25.02.10
23	ISSUED FOR SITE PLAN APPROVAL	25.11.17
DESIGNÉ PAR Drawn by	S. BUTLER	VERIFIÉ PAR Checked by
DATE (see rev.)	18.07.18	B. THOMAS
ÉCHELLE Scale	1:750	

TITRE DU DESSIN Drawing Title

STORM DRAINAGE PLAN

RÉVISION Revision NO. DESSIN Dwg Number

C400
#14602