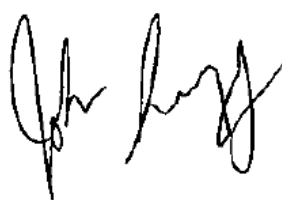


- GENERAL NOTES:
- REFER TO SURVEY BY FARLEY, SMITH AND DENIS SURVEYING LTD.
 - ALL GRADES TO MATCH EXISTING UNLESS OTHERWISE INDICATED ON SITE PLAN. NEW GRADES TO TIE INTO EXISTING GRADES.
 - CURBS AND LANDSCAPING SHOWN OUTSIDE OF PROPERTY LINE AND IN EXISTING NATURAL ZONE ARE SHOWN FOR INFORMATION PURPOSES ONLY. SITE VERIFICATION OF ALL CONDITIONS REQUIRED.
 - REFER TO LANDSCAPE ARCHITECT'S DRAWINGS FOR NEW LANDSCAPING AND TREE PRESERVATION.
 - REFER TO ENGINEERING DRAWINGS FOR EXTENT OF NEW ROAD DEVELOPMENT, SITE LIGHTING, AND MASTER SITE PLAN.
 - ALL NOTES ARE AS PER CITY/ PROVINCIAL STANDARDS, GUIDELINES, BY-LAWS AND DETAIL DRAWINGS.


JOHN SEVIGNY C.E.T.
MANAGER (A), DEVELOPMENT REVIEW EAST
PLANNING, DEVELOPMENT & BUILDING SERVICES
DEPARTMENT, CITY OF OTTAWA

APPROVED
By sevignyjo at 10:39 am, Aug 22, 2025

CLIENT

PROJECT NORTH

TRUE NORTH

ARCHITECTURAL

(L+D) LALANDE + DOYLE ARCHITECTS INC.
www.l+d.ca
Tel: 613.233.2900
Fax: 613.233.1008
159 Holland Ave.
Ottawa, Ontario K1Y 0Y2

LOUISE CATHERINE LALANDE
LICENCE 4683

MECHANICAL + ELECTRICAL

STRUCTURAL

CIVIL


DATE	DESCRIPTION	ISSUE, REV.
2025/03/11	REISSUED FOR SPA	1
2025/02/26	REISSUED FOR PERMIT	1

PROJECT NAME
**InHARMONY - HOUSING
DEVELOPMENT - PRR**

1132 St. Pierre - Lot 30, Orleans (Ottawa), ON

DRAWING TITLE
SITE PLAN - DEMOLITION

DATE 22.05.2024	PROJECT NO. 20-002
SCALE AS NOTED	
DRAWN BY BR	DRAWING NO. A050
REVIEWED BY LCL	

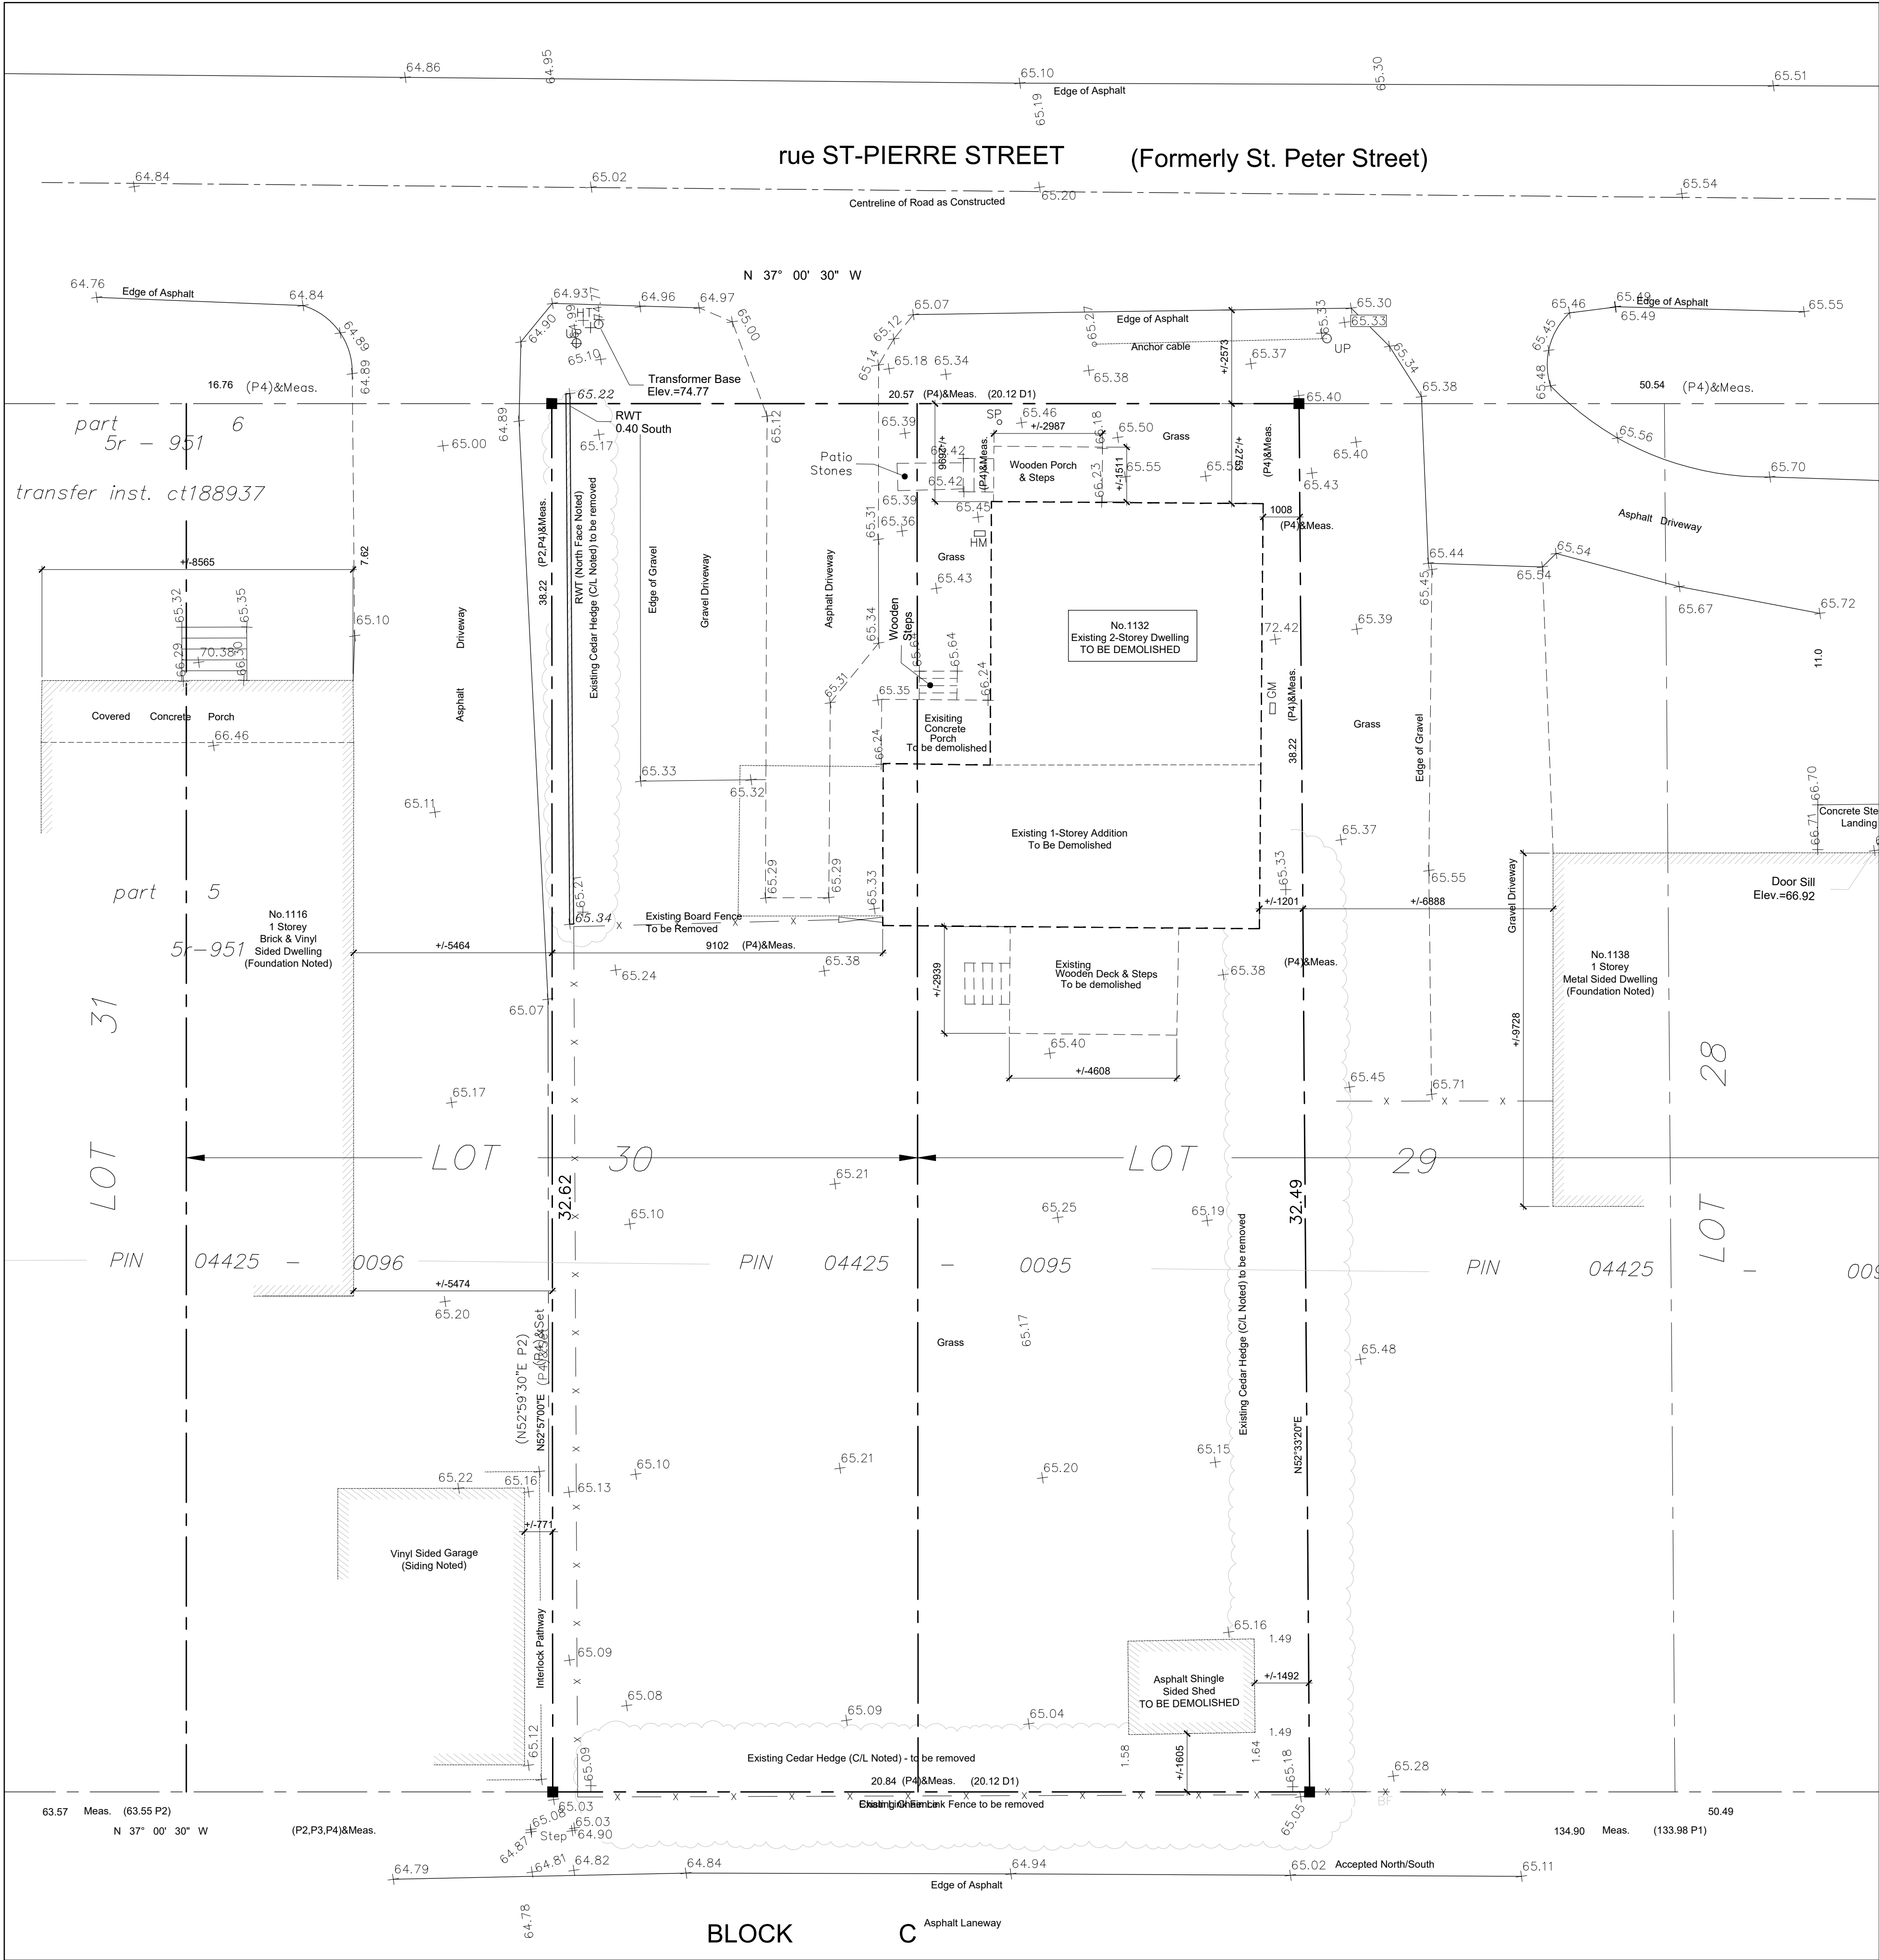

1 DEMOLITION - SITE PLAN
AD100 SCALE = 1:75