


SENIORS APARTMENTS

BANK STREET AT DUN SKIPPER DRIVE



333 Preston Street - Suite 500
Ottawa ON K1S 5N4 Canada
tel 613 225 1311
www.arcadis.com

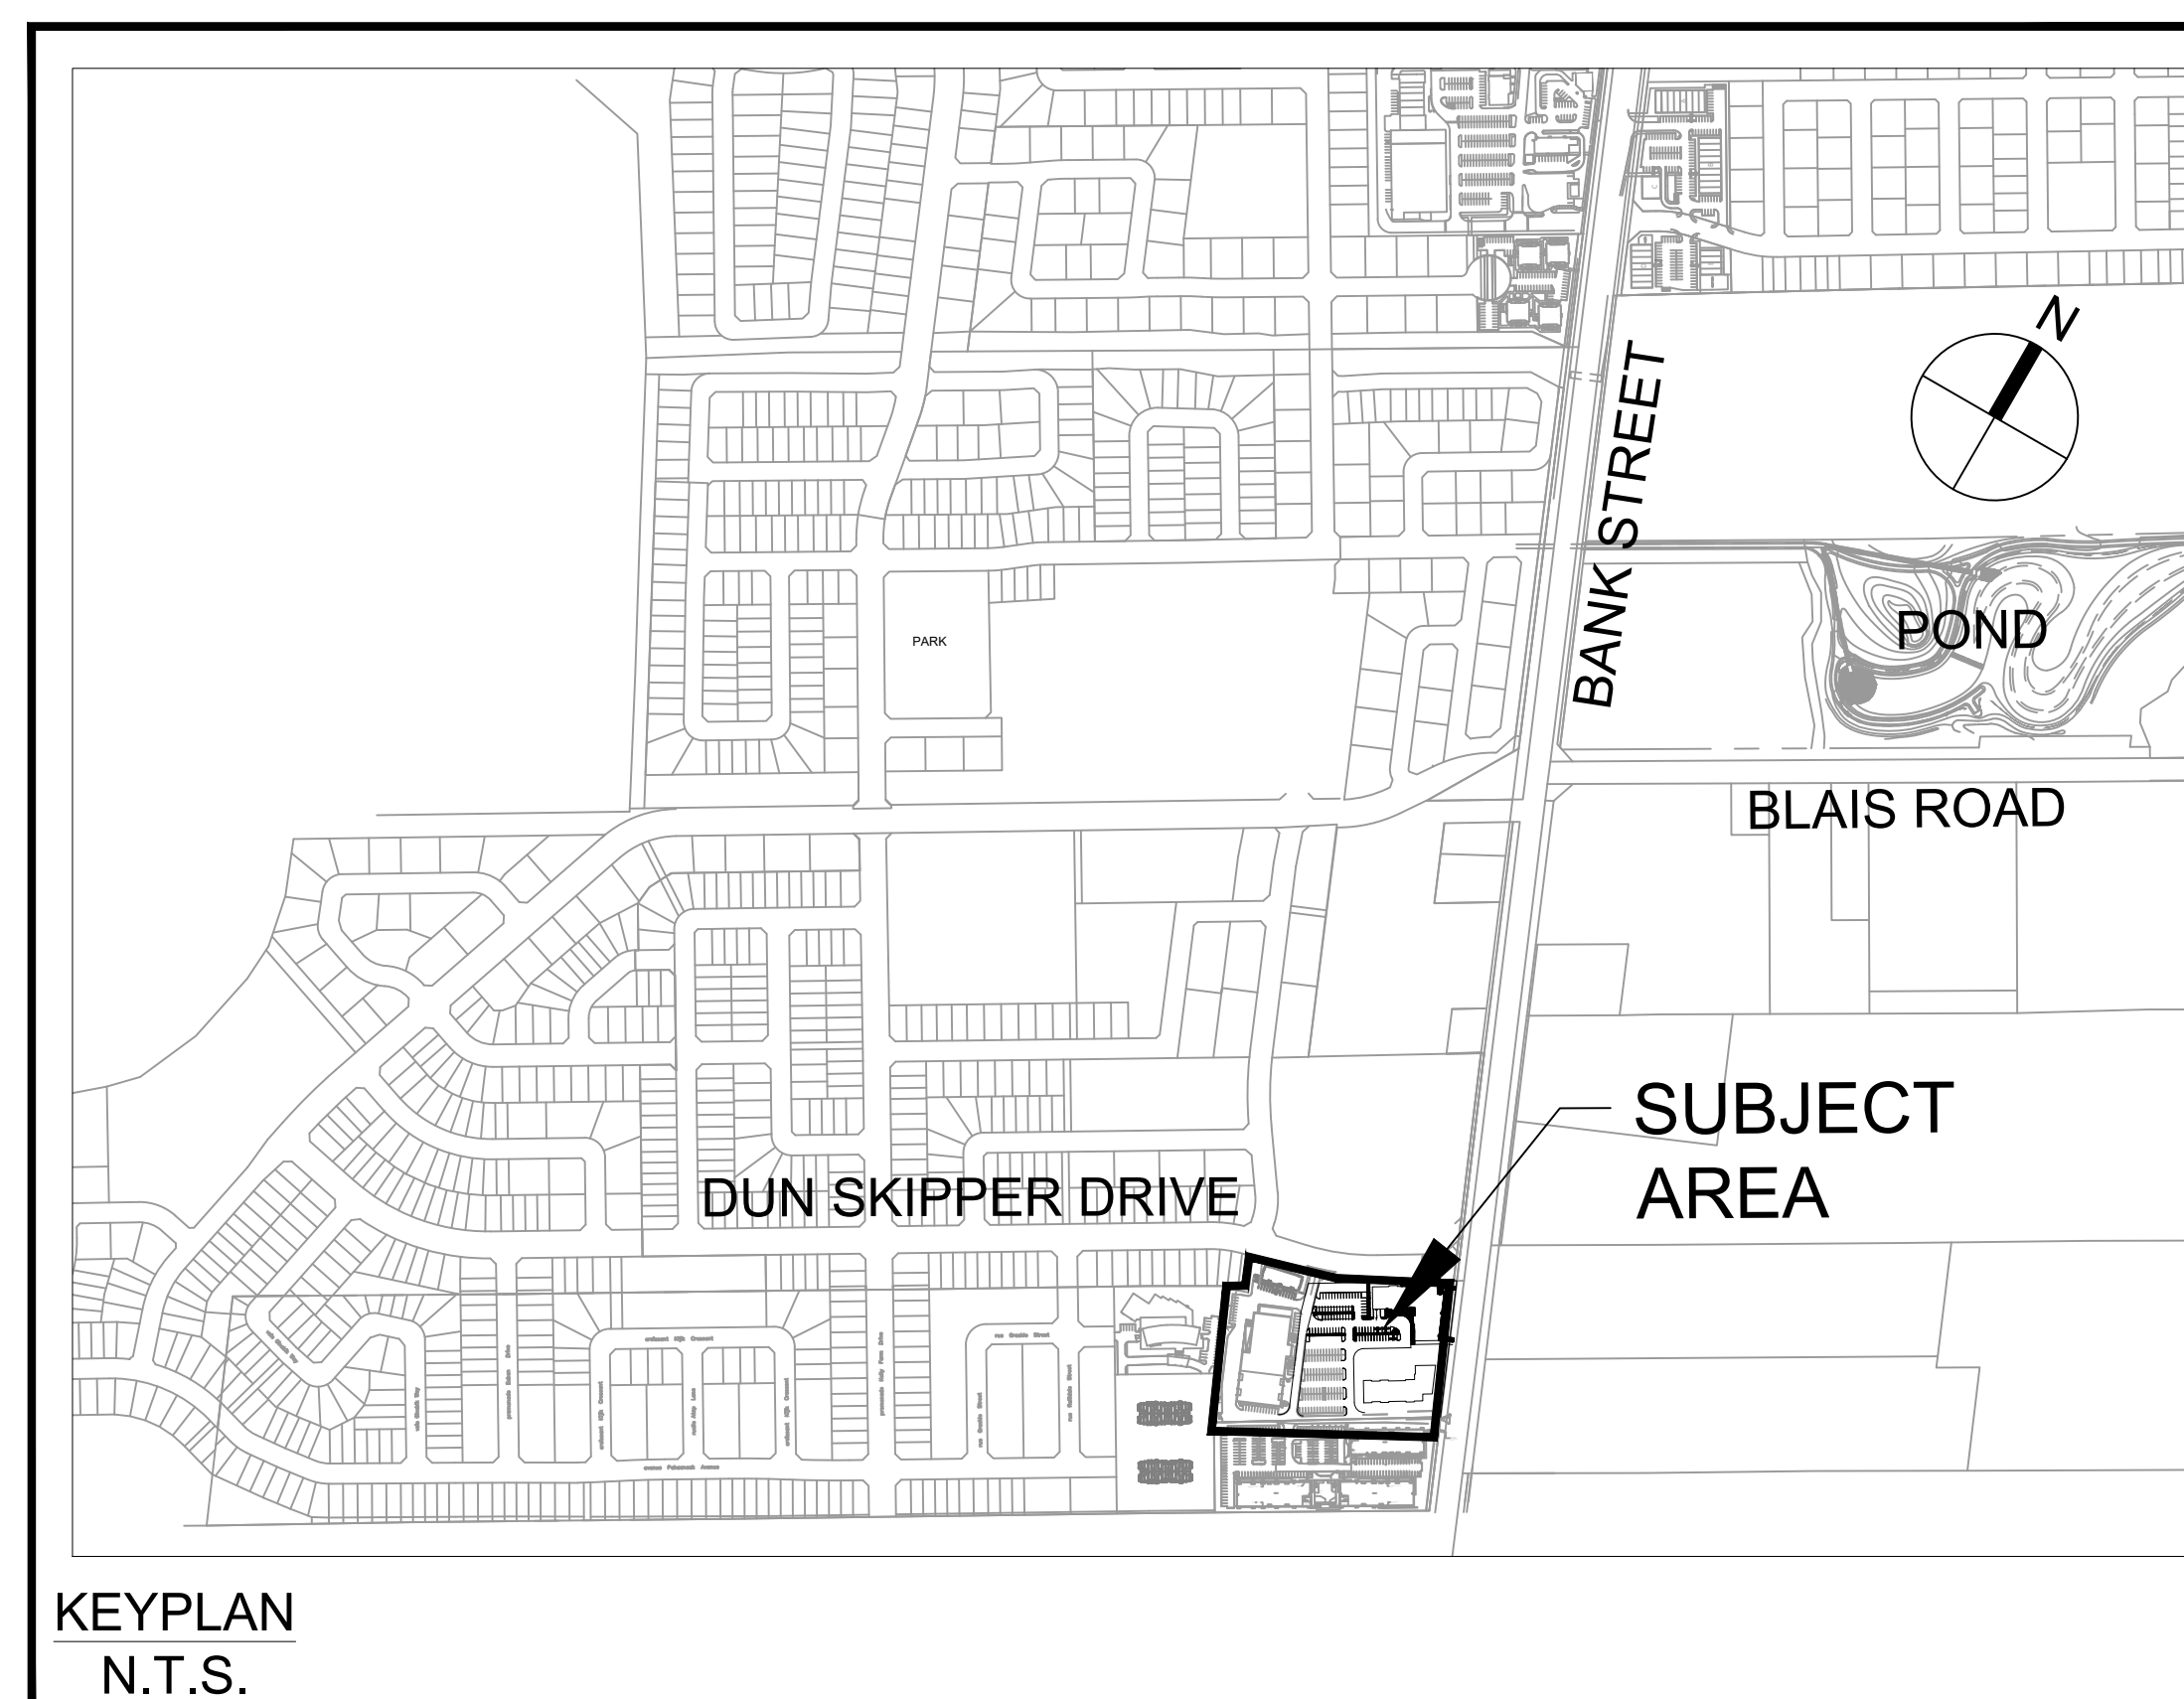

Sheet List Table	
Sheet Number	Sheet Title
	Cover
C-001	GENERAL PLAN OF SERVICES
C-010	NOTES & LEGEND
C-200	GRADING PLAN
C-201	INTERIM GRADING PLAN
C-400	SANITARY DRAINAGE AREA PLAN
C-500	STORM DRAINAGE AREA PLAN
C-501	INTERIM STORM DRAINAGE AREA PLAN
C-600	PONDING PLAN
C-601	INTERIM PONDING PLAN
C-900	SEDIMENT AND EROSION CONTROL PLAN

CONTRACT NO. 148290