


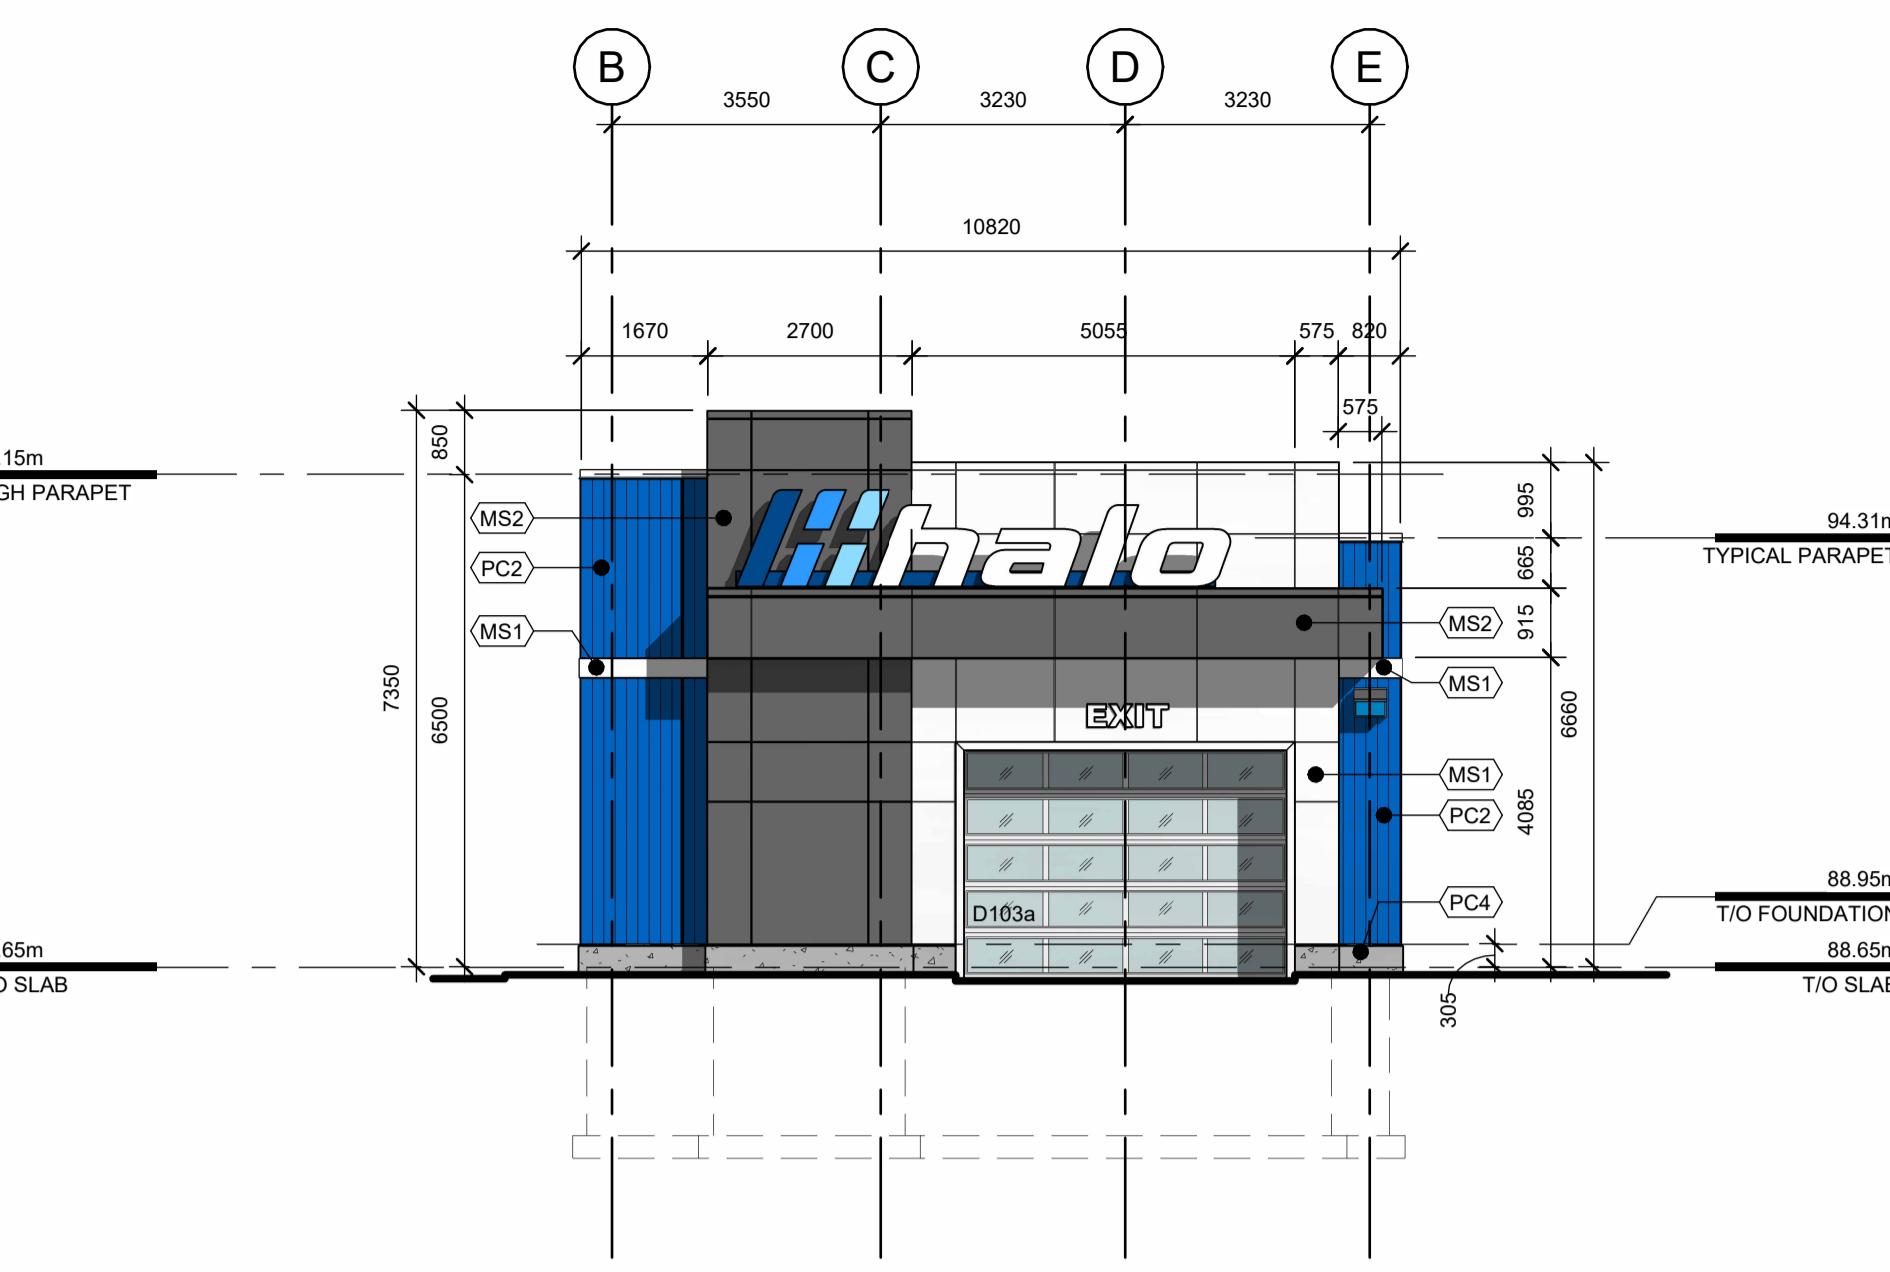

05 EAST ELEVATION

A201


Scale: 1:100



06 WEST ELEVATION

A201

Scale: 1:100

 


07 RESERVED

A201

Scale:n/a


88.45m TOP OF SLAB NOTED FOR REFERENCE ONLY. REFER TO & COORDINATE WITH CIVIL DRAWINGS FOR ALL GRADE ELEVATIONS

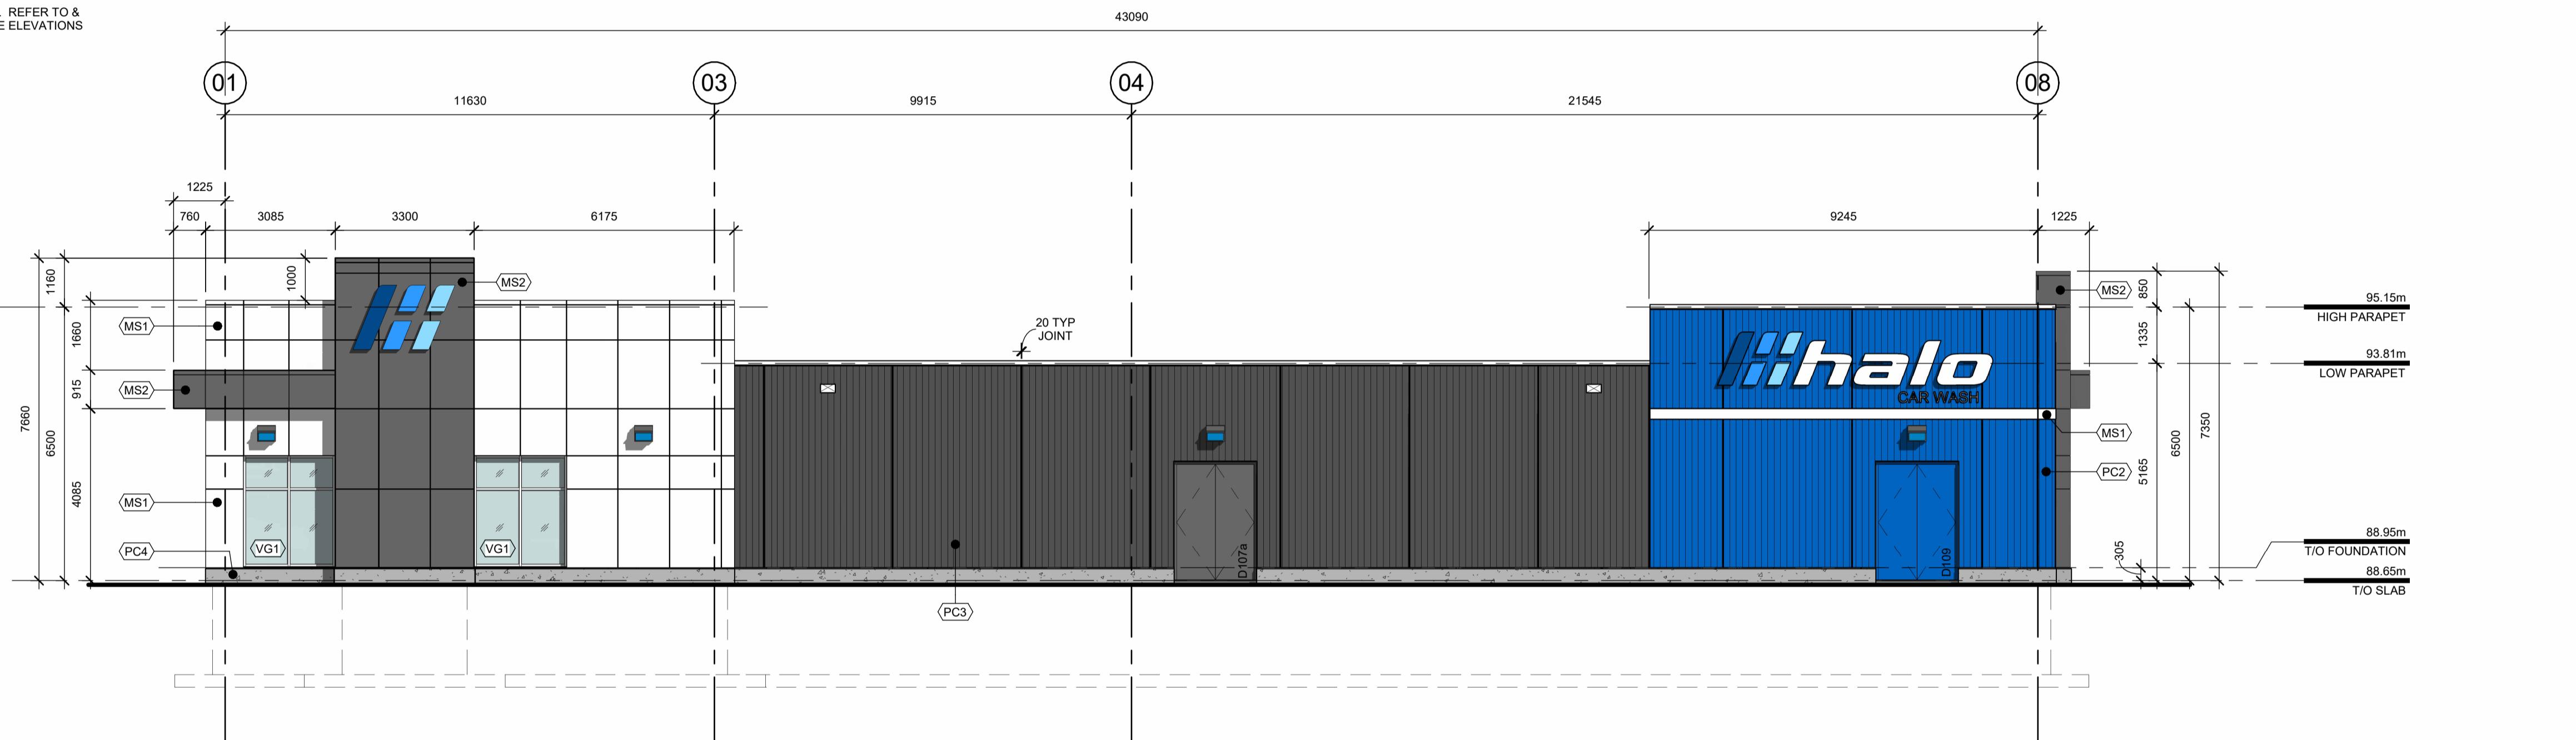

03 NORTH ELEVATION

A201

Scale: 1:100

 


04 RESERVED

A201

Scale:n/a

88.45m TOP OF SLAB NOTED FOR REFERENCE ONLY. REFER TO & COORDINATE WITH CIVIL DRAWINGS FOR ALL GRADE ELEVATIONS

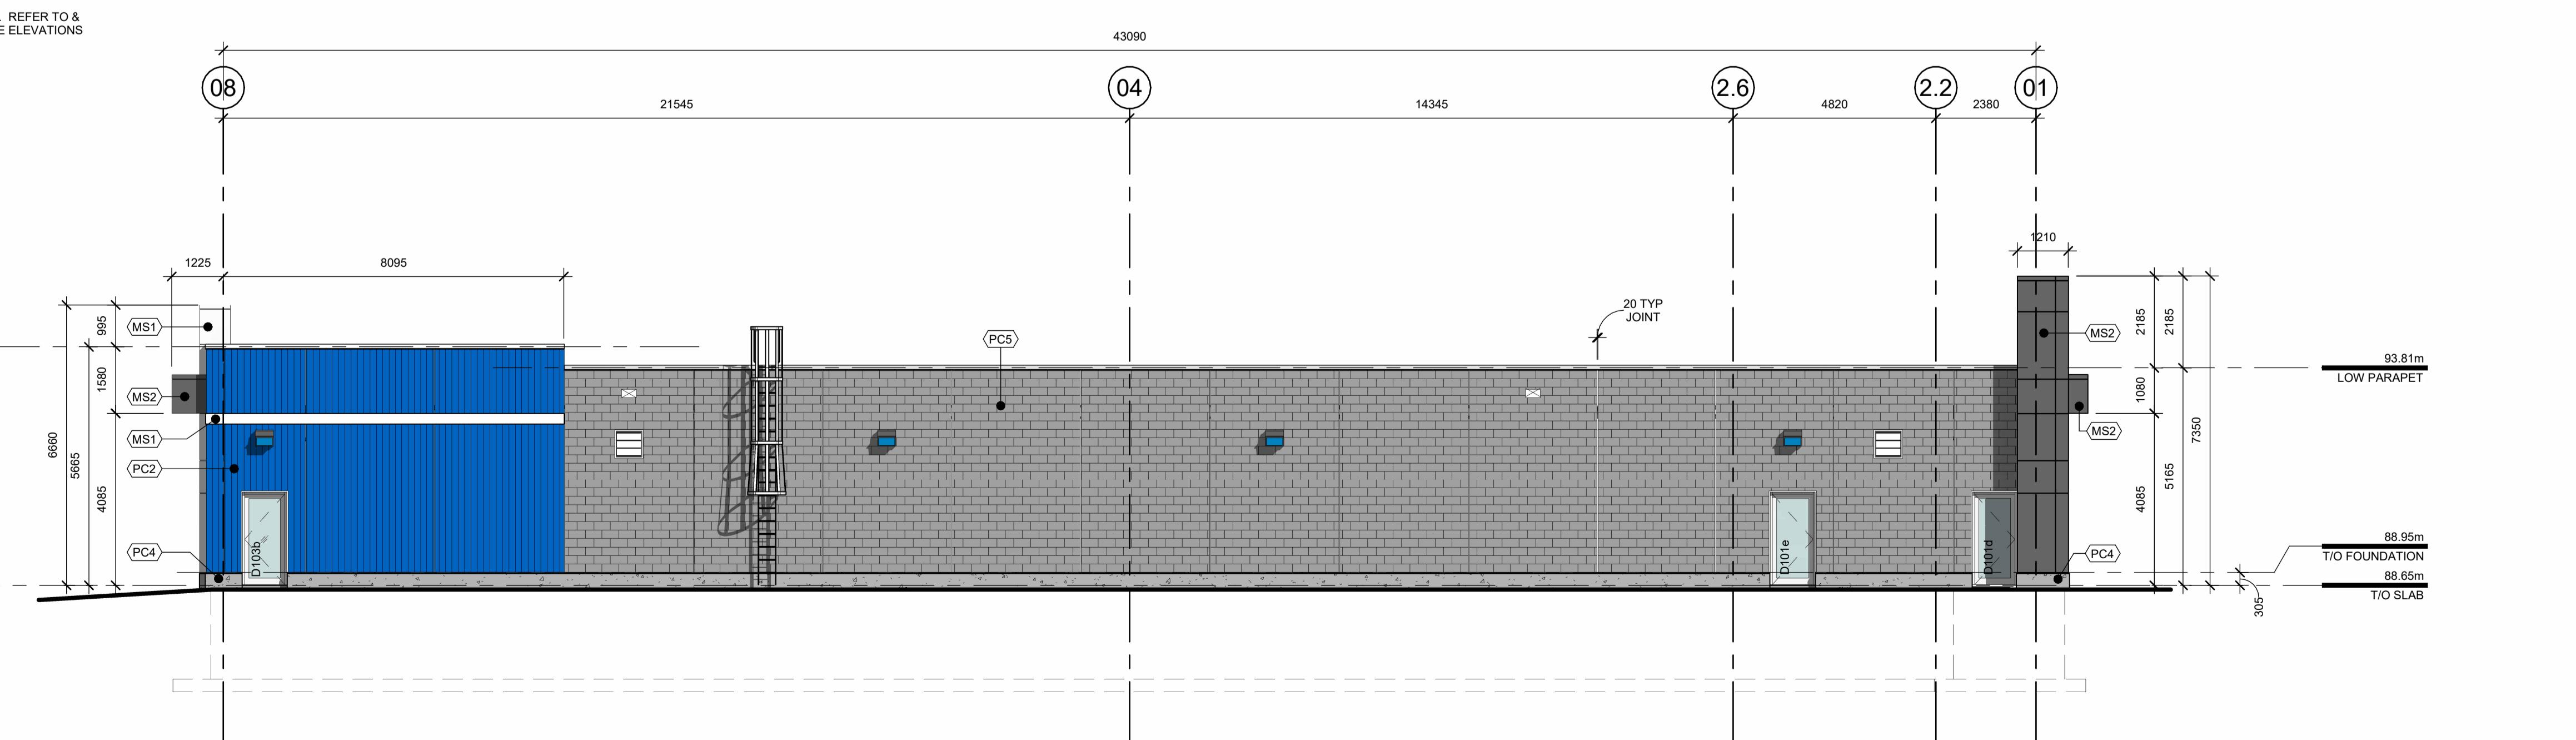

01 SOUTH ELEVATION

A201

Scale: 1:100



02 EXTERIOR FINISHES LEGEND

A201

Scale:n/a

North

Revisions


Revision Number	Description	Date
01	ISSUED FOR REVIEW	2024-12-05
02	ISSUED FOR REVIEW	2024-12-09
03	ISSUED FOR REVIEW	2025-04-04
04	ISSUED FOR SPA	2025-04-08
05	REVISED FOR SPA	2025-08-21

Project

HALO CARWASH
HUNTCLUB

HUNTCLUB RD. OTTAWA, ON.
Drawing

BUILDING ELEVATIONS

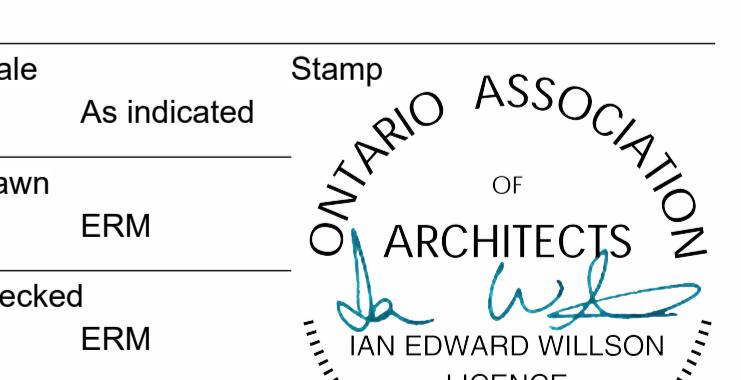

Scale As indicated
Drawn ERM
Checked ERM
Project No. 24-144 Drawing No. A201
Date 02 DEC 2024

A201