

Revisions

No.	By	Description	Date
00	AT	ISSUED FOR SITE PLAN APPLICATION	2025-11-07

Project  
**DRUMMOND'S GAS CONVENIENCE STORE**

1925 MERIVALE ROAD

Drawing  
**FLOOR PLAN**

Scale 1:50

Drawn IW /AT

Checked


Project No. 25-130

Date 7-Nov-25


Stamp

Drawing No. **A101**

**01 FLOOR PLAN**  
A101 SCALE: 1:50

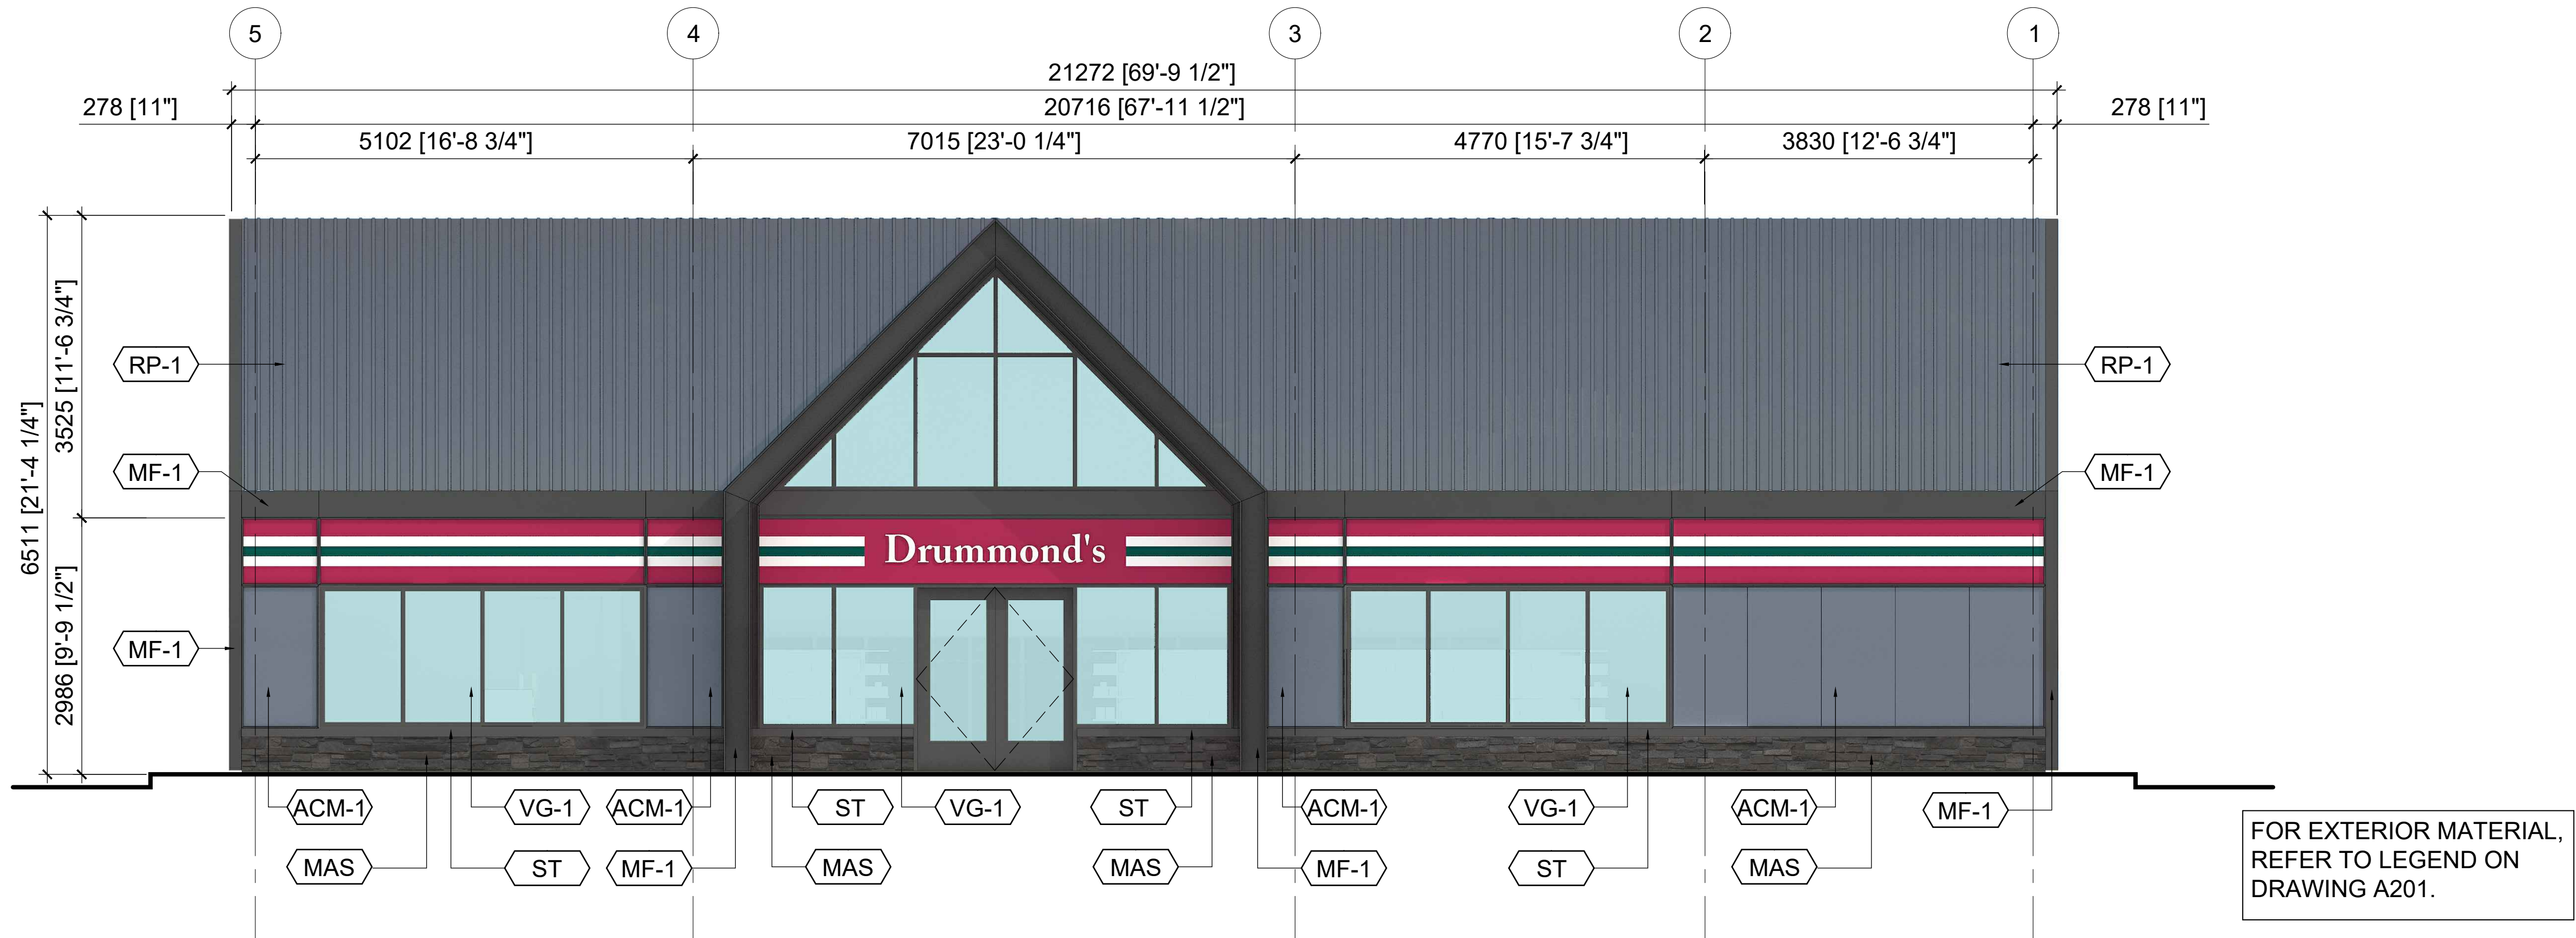

**01 NORTH ELEVATION**  
A200 SCALE: 1:50

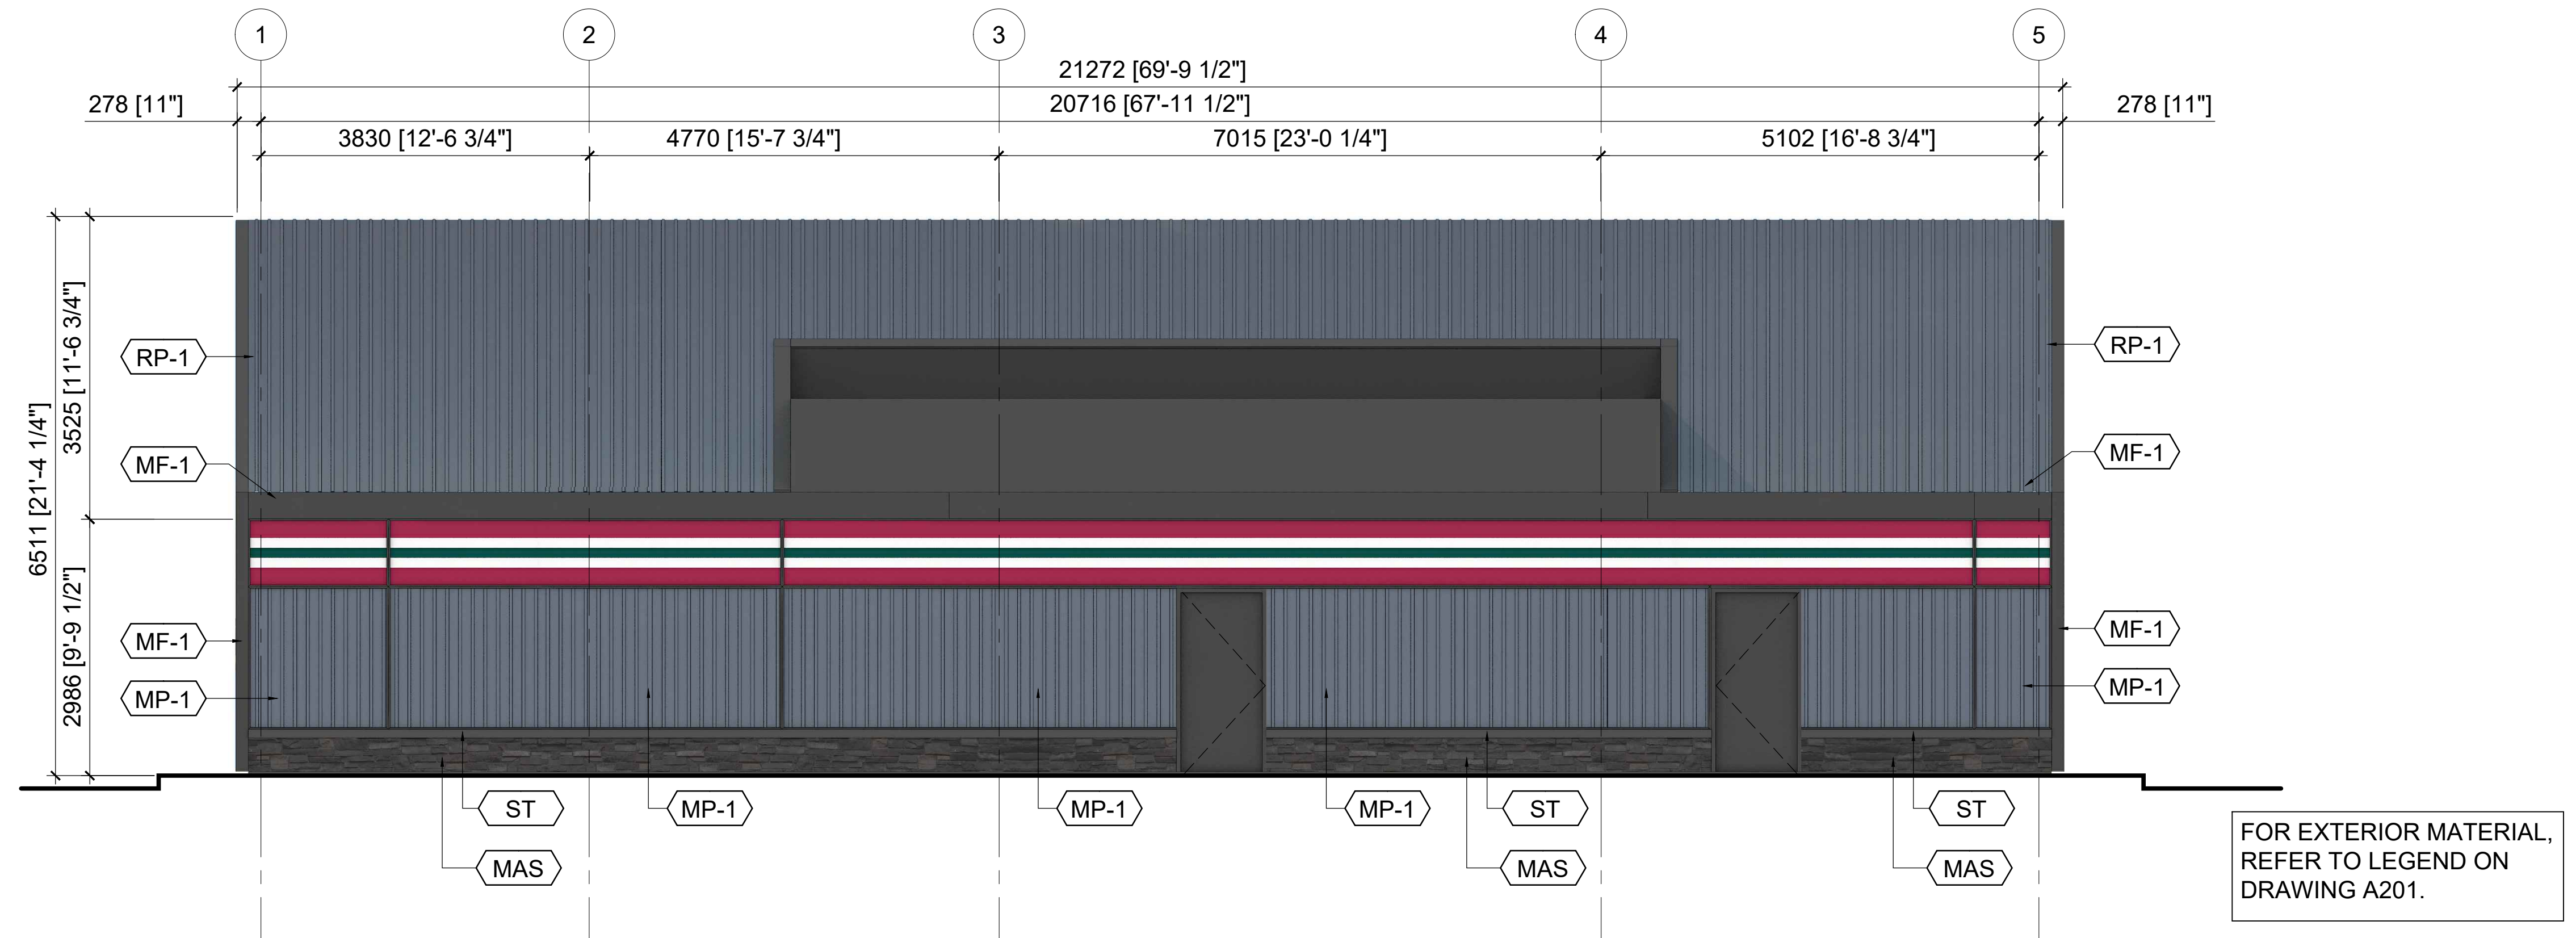

**02 SOUTH ELEVATION**  
A200 SCALE: 1:50

North

Revisions

No.	By	Description	Date
00	AT	ISSUED FOR SITE PLAN APPLICATION	2025-11-07

Project

**DRUMMOND'S GAS  
CONVENIENCE STORE**

1925 MERIVALE ROAD

Drawing  
**ELEVATIONS**

Scale  
1:50

Drawn  
IW /AT

Checked

Stamp




Project No.

25-130


Date  
7-Nov-25

Drawing No.

**A200**

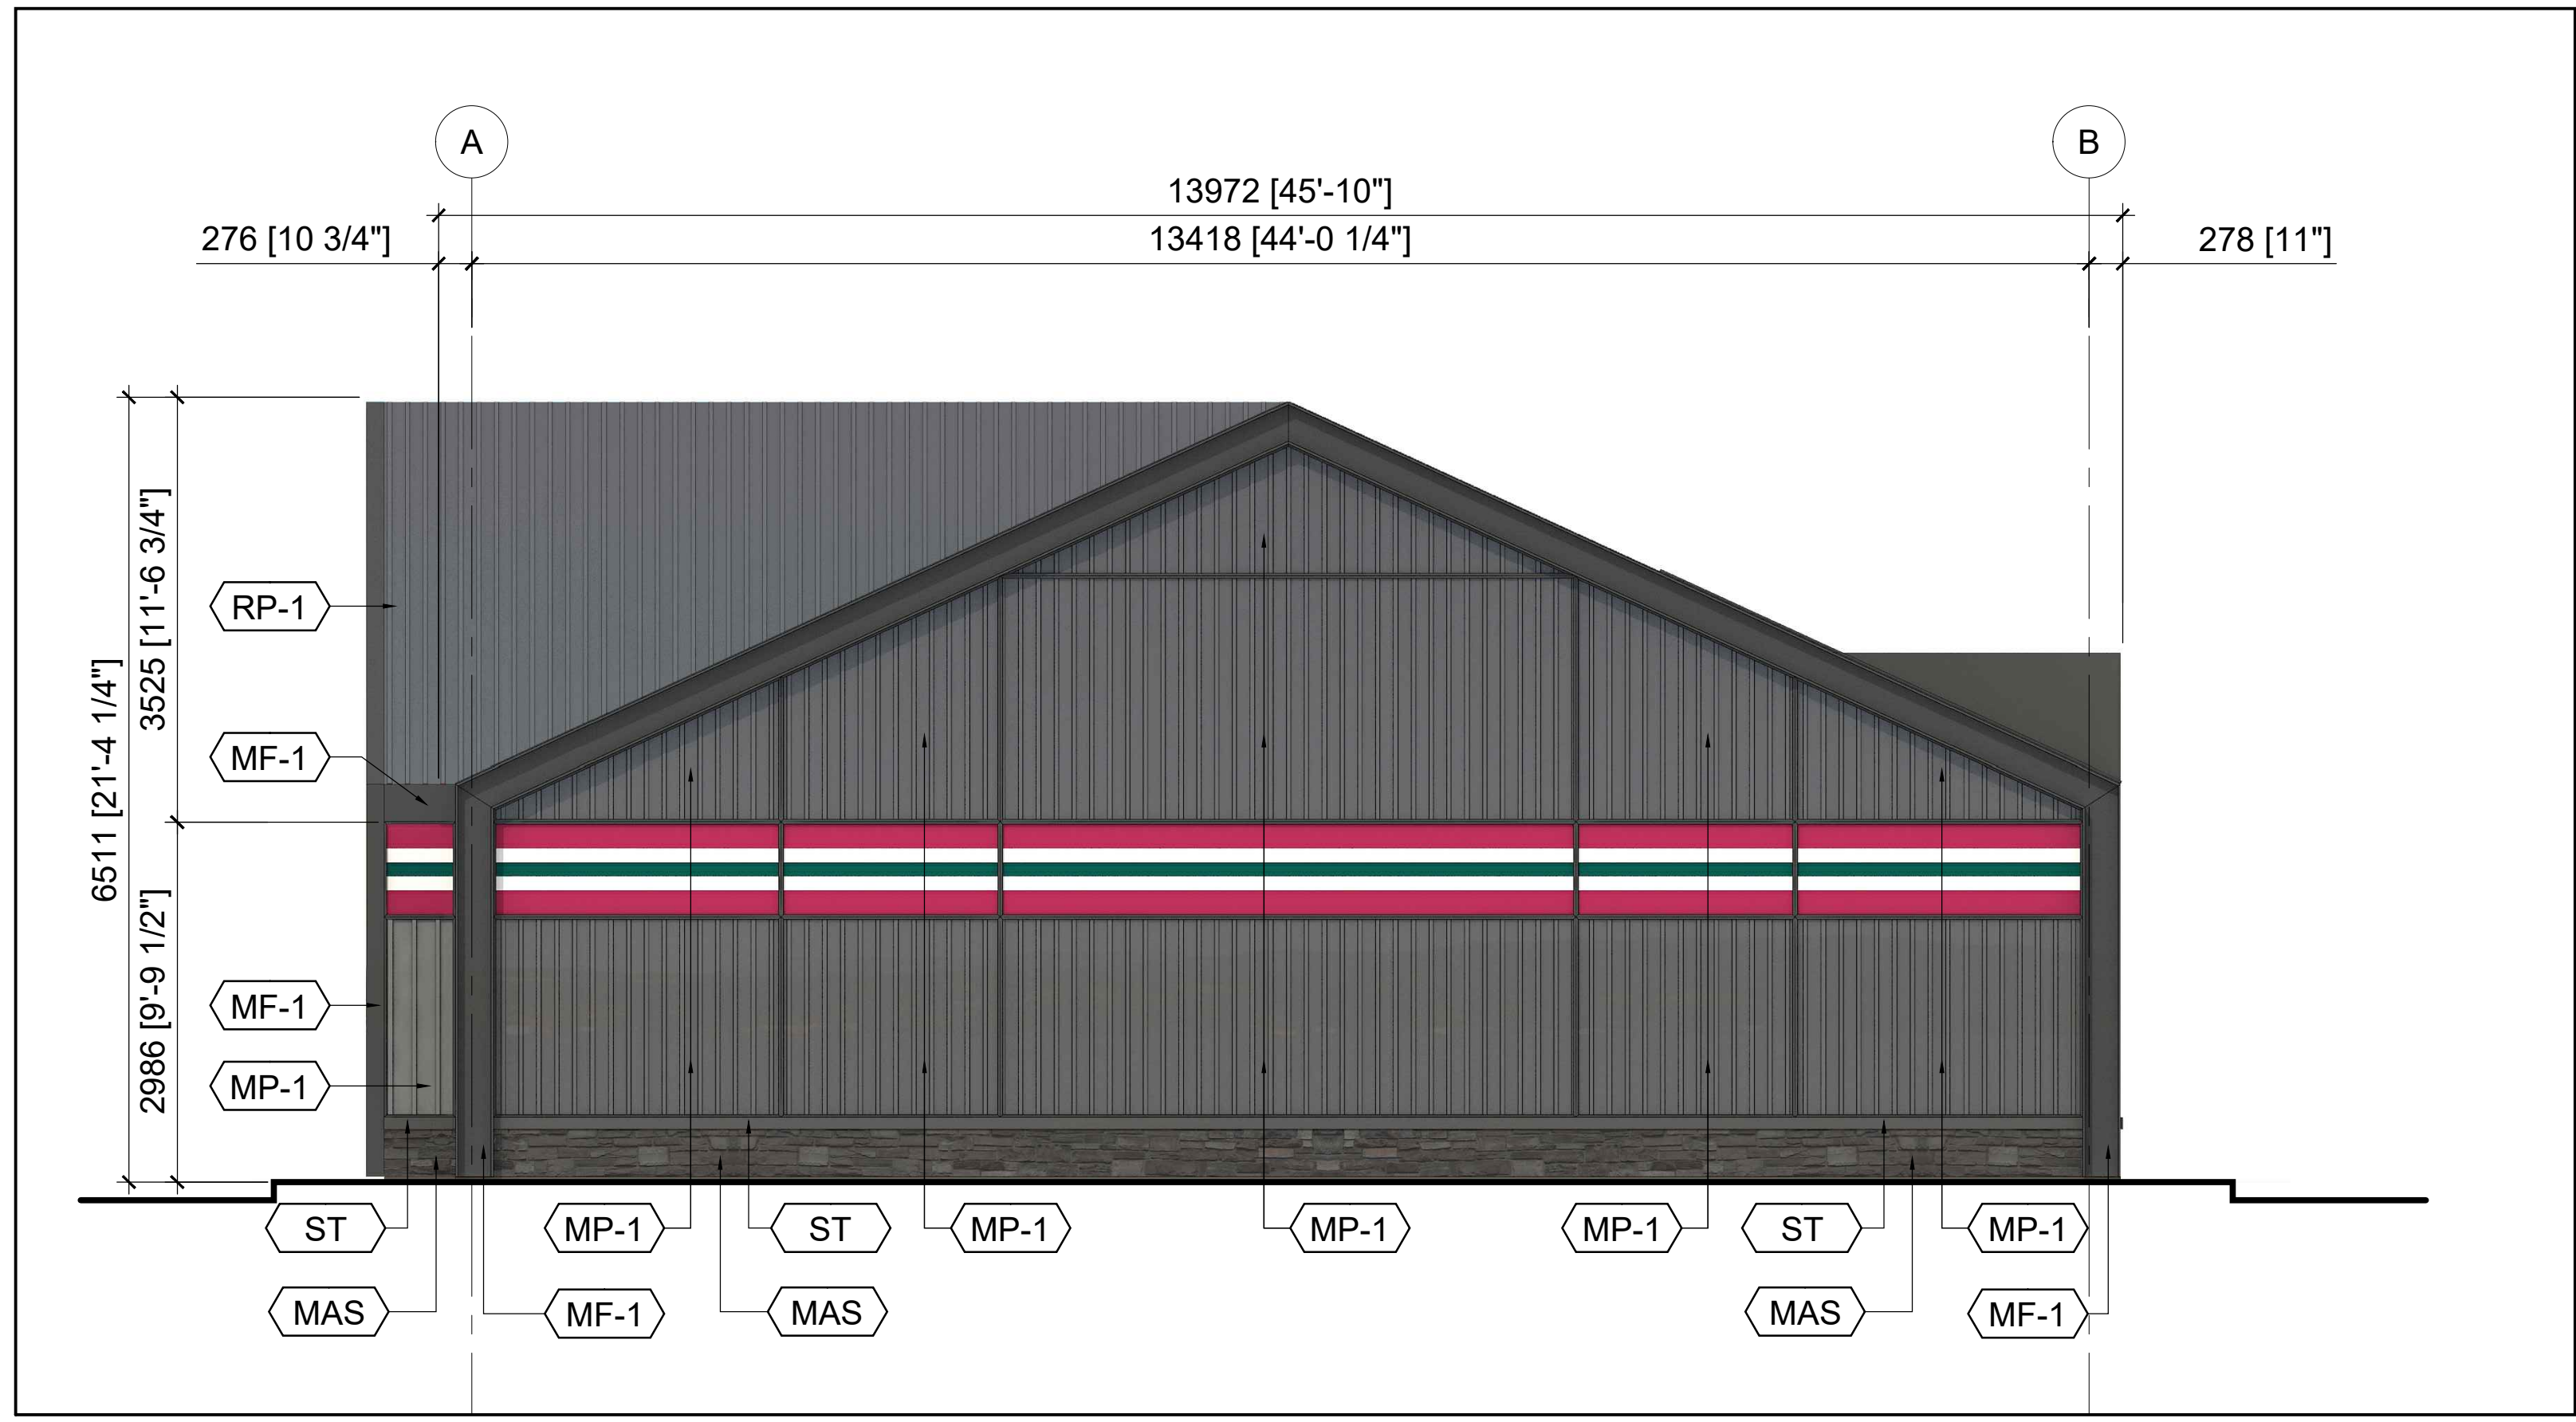

**01 WEST ELEVATION**  
A201 SCALE: 1:50

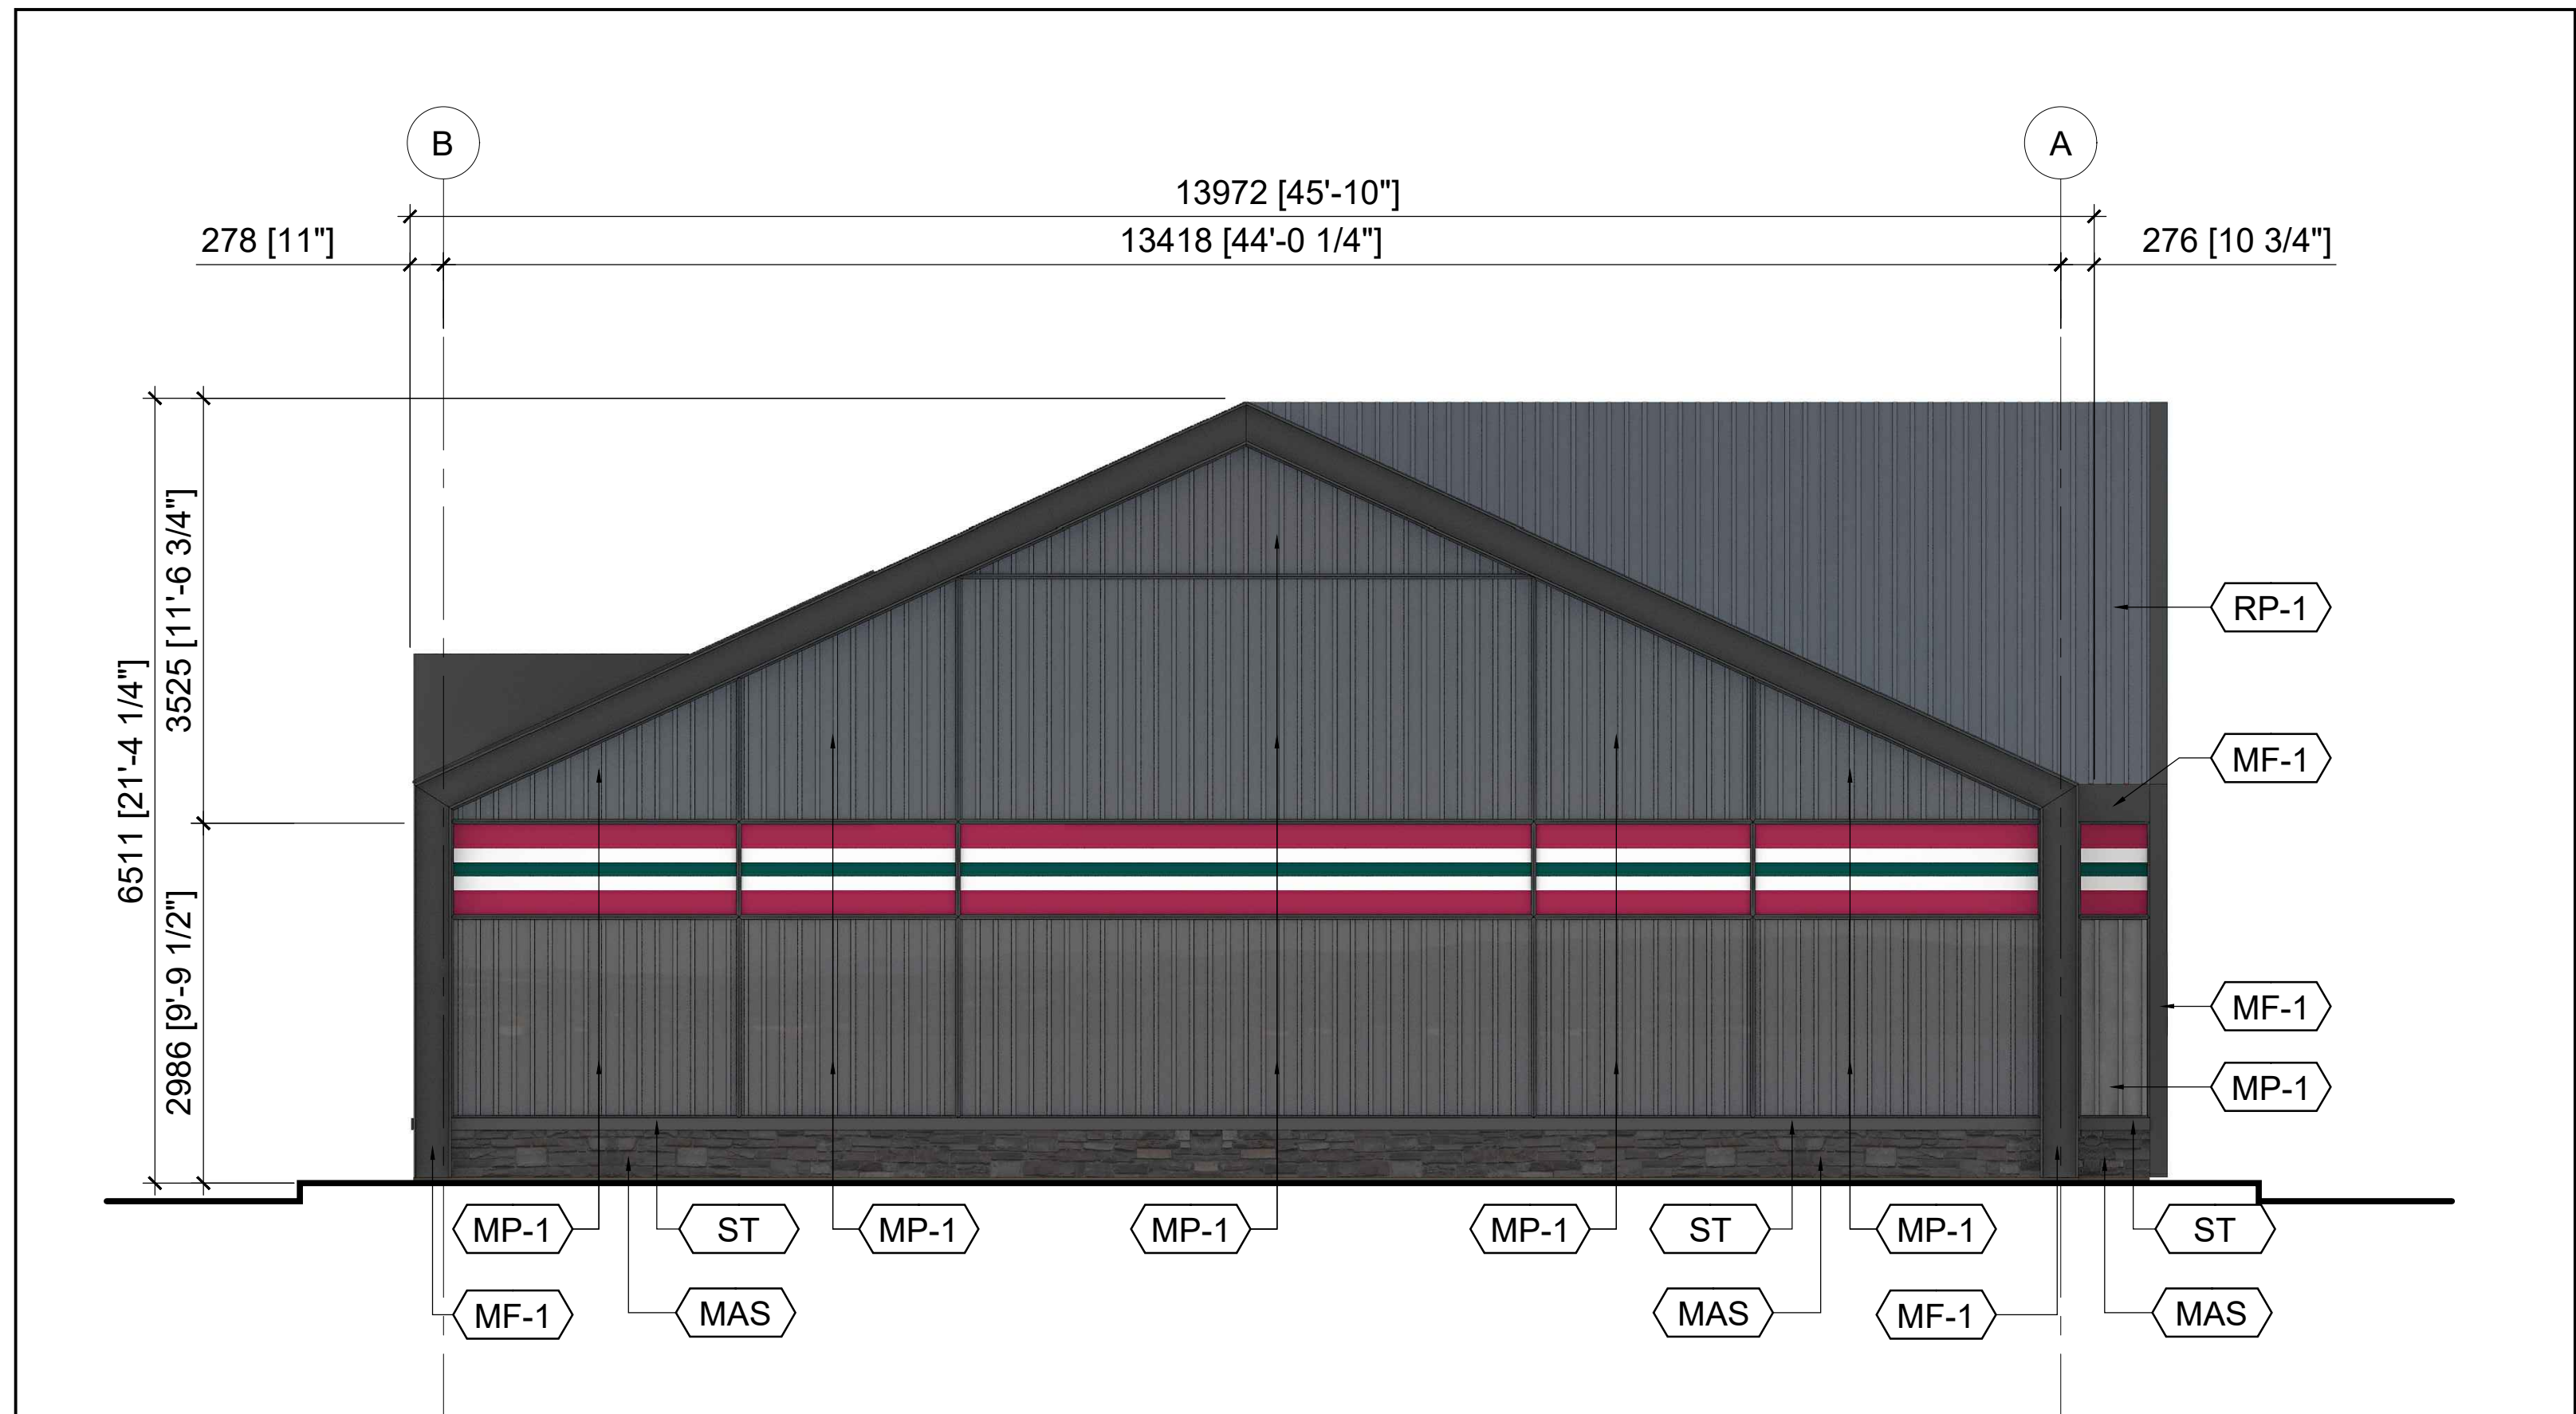

**03 LEGEND**  
A201 SCALE: 1:50

**EXTERIOR MATERIAL**

- ACM-1** 4MM THICK ALUMINUM COMPOSITE PANEL  
13MM REVEALS ON ALUMINUM RAILS  
ALUCOBOND 180  
COLOUR: GRAPHITE GREY
- MP-1** 38MM DEEP STEEL SIDING  
AGWAY 6-150NF  
COLOUR: DEEP GREY QC #28314
- MAS** MASONRY  
RICHVALE YORK BLOCK - CAMBRIDGE SERIES  
COLOUR: ONYX  
TEXTURE: GROUND FACE  
SIZE: ASHLAR 4" X 4" X 16"
- MF-1** METAL FLASHING  
COLOUR: BLACK
- RP-1** CORRUGATED METAL ROOF PANEL  
AGWAY RD36  
COLOUR: DEEP GREY QC #28314
- ST** PRECAST STONE SILL  
RICHVALE YORK BLOCK - CAMBRIDGE SERIES  
COLOUR: ONYX  
TEXTURE: GROUND FACE  
SIZE: R24/3.5 STD
- VG-1** VISION GLASS

North

**Revisions**

No.	By	Description	Date
00	AT	ISSUED FOR SITE PLAN APPLICATION	2025-11-07

Project  
**DRUMMOND'S GAS CONVENIENCE STORE**

1925 MERIVALE ROAD  
Drawing  
**ELEVATIONS**

Scale 1:50  
Drawn IW /AT  
Checked  
Stamp

Project No. 25-130  
Drawing No. **A201**  
Date 7-Nov-25