




CONSULTANT TEAM	
CONSULTANT	PHONE NUMBER
PLANNING: KEEPER CO.	613-807-5000
ARCHITECT: DEIMLING ARCHITECTURE & INTERIOR DESIGN INC.	613-697-6113
CIVIL & SEPTIC: EGIS	613-836-2184
LANDSCAPE ARCHITECT: GJA INC.	613-286-5130
SURVEYOR, GEOTECHNICAL, & HYDROGEOLOGICAL STANTEC GEOMATICS LTD.	613-722-4420

North

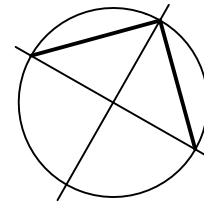

#### Revisions

No.	By	Description	Date
02	W.P.	ISSUED FOR SITE PLAN CONTROL	16 DEC 2025
01	W.P.	ISSUED FOR COORDINATION	05 DEC 2025

#### Project

METCALFE AGRICULTURAL  
SOCIETY  
METCALFE FAIRGROUNDS  
NEW BUILDING IMPLEMENTATION

2821 8TH LINE ROAD, METCALFE, ON

#### Drawing

SITE PLAN DETAILS

Scale  
AS NOTED

Drawn  
W.P.

Checked  
C.D.

Project No.  
24-125

Date  
MAY, 2024


#### Stamp




Drawing No.

SP-A03


File No.: 007-12-25-0140  
Plan No.: 19384

 


09 RESERVED  
SP-A03 SCALE: N/A

 


06 RESERVED  
SP-A03 SCALE: N/A

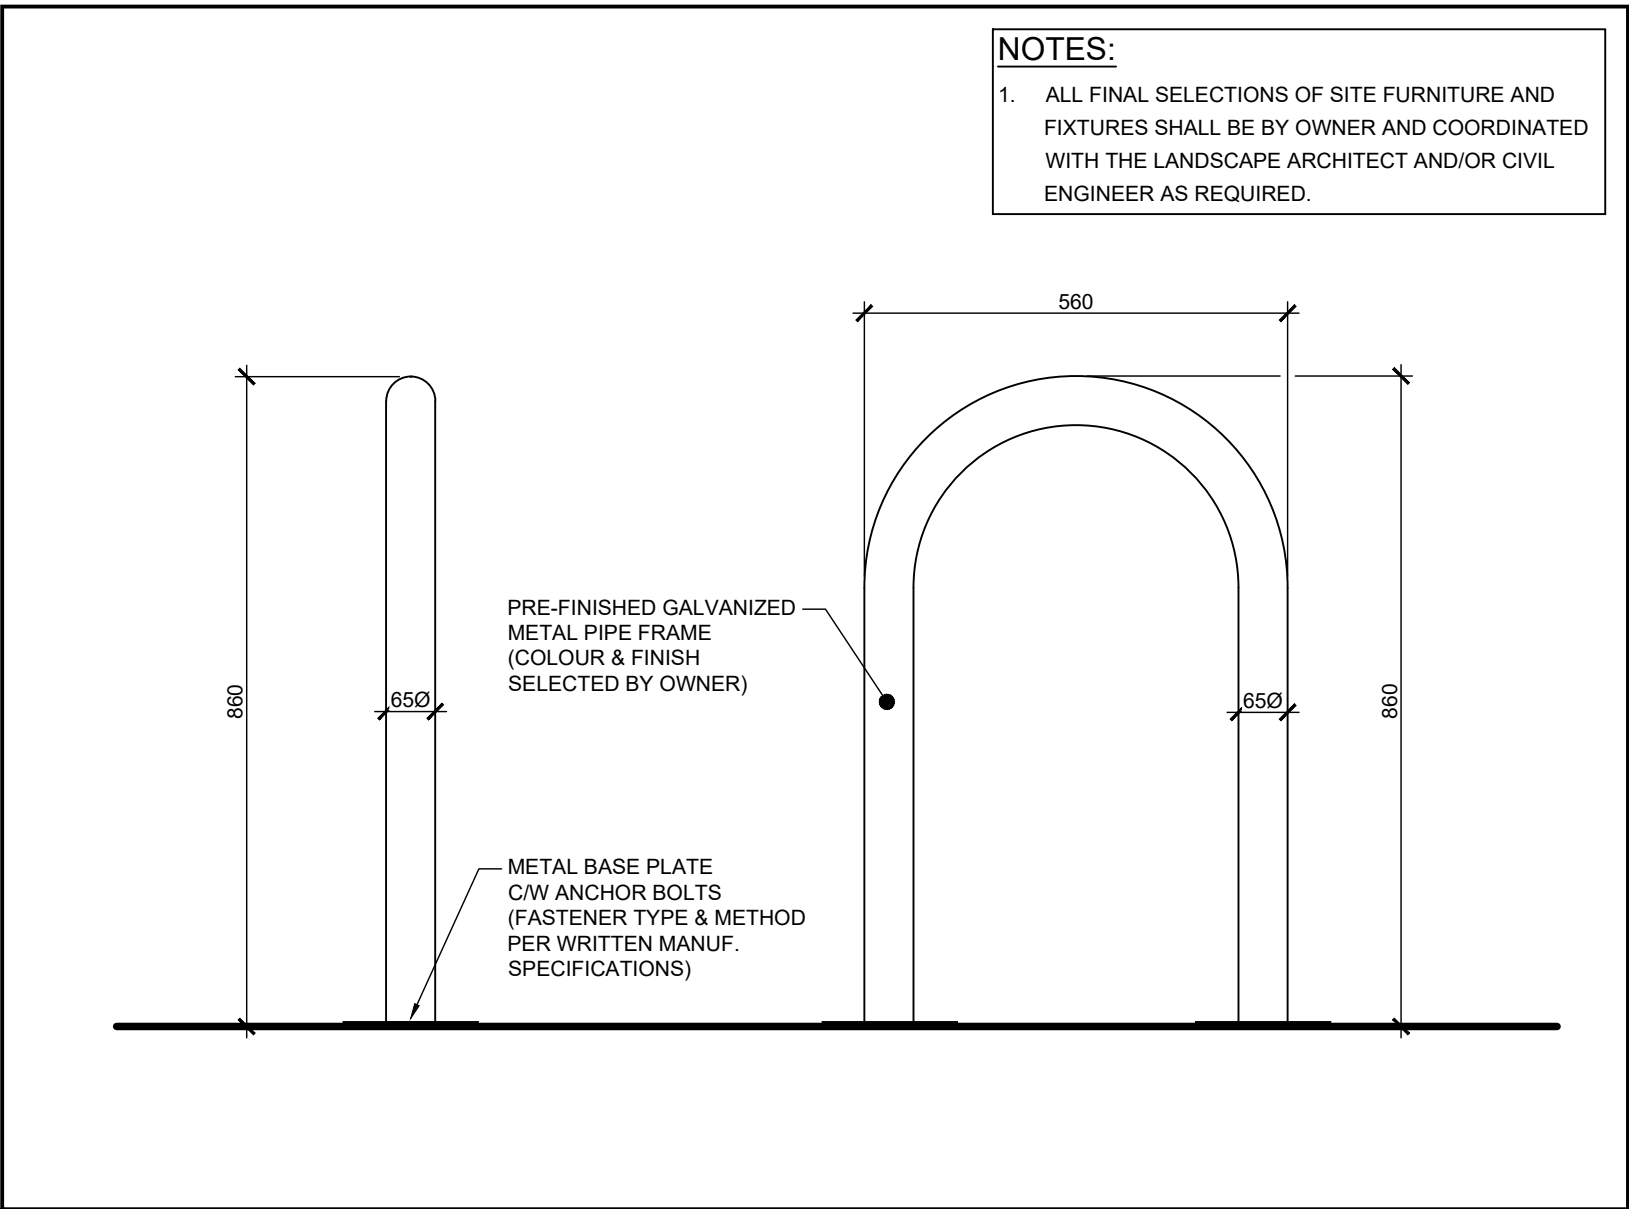


03 SHOP DRAWING DETAIL: PRE-FABRICATED BIKE RACK  
SP-A03 SCALE: N.T.S.

 


08 RESERVED  
SP-A03 SCALE: N/A

 


05 RESERVED  
SP-A03 SCALE: N/A

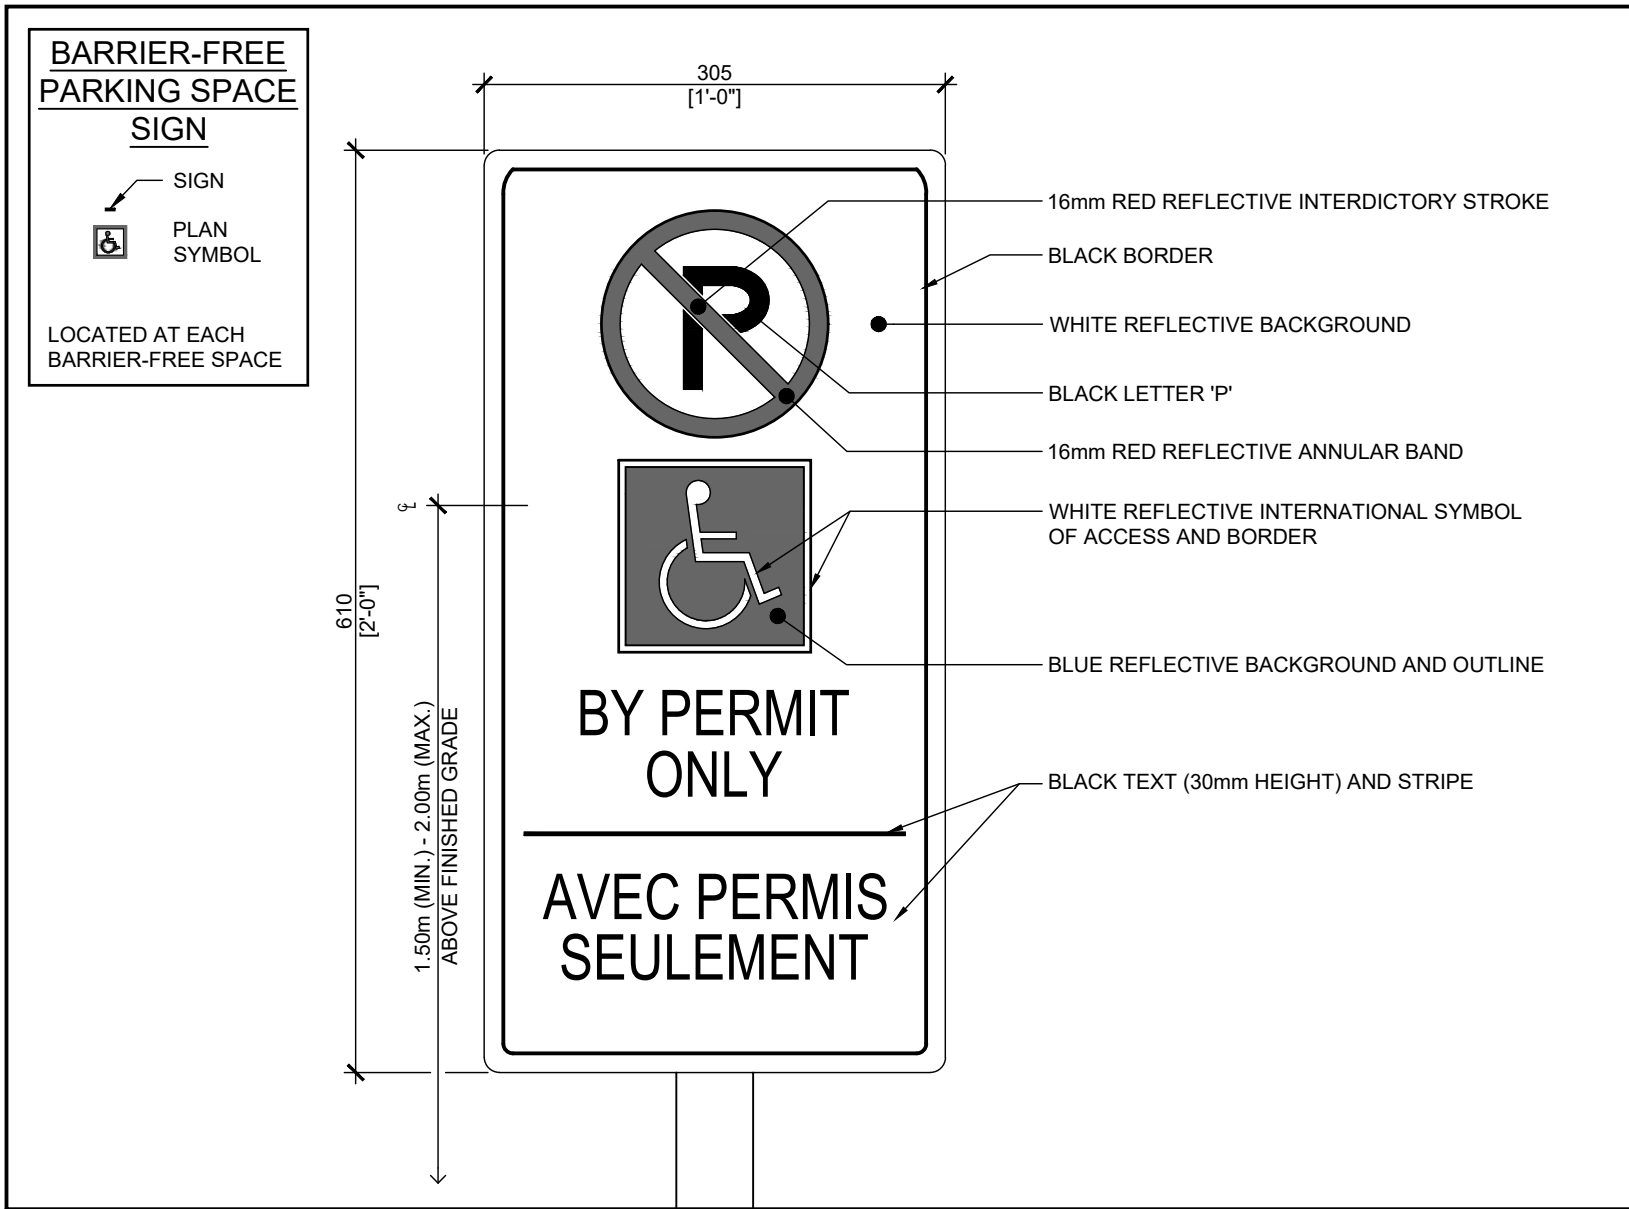


02 DETAIL - BARRIER-FREE PARKING SIGNAGE  
SP-A03 SCALE: N.T.S.

 

07 RESERVED  
SP-A03 SCALE: N/A

 

04 RESERVED  
SP-A03 SCALE: N/A

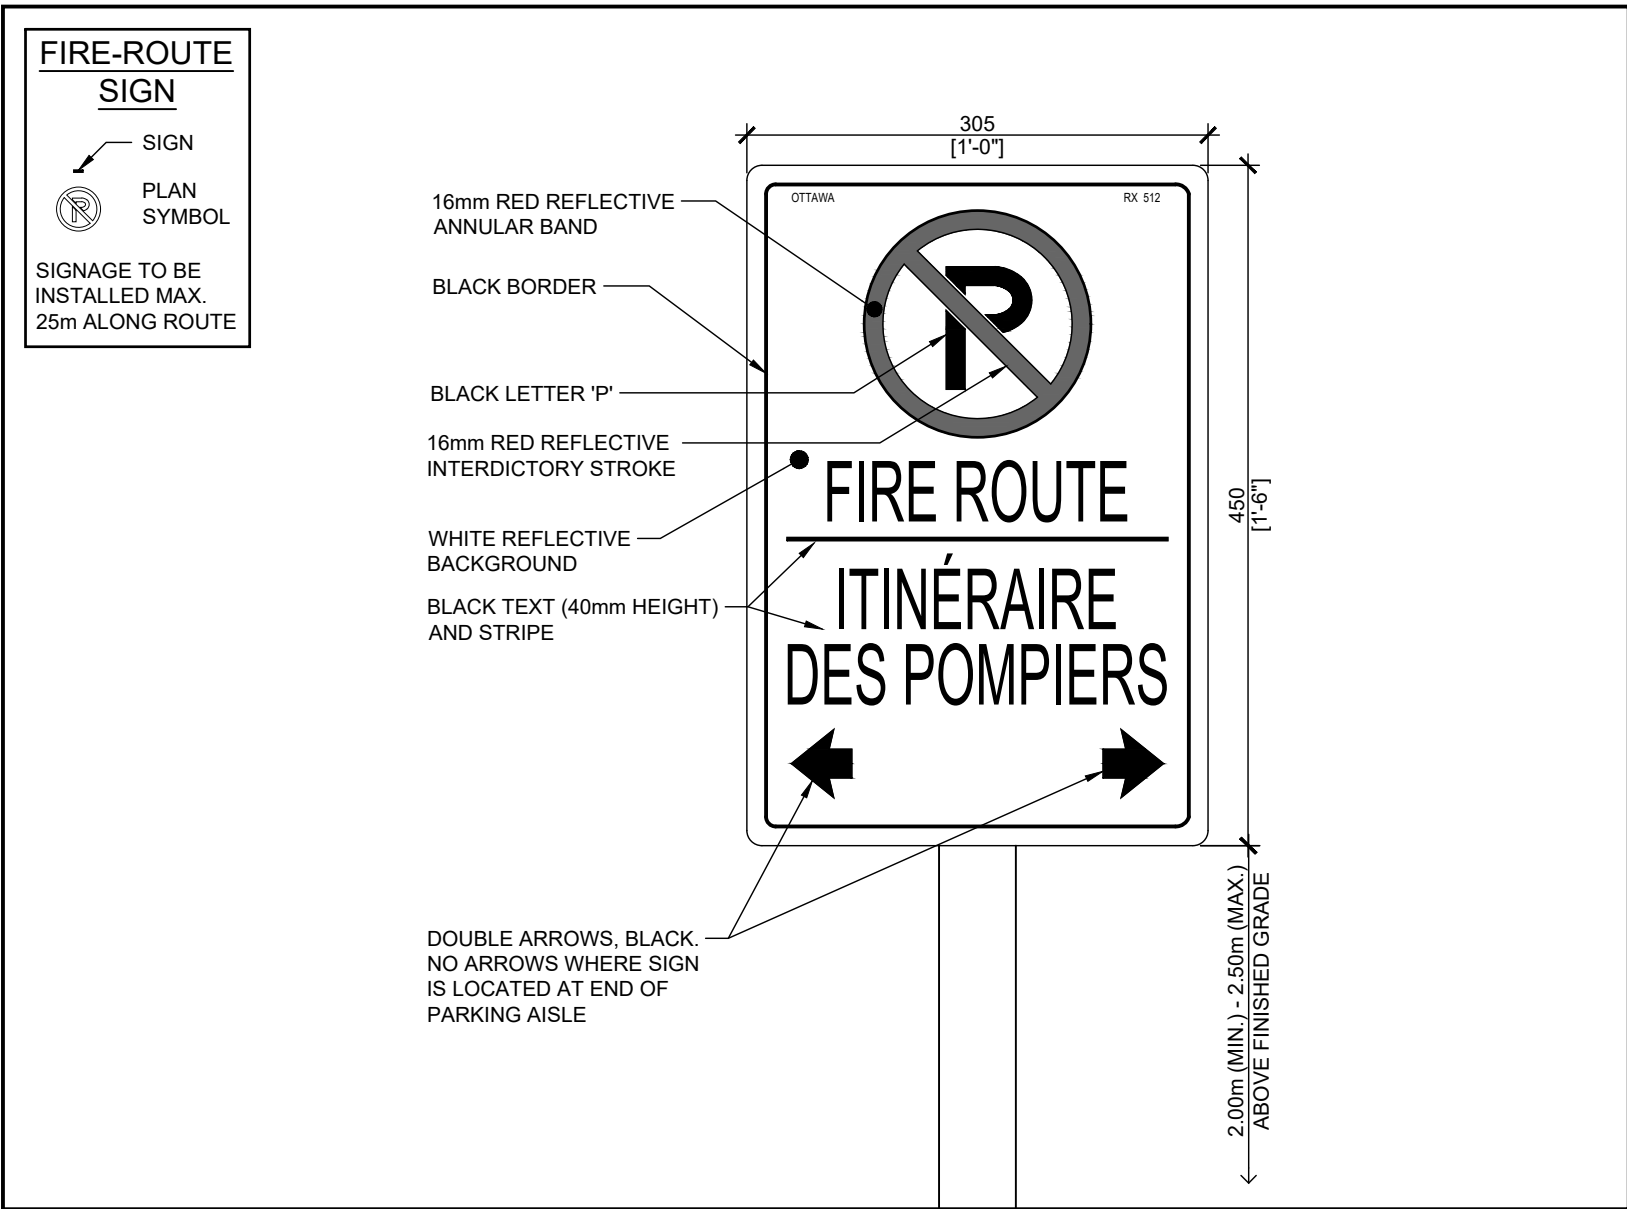

01 DETAIL - FIRE ROUTE SIGNAGE  
SP-A03 SCALE: N.T.S.