


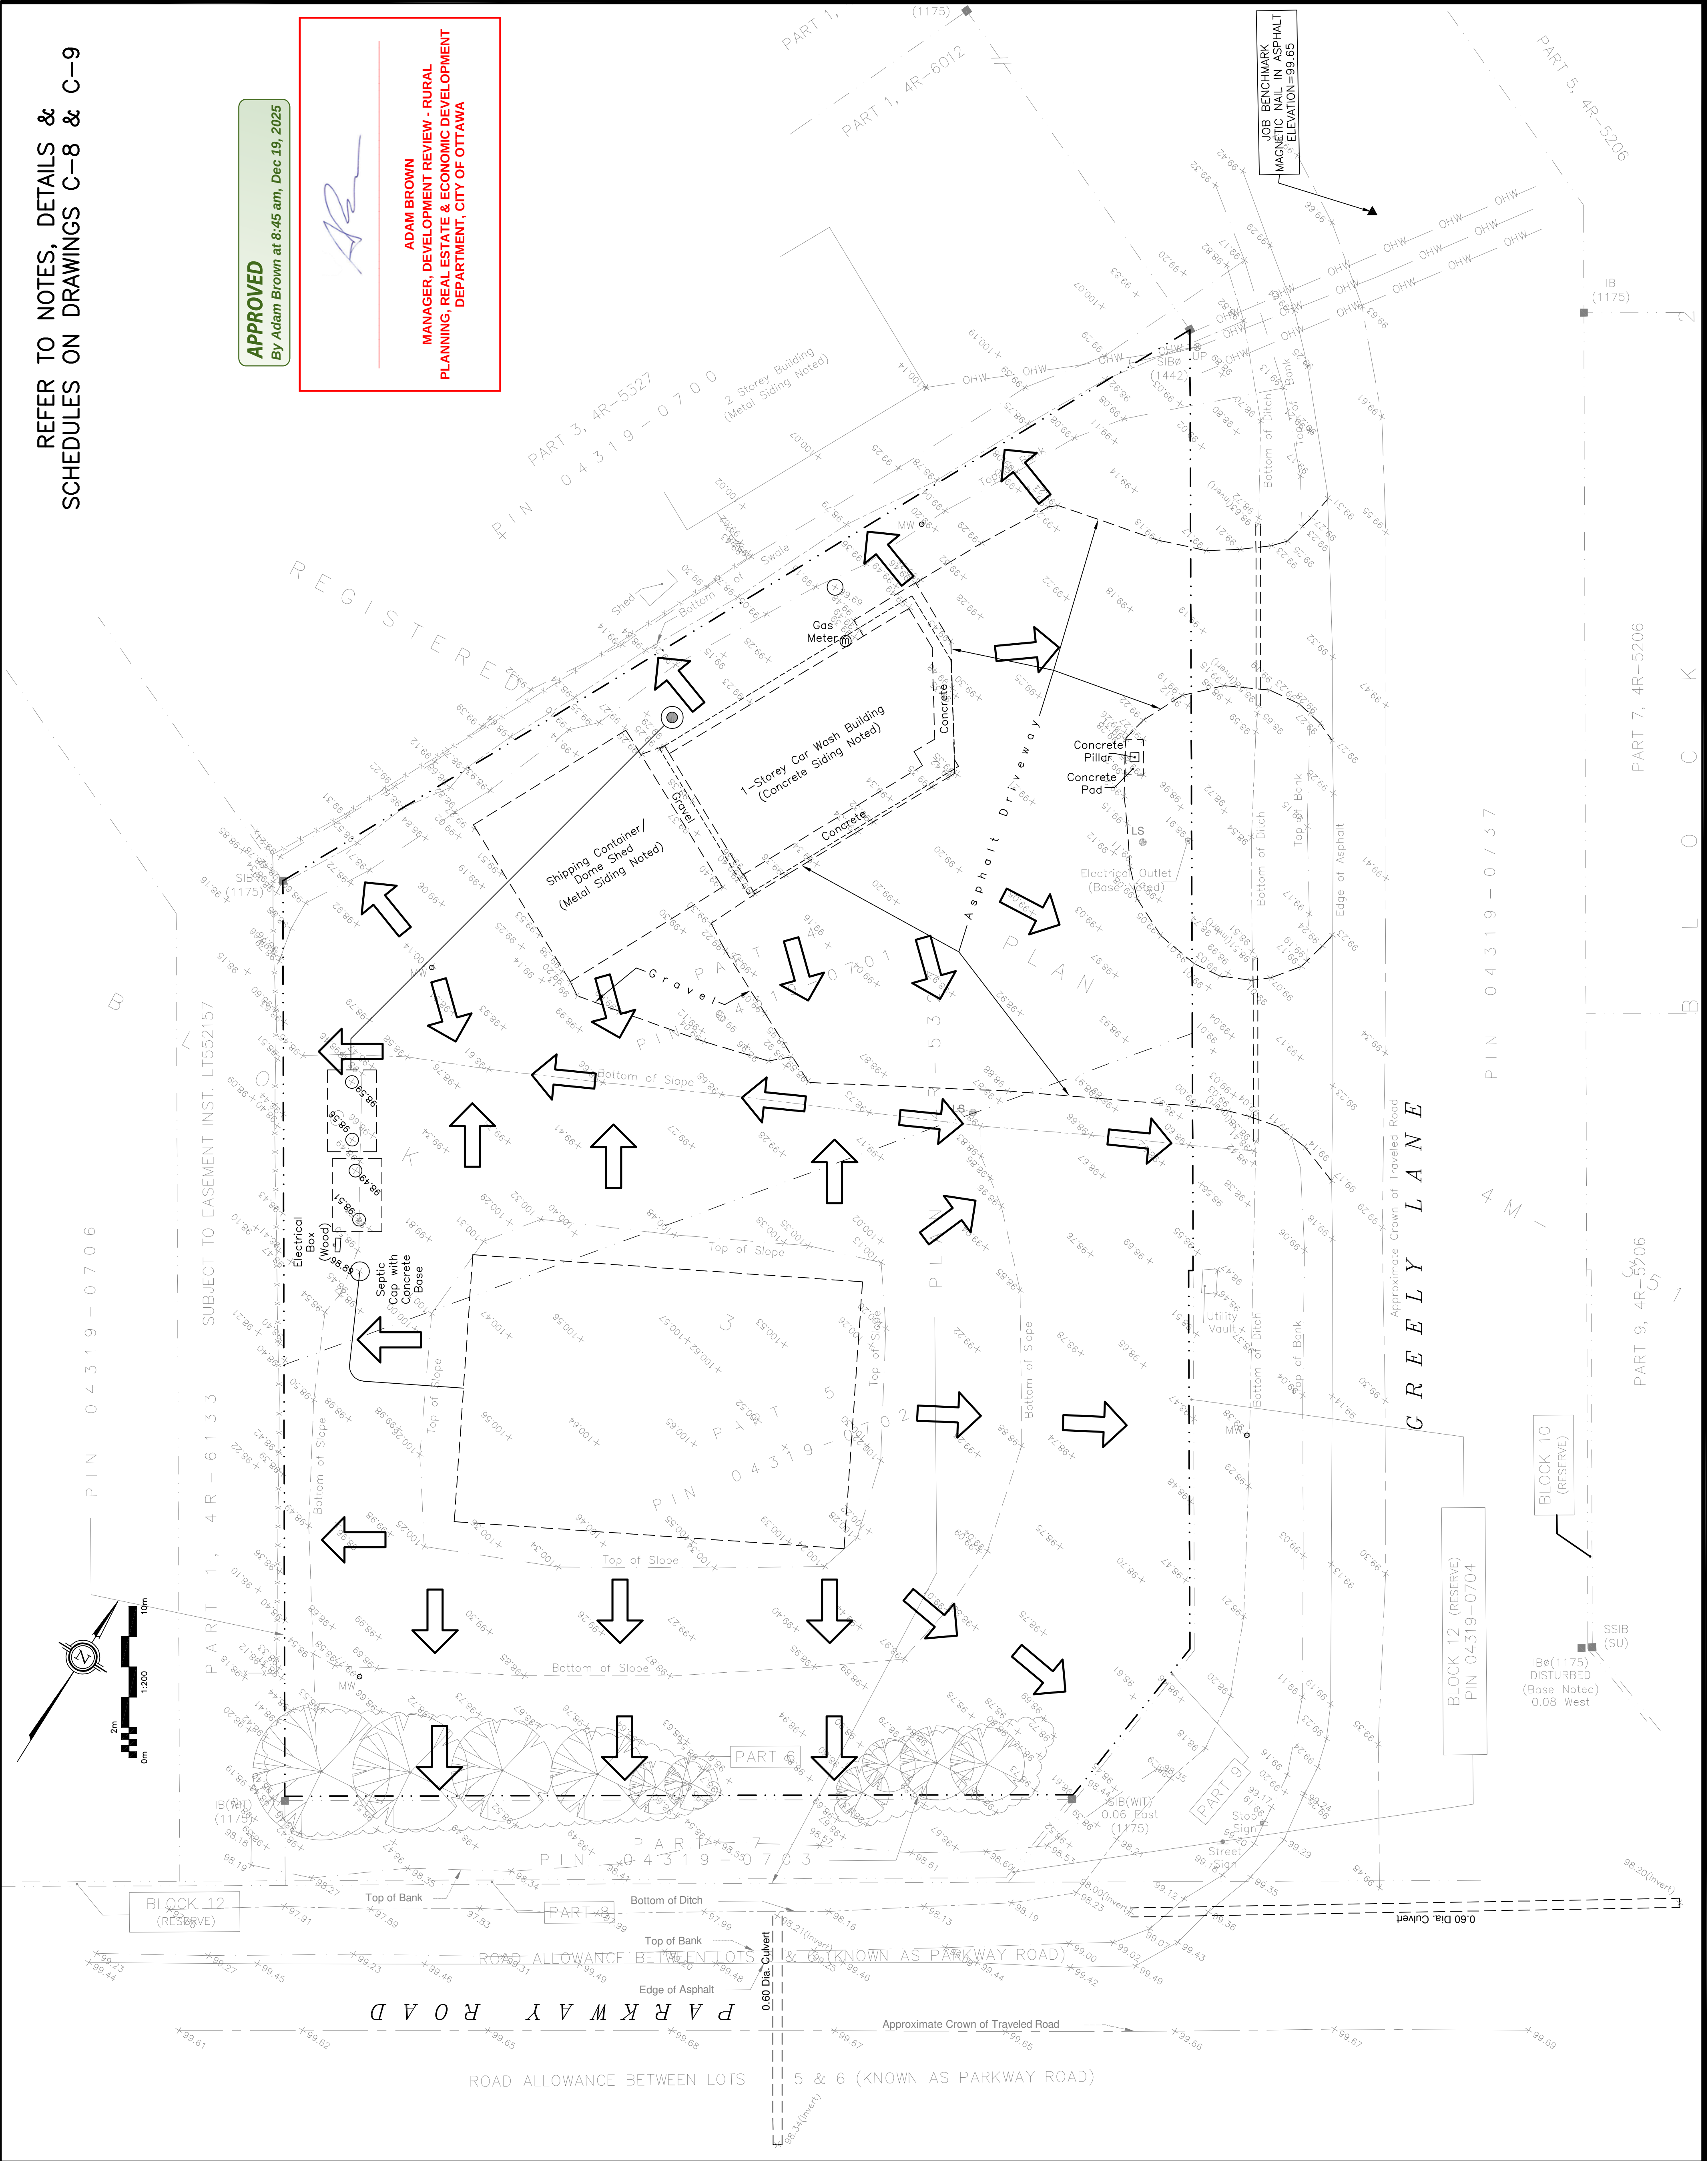

REFER TO NOTES, DETAILS &
SCHEDULES ON DRAWINGS C-8 & C-9

APPROVED
By Adam Brown at 8:45 am, Dec 19, 2025

AR

ADAM BROWN
MANAGER, DEVELOPMENT REVIEW - RURAL
PLANNING, REAL ESTATE & ECONOMIC DEVELOPMENT
DEPARTMENT, CITY OF OTTAWA



DRAINAGE PATTERN

KEY PLAN



No.	DATE	REVISION
4	SEP 29-25	RE-ISSUED FOR APPROVAL
3	MAR 6-25	RE-ISSUED FOR APPROVAL
2	JAN 13-25	ISSUED FOR APPROVAL
1	DEC 18-24	ISSUED FOR COORDINATION

D. B. GRAY ENGINEERING INC.
Structural Management - Grading & Drainage - Storm & Sanitary Sewers - Pavement
700 Long Point Circle
Ottawa, Ontario
613-425-8044
d.gray@dbgrayengineering.com

PROPOSED
1-STORY BUILDING
1386-1394 GREELY LANE
GREELY, ONTARIO

Drawing Title
PRE-DEVELOPMENT
DRAINAGE PLAN

Engineer's Seal

Drawn: D.B.G.
H. Scale: 1:200
V. Scale: 1:10
Date: SEP 20-24
Job No.: 24015

Drawing No.
C-7
of **9**

NOT VALID UNLESS
SIGNED & DATED