




[LV.1] WEST BUILDING	
GFA	1,284m ²
LFA	223m ²
EFF%	18%
AMENITY	727m ²
BACH	1
1 BED	3
1 BED +	0
2 BED	0
2 BED +	0
3 BED	0
UNITS	4

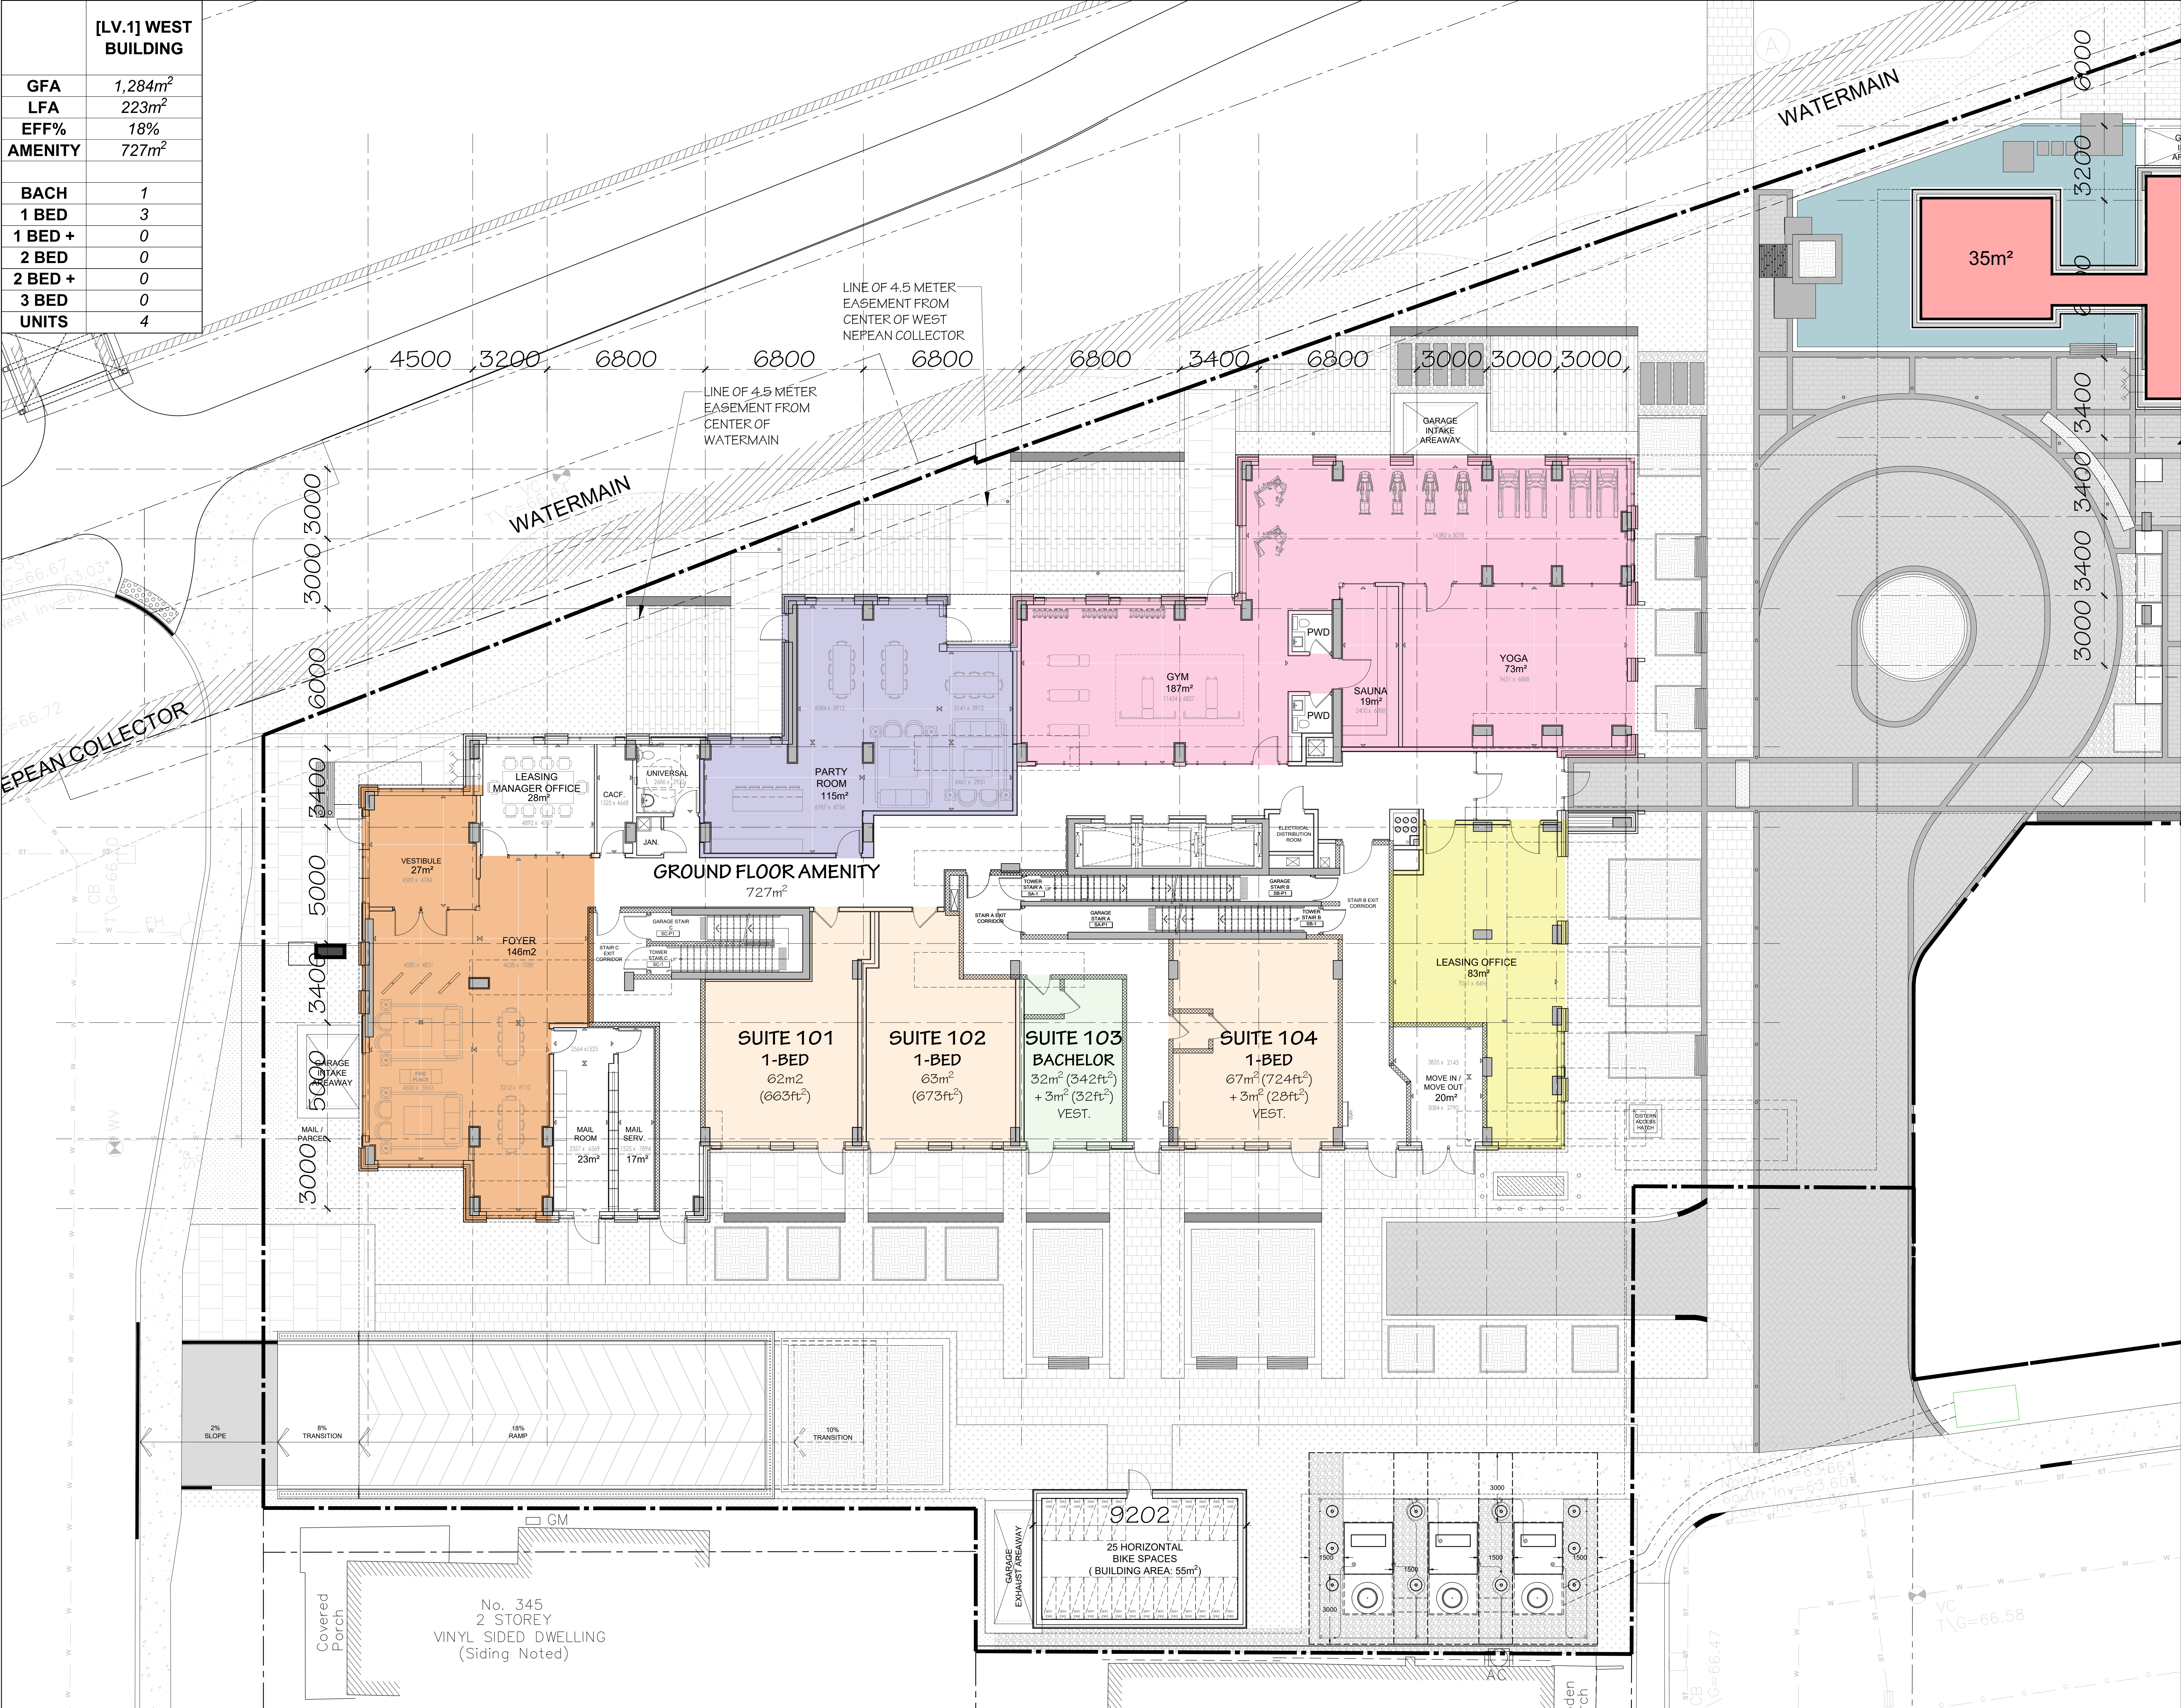

4 2025-12-19 REISSUED FOR SFA

3 2025-09-17 REISSUED FOR SFA

2 2025-06-27 ISSUED FOR SFA

1 2025-05-09 ISSUED FOR COORDINATION

no.	date	revision
1	2025-05-09	ISSUED FOR COORDINATION

It is the responsibility of the appropriate contractor to check and verify all dimensions on site and report all errors and/or omissions to the architect.

All contractors must comply with all pertinent codes and by-laws.

Do not scale drawings.

This drawing may not be used for construction until signed.

Copyright reserved.

ONTARIO ASSOCIATION OF ARCHITECTS

ARCHITECT

uniform

URBAN DEVELOPMENTS

Hobin Architecture Incorporated

63 Pamela Street

Ottawa, Ontario

Canada K1S 3K7

T: 613 238-7200

F: 613 238-2005

E: info@hobinarc.com

hobinarc.com

HOBIN ARCHITECTURE

PROJECT/LOCATION:

335 ROOSEVELT HIGHRISE RENTAL APARTMENTS (PROPOSED AND OTHER BUILDING)

DRAWING TITLE:

GROUND FLOOR PLAN WEST BUILDING

DRAWN BY:

DATE:

SCALE:

PROJECT:

DRAWING NO.:

REVISION NO.:

File No: D07-12-25-0097

Plan No: 18281

ONTARIO ASSOCIATION OF ARCHITECTS
 MARK J. HOBIN
 LICENCE
 3049



DRAWING TITLE:
**SECOND FLOOR PLAN
WEST BUILDING**

	PROJECT:
	2315
	DRAWING NO.:



File No: D07-12-25-0097

None

It is the responsibility of the appropriate contractor to check and verify all dimensions on site and report all errors and/or omissions to the architect.

All contractors must comply with all pertinent codes and by-laws.

Do not scale drawings.

This drawing may not be used for construction until signed.

Copyright reserved.



HOBIN
ARCHITECTURE

Plan No: 1828



4	2025-12-19	REISSUED FOR SPA
3	2025-09-17	REISSUED FOR SPA
2	2025-08-27	ISSUED FOR SPA
1	2025-05-09	ISSUED FOR COORDINATION
no.	date	revision



DRAWING TITLE:
FOURTH-SIXTH FLOOR PLAN
WEST BUILDING

Plan No: 18281



4	2025-12-19	REISSUED FOR SPA
3	2025-09-17	REISSUED FOR SPA
2	2025-08-27	ISSUED FOR SPA
1	2025-05-09	ISSUED FOR COORDINATION

All contractors must comply with all pertinent codes and by-laws.

Do not scale drawings.

This drawing may not be used for construction until signed.


Copyright reserved.



HOBIN
ARCHITECTURE

DRAWING TITLE:
**SEVENTH FLOOR PLAN
WEST BUILDING**

	PROJECT:
	DRAWING NO.:

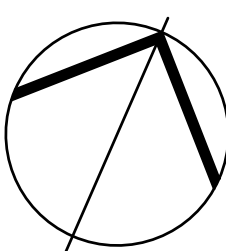

A-2.08

REVISION NO.:

	[LV.8] WEST BUILDING
GFA	1,070m ²
LFA	919m ²
EFF%	86%
BACH	0
1 BED	4
1 BED +	2
2 BED	1
2 BED +	3
3 BED	1
UNITS	11



4	2025-12-19	REISSUED FOR SFA
3	2025-09-17	REISSUED FOR SFA
2	2025-06-27	ISSUED FOR SFA
1	2025-05-09	ISSUED FOR COORDINATION

no.	date	revision
It is the responsibility of the appropriate contractor to check and verify all dimensions on site and report all errors and/or omissions to the architect.		
All contractors must comply with all pertinent codes and by-laws.		
Do not scale drawings.		
This drawing may not be used for construction until signed.		
Copyright reserved.		

ONTARIO ASSOCIATION OF ARCHITECTS
ARCHITECT
J. HOBIN
LICENCE
3049

uniform
URBAN DEVELOPMENTS

Hobin Architecture Incorporated
63 Pamela Street
Ottawa, Ontario
Canada K1S 3K7
T: 613-238-7200
F: 613-238-2805
E: mail@hobinarc.com
hobinarc.com

HOBIN
ARCHITECTURE

PROJECT/LOCATION:
335 ROOSEVELT
HIGHRISE RENTAL APARTMENTS
(HOBIN PROJECT AND OTHER BUILDING)


DRAWING TITLE:
EIGHTH FLOOR PLAN
WEST BUILDING

DRAWN BY: J.D. CH	DATE: JUN 20, 2025	SCALE: 1:100
PROJECT: 2315		DRAWING NO.: A-2.09
REVISION NO.:		

Plan No: 18281

File No: D07-12-25-0097

	[LV.9-10] WEST BUILDING
GFA	<i>963m²</i>
LFA	<i>845m²</i>
EFF%	<i>88%</i>
BACH	<i>0</i>
1 BED	<i>4</i>
1 BED +	<i>1</i>
2 BED	<i>1</i>
2 BED +	<i>3</i>
3 BED	<i>1</i>
UNITS	<i>10</i>

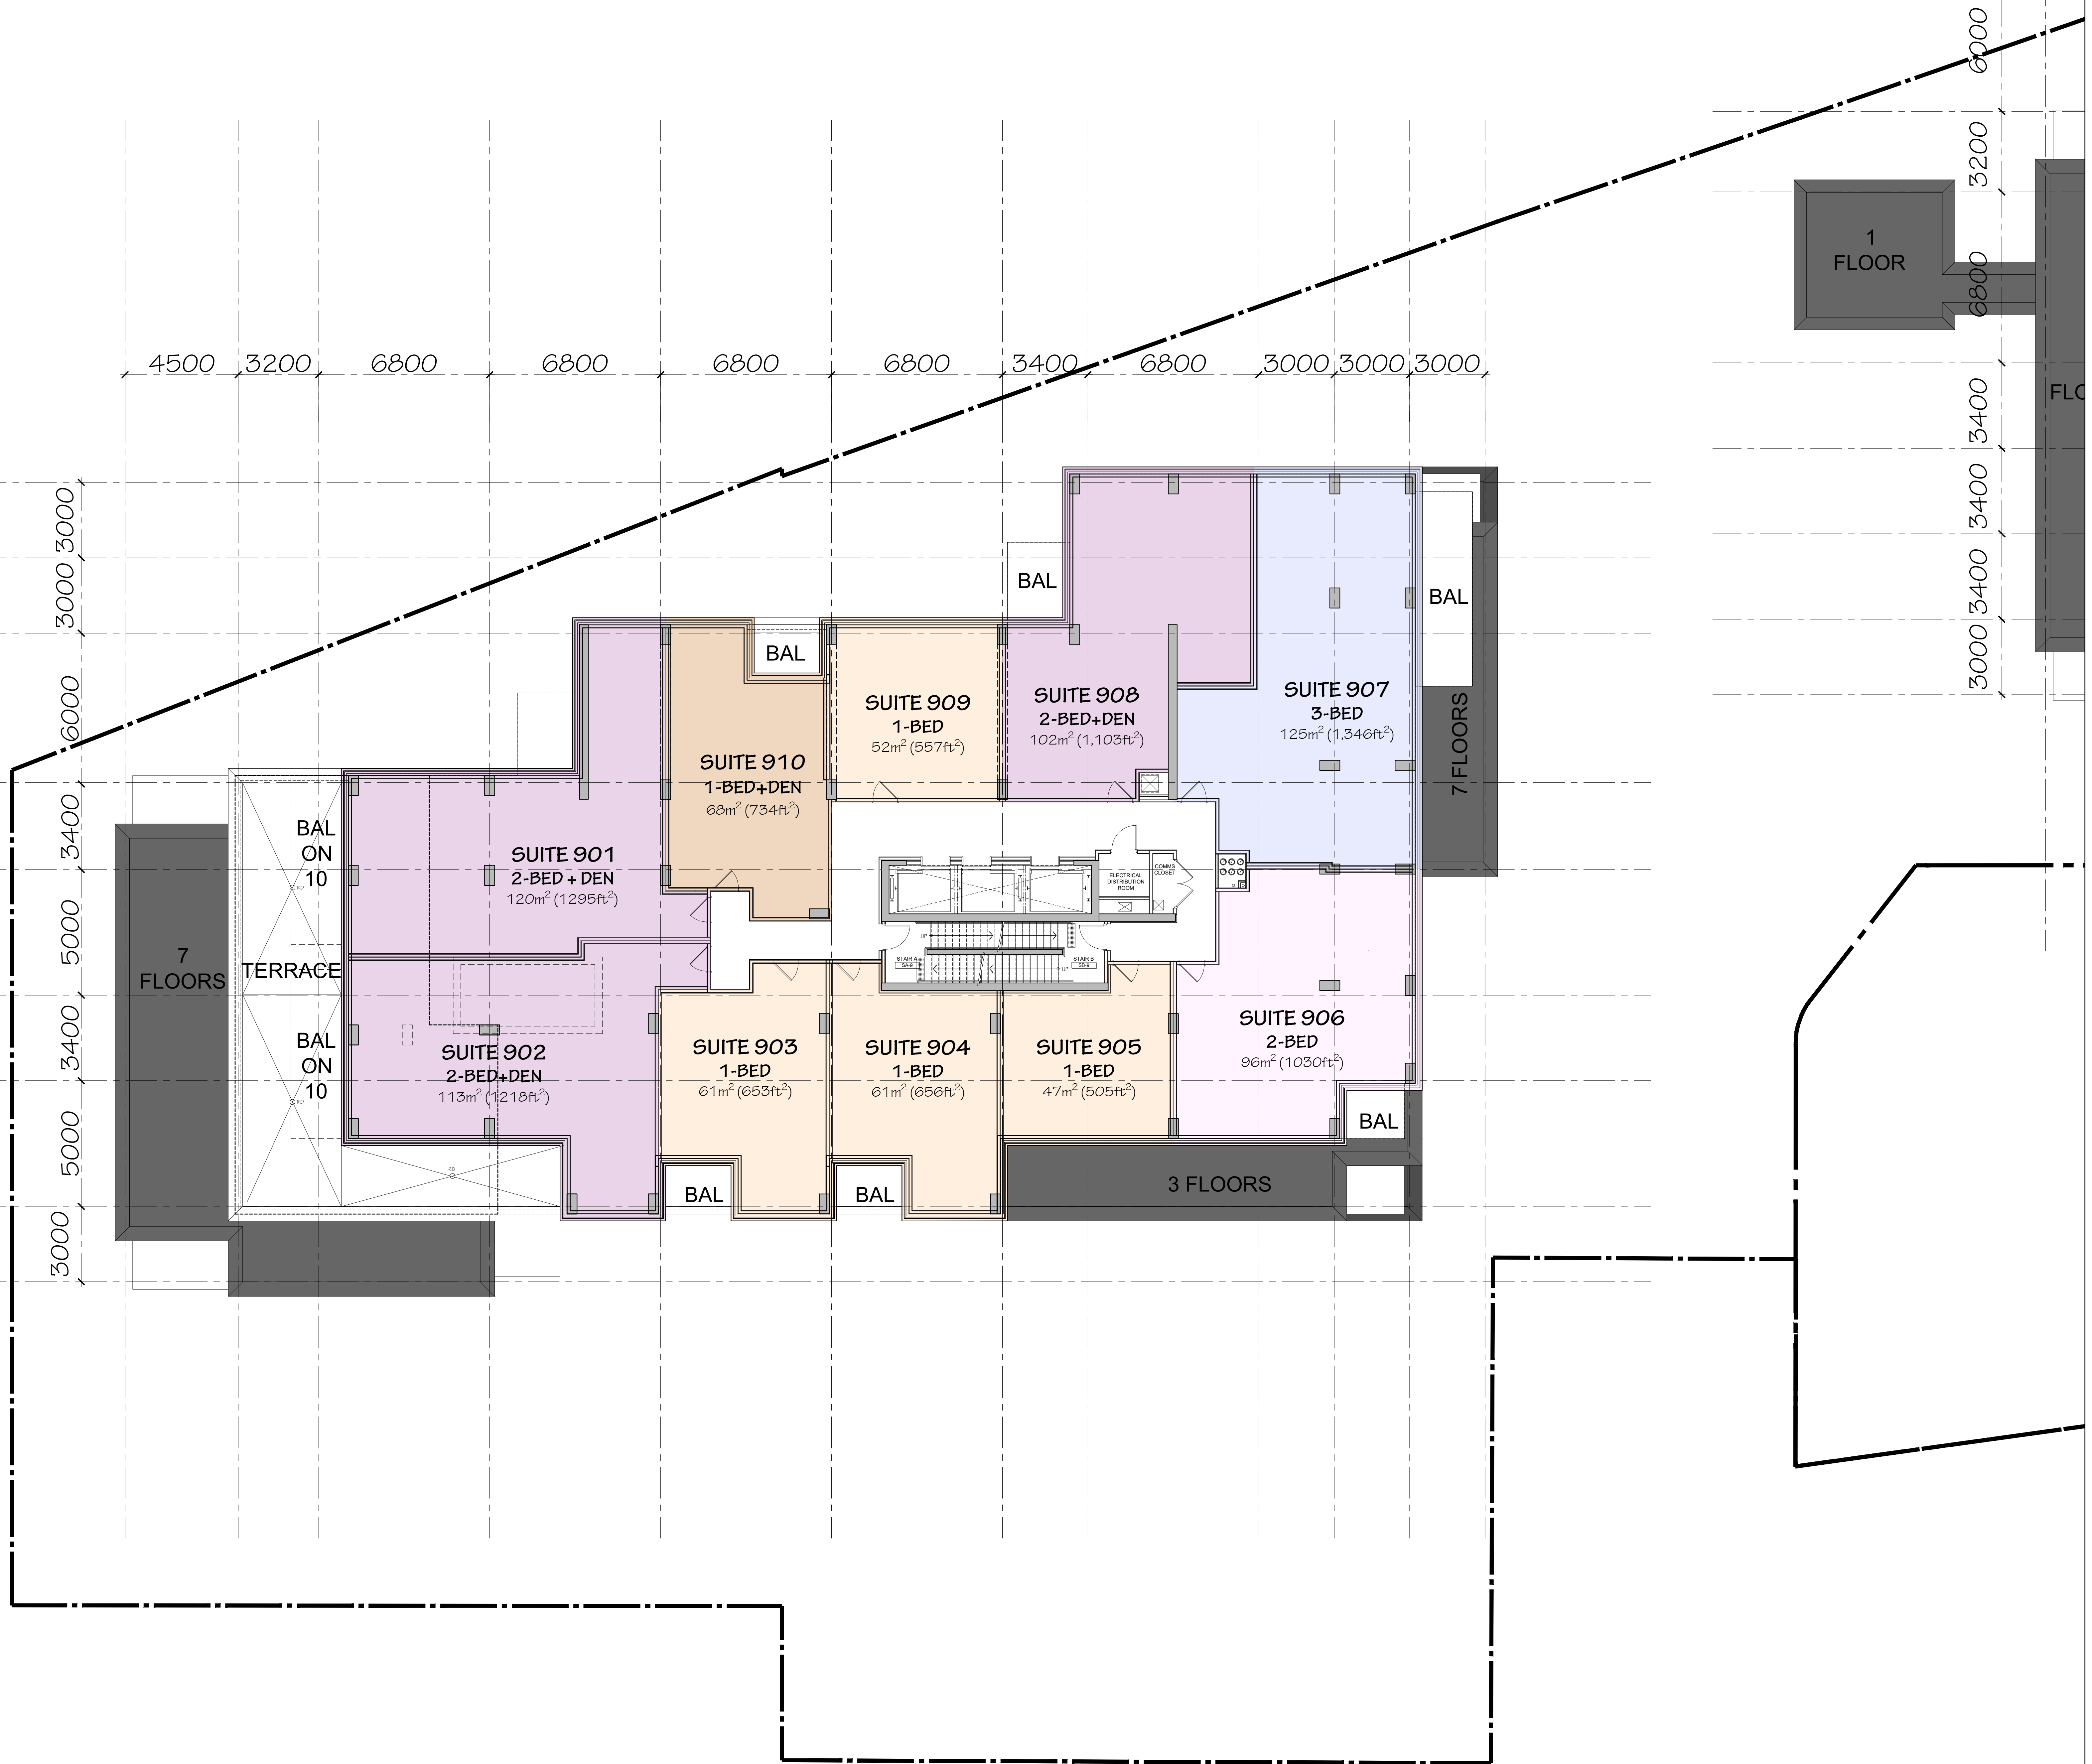

4	2025-12-19	REISSUED FOR SPA
3	2025-09-17	REISSUED FOR SPA
2	2025-08-27	ISSUED FOR SPA
1	2025-05-09	ISSUED FOR COORDINATION

It is the responsibility of the appropriate contractor to check and verify all dimensions on site and report all errors and/or omissions to the architect.

All contractors must comply with all pertinent codes and by-laws.

Do not scale drawings.

This drawing may not be used for construction until signed.

Copyright reserved.




**Hobin Architecture
Incorporated**
63 Parnilla Street
Ottawa, Ontario
Canada K1S 3K7
T: 613-238-7200
F: 613-235-2005
E: mail@hobinarc.com
hobinarc.com



PROJECT/LOCATION:
335 ROOSEVELT
HIGHRISE RENTAL APARTMENTS
335 ROOSEVELT AVE. OTTAWA, ONTARIO

DRAWING TITLE:
NINTH AND TENTH FLOOR PLAN
WEST BUILDING

DRAWN BY:	DATE:	SCALE:
JD, CH	JUN 20, 2025	1:100

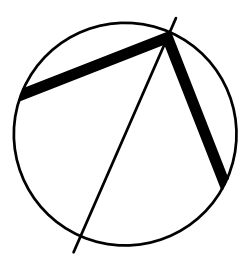

A-2.10

REVISION NO.:

It is the responsibility of the appropriate contractor to check and verify all dimensions on site and report all errors and/or omissions to the architect.

All contractors must comply with all pertinent codes and by-laws.

Do not scale drawings.

This drawing may not be used for construction until signed.

Copyright reserved.



PROJECT/LOCATION:

335 ROOSEVELT
HIGHRISE RENTAL APARTMENTS
335 ROOSEVELT AVE. OTTAWA, ONTARIO

DRAWN BY:	DATE:	SCALE:
JD, CH	JUN 20, 2025	1:100



File No: D07-12-25-0097

4	2025-12-19	REISSUED FOR SPA
3	2025-09-17	REISSUED FOR SPA
2	2025-08-27	ISSUED FOR SPA
1	2025-05-09	ISSUED FOR COORDINATION


All contractors must comply with all pertinent codes and by-laws.

All contractors must comply with all pertinent codes and by-laws.

Do not scale drawings.

This drawing may not be used for

Copyright reserved.

 




DRAWING TITLE

	PROJECT:
--	----------

REVISION NO.:
N = 10001

File No: D07-12-25-0097

	[LV.14] WEST BUILDING
GFA	702m ²
LFA	598m ²
EFF%	85%
BACH	0
1 BED	0
1 BED +	0
2 BED	0
2 BED +	0
3 BED	4
UNITS	4

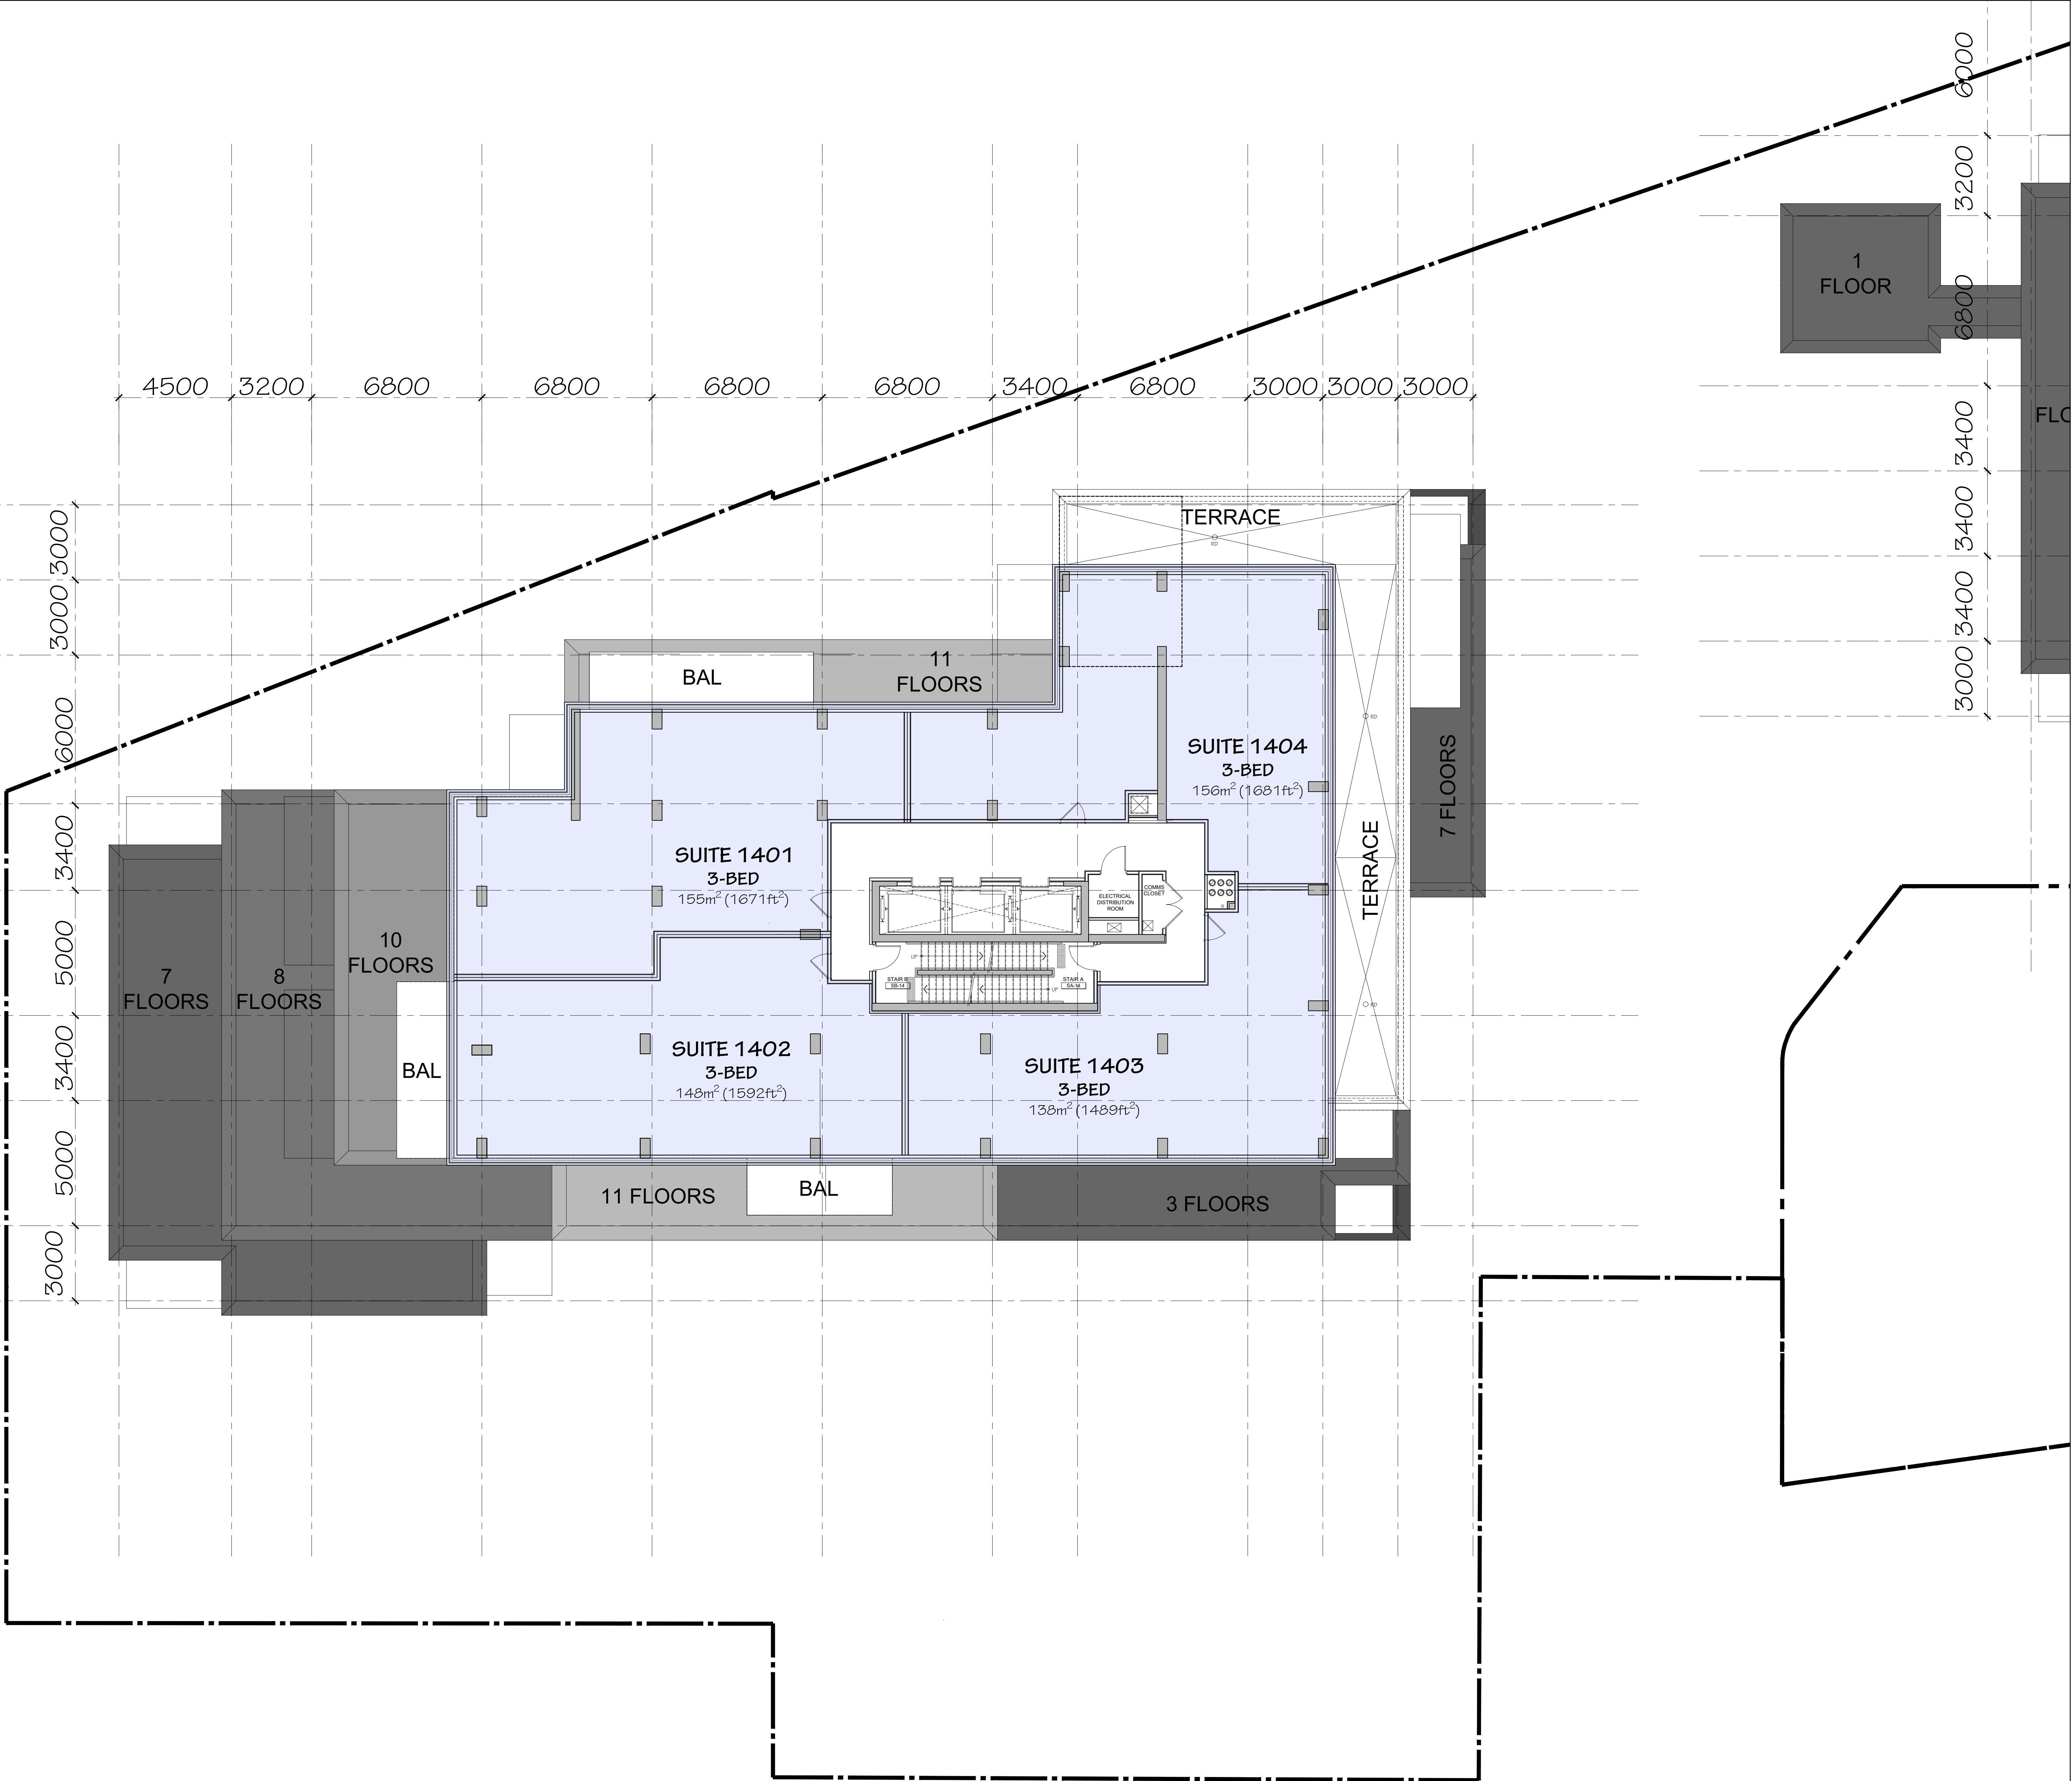

no.	date	revision
4	2025-12-19	REISSUED FOR SFA
3	2025-09-17	REISSUED FOR SFA
2	2025-06-27	ISSUED FOR SFA
1	2025-05-09	ISSUED FOR COORDINATION

It is the responsibility of the appropriate contractor to check and verify all dimensions on site and report all errors and/or omissions to the architect.

All contractors must comply with all pertinent codes and by-laws.

Do not scale drawings.

This drawing may not be used for construction until signed.

Copyright reserved.




ONTARIO ASSOCIATION OF ARCHITECTS
ARCHITECT
J. HOBIN
LICENCE
3049



uniform
URBAN DEVELOPMENTS

Hobin Architecture Incorporated
63 Pamela Street
Ottawa, Ontario
Canada K1S 3K7
T: 613-238-7200
F: 613-235-2805
E: mail@hobinarc.com
hobinarc.com

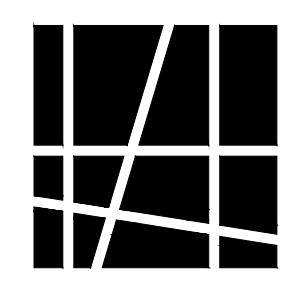

HOBIN
ARCHITECTURE

PROJECT/LOCATION:
335 ROOSEVELT
HIGHRISE RENTAL APARTMENTS
(40-ROOSEVELT AND OTTAWA AVENUE)

DRAWING TITLE:
FOURTEENTH FLOOR PLAN
WEST BUILDING


DRAWN BY:	DATE:	SCALE:
JD	SEP. 4, 2024	1:100

PROJECT:	DRAWING NO.:
2315	A-2.13

REVISION NO.:

File No: D07-12-25-0097
Plan No: 18281

	[LV.15] WEST BUILDING
GFA	<i>338m²</i>
LFA	
EFF%	
BACH	
1 BED	
1 BED +	
2 BED	
2 BED +	
3 BED	
UNITS	

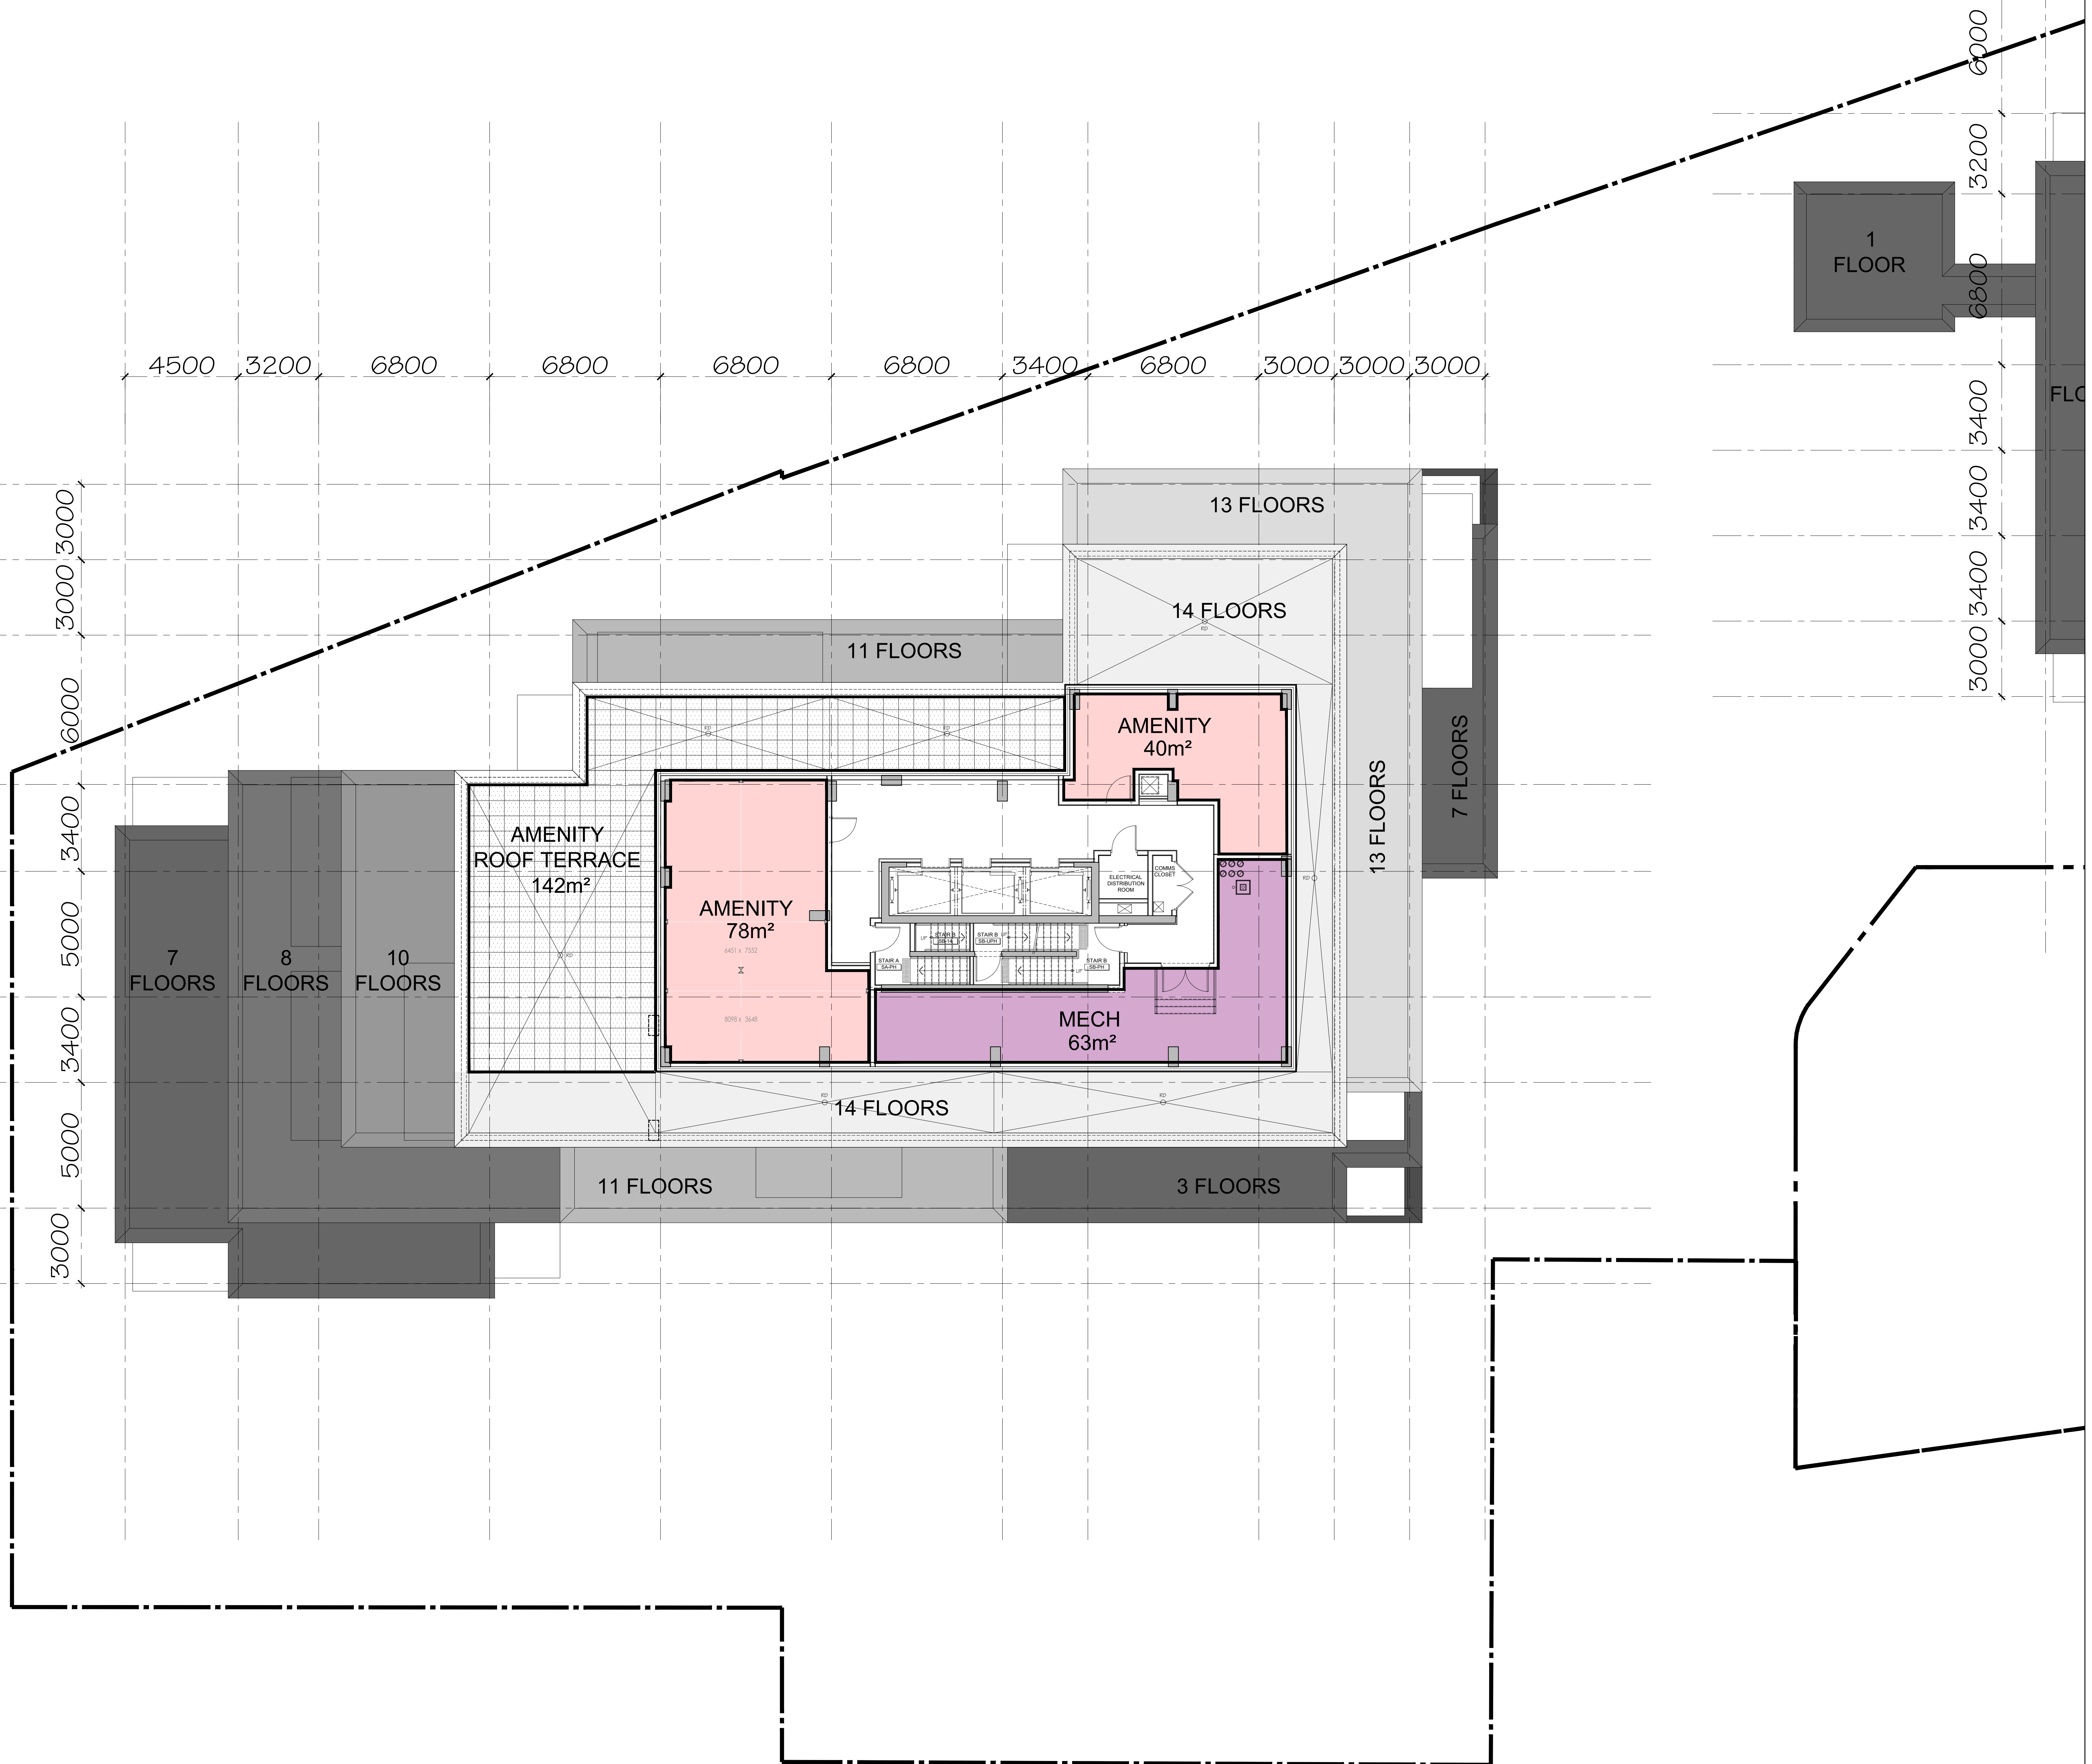[illegible]

4	2025-12-19	REISSUED FOR SPA
3	2025-09-17	REISSUED FOR SPA
2	2025-08-27	ISSUED FOR SPA
1	2025-05-09	ISSUED FOR COORDINATION
no.	date	revision

It is the responsibility of the appropriate contractor to check and verify all dimensions on site and report all errors and/or omissions to the architect.

All contractors must comply with all pertinent codes and by-laws.

Do not scale drawings.

This drawing may not be used for construction until signed.

Copyright reserved.



**Hobin Architecture
Incorporated**
63 Parnilla Street
Ottawa, Ontario
Canada K1S 3K7
T: 613-238-7200
F: 613-235-2005
E: mail@hobinarc.com
hobinarc.com




PROJECT/LOCATION:

335 ROOSEVELT
HIGHRISE RENTAL APARTMENTS
335 ROOSEVELT AVE. OTTAWA, ONTARIO

DRAWING TITLE:
FIFTEENTH FLOOR PLAN
WEST BUILDING
PENTHOUSE LEVEL 1

DRAWN BY:	DATE:	SCALE:
JD	SEP. 4, 2024	1:100

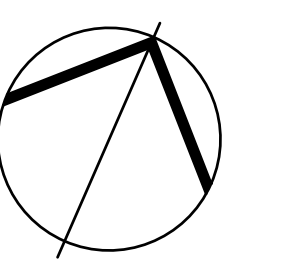

A-2.14

REVISION NO.:



It is the responsibility of the appropriate contractor to check and verify all dimensions on site and report all errors and/or omissions to the architect.

All contractors must comply with all pertinent codes and by-laws.

Do not scale drawings.

This drawing may not be used for construction until signed.


Copyright reserved.



PROJECT/LOCATION:
335 ROOSEVELT
HIGHRISE RENTAL APARTMENTS
335 ROOSEVELT AVE. OTTAWA, ONTARIO

DRAWN BY:	DATE:	SCALE:
JD	SEP. 4, 2024	1:100



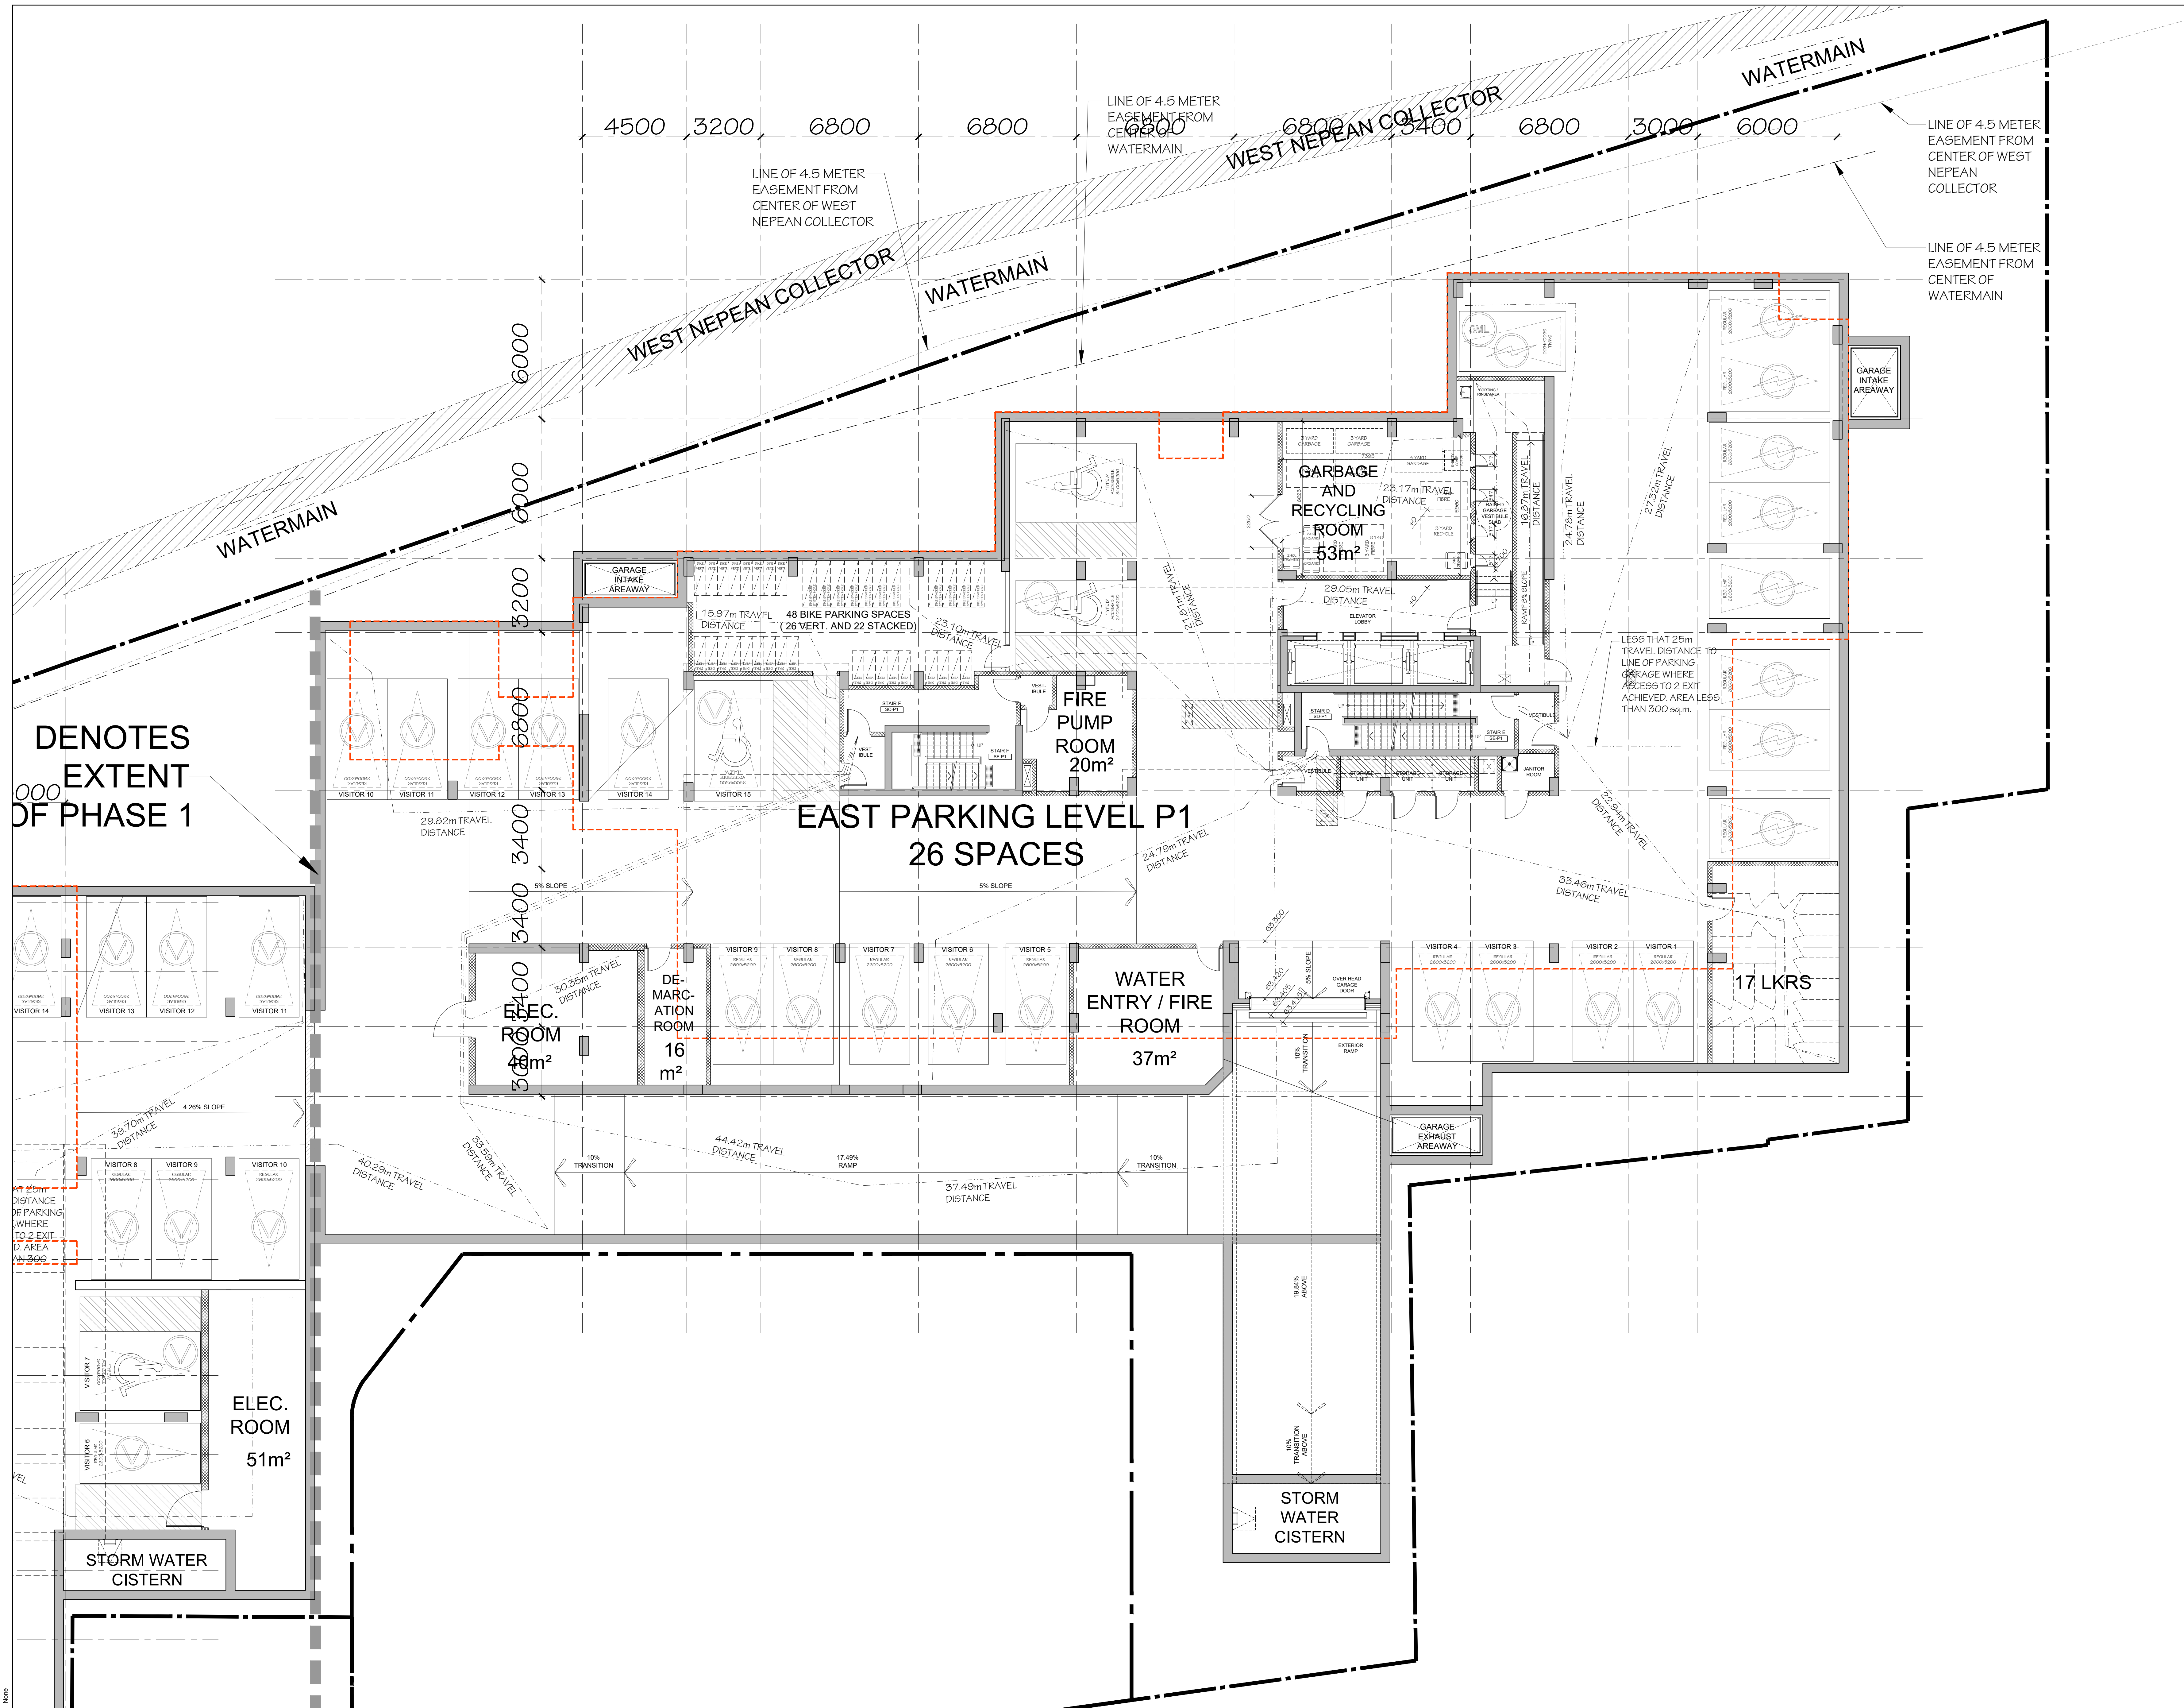

no.	date	revision
1	2025-05-09	ISSUED FOR COORDINATION

It is the responsibility of the appropriate contractor to check and verify all dimensions on site and report all errors and/or omissions to the architect.

All contractors must comply with all pertinent codes and by-laws.

Do not scale drawings.

This drawing may not be used for construction until signed.

Copyright reserved.

Hobin Architecture Incorporated
63 Pamela Street
Ottawa, Ontario
Canada K1S 3K7
T: 613-228-7200
F: 613-225-2095
E: info@hobinarch.com
hobinarch.com

PROJECT LOCATION:
335 ROOSEVELT
HIGHRISE RENTAL APARTMENTS
335 ROOSEVELT AVE. OTTAWA, ONTARIO

DRAWING TITLE:
LEVEL P1 PARKING
EAST BUILDING

DRAWN BY:	DATE:	SCALE:
JC	SEP. 4, 2024	1:100

PROJECT:	DRAWING NO.:
2315	EB3

REVISION NO.:

Plan No: 18281

File No: D07-12-25-0097