


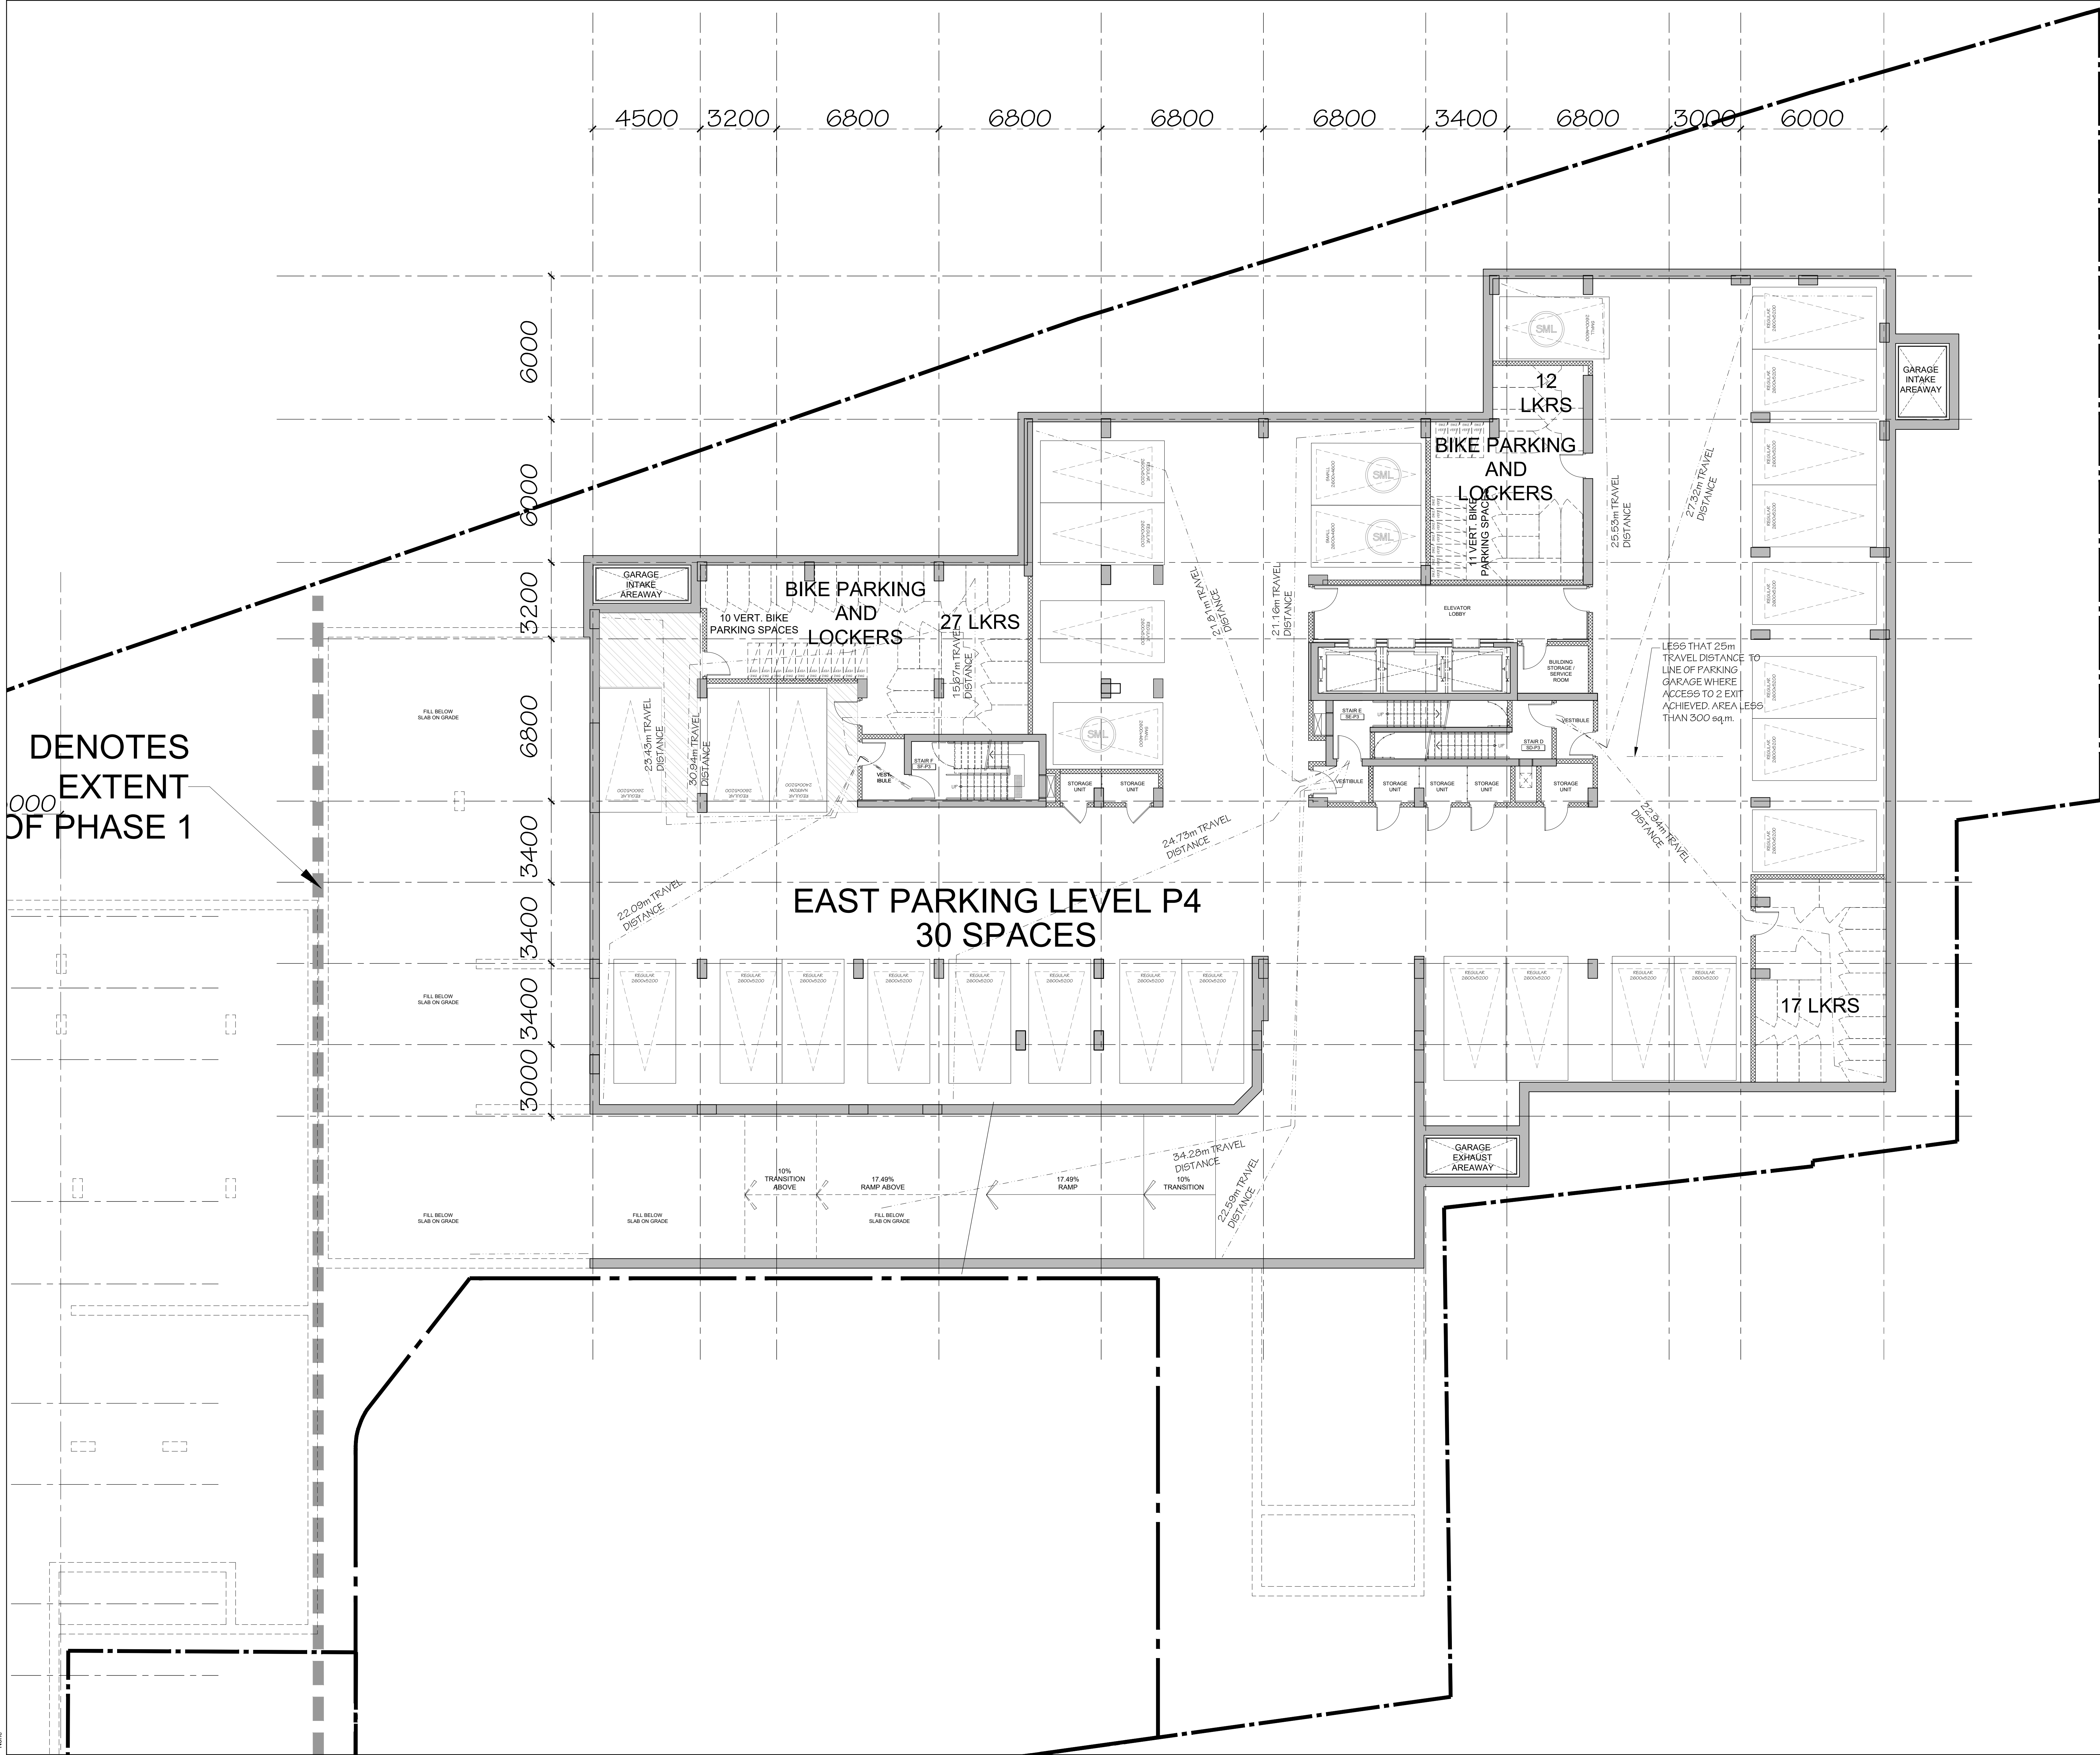

DENOTES
EXTENT
OF PHASE 1

PARKING SYMBOLS
THE SYMBOLS SHOWN BELOW ARE NOT TO BE PAINTED ON THE GROUND SYMBOLS ON PLANS INDICATE PARKING SPOT TYPE (REFER TO GARAGE FLOOR PLAN FOR PAINTED SYMBOLS)

ELECTRIC CAR PARKING
 WHEELCHAIR ACCESSIBLE
 SMALL VEHICLE
 BICYCLES

DASHED TRIANGLE GRAPHIC (DO NOT PAINT DASHED LINES) PARKING GRAPHIC INDICATED ON PLANS AND NOT TO BE PAINTED. REFER TO GARAGE FLOOR PLAN FOR PAINTED TYPE, SIZE AND PLACEMENT.
— LINE REPRESENTS THE CITY OF OTTAWA MINIMUM PARKING SIZE HAS BEEN INDICATED
ARCHITECTURAL PARKING SPOT NUMBER NOT TO BE PAINTED ON THE GROUND. REFER TO GARAGE FLOOR PLAN FOR PAINTED NUMBER, FONT AND LOCATION
SIZE INDICATES THE CITY OF OTTAWA MINIMUM PARKING SIZE HAS BEEN INDICATED. REFER TO PARKING PLANS FOR LOCATION OF PAINTED LINES

MIN. PARKING DIMENSIONS

VERTICAL: 1.8m (5'11")
HORIZONTAL: 2.1m (6'11")
HORIZONTAL (STANDARD): 2.1m (6'11")

3	2025-12-19	REVISED FOR SFA
2	2025-09-17	REVISED FOR SFA
1	2025-06-27	ISSUED FOR SFA
no.	date	revision

It is the responsibility of the appropriate contractor to check and verify all dimensions on site and report all errors and/or omissions to the architect.

All contractors must comply with all pertinent codes and by-laws.

Do not scale drawings.

This drawing may not be used for construction until signed.

Copyright reserved.



Hobin Architecture Incorporated
63 Pamela Street
Ottawa, Ontario
Canada K1S 3K7
T: 613-238-7200
F: 613-238-2805
E: info@hobinarch.com
hobinarch.com

HOBIN ARCHITECTURE


PROJECT/LOCATION:
335 ROOSEVELT
HIGHRISE RENTAL APARTMENTS
30 ROOSEVELT AND OTTAWA AVENUE

DRAWING TITLE:
LEVEL P3 PARKING
EAST BUILDING

DRAWN BY: JC **DATE:** SEP. 4, 2024 **SCALE:** 1:100

PROJECT: 2315 **DRAWING NO.:** A2.01 **REVISION NO.:**

File No: D07-12-25-0097

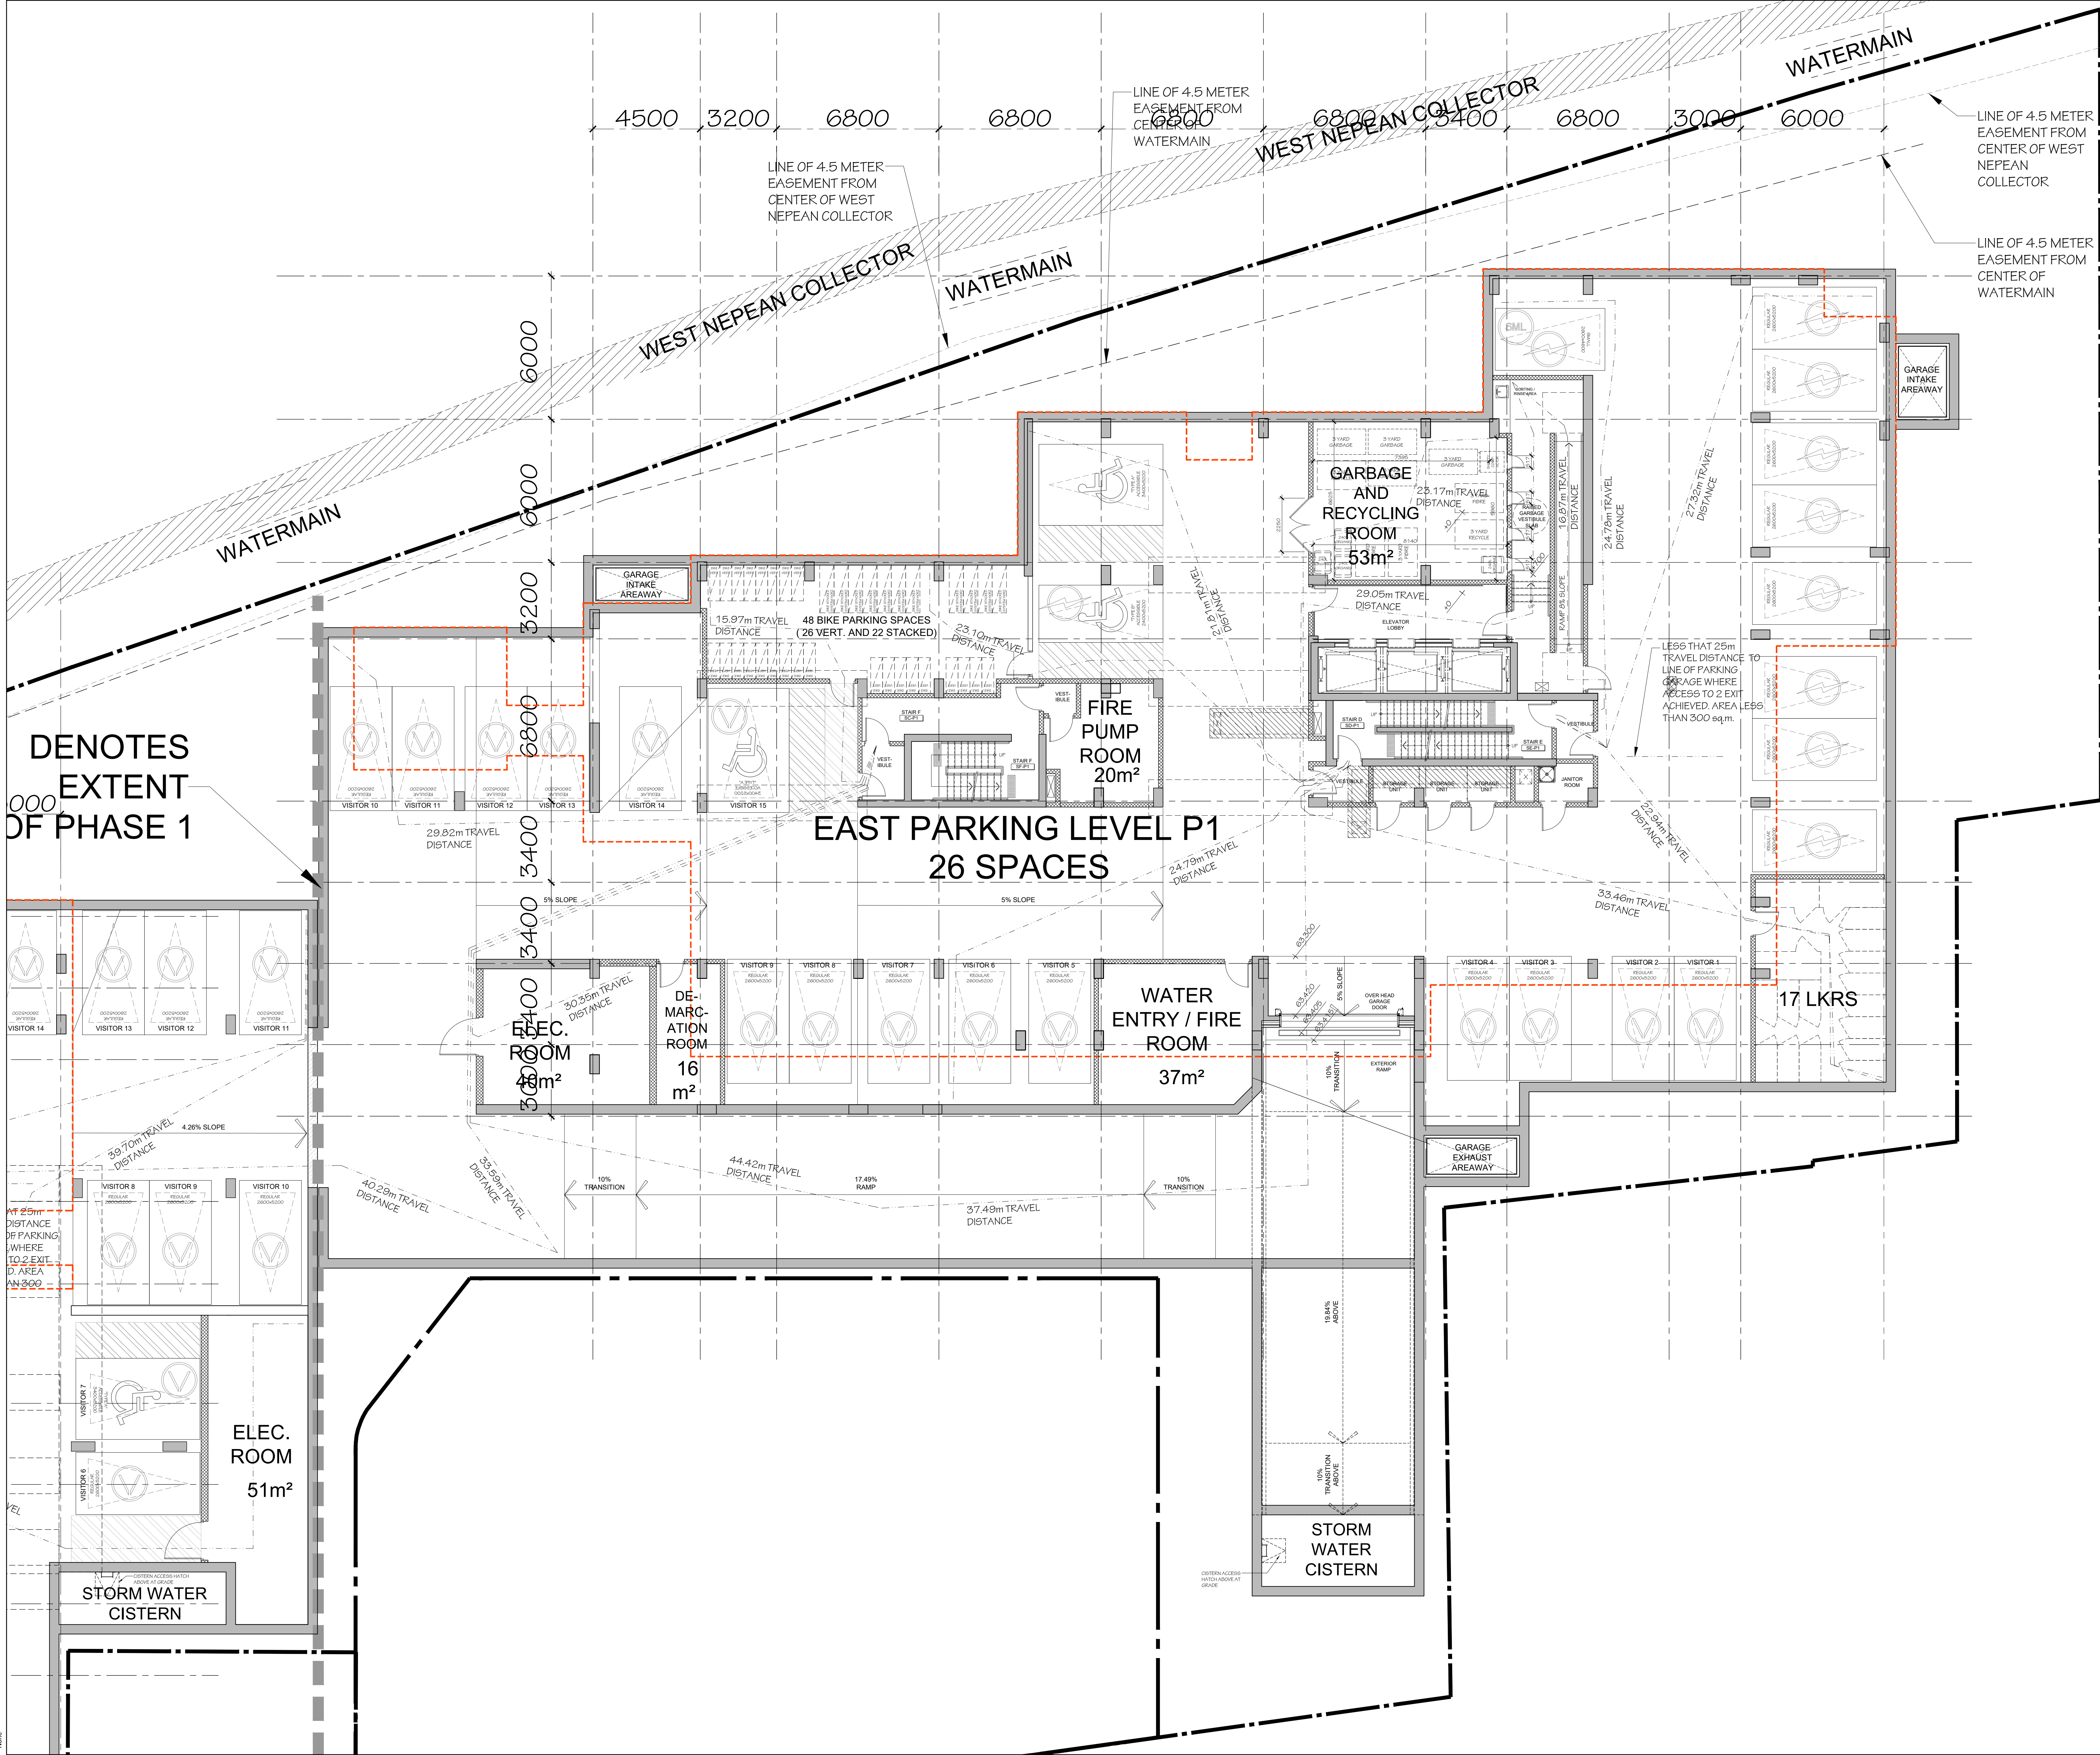

PARKING SYMBOLS
THE SYMBOLS SHOWN BELOW ARE NOT TO BE PAINTED ON THE GROUND. SYMBOLS ON PLANS INDICATE PARKING SPOT TYPE. REFER TO GARAGE FLOOR PLAN FOR PAINTED SYMBOLS.

ELECTRIC CHARGING
 ACCESSIBLE PARKING
 SMALL VEHICLE
 HEAVY VEHICLE

DASHED TRIANGLE GRAPHIC (DO NOT PAINT DASHED LINES) PARKING SPACES INDICATED ON PLANS AND NOT TO BE PAINTED. REFER TO GARAGE FLOOR PLAN FOR PAINTED SYMBOLS AND PLACEMENT.

ARCHITECTURAL PARKING SPOT (DO NOT PAINT DASHED LINES) PARKING SPACES INDICATED ON PLANS AND NOT TO BE PAINTED. REFER TO GARAGE FLOOR PLAN FOR PAINTED SYMBOLS AND PLACEMENT.

CITY OF OTTAWA ANNUAL PARKING SPOT (DO NOT PAINT DASHED LINES) PARKING SPACES INDICATED ON PLANS AND NOT TO BE PAINTED. REFER TO GARAGE FLOOR PLAN FOR PAINTED SYMBOLS AND PLACEMENT.

MINIMUM PARKING DIMENSIONS

VERTICAL: 1.8m (5'10")
HORIZONTAL: 2.4m (7'10")
HORIZONTAL (STACKED): 2.4m (7'10")

3	2025-12-19	REVISED FOR SFA
2	2025-09-17	REVISED FOR SFA
1	2025-06-27	ISSUED FOR SFA

no. date revision

It is the responsibility of the appropriate contractor to check and verify all dimensions on site and report all errors and/or omissions to the architect.

All contractors must comply with all pertinent codes and by-laws.

Do not scale drawings.

This drawing may not be used for construction until signed.

Copyright reserved.

ONTARIO ASSOCIATION OF ARCHITECTS

PART 1: MORN
LICENCE 3049

uniform
URBAN DEVELOPMENTS

Hobin Architecture Incorporated
63 Pamela Street
Ottawa, Ontario
Canada K1S 3K7
T: 613-238-7200
F: 613-238-2805
E: info@hobinarch.com
hobinarch.com

HOBIN ARCHITECTURE

PROJECT/LOCATION:
335 ROOSEVELT
HIGHRISE RENTAL APARTMENTS
(SUBJECT AND OFFICIAL REVIEW)


DRAWING TITLE:
LEVEL P1 PARKING
EAST BUILDING

DRAWN BY: JC
DATE: SEP. 4, 2024
SCALE: 1:100

PROJECT: 2315
DRAWING NO.: A2.04
REVISION NO.:

File No: D07-12-25-0097
Plan No: 18281

[LV.1] EAST BUILDING	
GFA	1,336m ²
LFA	586m ²
EFF%	44%
AMENITY	355m ²
BACH	0
1 BED	5
1 BED +	1
2 BED	2
2 BED +	0
3 BED	0
UNITS	8

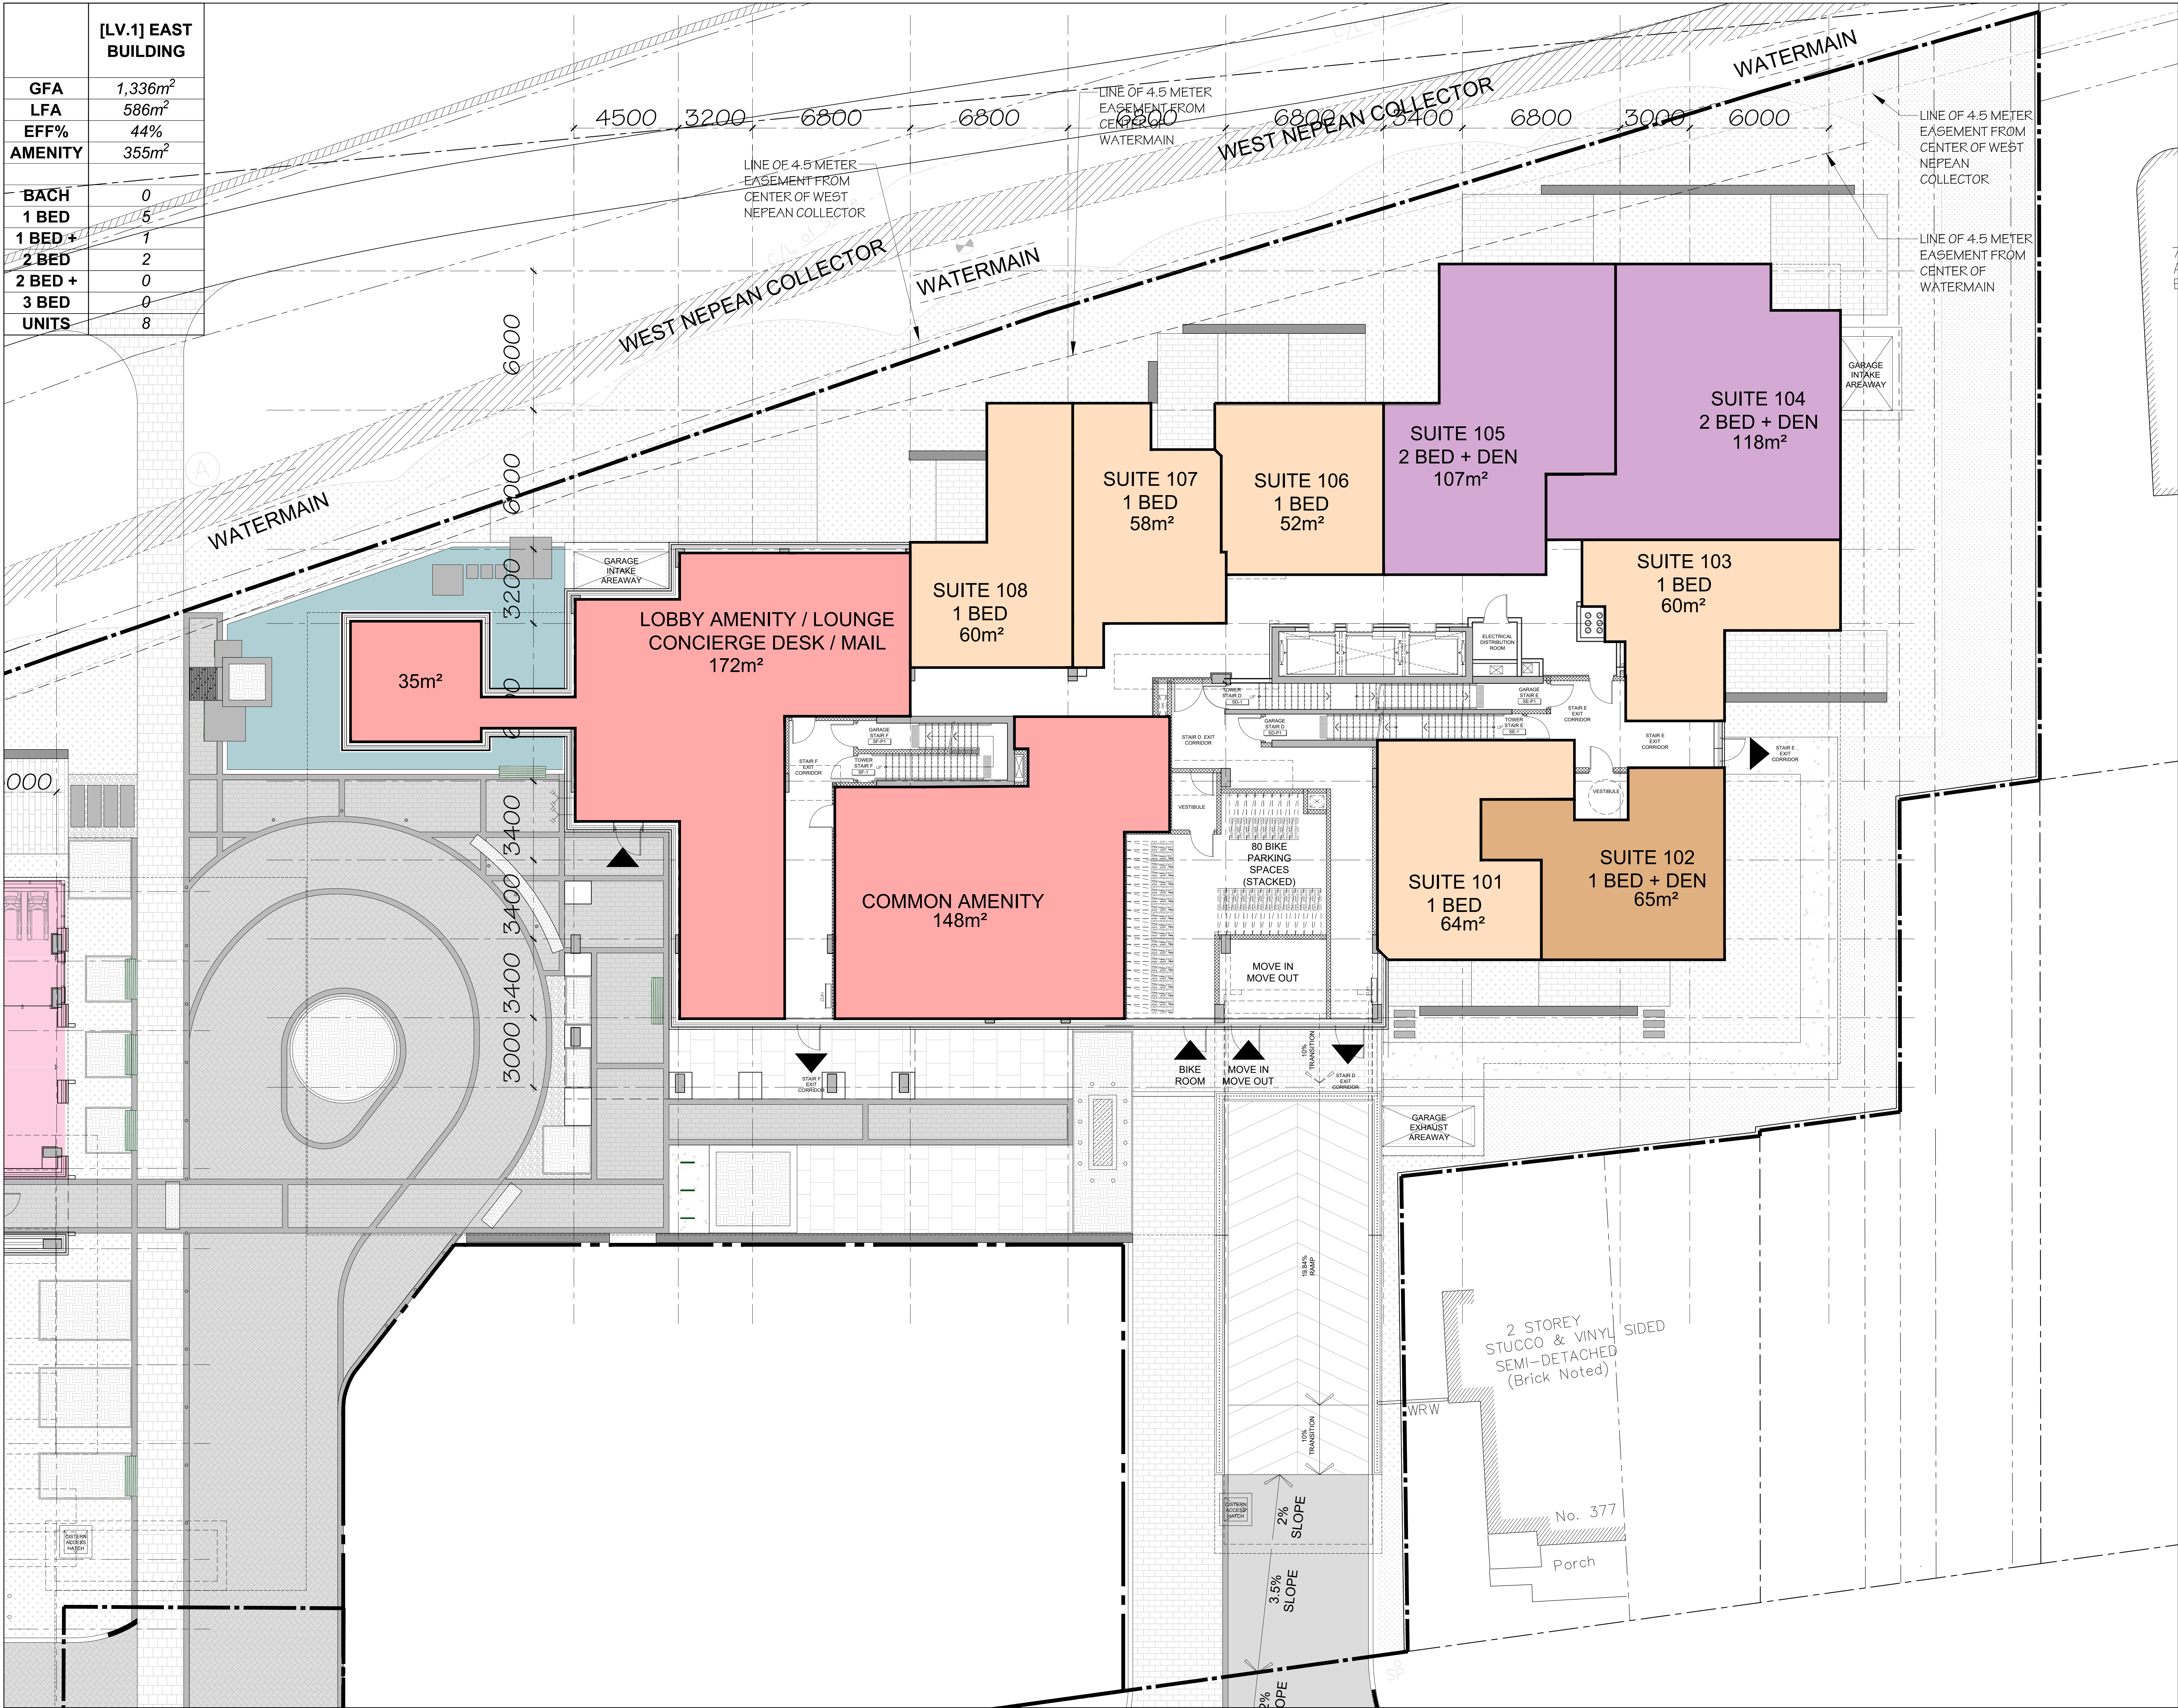

3	2025-12-19	REISSUED FOR SFA
2	2025-09-17	REISSUED FOR SFA
1	2025-06-27	ISSUED FOR SFA
no.	date	revision
It is the responsibility of the appropriate contractor to check and verify all dimensions on site and report all errors and/or omissions to the architect.		
All contractors must comply with all pertinent codes and by-laws.		
Do not scale drawings.		
This drawing may not be used for construction until signed.		
Copyright reserved.		



Hobin Architecture Incorporated
63 Pamela Street
Ottawa, Ontario
Canada K1S 3K7
T: 613-238-7200
F: 613-235-2005
E: info@hobinare.com
hobinare.com

HOBIN
ARCHITECTURE

PROJECT/LOCATION:
335 ROOSEVELT
HIGHRISE RENTAL APARTMENTS
(MODERNIST AND URBAN DESIGN)

DRAWING TITLE:
GROUND FLOOR PLAN
EAST BUILDING

DRAWN BY: DATE: SCALE:
JD SEP. 4, 2024 1:100

PROJECT:
2315
DRAWING NO.:

A2.05

REVISION NO.:

Plan No: 18281

File No: D07-12-25-0097

	[LV.2] EAST BUILDING
GFA	1,343m ²
LFA	1,168m ²
EFF%	87%
BACH	2
1 BED	5
1 BED +	2
2 BED	1
2 BED +	5
3 BED	0
UNITS	15



[LV.2] EAST BUILDING		
GFA	1,343m ²	
LFA	1,168m ²	
EFF%	87%	
BACH	2	
1 BED	5	
1 BED +	2	
2 BED	1	
2 BED +	5	
3 BED	0	
UNITS	15	

3	2025-12-19	REISSUED FOR SFA
2	2025-09-17	REISSUED FOR SFA
1	2025-06-27	ISSUED FOR SFA
no.	date	revision

It is the responsibility of the appropriate contractor to check and verify all dimensions on site and report all errors and/or omissions to the architect.

All contractors must comply with all pertinent codes and by-laws.

Do not scale drawings.

This drawing may not be used for construction until signed.

Copyright reserved.

ONTARIO ASSOCIATION OF ARCHITECTS
ARCHITECT
JAMES J. HOBIN
LICENCE 3049

uniform
URBAN DEVELOPMENTS

Hobin Architecture Incorporated
63 Pamela Street
Ottawa, Ontario
Canada K1S 3K7
T: 613-238-7200
F: 613-235-2805
E: mail@hobinarc.com
hobinarc.com

HOBIN
ARCHITECTURE

PROJECT/LOCATION:
335 ROOSEVELT
HIGHRISE RENTAL APARTMENTS
(40-ROOSEVELT AND OTTAWA AVENUE)

DRAWING TITLE:
SECOND FLOOR PLAN
EAST BUILDING

DRAWN BY: JD	DATE: SEP. 4, 2024	SCALE: 1:100
PROJECT: 2315		DRAWING NO.: A2.06
REVISION NO.:		

File No: D07-12-25-0097
Plan No: 18281

	[LV.3] EAST BUILDING
GFA	<i>1,343m²</i>
LFA	<i>1,168m²</i>
EFF%	<i>87%</i>
BACH	<i>2</i>
1 BED	<i>5</i>
1 BED +	<i>2</i>
2 BED	<i>1</i>
2 BED +	<i>5</i>
3 BED	<i>0</i>
UNITS	<i>15</i>



3	2025-12-19	REISSUED FOR SPA	
2	2025-09-17	REISSUED FOR SPA	
1	2025-08-27	ISSUED FOR SPA	

It is the responsibility of the appropriate contractor to check and verify all dimensions on site and report all errors and/or omissions to the architect.

All contractors must comply with all pertinent codes and by-laws.

Do not scale drawings.

This drawing may not be used for construction until signed.

Copyright reserved.




**Hobin Architecture
Incorporated**
63 Parnilla Street
Ottawa, Ontario
Canada K1S 3K7
T: 613-238-7200
F: 613-235-2005
E: mail@hobinarc.com
hobinarc.com



HOBIN
ARCHITECTURE

PROJECT/LOCATION:
335 ROOSEVELT
HIGHRISE RENTAL APARTMENTS
335 ROOSEVELT AVE. OTTAWA, ONTARIO

DRAWING TITLE:
**THIRD FLOOR PLAN
EAST BUILDING**

 DRAWN BY:	DATE:	SCALE:
JD	SEP. 4, 2024	1:100
		PROJECT:
		2315
		DRAWING NO.:
		A2.07
		REVISION NO.:

	[LV.4-6] EAST BUILDING
GFA	<i>1,311m²</i>
LFA	<i>1,137m²</i>
EFF%	<i>87%</i>
BACH	<i>2</i>
1 BED	<i>5</i>
1 BED +	<i>2</i>
2 BED	<i>1</i>
2 BED +	<i>5</i>
3 BED	<i>0</i>
UNITS	<i>15</i>

[illegible]

It is the responsibility of the appropriate contractor to check and verify all dimensions on site and report all errors and/or omissions to the architect.

All contractors must comply with all pertinent codes and by-laws.

Do not scale drawings.

This drawing may not be used for construction until signed.

Copyright reserved.



**Hobin Architecture
Incorporated**
63 Parnilla Street
Ottawa, Ontario
Canada K1S 3K7
T: 613-238-7200
F: 613-235-2005
E: mail@hobinarc.com
hobinarc.com



HOBIN
ARCHITECTURE

PROJECT/LOCATION:
335 ROOSEVELT
HIGHRISE RENTAL APARTMENTS
335 ROOSEVELT AVE. OTTAWA, ONTARIO

DRAWING TITLE:
**FOURTH-SIXTH FLOOR PLAN
EAST BUILDING**

DRAWN BY:	DATE:	SCALE:
JD	SEP. 4, 2024	1:100
		PROJECT:
		2315
		DRAWING NO.:
		A2.08
		REVISION NO.:

	[LV.7] EAST BUILDING
GFA	1,311m²
LFA	1,137 ft²
EFF%	87%
BACH	2
1 BED	5
1 BED +	2
2 BED	1
2 BED +	5
3 BED	0
UNITS	15



3	2025-12-19	REISSUED FOR SPA
2	2025-09-17	REISSUED FOR SPA
1	2025-08-27	ISSUED FOR SPA

It is the responsibility of the appropriate contractor to check and verify all dimensions on site and report all errors and/or omissions to the architect.

All contractors must comply with all pertinent codes and by-laws.

Do not scale drawings.

This drawing may not be used for construction until signed.

Copyright reserved.



**Hobin Architecture
Incorporated**

63 Parnilla Street
Ottawa, Ontario
Canada K1S 3K7

T: 613-238-7200
F: 613-235-2005
E: mail@hobinarc.com

hobinarc.com



HOBIN
ARCHITECTURE

PROJECT/LOCATION:
335 ROOSEVELT
HIGHRISE RENTAL APARTMENTS
335 ROOSEVELT AVE. OTTAWA, ONTARIO

DRAWING TITLE:
**SEVENTH FLOOR PLAN
EAST BUILDING**

DRAWN BY:	DATE:	SCALE:
JD	SEP. 4, 2024	1:100
		PROJECT:
		2315
		DRAWING NO.:
		A2.09
		REVISION NO.:

	[LV.8] EAST BUILDING
GFA	<i>1,195m²</i>
LFA	<i>1,021m²</i>
EFF%	<i>85%</i>
BACH	<i>2</i>
1 BED	<i>3</i>
1 BED +	<i>2</i>
2 BED	<i>2</i>
2 BED +	<i>4</i>
3 BED	<i>0</i>
UNITS	<i>13</i>



3	2025-12-19	REISSUED FOR SPA
2	2025-09-17	REISSUED FOR SPA
1	2025-08-27	ISSUED FOR SPA

It is the responsibility of the appropriate contractor to check and verify all dimensions on site and report all errors and/or omissions to the architect.

All contractors must comply with all pertinent codes and by-laws.

Do not scale drawings.

This drawing may not be used for construction until signed.

Copyright reserved.



**Hobin Architecture
Incorporated**

63 Parnilla Street
Ottawa, Ontario
Canada K1S 3K7

T: 613-238-7200
F: 613-235-2005
E: mail@hobinarc.com

hobinarc.com



HOBIN
ARCHITECTURE

PROJECT/LOCATION:
335 ROOSEVELT
HIGHRISE RENTAL APARTMENTS
335 ROOSEVELT AVE. OTTAWA, ONTARIO

DRAWING TITLE:
**EIGHTH FLOOR PLAN
EAST BUILDING**

DRAWN BY:	DATE:	SCALE:
JD	SEP. 4, 2024	1:100
		PROJECT:
		2315
		DRAWING NO.:
		A2.10
		REVISION NO.:

	[LV.9-10] EAST BUILDING
GFA	<i>1,074m²</i>
LFA	<i>947m²</i>
EFF%	<i>88%</i>
BACH	<i>1</i>
1 BED	<i>3</i>
1 BED +	<i>1</i>
2 BED	<i>1</i>
2 BED +	<i>4</i>
3 BED	<i>1</i>
UNITS	<i>11</i>

[illegible]

It is the responsibility of the appropriate contractor to check and verify all dimensions on site and report all errors and/or omissions to the architect.

All contractors must comply with all pertinent codes and by-laws.

Do not scale drawings.

This drawing may not be used for construction until signed.

Copyright reserved.



**Hobin Architecture
Incorporated**
63 Parnilla Street
Ottawa, Ontario
Canada K1S 3K7
T: 613-238-7200
F: 613-235-2005
E: mail@hobinarc.com
hobinarc.com




HOBIN
ARCHITECTURE

PROJECT/LOCATION:
335 ROOSEVELT
HIGHRISE RENTAL APARTMENTS
335 ROOSEVELT AVE. OTTAWA, ONTARIO

DRAWING TITLE:
NINTH AND TENTH FLOOR PLAN
EAST BUILDING

DRAWN BY: JD	DATE: SEP. 4, 2024	SCALE: 1:100
		PROJECT: 2315 DRAWING NO.: A2.11 REVISION NO.:

	[LV.11] EAST BUILDING
GFA	<i>980m²</i>
LFA	<i>854m²</i>
EFF%	<i>87%</i>
BACH	<i>2</i>
1 BED	<i>3</i>
1 BED +	<i>1</i>
2 BED	<i>2</i>
2 BED +	<i>2</i>
3 BED	<i>1</i>
UNITS	<i>11</i>

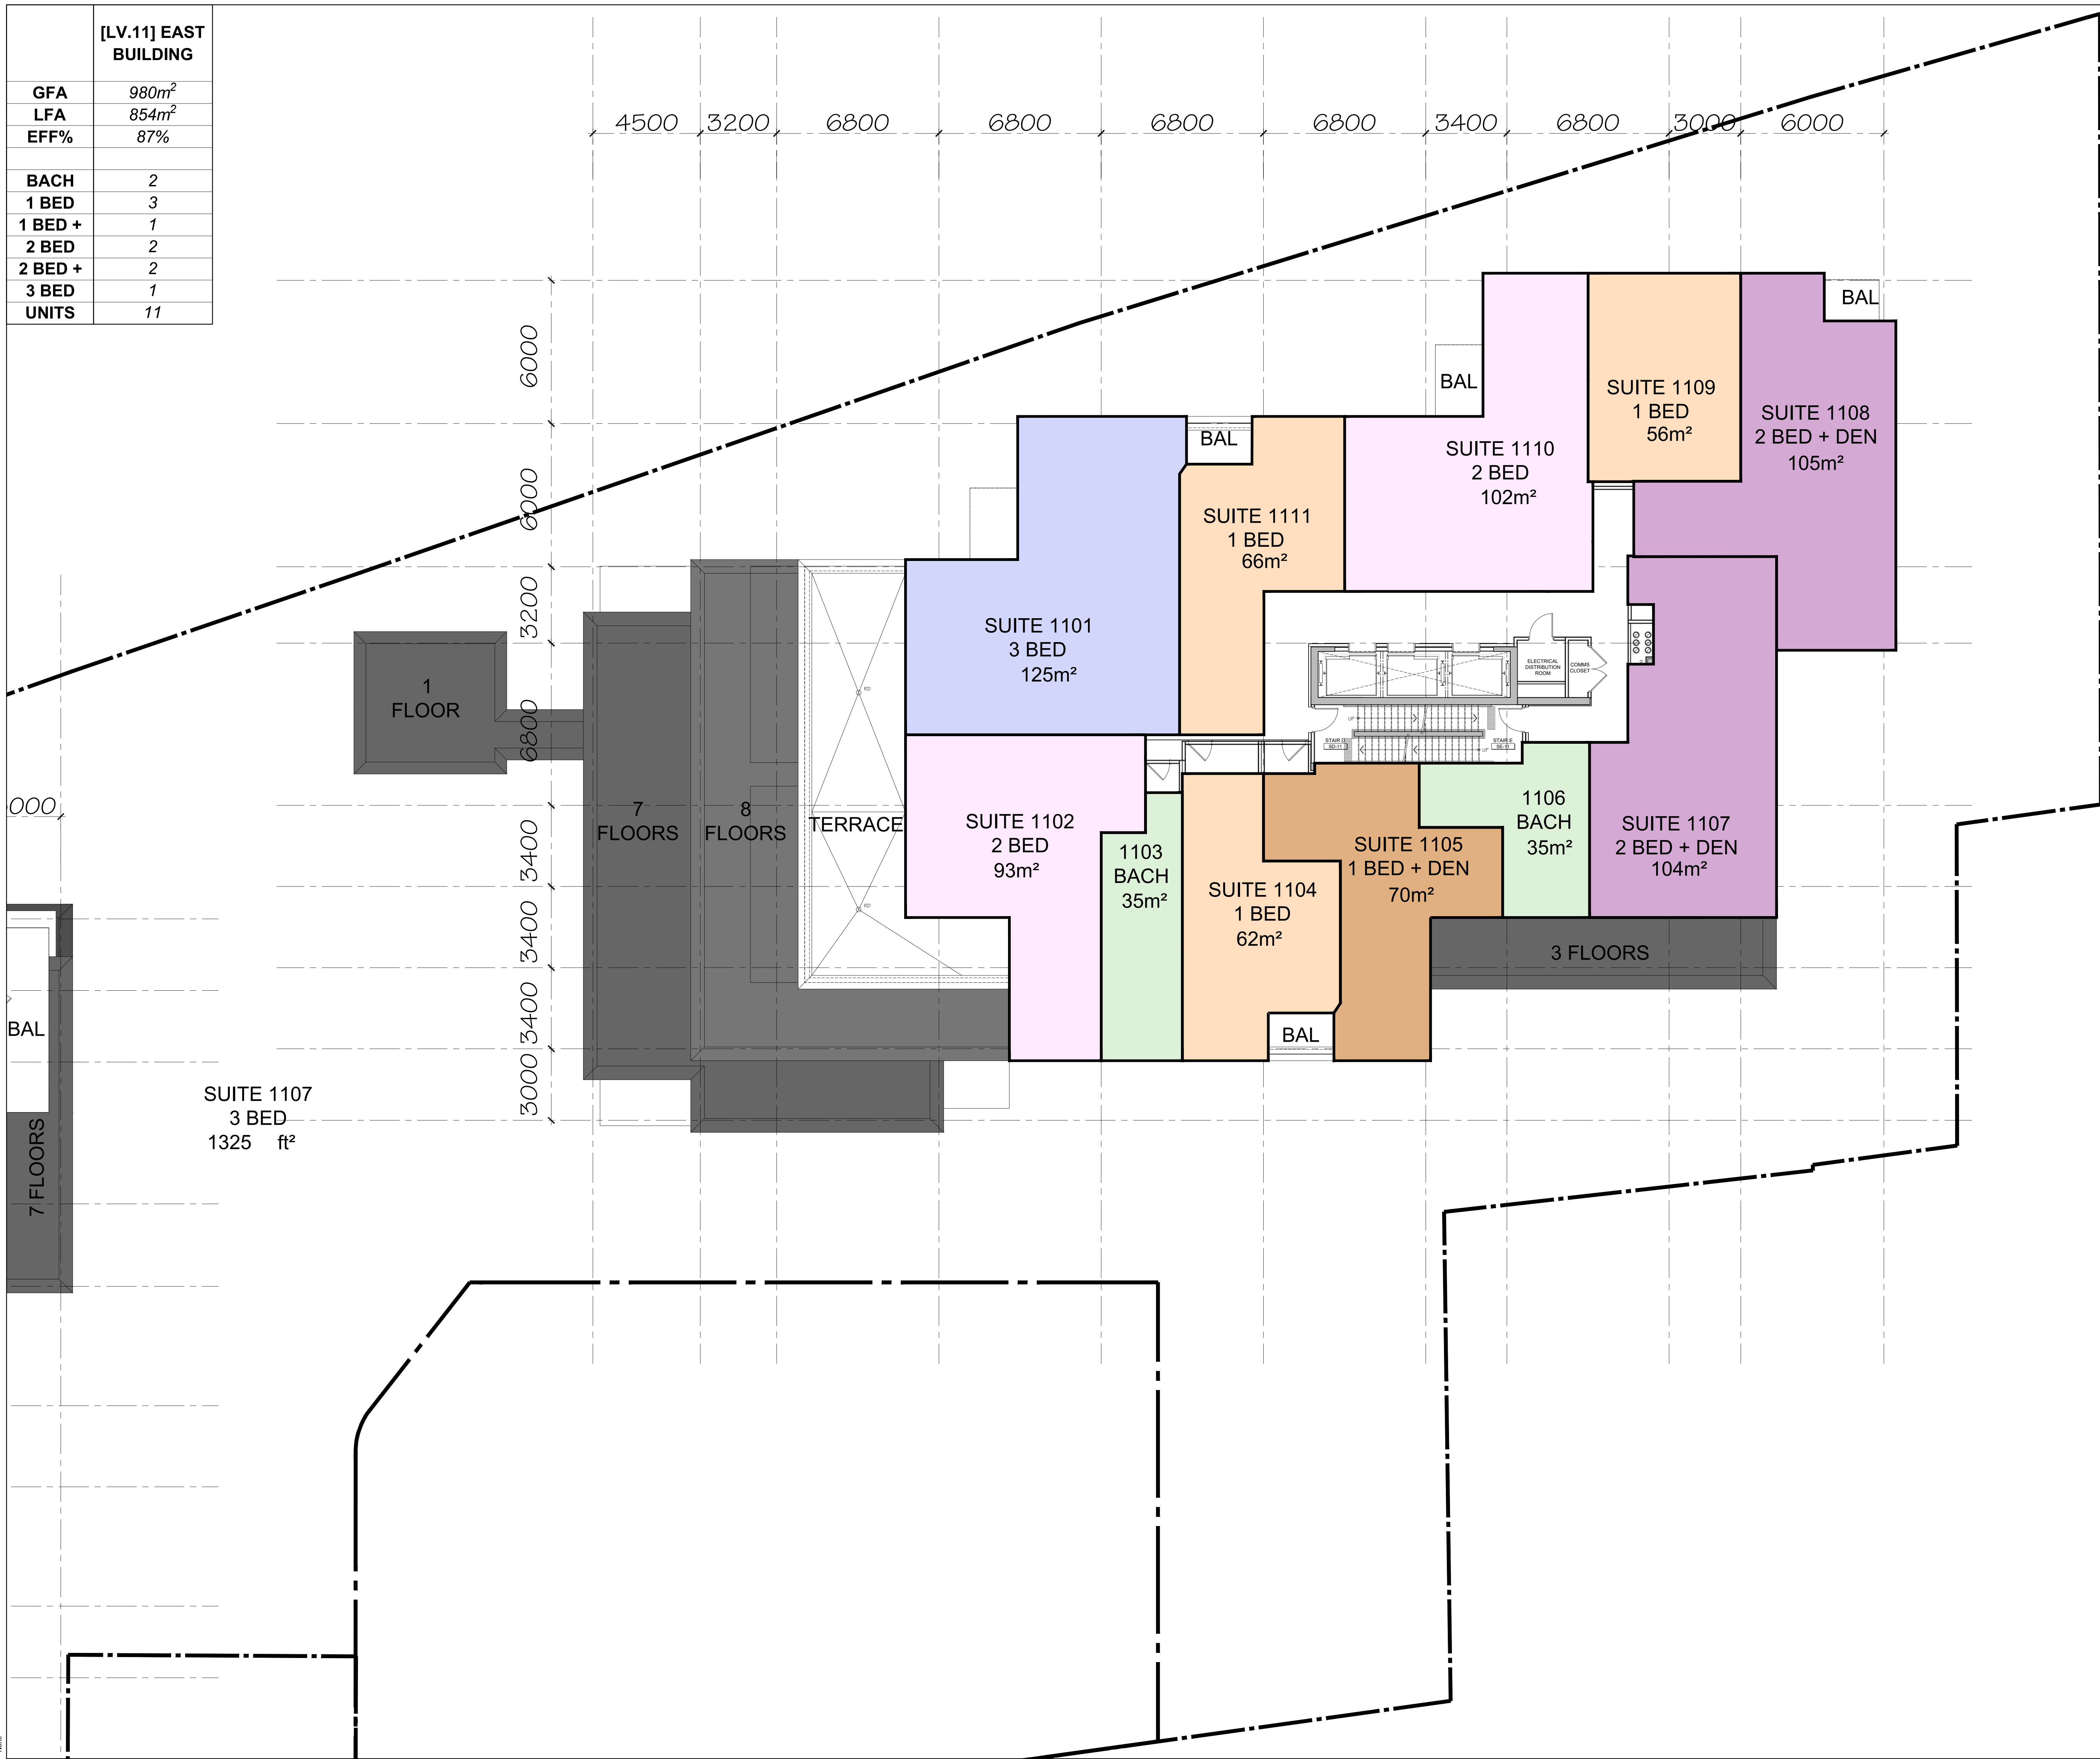

3	2025-12-19	REISSUED FOR SPA
2	2025-09-17	REISSUED FOR SPA
1	2025-08-27	ISSUED FOR SPA

It is the responsibility of the appropriate contractor to check and verify all dimensions on site and report all errors and/or omissions to the architect.

All contractors must comply with all pertinent codes and by-laws.

Do not scale drawings.

This drawing may not be used for construction until signed.

Copyright reserved.



**Hobin Architecture
Incorporated**
63 Parnilla Street
Ottawa, Ontario
Canada K1S 3K7
T: 613-238-7200
F: 613-235-2005
E: mail@hobinarc.com
hobinarc.com




HOBIN
ARCHITECTURE

PROJECT/LOCATION:
335 ROOSEVELT
HIGHRISE RENTAL APARTMENTS
335 ROOSEVELT AVE. OTTAWA, ONTARIO

DRAWING TITLE:
**ELEVENTH FLOOR PLAN
EAST BUILDING**

DRAWN BY: JD	DATE: SEP. 4, 2024	SCALE: 1:100
		PROJECT: 2315 DRAWING NO.: A2.12 REVISION NO.:

	[LV.12-13] EAST BUILDING
GFA	<i>836m²</i>
LFA	<i>728m²</i>
EFF%	<i>87%</i>
BACH	<i>0</i>
1 BED	<i>3</i>
1 BED +	<i>0</i>
2 BED	<i>0</i>
2 BED +	<i>3</i>
3 BED	<i>2</i>
UNITS	<i>8</i>

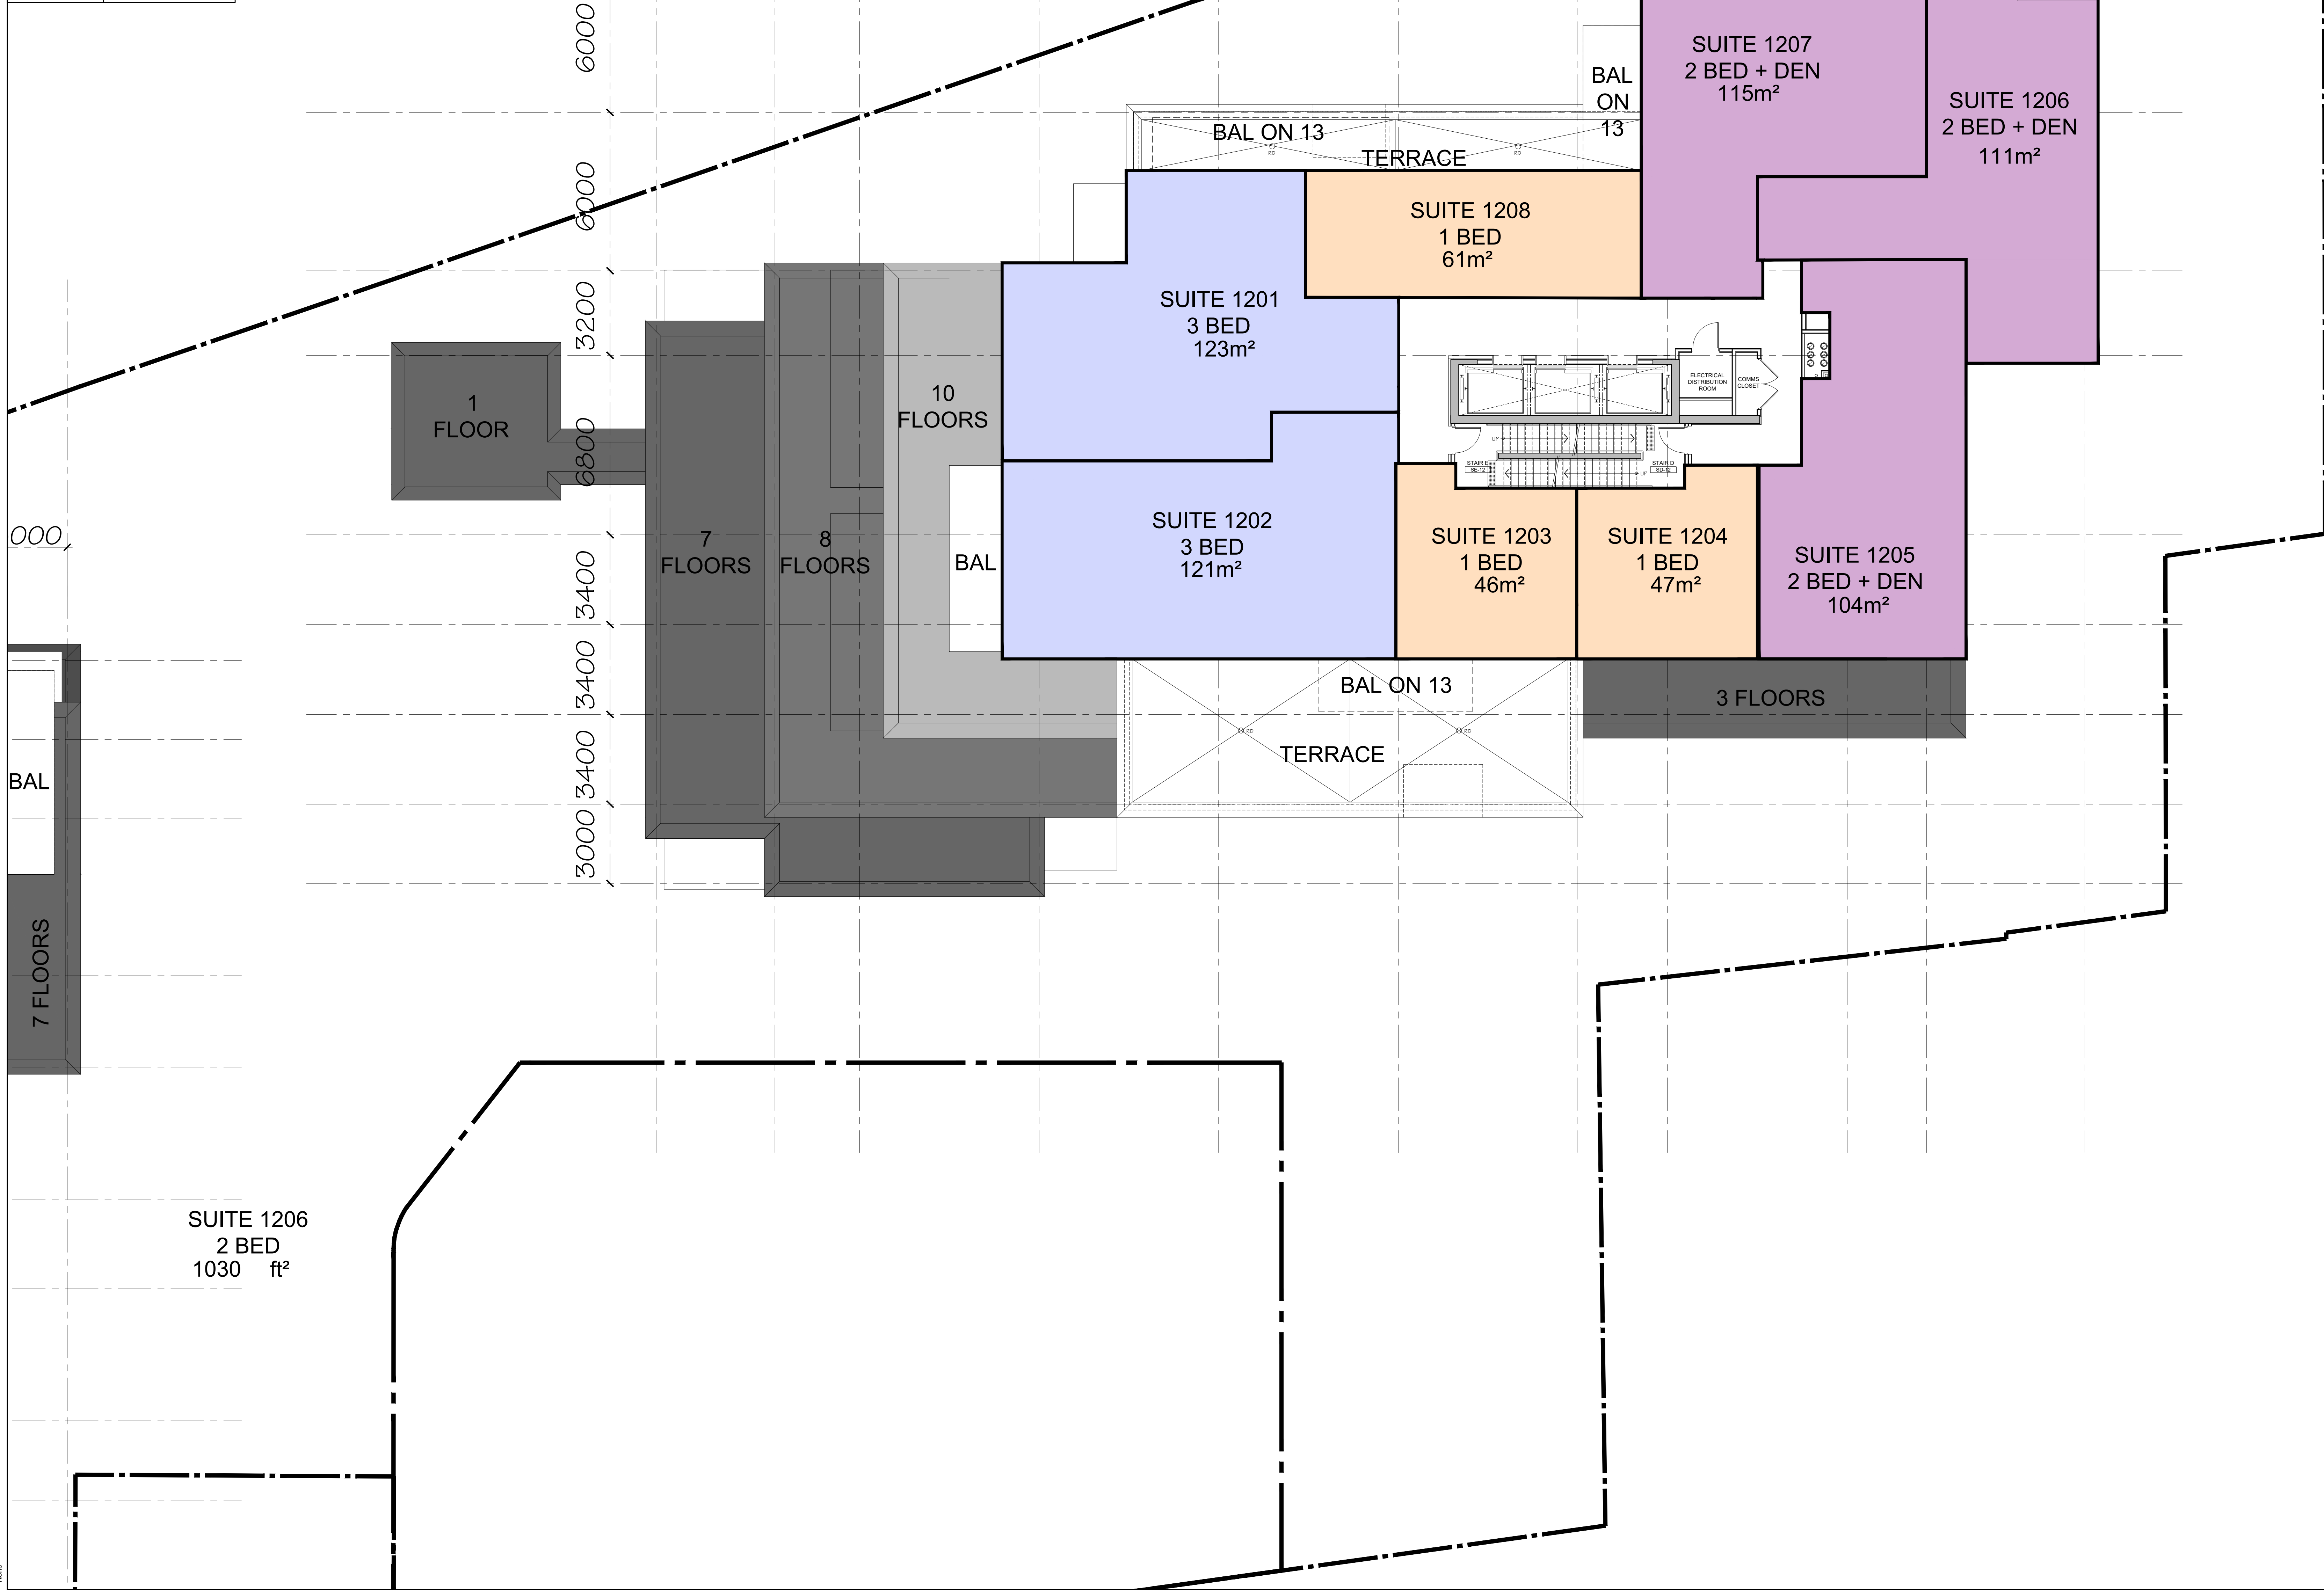[illegible]

It is the responsibility of the appropriate contractor to check and verify all dimensions on site and report all errors and/or omissions to the architect.

All contractors must comply with all pertinent codes and by-laws.


Do not scale drawings.

This drawing may not be used for construction until signed.

Copyright reserved.



**Hobin Architecture
Incorporated**
63 Parnilla Street
Ottawa, Ontario
Canada K1S 3K7
T: 613-238-7200
F: 613-235-2005
E: mail@hobinarc.com
hobinarc.com

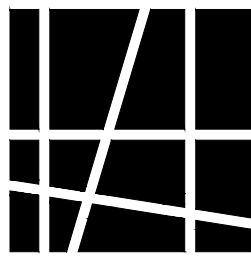


HOBIN
ARCHITECTURE

PROJECT/LOCATION:
335 ROOSEVELT
HIGHRISE RENTAL APARTMENTS
335 ROOSEVELT AVE. OTTAWA, ONTARIO

DRAWING TITLE:
TWELTH AND THIRTEENTH FLOOR PLAN
EAST BUILDING


DRAWN BY:	DATE:	SCALE:
JD	SEP. 4, 2024	1:100

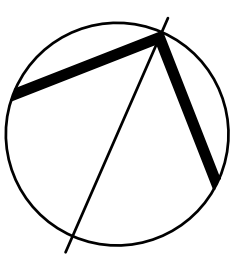

A2.13

REVISION NO.:

	[LV.14] EAST BUILDING
GFA	<i>338m²</i>
LFA	
EFF%	
BACH	
1 BED	
1 BED +	
2 BED	
2 BED +	
3 BED	
UNITS	

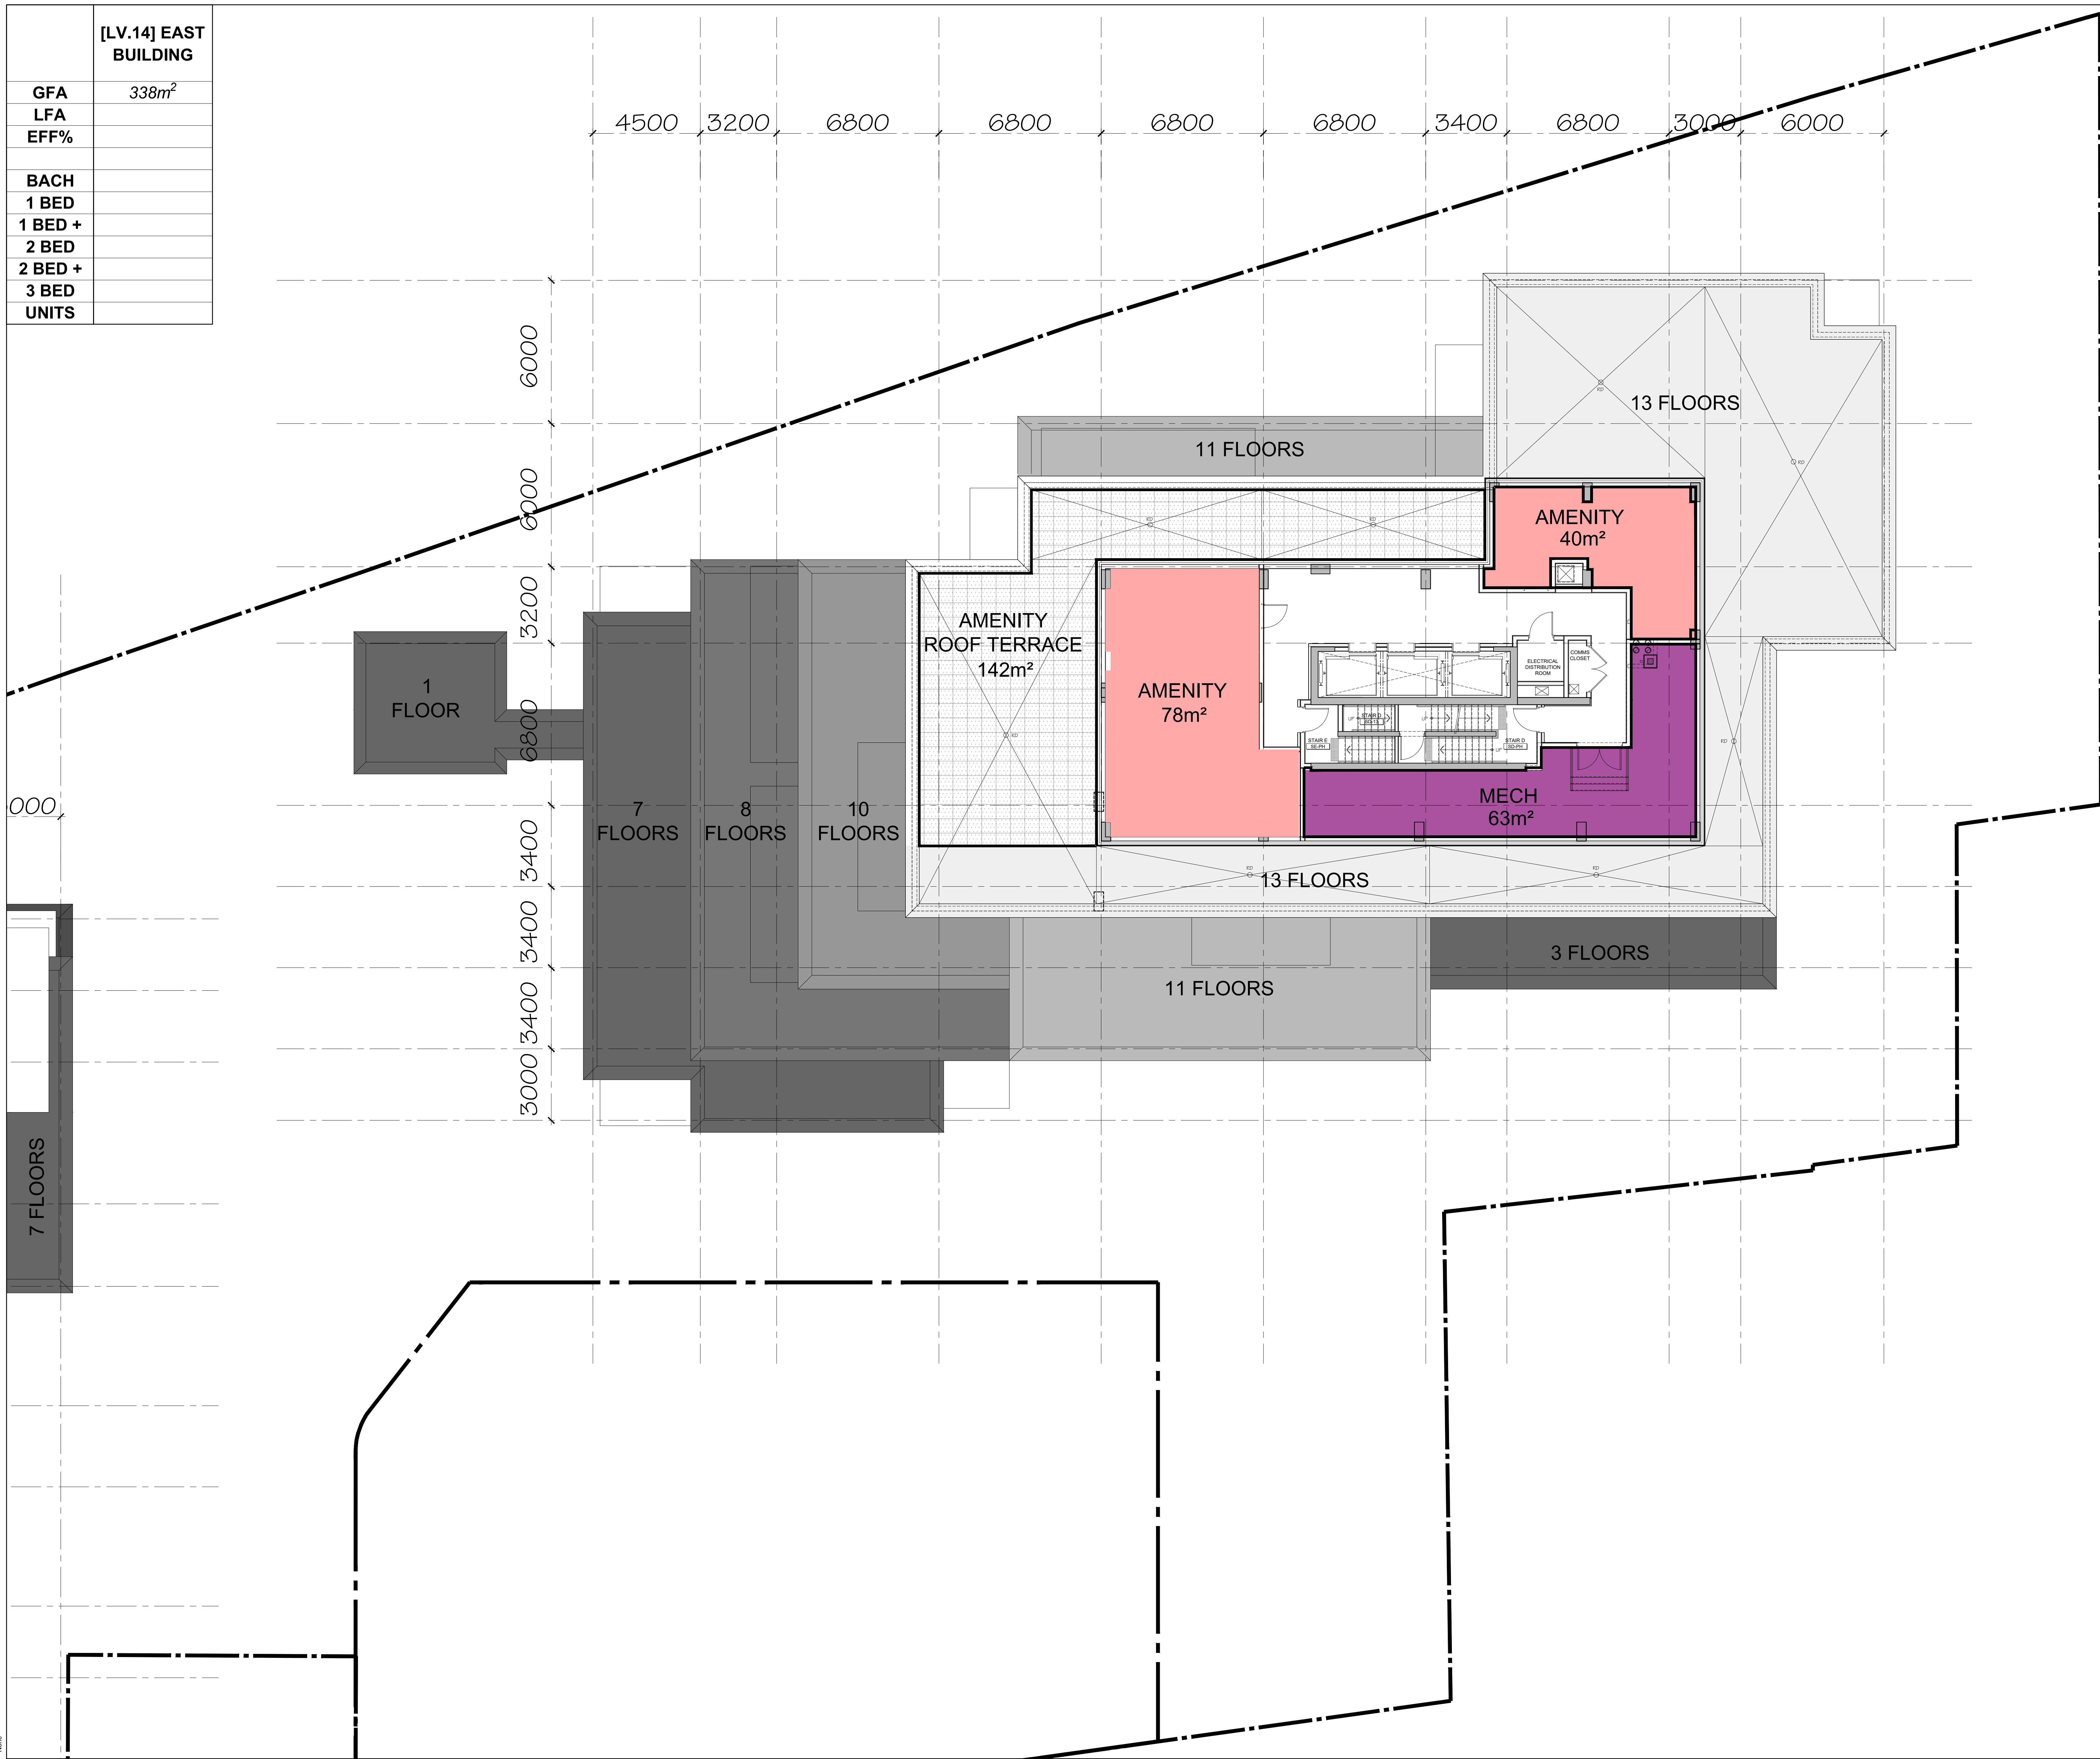

3	2025-12-19	REISSUED FOR SPA
2	2025-09-17	REISSUED FOR SPA
1	2025-08-27	ISSUED FOR SPA

It is the responsibility of the appropriate contractor to check and verify all dimensions on site and report all errors and/or omissions to the architect.

All contractors must comply with all pertinent codes and by-laws.

Do not scale drawings.

This drawing may not be used for construction until signed.

Copyright reserved.




**Hobin Architecture
Incorporated**
63 Parnilla Street
Ottawa, Ontario
Canada K1S 3K7
T: 613-238-7200
F: 613-235-2005
E: mail@hobinarc.com
hobinarc.com



HOBIN
ARCHITECTURE

PROJECT/LOCATION:
335 ROOSEVELT
HIGHRISE RENTAL APARTMENTS
335 ROOSEVELT AVE. OTTAWA, ONTARIO

DRAWING TITLE:
FOURTEENTH FLOOR PLAN
EAST BUILDING
PENTHOUSE LEVEL 1

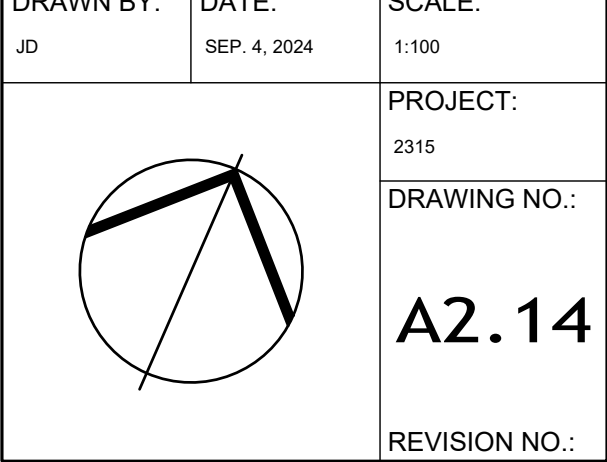

	[LV.15] EAST BUILDING
GFA	212m ²
LFA	
EFF%	
BACH	
1 BED	
1 BED +	
2 BED	
2 BED +	
3 BED	
UNITS	



3	2025-12-19	REISSUED FOR SPA
2	2025-09-17	REISSUED FOR SPA
1	2025-06-27	ISSUED FOR SPA

It is the responsibility of the appropriate contractor to check and verify all dimensions on site and report all errors and/or omissions to the architect.

All contractors must comply with all pertinent codes and by-laws.


Do not scale drawings.

This drawing may not be used for construction until signed.

Copyright reserved.

**Hobin Architecture
Incorporated**

63 Pennilla Street
Ottawa, Ontario
Canada K1S 3K7
T: 613-238-7200
F: 613-235-2005
E: mail@hobinarc.com
hobinarc.com

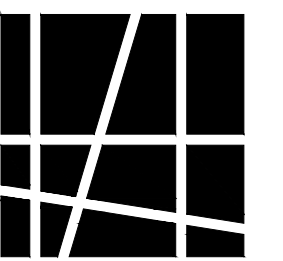


HOBIN
ARCHITECTURE

PROJECT/LOCATION:
335 ROOSEVELT
HIGHRISE RENTAL APARTMENTS
335 ROOSEVELT AVE. OTTAWA, ONTARIO

DRAWING TITLE:
**FOURTEENTH FLOOR PLAN
EAST BUILDING
PENTHOUSE LEVEL 2**

DRAWN BY:	DATE:	SCALE:
JD	SEP. 4, 2024	1:100

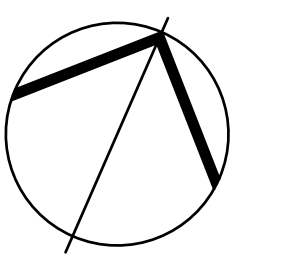

A2.15

REVISION NO.:

